




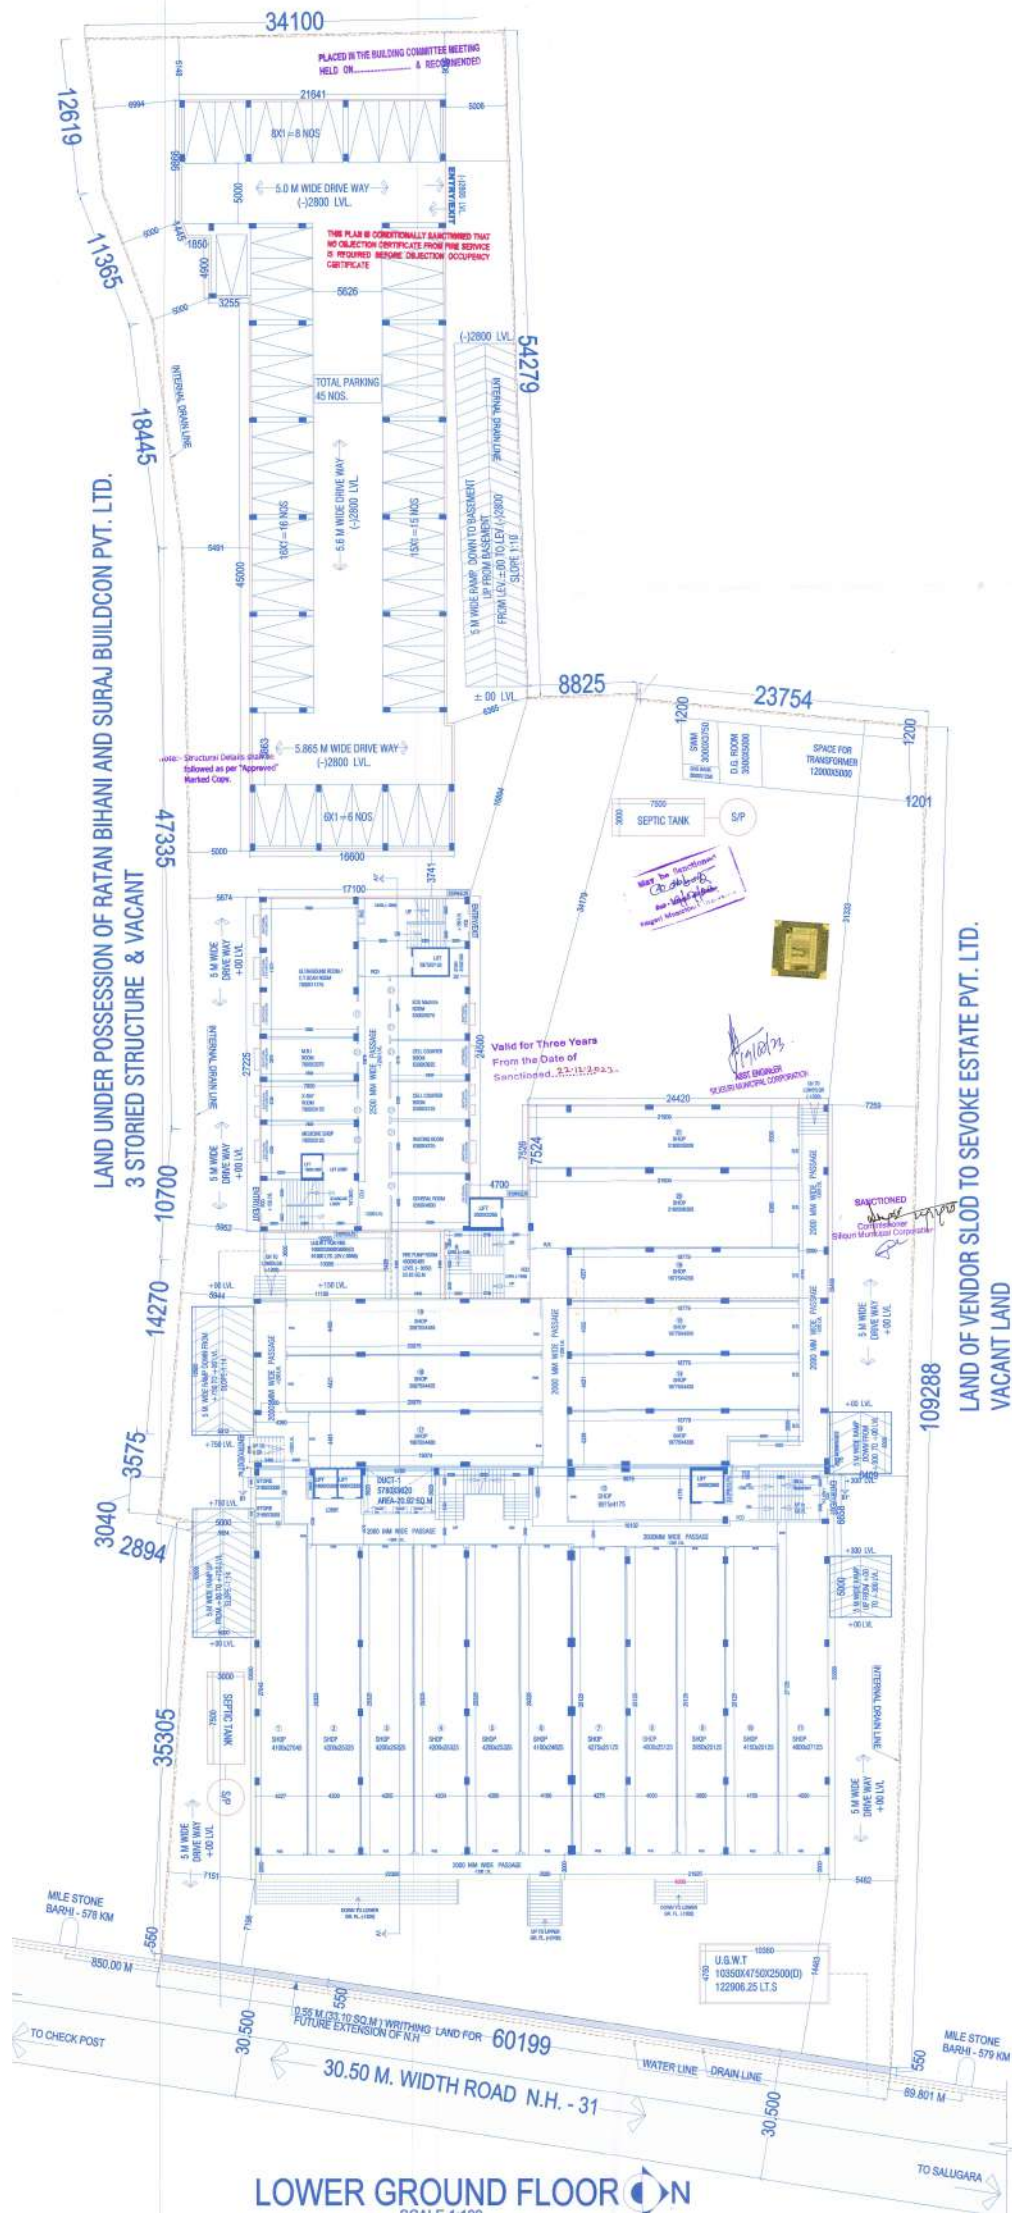

LOWER GROUND FLOOR

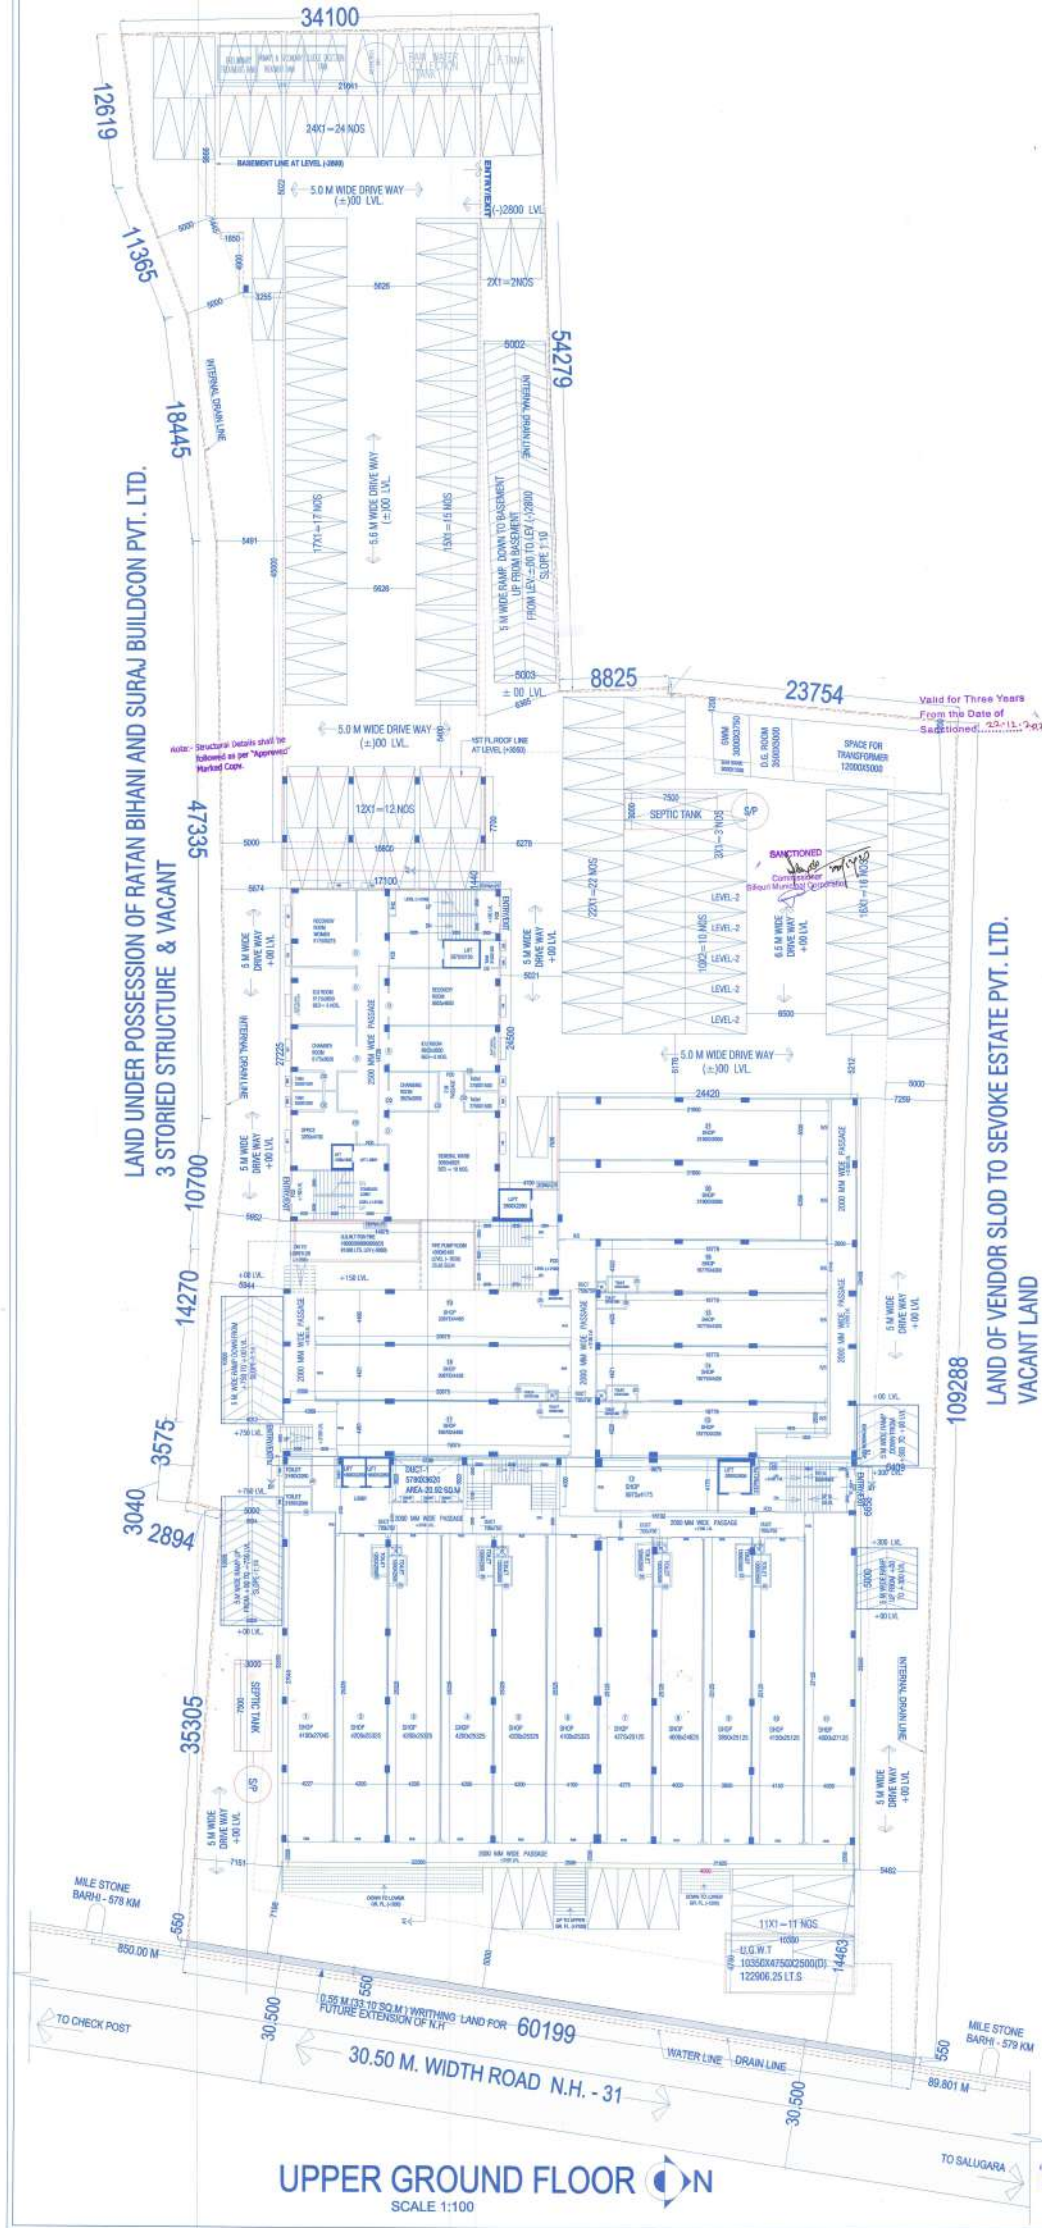

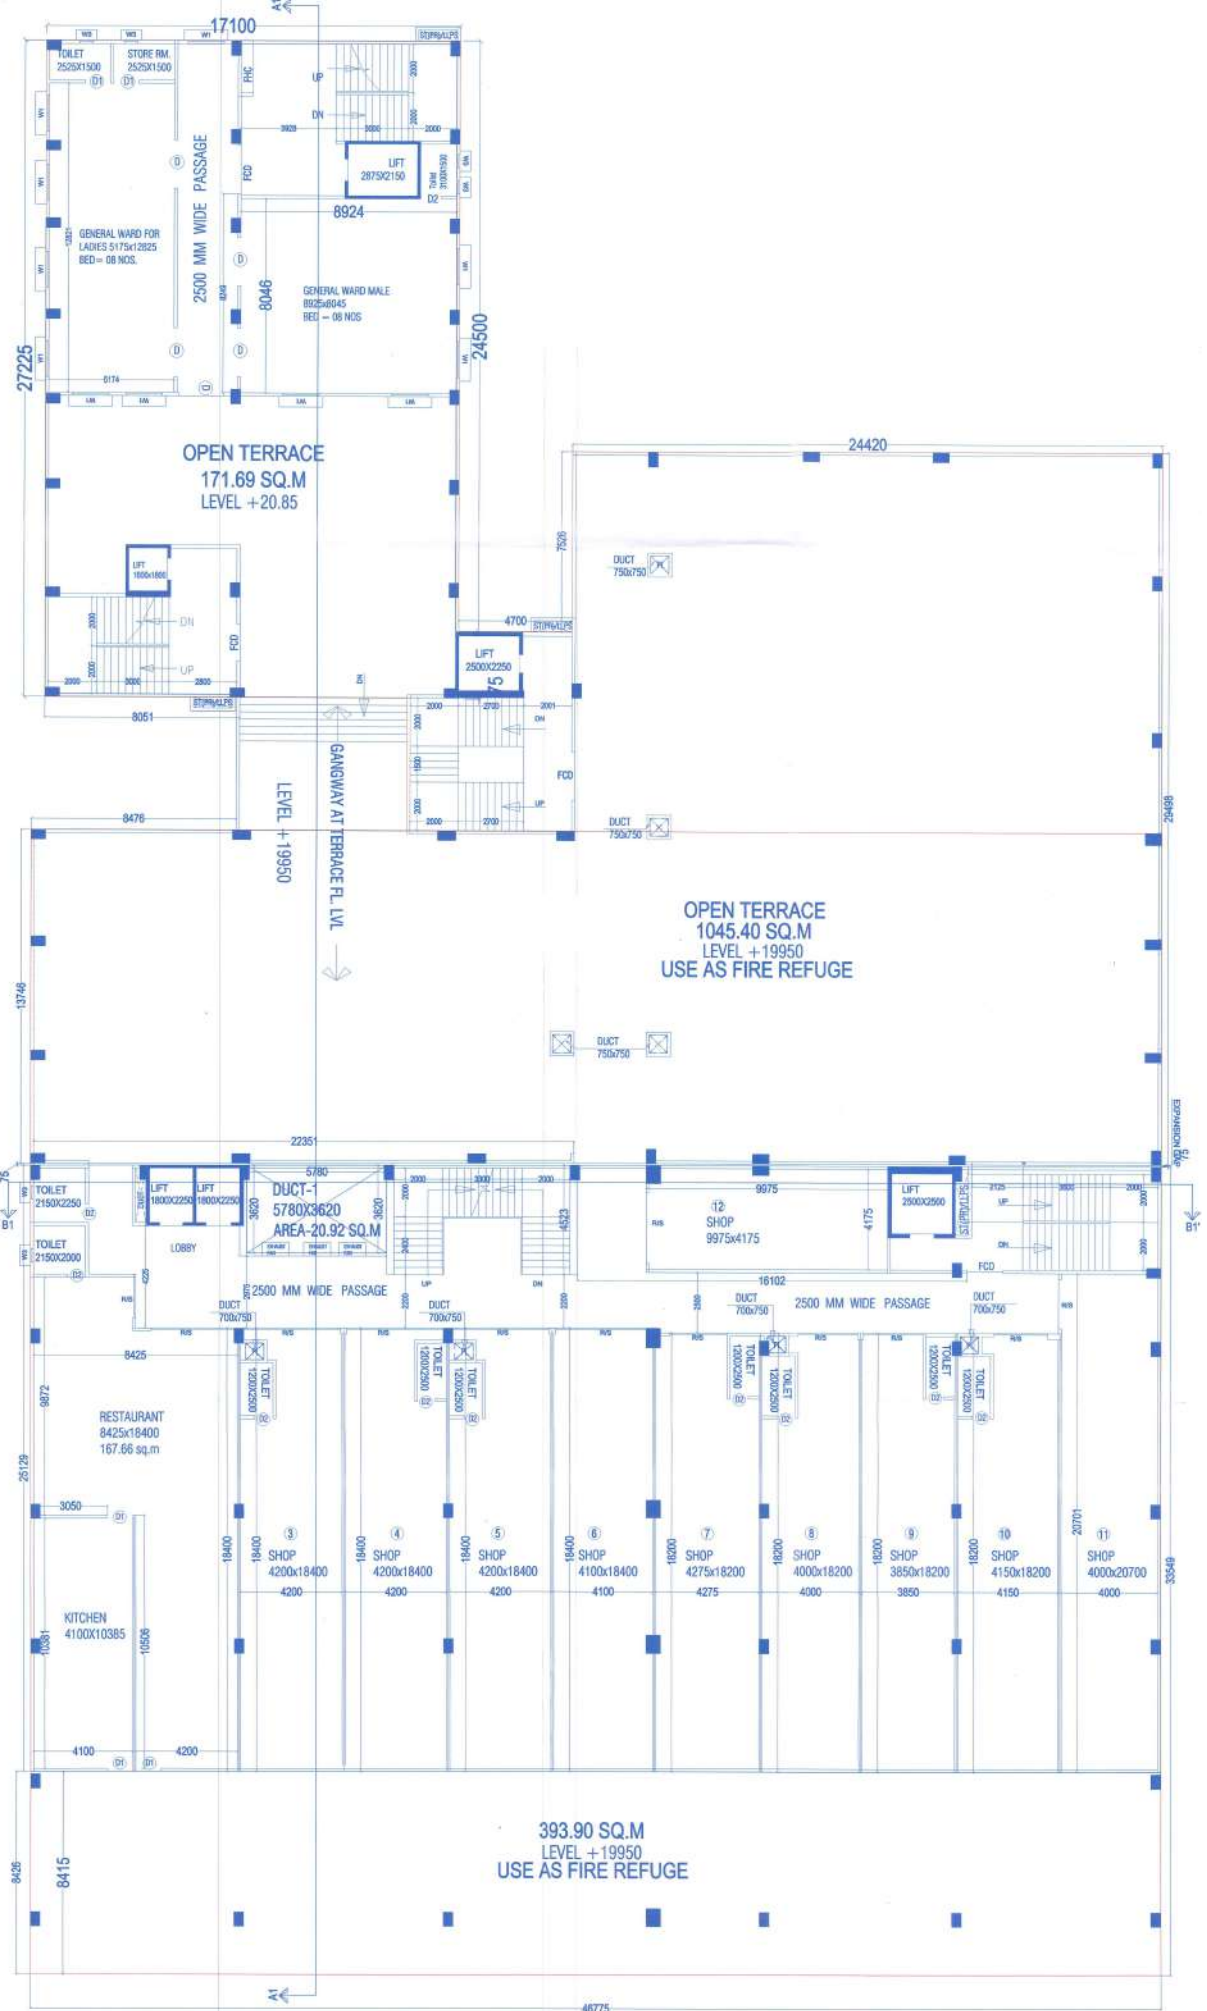

5TH FLOOR PLAN

SCALE 1:100

