




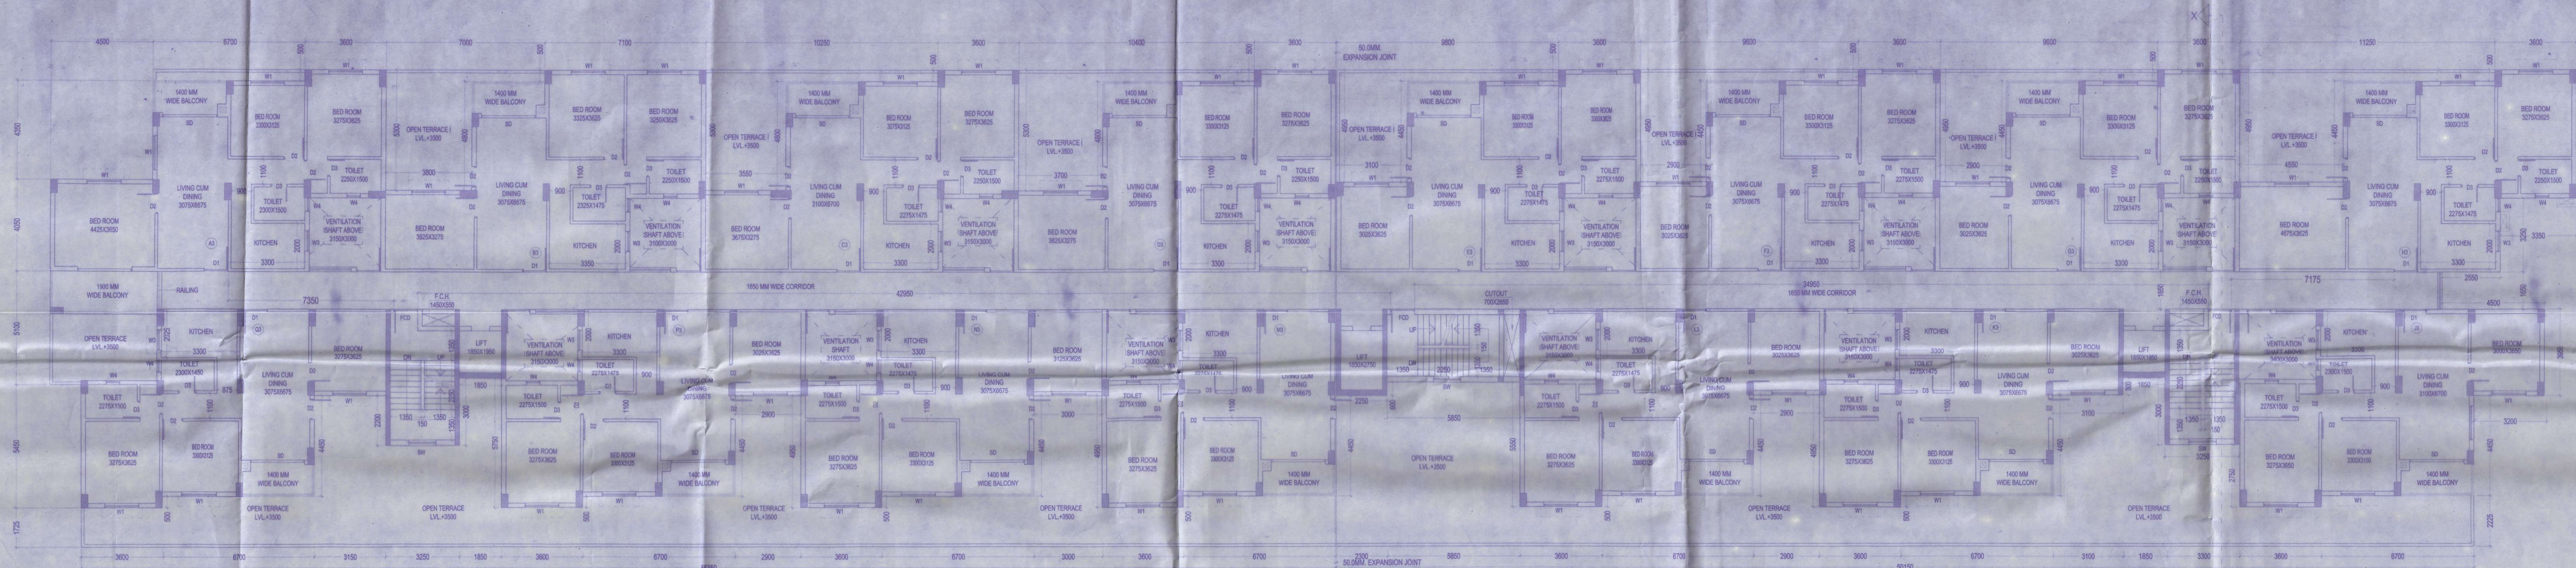


1ST FLOOR PLAN
SCALE: 1:100

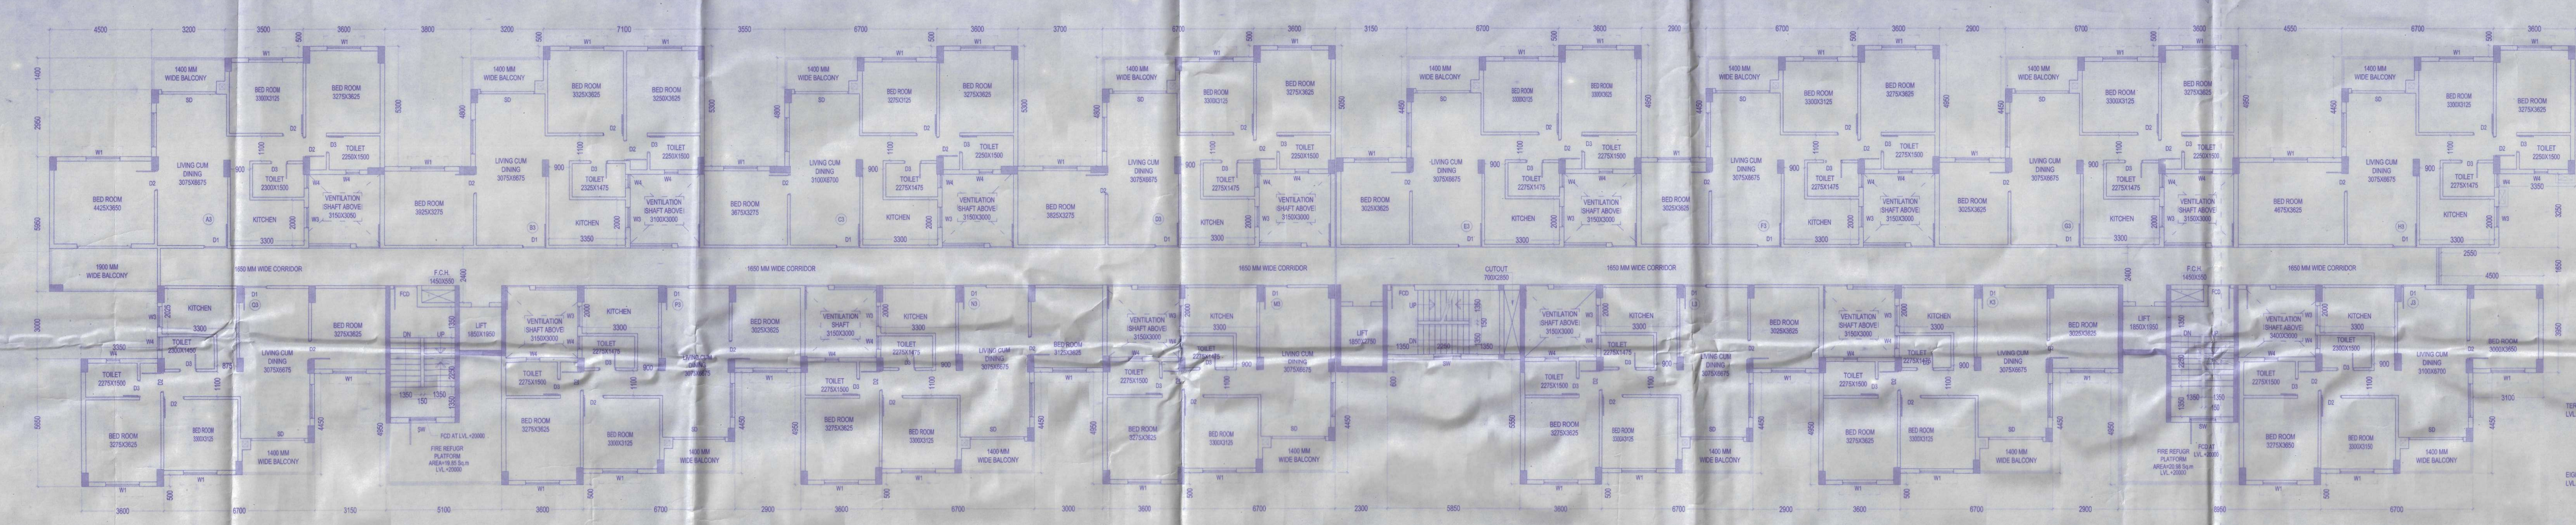

TYPICAL (2ND-8TH) FLOOR PLAN
SCALE: 1:100

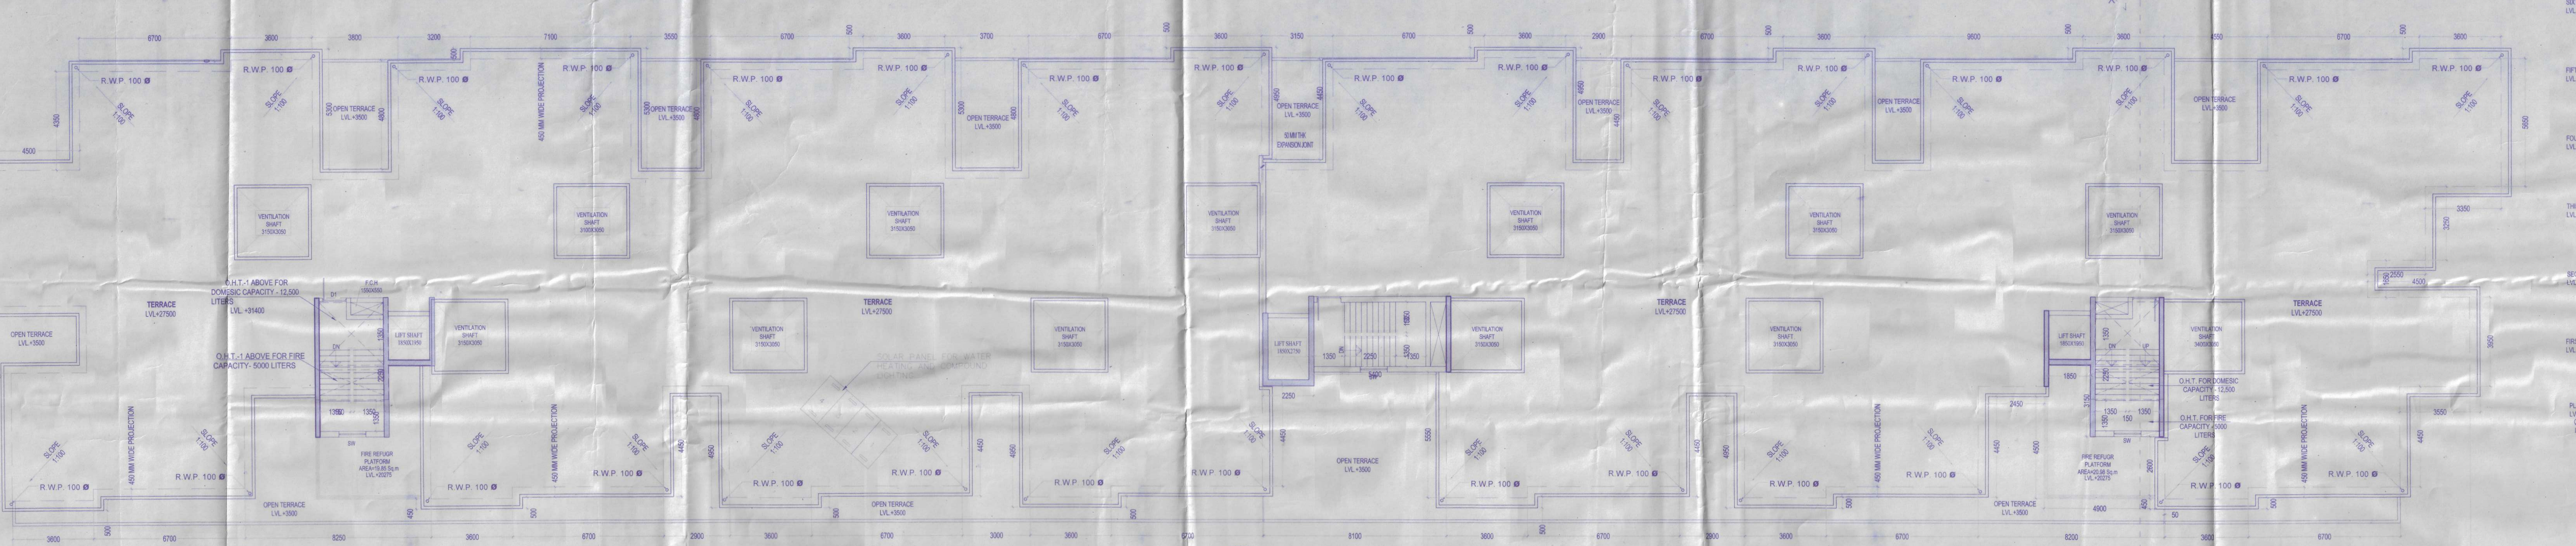

ROOF PLAN
SCALE: 1:100

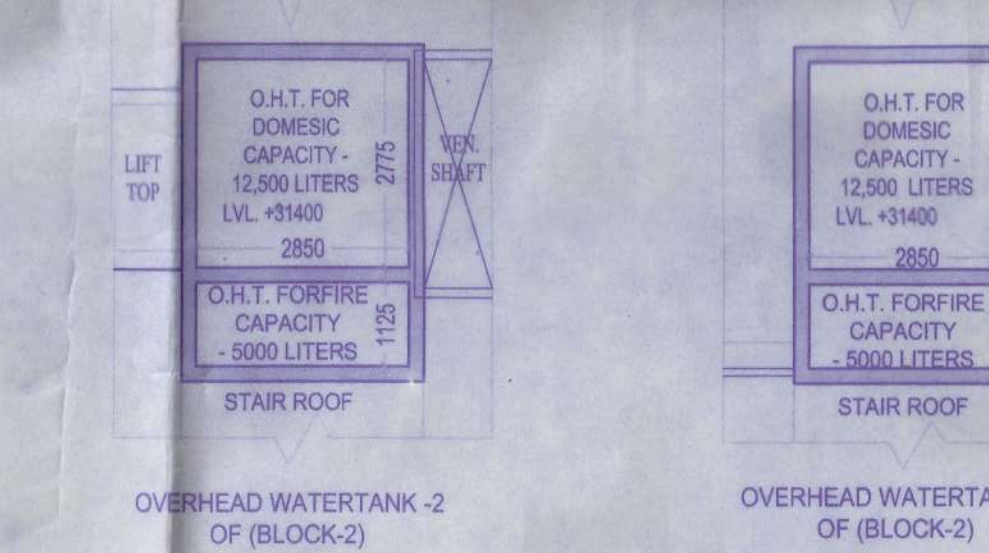

OVERHEAD WATERTANK - 2
OF BLOCK-2

OVERHEAD WATERTANK - 1
OF BLOCK-2

DOOR SCHEDULE			
NO.	DOOR TYPE	DOORWAY	DOORWAY
1	DO	1000/2100	2100
2	DO	800/2100	2100
3	DO	1000/2100	2100
4	DO	1000/2100	2100
5	DO	1000/2100	2100

WINDOW SCHEDULE			
NO.	WINDOW TYPE	WINDOW	WINDOW
1	WT	1000/1500	1500
2	WT	800/1500	1500
3	WT	1000/1500	1500
4	WT	1000/1500	1500
5	WT	1000/1500	1500

PROJECT: PROPOSED BASEMENT+GROUND + 8
STORED RESIDENTIAL CUM
COMMERCIAL BUILDING.

NAME OF
OWNER : 1. SRI BIJAY AGARWAL

LOCATION : SALBARI, SLIGURI

SCHEDULE OF LAND:

MOZA - BARAGHARIA;
J.L.NO - 82;
PLOT NO. - R.S. - 187, 191, 185, 186
L.R. - 297, 299, 307, 308, 298
KHATAN NO. - L.R. - 1814, 1979, 1378, 1465
PARGANA - PATHARGHATA
P.S. - MATIGARA;
DIST. - DARJEELING;

GENERAL NOTES:

1. ALL DIMENSIONS ARE IN MILLIMETRES.
2. ONLY WRITTEN DIMENSIONS ARE TO BE FOLLOWED.
3. ALL EXTERNAL WALL SHALL BE 200MM. THICK AND INTERNAL WALL SHALL BE 125 MM. THICK.
4. ALL MASONRY WORK WILL BE CARRIED OUT WITH FLY ASH BASED A.A.C. BLOCK.
5. SOLAR, WIND OR OTHER RENEWABLE ENERGY SHALL BE INSTALLED TO MEET ELECTRICITY GENERATION EQUIVALENT TO AT LEAST 1% OF THE CONNECTED LOAD OR AS PER THE STATE/LOCAL BUILDING BYE-LAWS REQUIREMENT, WHICHEVER IS HIGHER.

DECLARATION OF OWNER(S) :

I, THE UNDERSIGNED, DECLARE THAT I HAVE GONE THROUGH THE RULES AND REGULATIONS OF THE RELEVANT AUTHORITY AND ALSO UNDERTAKE TO ABIDE BY THOSE RULES AND REGULATIONS DURING AND AFTER THE CONSTRUCTION OF THE BUILDING. I MAY APPOINT A LATEST TECHNICAL PERSON FOR SUPERVISION DURING CONSTRUCTION.

Signature of Owner

DECLARATION OF STRUCTURAL ENGINEER

THE STRUCTURAL DESIGN AND DRAWING OF BOTH FOUNDATION AND SUPER STRUCTURE OF THE BUILDING HAS BEEN MADE BY ME CONSIDERING ALL POSSIBLE LOADS INCLUDING THE SEISMIC LOAD AS PER THE NATIONAL BUILDING CODE OF INDIA AND CERTIFIED THAT IT IS SAFE AND STABLE IN ALL RESPECTS. THEREFORE I WILL BE HELD RESPONSIBLE FOR ANY STRUCTURE DAMAGE/FAILURE HAPPENED DURING CONSTRUCTION PERIOD AND THEREAFTER BEYOND DATE OF TAKING OCCUPANCY CERTIFICATE.

Signature of Structural Engineer

DESIGNED AND CHECKED BY ME

Signature of Geo-Technical Engineer

DECLARATION OF ARCHITECT :

CERTIFIED THAT THE PLAN HAS BEEN DESIGNED AND DRAWN UP STRICTLY ACCORDING TO THE NATIONAL BUILDING CODE (NBC) 2016 & RELEVANT AUTHORITY AND I SHALL BE RESPONSIBLE FOR THE SUPERVISION OF THE BUILDING.

Signature of Architect

TITLE: 1ST FLOOR, TYPICAL (2ND-8TH) FLOOR, PLAN, SECTION-X-X, ROOF PLAN AND D.T. DETAIL

SCALE: 1:100,
DATE - 17.08.2020
SHEET NO.: 05/10
CKD. BY:- K. K. ROY
DRAWN BY:- MOKUL

GREEN ARCHITECTURE CONSULTING ENGINEERS PVT. LTD.

1ST FLOOR,
B.R. AMBEDKAR COMPLEX,
HILL CART ROAD,
SLIGURI - 734003