




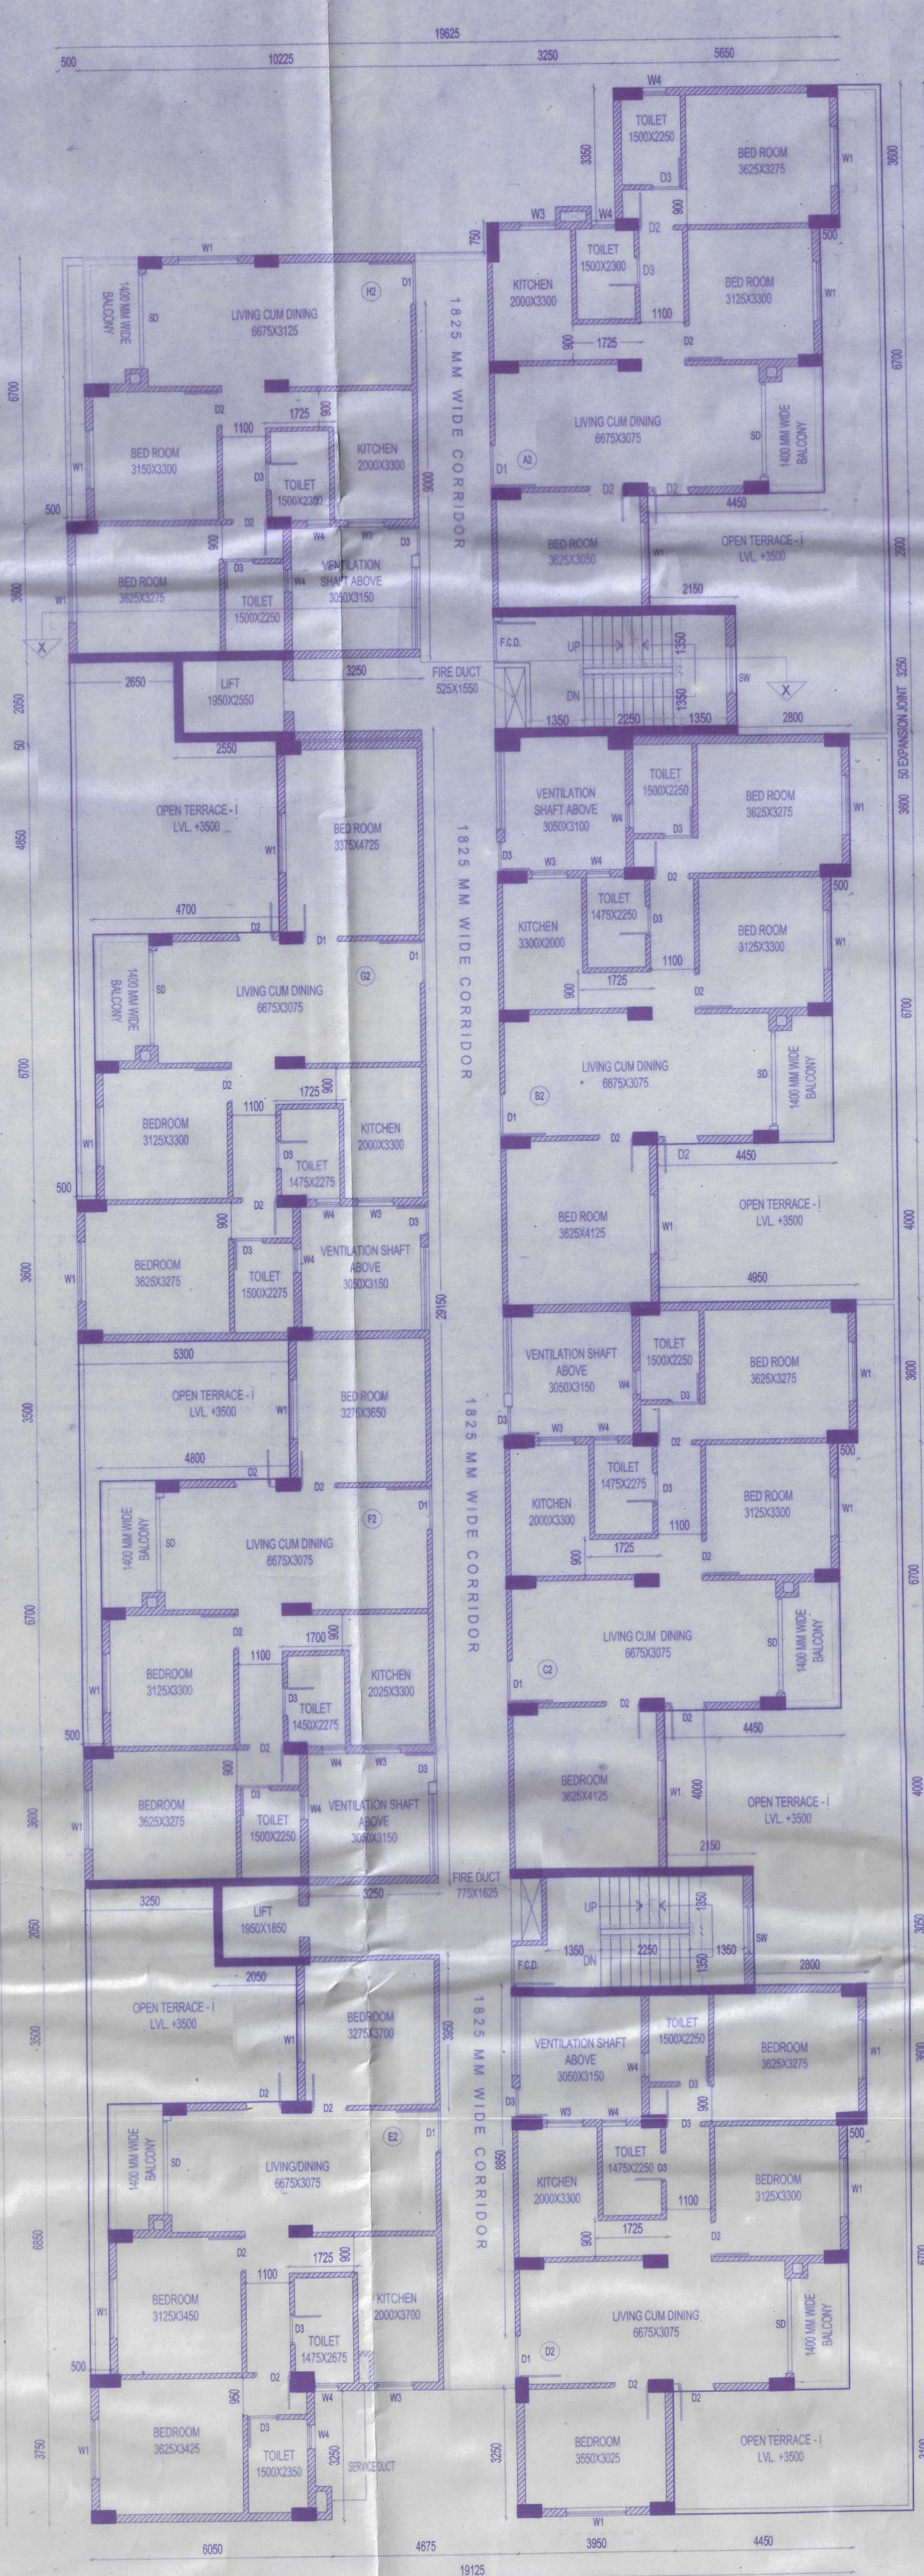


FIRST FLOOR PLAN OF BLOCK-2
SCALE:1:100

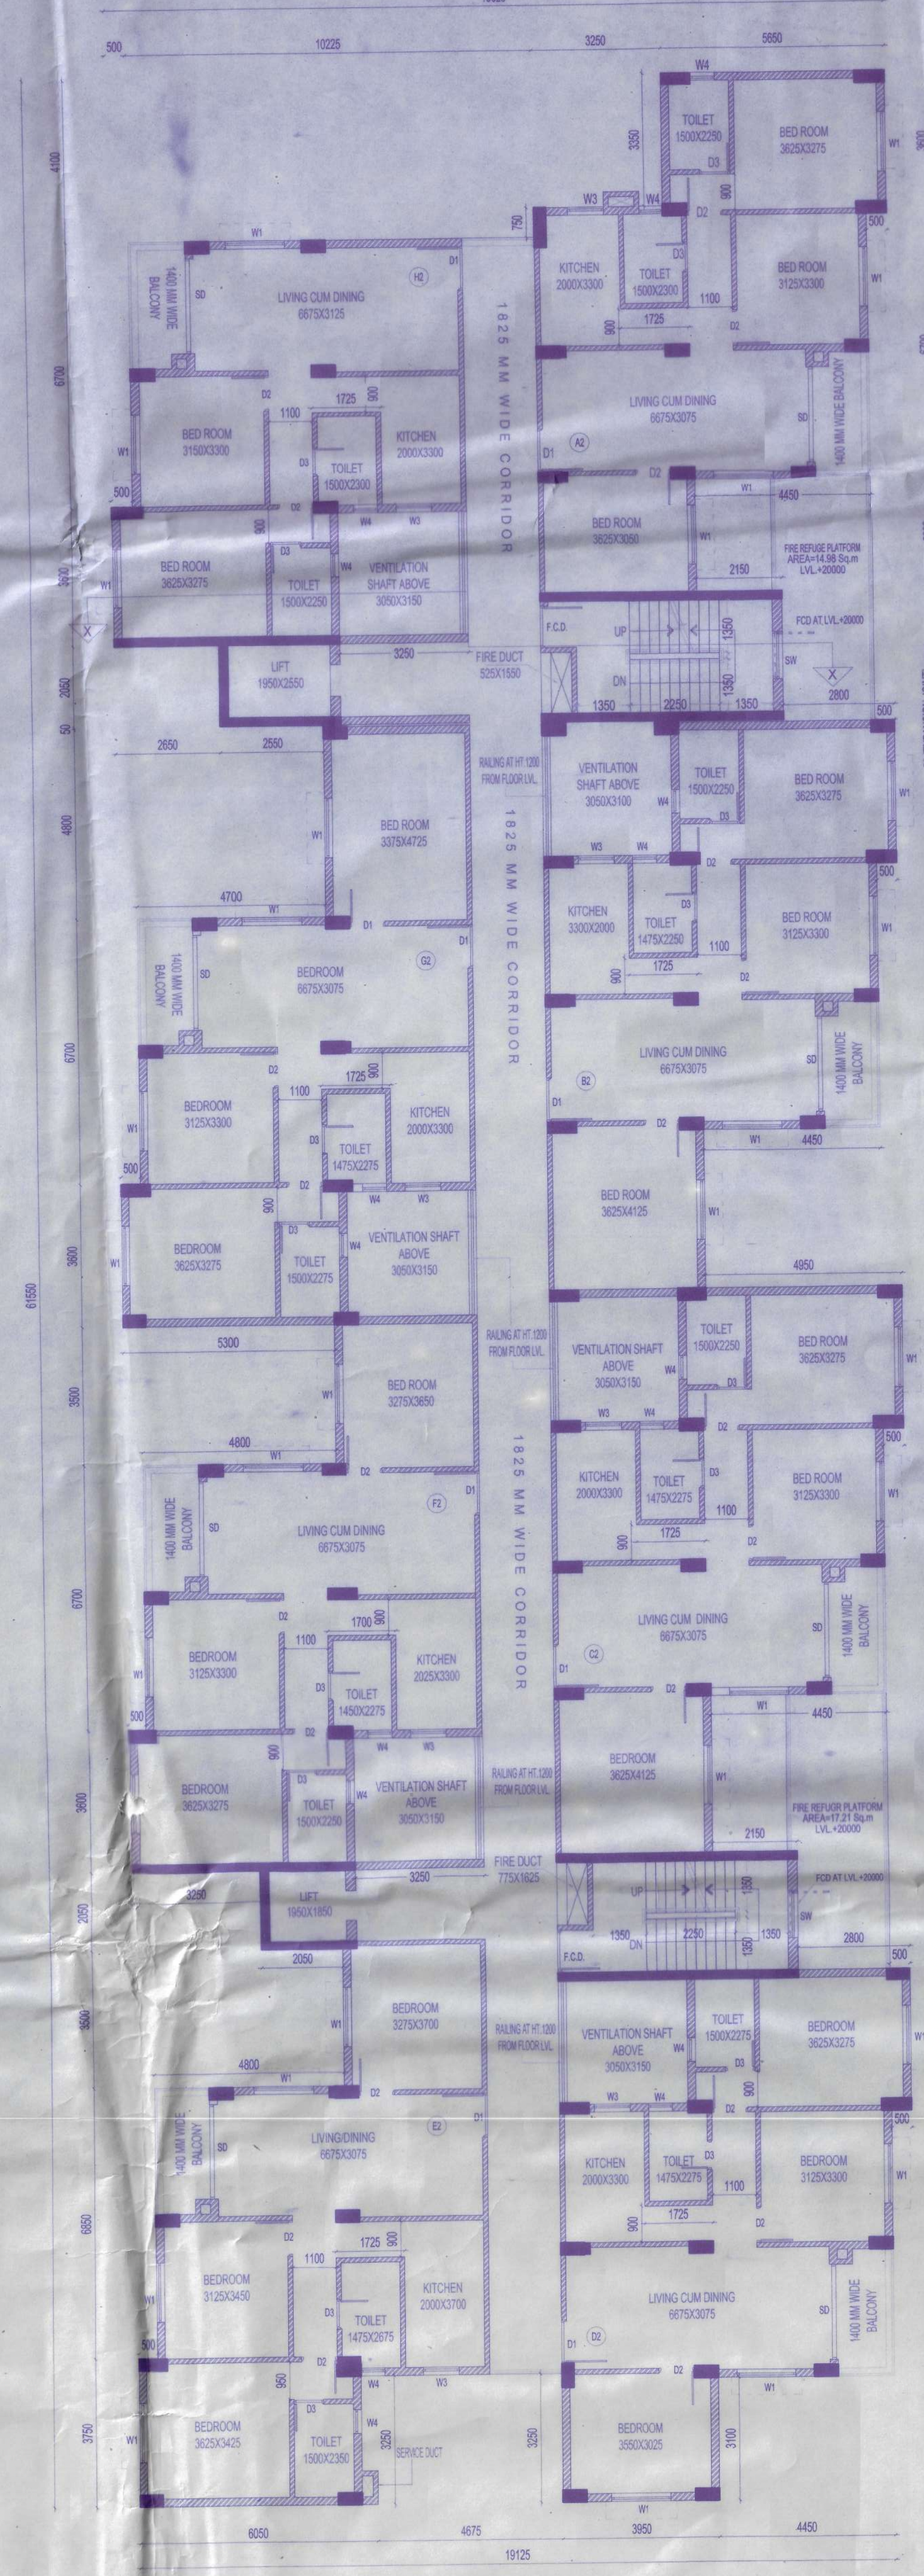


TYPICAL FLOOR PLAN OF BLOCK-2
SCALE:1:100

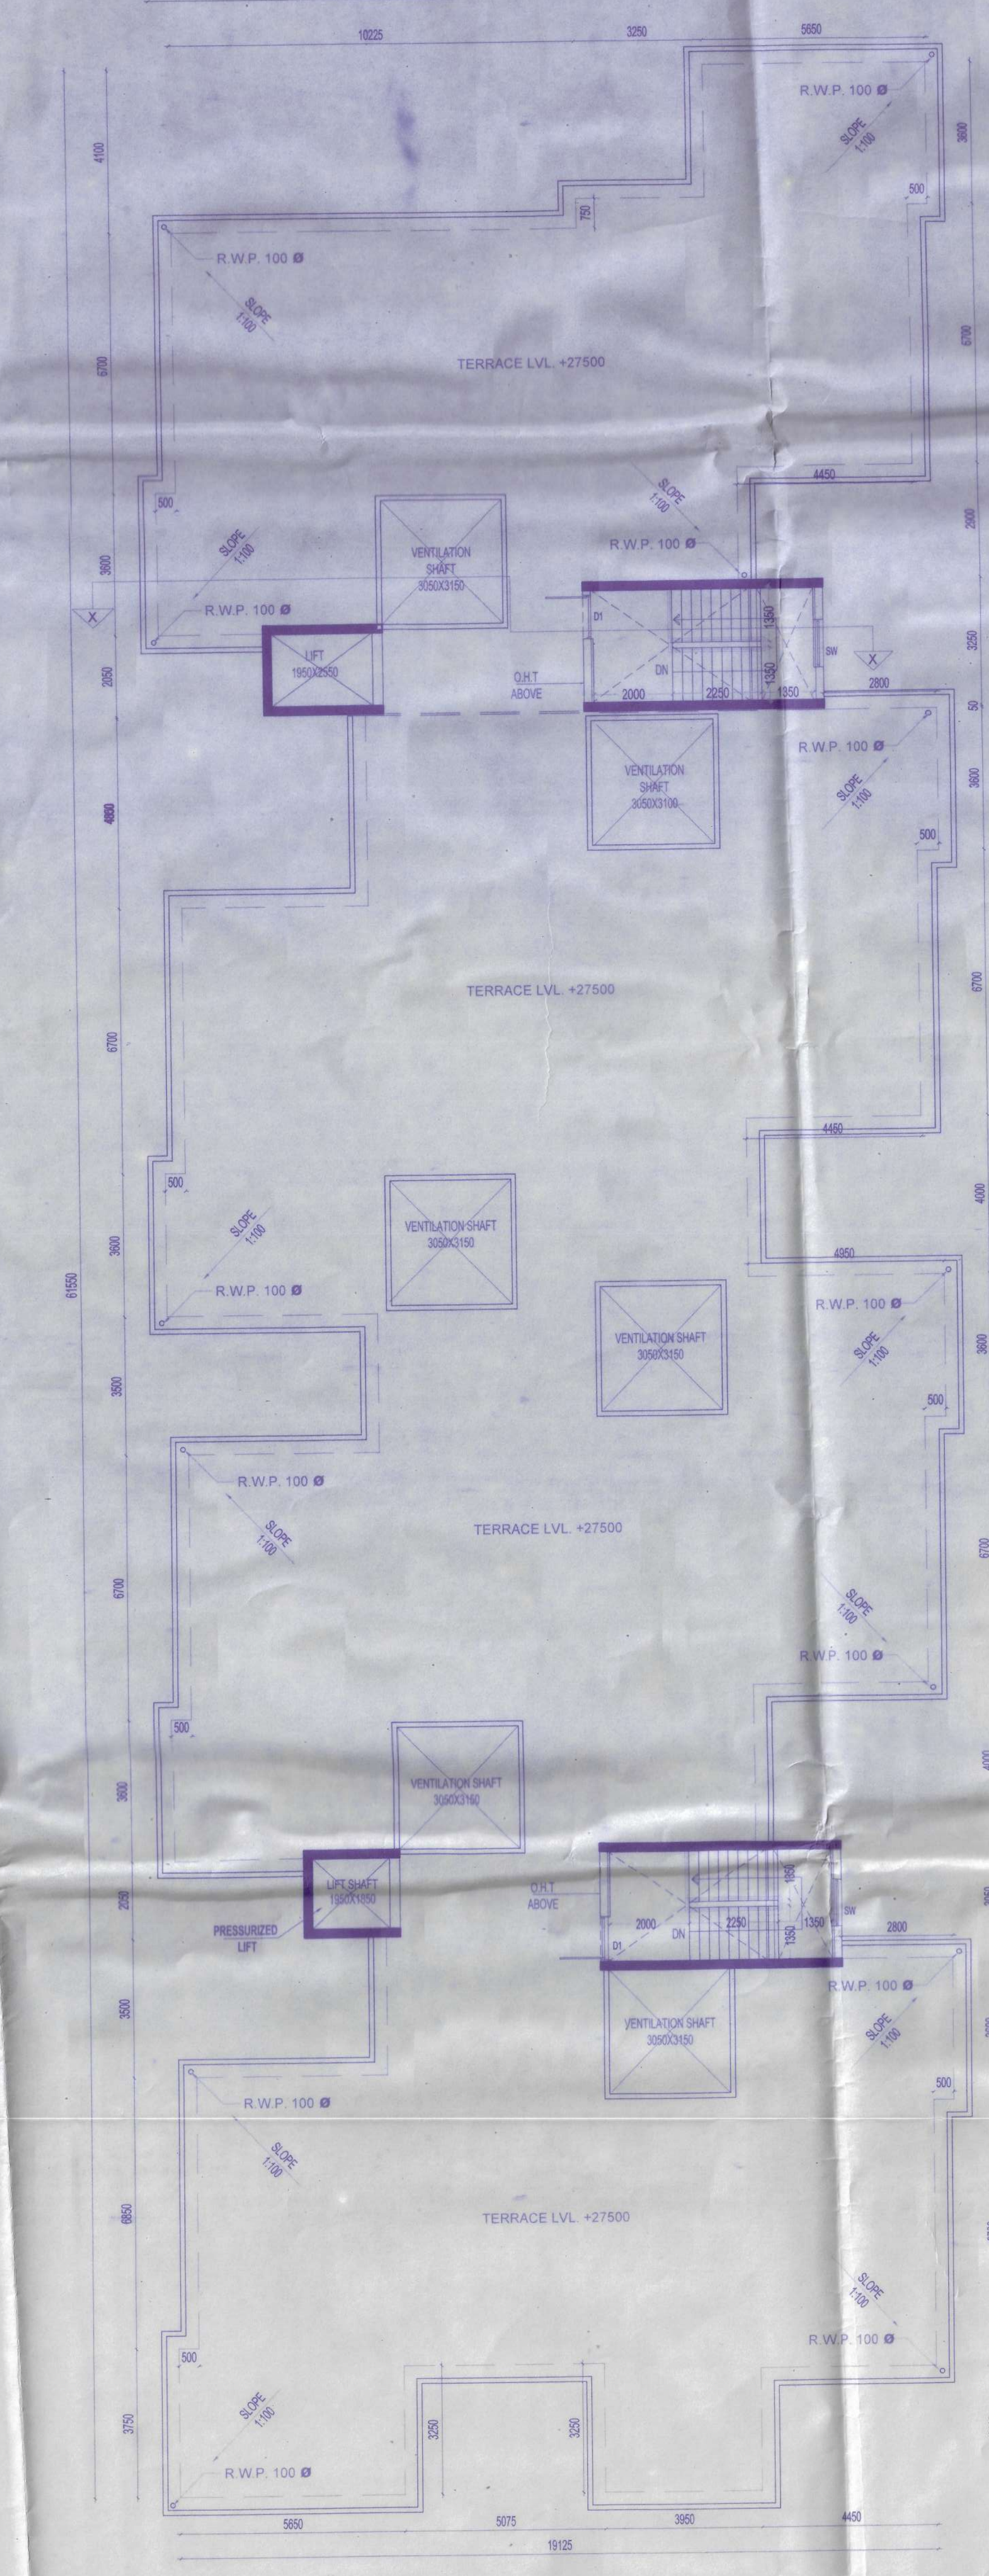

ROOF PLAN OF BLOCK-2
SCALE:1:100

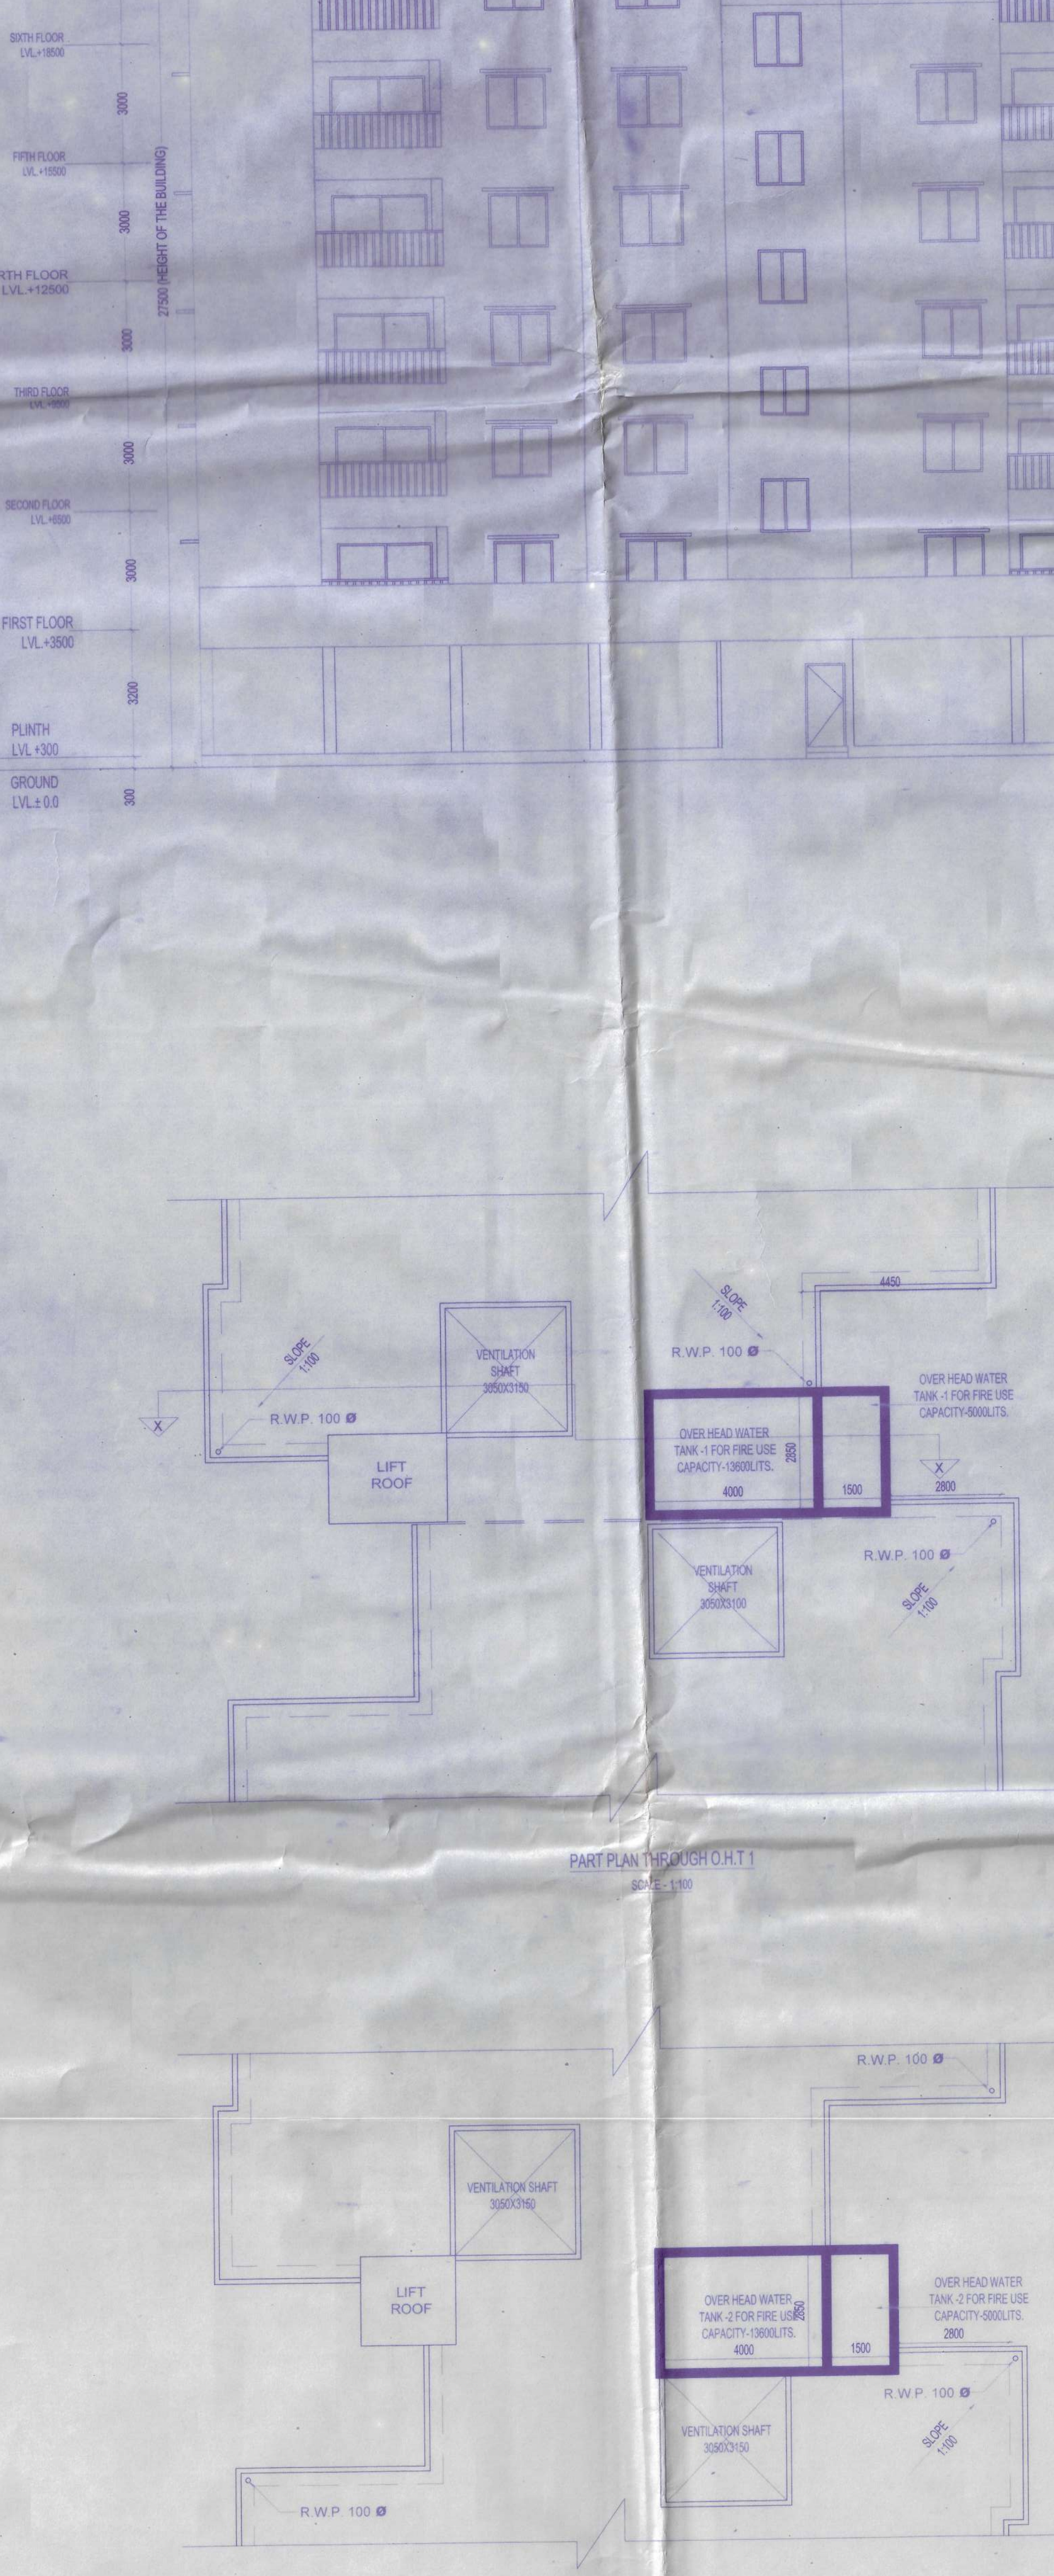

PART PLAN THROUGH OHT 1
SCALE:1:100

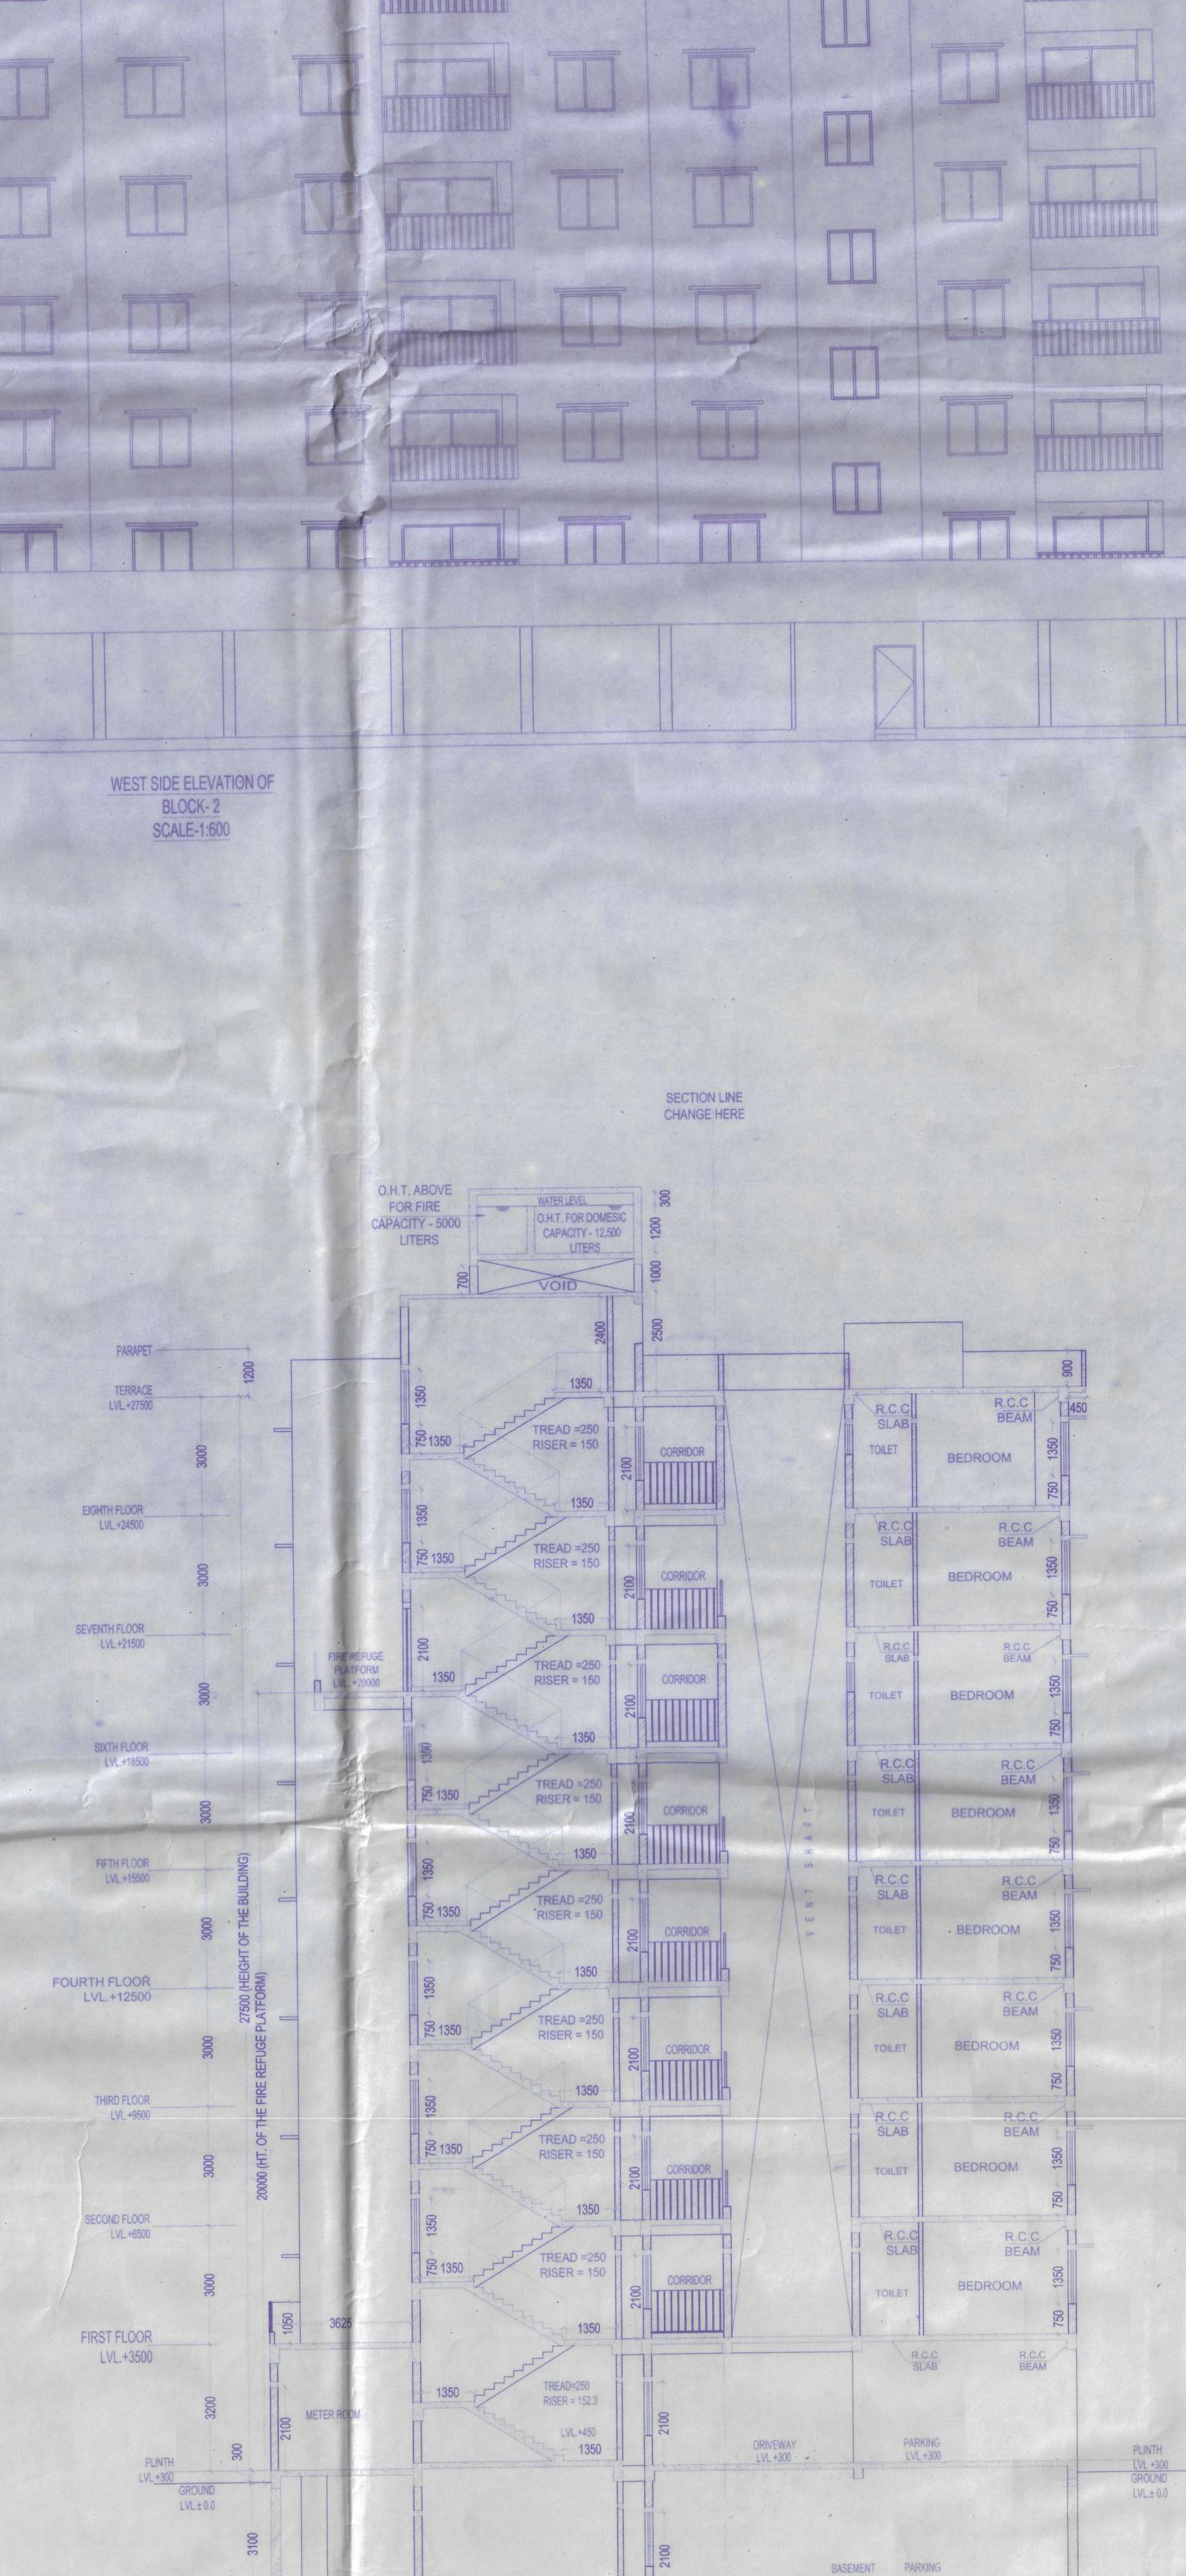

SECTION AT X-X OF BLOCK-2
SCALE:1:100

DOOR SCHEDULE			
SL.NO.	DOOR TYPE	REMARKS	QTY
1	1	1000/2000	2
2	2	1000/2000	2
3	3	1000/2000	2
4	4	1000/2000	2

WINDOW SCHEDULE			
SL.NO.	WINDOW TYPE	REMARKS	QTY
1	1	1000/1500	2
2	2	1000/1500	2
3	3	1000/1500	2
4	4	1000/1500	2

PROJECT: PROPOSED BASEMENT+GROUND + 8
STORIED RESIDENTIAL CUM
COMMERCIAL BUILDING.

NAME OF
OWNER :

LOCATION : SALBARI, SILIGURI

SCHEDULE OF LAND:

MOUZA : BARAGHARIA;
J.L.NO. : 82;
PLOT NO. : R.S. - 187, 191, 185, 186
Khatian No. : LR - 287, 299, 307, 309, 298
PARGANA : PATHARGHATA
P.S. : MATIGARA;
DIST. : DARJEELING;

GENERAL NOTES:

1. ALL DIMENSIONS ARE IN MILLIMETRES.
2. ONLY WRITTEN DIMENSIONS ARE TO BE FOLLOWED.
3. ALL EXTERNAL WALL SHALL BE 200MM. THICK AND INTERNAL WALL SHALL BE 125 MM. THICK.
4. ALL MASONRY WORK WILL BE CARRIED OUT WITH FLY ASH BASED A.C. BLOCK.
5. SOLAR, WIND OR OTHER RENEWABLE ENERGY SHALL BE INSTALLED TO MEET ELECTRICITY GENERATION EQUIVALENT TO AT LEAST 1% OF THE CONNECTED LOAD OR AS PER THE STATE /LOCAL BUILDING BYE-LAWS REQUIREMENT, WHICHEVER IS HIGHER.

DECLARATION OF OWNER(S) :
I, THE UNDERSIGNED, DECLARE THAT I HAVE GONE THROUGH THE RULES AND REGULATIONS OF THE RELEVANT AUTHORITY AND ALSO UNDERTAKE TO ABIDE BY THOSE RULES AND REGULATIONS DURING AND AFTER THE CONSTRUCTION OF THE BUILDING. I HAVE APPOINTED A TECHNICAL PERSON FOR SUPERVISION DURING CONSTRUCTION.

Signature of Owner(s)

DECLARATION OF STRUCTURAL ENGINEER
THE STRUCTURAL DESIGN AND DRAWING OF BOTH FOUNDATION AND SUPER STRUCTURE OF THE BUILDING HAS BEEN MADE BY ME CONSIDERING ALL POSSIBLE LOADS INCLUDING THE SEISMIC LOAD AS PER THE "NATIONAL BUILDING CODE" OF INDIA AND CERTIFIED THAT IT IS SAFE AND STABLE IN ALL RESPECT. HOWEVER I HAVE TO BE HELD RESPONSIBLE FOR ANY STRUCTURE DAMAGE/FAILURE HAPPENED DURING CONSTRUCTION PERIOD AND THERE AFTER BEYOND DATE OF TAKING OCCUPANCY CERTIFICATE.

Signature of Structural Engineer
SANTU NARAYAN
M.E.(STRUCT.), M.E.(CONST. ENG.)
B.C.E., REGD. (1980-02)
S.T. NO. 1040/K.M.C.
STRUCTURE/27 S.M.C.
SIGNATURE OF STRUCTURAL ENGINEER

DESIGNED AND CHECKED BY ME

Signature of Designer
Santosh Kumar
Civil Engineer, Class-2
Lic. No. 1040/K.M.C.
107, Bhat Road, Siliguri
PIN No. 735005

DECLARATION OF ARCHITECT :
I, THE UNDERSIGNED, CERTIFY THAT THE PLAN HAS BEEN DESIGNED AND DRAWN UP STRICTLY ACCORDING TO THE NATIONAL BUILDING CODE AND TO A RELEVANT AUTHORITY AND I SHALL BE RESPONSIBLE FOR THE SUPERVISION OF THE BUILDING.

Signature of Architect
Riya Biswas (B.Arch)
CA/2019/112919

TITLE : 1ST FLOOR, TYPICAL 4TH FLOOR PLAN
SECTION-X WEST SIDE ELEVATION, ROOF PLAN AND OHT DETAIL
(BLOCK)

SCALE: 1:100

DATE : 03.10.2020

SHEET NO. : 04/10

CDD BY: K. K. K. ROY

DRAWN BY: BHANUJAY

GREEN ARCHITECTURE CONSULTING
ENGINEERS PVT. LTD.

1ST FLOOR,
B.R. AMBEDKAR COMPLEX,
HILL CART ROAD,
SILIGURI - 734003