





FRONT ELEVATION
SCALE: 1:100




SECTION X-X'
SCALE: 1:100

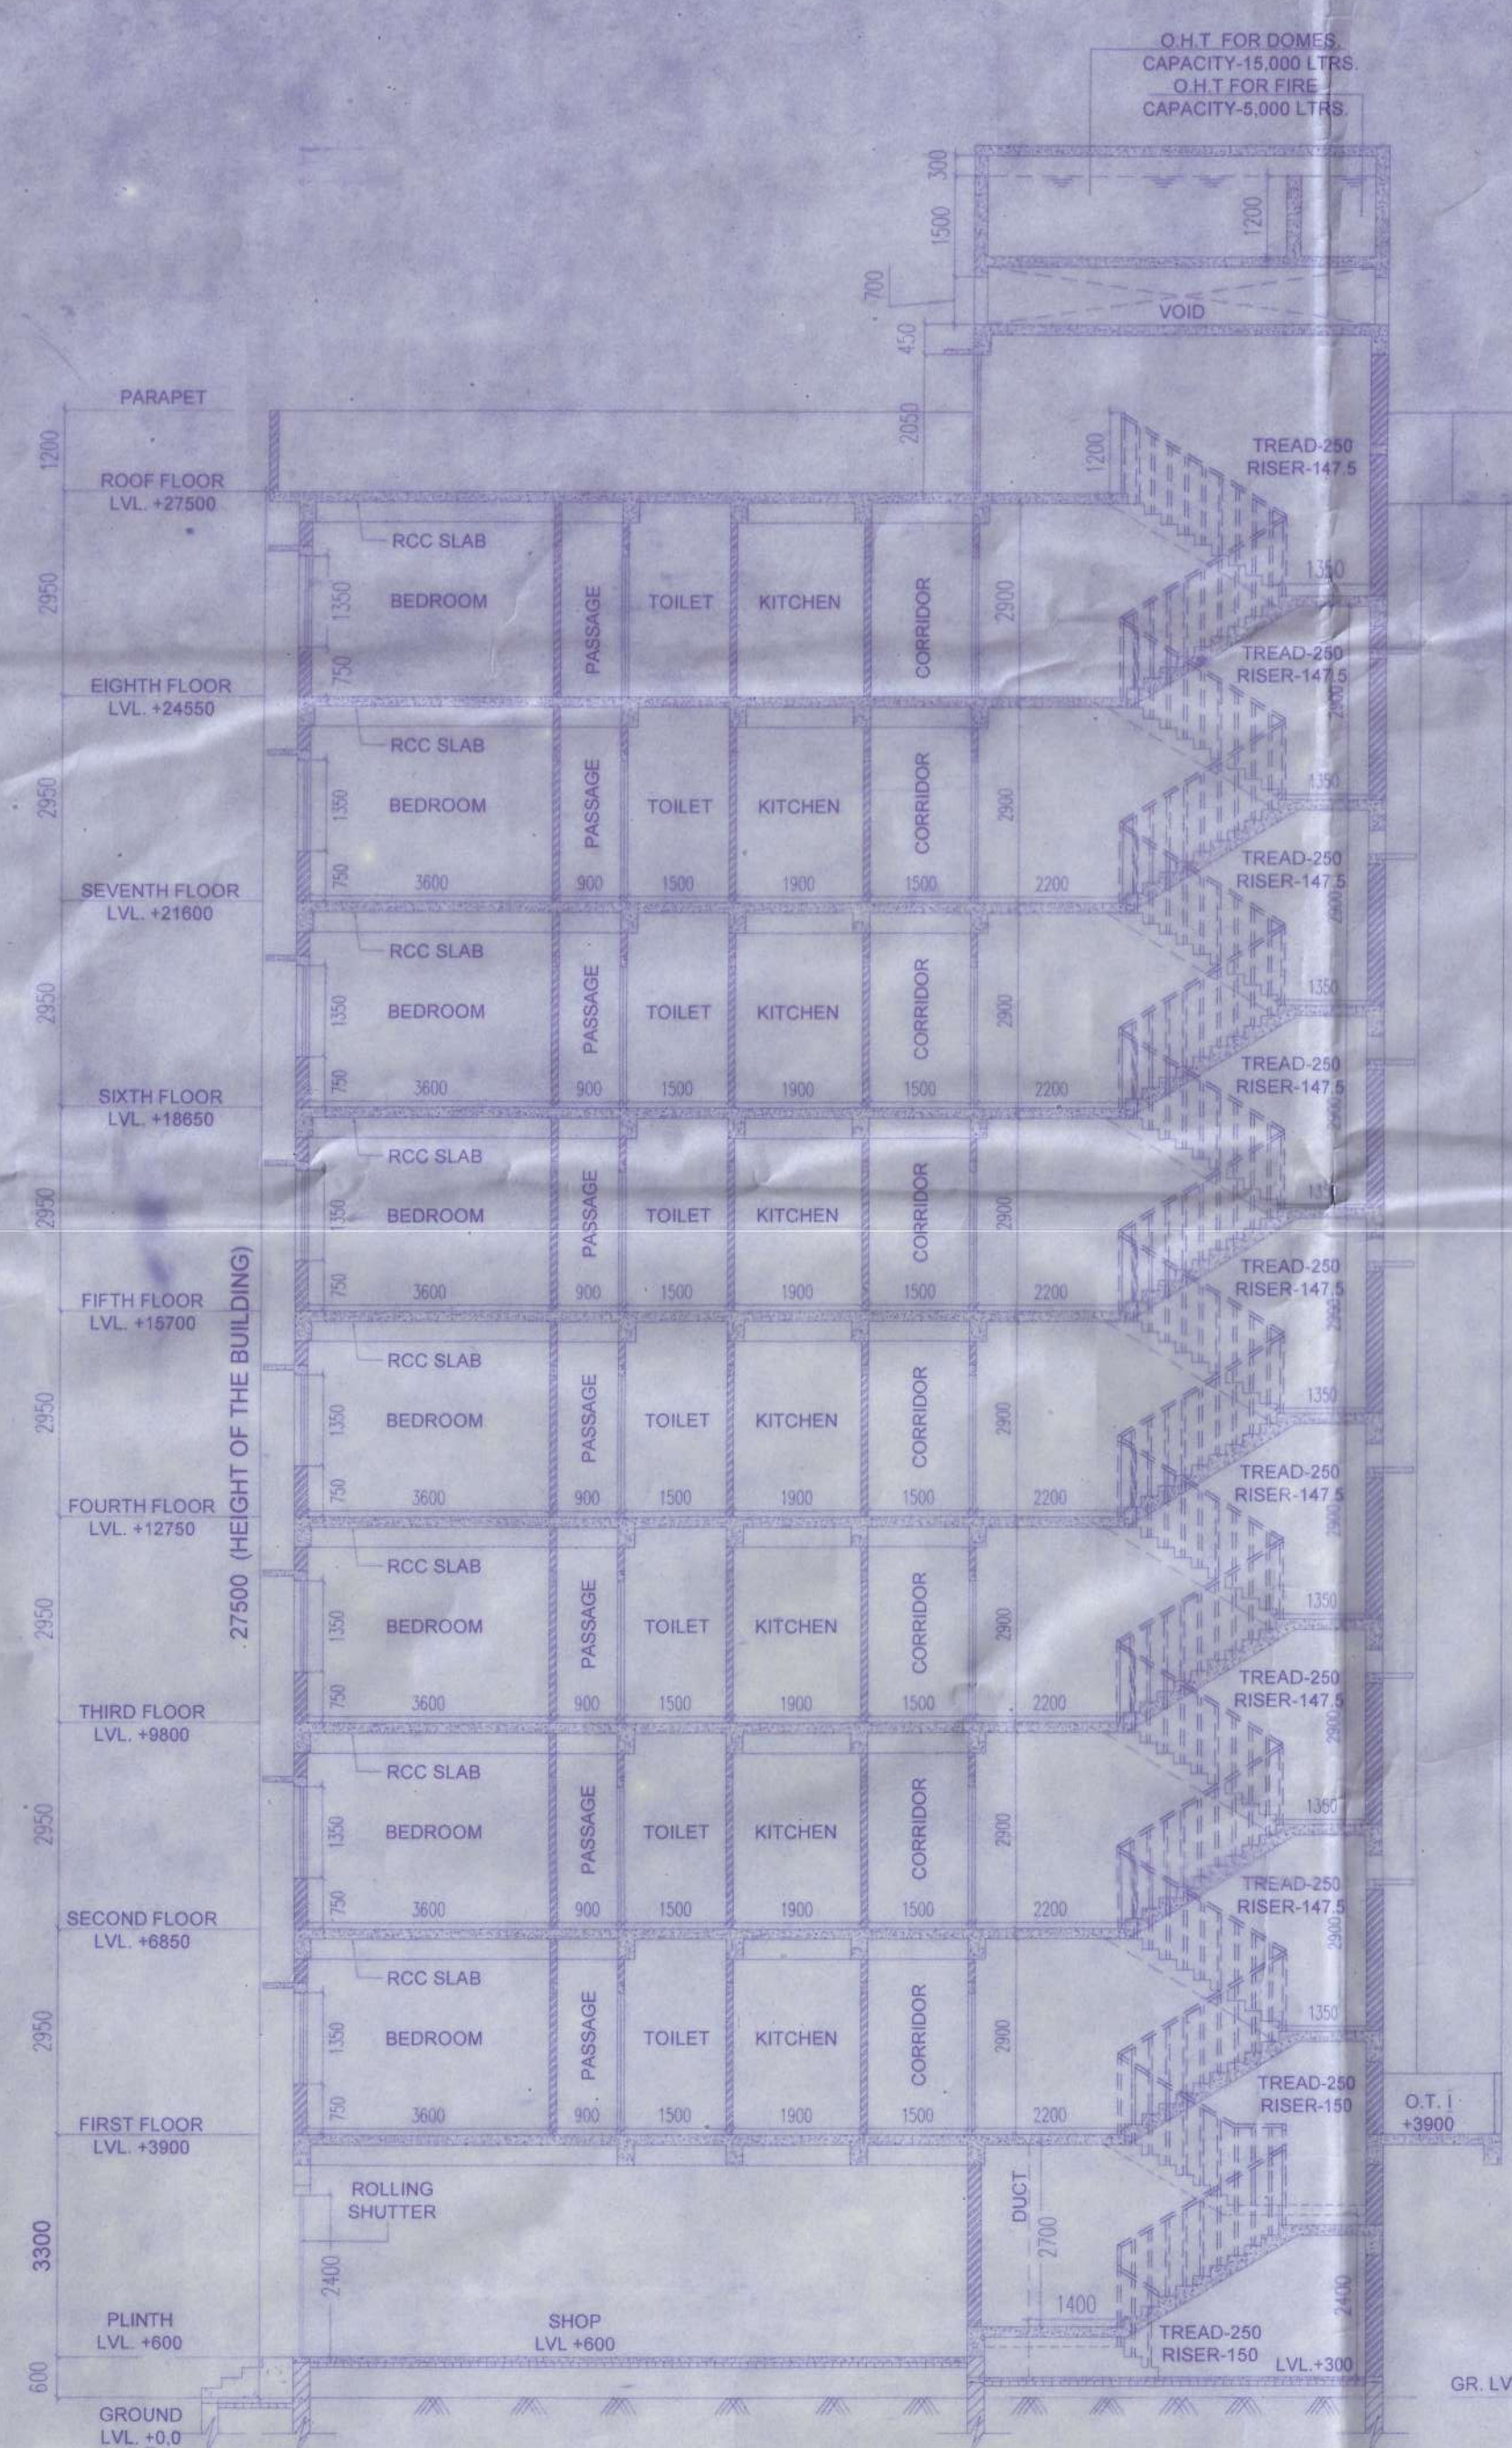

BLOCK - 1
GROUND FLOOR PLAN
SCALE: 1:100

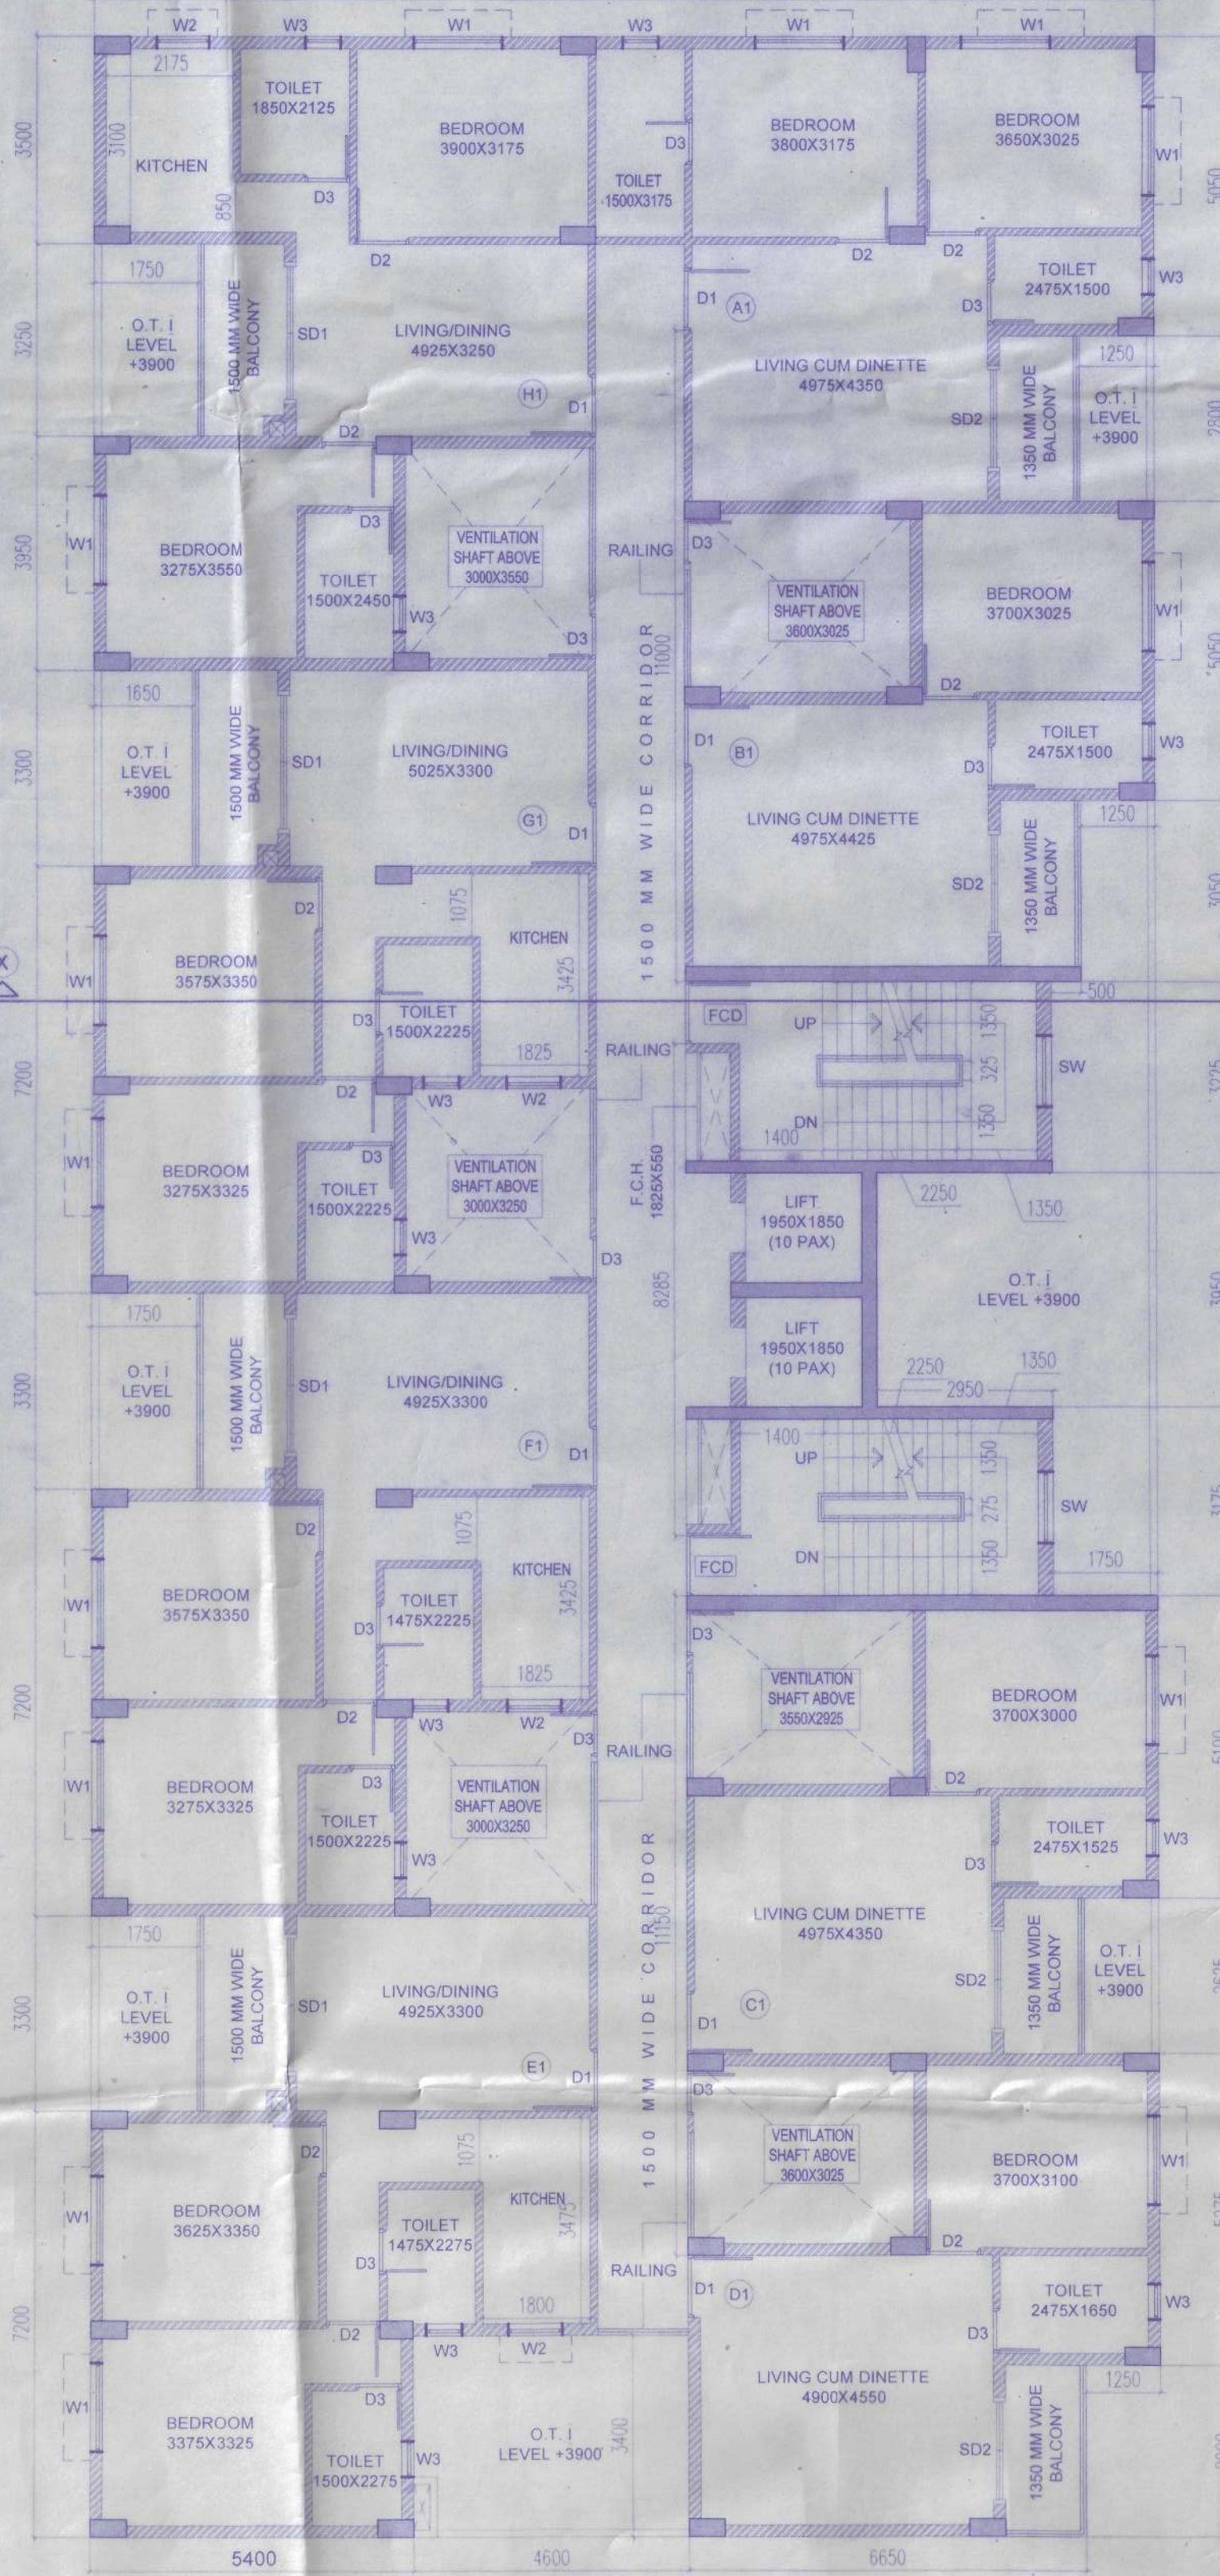

BLOCK - 1
TYPICAL(2ND-8TH.) FLOOR PLAN
SCALE: 1:100

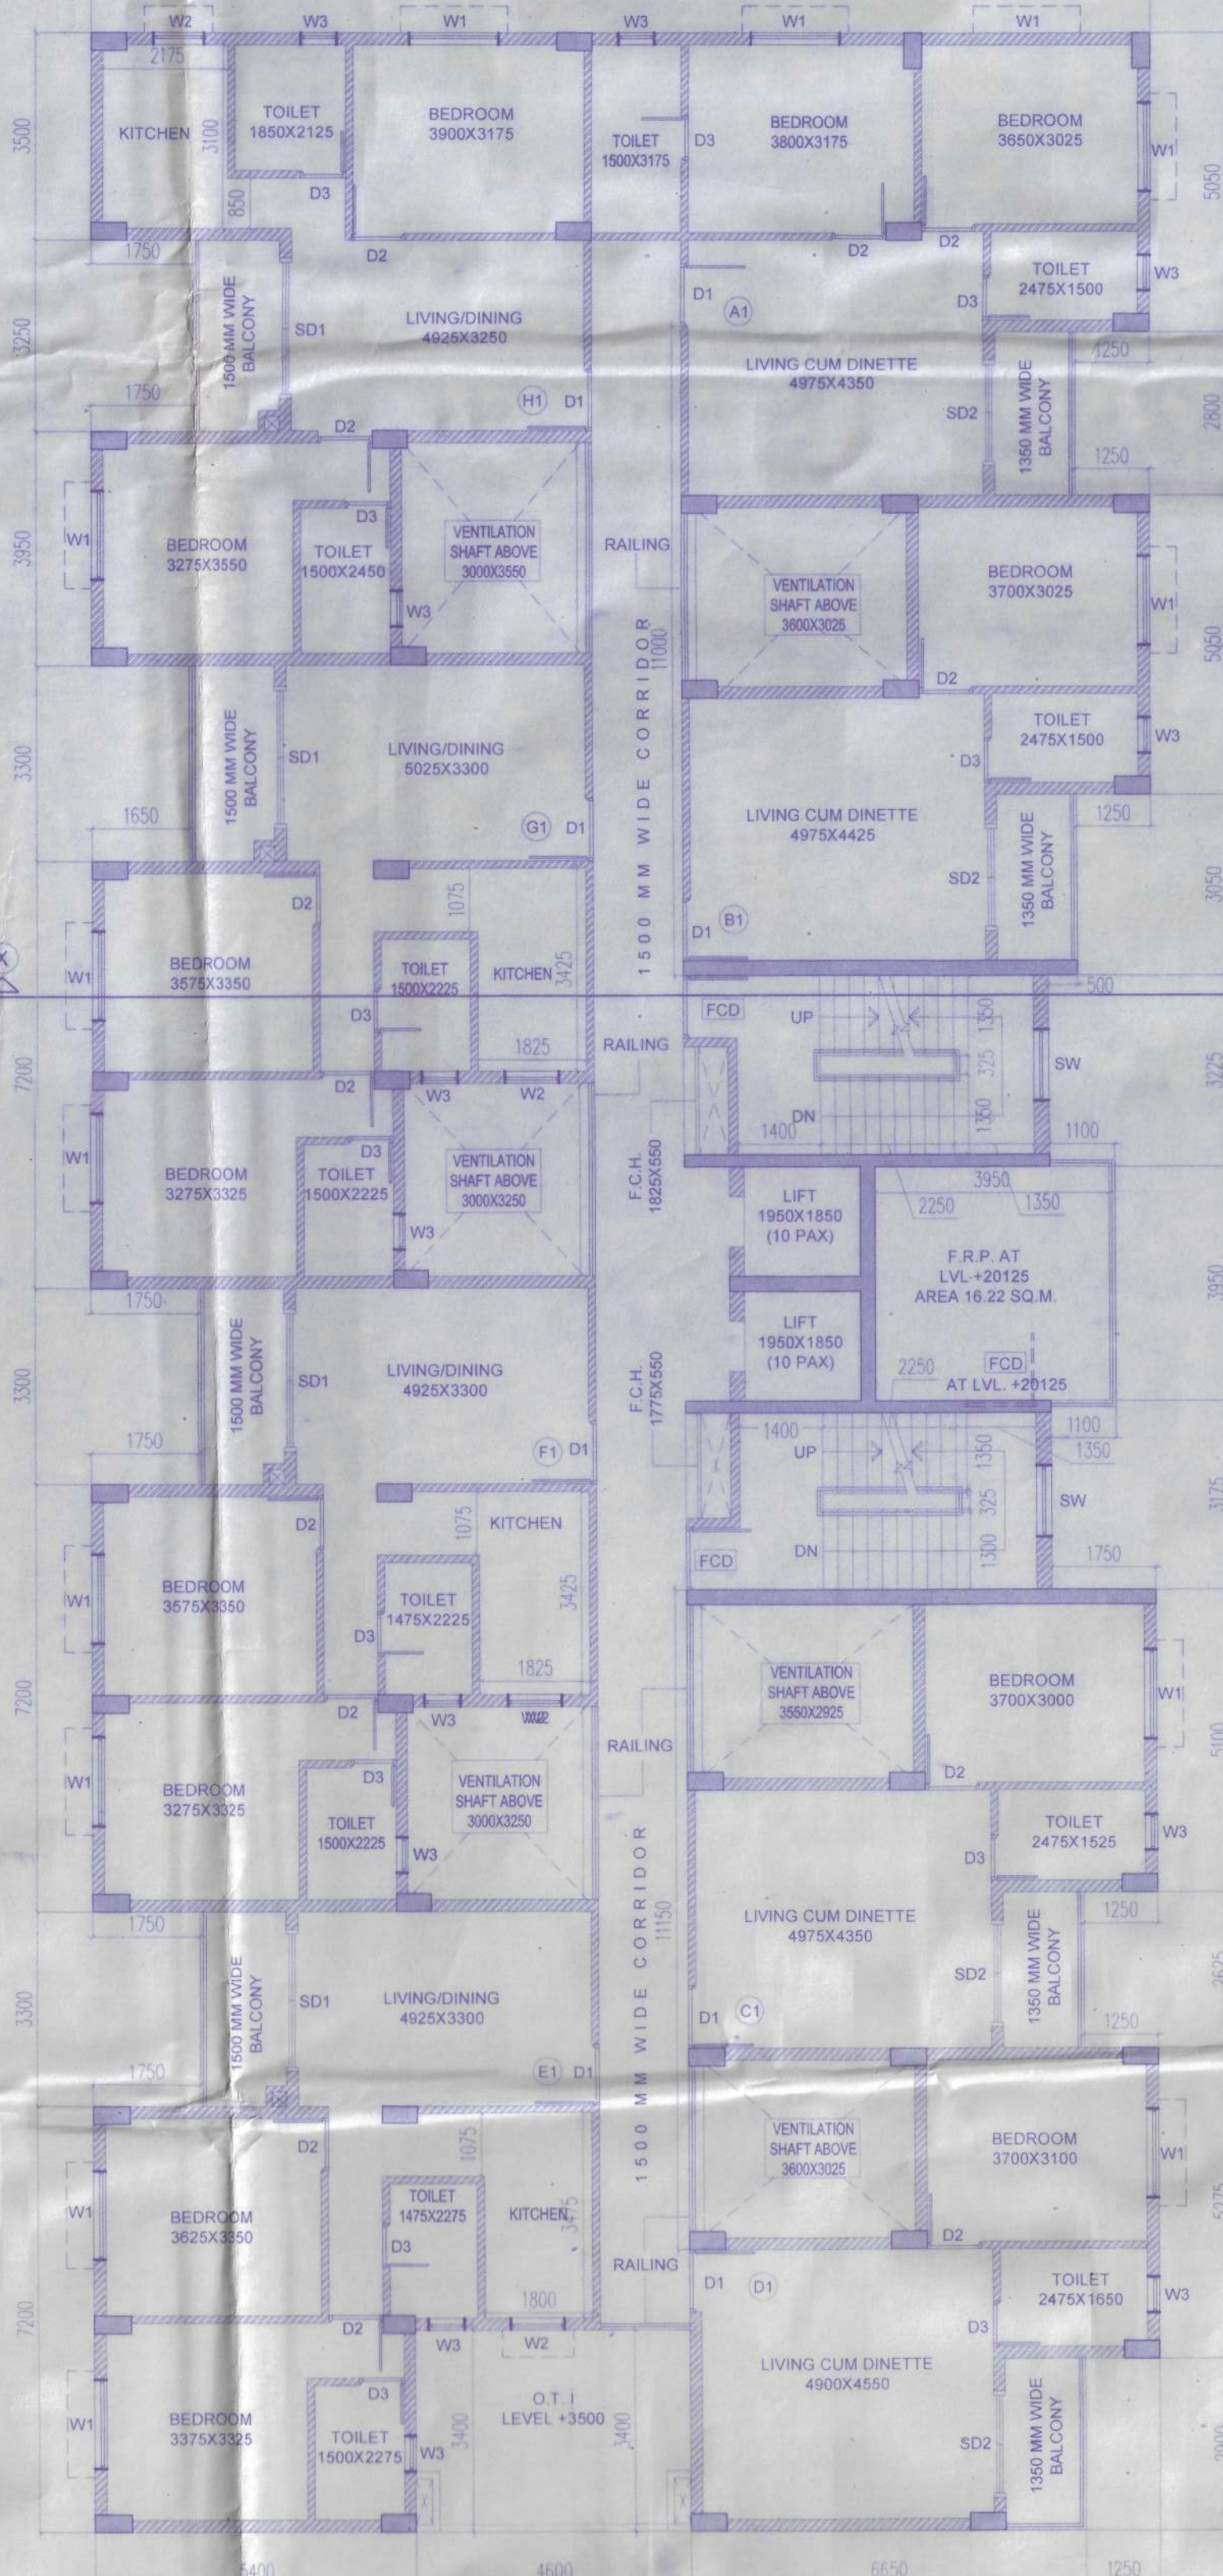

ROOF PLAN
SCALE: 1:100

DOOR SCHEDULE				
SL. NO.	DOOR TYPE	SIZE(WXH)	BILL LVL.	UNTEL LVL.
1	D1	1050X2100	-	2100
2	D2	900X2100	-	2100
3	D3	750X2100	-	2100
4	D4	1050X2100	-	2100
5	D5	1050X2100	-	2100
6	D6	1050X2100	-	2100
7	D7	1050X2100	-	2100

WINDOW SCHEDULE				
SL. NO.	WINDOW TYPE	SIZE(WXH)	BILL LVL.	UNTEL LVL.
1	W1	1500X1350	750	2100
2	W2	900X1200	900	2100
3	W3	600X750	1350	2100

PROJECT: PROPOSED BASEMENT + GROUND + 8 STORED RESIDENTIAL CUM COMMERCIAL BUILDING.

NAME OF OWNER: 1. SRI BUJAY AGARWAL

LOCATION: SALBARI, SILIGURI.

SCHEDULE OF LAND:

MOUZA - BARAGHARIA;
J.L. NO. - 82;
PLOT NO. - R.S. - 187, 191, 185, 186
Khatian NO. - L.R. - 297, 299, 307, 308, 298
PARGANA - PATHARGHATA
P.S. - MATIGARA;
DIST. - DARJEELING;

NOTE:-

1. ALL DIMENSIONS ARE IN MILLIMETRES.
2. ONLY WRITTEN DIMENSIONS ARE TO BE FOLLOWED.
3. ALL EXTERNAL WALL SHALL BE 200MM. THICK AND INTERNAL WALL SHALL BE 125 MM. THICK.
4. ALL MASONRY WORK WILL BE CARRIED OUT WITH FLY ASH BASED A.C. BLOCK.
5. SOLAR, WIND OR OTHER RENEWABLE ENERGY SHALL BE INSTALLED TO MEET ELECTRICITY GENERATION EQUIVALENT TO AT LEAST 1% OF THE CONNECTED LOAD OR AS PER THE STATE /LOCAL BUILDING BYE-LAWS REQUIREMENT, WHICHEVER IS HIGHER.

DECLARATION OF OWNER'S:-

I DO HEREBY DECLARE THAT THE BUILDING PROPOSED FOR CONSTRUCTION SHALL BE SUPERVISED BY THE B.A./L.B.S. SIGNING THE BUILDING PLAN APPLICATION OR IN HIS ABSENCE BY ANY OTHER B.A./L.B.S. OF THE APPROPRIATE CATEGORY AND AS APPROVED BY THE AUTHORITY.

Bujay Agarwal
SIGNATURE OF OWNER

DECLARATION OF STRUCTURAL ENGINEER

THE STRUCTURAL DESIGN AND DRAWING OF BOTH FOUNDATION AND SUPER STRUCTURE OF THE BUILDING HAS BEEN MADE BY ME CONSIDERING ALL POSSIBLE LOADS INCLUDING THE SEISMIC LOAD AS PER THE "NATIONAL BUILDING CODE" OF INDIA AND CERTIFIED THAT IT IS SAFE AND STABLE IN ALL RESPECT. MOREOVER I/WE SHALL BE HELD RESPONSIBLE FOR ANY STRUCTURE DAMAGE/FAILURE HAPPENED DURING CONSTRUCTION PERIOD AND THERE AFTER BEYOND DATE OF TAKING OCCUPANCY CERTIFICATE.

Sanjay Parekh
SANJAY PAREKH
M.E(STRUCT.), M.E(CONST. ENG.)
R.C.E., (E/P-01/2002-4)
E.S.E. NO. 104(D) K.M.C.
S.T.UC/ENGR/1-27 S.M.C.

SIGNATURE OF STRUCTURAL ENGINEER

DESIGNED AND CHECKED BY ME

SIGNATURE OF GEO-TECHNICAL ENGINEER

DECLARATION OF ARCHITECT / L.B.S.

I DO HEREBY DECLARE THAT THE KEY PLAN, SITE PLAN AND THE BUILDING PLAN HAVE BEEN PREPARED UNDER MY SUPERVISION AND I SHALL BE RESPONSIBLE FOR THE SUPERVISION OF THE BUILDING.

SIGNATURE OF ARCHITECT / L.B.S.

TITLE: GROUND FLOOR, 1ST. FLOOR, TYPICAL(2ND-8TH.) FLOOR PLAN, SECTION-X-X', FRONT ELEVATION, ROOF PLAN AND O.H.T. DETAIL (BLOCK-1)

SCALE: 1:100

DATE - 03.10.2020

SHEET NO. :- 03/10

CHKD. BY:- K.K.ROY

DRAWN BY:- RAVI/SAHELI

ARCHITECT:

GREEN ARCHITECTURE
CONSULTING ENGINEERS
PVT. LTD.

1ST FLOOR, B. R. AMBEDKAR COMPLEX,
HILL CART ROAD, SILIGURI - 734003.