


LOCATION PLAN OF RISHI PRANAYA PHASE-II AT MOUZA-KALIKAPUR J.L NO.-40,
DAG NO.-1088 & OTHERS P.S.-RAJARHAT UNDER RAJARHAT PANCHAYAT SAMITI

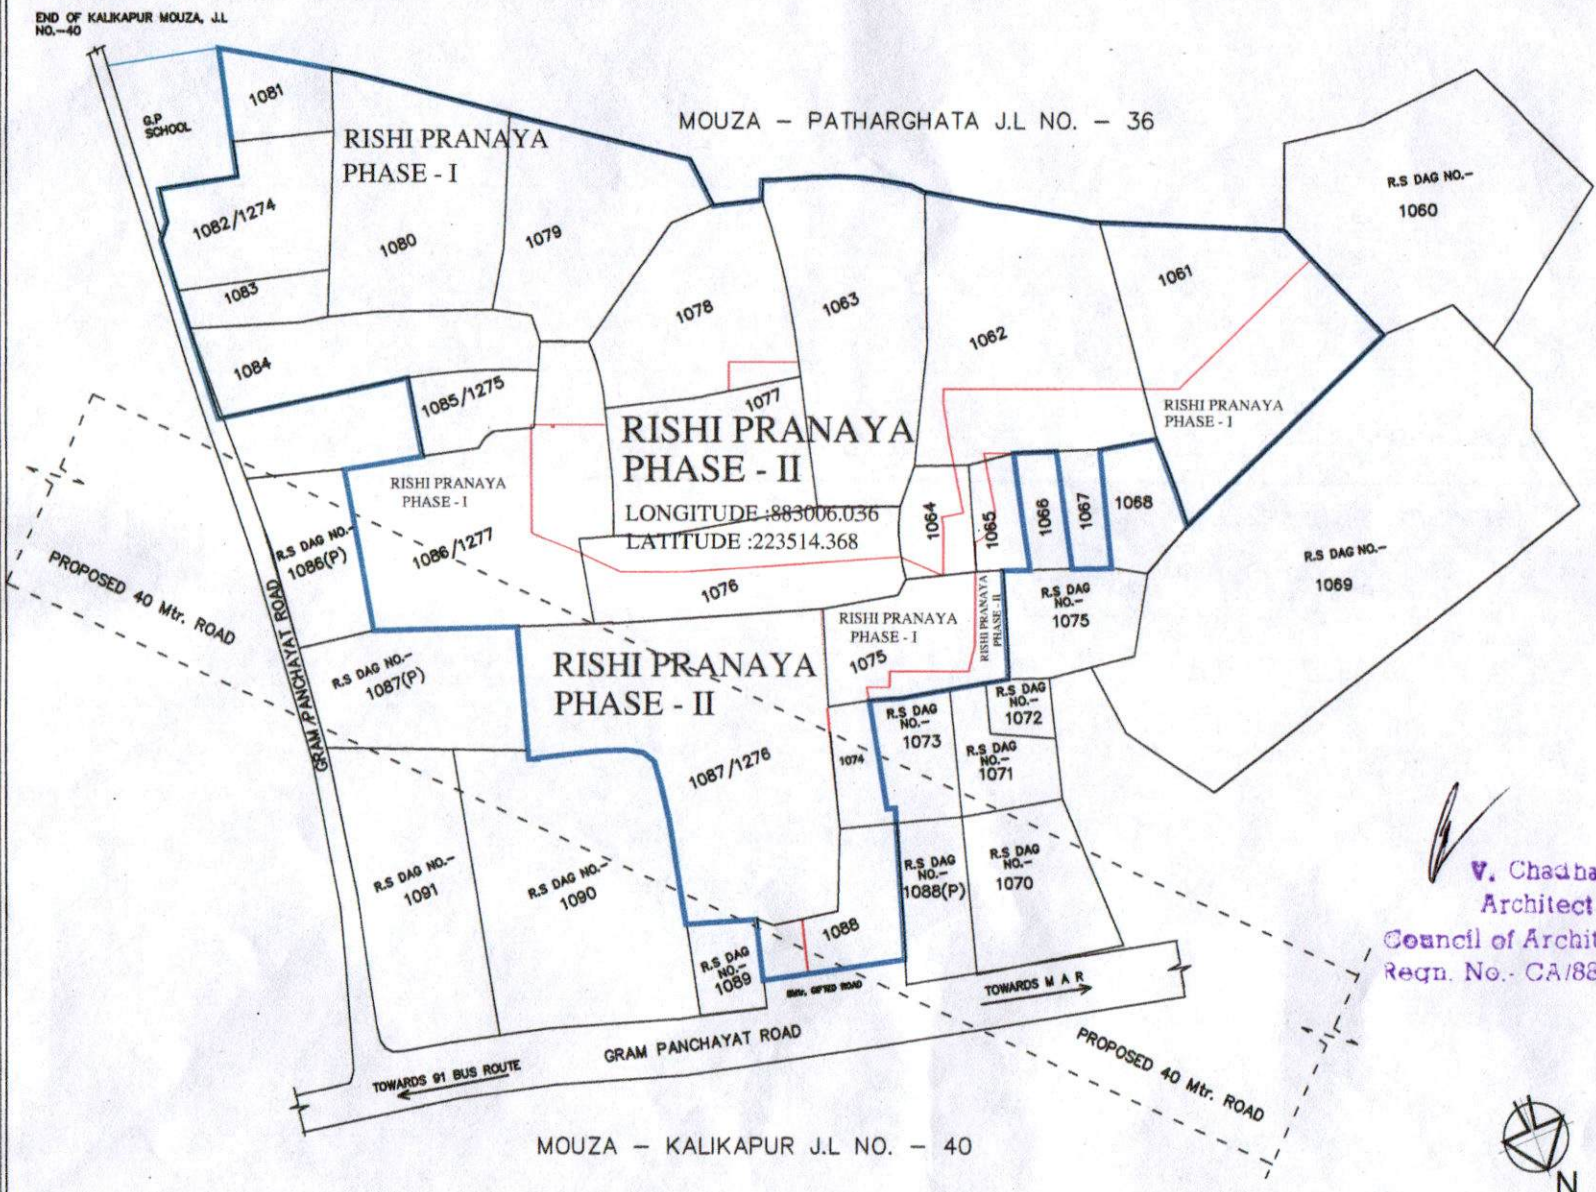

V. Chadha
Architect
Council of Architecture
Regn. No. - CA/88/1176



SITE PLAN
SCALE 1:100