


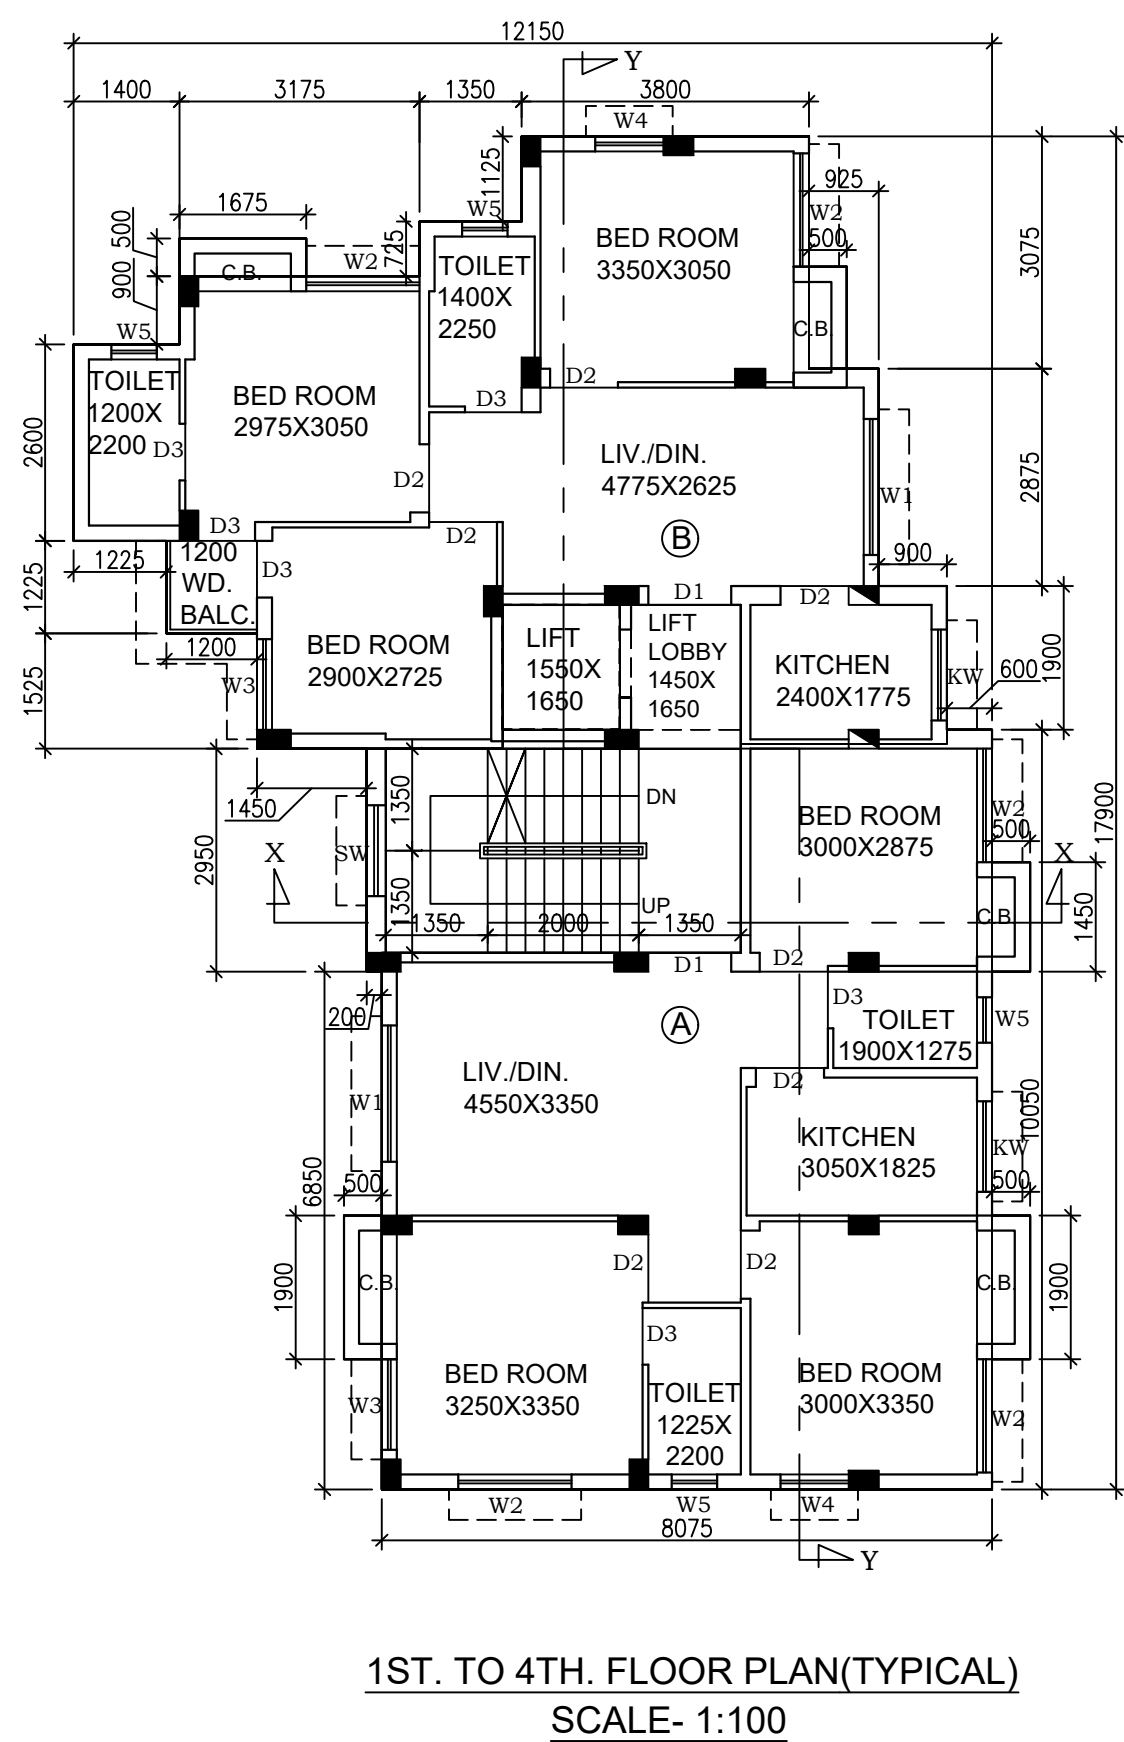

SCHEDULE OF DOORS & WINDOWS							
MKD.	SIZE	SILL	LINTEL	MKD.	SIZE	SILL	LINTEL
D1	1100x2150	---	2150	W1	1800x1250	900	2150
D2	900x2150	---	2150	W2	1500x1250	900	2150
D3	750x2150	---	2150	W3/ W4	1200x1250	900	2150
				W4	900x1250	900	2150
				W5	600x900	1250	2150
				KW	1200x1000	1150	2150

NOTE :-

LAND AREA = 325.065 SQ.M (04K -13CH -348SQ FT)
(AS PER BOUNDARY DECLARATION)

REQUIRED GREEN AREA = 1.75% (5.6704 SQ.M)

PROVIDED OF GREEN AREA - 8.069 SQ.M (2.482%)

CERTIFICATE OF STRUCTURAL ENGINEER			
THE STRUCTURAL DESIGN OF BOTH FOUNDATION AND SUPERSTRUCTURE OF THE BUILDING WILL BE MADE BY ME CONSIDERING ALL POSSIBLE LOADS INCLUDING THE SEISMIC LOAD AS PER N.B.C. OF INDIA ON THE BASIS OF SOIL INVESTIGATION REPORT TO BE DONE BY DR. SUJIT KUMAR BOSE G.T.E. K.M.C. NO.-1/12, BOSE ENGINEERS S3, PURNA CHANDRA MITRA LANE, KOLKATA-700033, CERTIFY THAT IT WILL BE SAFE AND STABLE IN ALL RESPECT.			
(DR. SUJIT KUMAR BOSE G.T.E.- 1/12)		(TAMAL KANTI BANDYOPADHYAY) (E.S.E-I/393)	
NAME OF GEOTECHNICAL ENGINEER		NAME OF STRUCTURAL ENGINEER	
DECLARATION OF ARCHITECT.			
CERTIFIED THAT THE PLAN IT SELF WITH FULL RESPONSIBILITY THAT THE BUILDING PLAN HAS DRAWN UP AS PER PROVISION OF K.M.C. BUILDING RULES 2009, AS AMENDED FROM TIME TO TIME AND THE SITE CONDITION INCLUDING THE ABUTTING ROAD IS CONFORM WITH THE PLAN. IT IS A BUILDABLE SITE NOT A TANK OR FILLED UP TANK. THERE IS AN EX STRUC. TO BE DEMOLISHED BEFORE COMMENCEMENT OF WORK IT IS FULLY OCCUPIED BY THE OWNER & TENENT.			
ANJAN UKIL CA/94/16721			
NAME OF ARCHITECT			
DECLARATION OF OWNER/APPLICANT			
I DO HERE BY DECLARE WITH FULL RESPONSIBILITY THAT I SHALL ENGAGE L.B.A & E.S.E DURING CONSTRUCTION. I SHALL FOLLOW THE INSTRUCTION OF L.B.A & E.S.E DURING CONSTRUCTION OF THE BUILDING (AS PER PLAN). K.M.C AUTHORITY WILL NOT BE RESPONSIBLE FOR STRUCTURAL STABILITY OF THE BUILDING & ADJOINING STRUCTURE IF ANY SUBMITTED DOCUMENT ARE FAKE. THE K.M.C AUTHORITY WILL REVOKE THE SANCTION PLAN. THE CONSTRUCTION OF S.U.G.W. RESERVOIR WILL BE TAKEN UNDER THE GUIDANCE OF L.B.A / E.S.E BEFORE STARTING OF BUILDING FOUNDATION.THERE IS AN EXISTING STRUCTURE TO BE DEMOLISHED BEFORE COMMENCEMENT OF WORK. THE LAND IS OCCUPIED BY THE OWNER & TENANT DURING INSPECTION PLOT WAS IDENTIFIED BY US.			
SRI SUSHANTA DHAR (SOLE PROPRIETOR OF M/S. S.S. CONSTRUCTION) AND CONSTITUTED ATTORNEY OF SRI SAUMENDRANATH PAIN ALIAS SAUMENDRA NATH PAIN ALIAS SAUMENDRANATH PYNE			
NAME OF OWNER			
GROUND FLOOR PLAN, FIRST FLOOR PLAN, SECOND FLOOR PLAN, THIRD FLOOR PLAN, FORTH FLOOR PLAN, ROOF PLAN.			
PROPOSED G +1V (15.475 MT.) STORED RESIDENTIAL BUILDING U/S 393A OF KMC ACT 1980, COMPLYING KMC BUILDING RULE 2009 AT PREMISES NO.- 61, CHETLA ROAD, KOLKATA-700027, WARD NO. - 82, BOROUGH - IX, P.S.- CHETLA .			
JOB NO. DRG. NO. DATE DEALT			
1201 ARCH/999/CORP-01 18.05.2022 DIPAN			
 • Anjan Ukil architect			
SCALE -1:100			
B.P. NO.-2022690097			
VALID UPTO -18/01/2028		DATED:- 19/01/2023	
ANISHETH KANTI BISWAS Digitally signed by ANISHETH KANTI BISWAS Date: 2023.01.19 10:23:46 +05'30'			
SOURINDRA MOHAN GHOSH Digitally signed by SOURINDRA MOHAN GHOSH Date: 2023.01.19 10:23:46 +05'30'			
Digital Signature of A.E(C)/Bldg/K/MC		Digital Signature of E.E(C)/Bldg/K/MC	