




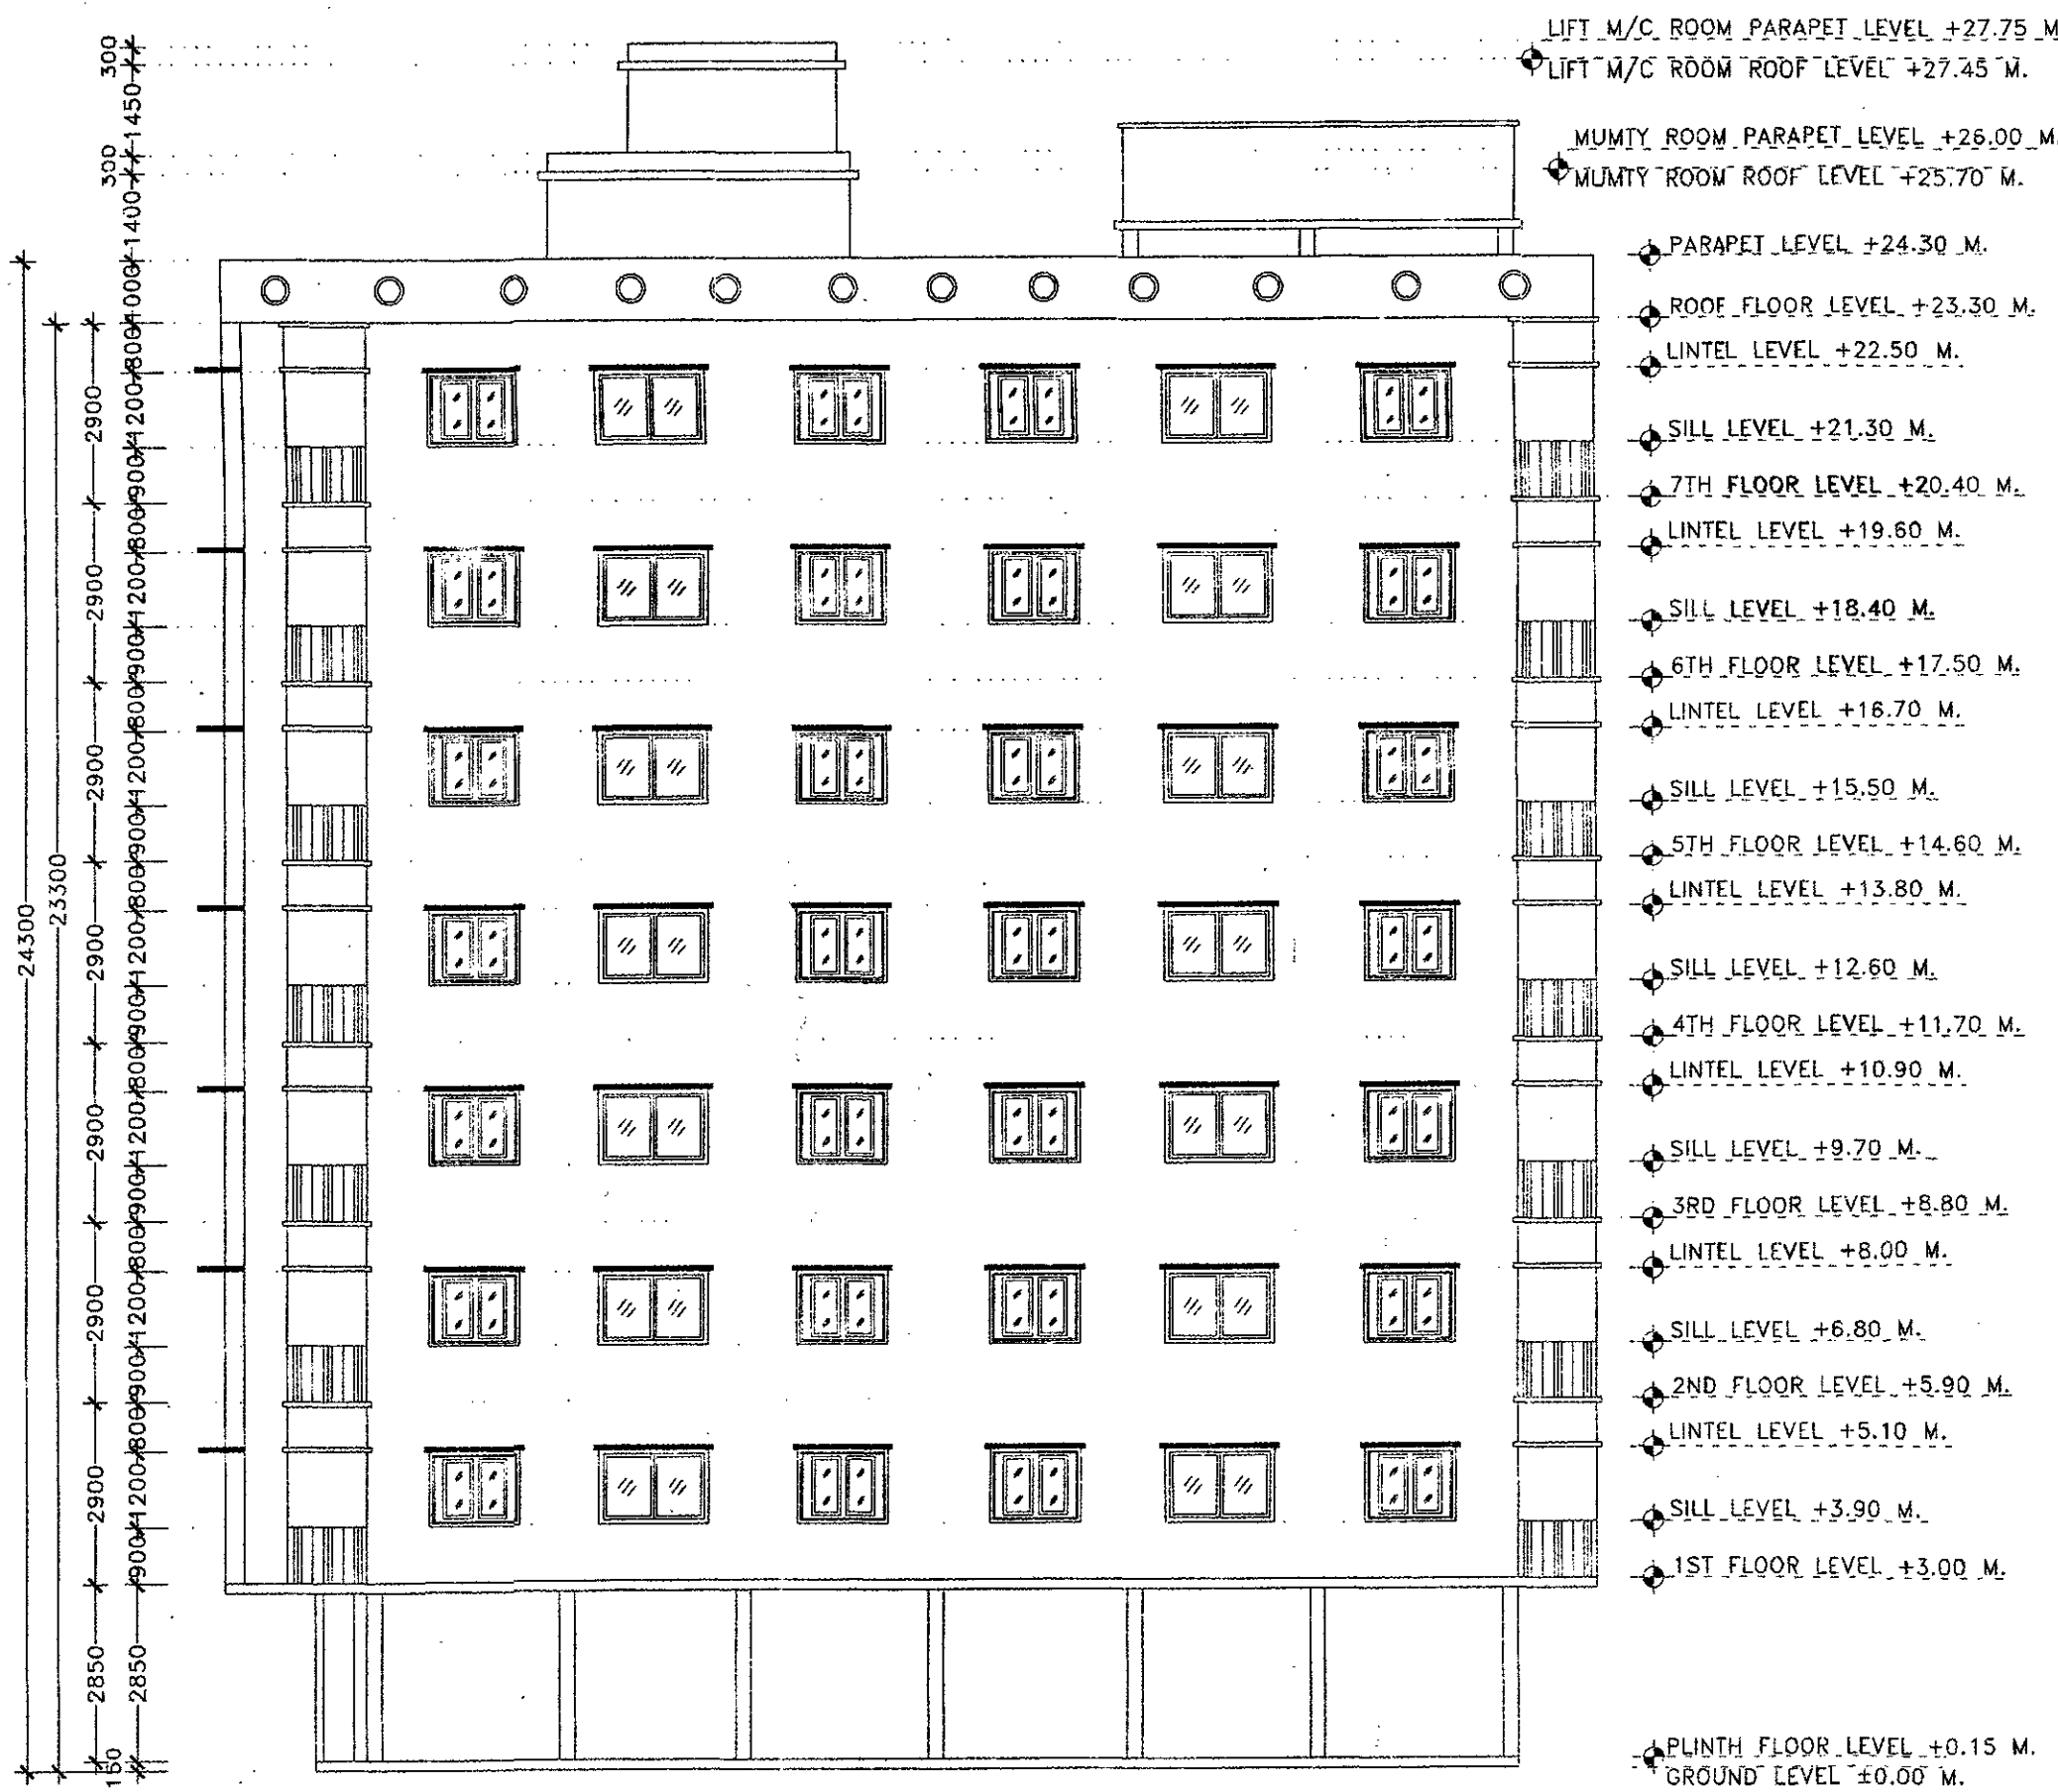



A FRONT SIDE ELEVATION
SCALE: 1:100

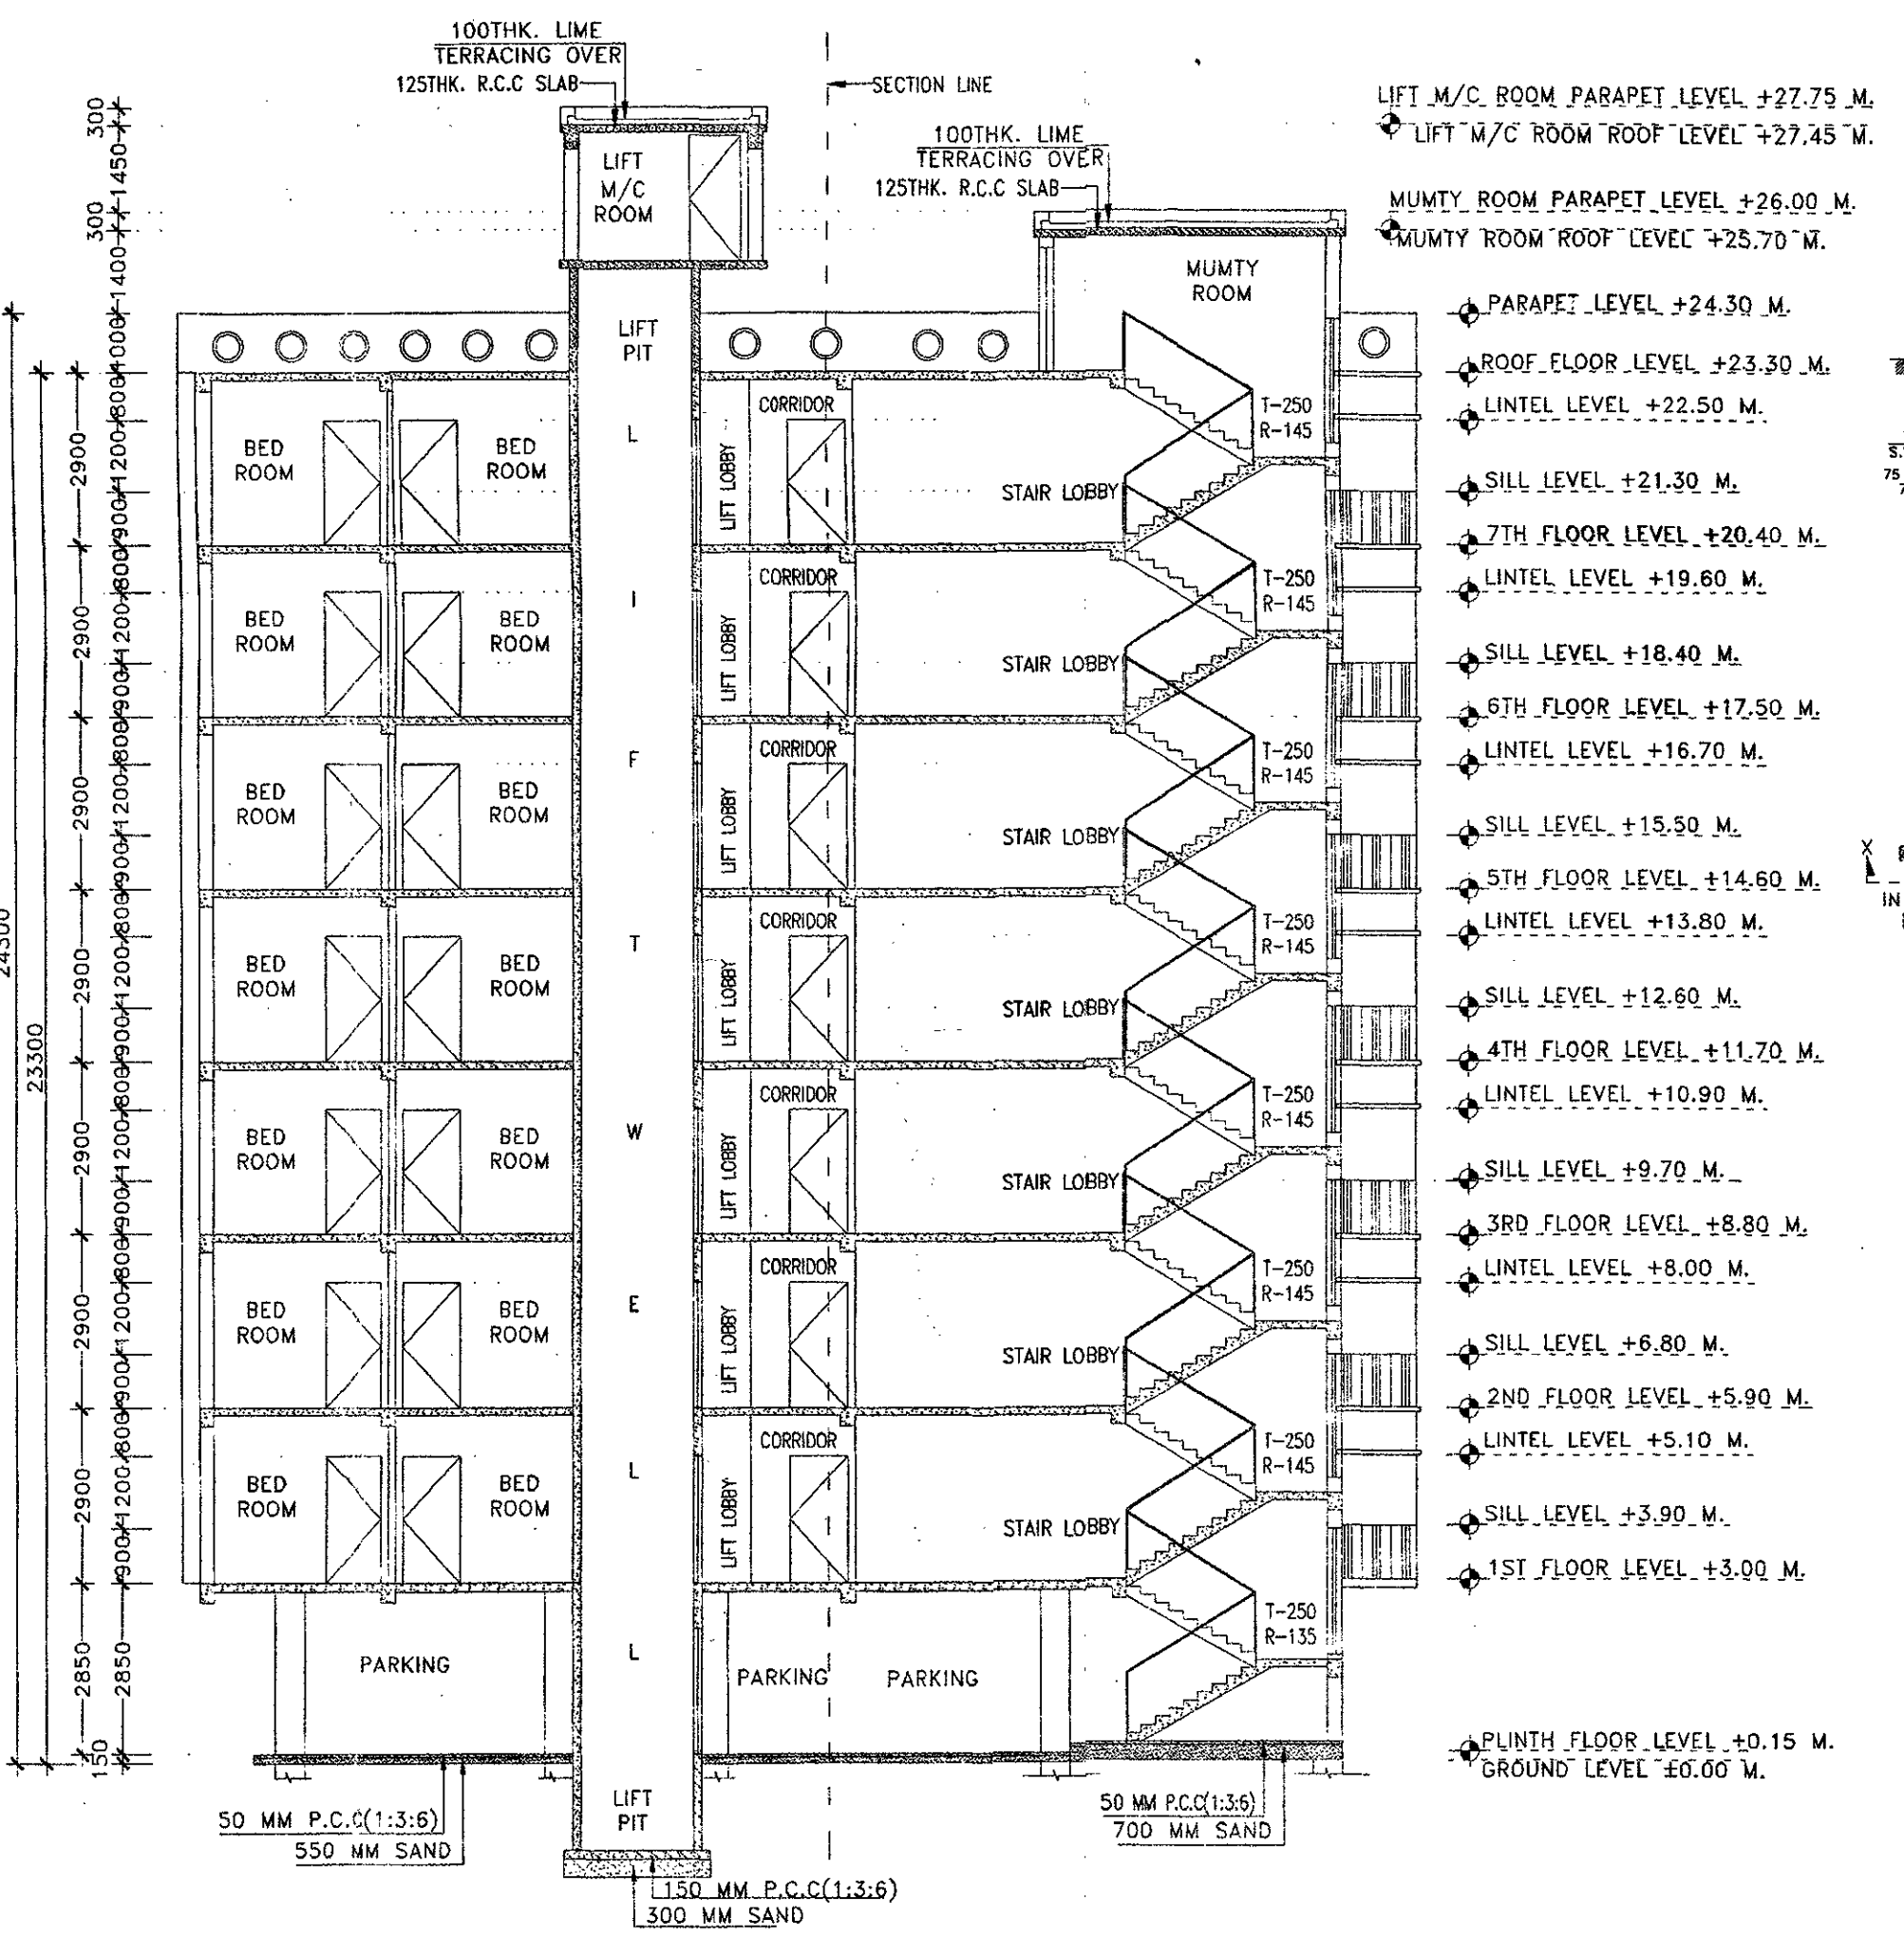


B SECTION -X-X'
SCALE: 1:100

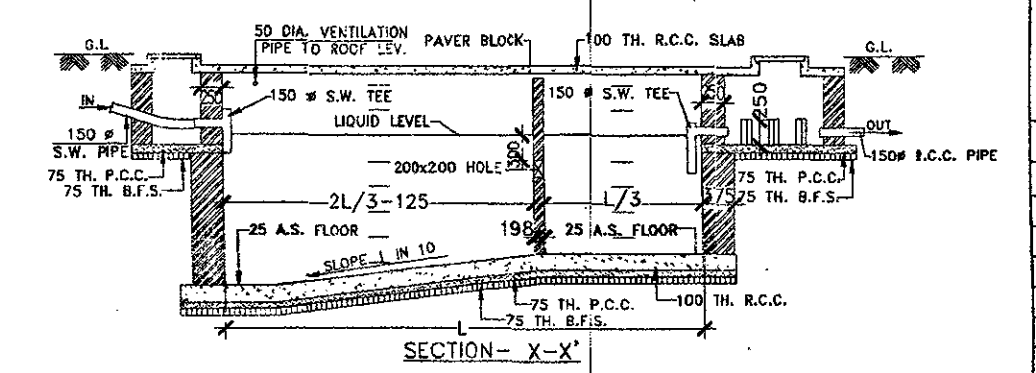


E DETAILS OF SEPTIC TANK
SCALE: N.T.S.

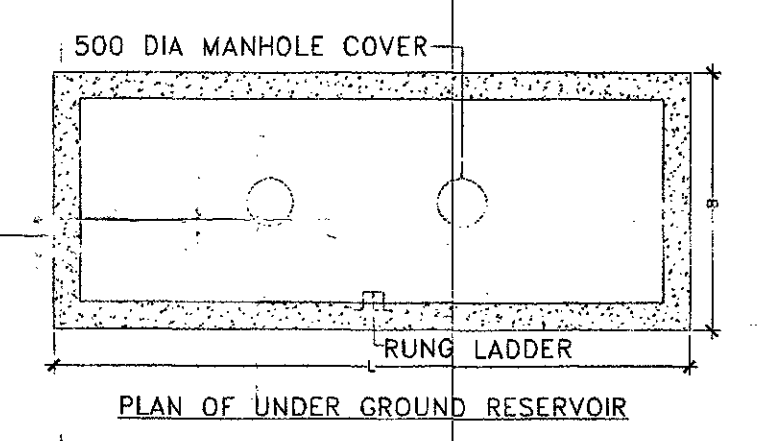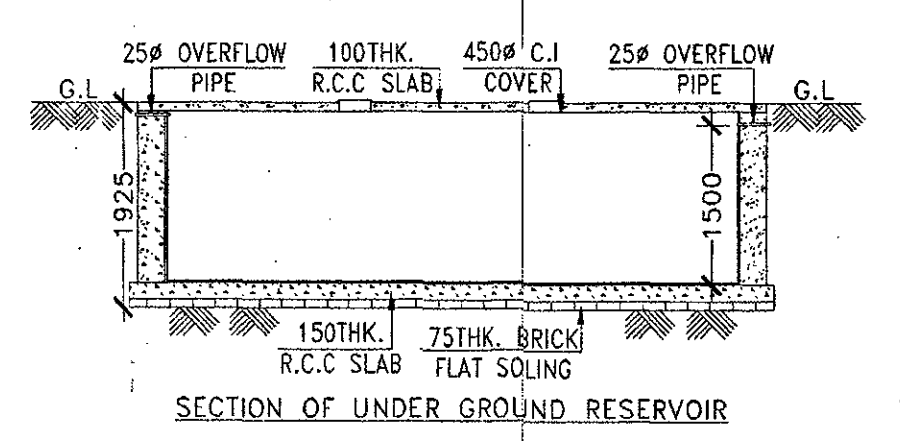


F DETAILS OF UNDER GROUND RESERVOIR
SCALE: N.T.S.

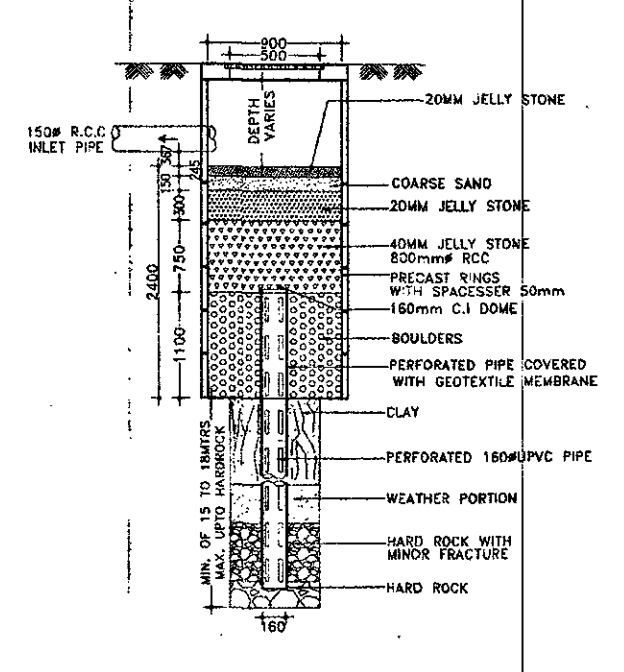

G SECTIONAL DETAILS OF RAIN WATER SOAK PIT
SCALE: N.T.S.

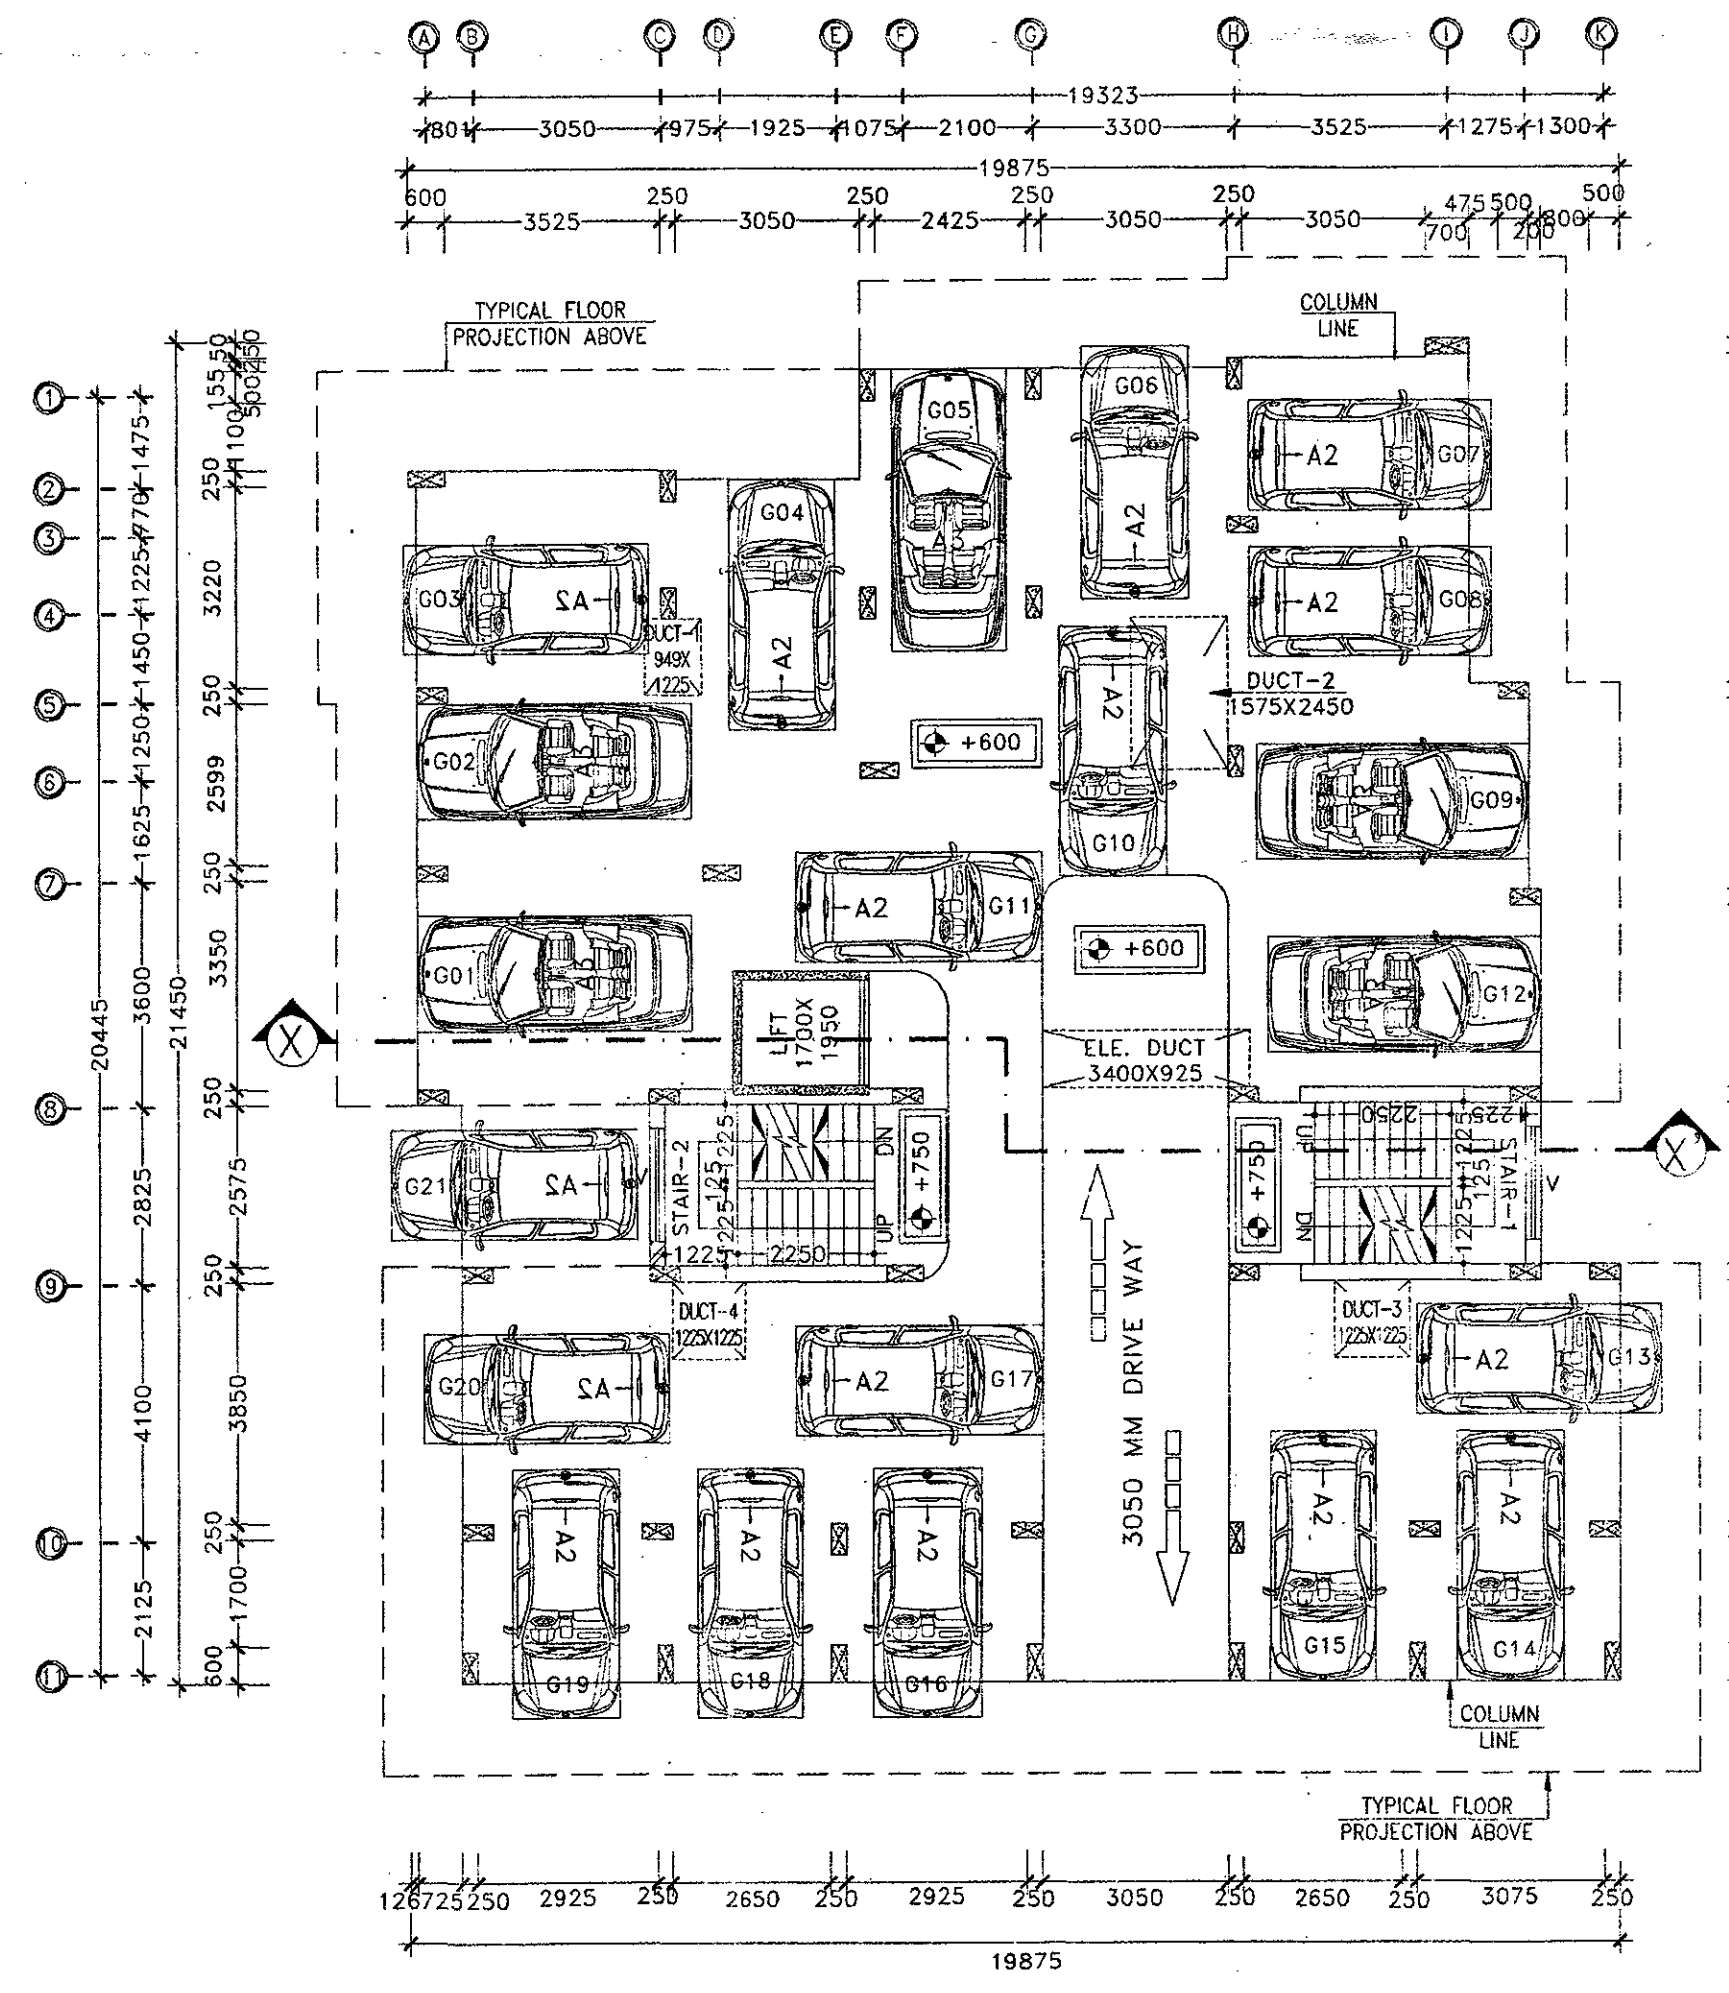

C GROUND FLOOR PLAN
SCALE: 1:100

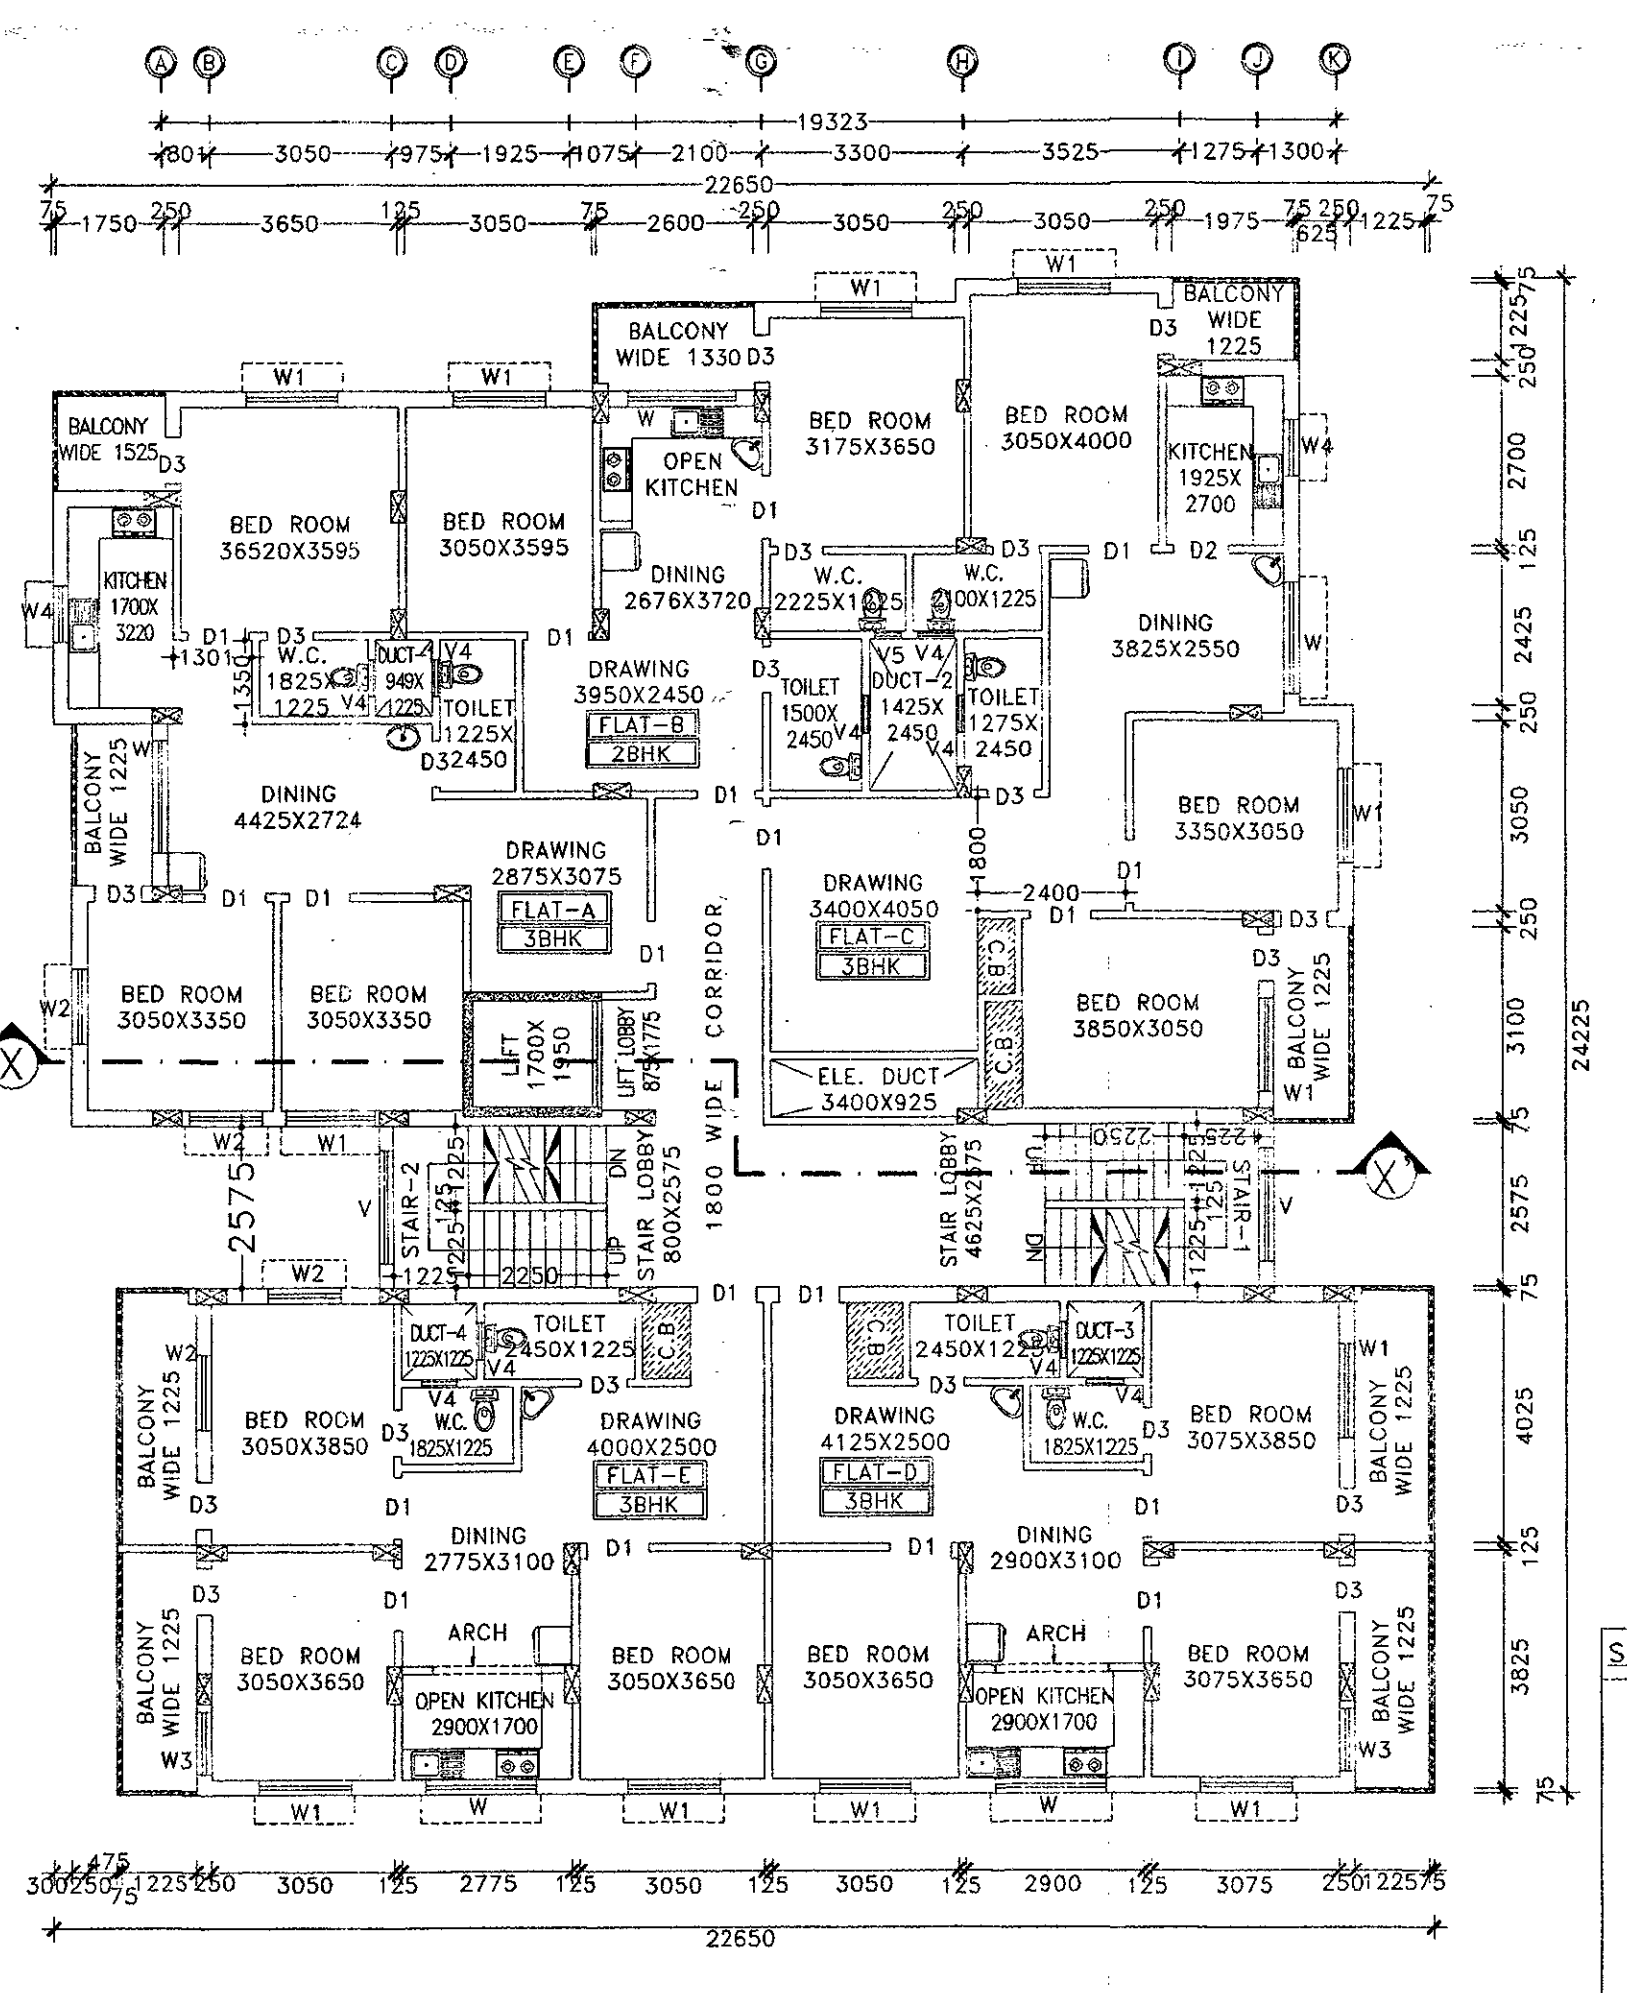

D TYPICAL FLOOR PLAN
SCALE: 1:100

PROJECT NAME:-
PLAN OF PROPOSED (G+7) EIGHT STORIED
RESIDENTIAL CUM COMMERCIAL BUILDING OF
SEJAMEL HOQUE S/O LT BANI ISRAIL, MR. TAPAS
DUTTA S/O SHASHTHI DUTTA, L.R. PLOT NO-472, L.R.
KHATIAN NO-2065,2245, J. I. NO-209,
MOUZA-BANSOL, (UNDER ICHHAPUR GRAM
PANCHAYAT) P. S- DURGAPUR, DIST-PASCHIM
BARDHAMAN, WEST BENGAL

SCHEDULE OF DOOR & WINDOW:-

MARK	SIZE	DESCRIPTION
D1	1000X2100	FULLY PNL
D3	750X2100	FULLY PNL
W	1800X1200	SLIDING WINDOW
W1	1500X1200	SLIDING WINDOW
W2	1200X1200	SLIDING WINDOW
W3	1000X1200	SLIDING WINDOW
W4	900X1200	SLIDING WINDOW
V		VENTILATION FOR STAIR CASE
V4	600X450	UPVC MOVABLE VENTILATOR
V5	450X450	UPVC MOVABLE VENTILATOR

- NOTES:-**
- ALL DIMENSIONS ARE IN M.M., ROAD IS IN FT. & INCH. AND ALL LEVEL ARE IN M.
 - WRITTEN DIMENSIONS MUST BE FOLLOWED.
 - ALL EXTERNAL WALLS 250TH. & INTERNAL WALLS 125THK. UNLESS OTHERWISE MENTIONED.
 - ALL MASONRY WORKS ARE BOUNDED BY CEMENT MORTAR (1:6) & (1:4).
 - EXTERNAL PLASTER IS 25THK. & INTERNAL PLASTER IS 12MM.THK.
 - ALL CONC. GRADE IS M25 & AND GRADE OF STEEL FE-500.
 - 250THK. BRICK WORK IN 1:6 MORTAR.
 - 125THK. & 75THK. BRICK WORK IN 1:4 MORTAR.
 - 150 WIDE SURFACE DRAIN SHOULD BE PROVIDED ALL ROUND THE BUILDING.
 - 25% OF THE BUILDING TO BE CONSTRUCTED USING FLY-ASH BRICKS.

AREA CALCULATION:-

LAND AREA	PUNTH AREA	
	GROUND FLOOR	FIRST FLOOR
753.93 SQ.M.	420.84 SQ.M.	420.84 SQ.M.
	420.84 SQ.M.	420.84 SQ.M.
	420.84 SQ.M.	420.84 SQ.M.
TOTAL	3317.29 SQ.M.	

* GROUND COVERAGE = 53.50 %
* F.A.R = 2.49
COMMON AREA (STAIRCASE, LIFT, CORRIDOR) = 310.68 SQ.M

SIGNATURE OF DEVELOPER/OWNER:-

Signature of Developer/Owner
Prof. Dr. S. Panja
Ichhapur Gram Panchayat
Ichhapur, Paschim Bardhaman

SIGNATURE OF ARCHITECT:-

Signature of Architect
MANJU MONDAL KHATUN
ARCHITECT
CA/2022/146222
GIDS, Durgapur -16

SIGNATURE OF GEO TECHNICAL ENGINEER:-

Signature of Geo Technical Engineer
SWADESH KUMAR MONDAL
Geo-Technical Engineer
M.I.G.S. No-LMI/1242
LIC NO-DMC/BPD/IGO-1/34

SIGNATURE OF STRUCTURAL ENGINEER:-

Signature of Structural Engineer
HARSH CHAKRABORTY
Structural Engineer
LIC No. L.B. No-1613/1614-DMC/BPD/1615
DCE, B.TECH. G.I.D.S. Durgapur-16
Contact No.-7002991157

TITLE:-

* FRONT SIDE ELEVATION
* SECTIONAL VIEW
* DETAILS OF SEPTIC TANK
* DETAILS OF UNDER GROUND RESERVOIR
* TYPICAL FLOOR PLAN
* SECTIONAL DETAILS OF RAIN WATER SOAK PIT.

DRAWN BY: S.PANJA

CHECKED BY: M.KHATUN

SCALE: 1:100, N.T.S.

REV.-00 DATE: 25.05.2023

SHEET NO: ARCH./P&RD-01/02