


PROJECT

PROPOSED 6 NOS. OF B+G+P+28 STORED RESIDENTIAL COMPLEX AND 153. NOS. OF G+2 ROW HOUSING FOR DTC PROJECTS PVT. LTD., AT DAG NO. 833 AND 884 AT MOUZA - KAMDUNI (188), UNDER KIRTIPUR-II GRAM PANCHAYAT, P.O - KAMDUNI, DISTRICT NORTH 24 PARGANAS, PIN - 700135, WEST BENGAL.

NOTES:

- ALL DIMENSIONS ARE IN MM UNLESS IT IS MENTIONED.
- THE RAIN WATER AND SITE WATER DISPOSAL IS COLLECTED FOR RAIN WATER HARVESTING.
- ALL ELECTRICAL INSTALLATIONS SHALL BE AS PER PROVISION OF NBC.
- FIRE-FIGHTING / SAFETY PROVISIONS WILL BE AS PER RELEVANT NBC PROVISIONS.
- ALL TOILETS ARE VENTILATED AS PER WEST BENGAL MUNICIPAL BUILDING RULES, 2007
- BUILDING WILL BE DESIGNED (STRUCTURES) AS PER RELEVANT I.S. CODES FOR EARTHQUAKE RESISTANCE.
- PLEASE NOTE THAT THE DIMENSIONS IN THE DRAWINGS ARE TO BE READ, NOT MEASURED.

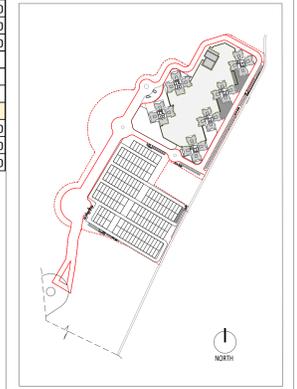

MASTER PLAN

WE DO HEREBY CERTIFY THAT THE FOUNDATION AND SUPERSTRUCTURE OF THE BUILDING PROPOSED FOR CONSTRUCTION ON THIS PREMISES HAVE BEEN SO DESIGNED BY ME/US WILL MAKE SUCH FOUNDATION AND SUPERSTRUCTURE SAFE IN ALL RESPECT INCLUDING THE CONSIDERATION OF BEARING CAPACITY AND SETTLEMENT OF SOIL ETC.

GEO TECHNICAL ENGINEER

THE STRUCTURAL DESIGN AND DRAWINGS OF BOTH FOUNDATION & SUPERSTRUCTURE OF THE BUILDING HAS BEEN MADE BY ME CONSIDERING ALL POSSIBLE LOADS INCLUDING THE SEISMIC LOAD AS PER THE NATIONAL BUILDING CODE OF INDIA AND CERTIFIED THAT IT IS SAFE AND STABLE IN ALL RESPECTS.

SIGNATURE OF STRUCTURAL ENGINEER & SEAL
 CIVIL AND STRUCTURAL CONSULTANT:
 M.N.Consultants (Pvt). Ltd.
 ISO 9001:2008 CERTIFIED
 "M.N.C. HOUSE"
 1516, Rajajanga Main Road,
 Kolkata-700 107.
 Ph no.-(033)4016-5700
 FAX NO. 2441-8083
 E-MAIL:mncorp2008@gmail.com

CERTIFIED THAT I HAVE GONE THROUGH THE WEST BENGAL MUNICIPAL BUILDING RULES 2009 AS AMENDED TIME TO TIME AND AS PER THE SITE CONDITION WHERE IN THE PLOT IS ABIDE BY THOSE RULES DURING AND AFTER CONSTRUCTION OF BUILDING

SIGNATURE OF OWNER & SEAL
 DTC PROJECTS PVT. LTD.
 ADDRESS : 1 N S ROAD, KOLKATA-700001

I CERTIFY THAT THE BUILDING HAS BEEN DRAWN UP AS PER PROVISION OF WEST BENGAL MUNICIPAL BUILDING RULES 2009 AS AMENDED TIME TO TIME AND AS PER THE SITE CONDITION WHERE IN THE PLOT IS BOUND BY BOUNDARY WALLS AND PILLARS AND IT CONFORMS WITH THE PLAN IT IS A BUILDABLE SITE AND NOT A TANK OR FILLED UP TANK.

SIGNATURE OF ARCHITECT & SEAL

ARCHITECT
 morpogenesis
 Plot No. 41, Industrial Estate, Okhla
 Phase-II, New Delhi 110020, India
 TEL: +91 11 41828070
 FAX: +91 11 24490351
 Email: studio@morpogenesis.org

SCALE: 1:150
 DATE: 03-06-2022



DWG NO. A-GH-108


DOOR-WINDOW SCHEDULE				
TYPE	WIDTH	HEIGHT	LINTEL	SILL
DOOR				
D1	900	2100	2100	00
D2	750	2100	2100	00
D3	1000	2100	2100	00
D4	1200	2100	2100	00
FIRE DOOR (2hrs FIRE RATED)				
FD1	1500	2100	2100	00
FD2	1200	2100	2100	00
DOOR & WINDOW				
DW1	2400	2100	2100	00
DW2	2100	2100	2100	00
DW3	2700	2100	2100	00
DW4	550	900	2100	1200
	750	2100	2100	00
WINDOW				
W1	1400	1800	2100	300
W2	1100	1800	2100	300
W3	1700	1800	2100	300
W4	600	1800	2100	300
W4.A	450	1800	2100	300
W5	600	900	2100	1200
W6	1700	1800	2100	300
W7	2250	1800	2100	300
W8	600	As/staircase details		
W8.A	600	As/staircase details		
SHAFT DOOR				
SH1	1800	1950	2100	150
SH2	1500	1950	2100	150
SH3(FHC)	900	1950	2100	150




1 TOWER 3 GROUND FLOOR PLAN
1:150




2 TOWER 3 FIRST FLOOR PLAN
1:150

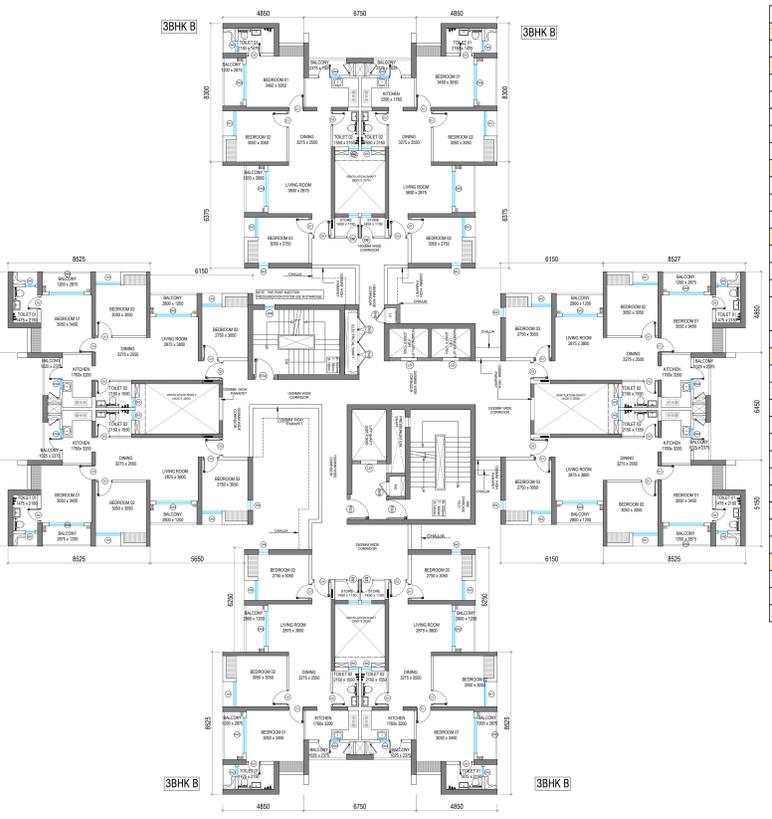


3 TOWER 3 TYPICAL (2nd-7th, 9th-12th, 14th-17th, 19th-22nd, 24th-27th, 29th) FLOOR PLAN
1:150

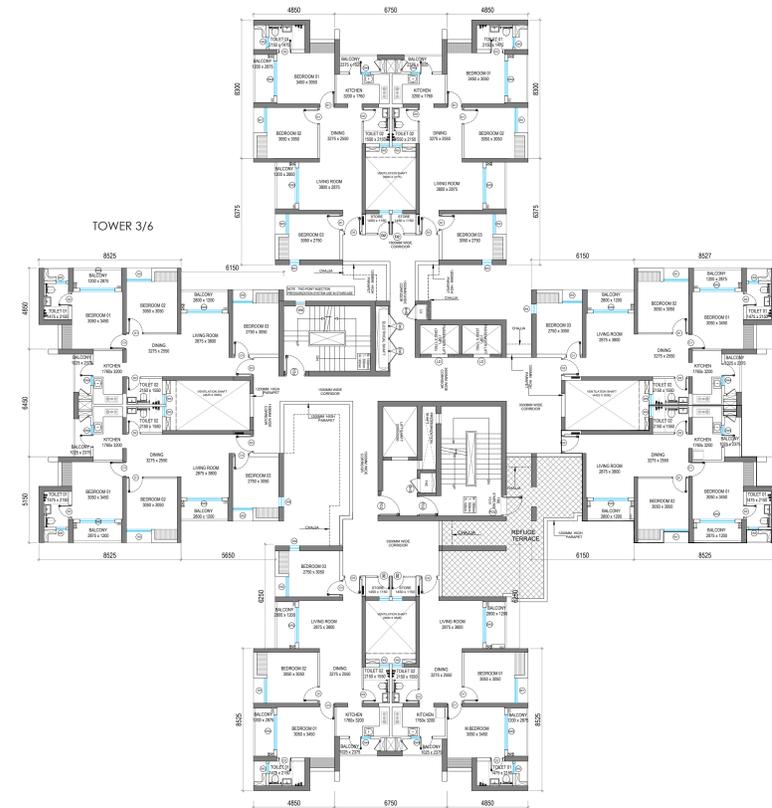

4 TOWER 3 REFUGE (8th, 13th, 18th, 23rd and 28th FLOOR) PLAN
1:150

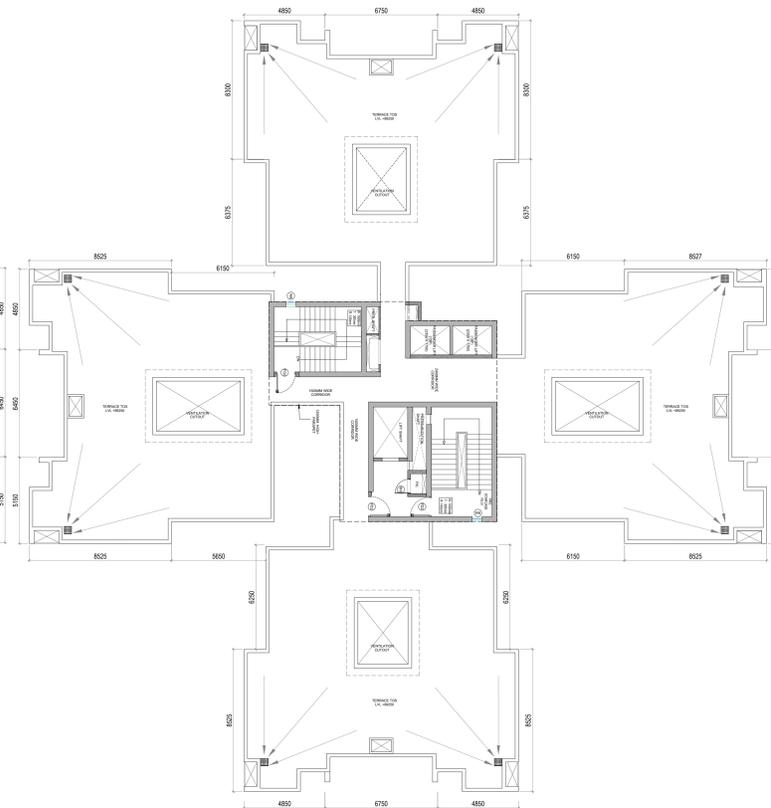

5 TOWER 3 TERRACE FLOOR PLAN
1:150

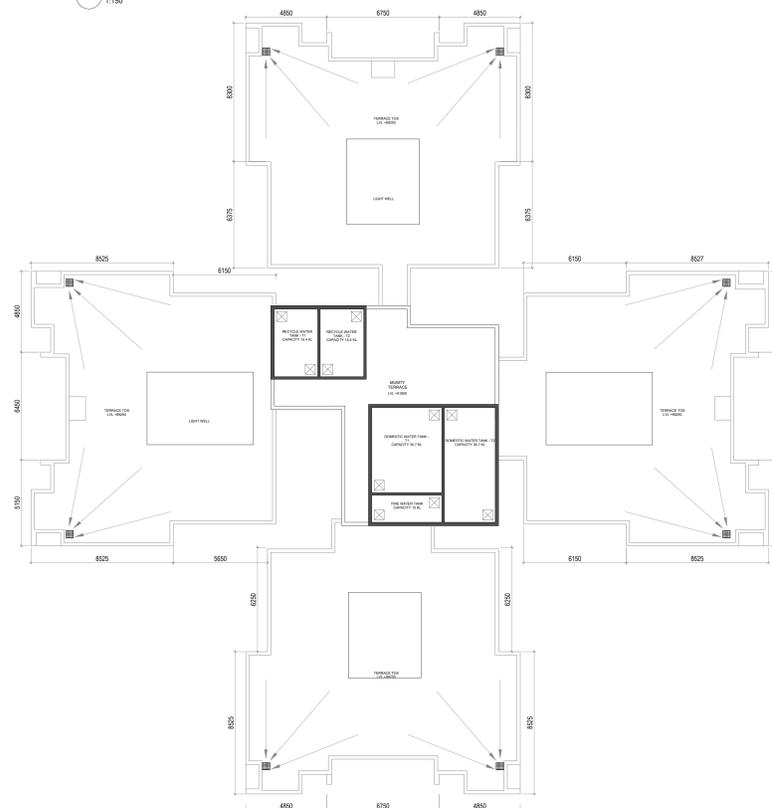

6 TOWER 3 MUMMY FLOOR PLAN
1:150

Floor	Total Area	BIA Subtraction Area (Sq.M) (Stuffs & Ducts)	B.I.A (Sq.M)	FAR Subtractions					Total FAR Subtraction Area	FAR Area (Sq.M)
				Staircase	Lift Lobby	Parking	Services	Refuge Area (FAR)		
TOWER 3										
Basement										
Ground Floor	1,003.89	41.47	962.42	60.33	9.00	111.42	383.41		344.36	618.06
1st Floor	906.81	92.00	814.81	60.33	9.00	96.13			125.46	729.35
2nd Floor	887.42	88.00	800.42	44.16	9.00				53.16	846.18
3rd Floor	887.42	88.00	800.42	44.16	9.00				53.16	846.18
4th Floor	887.42	88.00	800.42	44.16	9.00				53.16	846.18
5th Floor	887.42	88.00	800.42	44.16	9.00				53.16	846.18
6th Floor	887.42	88.00	800.42	44.16	9.00				53.16	846.18
7th Floor	887.42	88.00	800.42	44.16	9.00				53.16	846.18
8th Floor (REFUGE)	1,012.21	88.00	924.21	44.16	9.00		15.00		68.88	856.97
9th Floor	887.42	88.00	800.42	44.16	9.00				53.16	846.18
10th Floor	887.42	88.00	800.42	44.16	9.00				53.16	846.18
11th Floor	887.42	88.00	800.42	44.16	9.00				53.16	846.18
12th Floor	887.42	88.00	800.42	44.16	9.00				53.16	846.18
13th Floor (REFUGE)	1,012.21	88.00	924.21	44.16	9.00		15.00		68.88	856.97
14th Floor	887.42	88.00	800.42	44.16	9.00				53.16	846.18
15th Floor	887.42	88.00	800.42	44.16	9.00				53.16	846.18
16th Floor	887.42	88.00	800.42	44.16	9.00				53.16	846.18
17th Floor	887.42	88.00	800.42	44.16	9.00				53.16	846.18
18th Floor (REFUGE)	1,012.21	88.00	924.21	44.16	9.00		15.00		68.88	856.97
19th Floor	887.42	88.00	800.42	44.16	9.00				53.16	846.18
20th Floor	887.42	88.00	800.42	44.16	9.00				53.16	846.18
21st Floor	887.42	88.00	800.42	44.16	9.00				53.16	846.18
22nd Floor	887.42	88.00	800.42	44.16	9.00				53.16	846.18
23rd Floor (REFUGE)	1,012.21	88.00	924.21	44.16	9.00		15.00		68.88	856.97
24th Floor	887.42	88.00	800.42	44.16	9.00				53.16	846.18
25th Floor	887.42	88.00	800.42	44.16	9.00				53.16	846.18
26th Floor	887.42	88.00	800.42	44.16	9.00				53.16	846.18
27th Floor	887.42	88.00	800.42	44.16	9.00				53.16	846.18
28th Floor (REFUGE)	1,012.21	88.00	924.21	44.16	9.00		15.00		68.88	856.97
29th Floor	887.42	88.00	800.42	44.16	9.00				53.16	846.18
Terrace	145.17	22.30	122.87							122.87
Total Area	29,012.20	2,422.78	27,589.42						2,083.18	25,142.97