

Sanctioned / approved

Sanction Serial No. 1850.

Building Plan Sanctioned Meeting Date: 26.08.2015

Chairman
Barasat Municipality

Sanctioned / Approved
Chairperson
Board of Administrator
Barasat Municipality

CHECKED & VERIFIED
Sub-Engineer
Barasat Municipality

KEY PLAN



ROBUST NIRMAL LLP
Partner

SIG. OF OWNER

CERTIFICATE OF ARCHITECT

I DO HEREBY CONFIRM AND CERTIFY WITH FULL RESPONSIBILITY THAT THE BUILDING PLAN HAS BEEN PREPARED BY ME KEEPING THE PROVISION OF N.B.C. OF INDIA AND CERTIFY THAT IT IS SAFE AND STABLE IN ALL RESPECT

Sunil Maniramka

SUNIL MANIRAMKA, (B. Arch.)
Consulting Architect
Council of Architecture (Regn. No. CA/93/16636)

SIG. OF ARCHITECT
SUNIL MANIRAMKA
74B, A.J.C. BOSE ROAD,
KOLKATA-16

CERTIFICATE OF ENGINEER

WE HEREBY CERTIFY THAT THE FOUNDATION AND SUPER STRUCTURE OF THE BUILDING PROPOSED FOR CONSTRUCTION ON MOUZA- PASCHIM ICHAPUR, J.L. NO-29, Re. So. NO-202, L.R. KHATIAN NO-682, L.R. DAG NO-1154, WARD NO-07(NEW), HOLDING NO.-1532/18, SHASTRIJI ROAD, P.S.-BARASAT UNDER BARASAT MUNICIPALITY, DIST.-NORTH 24 PARGANAS HAVE BEEN PERSONALLY INSPECTED AND SO DESIGNED BY ME. I WILL MAKE SUCH FOUNDATION AND SUPER STRUCTURE SAFE IN ALL RESPECT INCLUDING THE CONSIDERATION OF BEARING CAPACITY AND SETTLEMENT OF SOIL AND OTHER CONDITIONS IF ANY CONFORMING TO ALL RELEVANT IS CODE OF PRACTICE AND NATIONAL BUILDING CODE.

CHANDI PRASAD KHANNA
DE (CIVIL), ME (STRUCT.), MIE (INDIA)
ESE - 1/2

SIG. OF STR. ENGINEER
C.P. KHANNA
18/1, ICHAPUR ROAD
KADAMTALA, HOWRAH

ALO K ROY
Empanelled Geotechnical Engineer
Kolkata Municipal Corporation
Class-I, No. G.T/1/11
6A, Milan Park,
Kolkata-700 034

SIG. OF GEO-TECHNICAL ENGINEER
ALO K ROY
6A, MILAN PARK
KOLKATA-700034

PLAN OF PROPOSED G+7 (25.0 M. HT.) STORIED RESIDENTIAL COMPLEX AT MOUZA- PASCHIM ICHAPUR, J.L. NO-29, Re. So. NO-202, L.R. KHATIAN NO-682, L.R. DAG NO. -1154, WARD NO-07(NEW)-28(OLD), HOLDING NO.-1532/18, SHASTRIJI ROAD, P.S.-BARASAT UNDER BARASAT MUNICIPALITY, DIST.-NORTH 24 PARGANAS. PREVIOUS BUILDING PLAN SANCTION SERIAL NO. 869. MEETING DATE: 26.08.2015

SANCTION DRAWING


BLOCK 4
FIFTH FLOOR PLAN AND SIXTH AND SEVENTH FLOOR PLAN

STRUCTURAL CONSULTANTS : Mr. Chandi Prasad Khanna
RE (CIVIL), ME (STRUCT.), MIE (INDIA).


DATE : 21.03.18 SCALE : 1:100
DRAWN BY : BLANCHERANIL DRG. NO. - BARASAT SHASTRIJI RD. BLK 4-09

ARCHITECTS :
MANIRAMKA AND ASSOCIATES
74 B, A. J. C. BOSE ROAD, KOLKATA-700 016
PHONE : (033) 2217 8329
E mail : maniramka@vsnl.net

SHEET NO. 09/12
RO

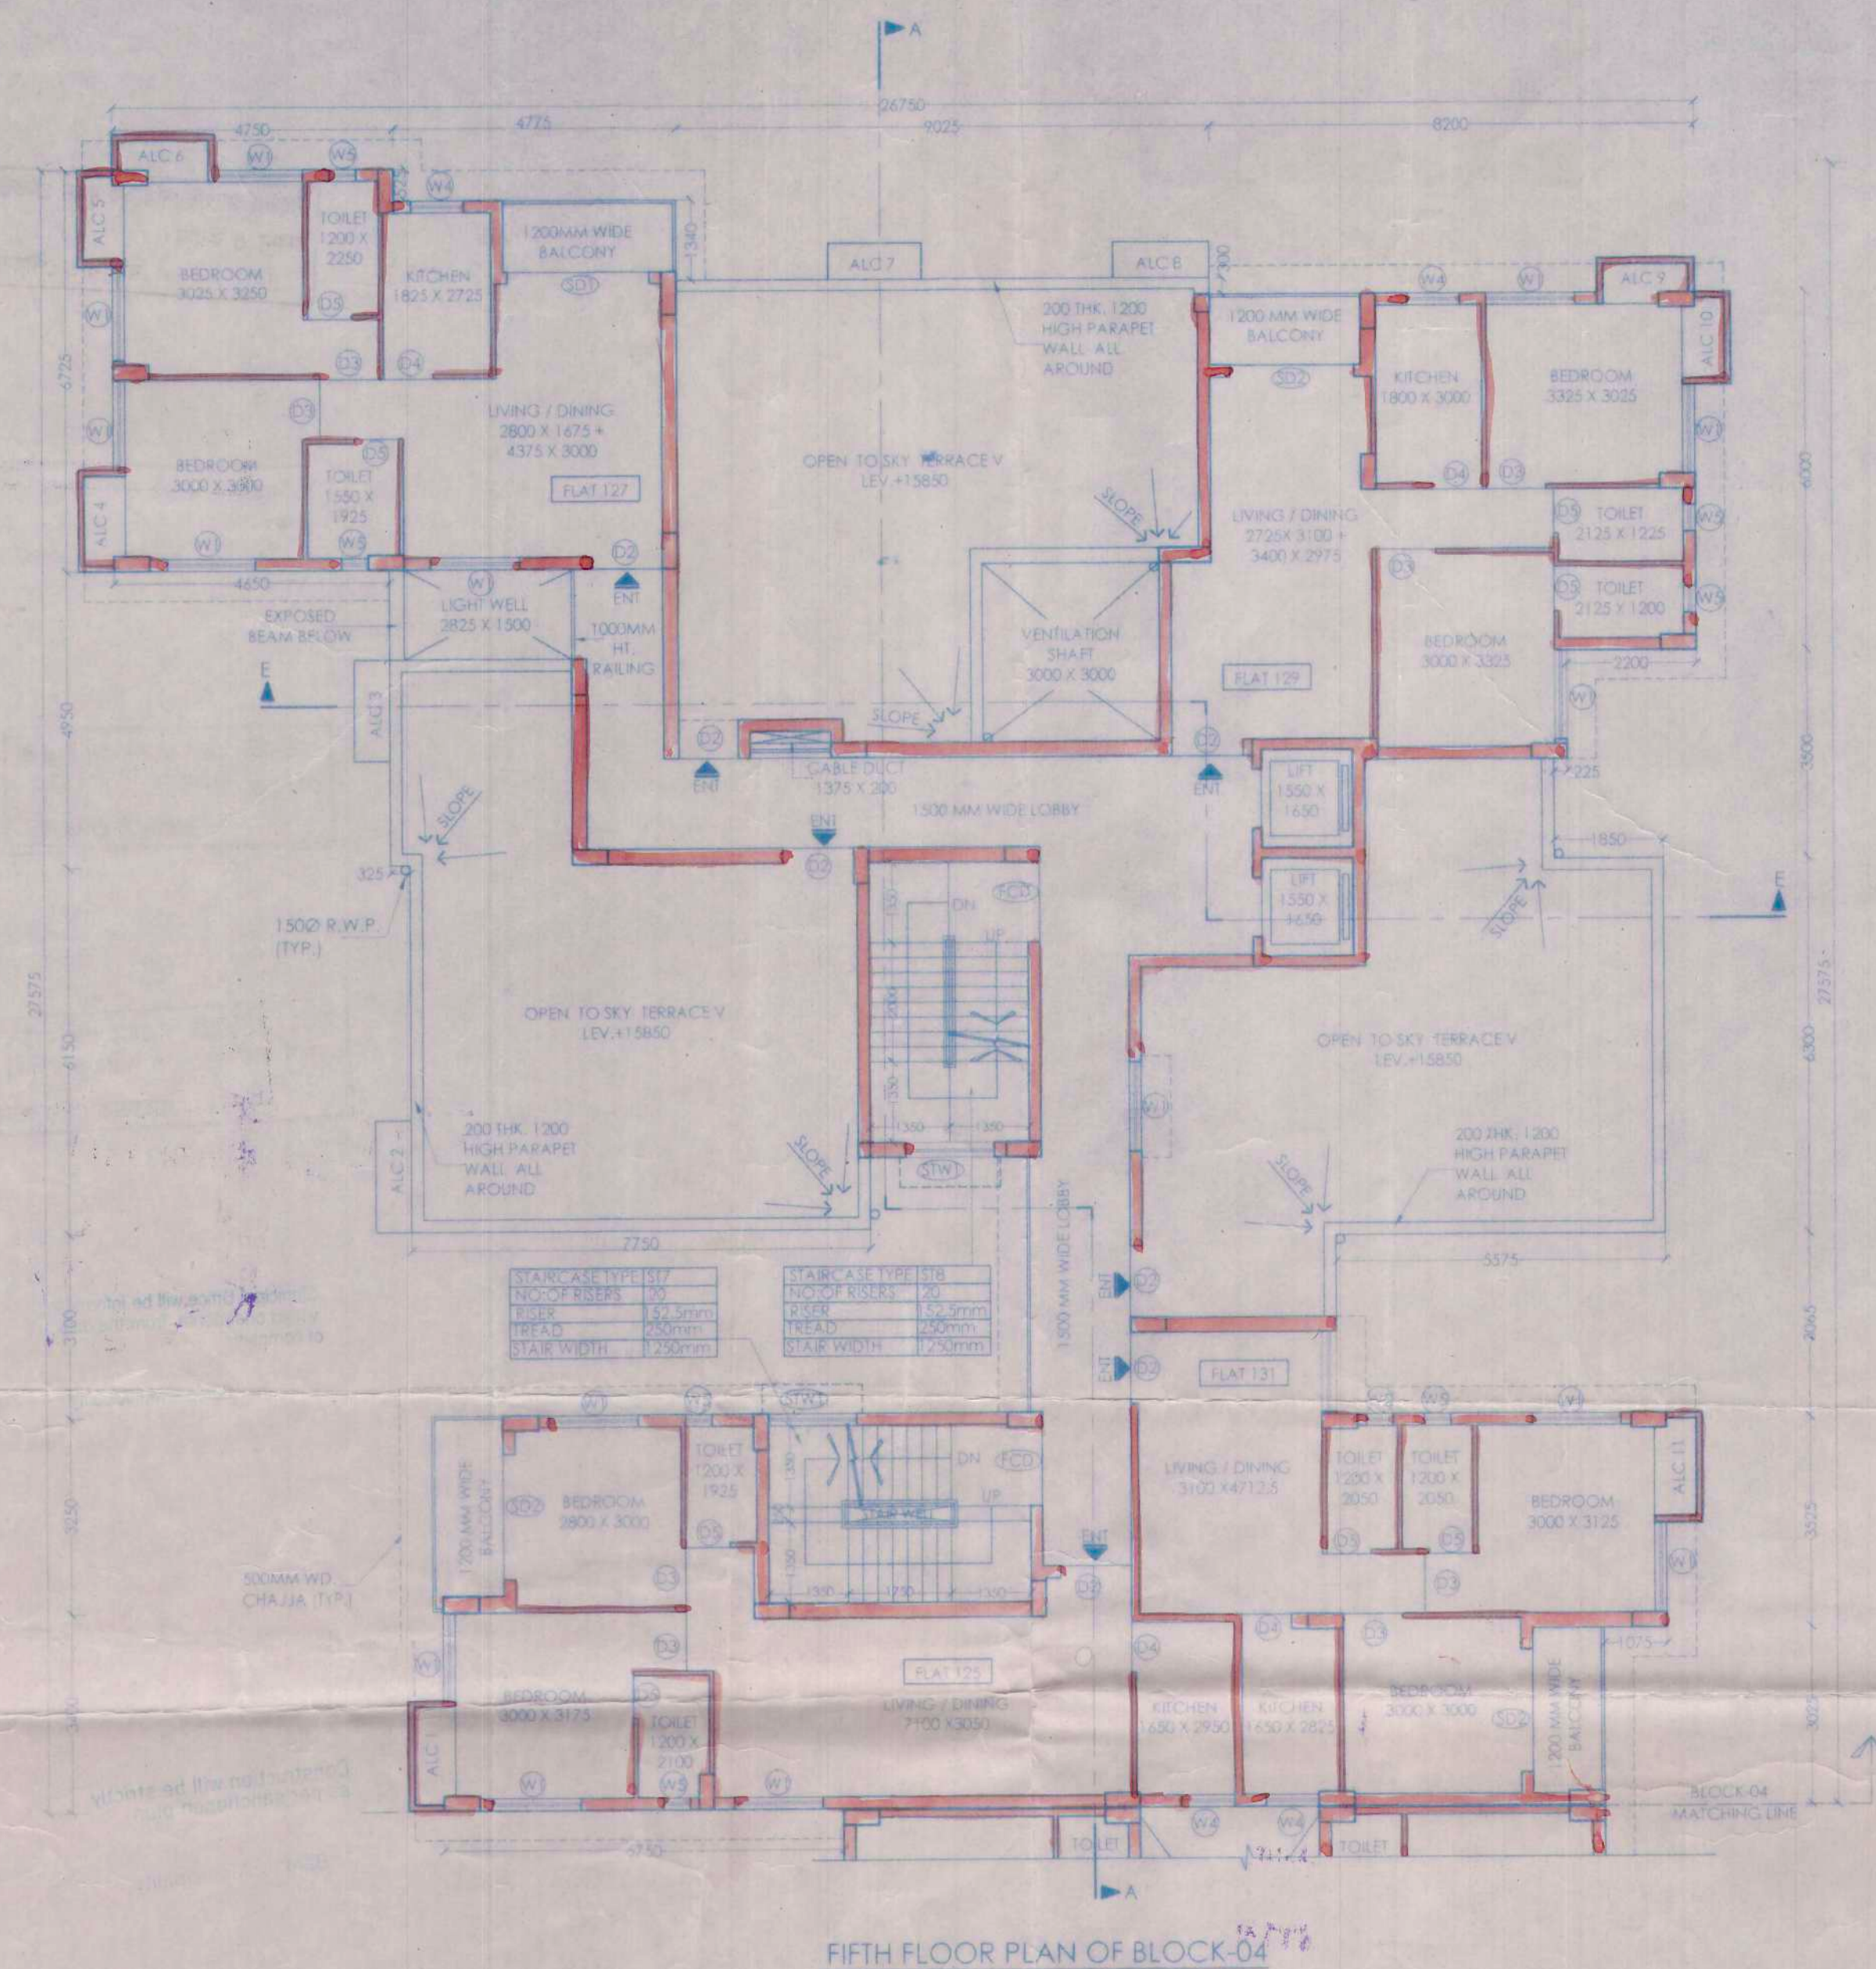

FIFTH FLOOR PLAN OF BLOCK-04

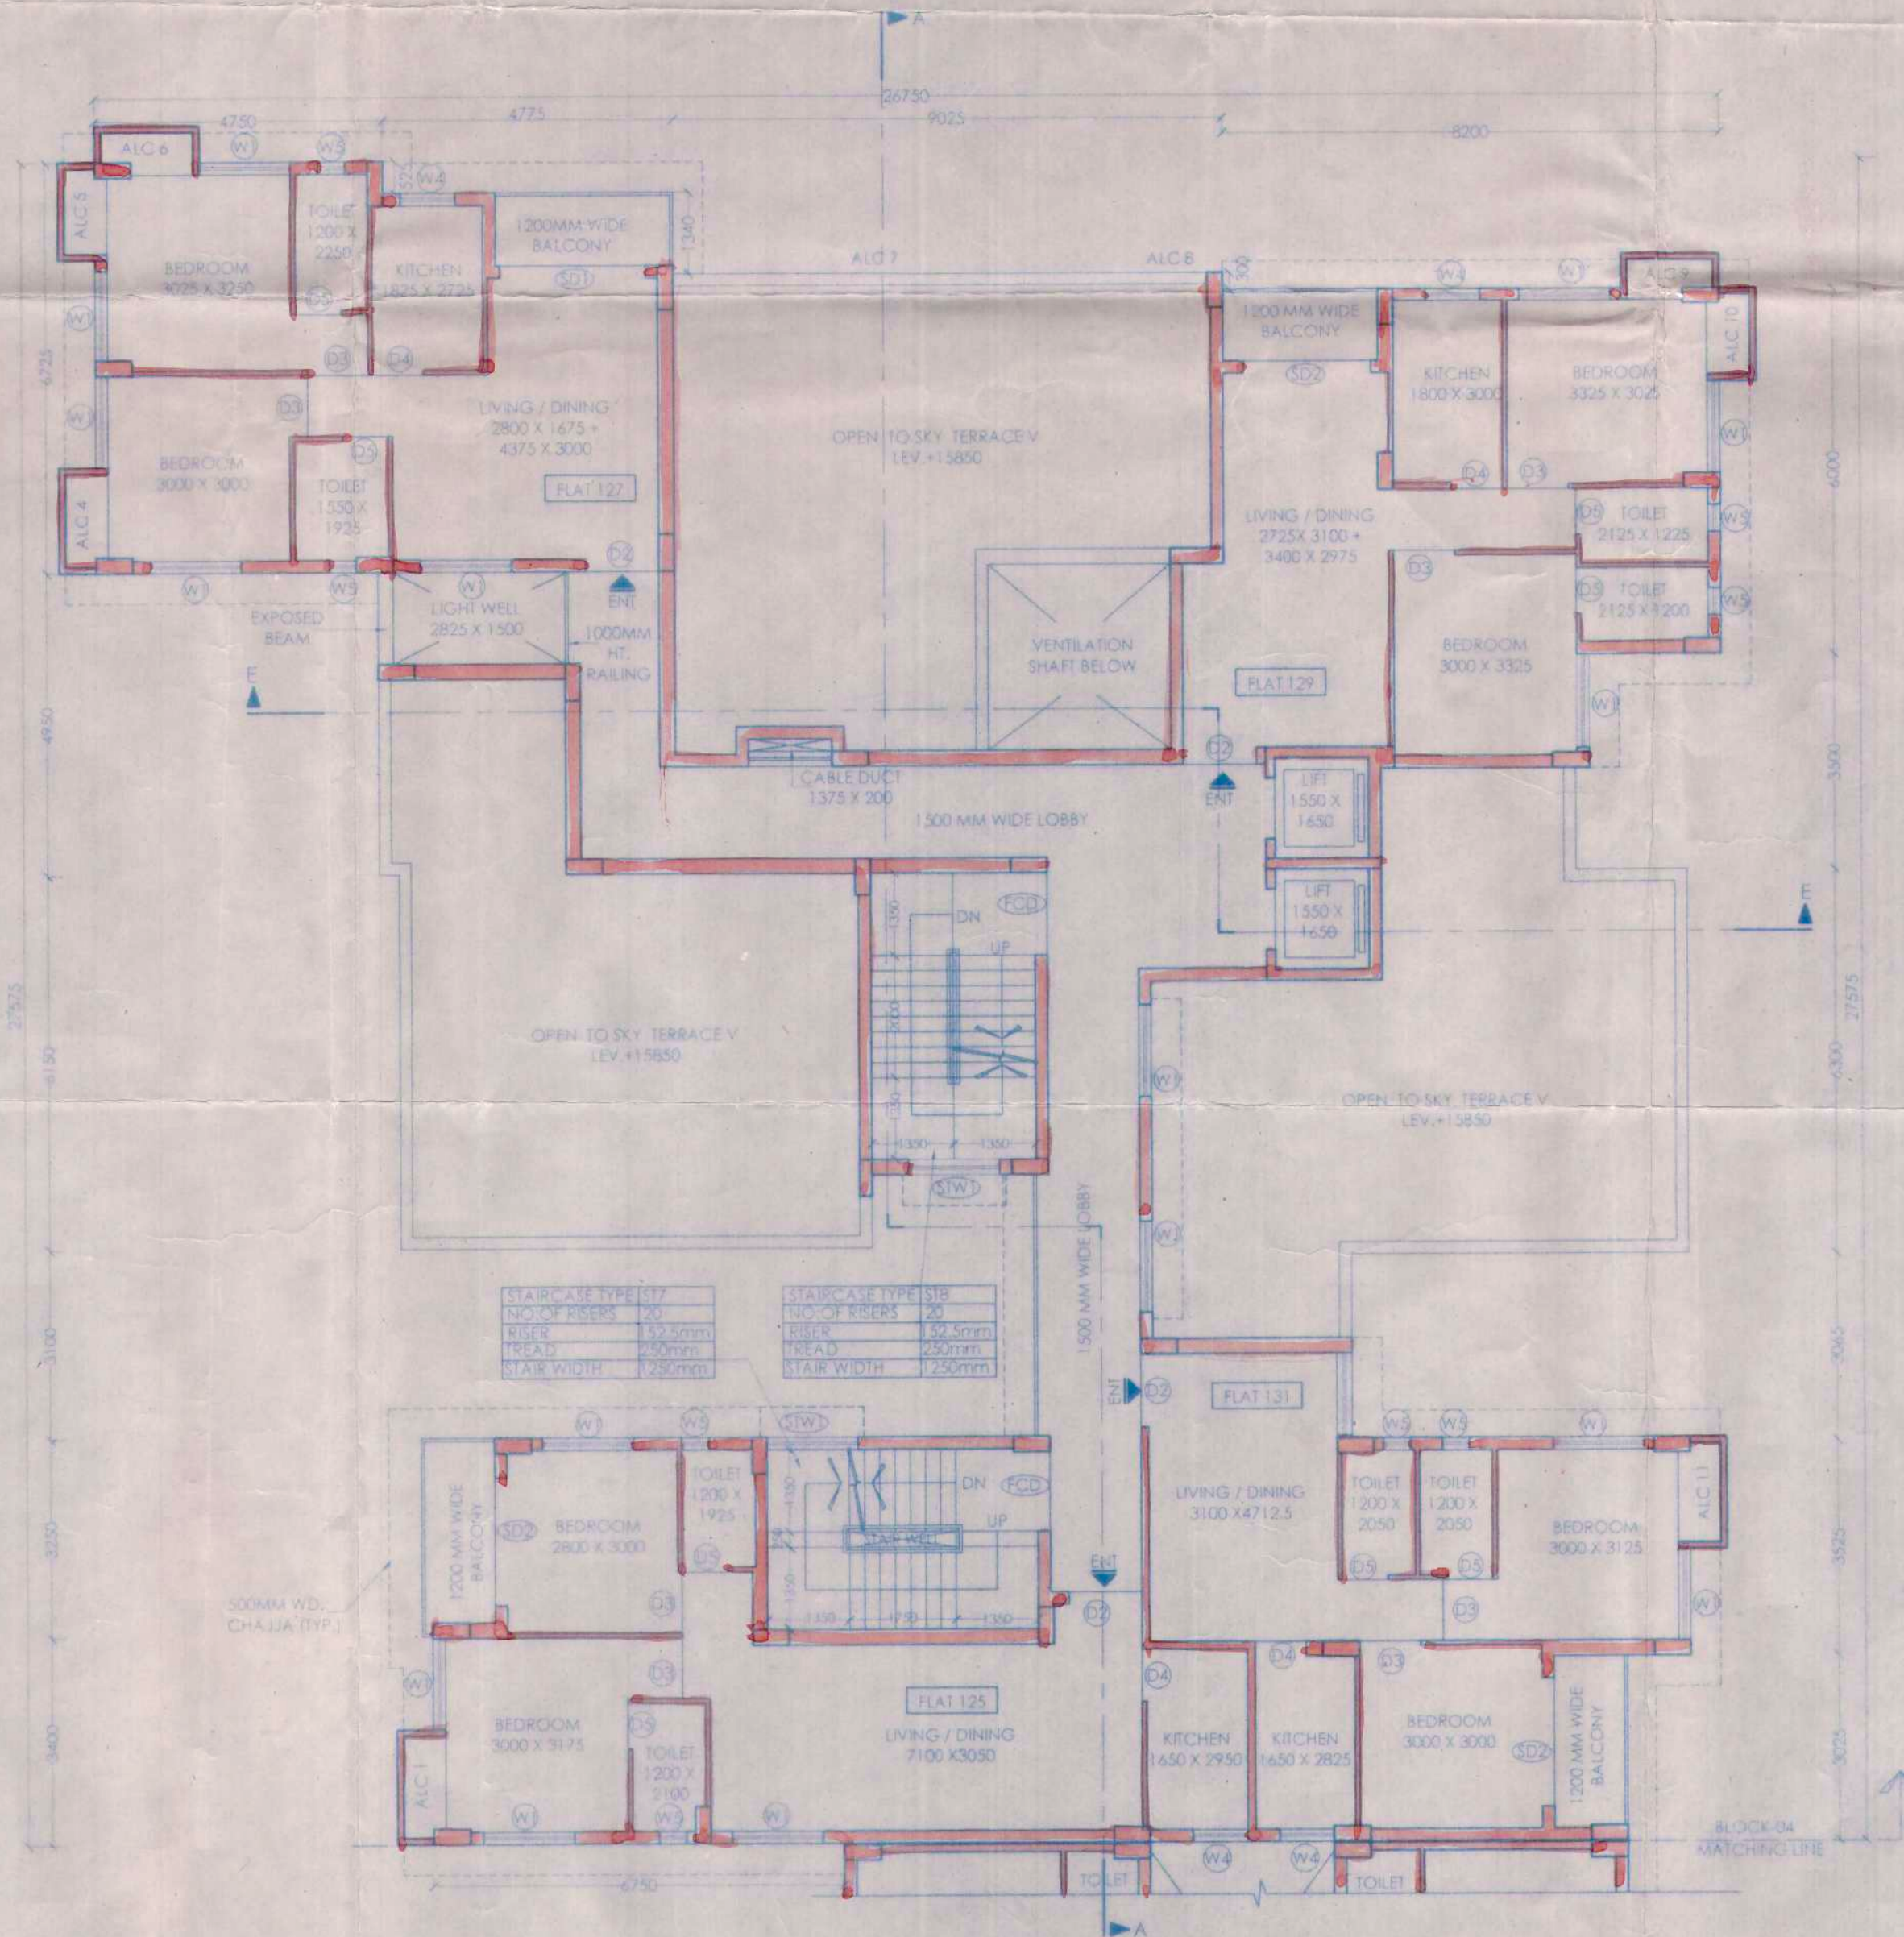

SIXTH AND SEVENTH FLOOR PLAN OF BLOCK-04