




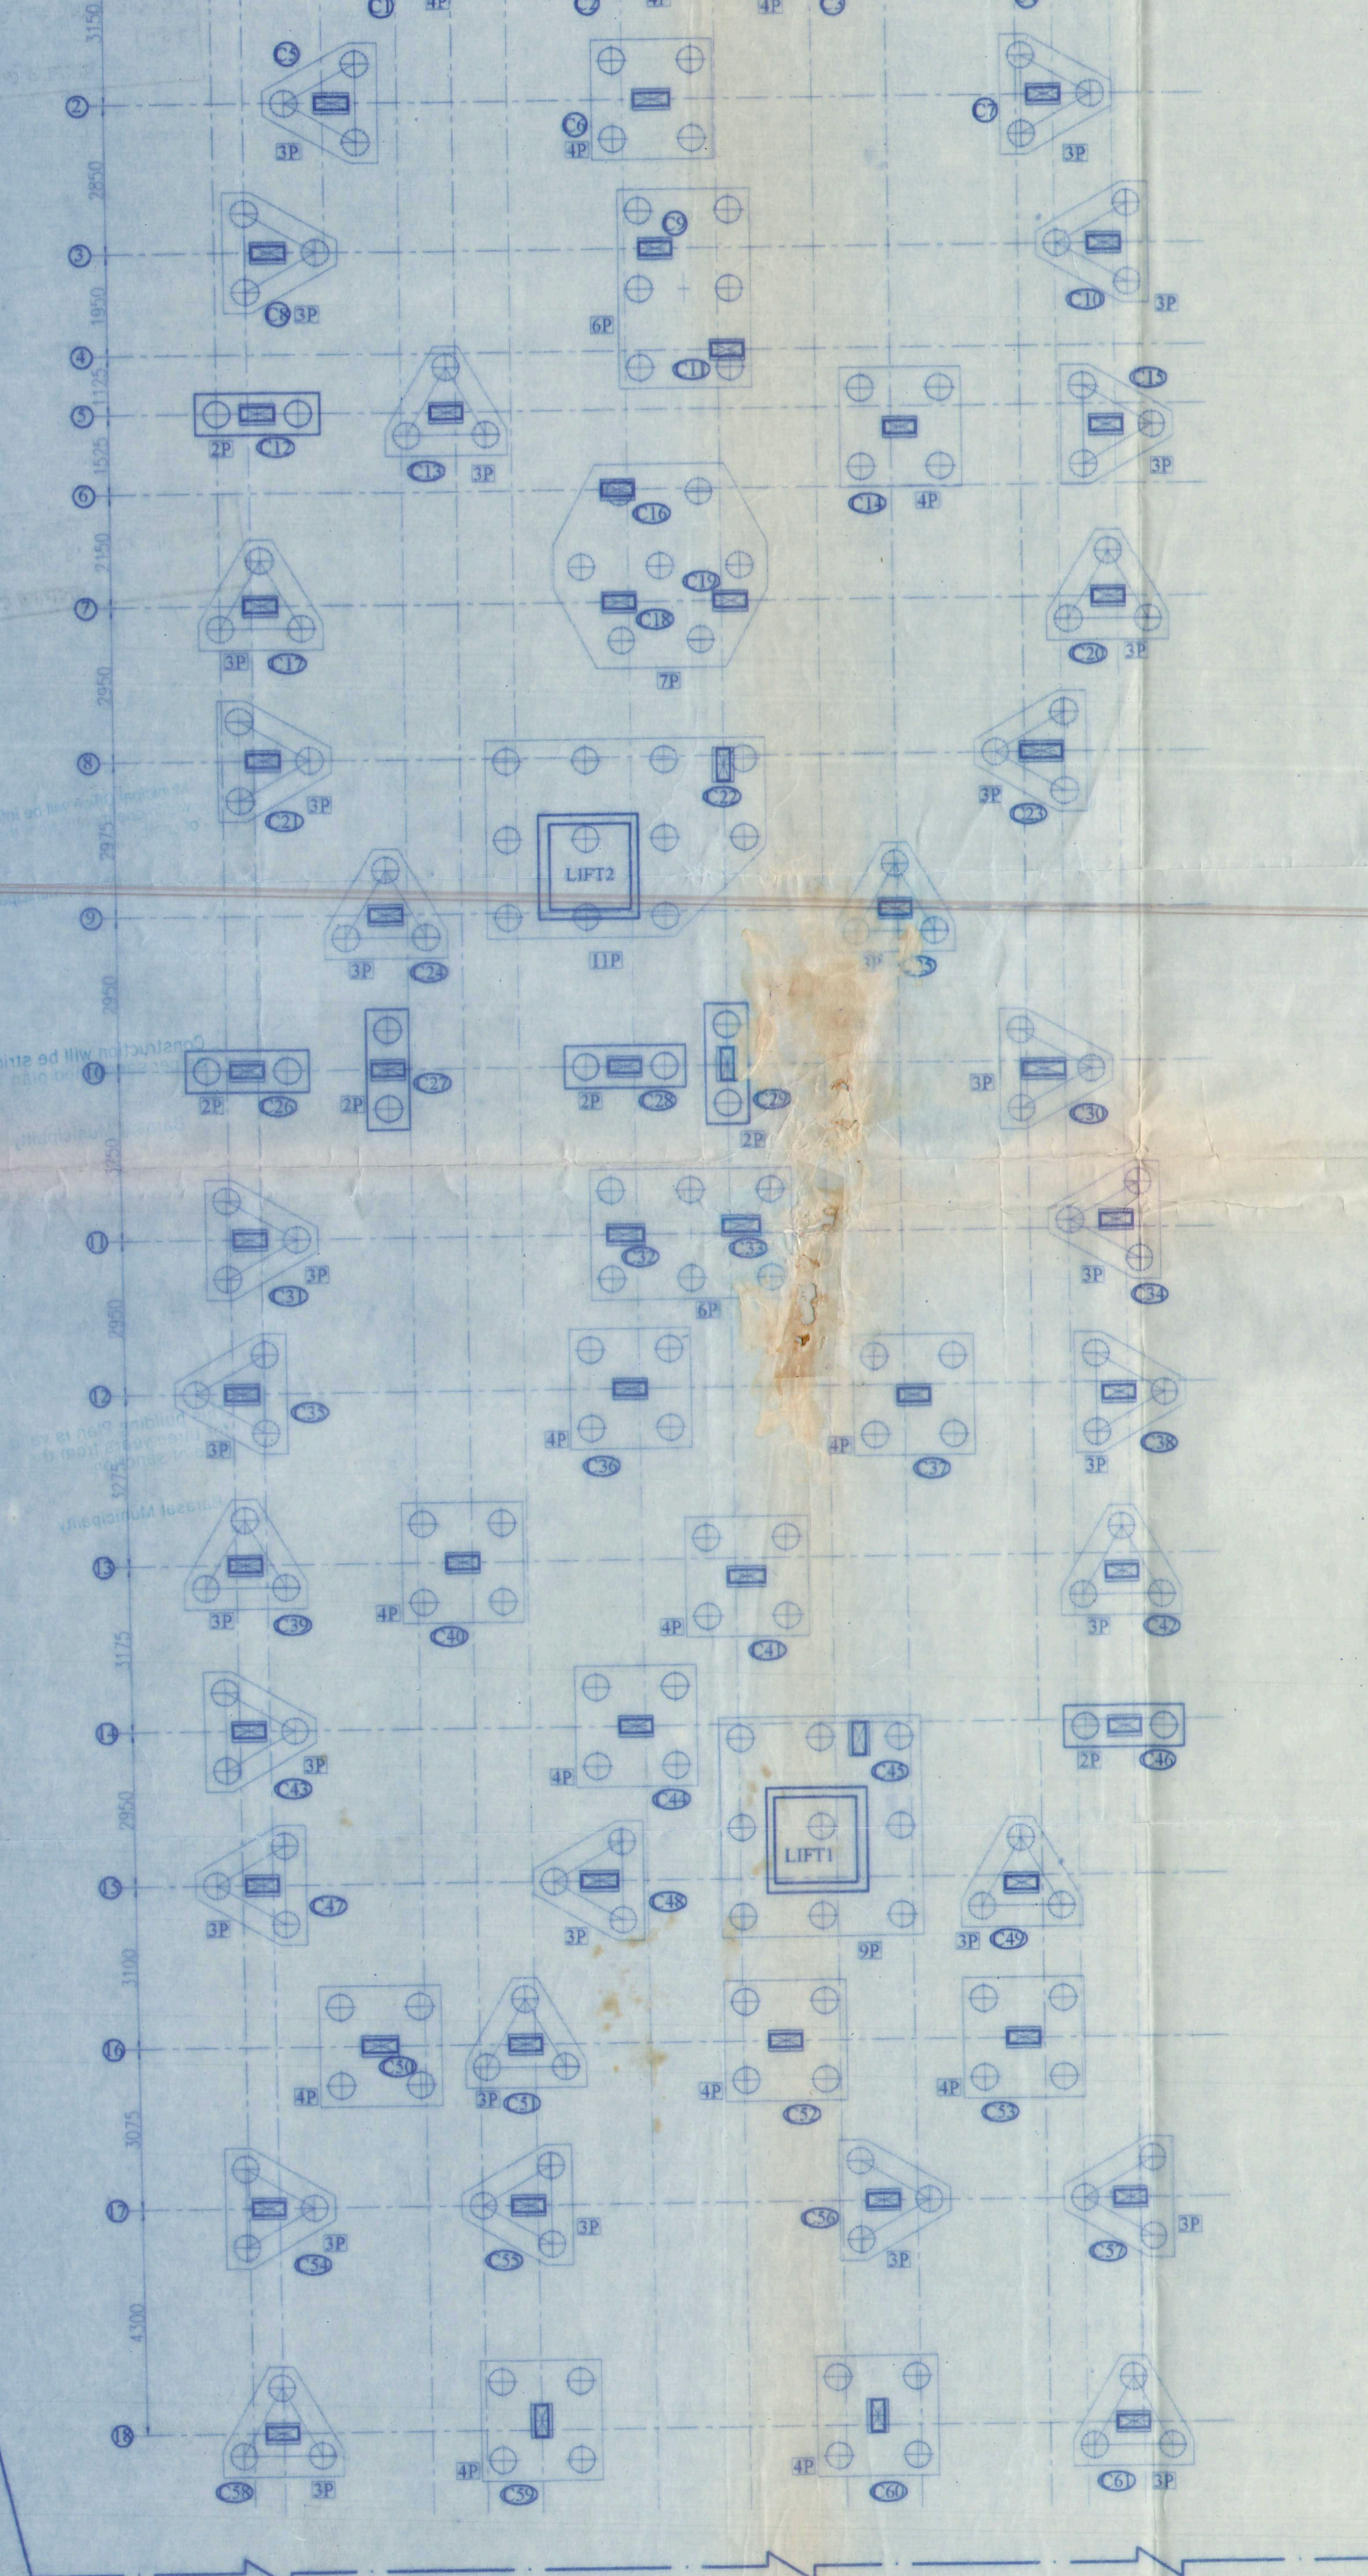


FOUNDATION LAYOUT PLAN
SCALE 1:100

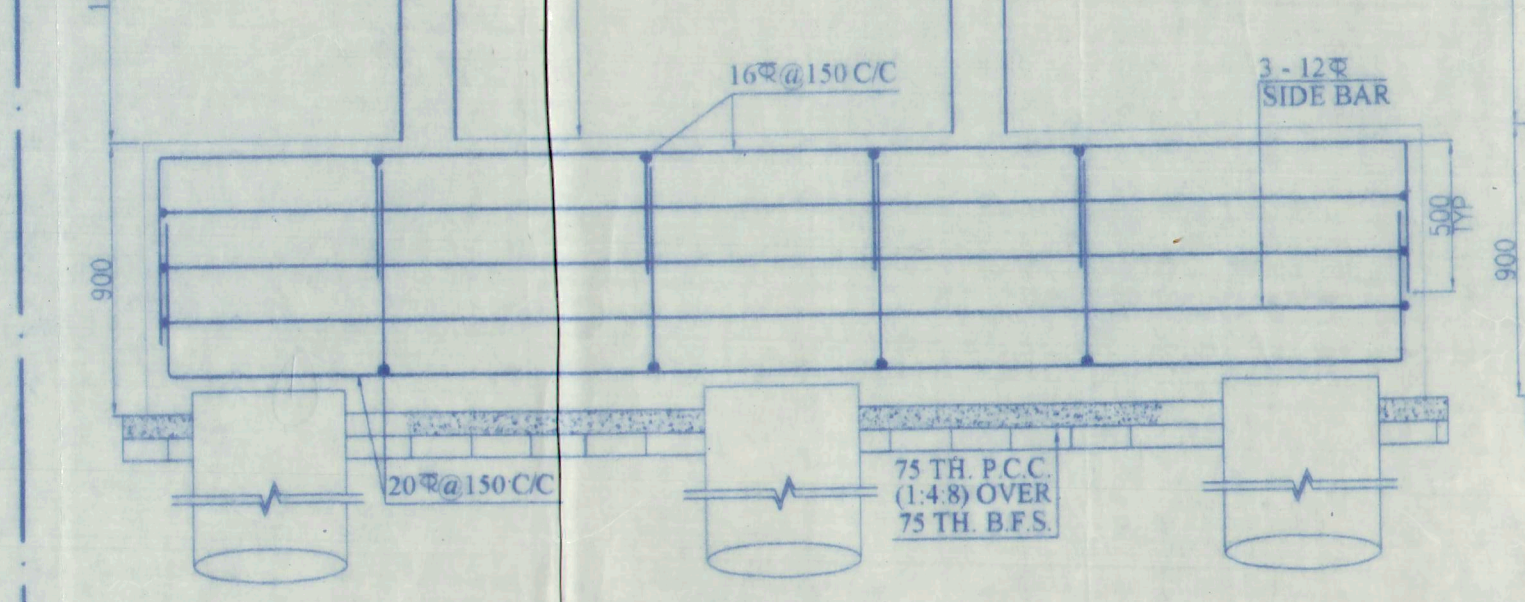


SECTION ON - A-A
SHOWING PILE CAP REINFORCEMENT
SCALE 1:25

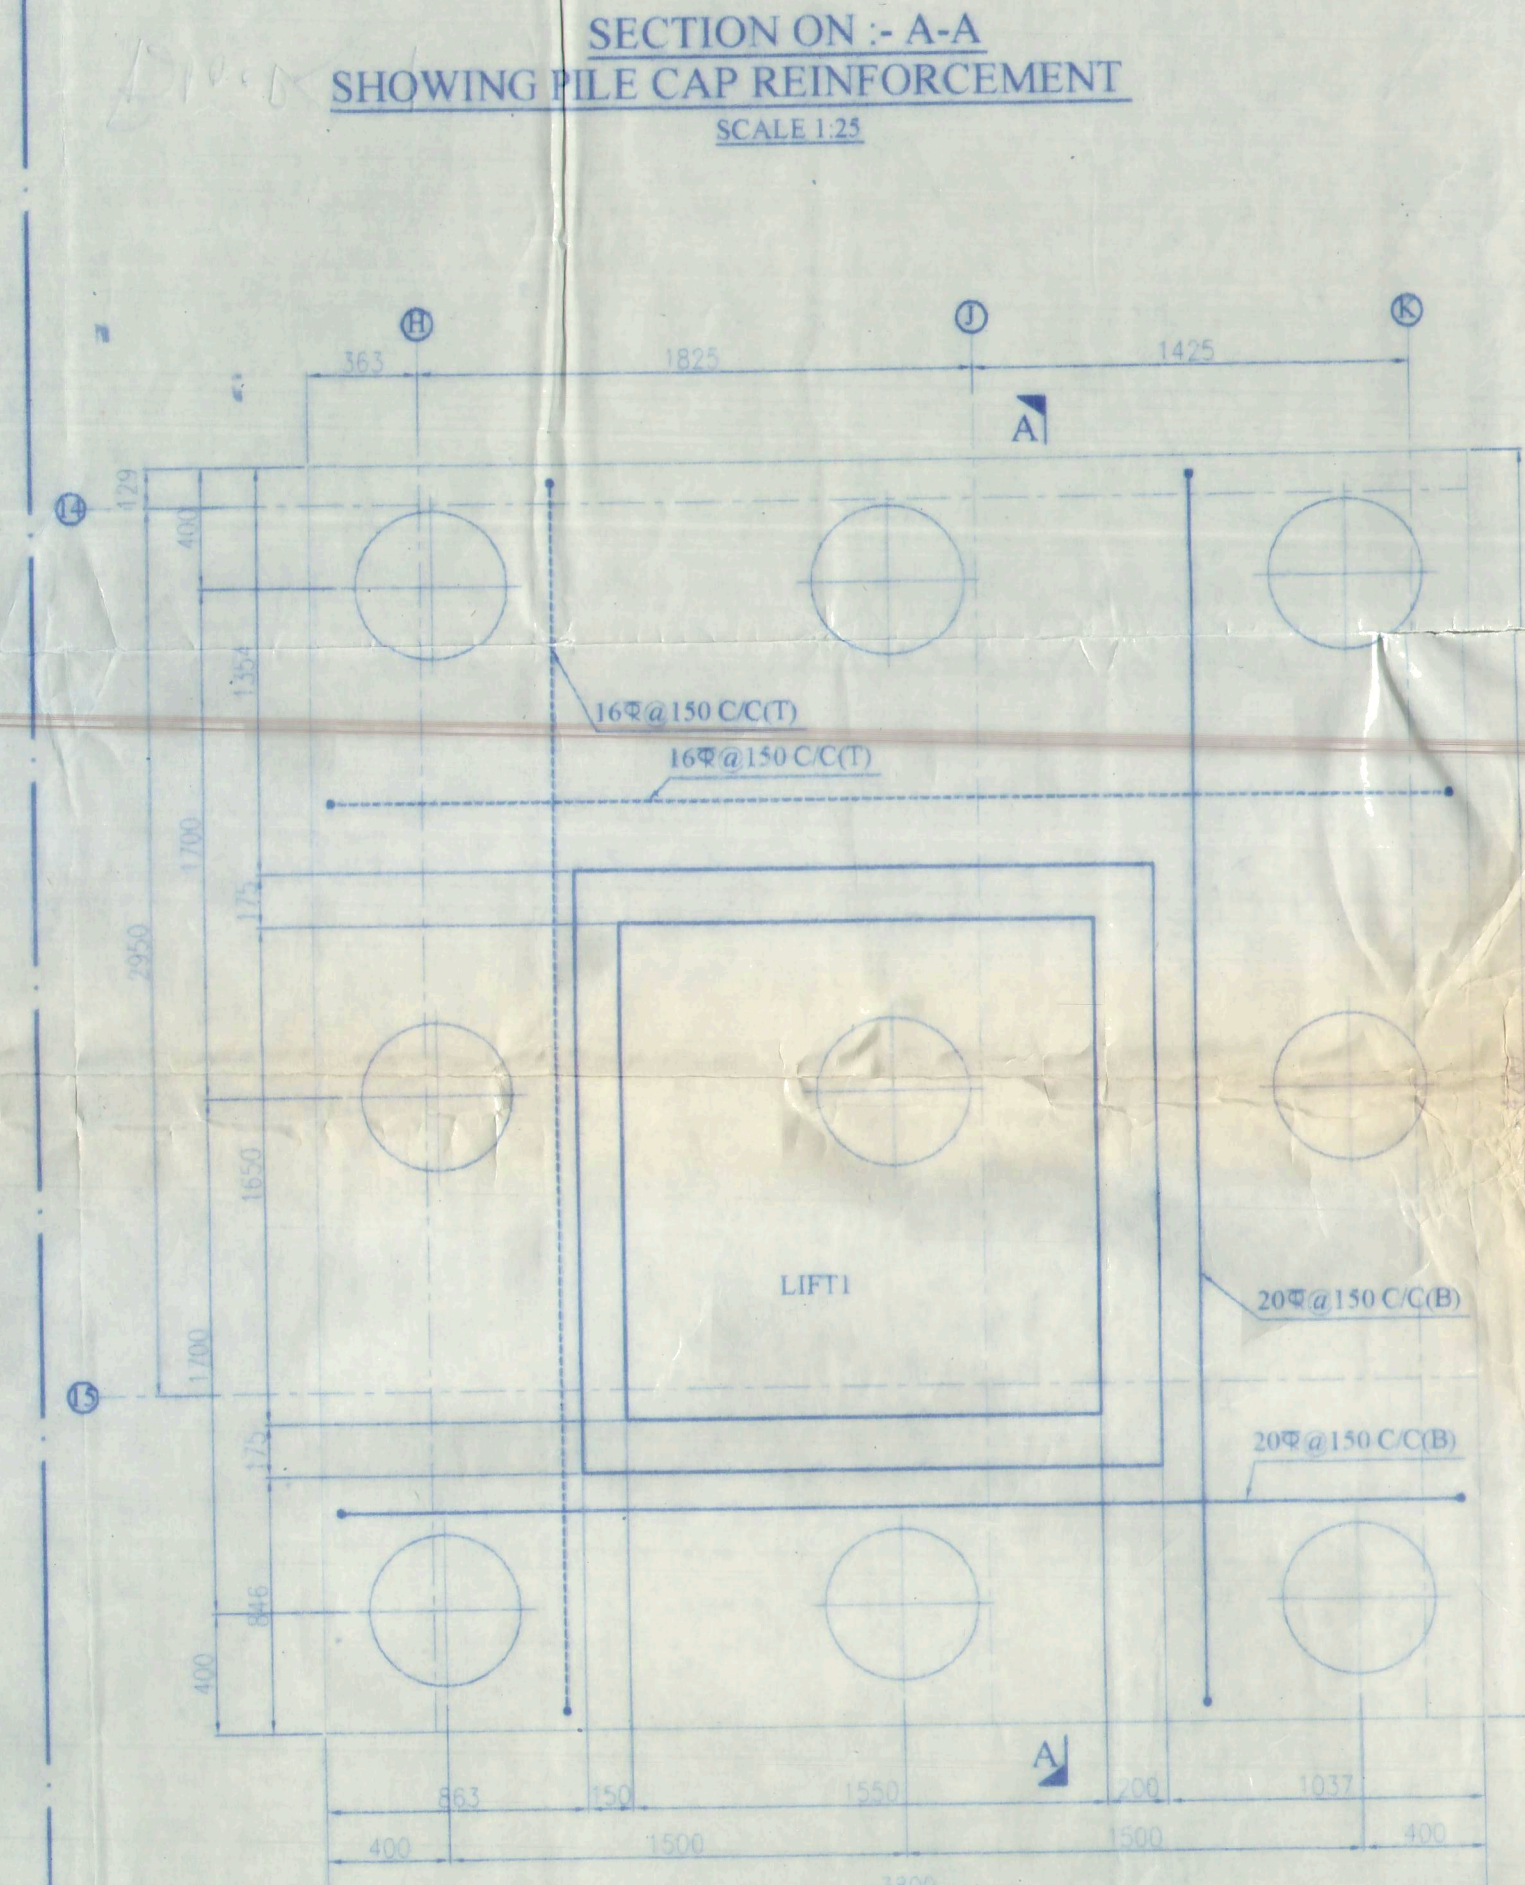


TYPICAL DETAILS OF 9P(500 Ø)
SHOWING POSITION OF PILE
SCALE - 1:25

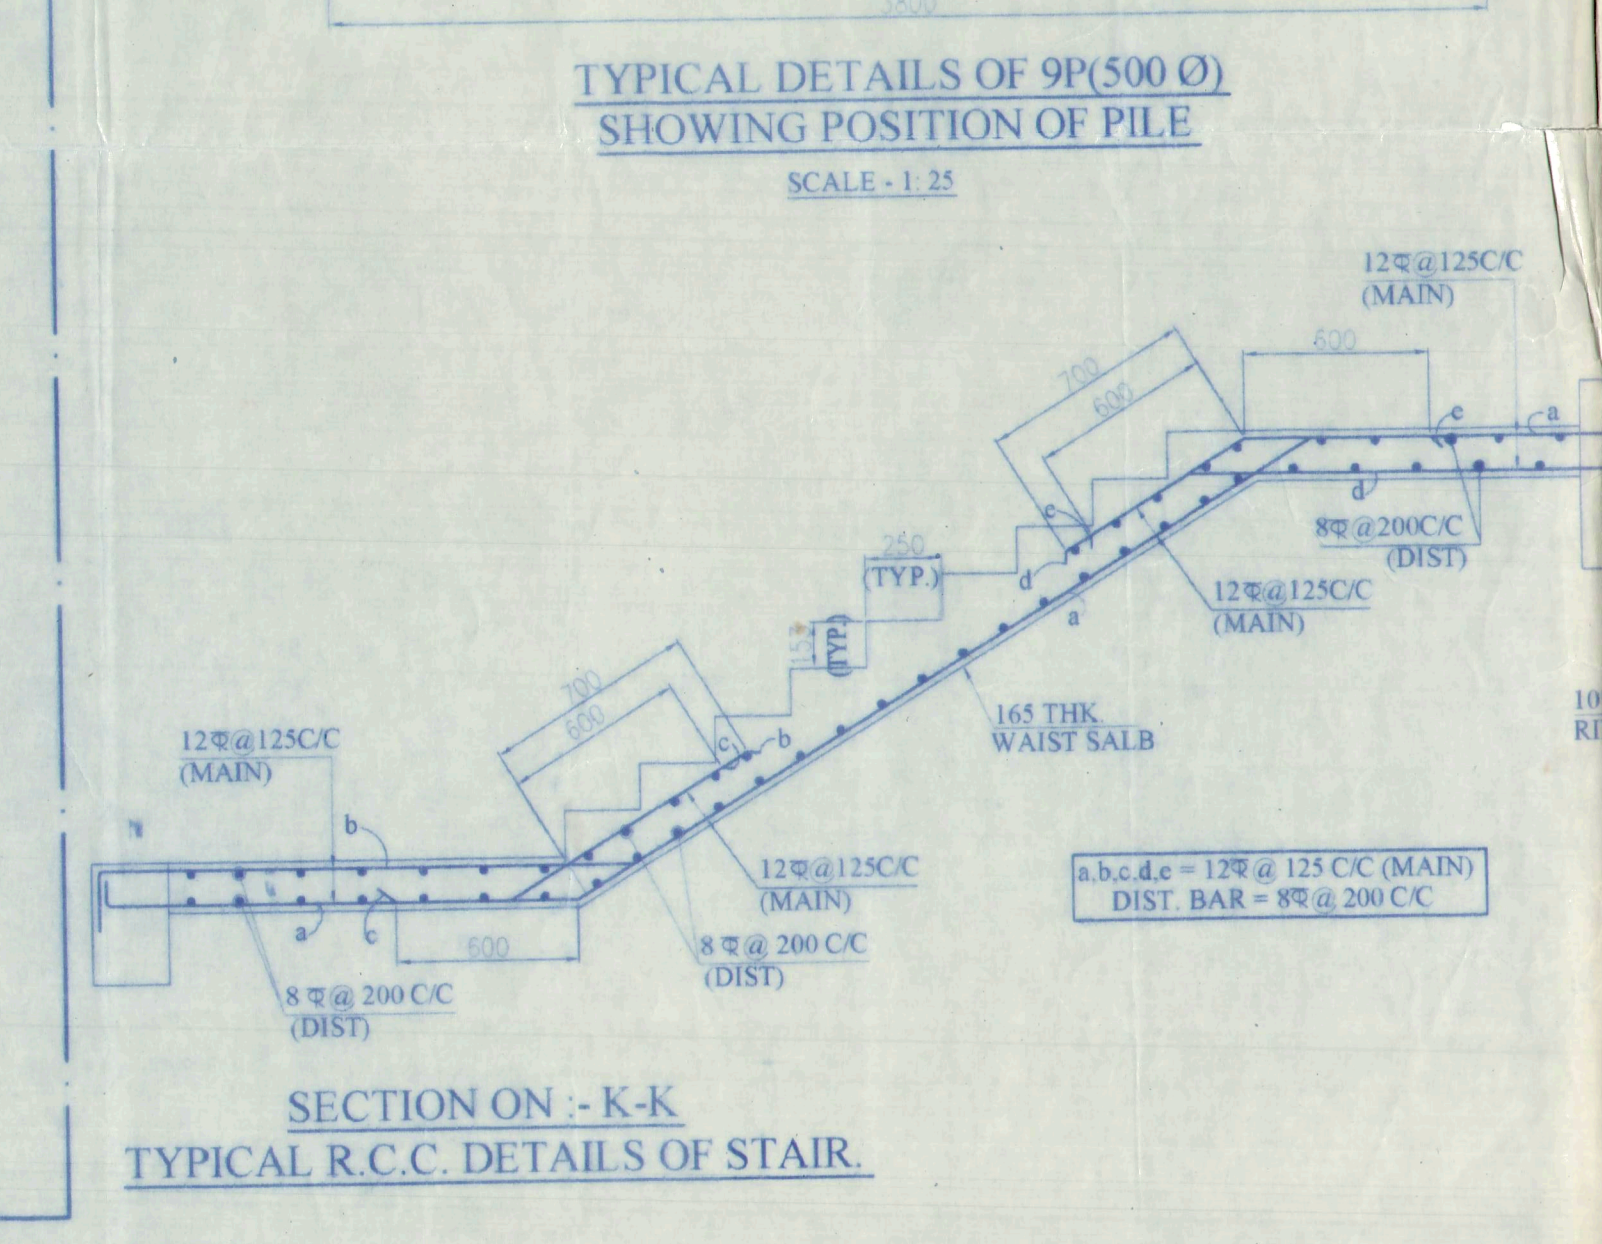


SECTION ON - K-K
TYPICAL R.C.C. DETAILS OF STAIR.

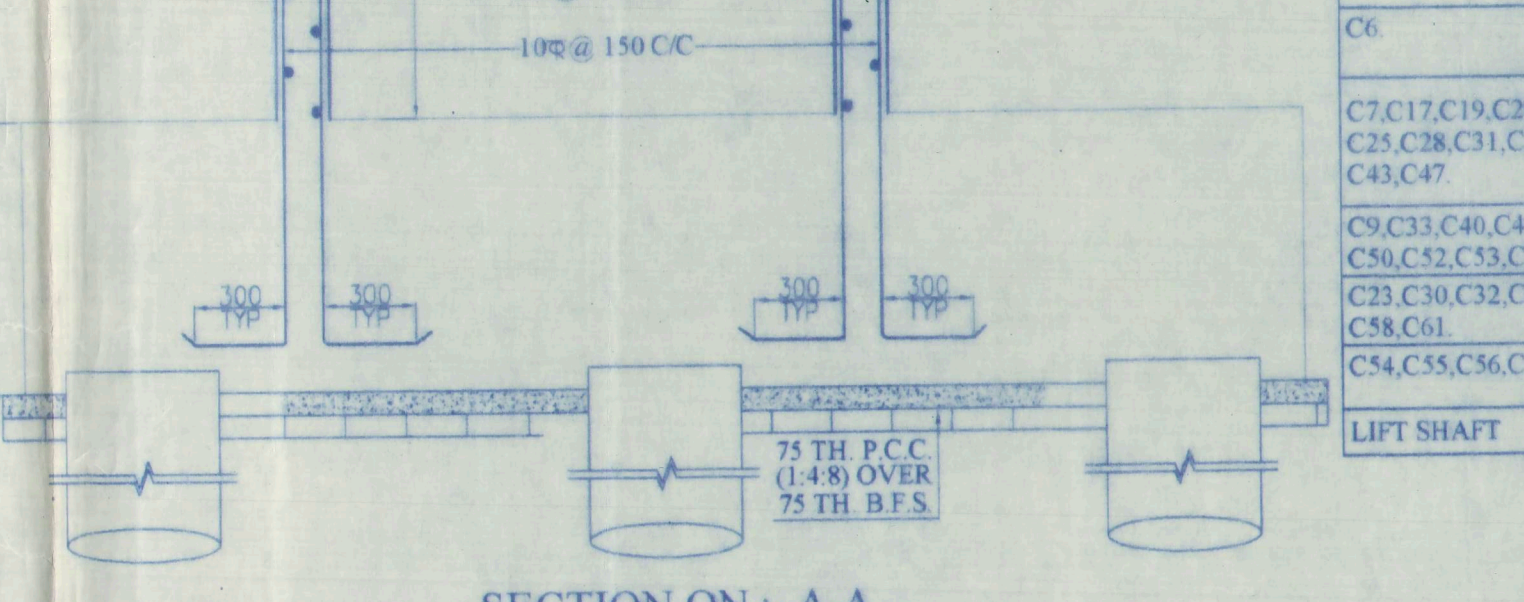


SECTION ON - A-A
SHOWING LIFT WALL REINFORCEMENT
SCALE 1:25

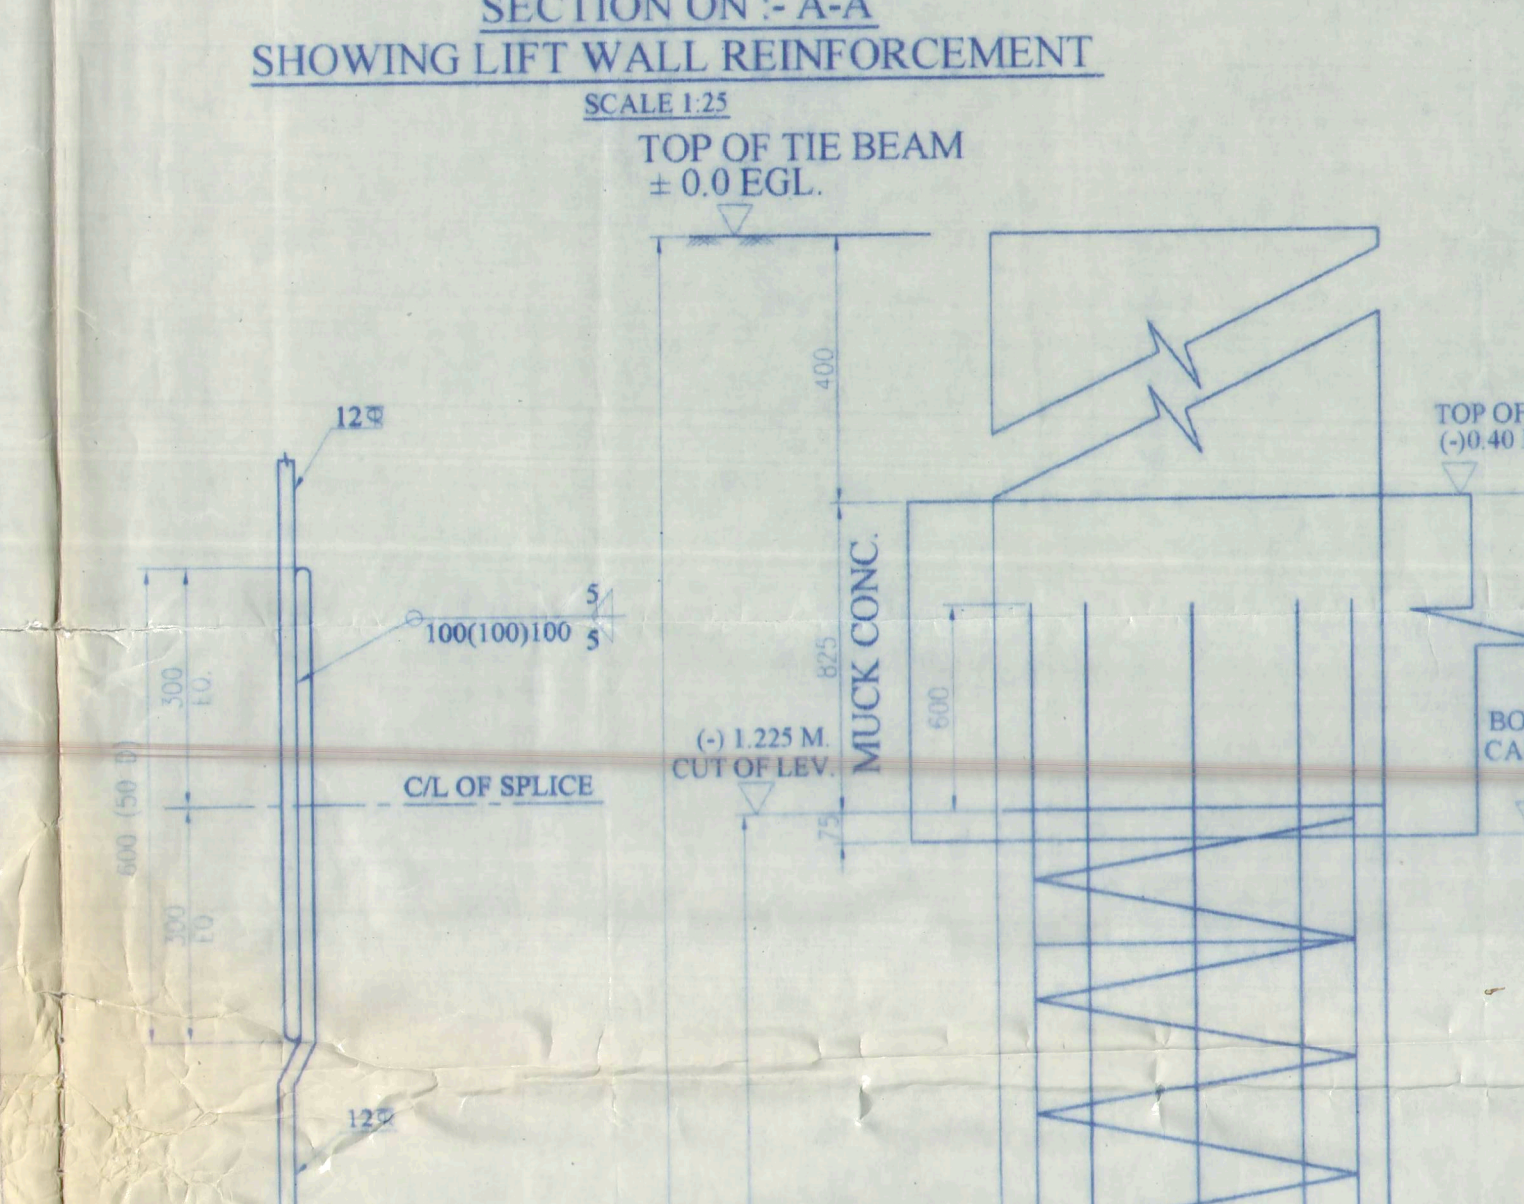

DETAIL - 'B' SHOWING LAP
SHOWING LAP OF 12mm & 12mm

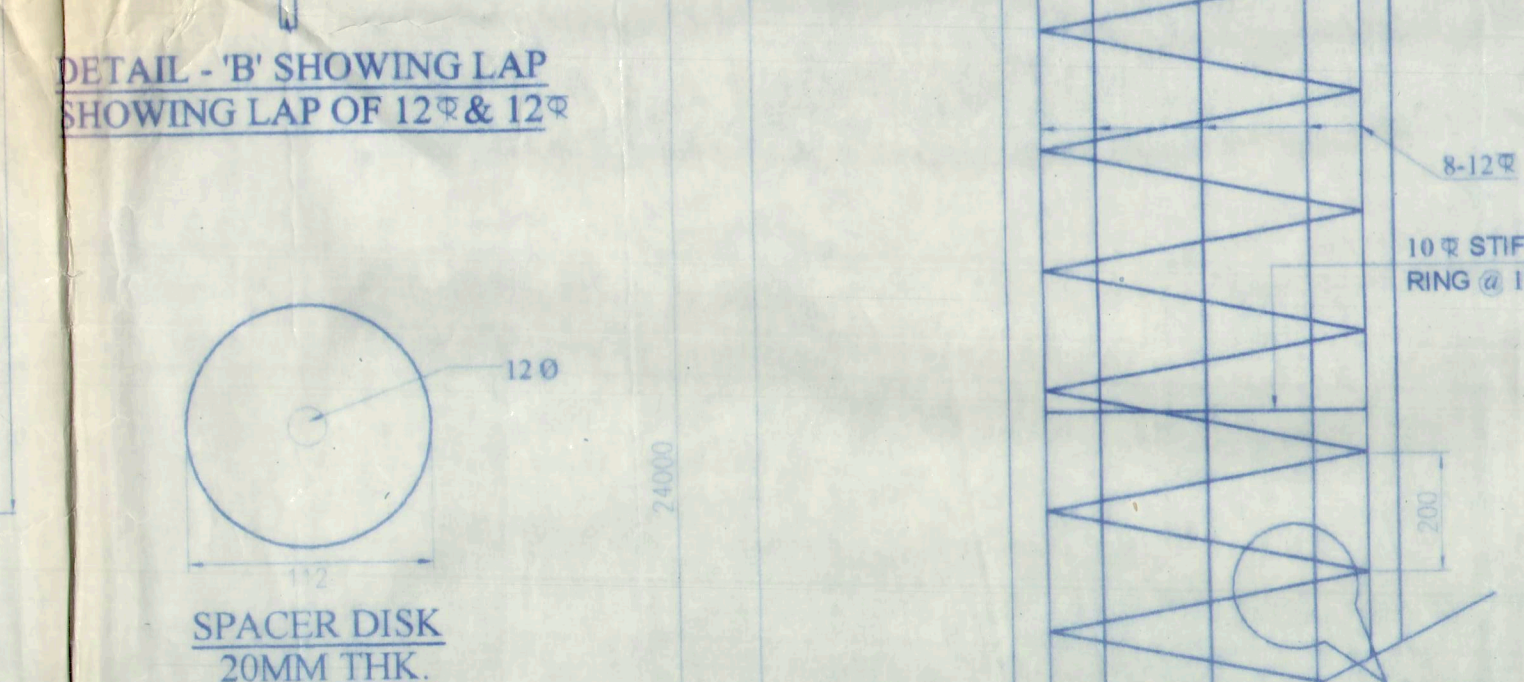


SPACER DISK
20MM THK.

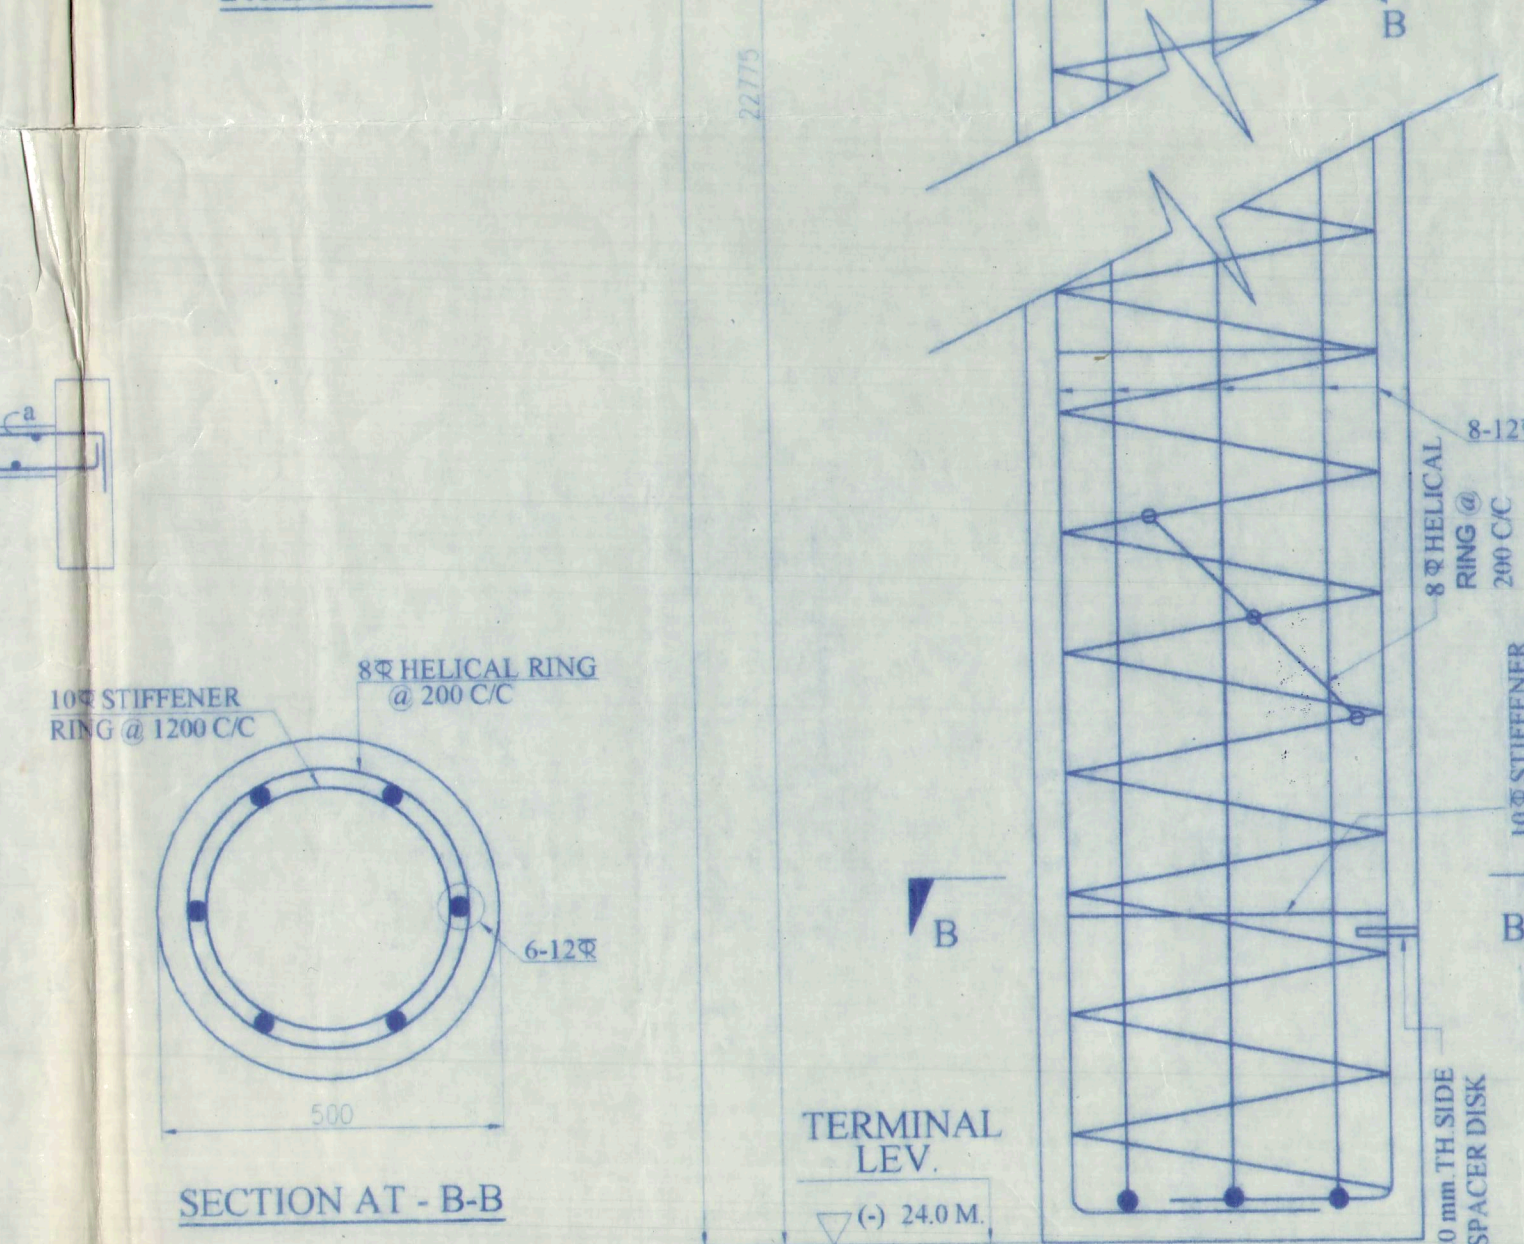


SECTION AT - B-B

PILE DIA	DEPTH OF PILE	CAPACITY
500	24 m	51.9 TON

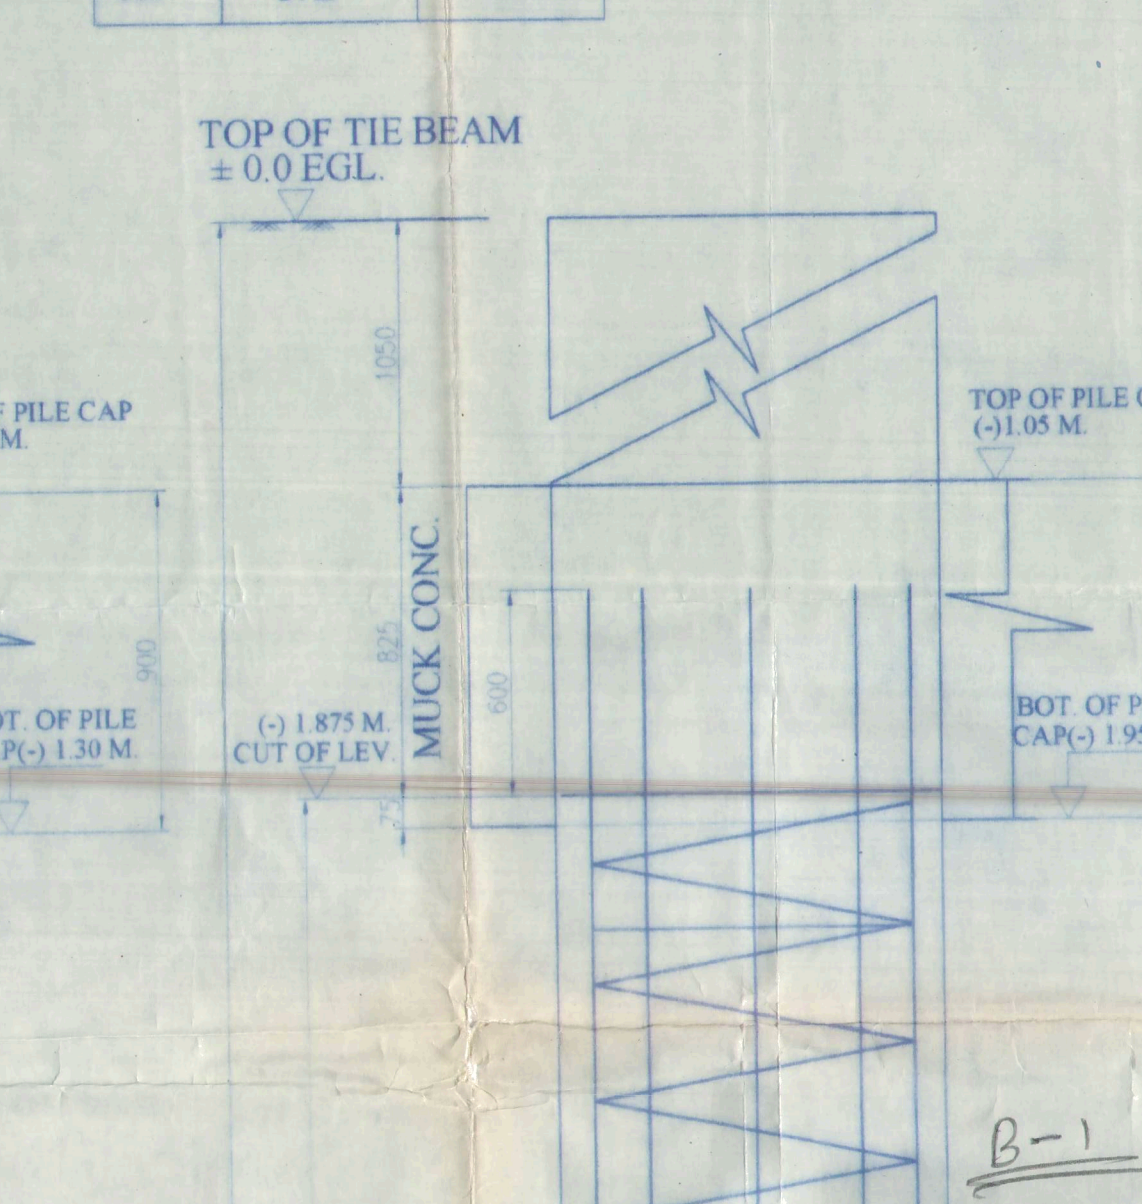

LONGITUDINAL SECTION
OF 500 DIA PILE

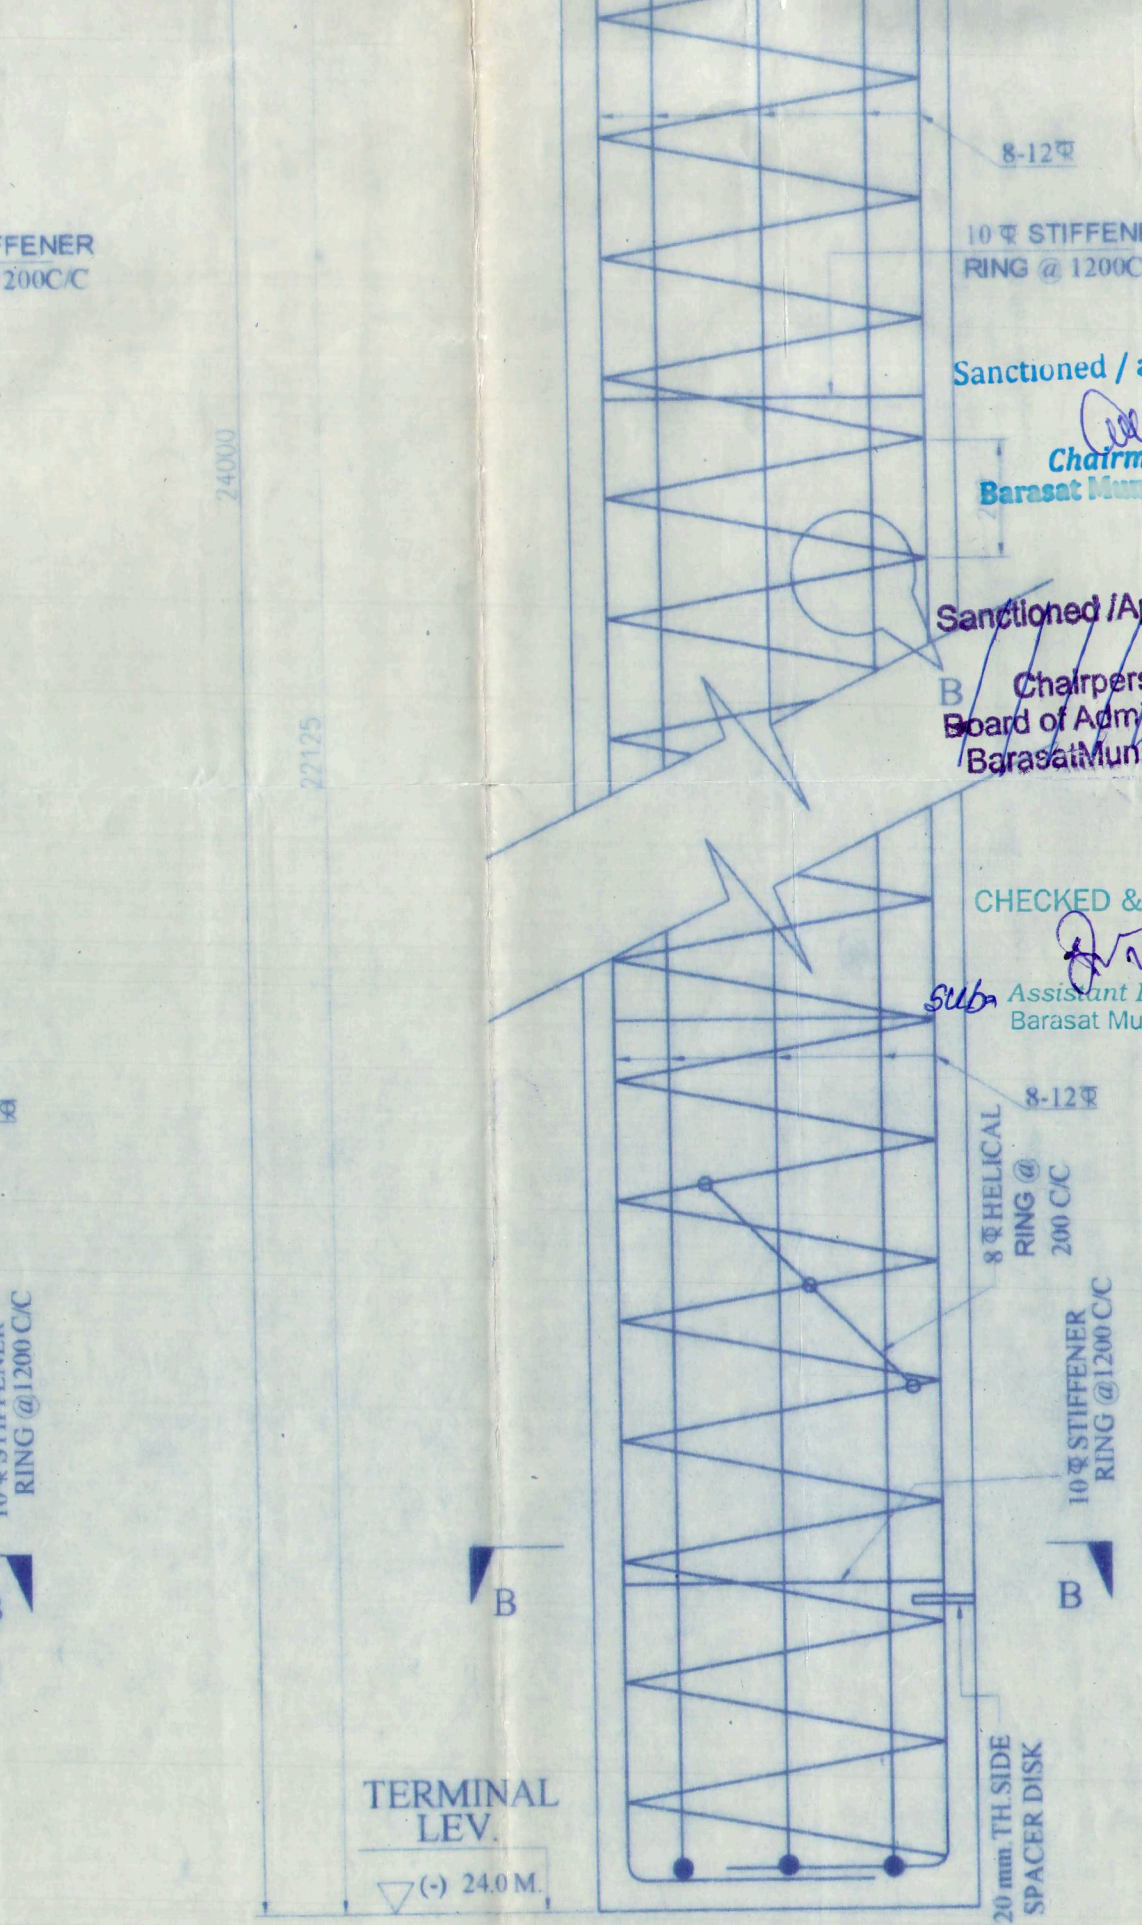

LONGITUDINAL SECTION OF 500 DIA
PILE FOR 9P BELOW LIFT SHAFT

NOTES:-

1. ALL DIMENSIONS ARE IN MILLIMETERS.
2. ONLY WRITTEN DIMENSIONS ARE TO BE FOLLOWED.
3. ROAD CREST LEVEL IS TAKEN AS ± 0.00 LEV.
4. CLEAR COVER TO MAIN REINFORCEMENT:-
a) FOUNDATION- 50 MM. b) COLUMN- 40 MM.
c) TIE BEAM- 50 MM. d) SLAB- 20 MM. e) BEAM- 25 MM.
5. LAP / ANCHORAGE LENGTH SHOULD BE GENERALLY 50D.
(D = DIA OF BAR).
6. ϕ INDICATES DIA OF BAR AS PER IS 1786.
7. GRADE OF CONCRETE - M-25.
8. GRADE OF STEEL - Fe-500.
9. READ THIS DRAWING IN CONJUNCTION WITH RELEVANT ARCHITECTURAL DRAWING.
10. ALL SORTS OF PRECAUTIONARY MEASURES WILL BE TAKEN AT THE TIME OF CONSTRUCTION.

ROBUST NIRMAL LLP
Basant Partner

SIG. OF OWNER

CERTIFICATE OF ARCHITECT

I DO HEREBY CONFIRM AND CERTIFY WITH FULL RESPONSIBILITY THAT THE BUILDING PLAN HAS BEEN PREPARED BY ME KEEPING THE PROVISION OF N.B.C. OF INDIA AND CERTIFY THAT IT IS SAFE AND STABLE IN ALL RESPECT.

Sanction Serial No. 1850

Building Plan Sanctioned
Meeting Date 26.08.2022

SUNIL MANIRAMKA, (B. Arch.)
Council of Architecture (Regn. No. CA/03/16638)

SIG. OF ARCHITECT
SUNIL MANIRAMKA
74B, A.J.C. ROSE ROAD
KOLKATA-700 016

CERTIFICATE OF ENGINEER

I HEREBY CERTIFY THAT THE FOUNDATION AND SUPER STRUCTURE OF THE BUILDING PROPOSED FOR CONSTRUCTION ON MOUZA-PASCHIM ICHAPUR, J.L. NO-29, Re. Sa. NO-202, L.R. KHATIAN NO.- 682, L.R. DAG NO-07(NEW), HOLDING NO.- 1532/18, SHASTRIJI ROAD, P.S. BARASAT, UNDER BARASAT MUNICIPALITY, DIST. NORTH 24 PARGANAS HAVE BEEN PERSONALLY INSPECTED AND SO DESIGNED BY ME/US WILL MAKE SUCH FOUNDATION AND SUPER STRUCTURE SAFE IN ALL RESPECT INCLUDING THE CONSIDERATION OF BEARING CAPACITY AND SETTLEMENT AND OTHER CONDITIONS ANY CONFORMING TO ALL RELEVANT IS CODES AND NATIONAL BUILDING CODE.

Sanctioned / approved
Chairman
Barasat Municipality
Sanctioned / approved
Chairperson
Board of Administrator
Barasat Municipality



ALOK ROY
Empanelled Geotechnical Engineer
Kolkata Municipal Corporation
Class-I, No.- G.T/11
6A, Milan Park,
Kolkata-700 084

SIG. OF GEO-TECHNICAL ENGINEER
ALOK ROY
6A, MILAN PARK
KOLKATA-700084

PLAN OF PROPOSED G+7 (25.0 M. HT.) STORED
RESIDENTIAL COMPLEX AT MOUZA-PASCHIM ICHAPUR,
J.L. NO-29, Re. Sa. NO-202, L.R. KHATIAN NO.- 682, L.R.
DAG NO.- 1154 WARD NO-07(NEW), 28(OLD) HOLDING
NO.-1532/18, SHASTRIJI ROAD, P.S. - BARASAT, UNDER
BARASAT MUNICIPALITY, DIST.- NORTH 24 PARGANAS.
PREVIOUS BUILDING PLAN SANCTION SERIAL NO. 869.
MEETING DATE : 26.08.2015

SANCTION DRAWING
BLOCK 1

FOUNDATION PLAN WITH TYPICAL DETAILS & SCHEDULES

STRUCTURAL CONSULTANTS : Mr. Chandni Prasad Khanra
BE (CIVIL), ME (STRUCT.), MIE (INDIA).
DATE : 14.05.18 SCALE : 1:100, 25 DEALT : PROBHA
ARCHITECTS :
MANIRAMKA AND ASSOCIATES
74 B, A. J. C. ROSE ROAD, KOLKATA-700 016
PHONE : (033) 2217 8329
E mail : maniramka@vsnl.net

RO

