





ROOF PLAN OF BLOCK-04

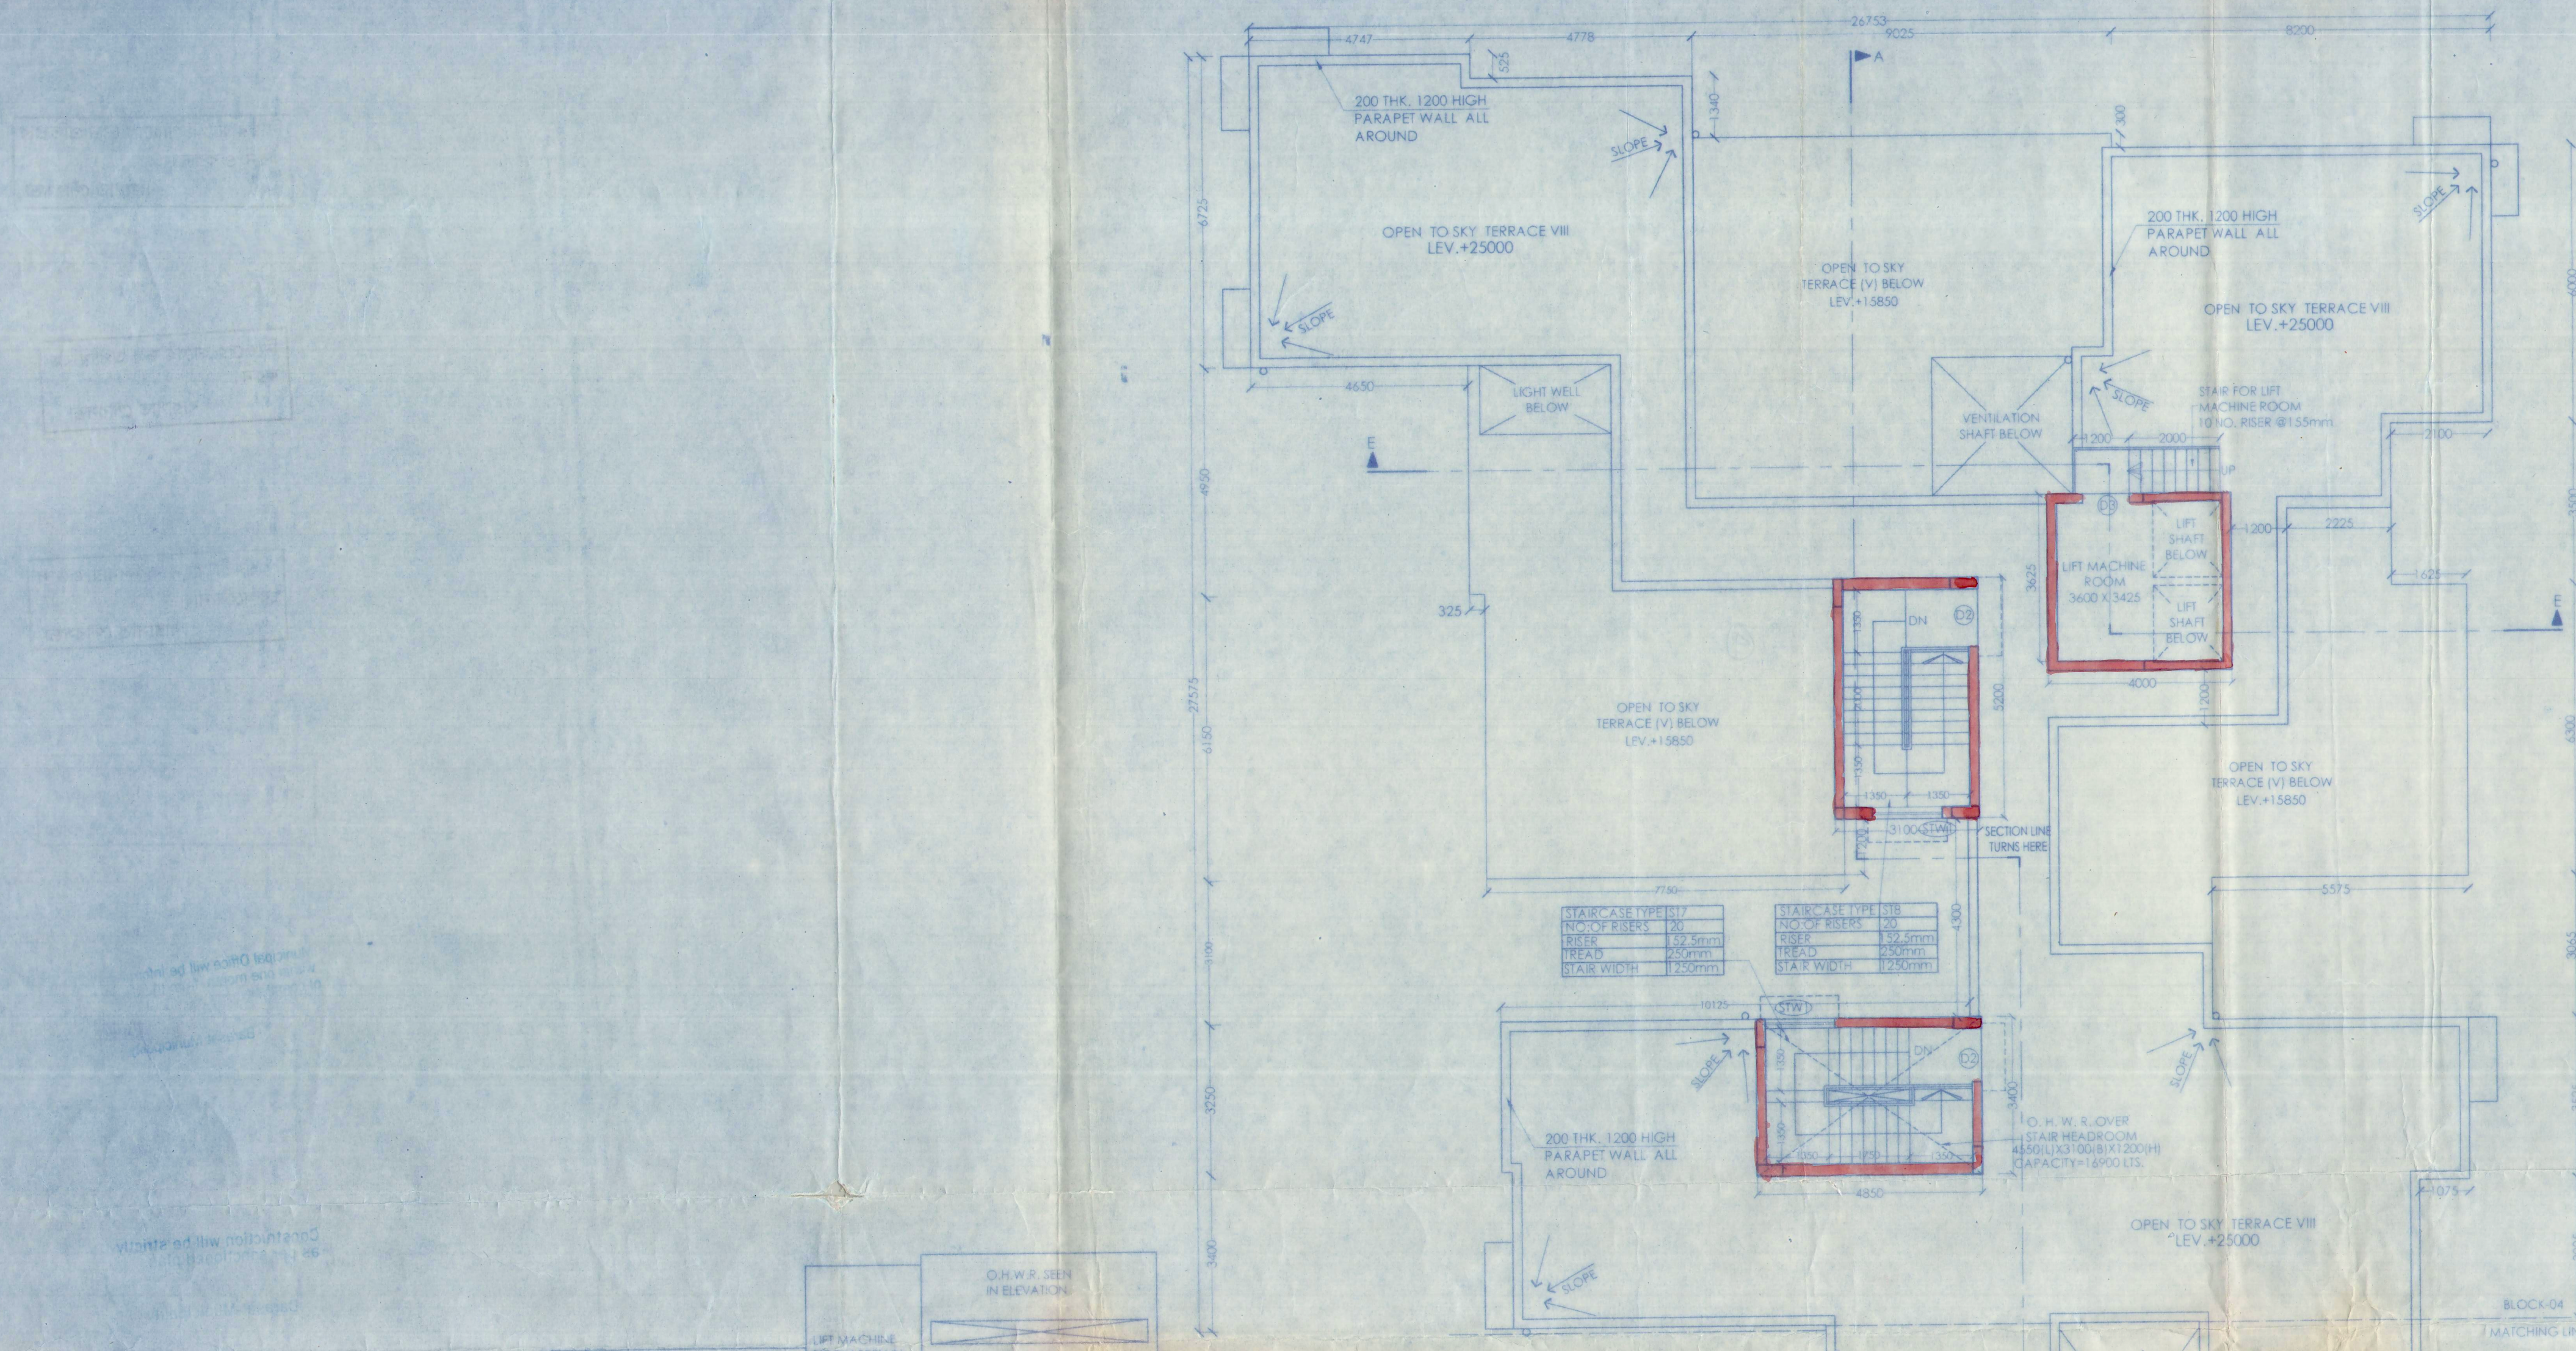

FRONT ELEVATION (NORTH SIDE)

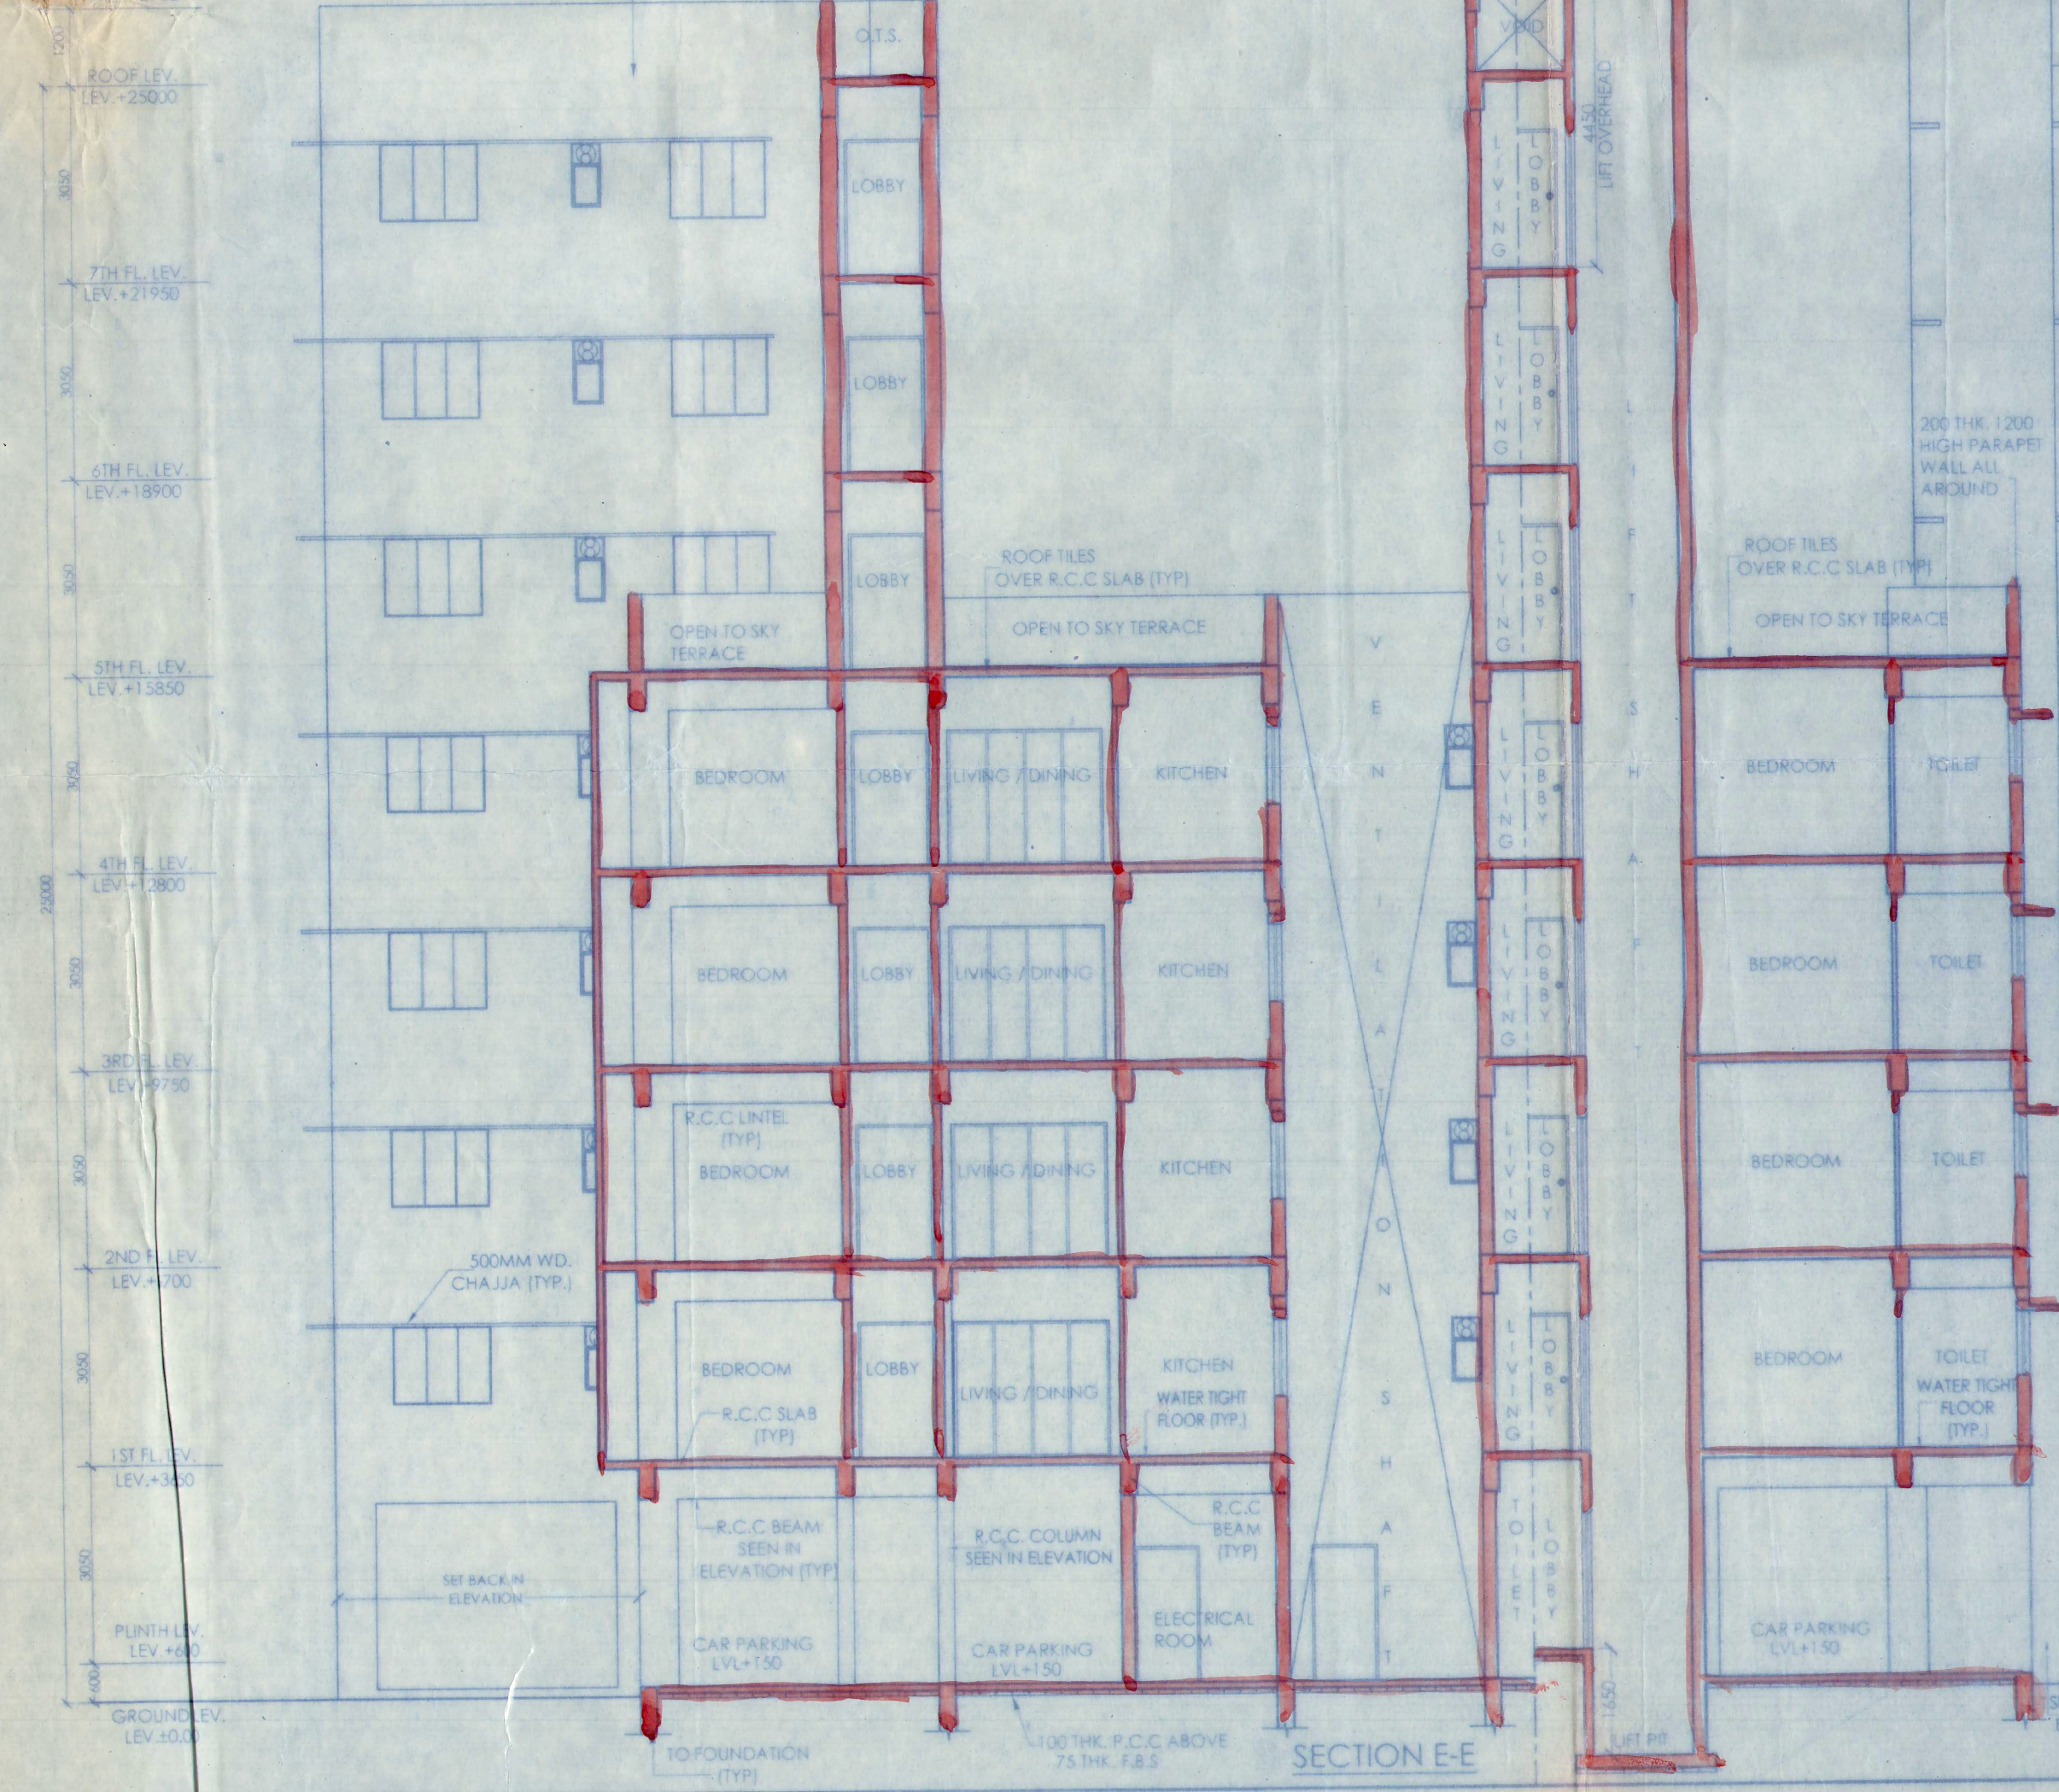

SECTION E-E



Sanction Serial No. 1869

Building Plan Sanctioned
Meeting Date 26.05.2022

Sanctioned / Approved
Chairperson
Board of Administrator
Barasat Municipality

Sanctioned / approved
Chairman
Barasat Municipality

CHECKED & VERIFIED
Sub-Station Engineer
Barasat Municipality

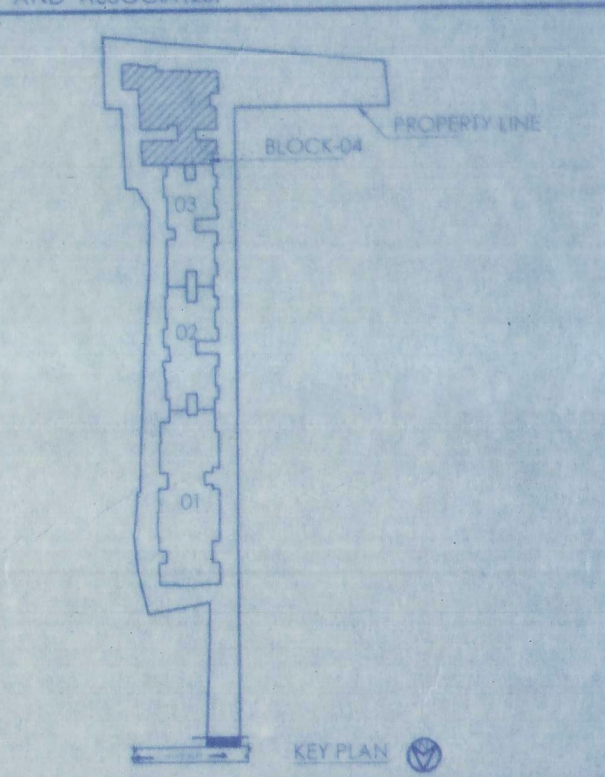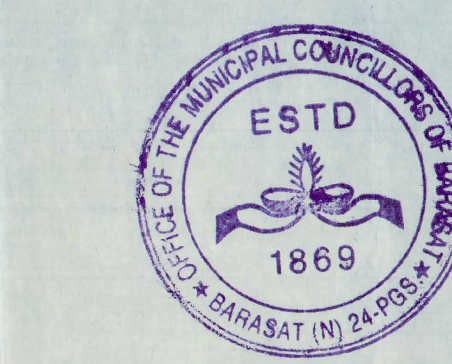

ROBUST NIRMAL LLP
Partner

SIG. OF OWNER

CERTIFICATE OF ARCHITECT
I DO HEREBY CONFIRM AND CERTIFY WITH FULL RESPONSIBILITY THAT THE BUILDING PLAN HAS BEEN PREPARED BY ME KEEPING THE PROVISION OF B.U.C. OF INDIA AND CERTIFY THAT IT IS SAFE AND STABLE IN ALL RESPECT

Sunil Manirama, (B. Arch.)
Consulting Architect
Council of Architecture (Regn. No. CA93/16836)

SIG. OF ARCHITECT
SUNIL MANIRAMA
74B A.J.C. BOSE ROAD
KOLKATA-700 016

CERTIFICATE OF ENGINEER
WE HEREBY CERTIFY THAT THE FOUNDATION AND SUPER STRUCTURE OF THE BUILDING PROPOSED FOR CONSTRUCTION ON MOUZA-PASCHIM ICHAPUR J.L. NO-29, Re. So. NO-202, L.R. KHATIAN NO.-682, L.R. DAG NO.-07 (NEW), HOLDING NO.-1532/18, SHASTRIJI ROAD, P.S. BARASAT, UNDER BARASAT MUNICIPALITY, DIST. NORTH 24 PARGANAS HAVE BEEN PERSONALLY INSPECTED AND SO DESIGNED BY ME I/US WILL MAKE SUCH FOUNDATION AND SUPER STRUCTURE SAFE IN ALL RESPECT INCLUDING THE CONSIDERATION OF BEARING CAPACITY AND SETTLEMENT OF SOIL AND OTHER CONDITIONS, IF ANY CONFORMING TO ALL RELEVANT IS CODE OF PRACTICE AND NATIONAL BUILDING CODE.

Chandi Prosad Khanna
BE (Civil), ME (Struct.), ME (India)
ESE - 1/2

ALOK ROY
Empanelled Geotechnical Engineer
Kolkata Municipal Corporation
Class-I, No.-67/1/1
6A, Milan Park,
Kolkata-700 084

SIG. OF CIVIL ENGINEER
C. P. KHANNA
18/1, CHHAPUR ROAD
KADAMTALA, HOWRAH-1

SIG. OF GEO-TECHNICAL ENGINEER
ALOK ROY
6A, MILAN PARK
KOLKATA-700084

PLAN OF PROPOSED G+7 (25.0 M. HT.) STORED RESIDENTIAL COMPLEX AT MOUZA- PASCHIM ICHAPUR, J.L. NO-29, Re. So. NO-202, L.R. KHATIAN NO.-682, L.R. DAG NO.-1154, WARD NO-07 (NEW)-28 (OLD), HOLDING NO.-1532/18, SHASTRIJI ROAD, P.S. BARASAT, UNDER BARASAT MUNICIPALITY, DIST.-NORTH 24 PARGANAS, PREVIOUS BUILDING PLAN SANCTION SERIAL NO. 869, MEETING DATE : 26.08.2015

SANCTION DRAWING
BLOCK 4
FRONT ELEVATION, ROOF PLAN & SECTION E-E

STRUCTURAL CONSULTANTS : Mr. Chandi Prosad Khanna
BE (CIVIL), ME (STRUC.), ME (INDIA)
DATE : 21.03.18 | SCALE : 1:100
ARCHITECTS :
MANIRAMA AND ASSOCIATES
74 B, A. J. C. BOSE ROAD, KOLKATA-700 016
PHONE : (033) 2217 8329
E mail: manirama@vsnl.net

