

Sanction Serial No. 1800

Building Plan Sanctioned
Meeting Date: 26.08.2022


Sanctioned / Approved
Chairperson
Board of Administrator
Barasat Municipality

Sanctioned / approved
Chairman
Barasat Municipality

CHECKED & VERIFIED
Sub-Engineer
Barasat Municipality



Sanction Serial No. 1800

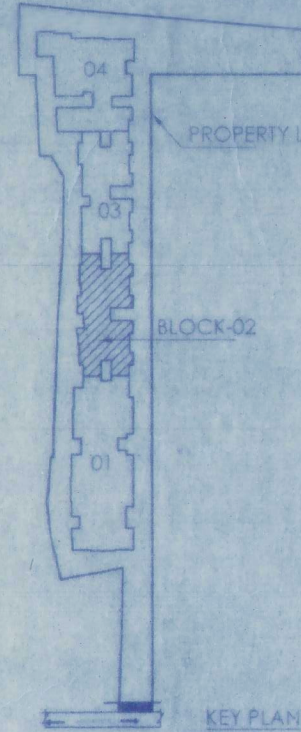

ROBUST NIRMAL LLP
Barasat Partner

SIG. OF OWNER

CERTIFICATE OF ARCHITECT

I DO HEREBY CONFIRM AND CERTIFY WITH FULL RESPONSIBILITY THAT THE BUILDING PLAN HAS BEEN PREPARED BY ME KEEPING THE PROVISION OF N.B.C. OF INDIA AND CERTIFY THAT IT IS SAFE AND STABLE IN ALL RESPECT

Sunil Maniramka

SUNIL MANIRAMKA, (B. Arch.)
Consulting Architect
Council of Architecture (Regn. No. CA/9316030)

SIG. OF ARCHITECT
SUNIL MANIRAMKA
74B, A.J.C. BOSE ROAD
KOLKATA-700084

CERTIFICATE OF ENGINEER

WE HEREBY CERTIFY THAT THE FOUNDATION AND SUPER STRUCTURE OF THE BUILDING PROPOSED FOR CONSTRUCTION ON MOUZA- PASCHIM ICHAPUR, J.L. NO-29, Re. So. NO-202, L.R. KHATIAN NO-682, L.R. DAG NO-07(NEW), HOLDING NO-1532/18, SHASTRIJI ROAD, P.S. BARASAT, UNDER NORTH 24 PARGANAS, DIST. NORTH 24 PARGANAS, HAVE BEEN PERSONALLY INSPECTED AND SO DESIGNED BY ME /US WILL MAKE SUCH FOUNDATION AND SUPER STRUCTURE SAFE IN ALL RESPECT INCLUDING THE CONSIDERATION OF BEARING CAPACITY AND SETTLEMENT OF SOIL AND OTHER CONDITIONS IF ANY CONFORMING TO ALL RELEVANT IS CODES OF PRACTICE AND NATIONAL BUILDING CODE.

Chandi Prosad Khanra

CHANDI PROSAD KHANRA
BE (CIVIL), ME (STRUCT.), ME (INDIA)
ESE - 1/2

ALOK ROY
Empanelled Geotechnical Engineer
Kolkata Municipal Corporation
Class-I, No.- G.7/1/11
6A, Milan Park,
Kolkata-700 084

SIG. OF STR. ENGINEER
C. P. KHANRA
18/1, ICHHAPUR ROAD
KADAMTALA, HOWRAH-I

SIG. OF GEO-TECHNICAL ENGINEER
ALOK ROY
6A, MILAN PARK
KOLKATA-700084

PLAN OF PROPOSED G+7 (25.0 M. HT.) STORED
RESIDENTIAL COMPLEX AT MOUZA- PASCHIM ICHAPUR,
J.L. NO-29, Re. So. NO-202, L.R. KHATIAN NO-682, L.R.
DAG NO. -1154, WARD NO-07(NEW)-28(OLD), HOLDING
NO.-1532/18, SHASTRIJI ROAD, P.S. BARASAT, UNDER
BARASAT MUNICIPALITY, DIST. NORTH 24 PARGANAS,
PREVIOUS BUILDING PLAN SANCTION SERIAL NO. 869,
MEETING DATE : 26.08.2015

SANCTION DRAWING


BLOCK 2

SIXTH AND SEVENTH FLOOR PLAN, ROOF PLAN AND
SECTION C-C


STRUCTURAL CONSULTANTS : Mr. Chandi Prosad Khanra
BE (CIVIL), ME (STRUCT.), ME (INDIA), SHEET NO.
05/12

DATE : 21.03.18 SCALE : 1:100 DEPT. : RUCHIRA/TANJON DRO. NO. BARASAT SHASTRIJI RD./BLK. 2/5


ARCHITECTS :
MANIRAMKA AND ASSOCIATES
74 B, A. J. C. BOSE ROAD, KOLKATA-700 016
PHONE : (033) 2217 8329
E mail: maniramka@vsnl.net

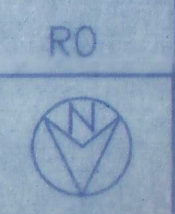

MANIRAMKA AND ASSOCIATES
74 B, A. J. C. BOSE ROAD
KOLKATA-700 016

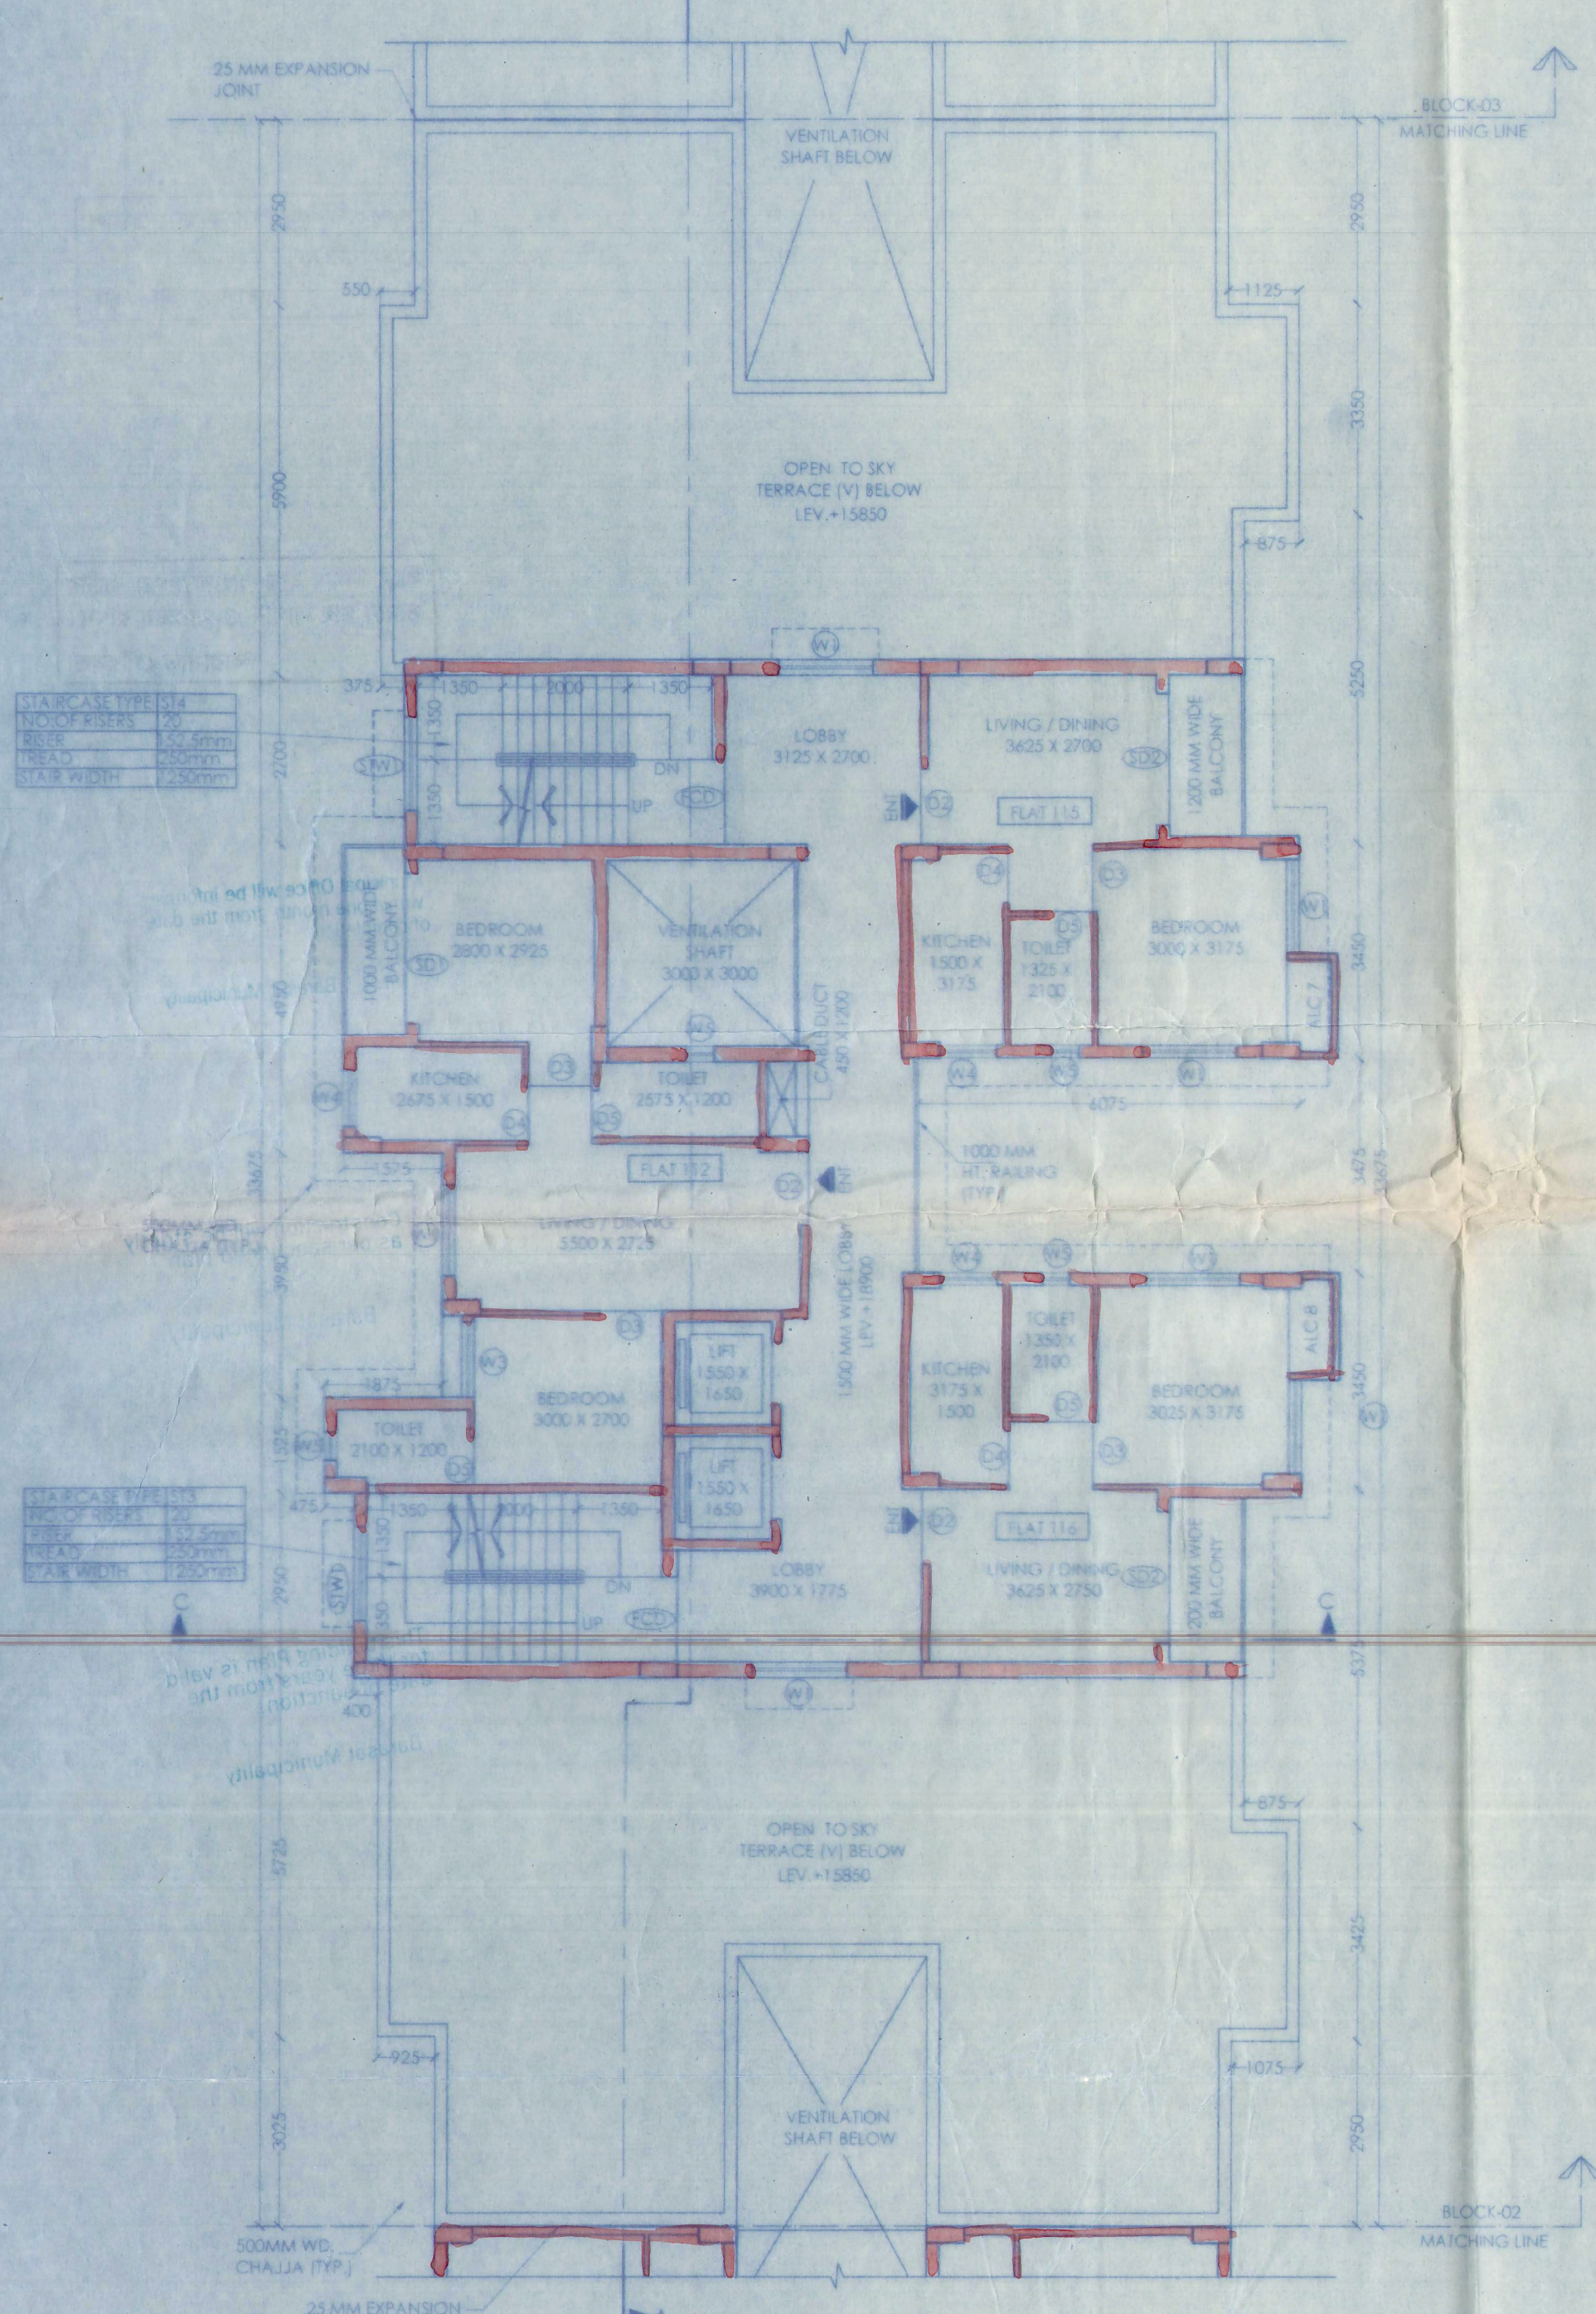

SIXTH AND SEVENTH FLOOR PLAN
OF BLOCK-02

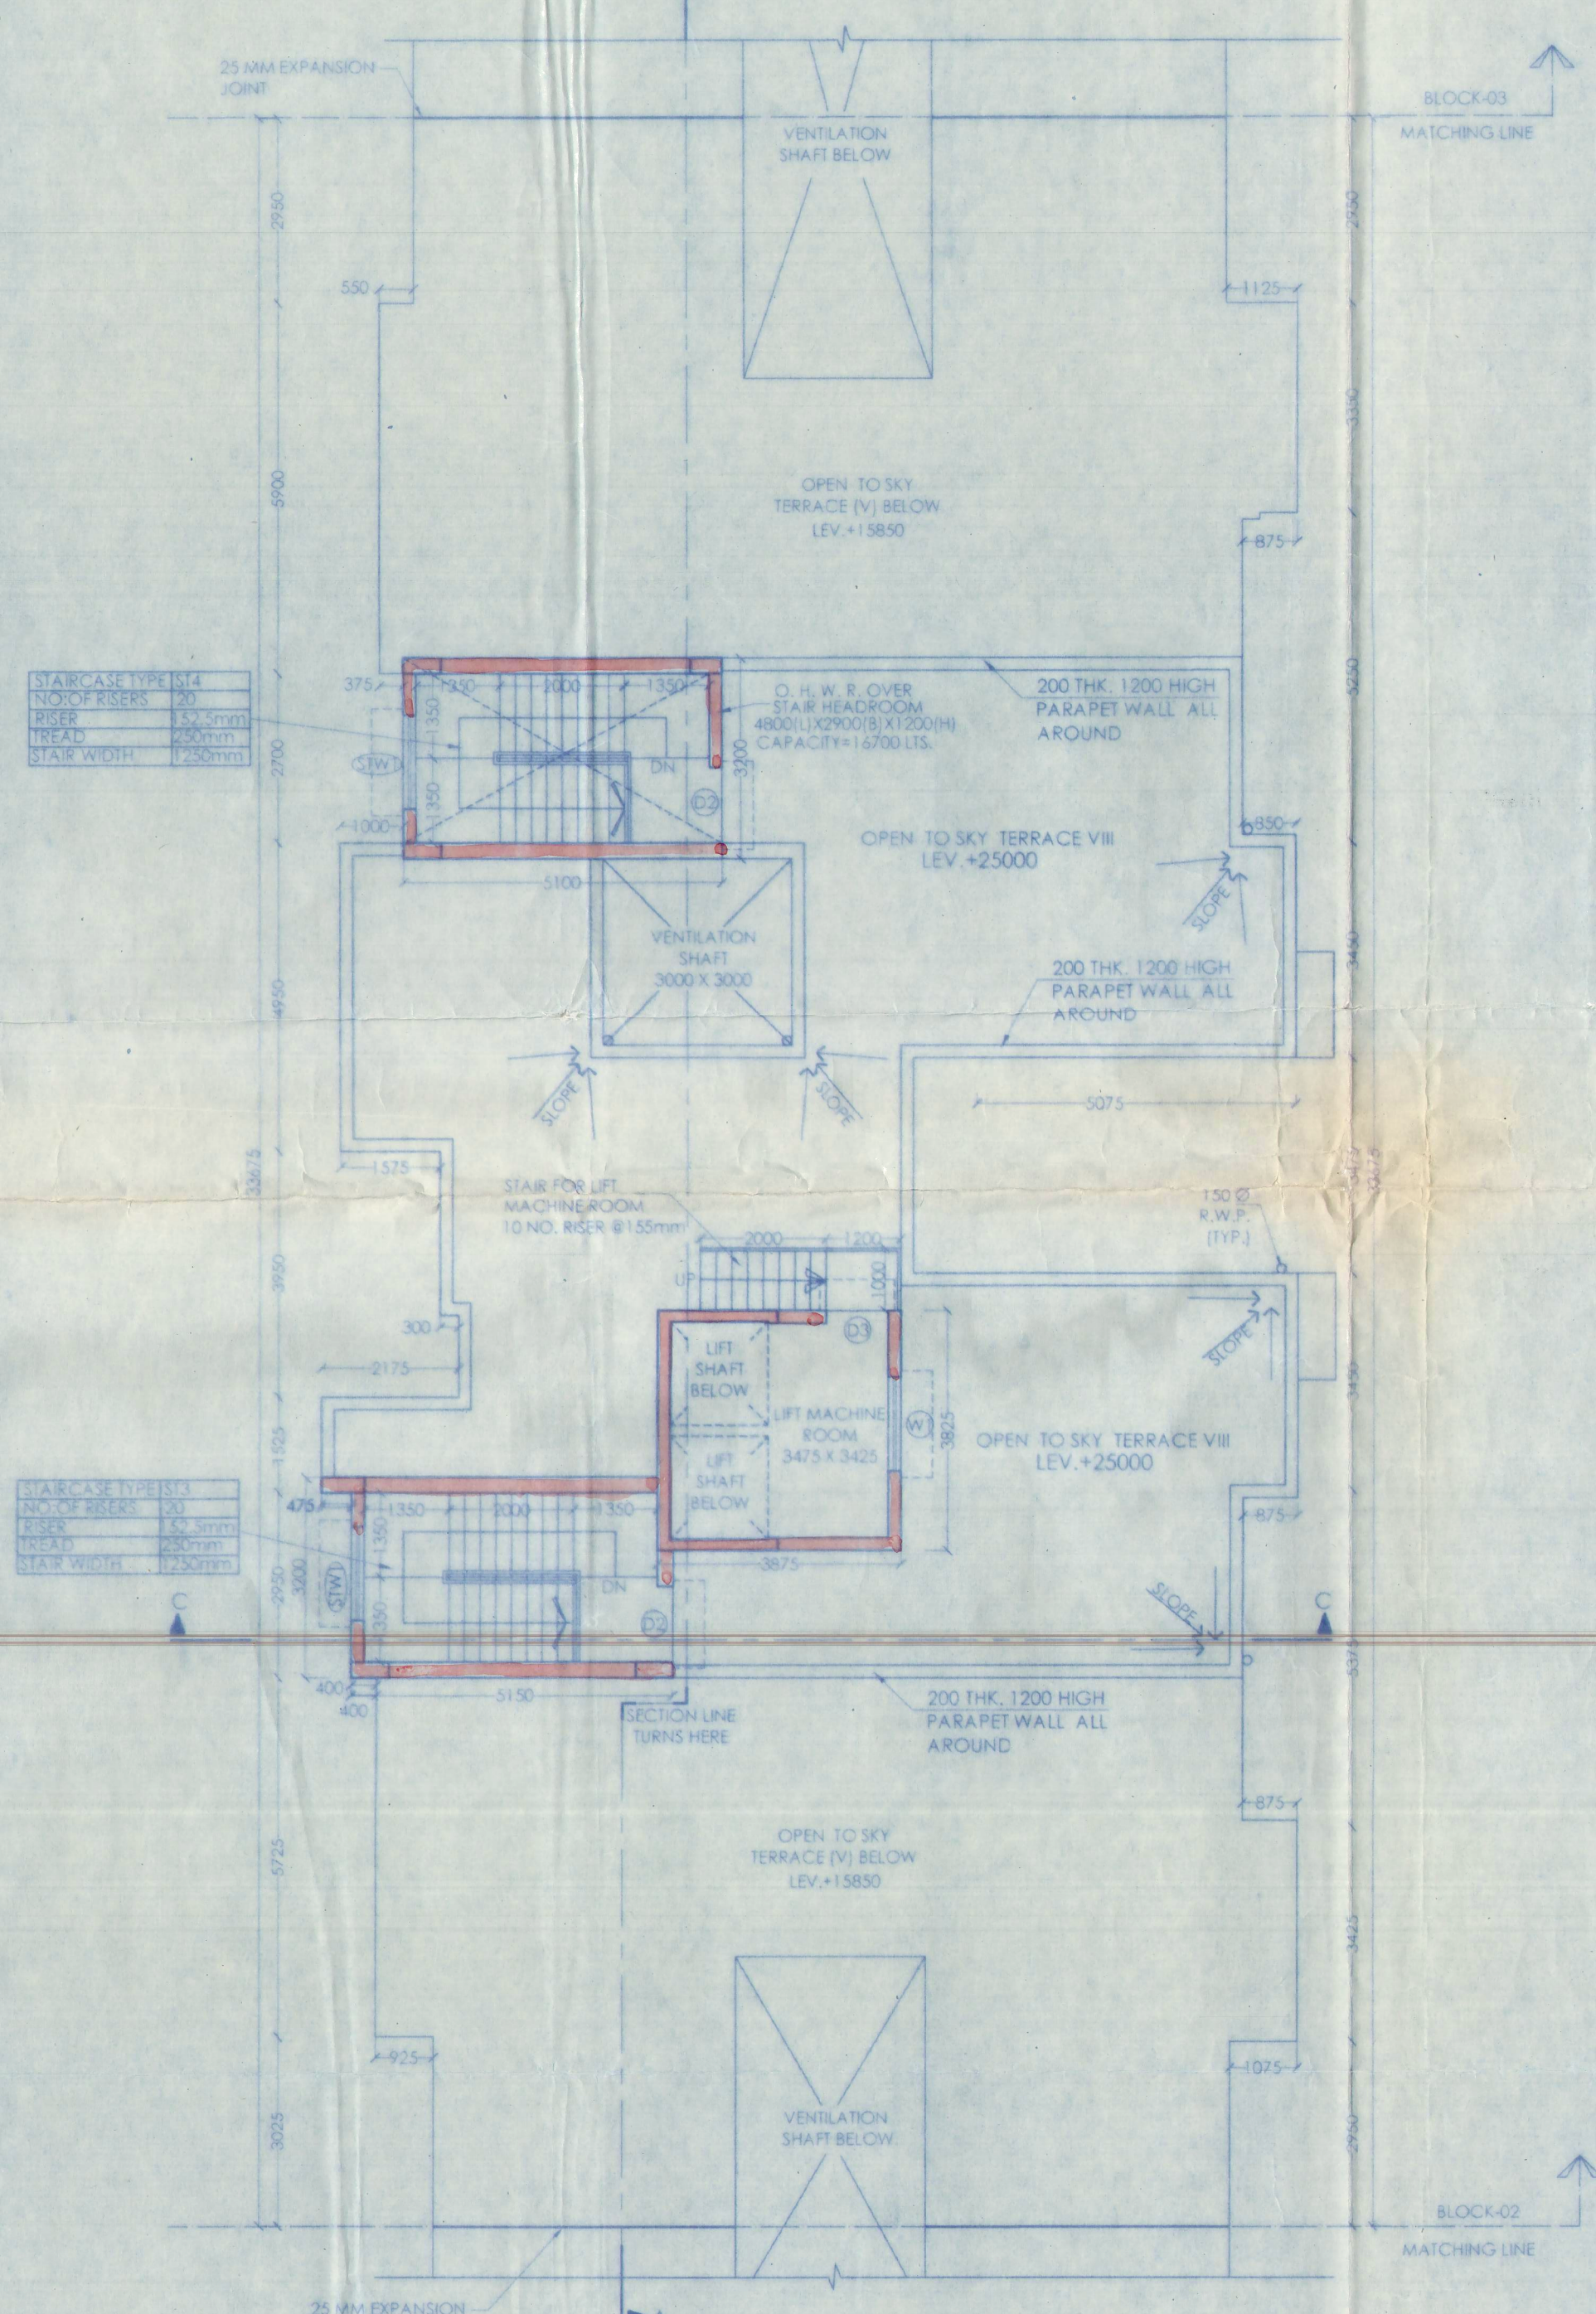

ROOF PLAN OF BLOCK-02

MARK-CASE TYPE-150	
NO. OF FLOORS	120
ROOF	150mm
HEAD	250mm
STAIR WIDTH	1250mm

MARK-CASE TYPE-150	
NO. OF FLOORS	120
ROOF	150mm
HEAD	250mm
STAIR WIDTH	1250mm

