
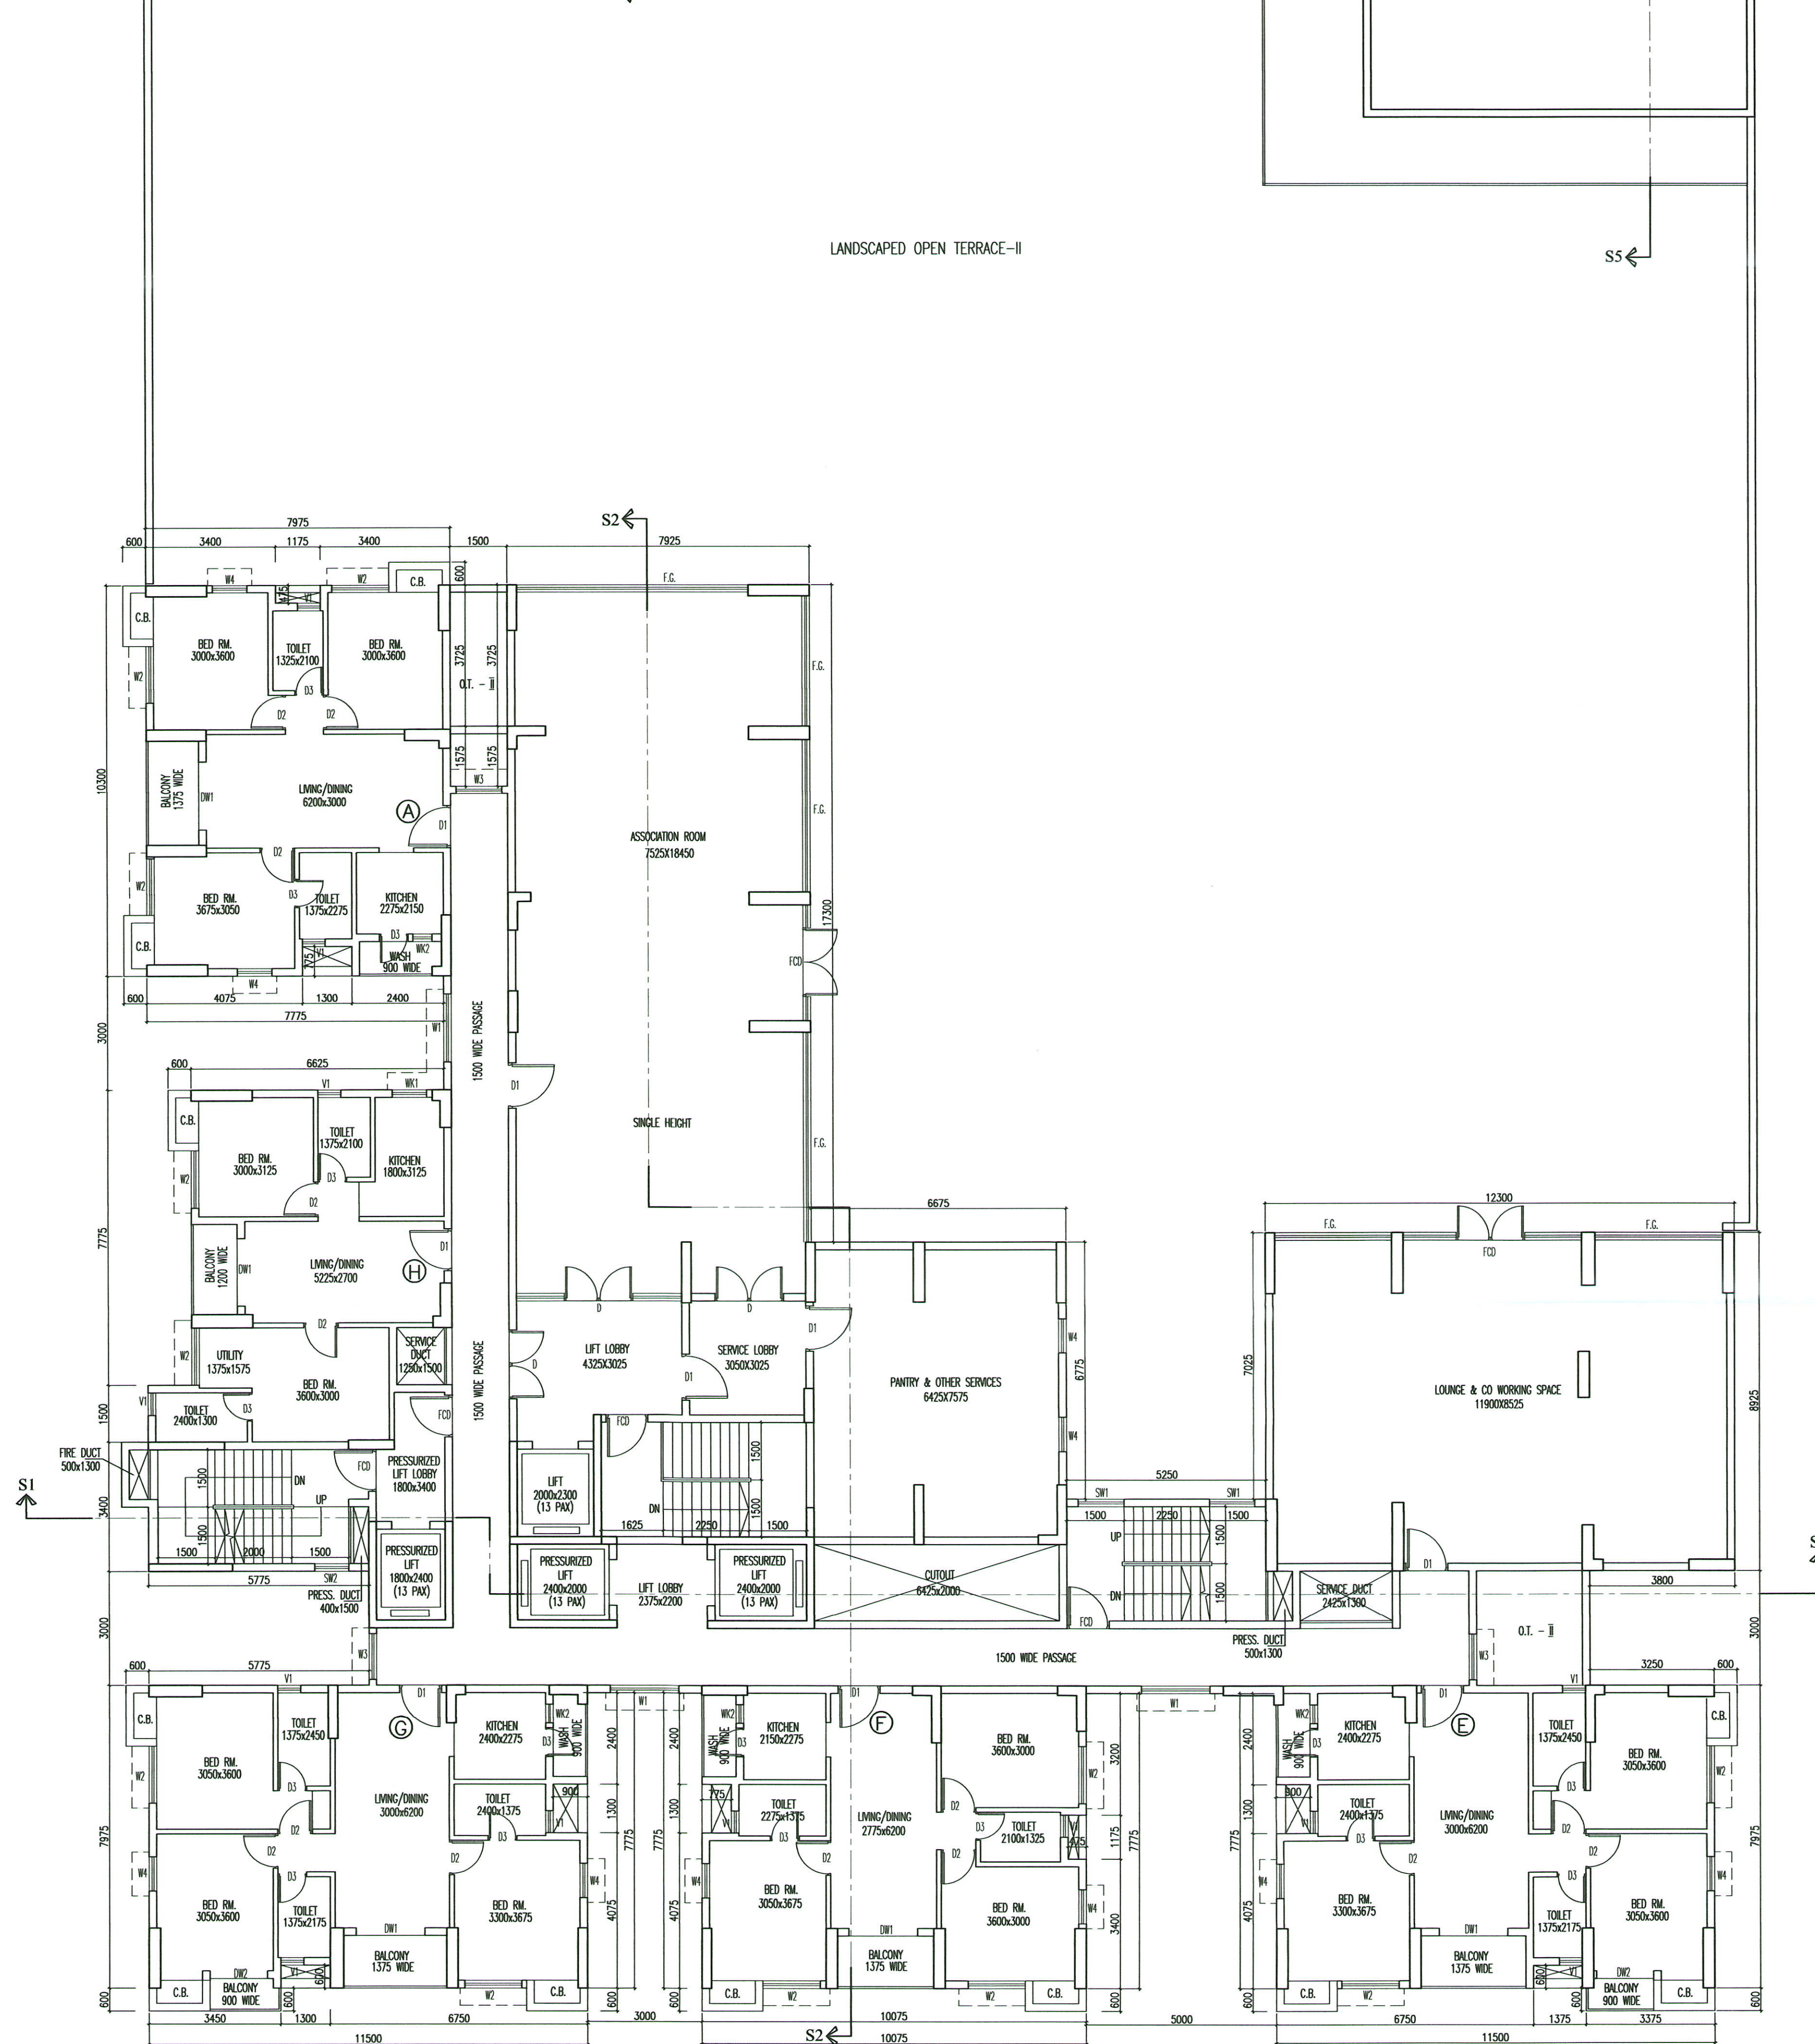


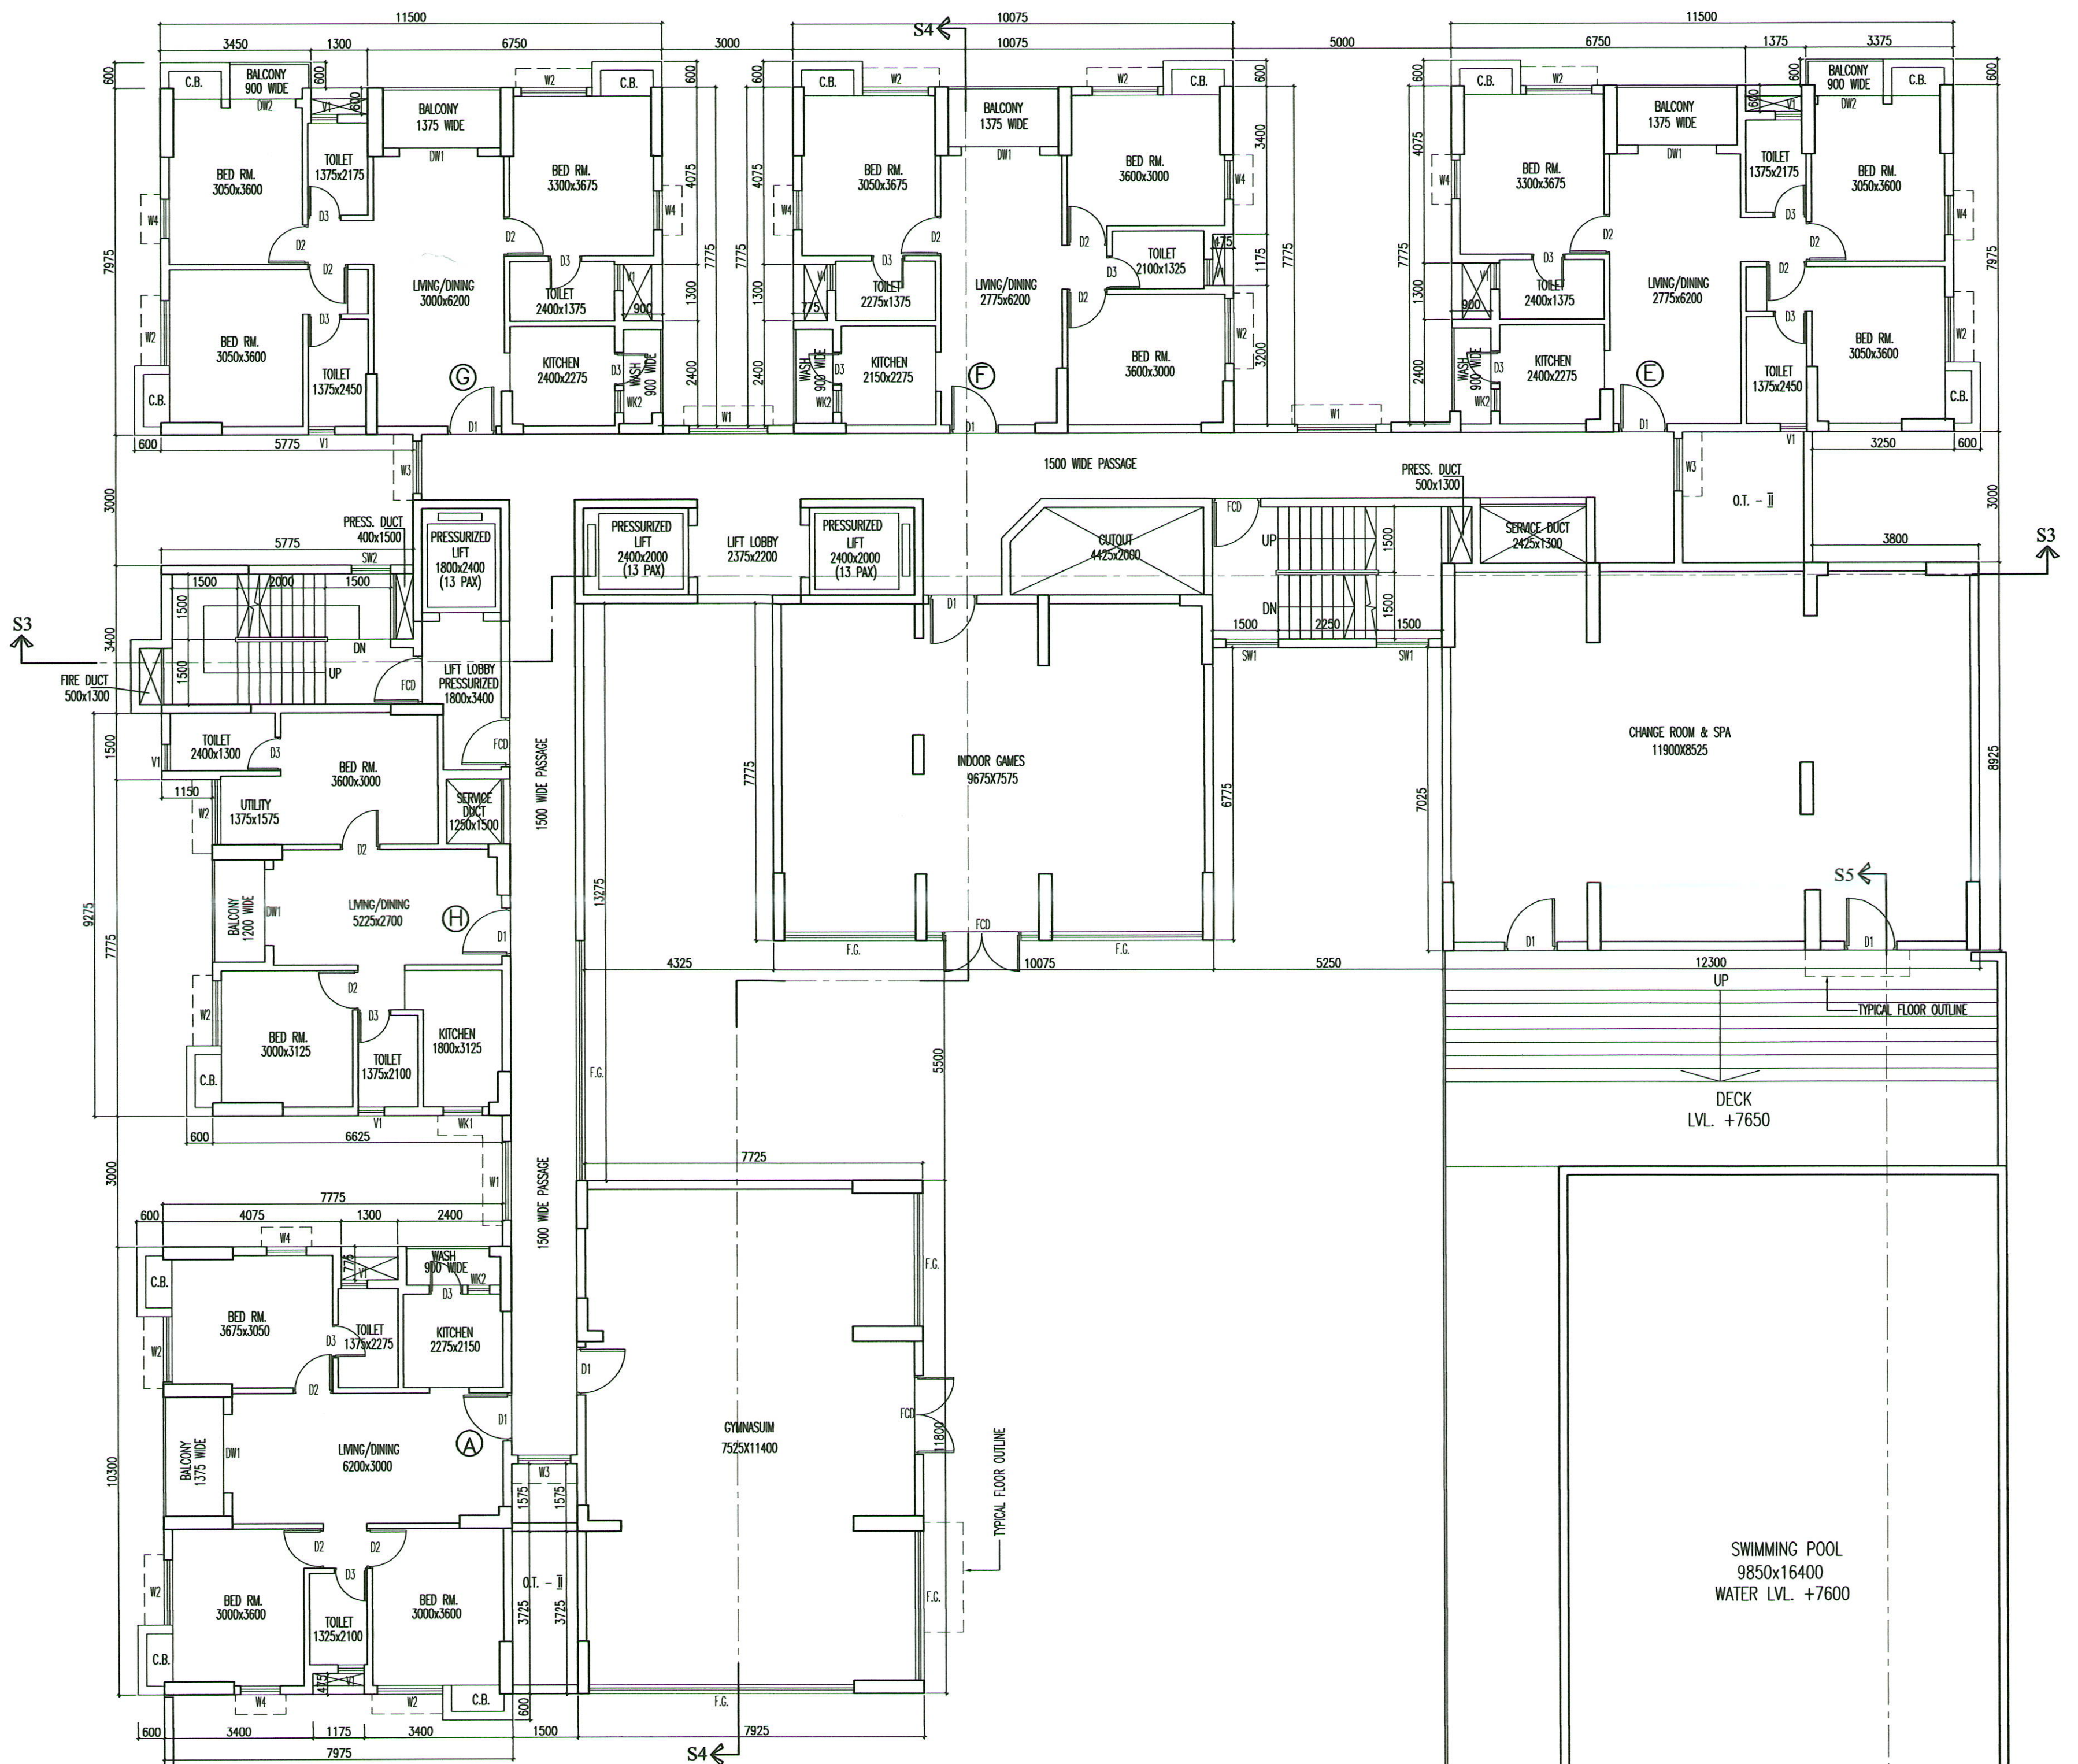

TOWER-2

TOWER-1

SCHEDULE OF DOORS & WINDOWS							
TYPE	SILL	LINTEL	SIZE	TYPE	SILL	LINTEL	SIZE
D	—	2150	1800X2150	W1	900	2150	1800X1250
D1	—	2150	1100X2150	W2	350	2150	1500X1800
D2	—	2150	900X2150	W2A	900	2150	1500X1250
D3	—	2150	750X2150	W3	900	2150	1200X1250
FD	—	2150	1100X2150	W4	900	2150	900X1250
DW1	—	2150	1800X2150	WK1	1050	2150	900X1150
DW2	—	2150	1500X2150	WK2	1050	2150	500X1150
FG	AS PER INTERIOR			V1	1250	2150	600X900
				WS1	900	2150	1200X1250
				WS2	900	2150	900X1250

SIGNATURE OF GEO-TECHNICAL ENGINEER.

SIGNATURE OF STRUCTURAL REVIEWER.

SIGNATURE OF OWNER

CERTIFICATE OF STRUCTURAL ENGINEER

CERTIFIED THAT, "THE STRUCTURAL DESIGN & DRAWINGS OF BOTH FOUNDATION & SUPER STRUCTURE OF THE BUILDING HAS BEEN MADE BY ME CONSIDERING ALL POSSIBLE LOADS INCLUDING THE SEISMIC LOAD AS PER THE NATIONAL BUILDING CODE OF INDIA & CERTIFIED THAT IT IS SAFE & STABLE IN ALL RESPECTS".

SIGNATURE OF STRUCTURAL ENGINEER.

CERTIFICATE OF ARCHITECT

THE L.B.A. HAS CERTIFIED ON THE PLAN ITSELF WITH FULL RESPONSIBILITY THAT THE BUILDING PLAN HAS BEEN DRAWN UP AS PER PROVISION OF W.M.B. BLDG. RULES 2007, AS AMENDED FROM TIME TO TIME AND THAT THE SITE CONDITION INCLUDING THE WIDTH OF THE ABUTTING ROAD CONFIRM WITH THE PLAN AND IT IS A BUILD ABLE SITE AND NOT A TANK OR A FILLED UP TANK.

SIGNATURE OF L.B.A./L.B.S

SIGNATURE OF ASST. ENGINEER (MUNICIPAL) SIGNATURE OF CHAIRMAN (MUNICIPAL)

APPROVED BY:—

FOR OFFICE USE ONLY

TITLE (TOWER-1 & 2)
2ND FLOOR PLAN

PROJECT
PROPOSED 9.7 M & 52.4 M HEIGHT G+II & G+XVI
STORED RESIDENTIAL HOUSING COMPLEX AT L.R. Dag Nos.
879 (P), 968 (P), 971 (P), 972, 973 (P), 974 (P),
and, 976 (P) MOUJA – HATISHALA, J.L.NO.—09, POST
OFFICE—HATISHALA, P.S. – HATISHALA (PREVIOUSLY
KOLKATA LEATHER COMPLEX) UNDER GRAM
PANCHAYET – BEONTA II DISTRICT : 24 PARGANAS (SOUTH)

DATE	JOB NO.	DEALT	CHECKED	SHEET NO.
02.11.24	ARCH/2024/875	HAIMANY		4 OF 8

SCALE-1:100 ARCHITECT

RAJ AGRAWAL & ASSOCIATES
8B, ROYD STREET, KOLKATA – 16

