




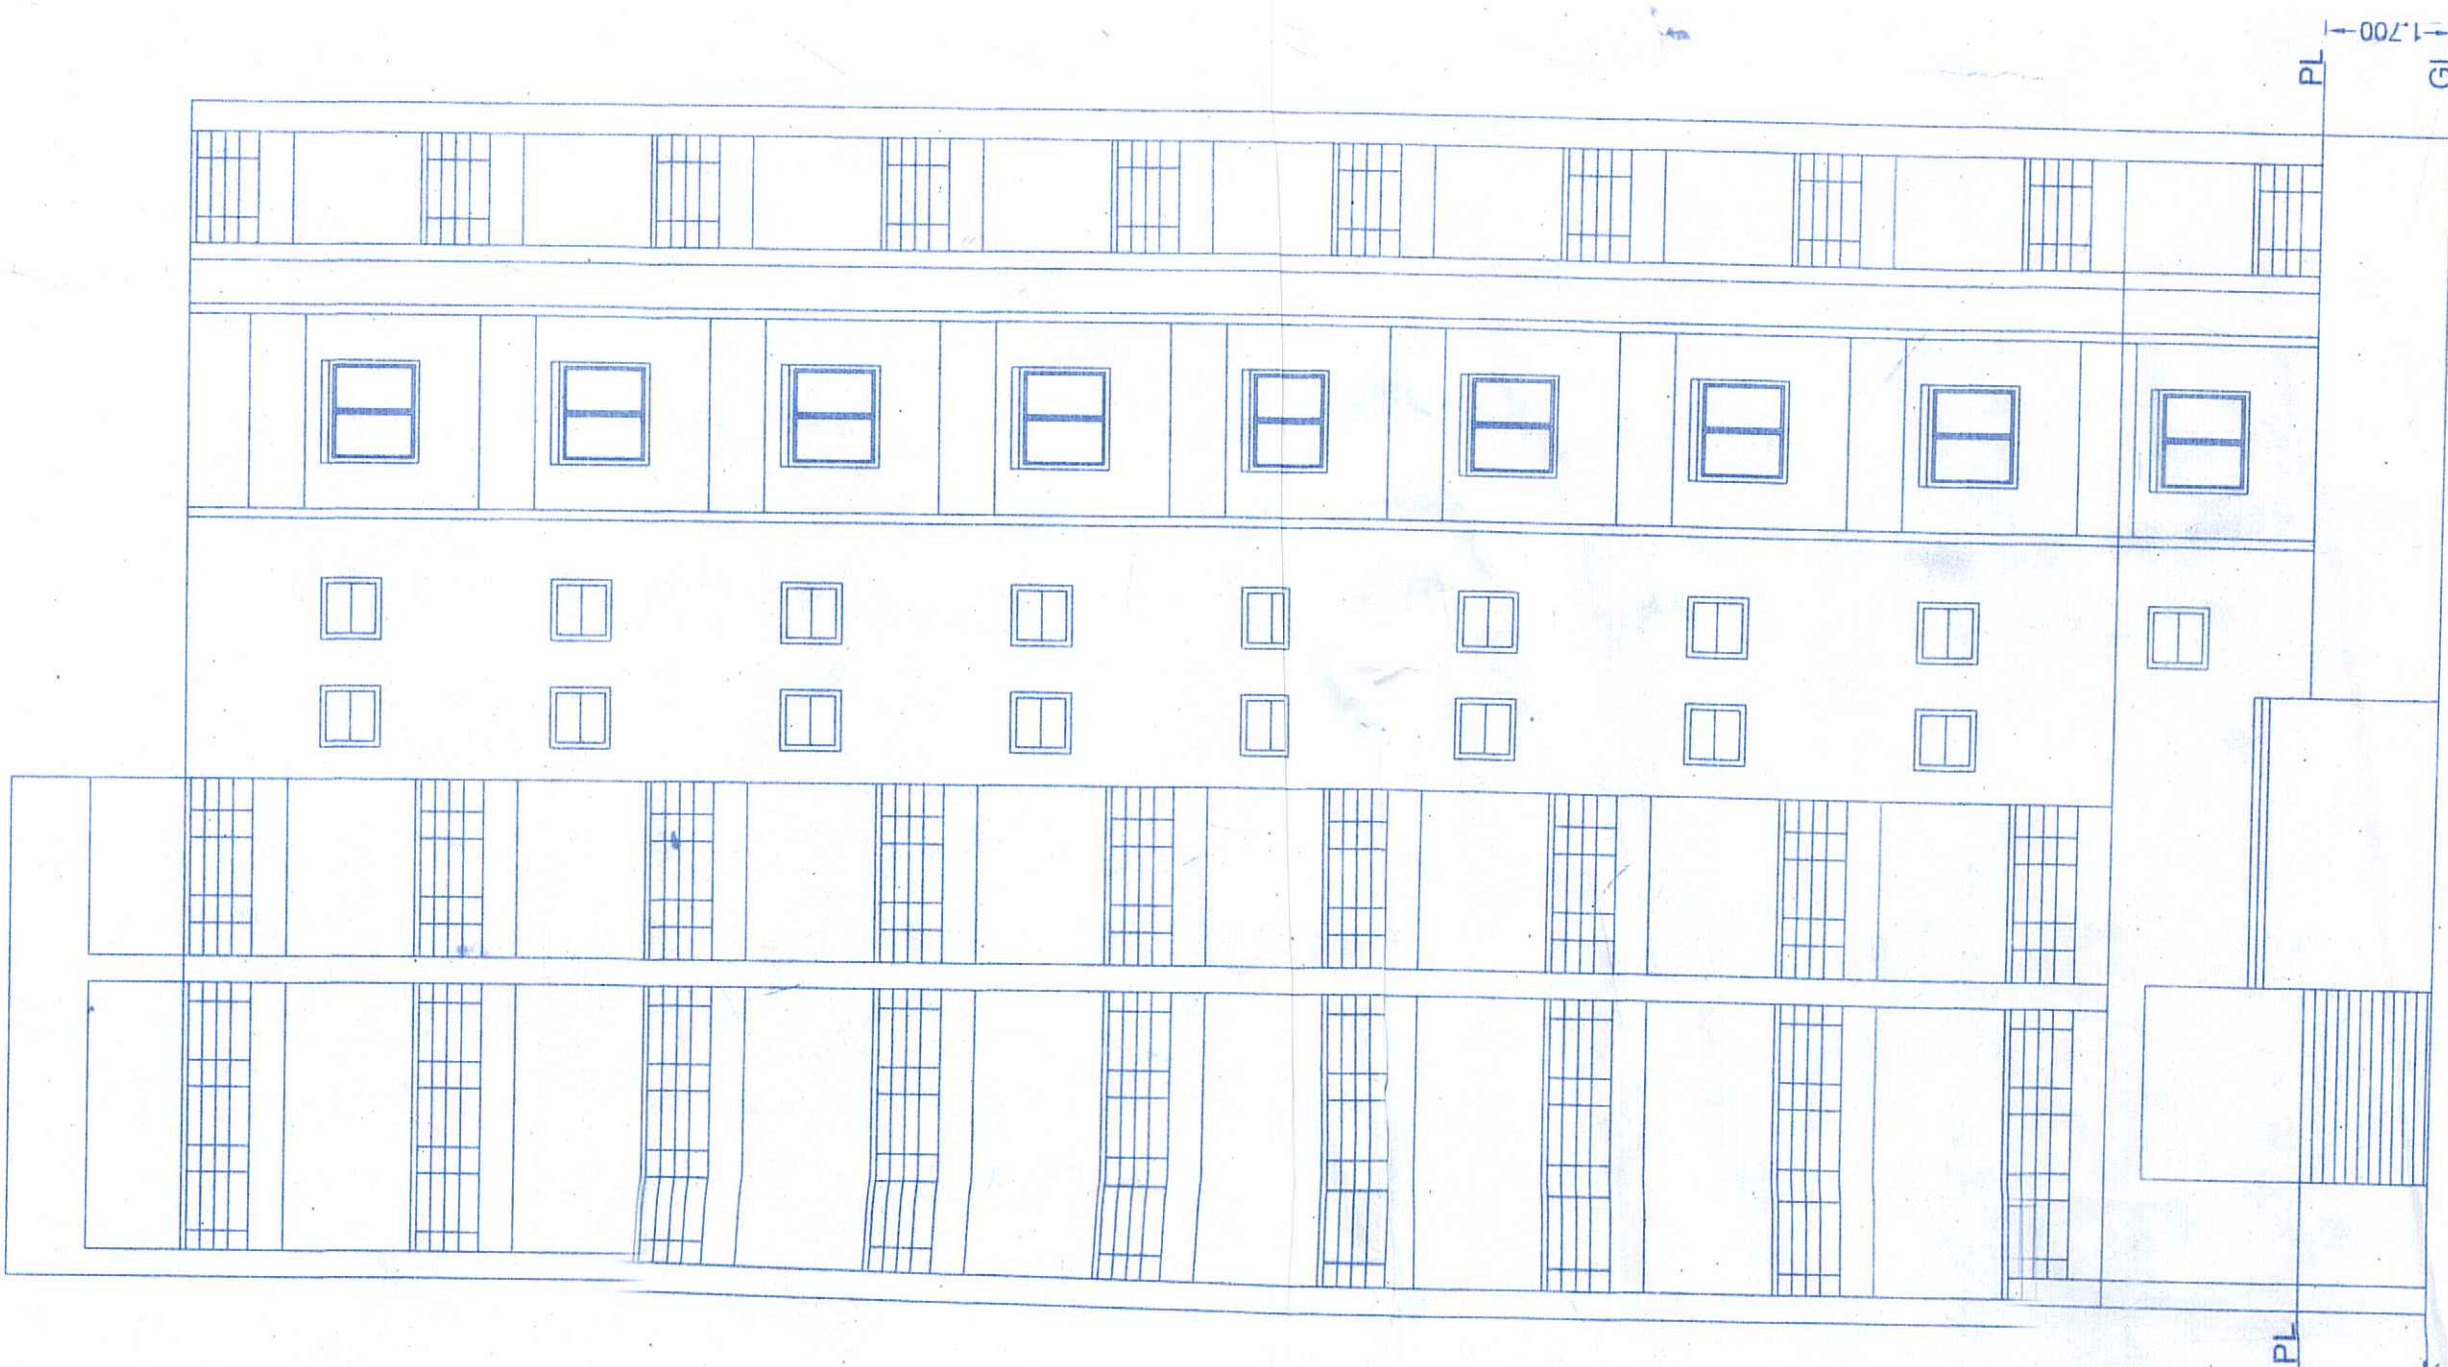


FRONT ELEVATION

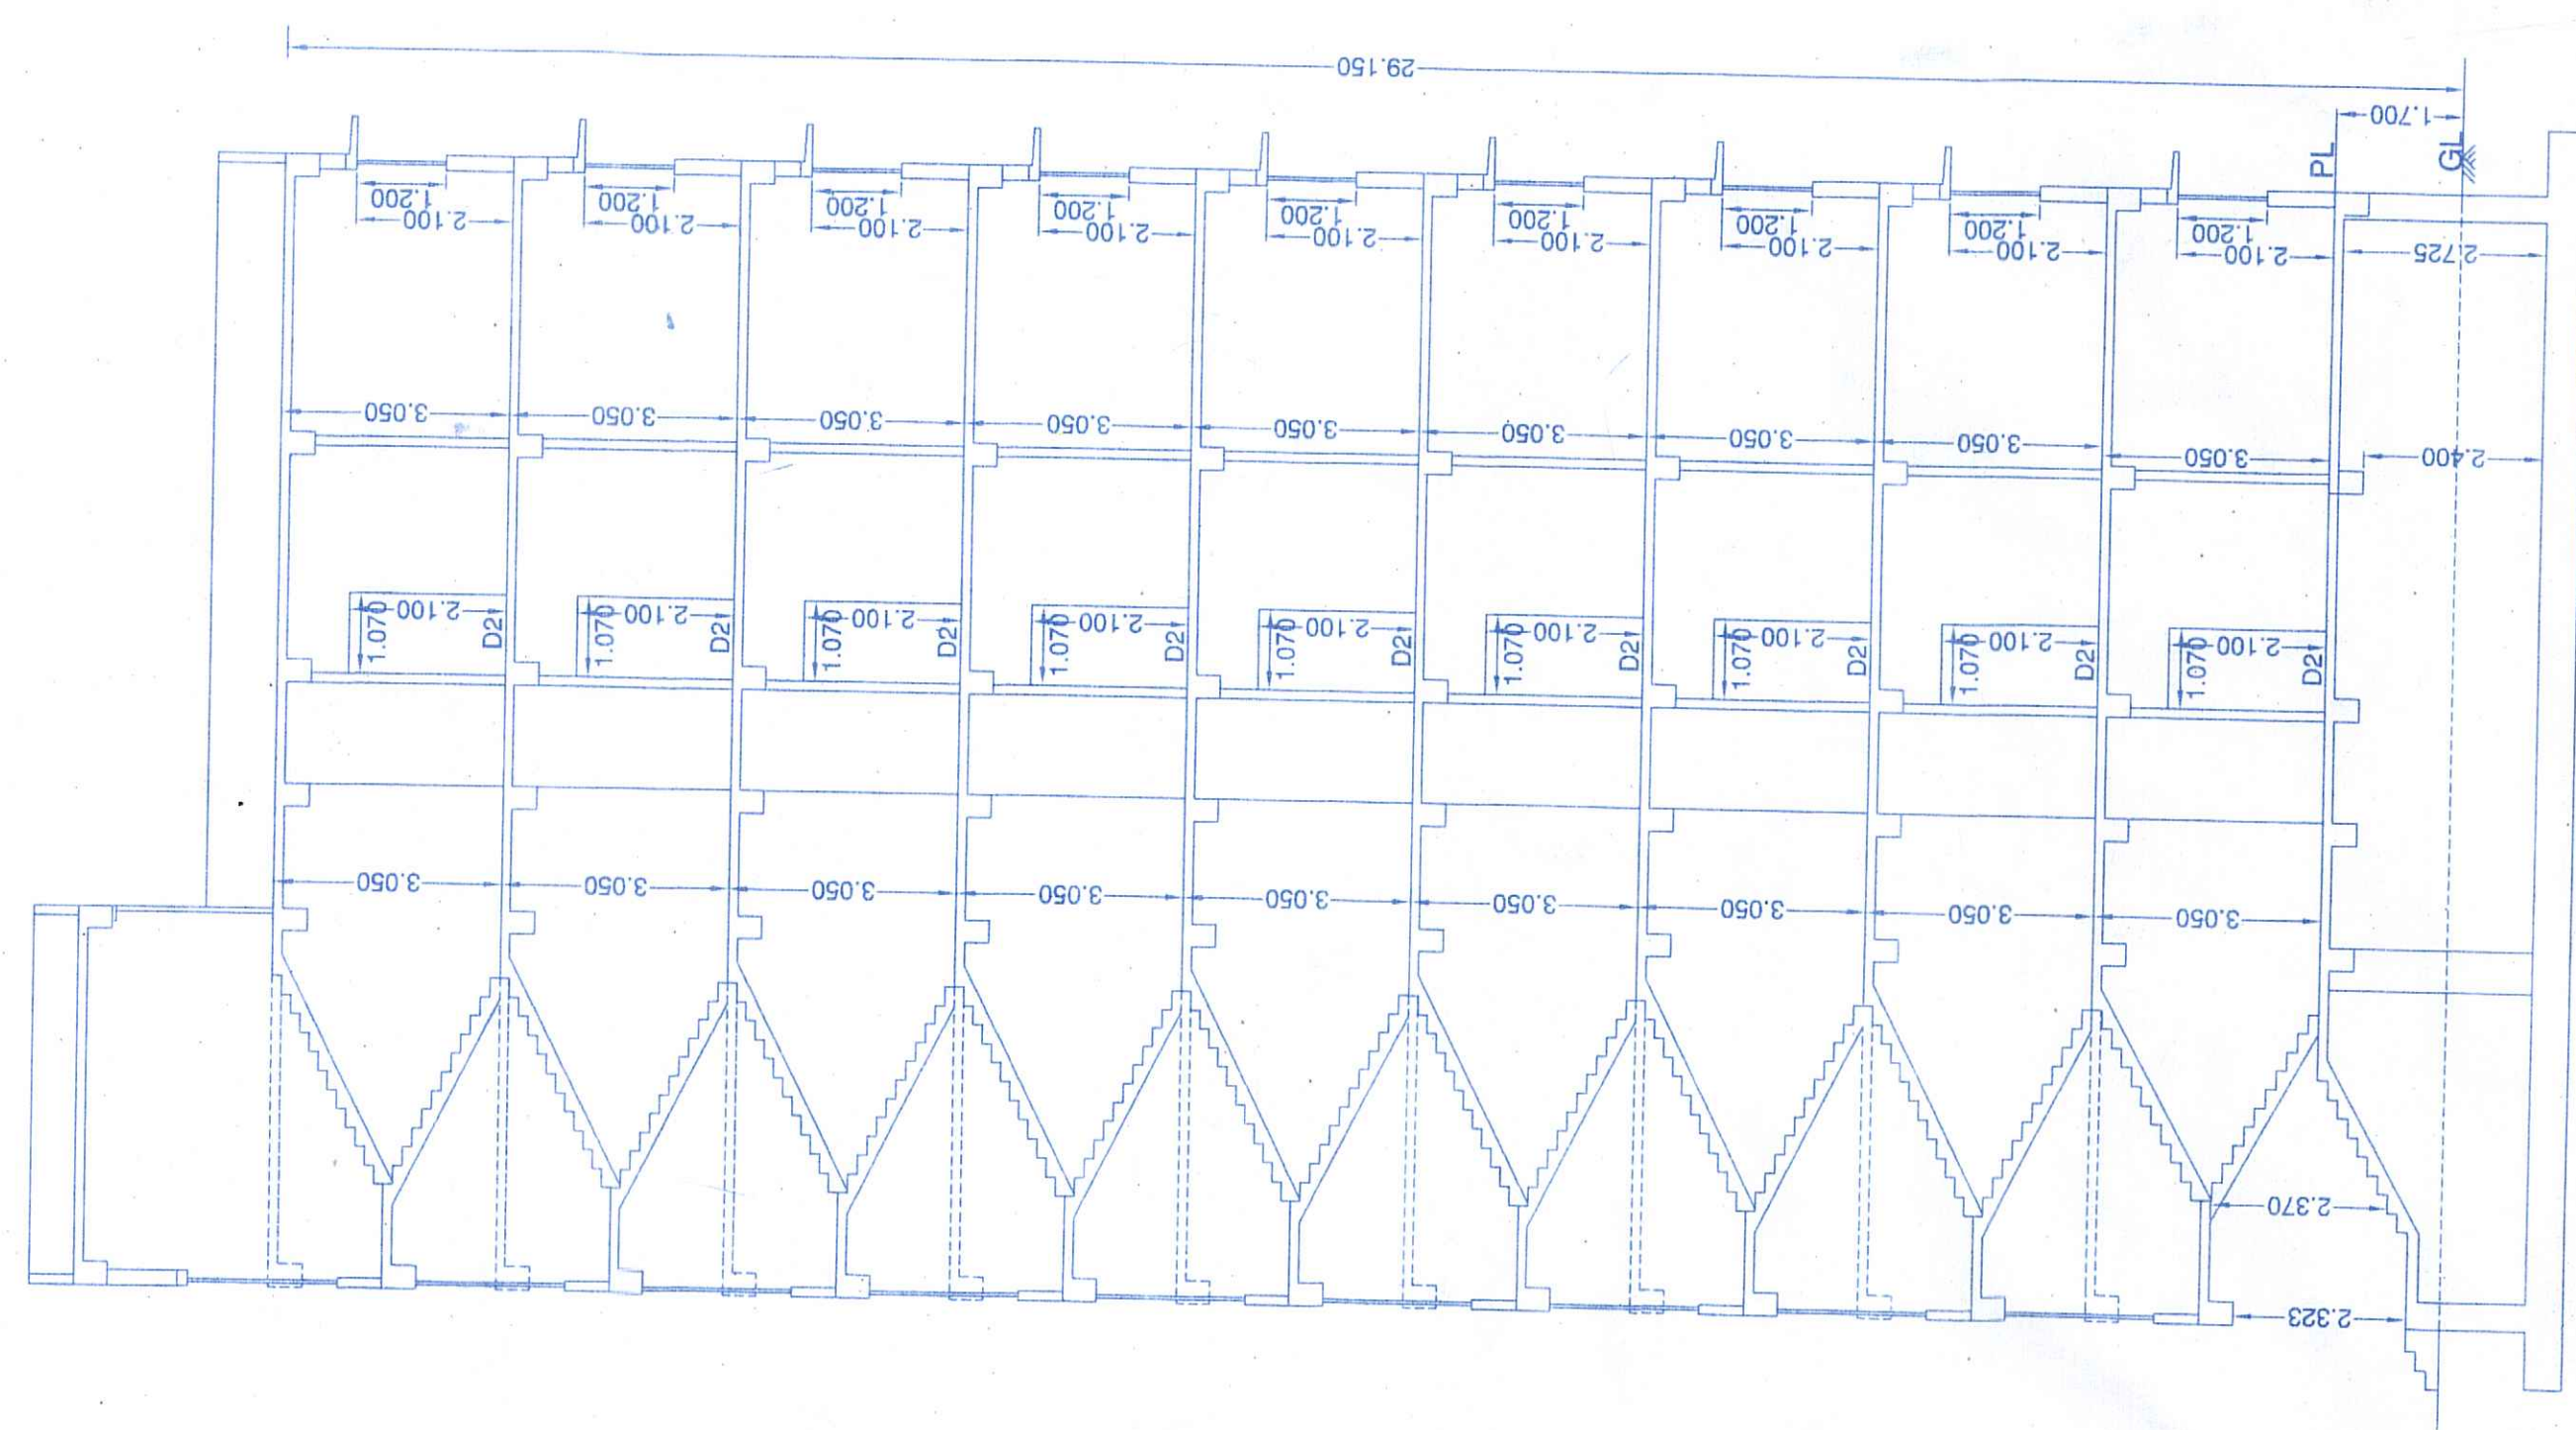

SECTION ON [A-A]

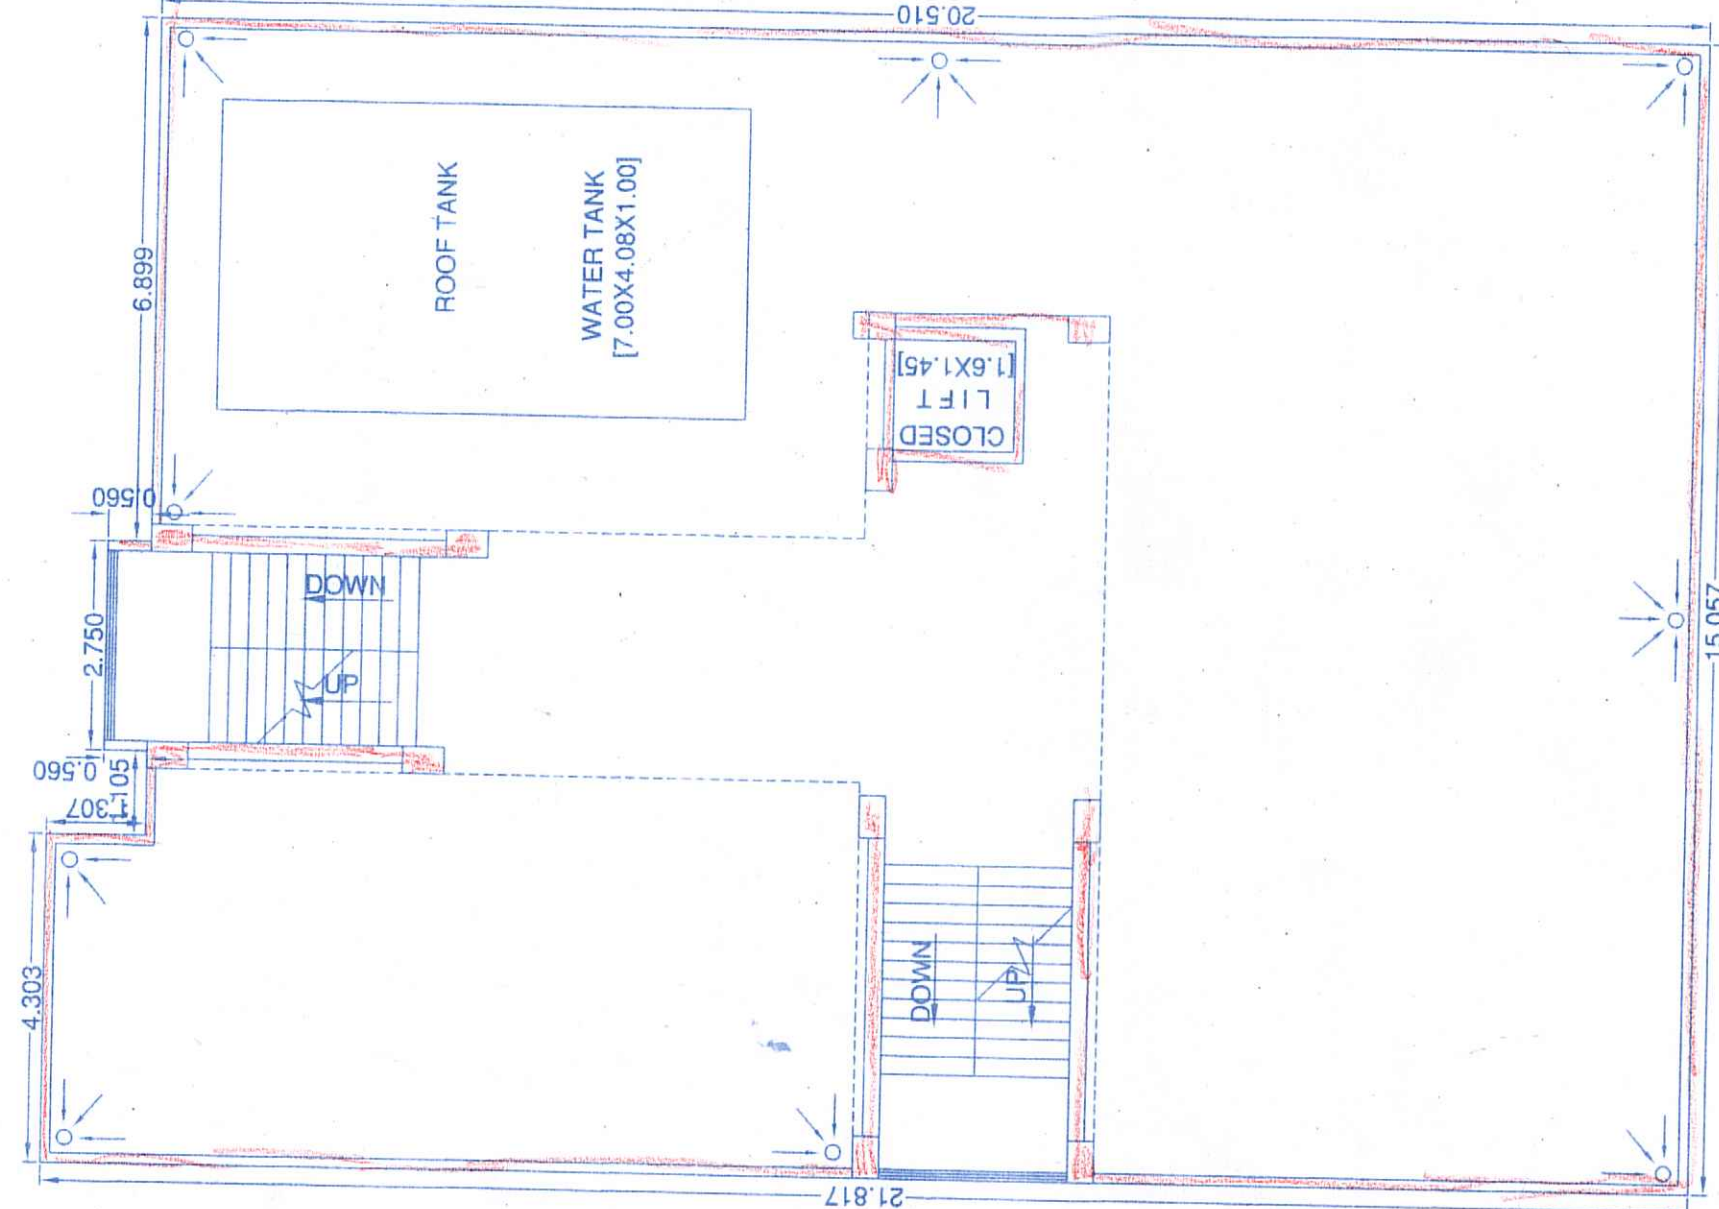

ROOF PLAN

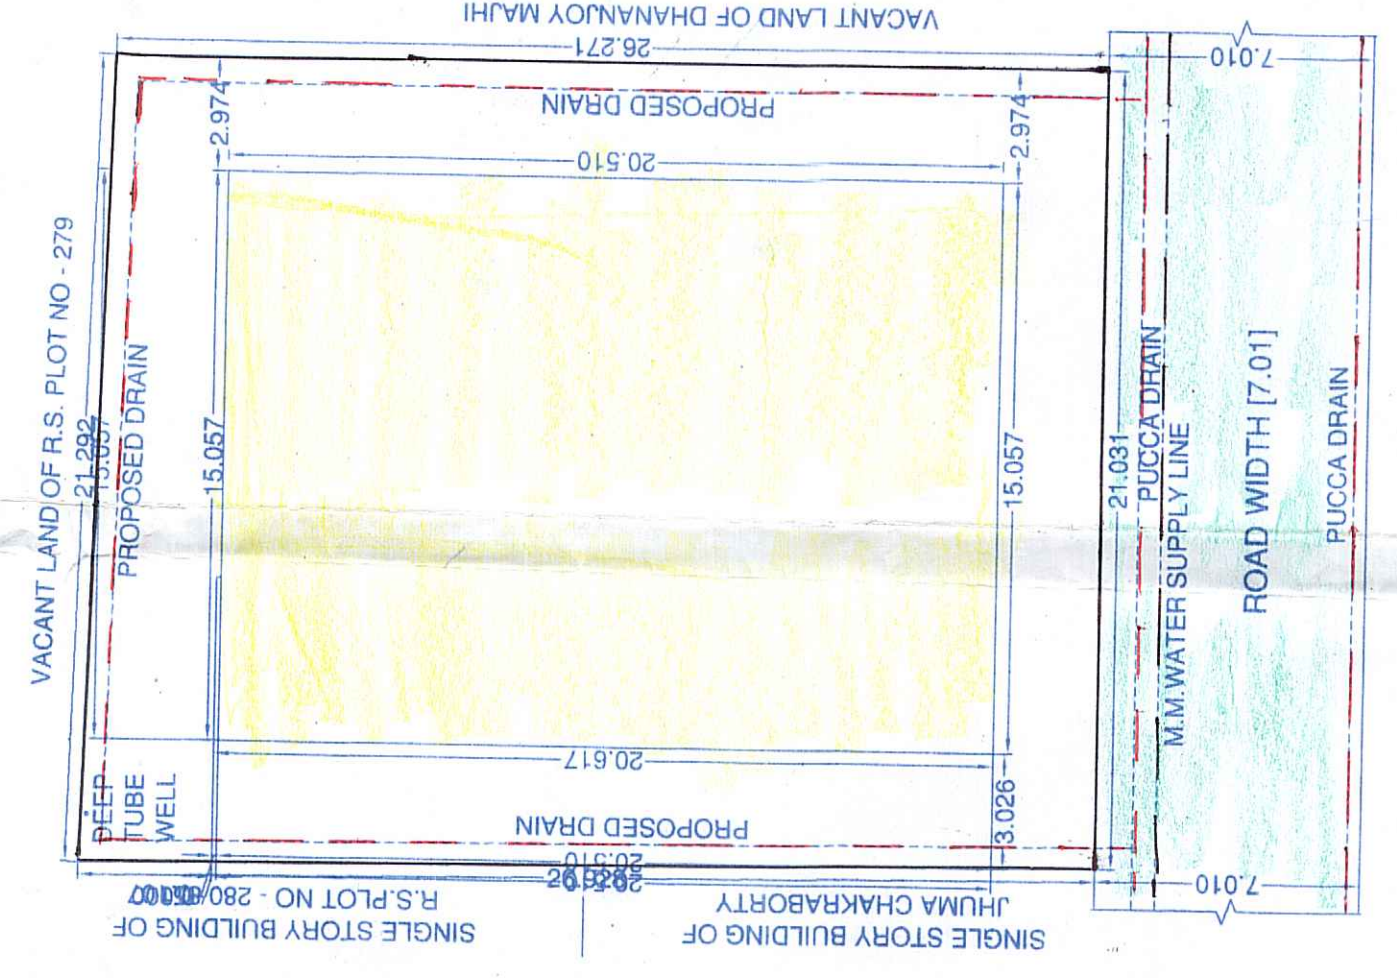

SITE PLAN

SCHEDULE OF DOOR, WINDOWS & GATE			
MARKED	WIDE	HEIGHT	REMARK
D	0.782 M	2.10 M	DOOR
D1	0.914 M	2.10 M	DOOR
D2	1.100 M	2.10 M	DOOR
W	1.20 M	1.20 M	WINDOW
W1	1.35 M	1.20 M	WINDOW
W2	1.50 M	1.20 M	WINDOW
W3	2.00 M	1.20 M	WINDOW
G	2.19 M	2.10 M	COLLAPSIBLE GATE
F/L	0.65 M	0.65 M	FAN LIGHT

NOTE

1. ALL DIMENSION ARE IN METER
2. ALL MAIN WALL 0.20 M THICKNESS [1.6]
3. GRADE OF CONCRETE M - 25
4. GRADE OF STEEL FE - 500
5. COVER - FOOTING 50mm, COLUMN 40mm
6. BEAM 25mm & SLAB/INTEL 15mm
7. BUILDING BY R.C.C FRAME STRUCTURE
8. P.C.C & R.C.C WORK TO BE DONE WITH [1:3.6 & 1:1.5:3]

AREA OF STATEMENT

1. LAND AREA - 562.88 sq.met. (6058.64 sq.ft) (as per record/deed)
2. LAND AREA - 562.70 sq.met. (6056.90 sq.ft) (as per site measurement)
3. BASEMENT FLOOR AREA - 207.88 sq.meter (EXISTING)
4. BASEMENT FLOOR AREA - 101.39 sq.meter (EXISTING)
5. GROUND FLOOR AREA - 207.88 sq.meter (EXISTING)
6. GROUND FLOOR AREA - 102.83 sq.meter (EXISTING & ALTERATION)
7. FIRST FLOOR AREA - 207.88 sq.meter (EXISTING)
8. FIRST FLOOR AREA - 108.09 sq.meter (EXISTING & ALTERATION)
9. SECOND FLOOR AREA - 207.88 sq.meter (EXISTING)
10. SECOND FLOOR AREA - 108.09 sq.meter (EXISTING & ALTERATION)
11. THIRD FLOOR AREA - 207.88 sq.meter (EXISTING)
12. THIRD FLOOR AREA - 108.09 sq.meter (EXISTING & ALTERATION)
13. FOURTH FLOOR AREA - 207.88 sq.meter (EXISTING)
14. FOURTH FLOOR AREA - 108.09 sq.meter (EXISTING & ALTERATION)
15. FIFTH FLOOR AREA - 207.88 sq.meter (EXISTING)
16. FIFTH FLOOR AREA - 108.09 sq.meter (EXISTING & ALTERATION)
17. SIXTH FLOOR AREA - 207.88 sq.meter (EXISTING)
18. SIXTH FLOOR AREA - 108.09 sq.meter (EXISTING & ALTERATION)
19. SEVENTH FLOOR AREA - 207.88 sq.meter (EXISTING)
20. SEVENTH FLOOR AREA - 108.09 sq.meter (EXISTING & ALTERATION)
21. EIGHTH FLOOR AREA - 207.88 sq.meter (EXISTING)
22. EIGHTH FLOOR AREA - 108.09 sq.meter (EXISTING & ALTERATION)
23. TOTAL PROPOSED COVERED AREA - 947.91 sq.m. AREA-744.77 sq.m.
24. TOTAL ADDITION & ALTERATION COVERED AREA-744.77 sq.m.
25. TOTAL EXISTING COVERED AREA -1455.16 sq.m.

PLAN FOR THE PROPOSED SIXTH, SEVENTH & EIGHTH FLOOR OVER EXISTING B+G TO FIFTH STOREYED RESIDENTIAL APARTMENT OF (REVISED ADDITION & ALTERATION)


SRI RAJDEEP KHAN
S/O SRI HIMADRI KHAN
IN MOUZA - MAHATABPUR
J.L. NO - 178 K.H. NO - 2909
L.R. PLOT NO - 910 & 911
HOLDING NO - 2922
WARD NO - 18
P.S. - MIDNAPUR SADAR
DT. - PASCHIM MIDNAPORE

I DO HEREBY CERTIFY THAT THE FOUNDATION OF SUPERSTRUCTURE OF THE BUILDING PROPOSED FOR CONSTRUCTION ON L.R. PLOT NO. 910 & 911, WARD NO-18 HAVE BEEN SO DESIGNED BY US WILL MAKE IN ALL THE FOUNDATION AND SUPERSTRUCTURE SAFE IN ALL RESPECT INCLUDING THE CONSTRUCTION OF BEARING CAPACITY AND SETTLEMENT OF SOIL


PLAN, ELEVATION SECTION & SITE PLAN

SCALE: 1:100 & 1:200

PROPOSED TYPICAL FLOOR PLAN [8th, 7th & 8th]

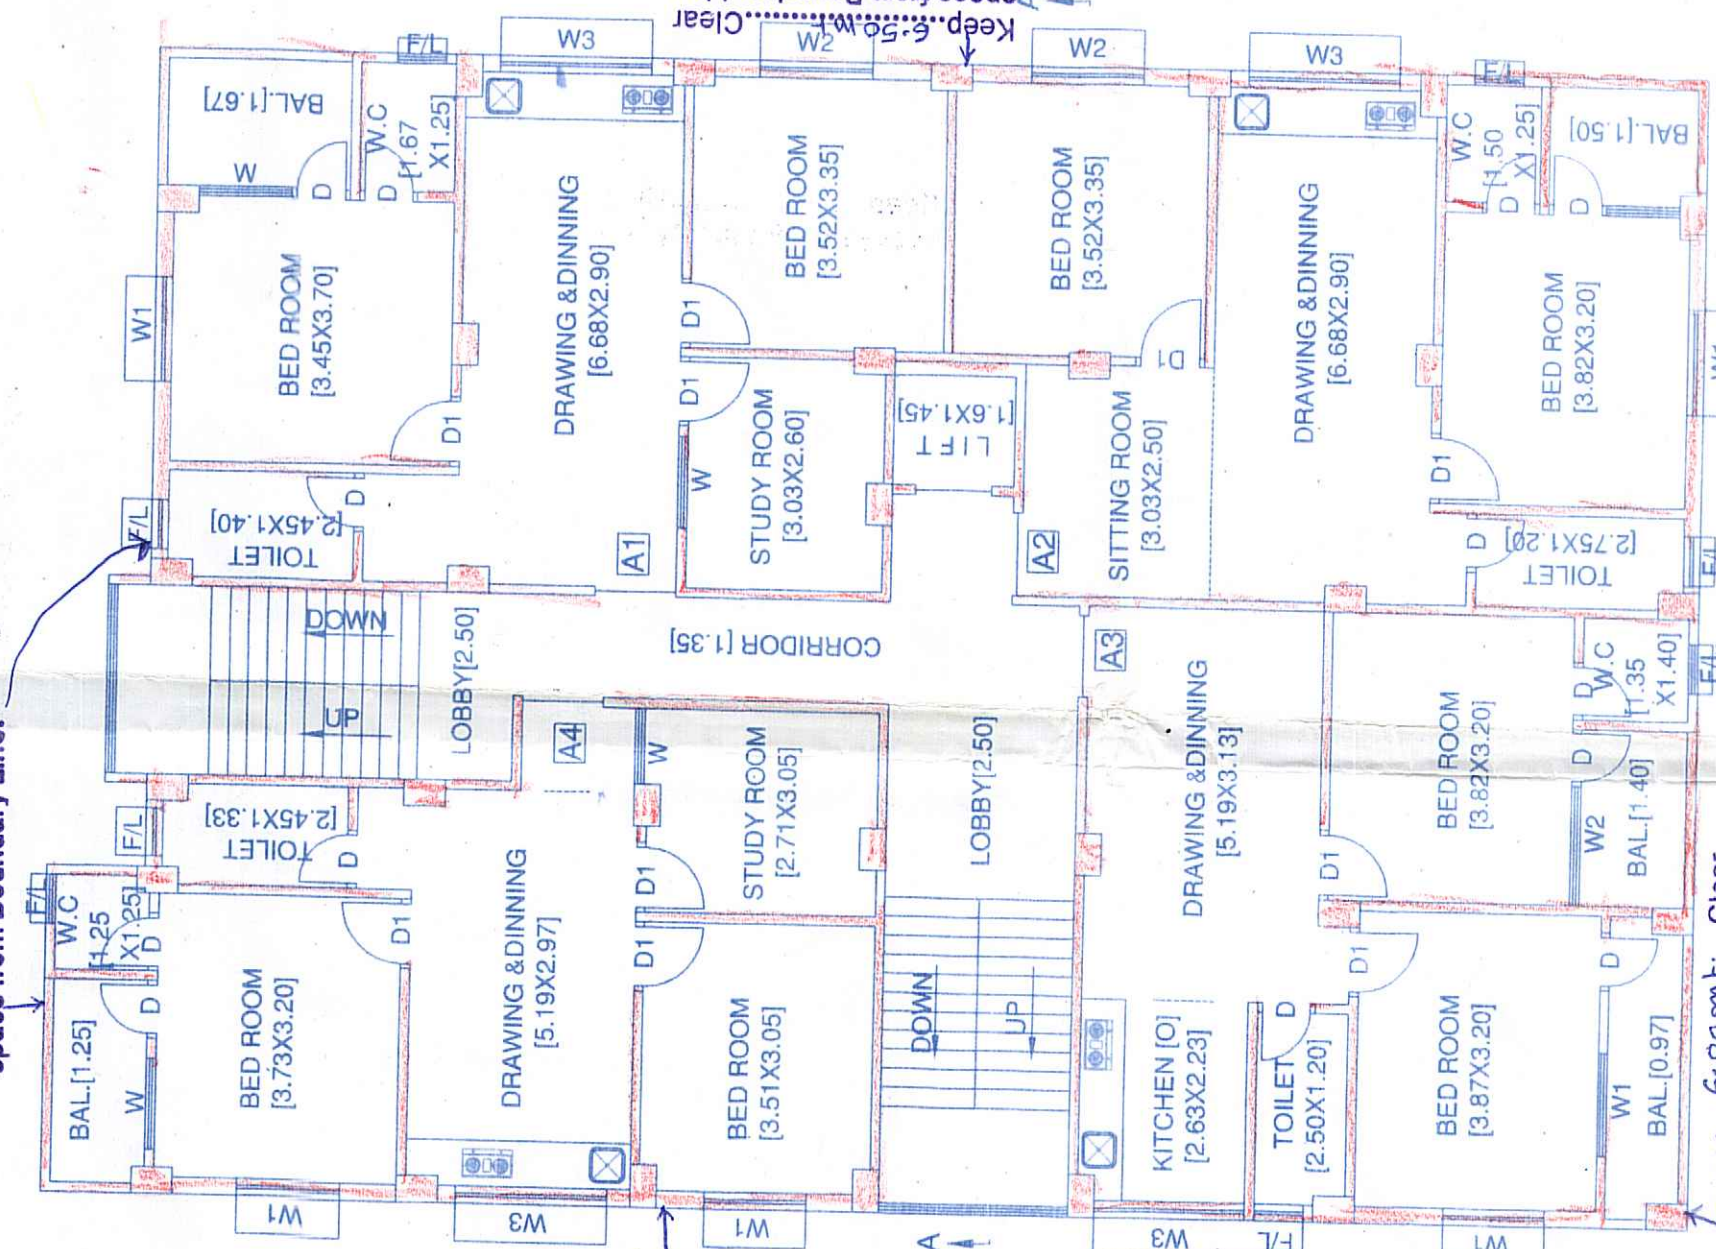

EXISTING TYPICAL FLOOR PLAN [1st, 2nd, 3rd, 4th & 5th]

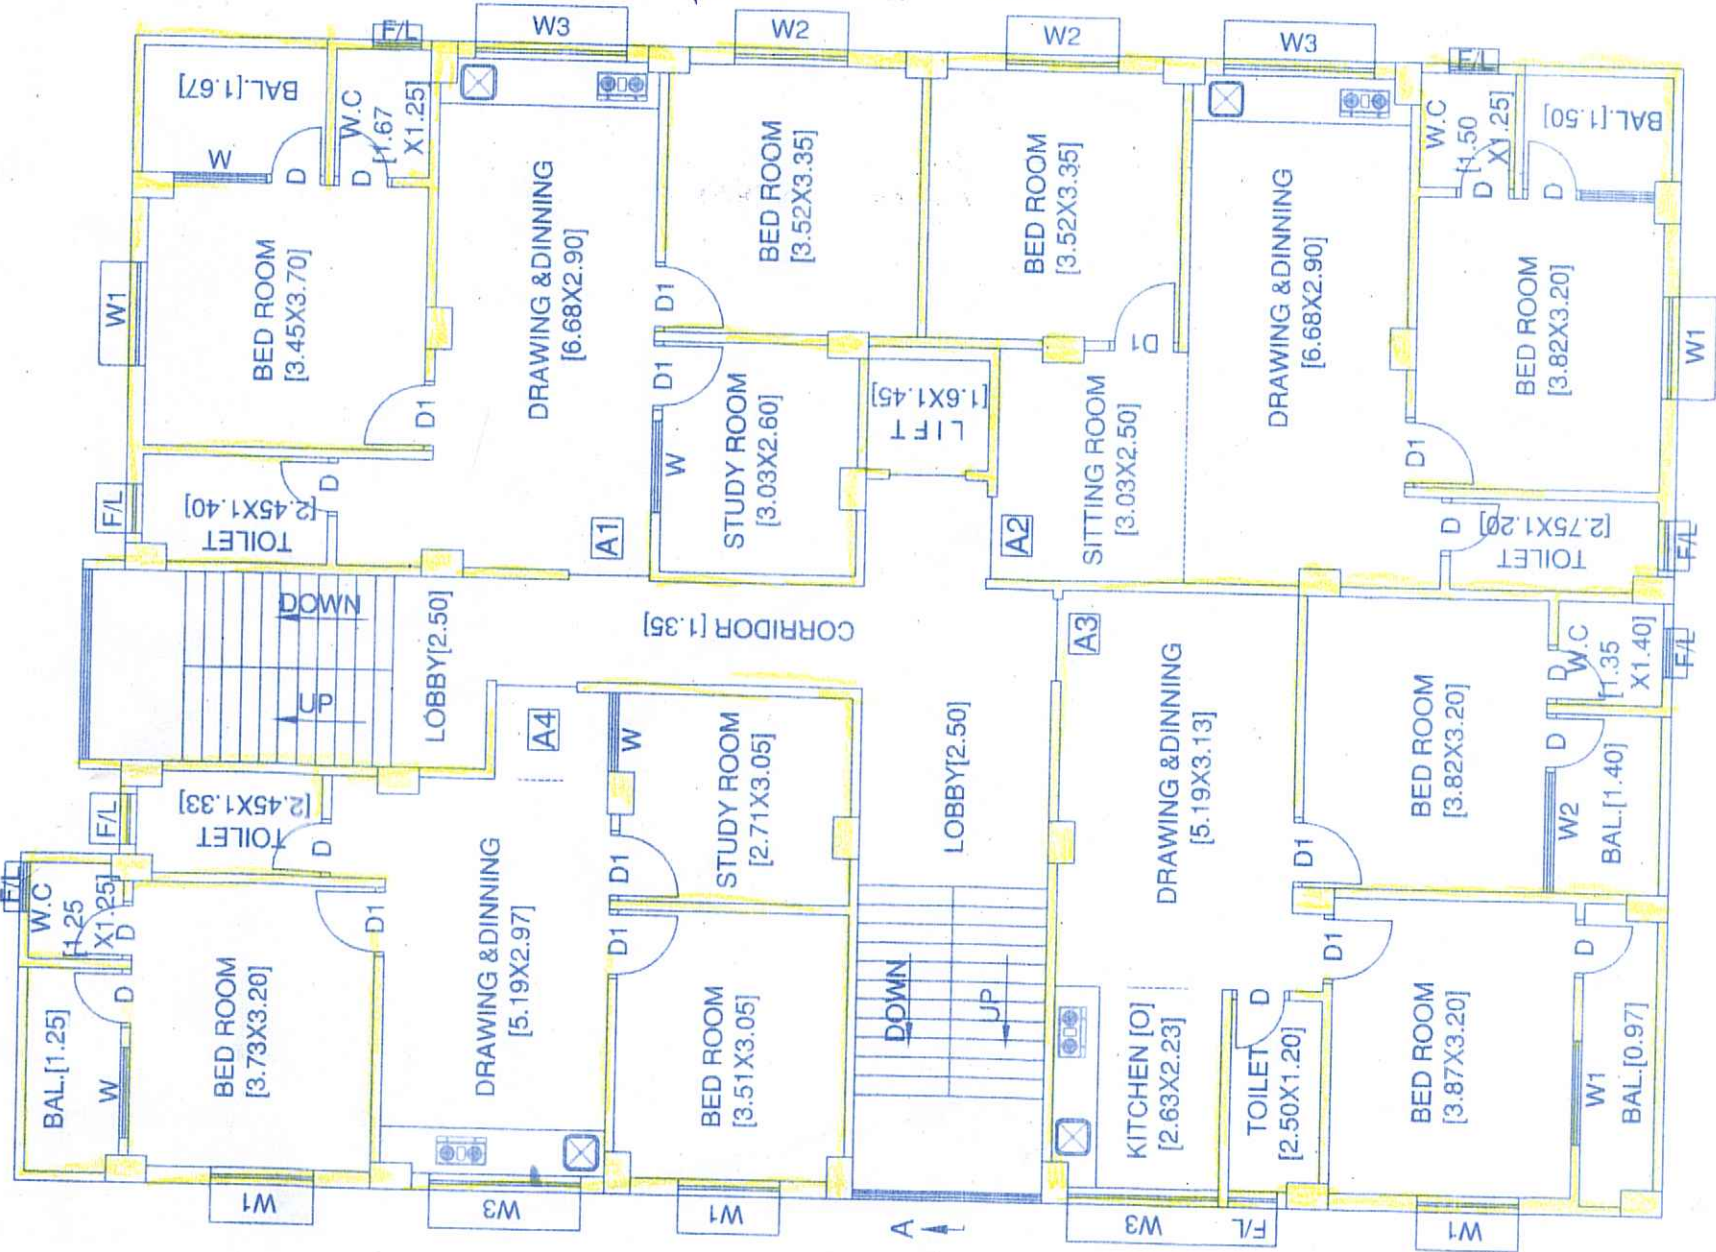

May be Approved by the authority of the Government
Sub Assistant Engineer
Midnapore Municipality
I RECOMMENDED

Signature of Sub Assistant Engineer
Midnapore Municipality

Signature of Architect
Midnapore Municipality

Signature of Owner
Midnapore Municipality

EXISTING GROUND FLOOR PLAN

