





FRONT ELEVATION
SCALE: (1 : 100)




CROSS SECTION OF X - X'
SCALE: (1 : 100)

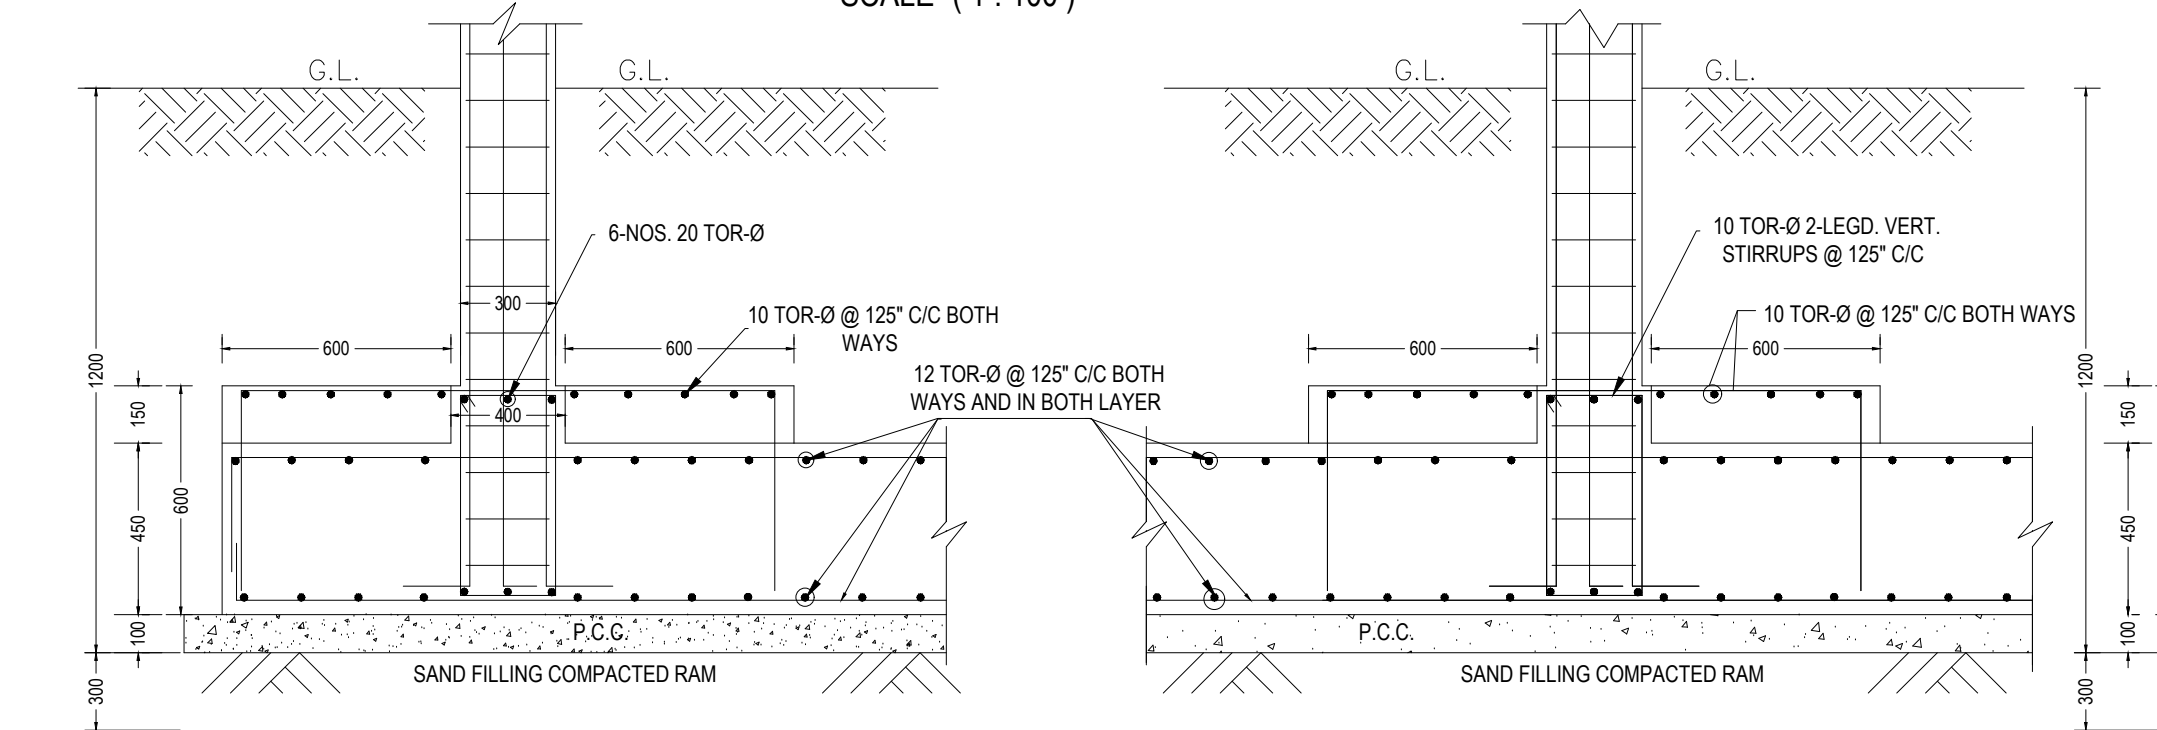


TYP. DETAILING OF FLOATING SLAB

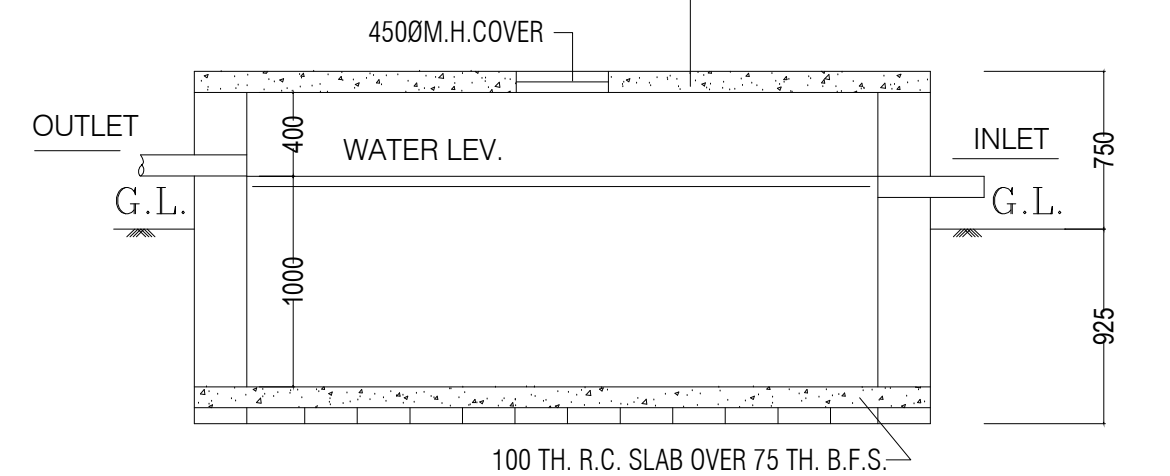


LONG SECTION

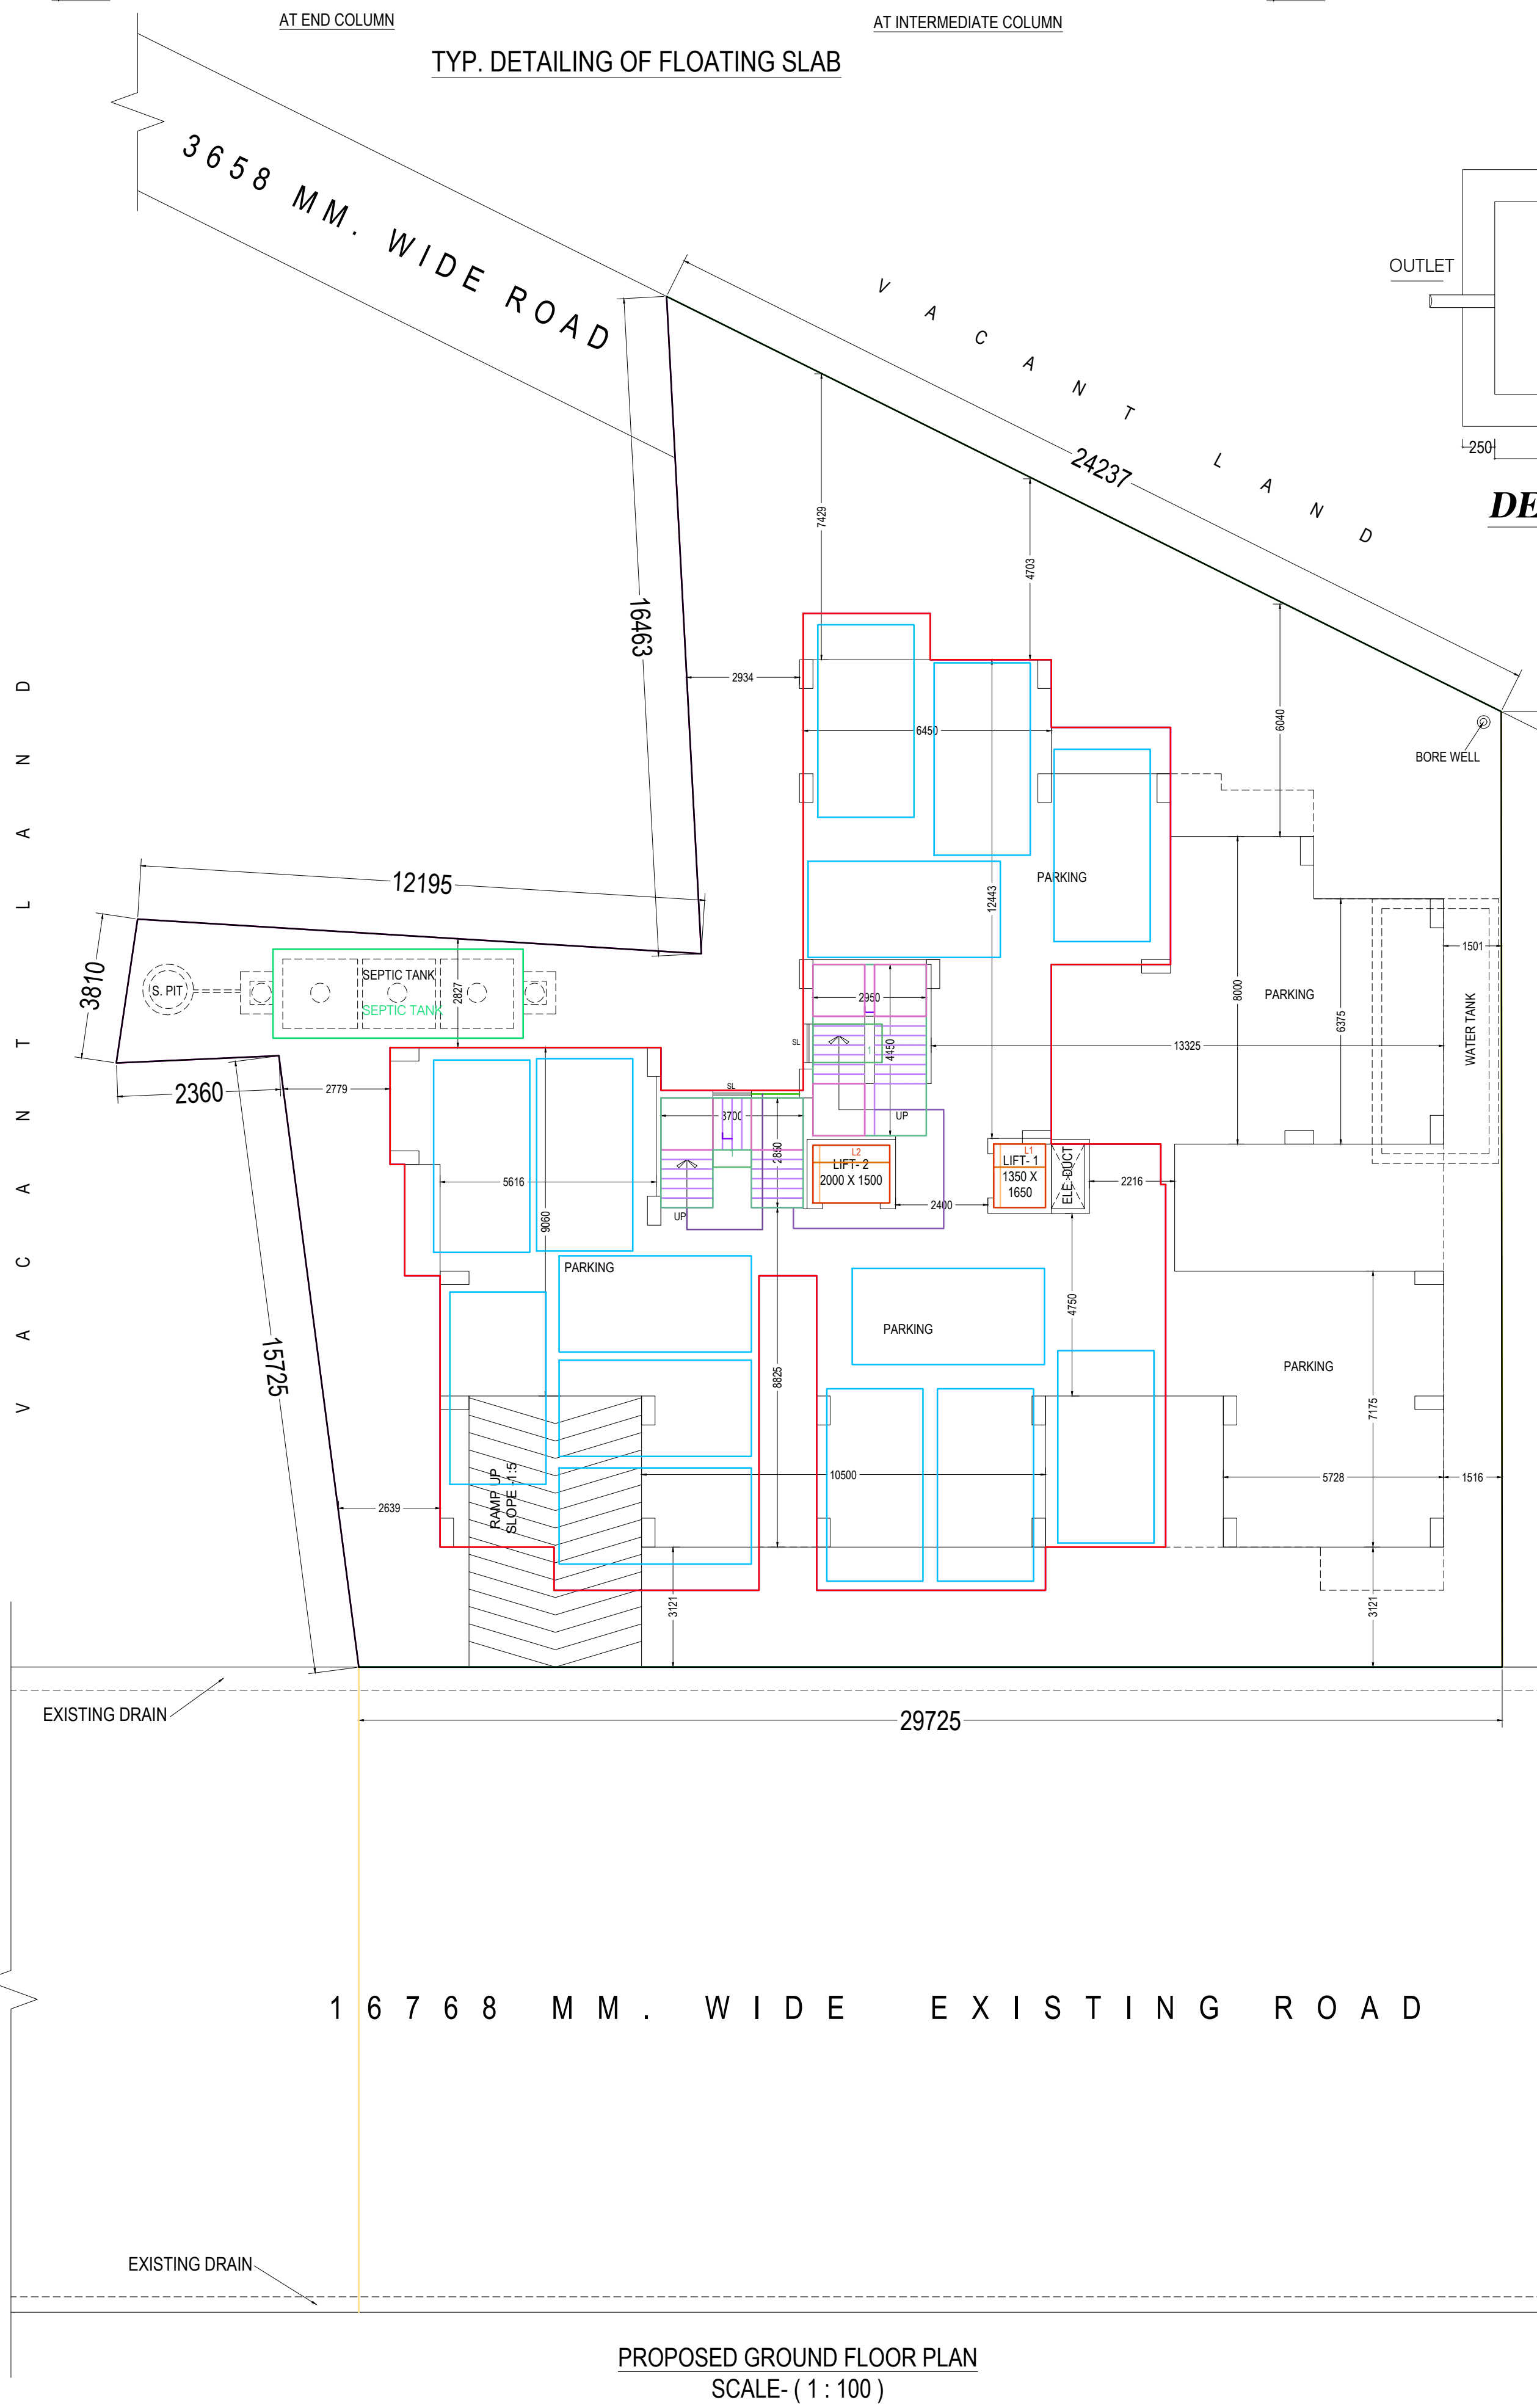

PROPOSED GROUND FLOOR PLAN
SCALE: (1 : 100)

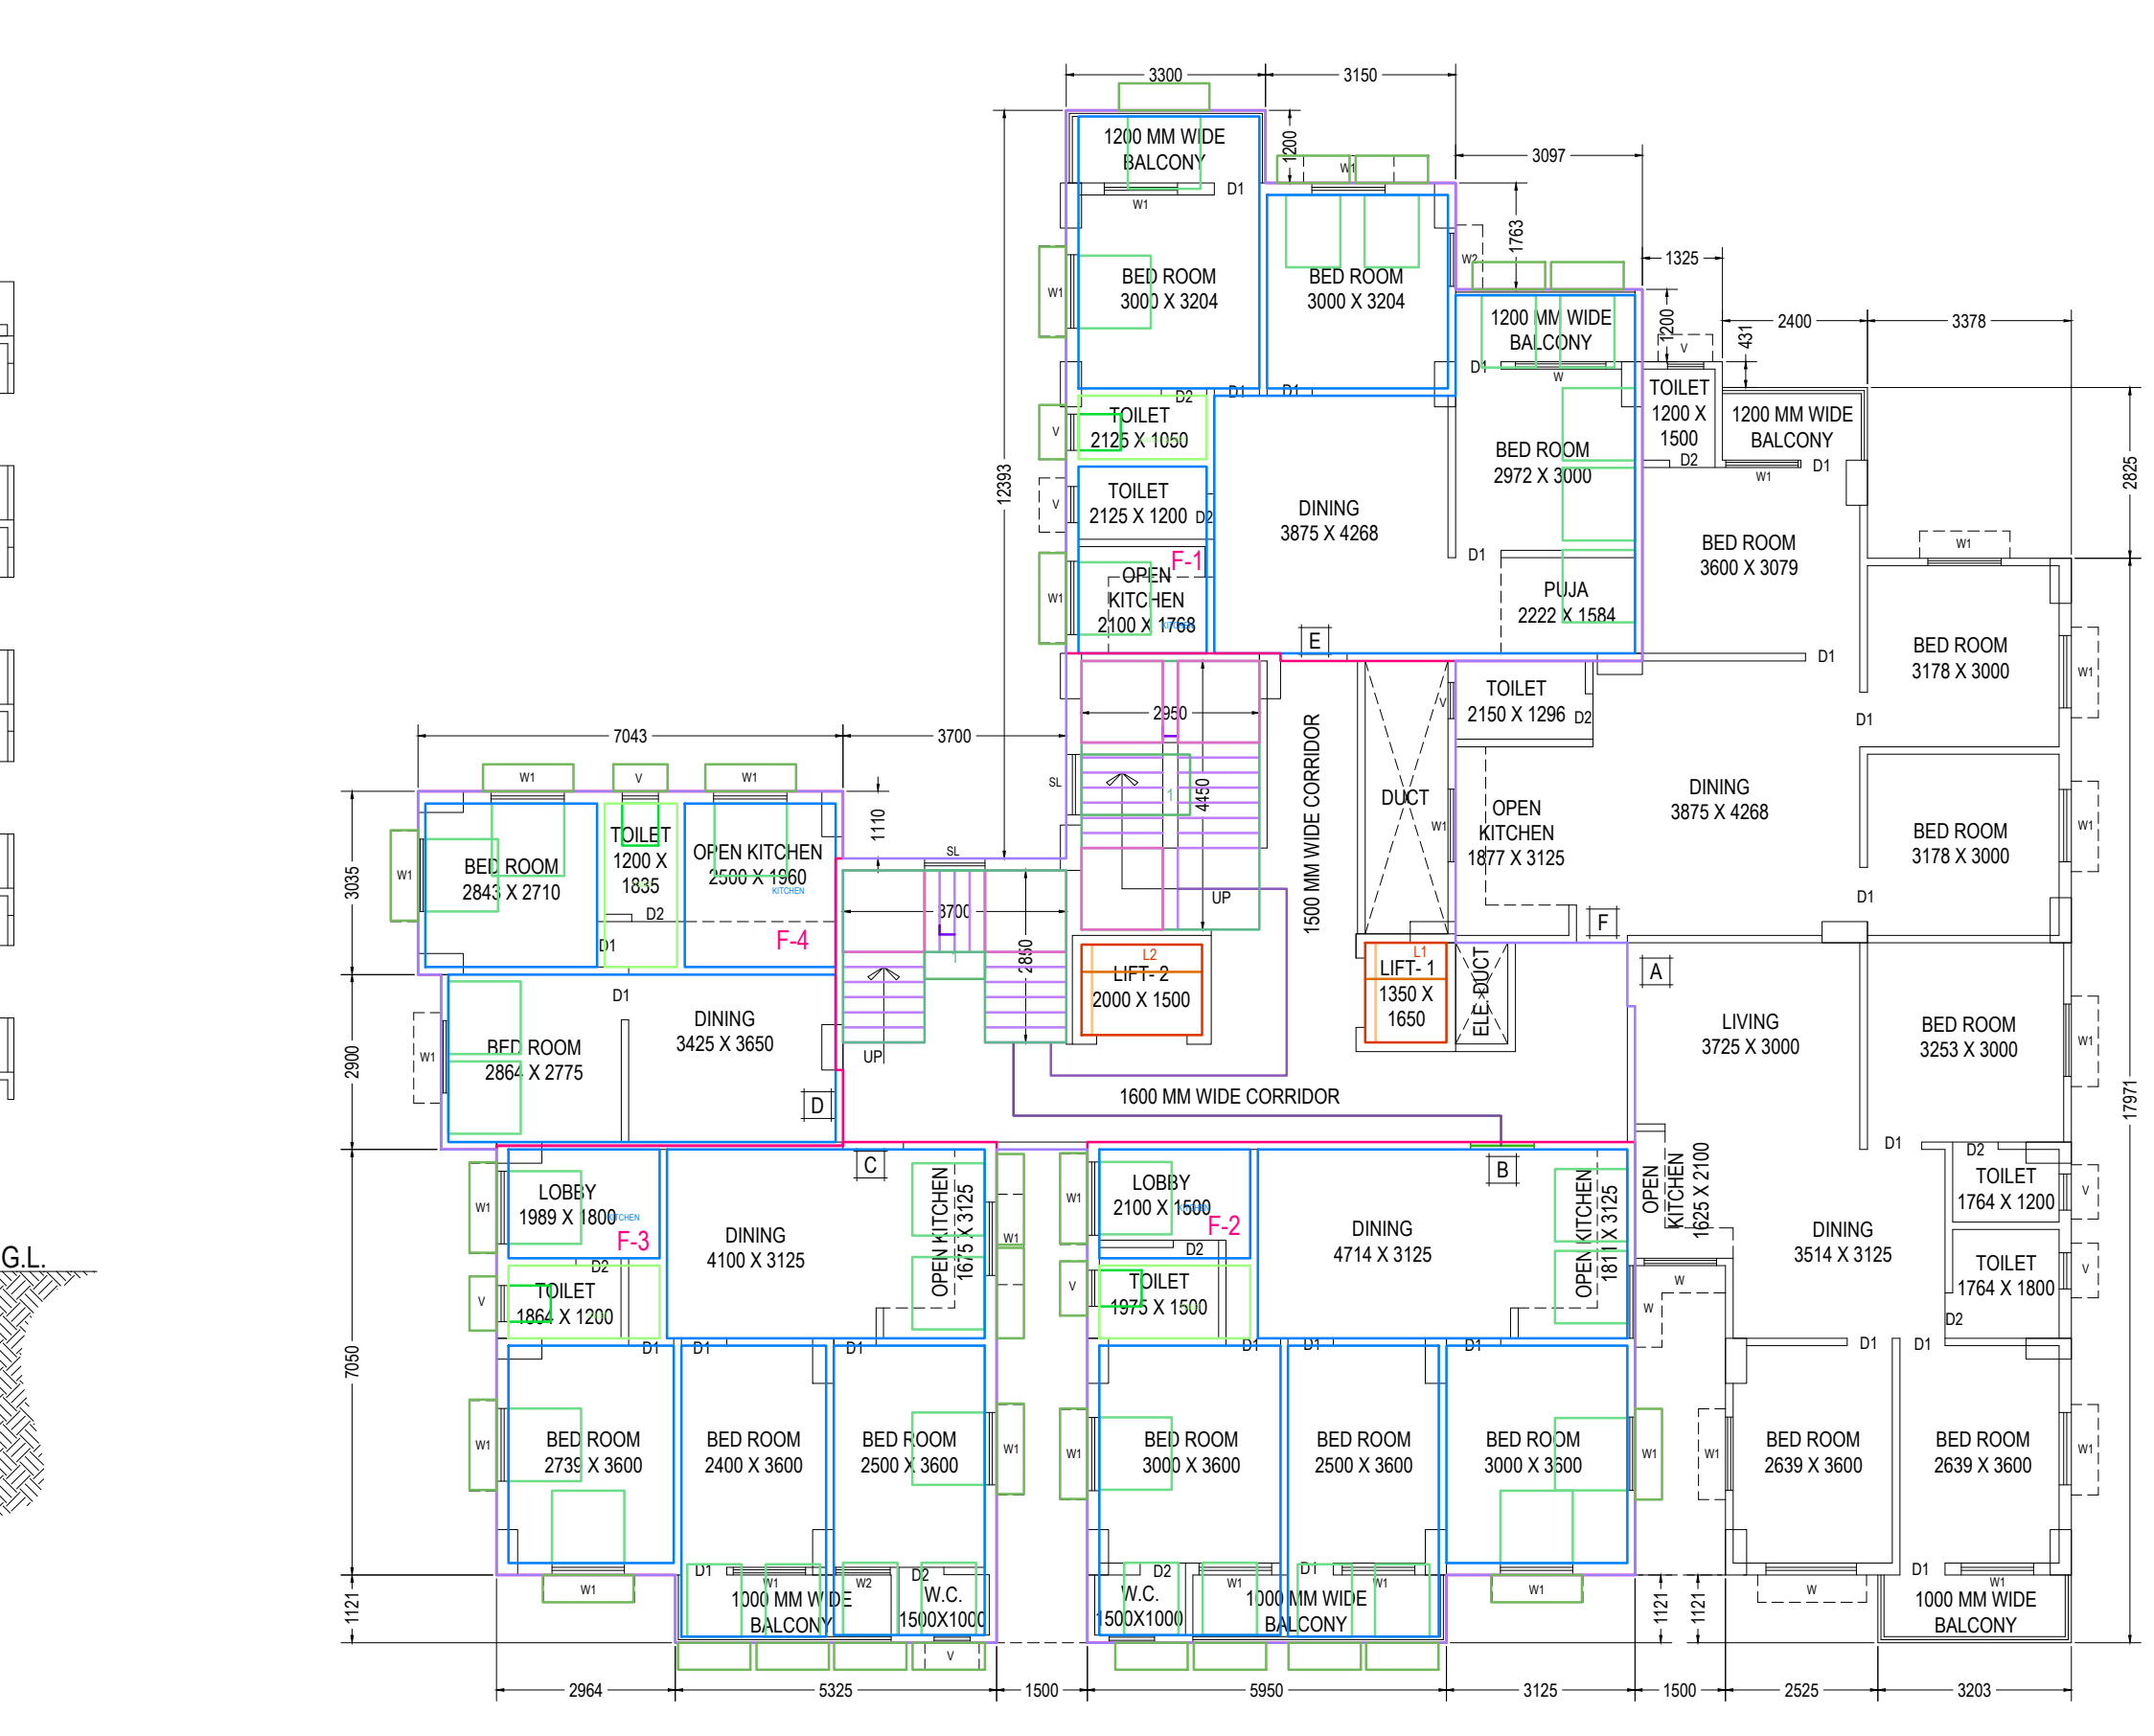

PROPOSED FOURTH FLOOR PLAN
SCALE: (1 : 100)

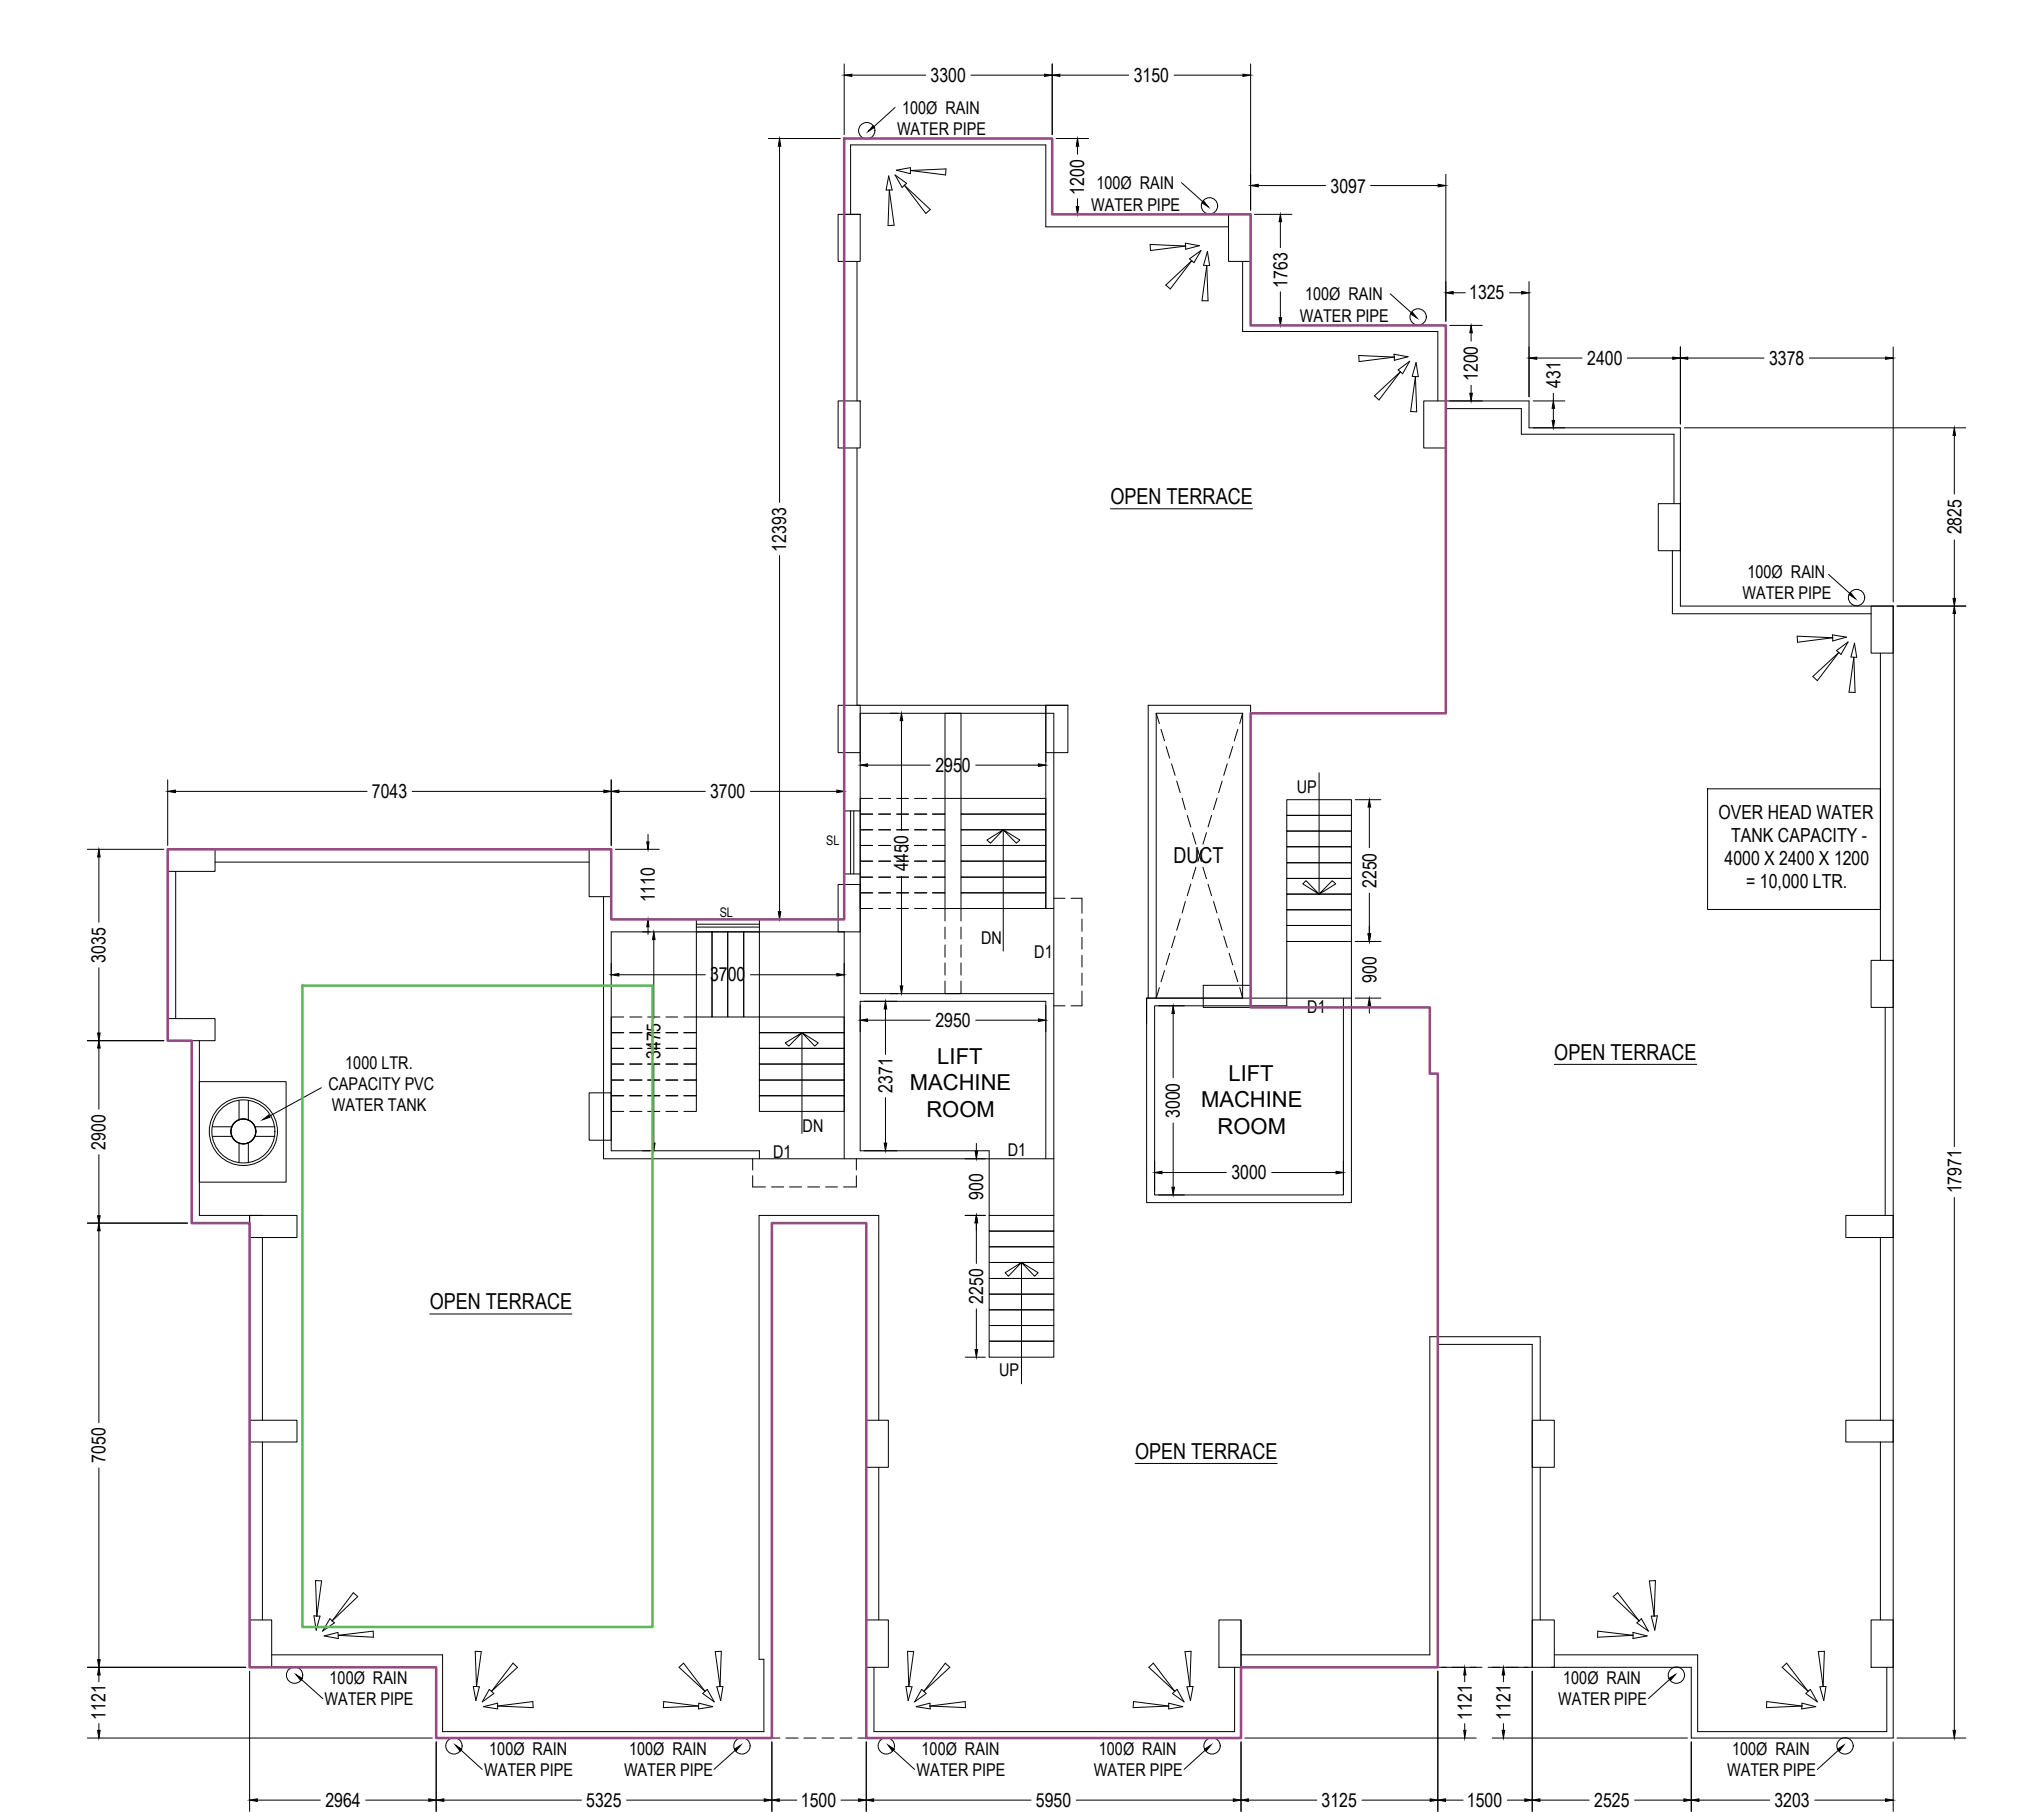


TERRACE PLAN
SCALE: (1 : 100)


DETAILS OF S.U.G.W.R.

CAPACITY (600 GALLONS)


SCALE - 1:50

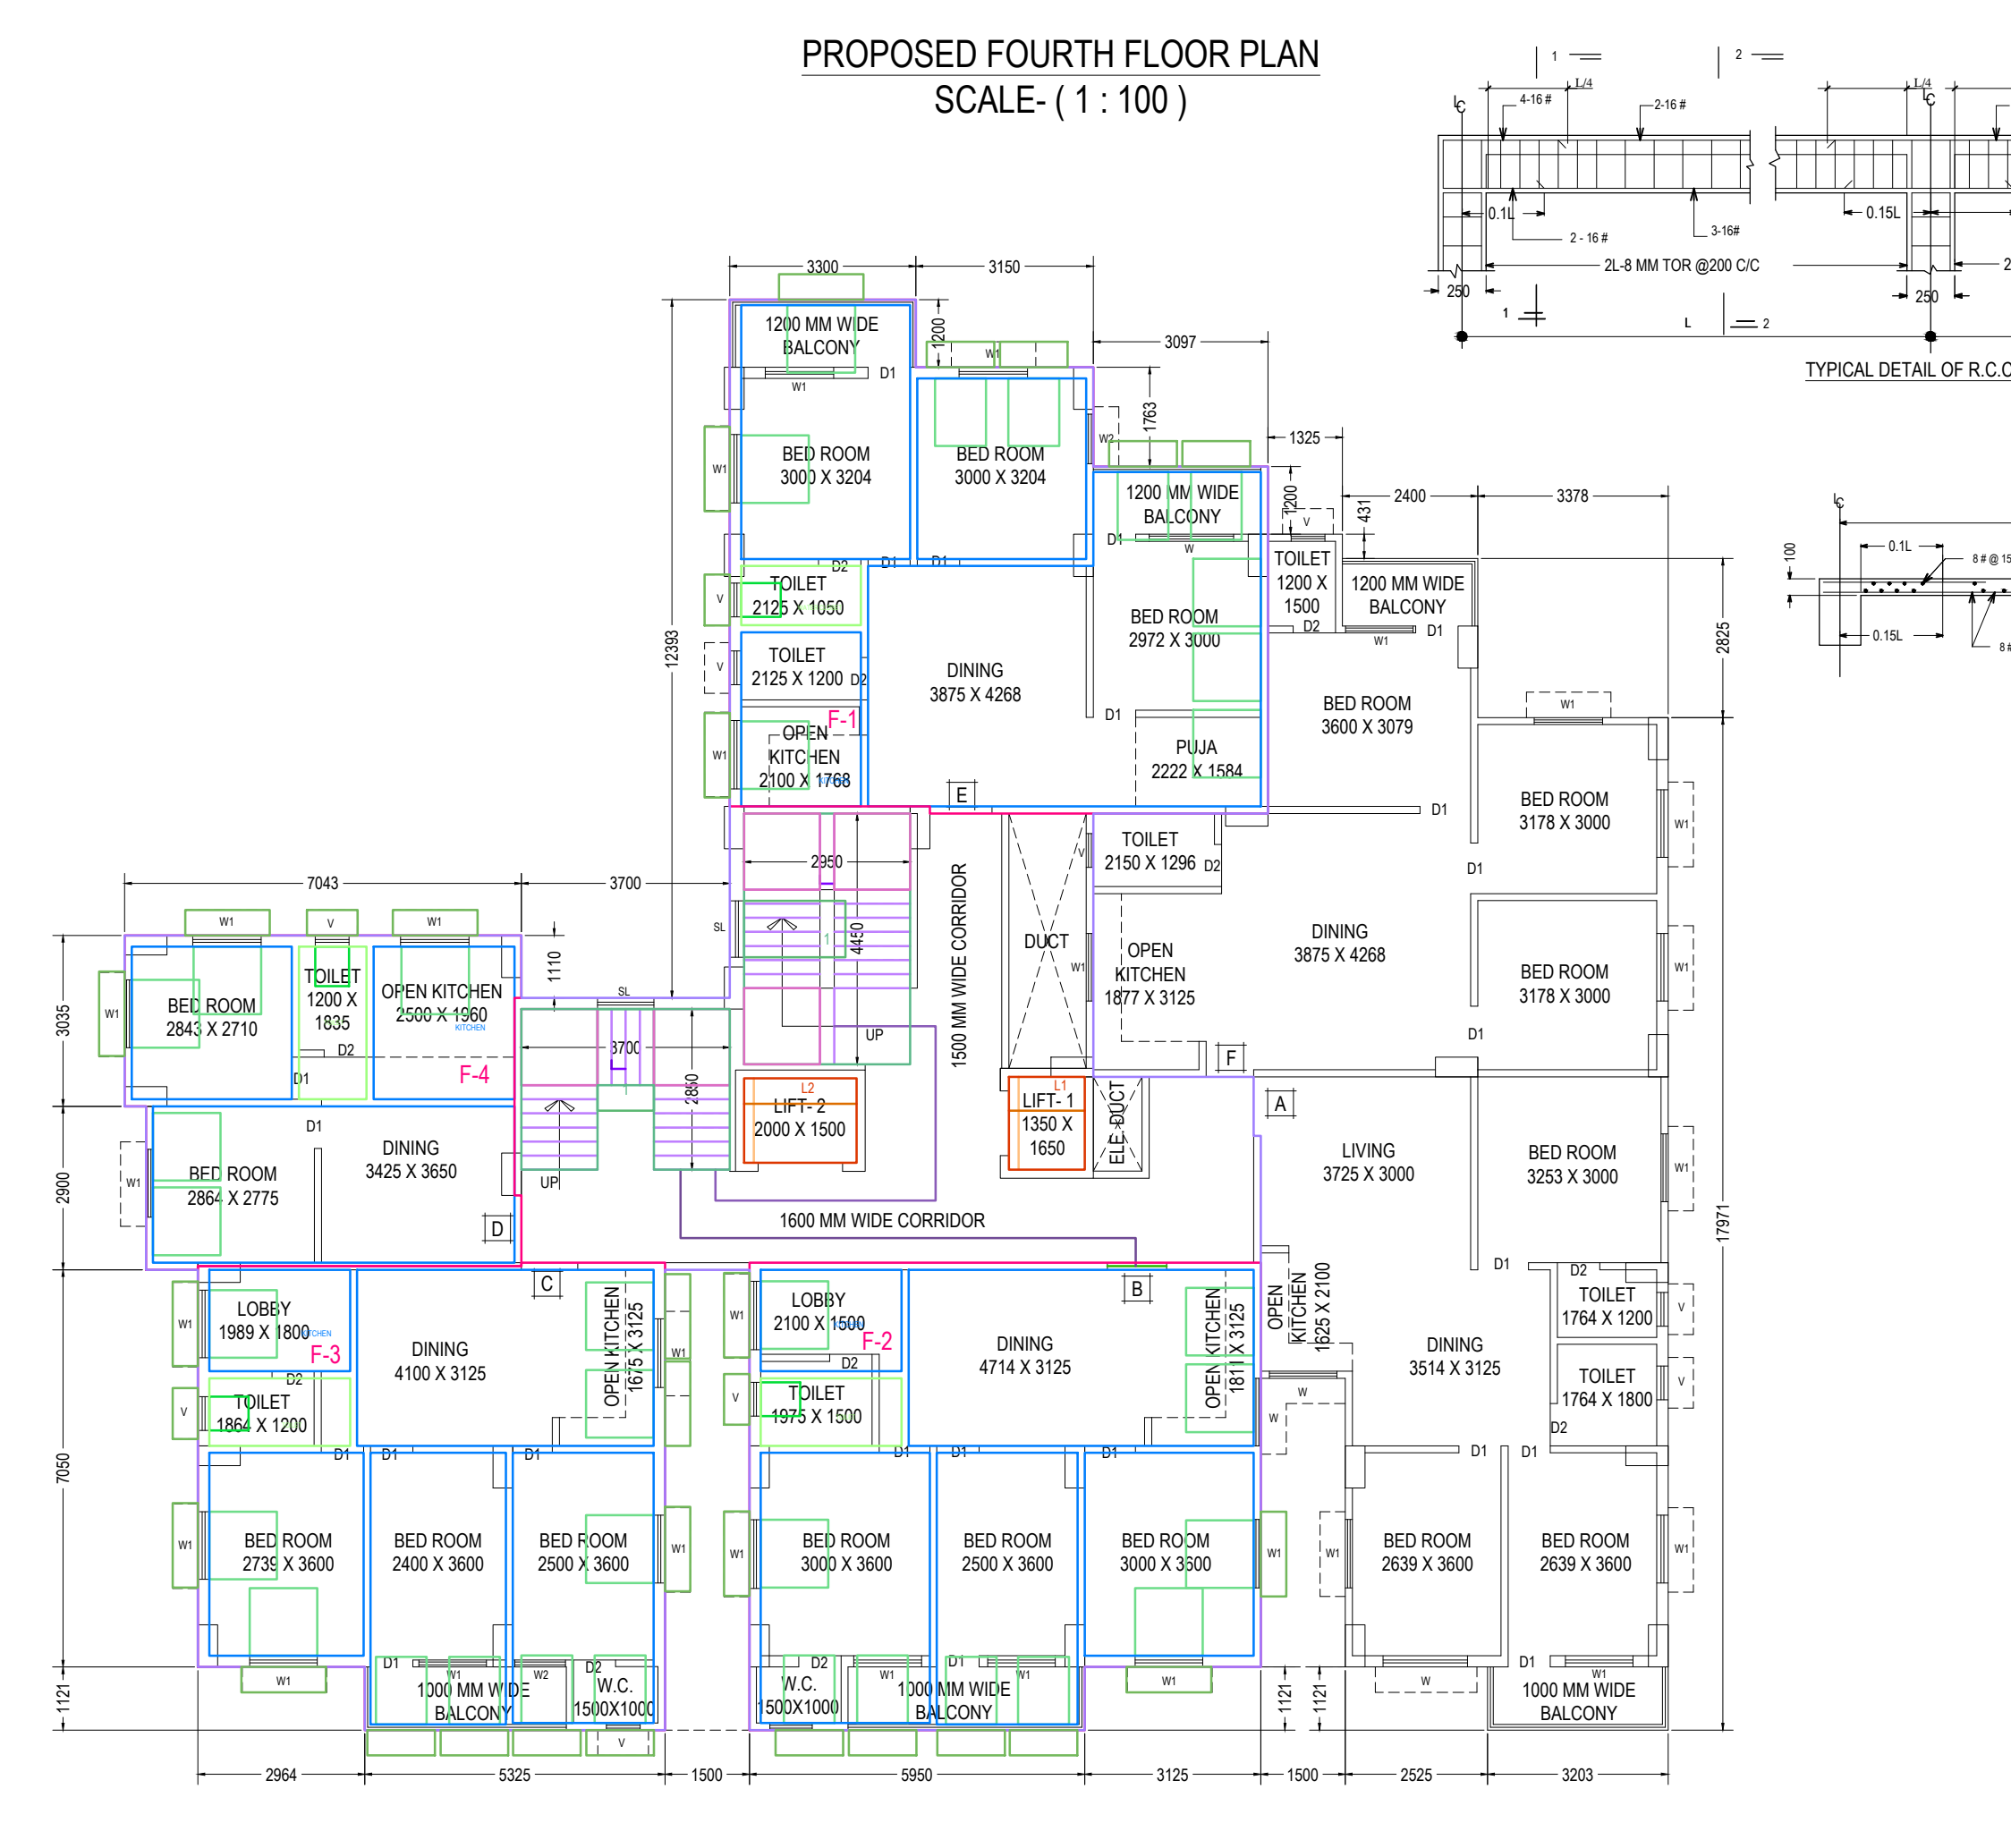


PROPOSED SECOND FLOOR PLAN
SCALE: (1 : 100)

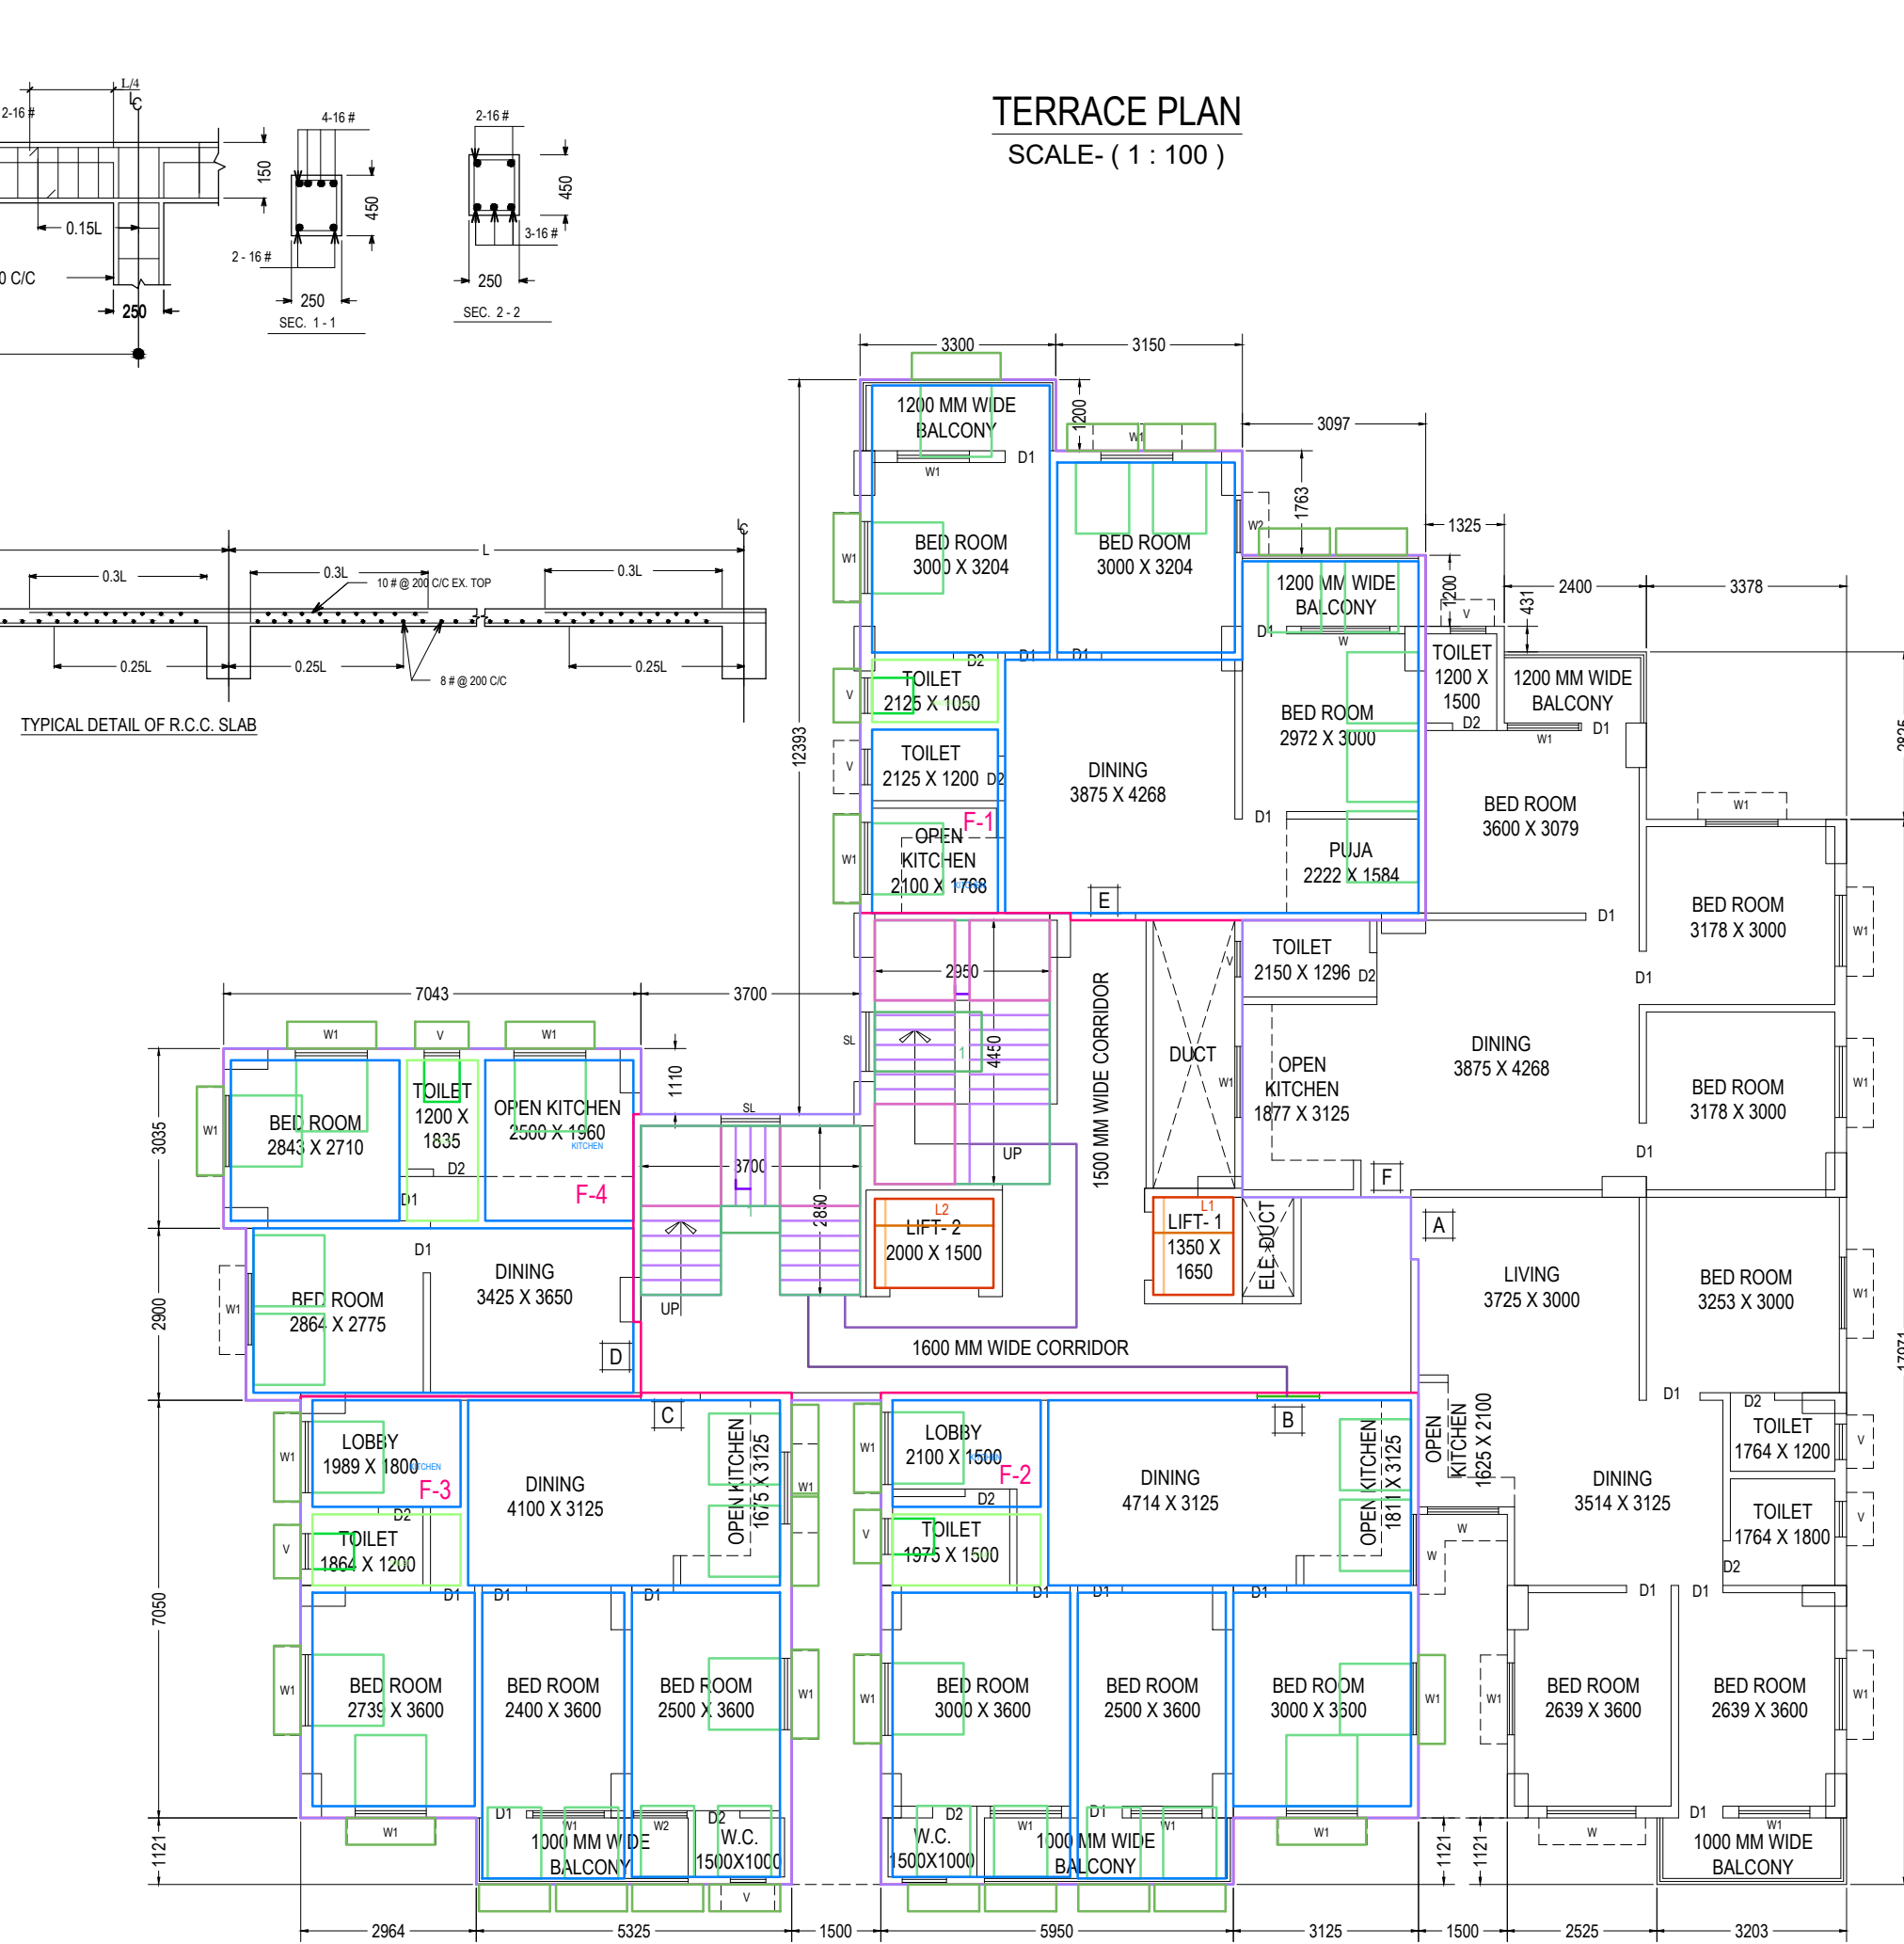

PROPOSED THIRD FLOOR PLAN
SCALE: (1 : 100)

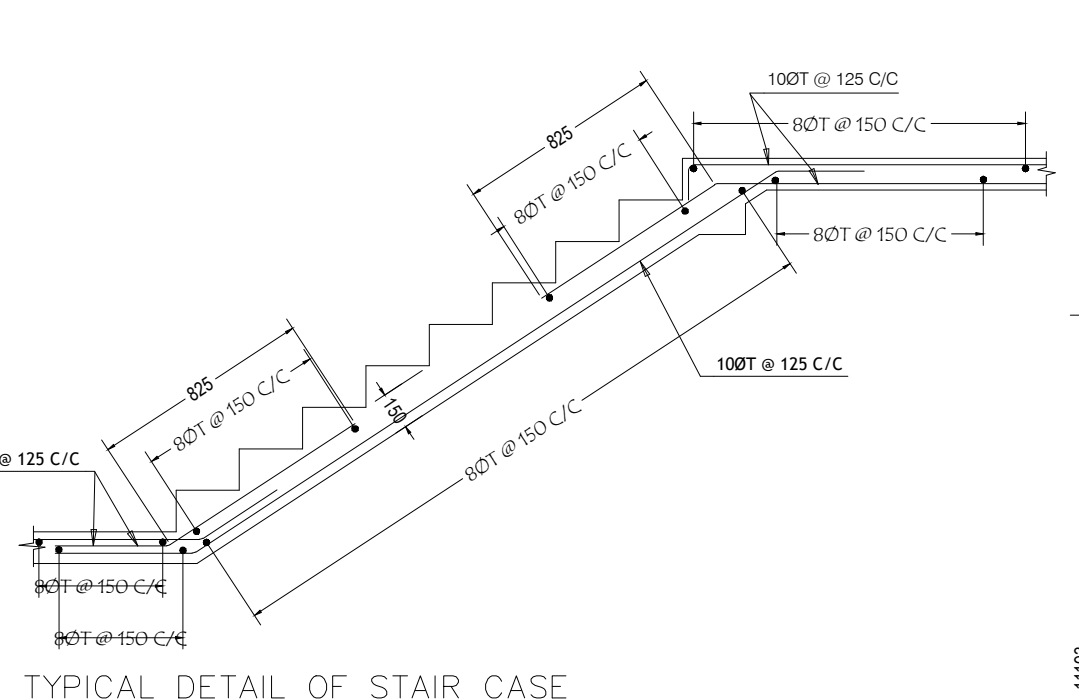


TYPICAL DETAIL OF STAIR CASE

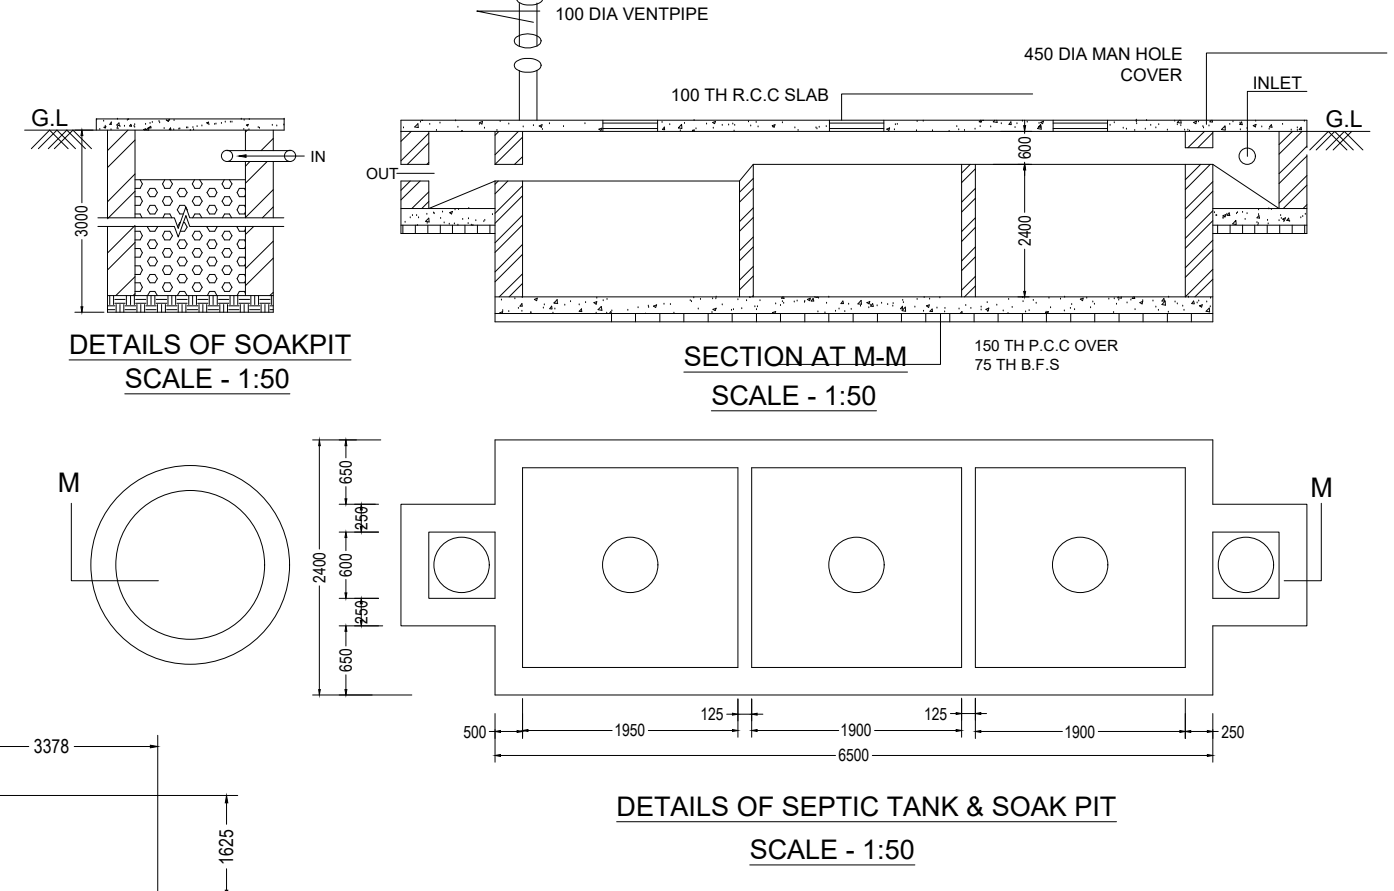


DETAILS OF SOAKPIT
SCALE: 1:50

SECTION AT M.M.
SCALE: 1:50


DETAILS OF SEPTIC TANK & SOAK PIT
SCALE: 1:50

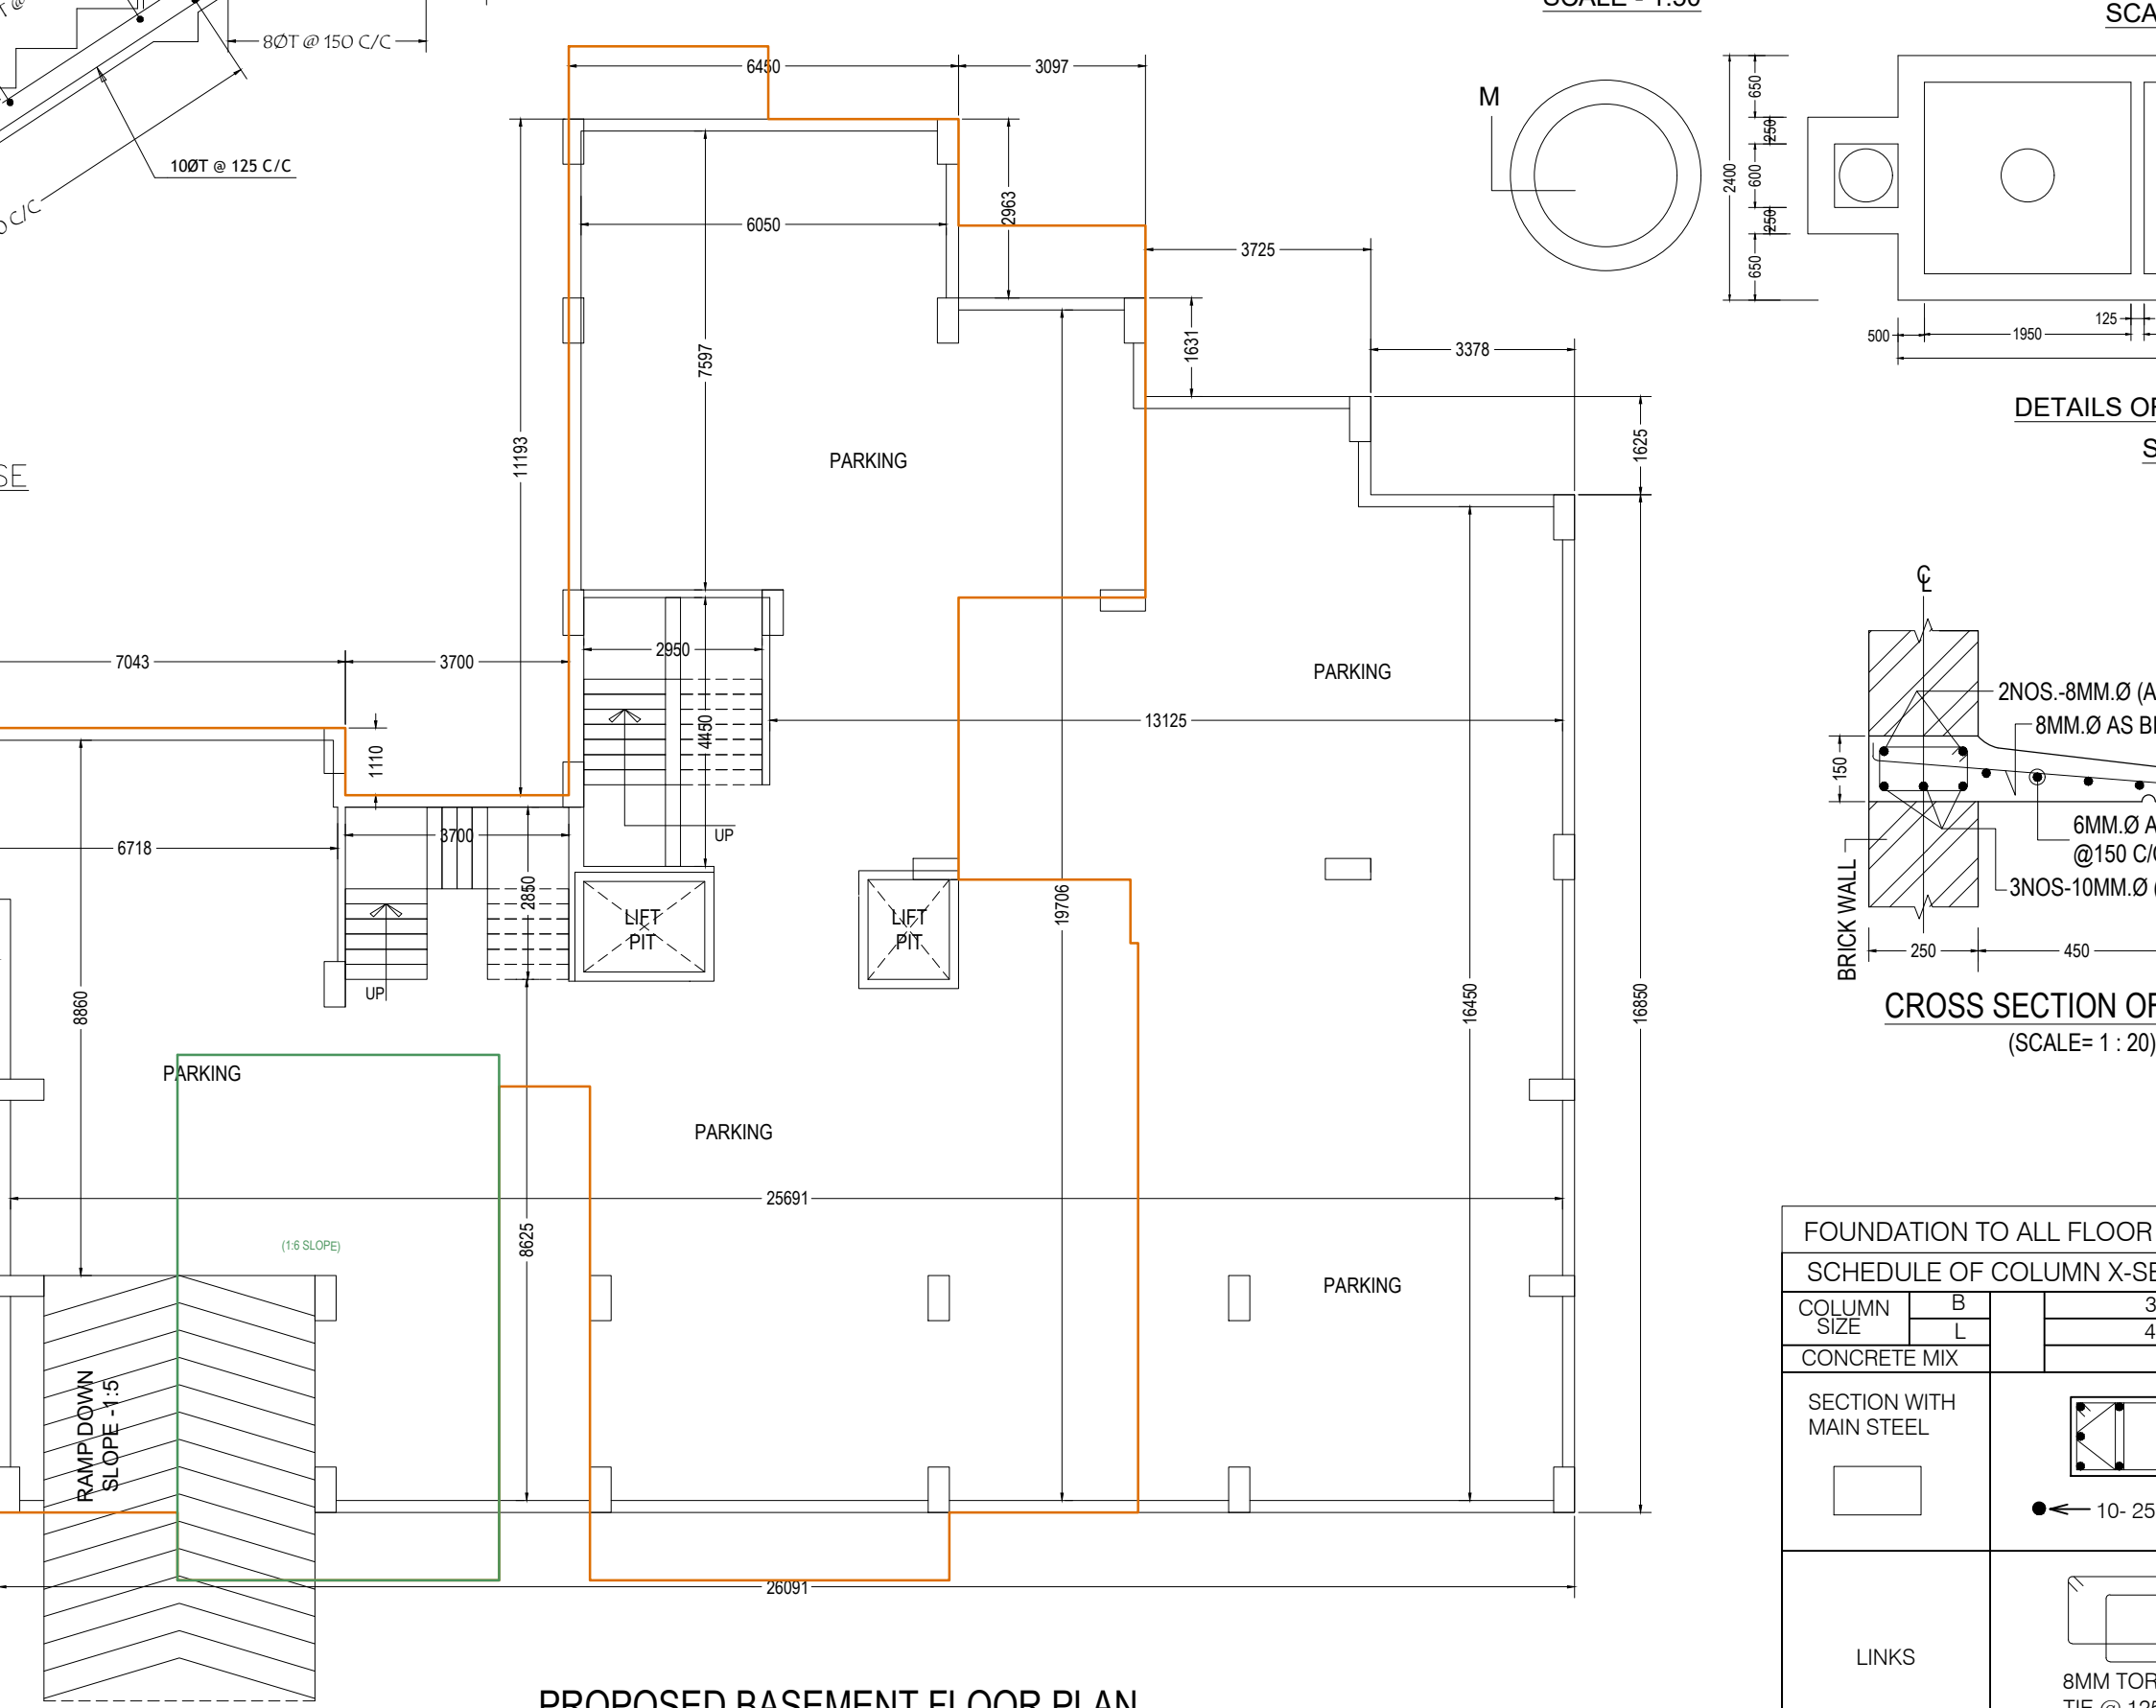

PROPOSED BASEMENT FLOOR PLAN
SCALE: (1 : 100)

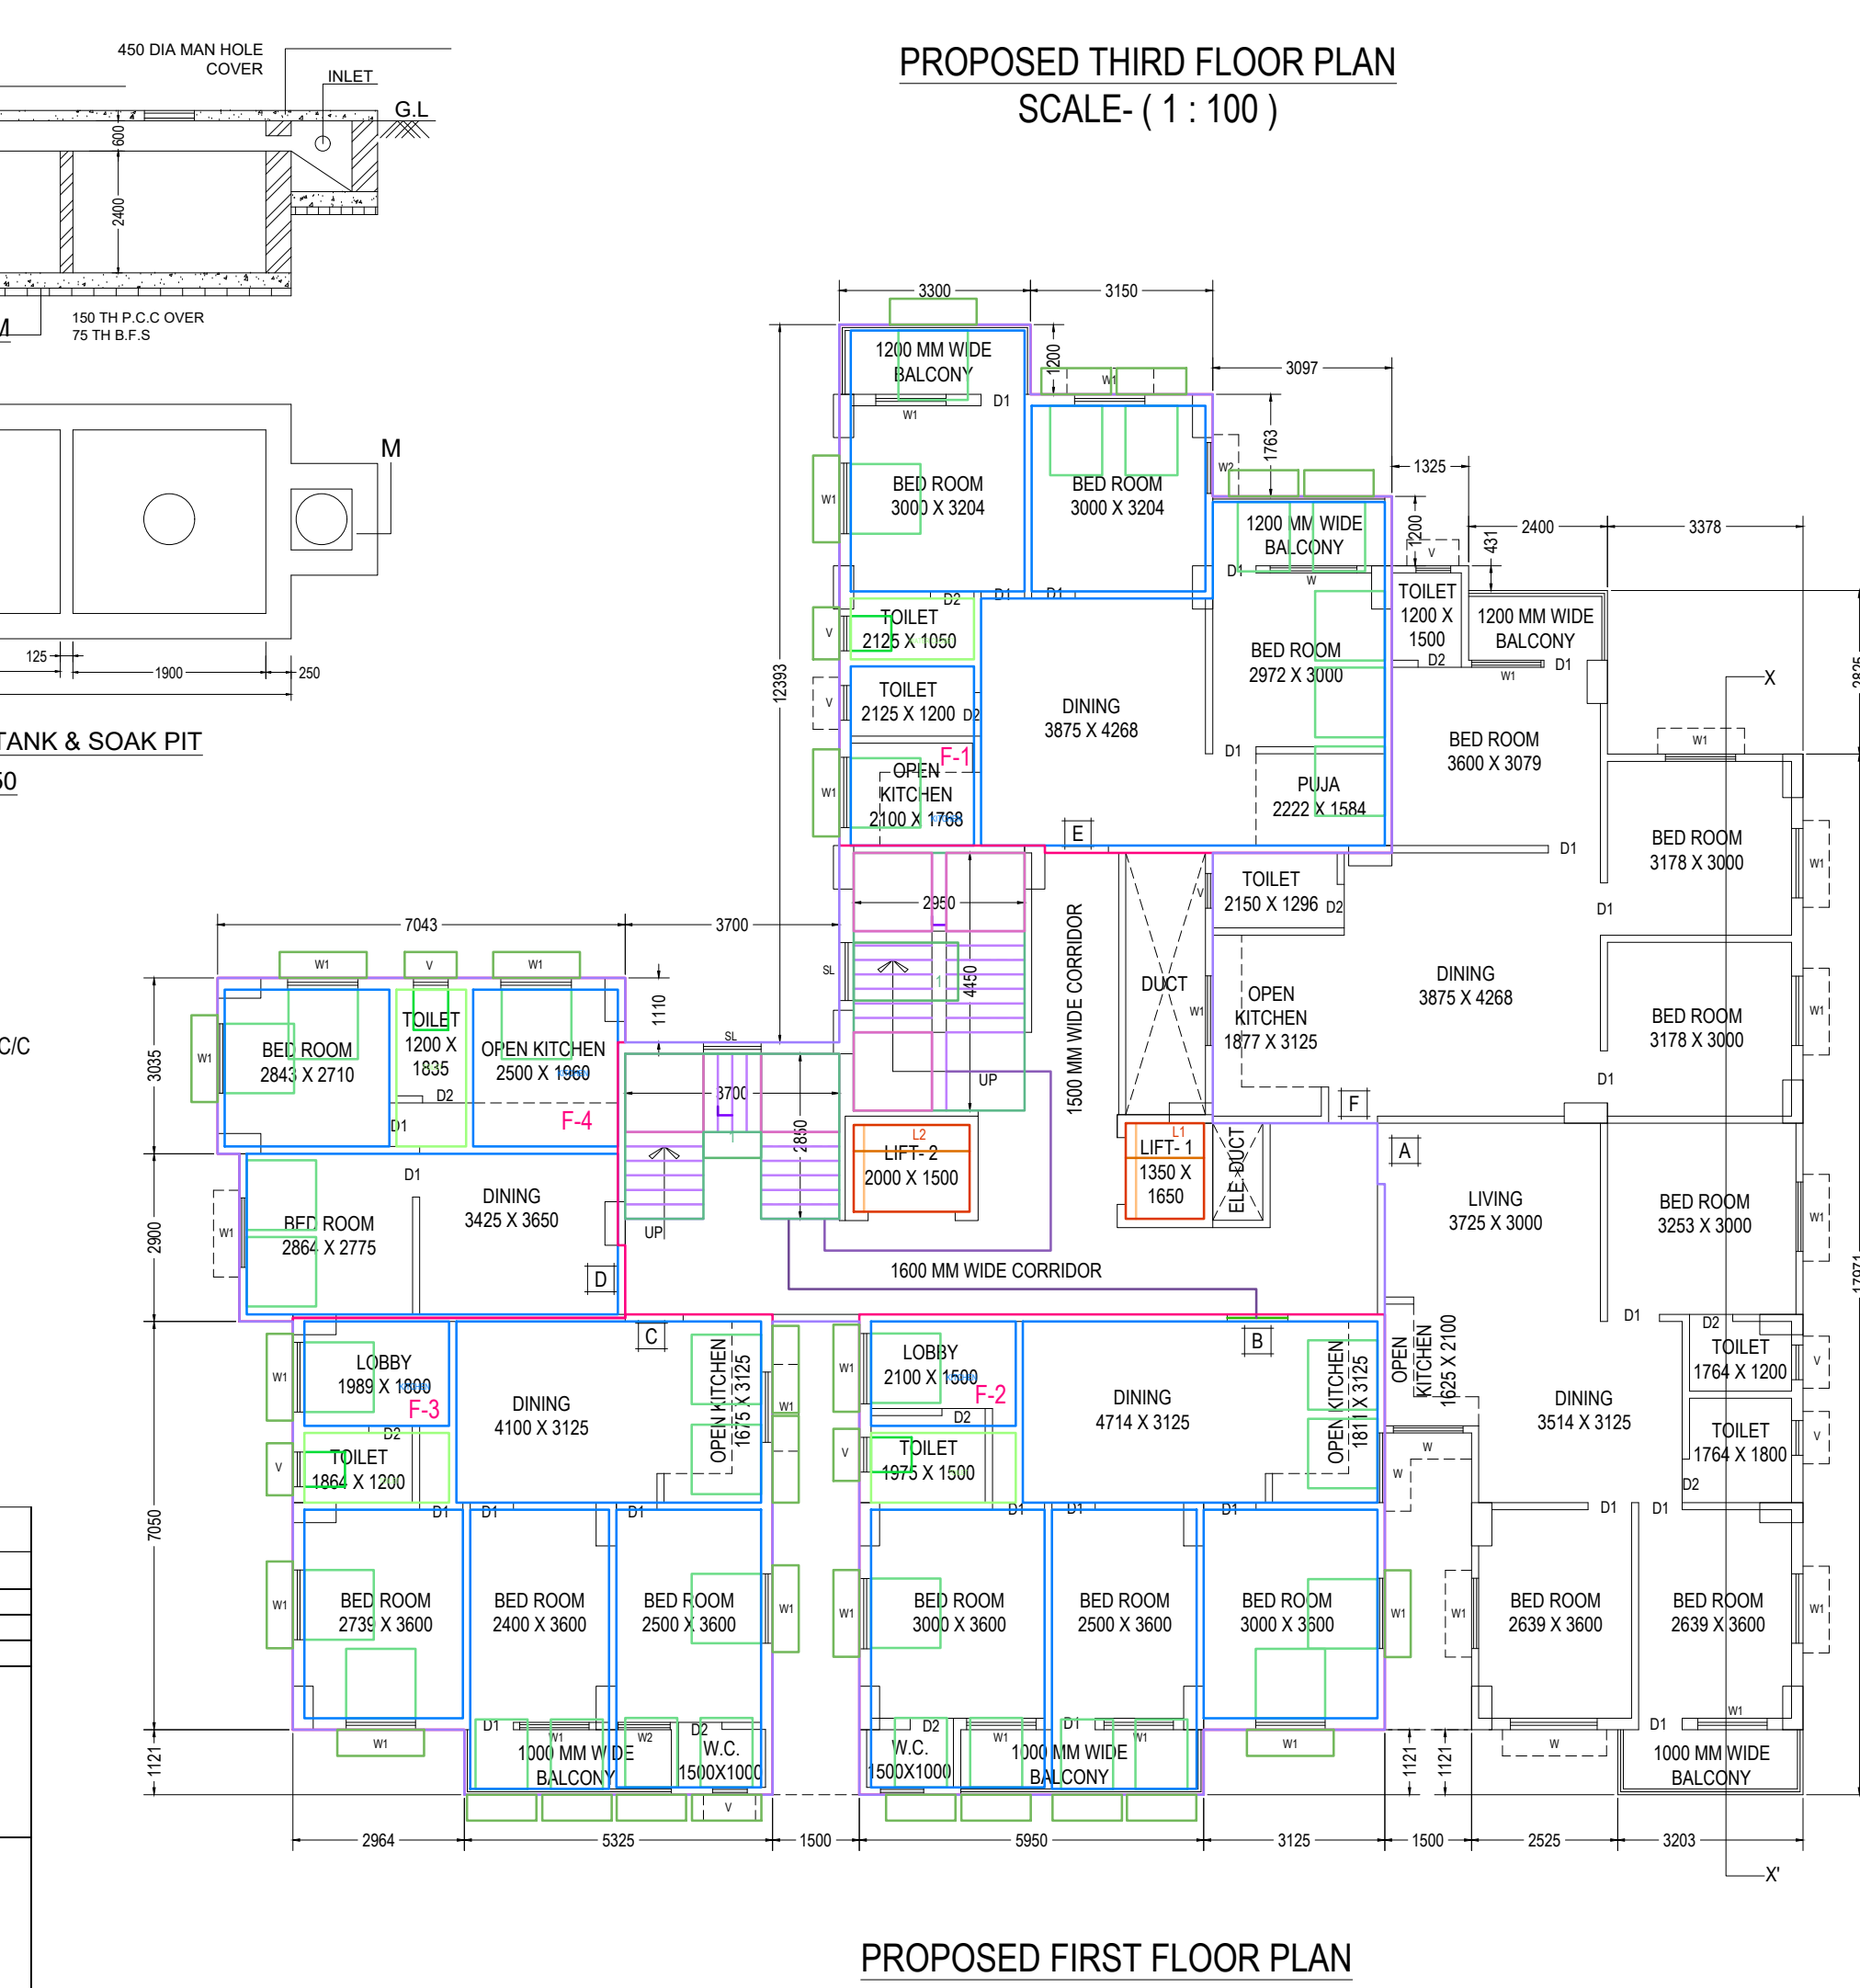

PROPOSED FIRST FLOOR PLAN
SCALE: (1 : 100)

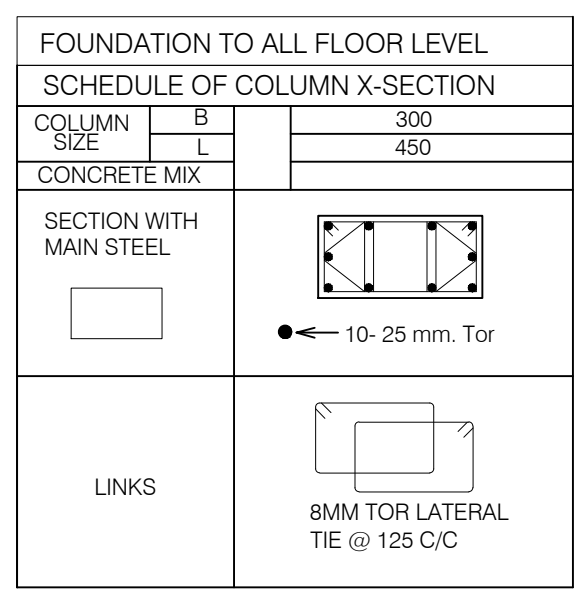

FOUNDATION TO ALL FLOOR LEVEL
SCHEDULE OF COLUMN X-SECTION
COLUMN X-SECTION
CONCRETE MIX
SECTION WITH MAIN STEEL
LINKS

THE PLAN SHOWING FOR PROPOSED B+G+4 STORIED RESIDENTIAL APARTMENT OF 1) SRI DEBU MAL, S/O- LATE DAYAL MAL, 2) SMT. JAYANTI MAL, W/O- BABLU MAL, OF RANGAMATI, P.O.-VIDYASAGAR UNIVERSITY, P.S-MIDNAPUR, DIST.-PASCHIM MEDINIPUR, MOUZA-RANGAMATI, J.L. NO.- 150, IN R.S. PLOT NO.-108(PART) & 113 (PART), L.R. PLOT NO.- 168 (PART) & 170 (PART), HOLDING NO.- 503, STREET- RANGAMATI, WORD NO.- 25, P.S.- MIDNAPORE, DIST.- PASCHIM MEDINIPUR, UNDER MIDNAPORE MUNICIPALITY.

LEGAL REPRESENTATIVE EXECUTORS, ADMINISTRATOR & ASSIGNS IN FAVOUR OF "THE 69" PROPRIETOR 1) SRI BISWANATH GHOSH, S/O-LATE KALIPADA GHOSH, 2) SMT. MITALI GHOSH, W/O- SRI BISWANATH GHOSH

AREA UTILIZATIONS STATEMENT	
AREA OF TOTAL LAND	836.780 SQ.M.
COVERED AREA IN PROPOSED BASEMENT FLOOR	459.232 SQ.M.
COVERED AREA IN PROPOSED GROUND FLOOR	418.000 SQ.M.
COVERED AREA IN PROPOSED FIRST FLOOR	472.587 SQ.M.
COVERED AREA IN PROPOSED SECOND FLOOR	472.587 SQ.M.
COVERED AREA IN PROPOSED THIRD FLOOR	472.587 SQ.M.
COVERED AREA IN PROPOSED FOURTH FLOOR	472.587 SQ.M.
TOTAL COVERED AREA	2767.580 SQ.M.
GROUND COVERAGE	49.95 %
FAR	3.307
HEIGHT OF THE BUILDING	15.50 M.

SCHEDULE OF OPENING			
S.L. NO.	SYMBOLS	REFERENCE	SIZE
1.	D	DOOR	1200 X 2100
2.	D1	DOOR 1	900 X 2100
3.	D2	DOOR 2	750 X 2100
4.	W	WINDOW	1500 X 1200
5.	W1	WINDOW 1	1200 X 1200
6.	V	VENTILATOR	600 X 600
7.	SL	SKYLIGHT	900 WIDE
REFERENCE			
PLOT LINE			
EX. WORK			
PRO. WORK			
EX.ROAD			
DRAIN			
SCALE & DIMENSIONS AS NOTED			

NOTE OF SPECIFICATION :
1. ALL DIMENSION ARE IN MILLIMETER.
2. ALL P.C.C SHALL BE 1:3:6
3. ALL R.C.C SHALL BE 1:1:3
4. ALL 25MM BRICK WORK SHALL BE IN 1:5
5. ALL 125MM BRICK WORK SHALL BE IN 1:4
6. ALL REINFORCEMENT SHALL CONFORM IS:1 CODE
CEMENT SHALL BE MINIMUM 53 GRADE
7. IN ALL R.C.C WORK CHIPS/CHANDIL (IF POSSIBLE) SHALL BE 12MM TO 20MM
8. SAND SHALL BE COARSE/MEDIUM AND SILT CONTENT SHALL BE NEGLECTIBLE
9. COVER IN BEAMS 25MM IN SLABS 12.5MM IN COLUMNS 25MM(SIDE AND BOTTOM)
10. OTHER DETAILS SHALL BE AS PER DESIGN.
11. 100 TH. R.C.C ROOF SLAB DETAILS:-
MAIN BAR - 8 MM @ 125 MM C/C AT MID SPAN L/2
@ 125 MM C/C AT SUPPORT L/4
DIST. BAR - 5 MM @ 175 MM C/C
• THE PHYSICAL POSITION & THE SUPPORTING LEGAL DOCUMENTS RELATED IN THIS BUILDING PLAN MAY BE VERIFIED BEFORE APPROVED.

ER. SIDDHARTHA SAHOO,
B.Tech Civil Engineer, LBS CLASS-I,
MIDNAPORE MUNICIPALITY, REG. NO. - MID/LBS-102/23,
Mob. - 9775576601, Land Line. - 03222-355241