




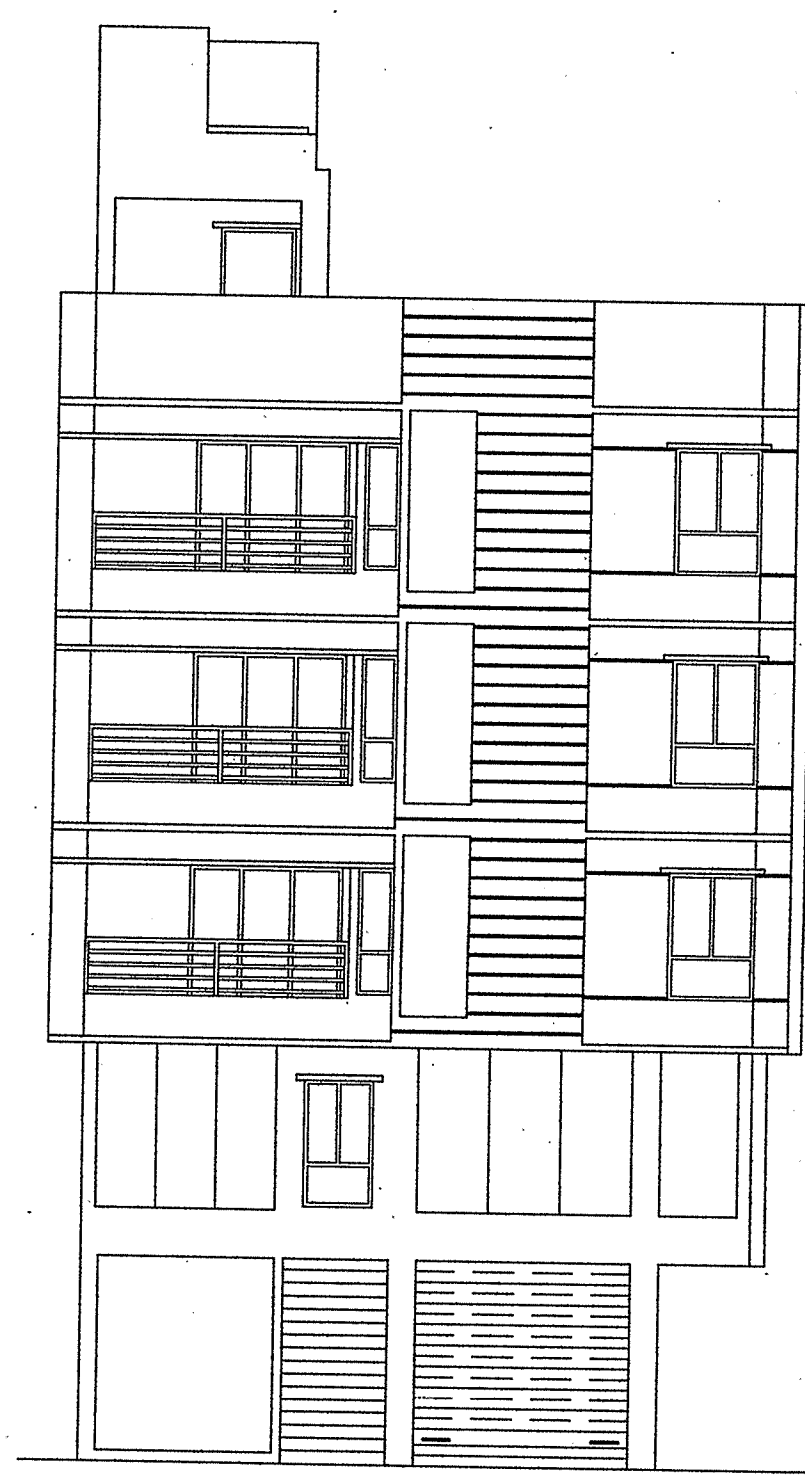


FRONT ELEVATION
SCALE: 1:100

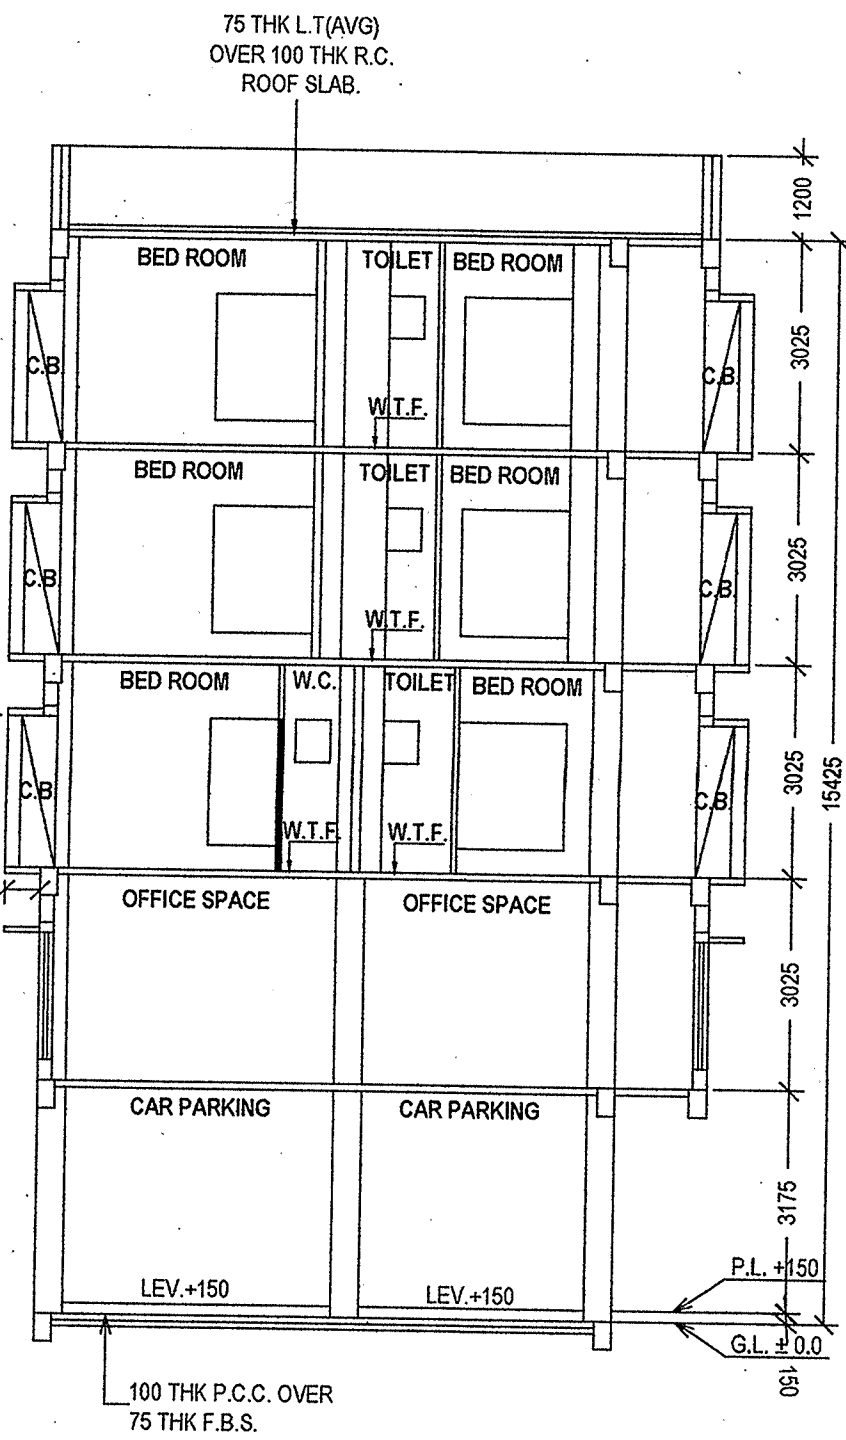


SECTION THROUGH A - A'
SCALE: 1:100

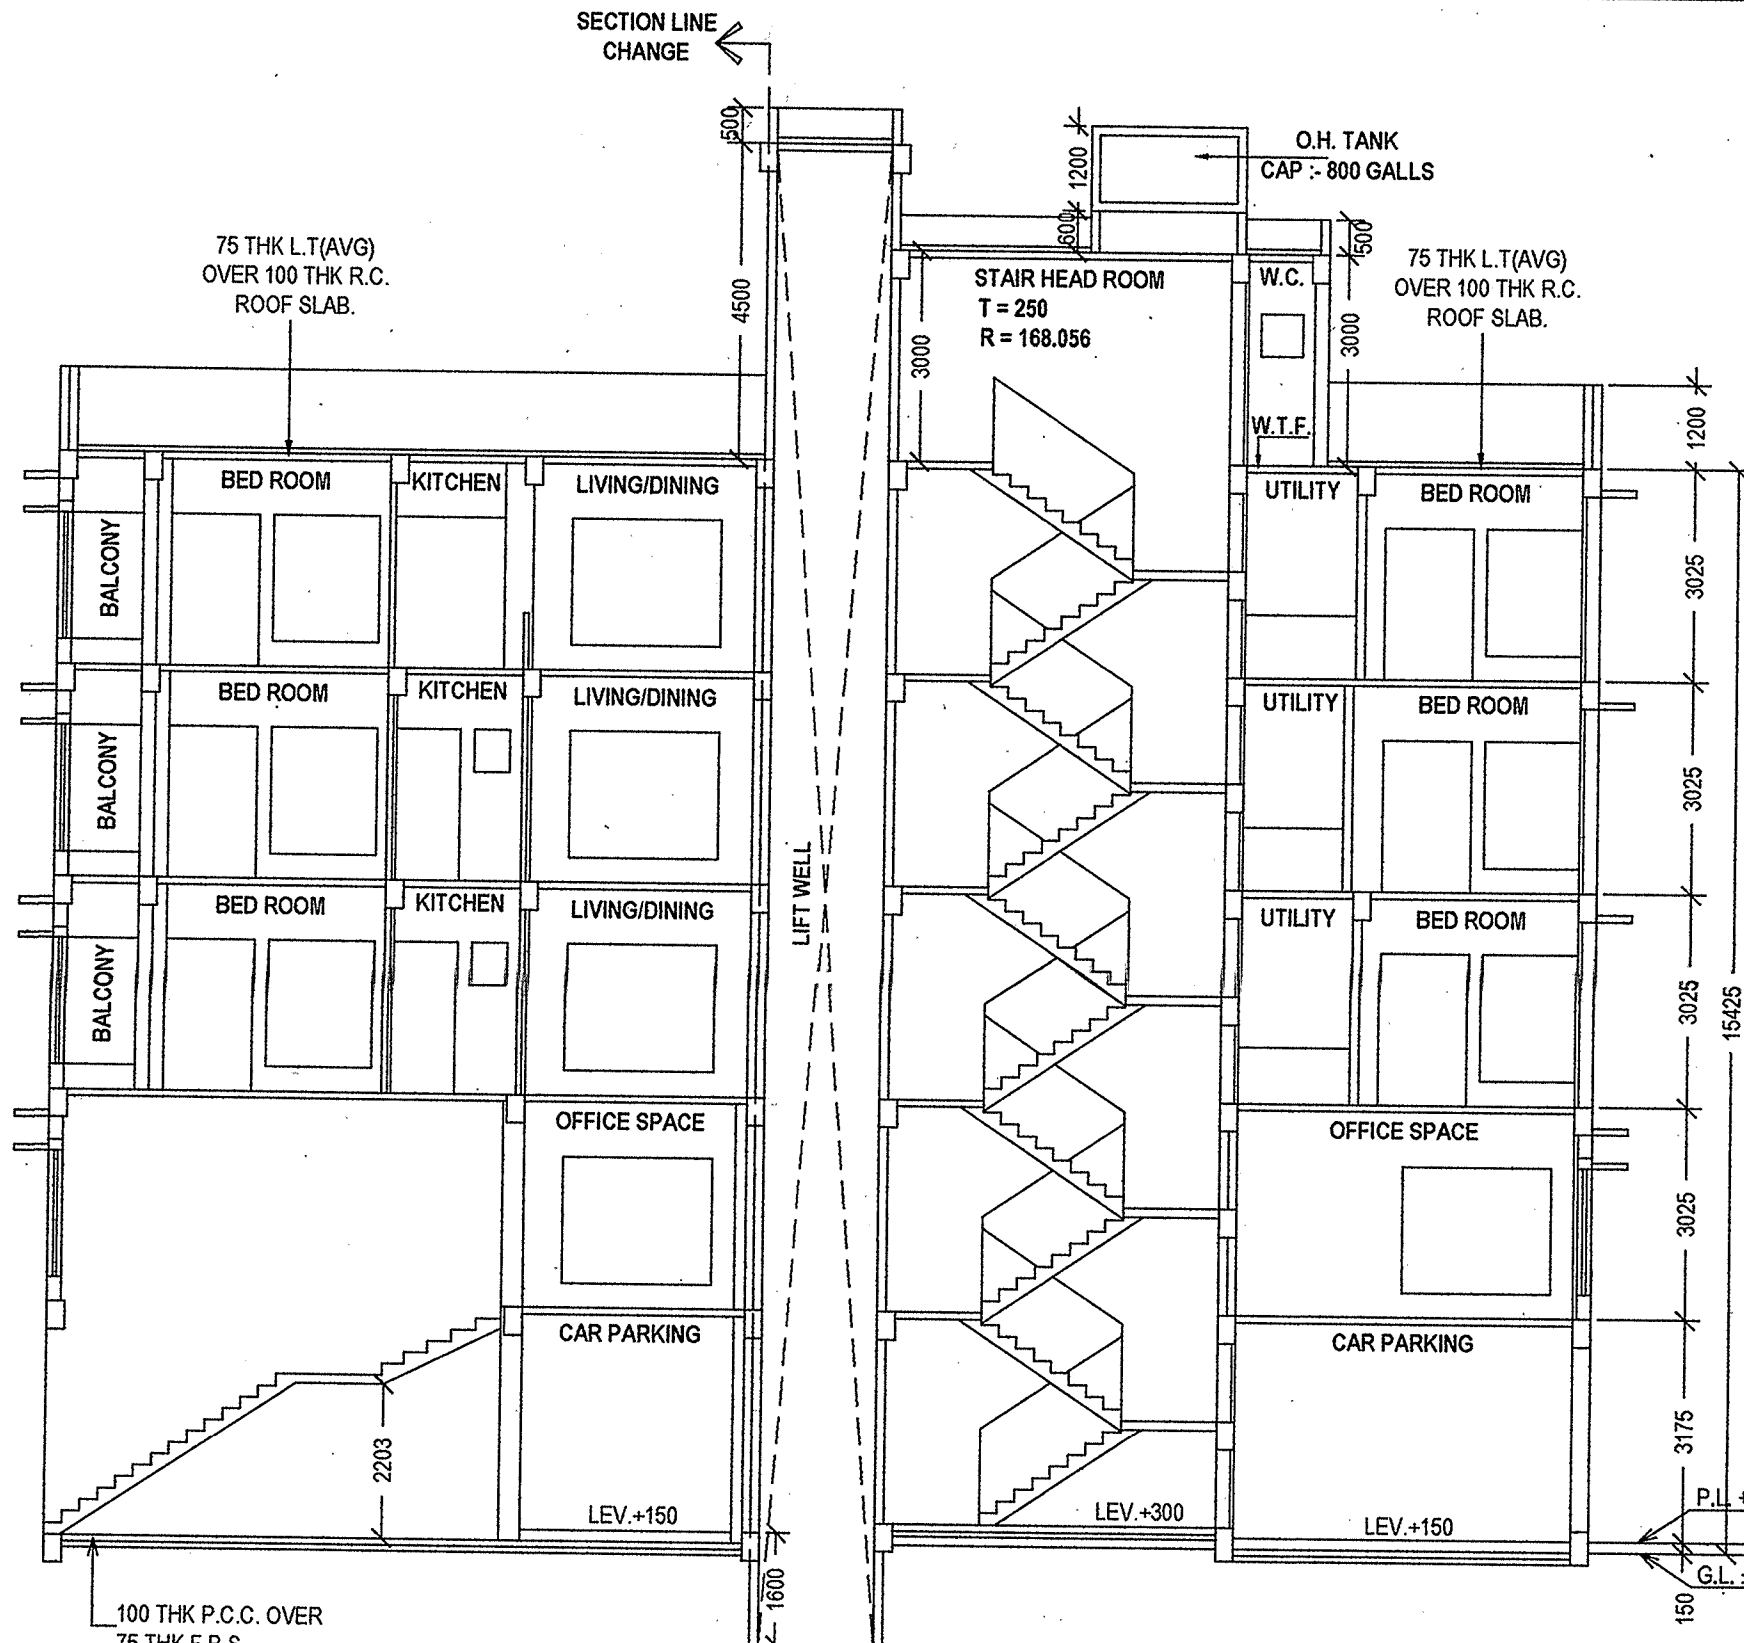


SECTION THROUGH B - B'
SCALE: 1:100

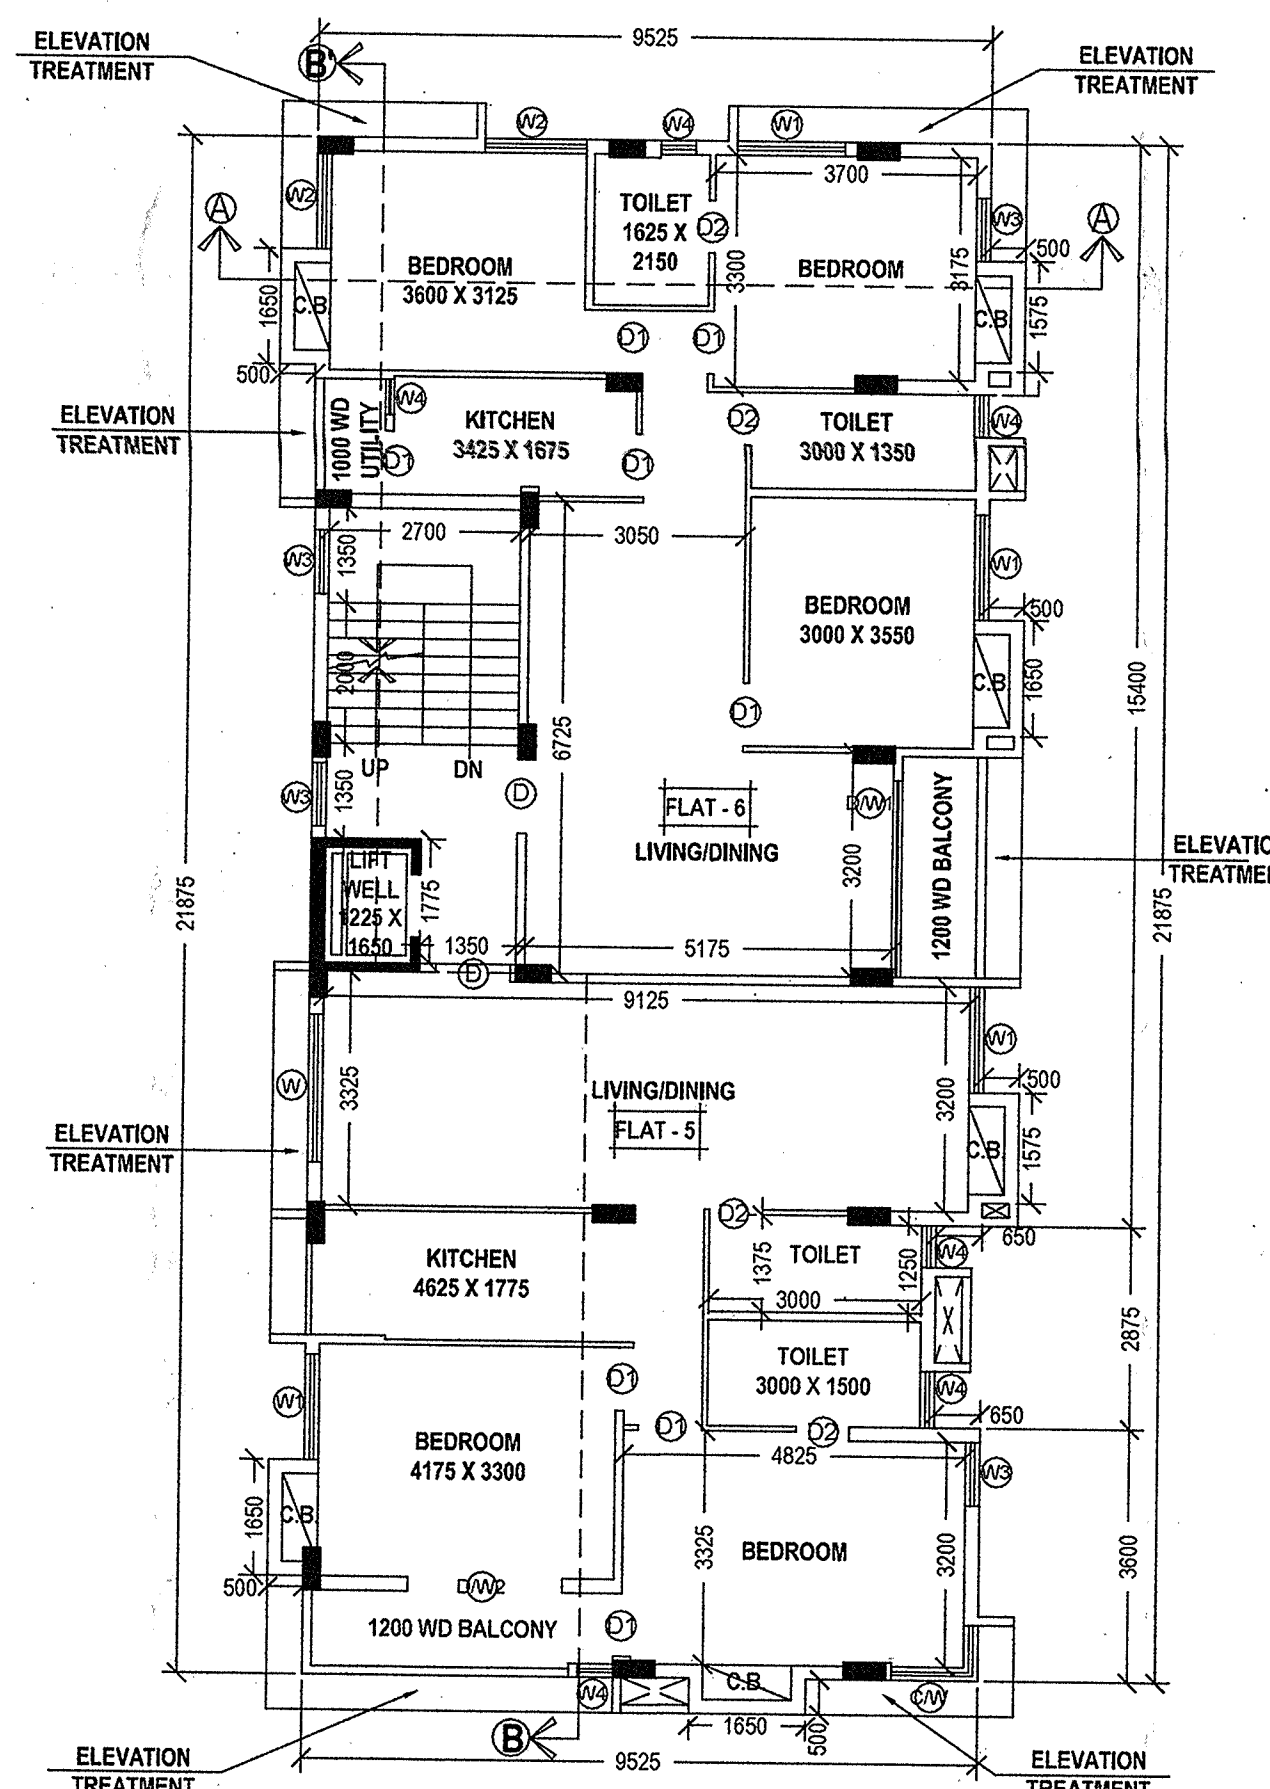


FOURTH FLOOR PLAN.
SCALE: 1:100

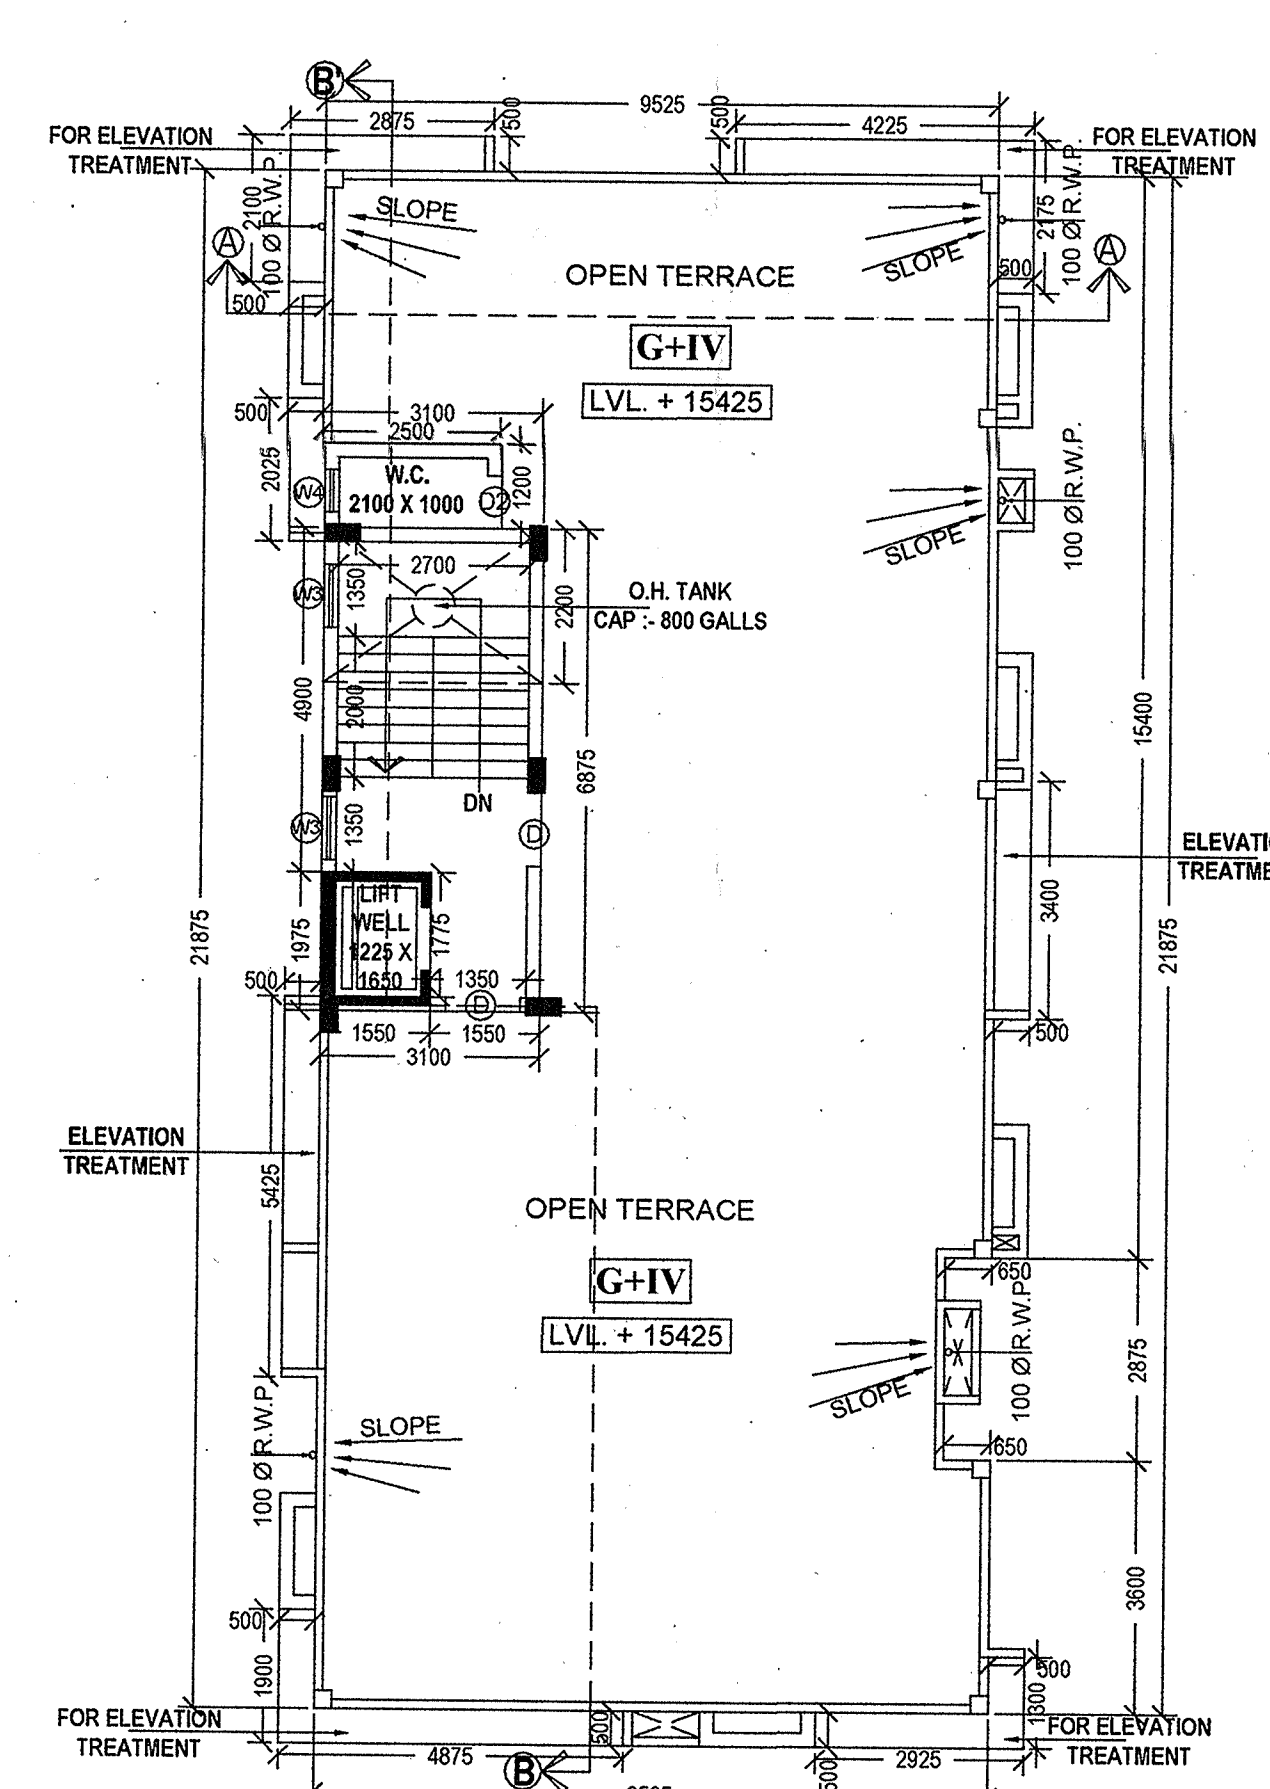


ROOF PLAN.
SCALE: 1:100

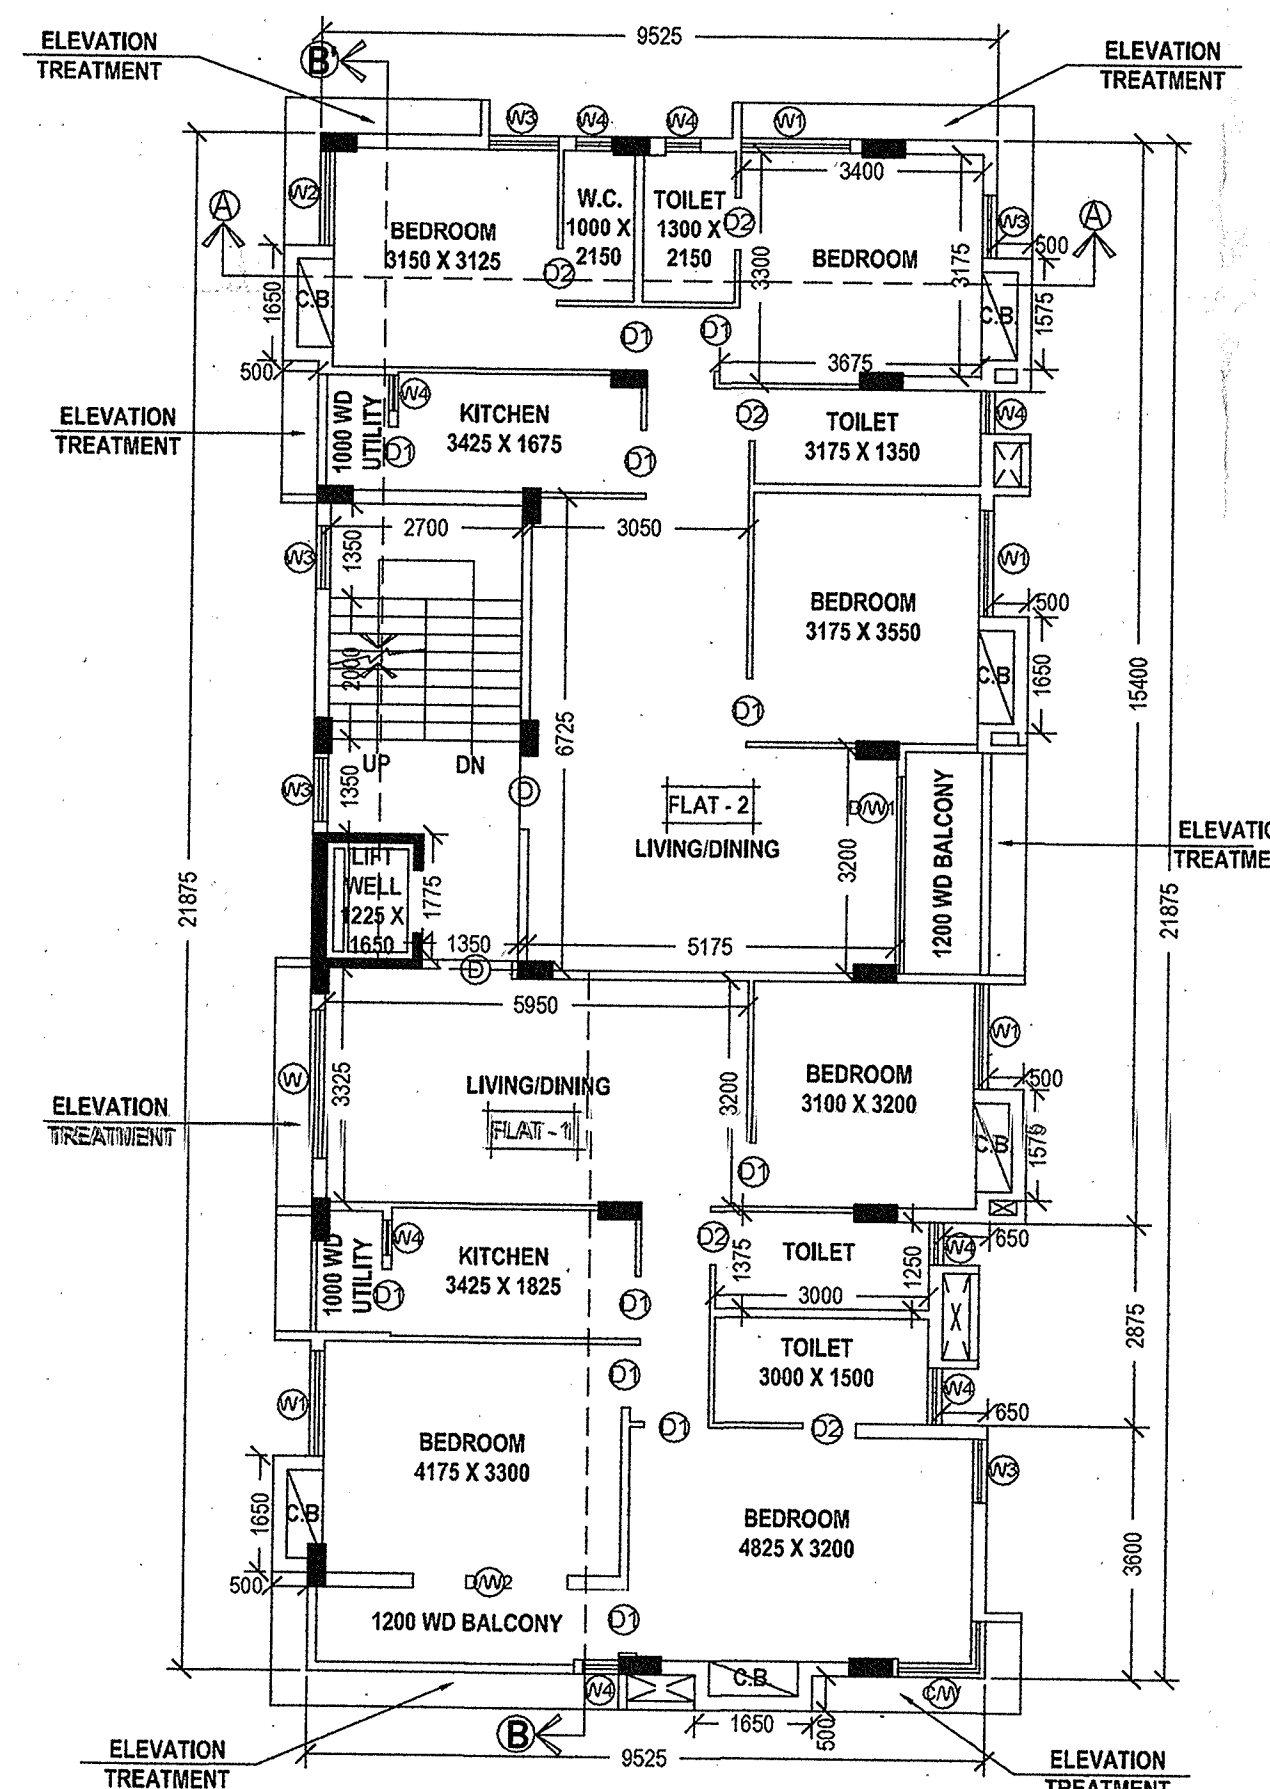


SECOND FLOOR PLAN.
SCALE: 1:100

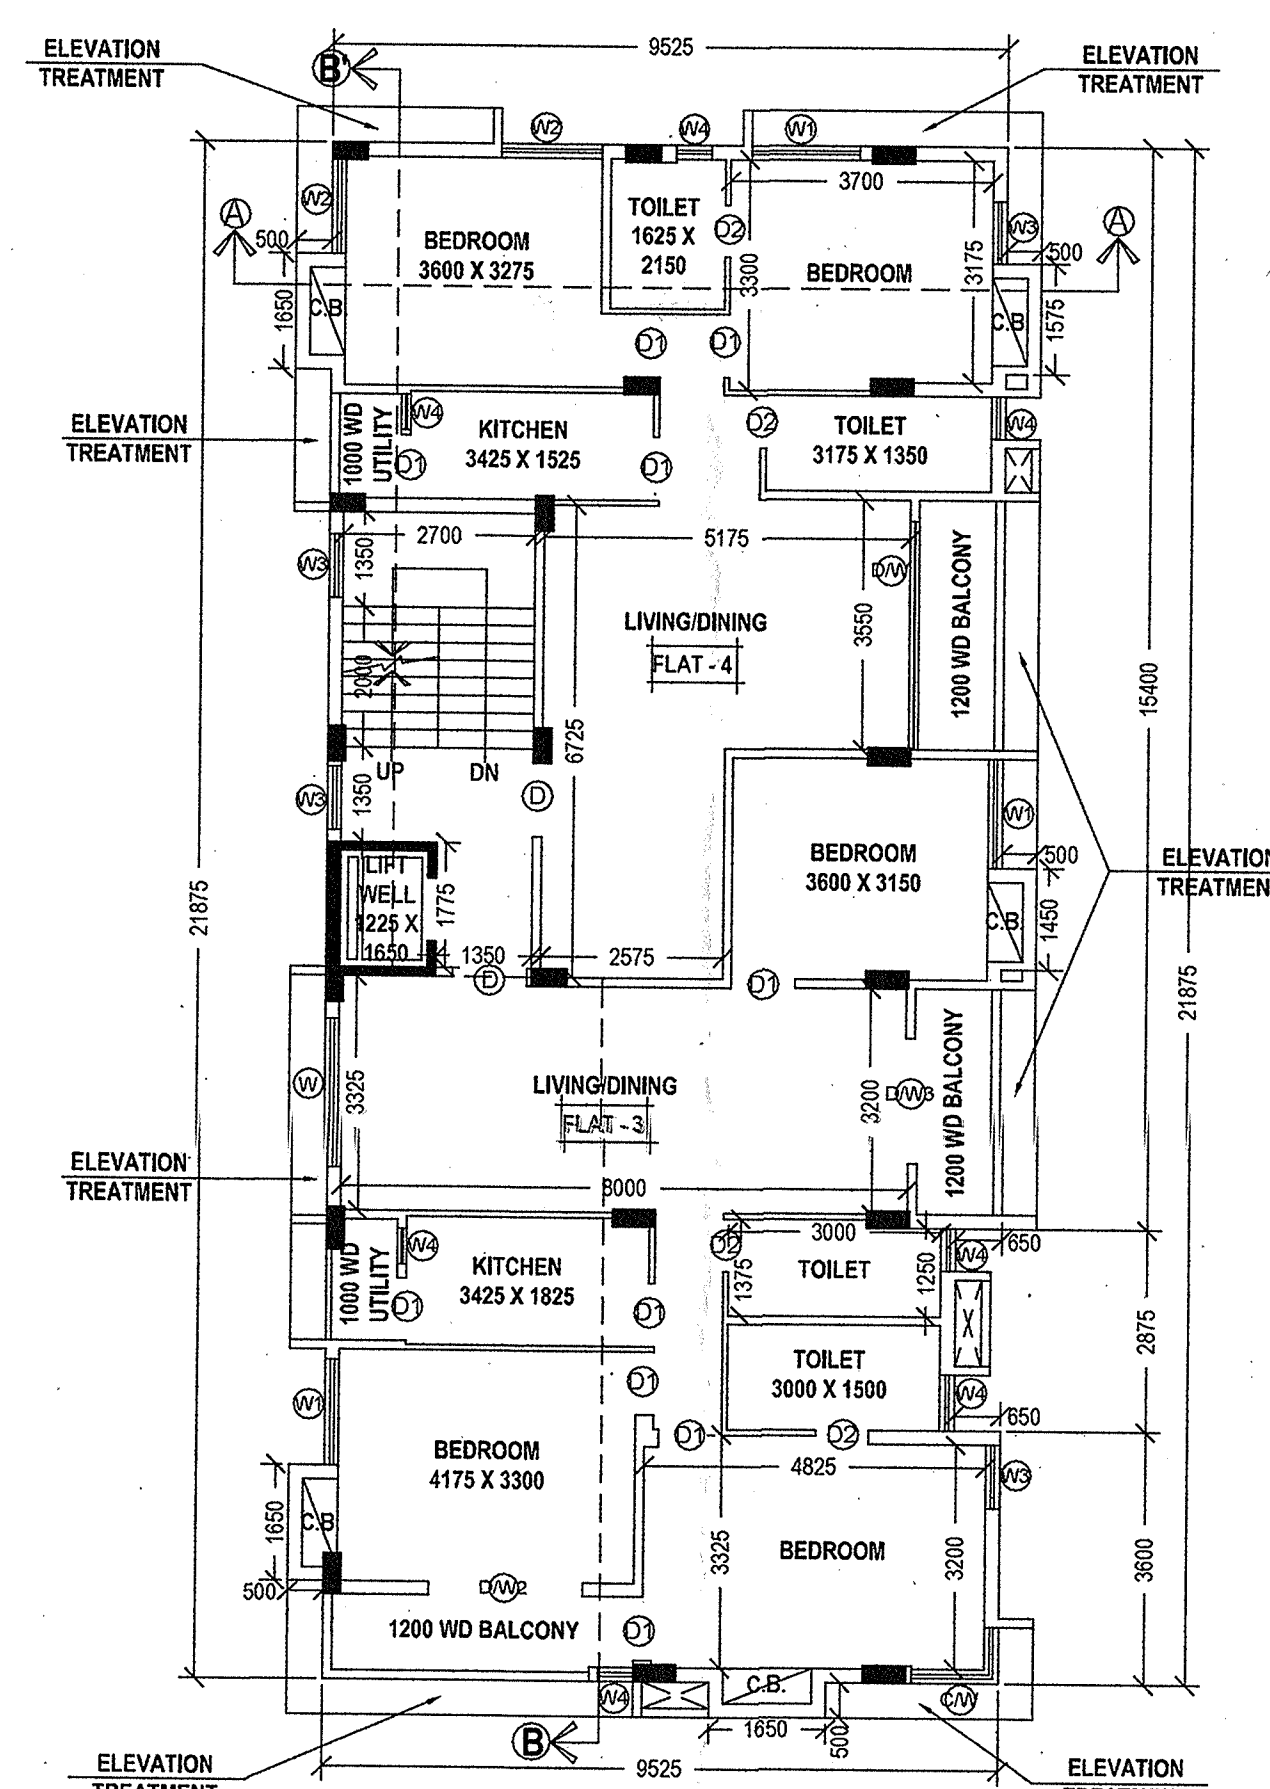

THIRD FLOOR PLAN.
SCALE: 1:100

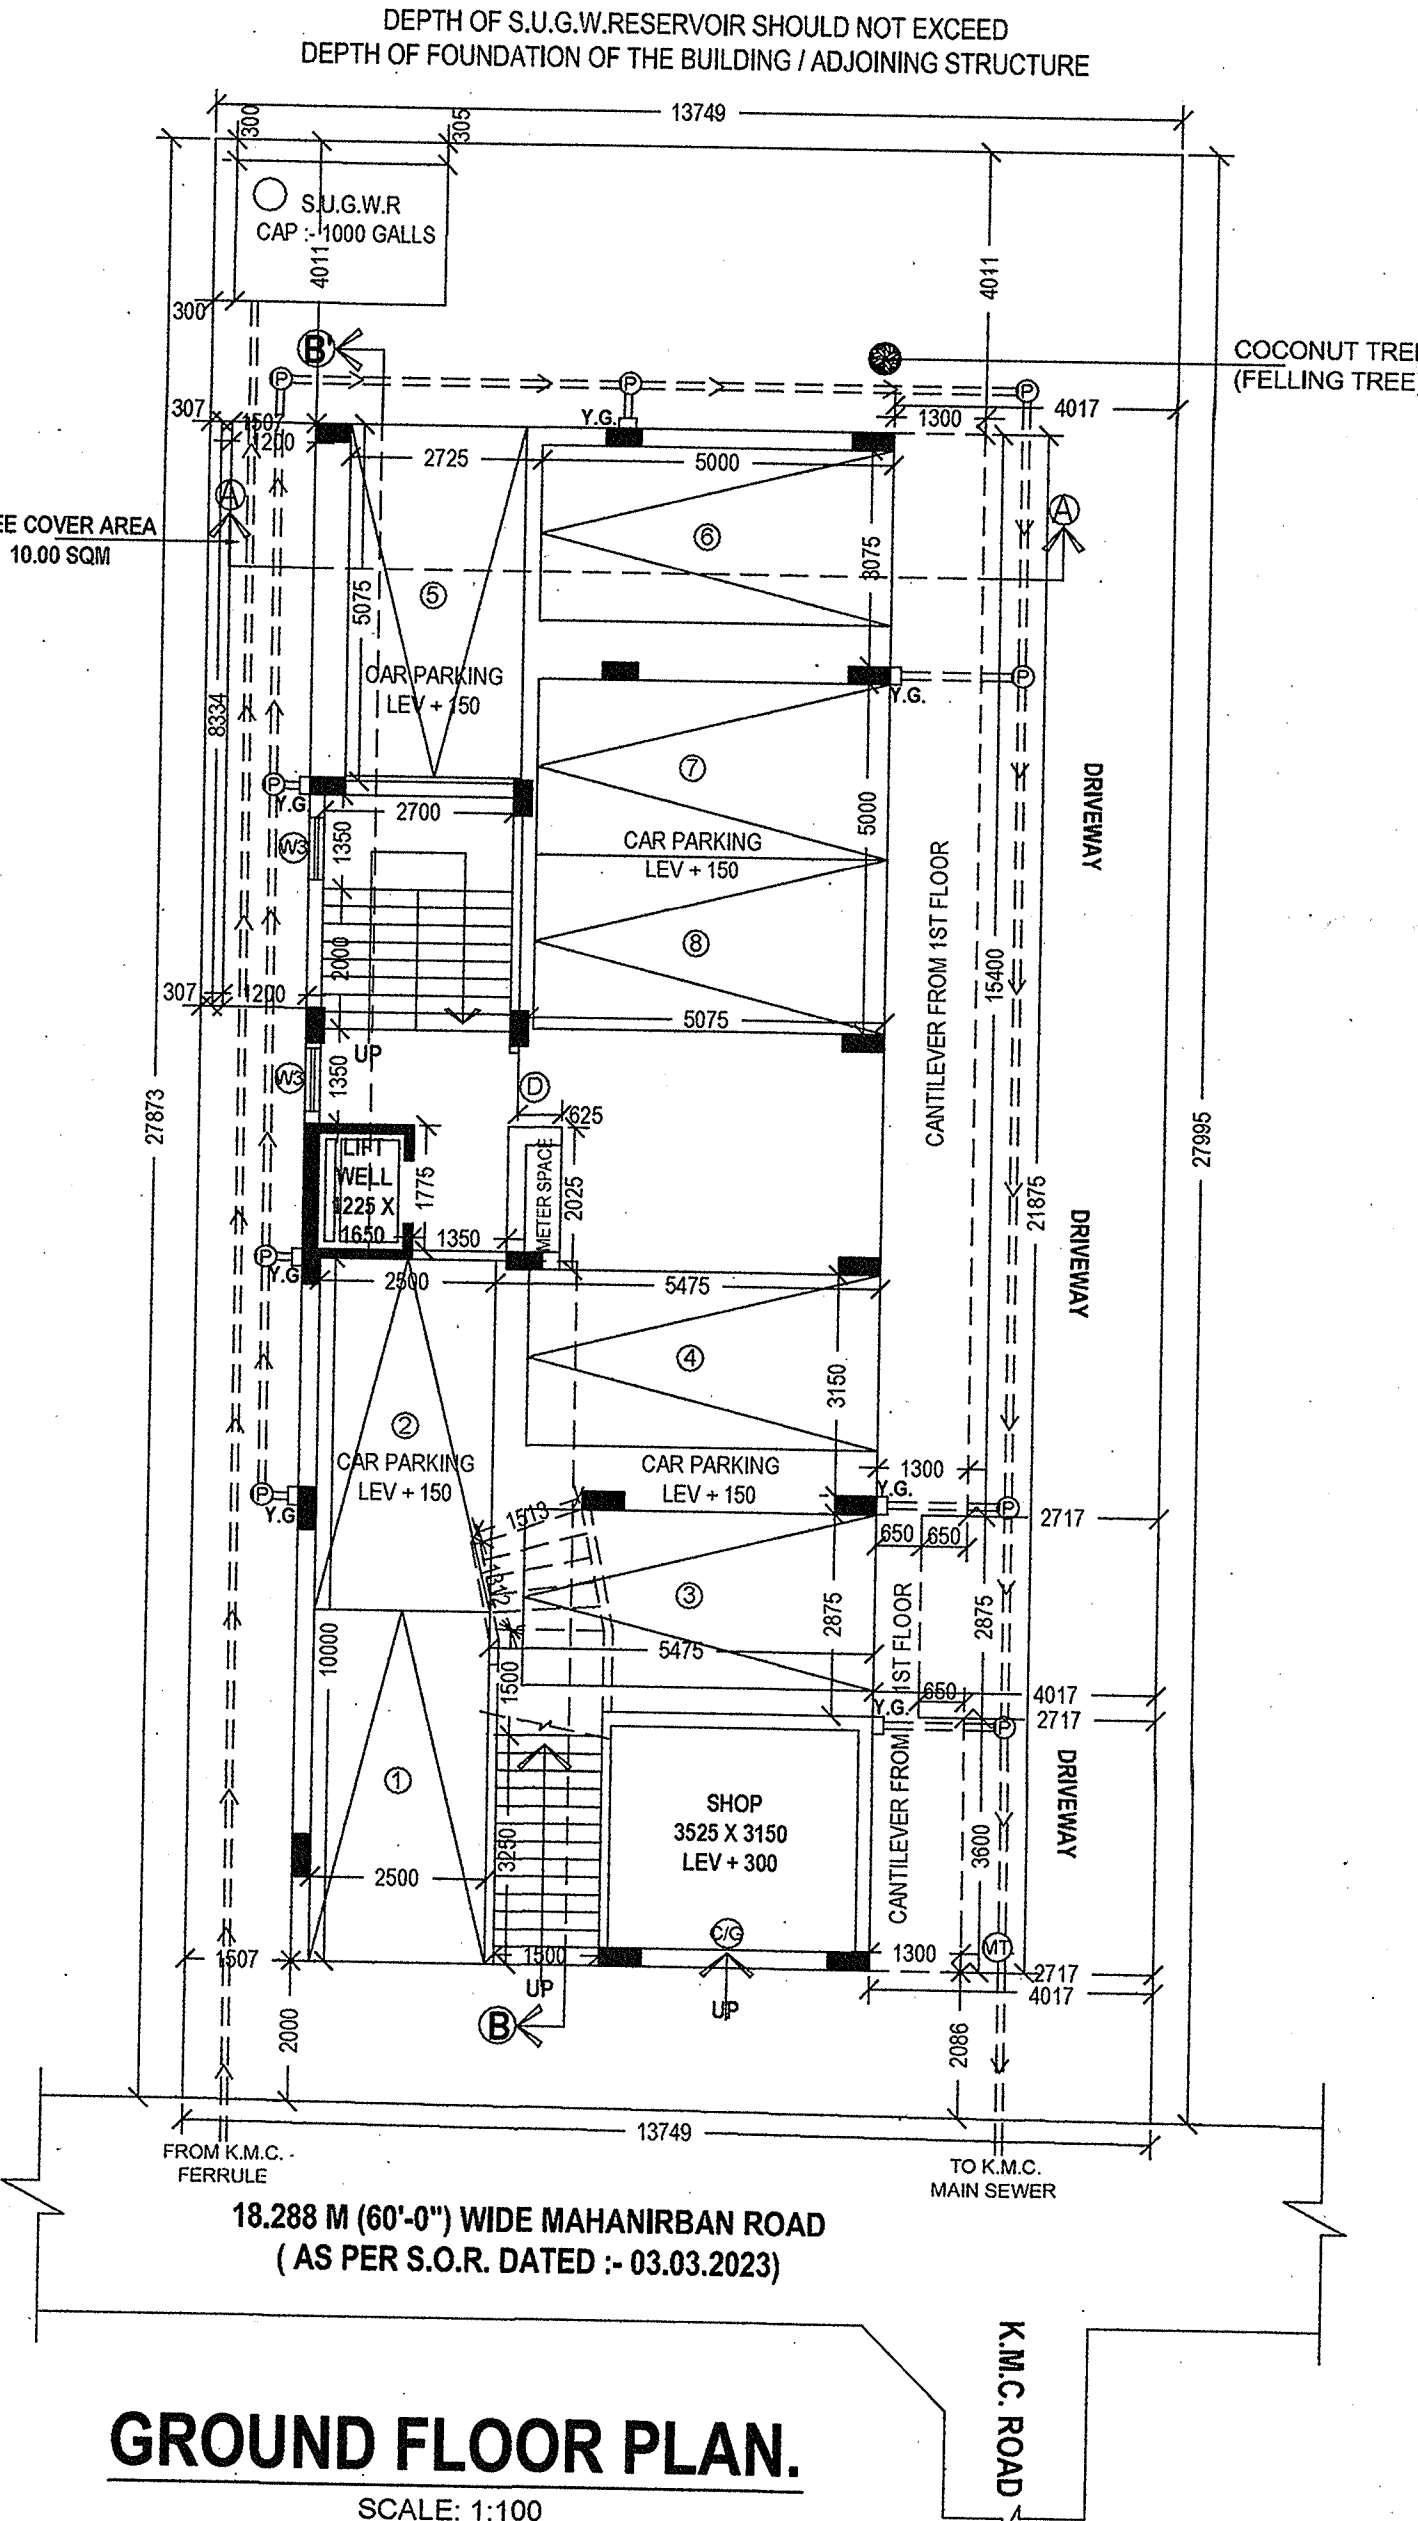

GROUND FLOOR PLAN.
SCALE: 1:100

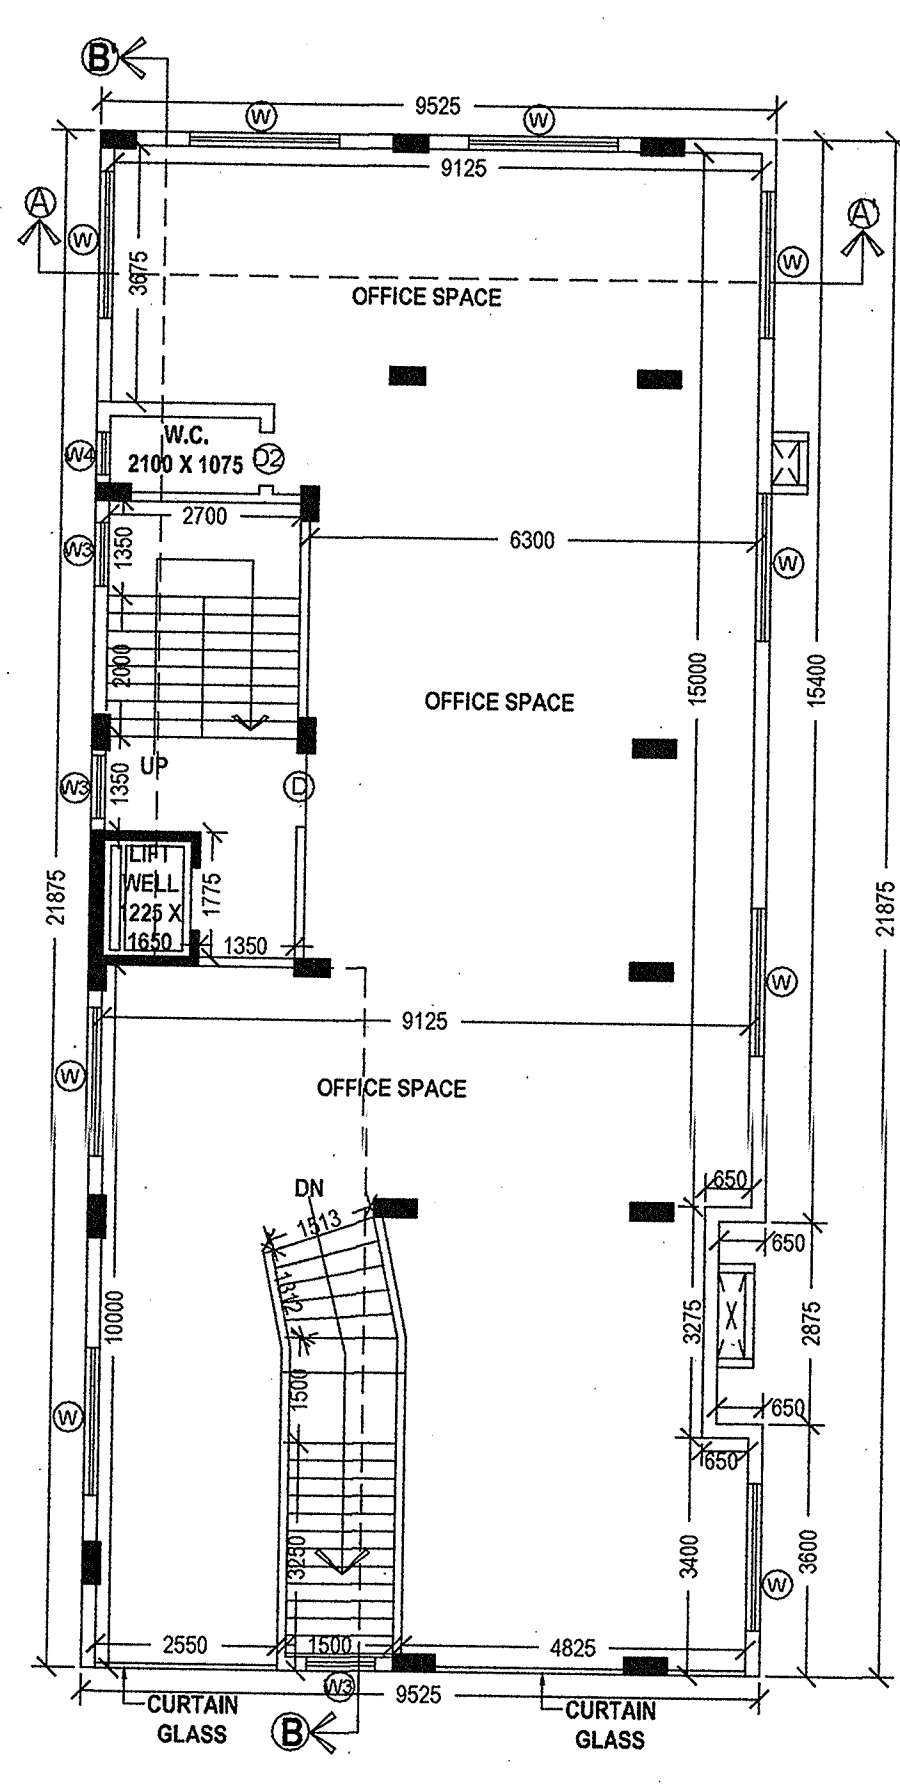

FIRST FLOOR PLAN.
SCALE: 1:100

CERTIFICATE OF GEO - TECHNICAL ENGINEER

UNDERSIGNED HAS INSPECTED THE SITE AND CARRIED OUT SOIL INVESTIGATION THEREON. IT IS CERTIFIED THAT THE EXISTING SOIL OF THE SITE IS ABLE TO CARRY THE LOAD COMING FROM THE PROPOSED CONSTRUCTION AND THE FOUNDATION SYSTEM PROPOSED HEREIN IS SAFE & STABLE IN ALL RESPECT FROM GEO-TECHNICAL POINT OF VIEW.

RUPAK KUMAR BANERJEE
B.C.E., M.E., M.I.C.E.
M.I.E., CHARTERED ENGINEER
(REGISTERED GEO-TECHNICAL ENGINEER (K.M.C.))
G.I.T. (REG.) (M-479) (M-153878)
RUPAK KUMAR BANERJEE
B.C.E., M.E., M.I.C.E., M.I.E.
CHARTERED ENGINEER
(S.T.E. - 30)

NAME OF GEO-TECHNICAL ENGINEER

CERTIFICATE OF STRUCTURAL ENGINEER

THE STRUCTURAL DESIGN OF BOTH FOUNDATION AND SUPERSTRUCTURE OF THE BUILDING HAS BEEN MADE BY ME CONSIDERING ALL POSSIBLE LOADS INCLUDING THE SEISMIC LOAD AS PER N.B.C. OF INDIA AND BASIS OF SOIL INVESTIGATION REPORT BY **RUPAK KUMAR BANERJEE**. CERTIFY THAT IT IS SAFE AND STABLE IN ALL RESPECT.

Joydeep Mukherjee
B.E. (CIVIL), E.S.E.-178(1)

JOYDEEP MUKHERJEE
B.E. (CIVIL), E.S.E. - 178(1)
NAME OF STRUCTURAL ENGINEER

DECLARATION OF ARCHITECT

CERTIFIED THE PLAN ITSELF WITH FULL RESPONSIBILITY THAT THE BUILDING PLAN HAS DRAWN UP AS PER PROVISION OF K.M.C. BUILDING RULES 2009, AS AMENDED FROM TIME TO TIME AND THE SITE CONDITION INCLUDING THE ABUTTING ROAD IS CONFORM WITH THE PLAN. IT IS A BUILDABLE SITE NOT A TANK OR FILLED UP TANK.

Arjun Pal (B. Arch)
Registered Architect
Regn. No. CA/2010/47578

ARJUN PAL (B. ARCH)
Registered Architect
Regn No - CA/2010/47578
NAME OF ARCHITECT.

DECLARATION OF OWNER

WE DO HERE BY DECLARE WITH FULL RESPONSIBILITY THAT, WE SHALL ENGAGE ARCHITECT & E.S.E DURING CONSTRUCTION. WE SHALL FOLLOW THE INSTRUCTION OF ARCHITECT & E.S.E DURING CONSTRUCTION OF THE BUILDING (AS PER PLAN) K.M.C AUTHORITY WILL NOT BE RESPONSIBLE FOR STRUCTURAL STABILITY OF THE BUILDING & ADJOINING STRUCTURE. IF ANY SUBMITTED DOCUMENT ARE FAKE, THE K.M.C AUTHORITY MAY REVOKE THE SANCTION PLAN. THE CONSTRUCTION OF S.U.G.W.R. WILL BE TAKEN UNDER THE GUIDANCE OF ARCHITECT/E.S.E. BEFORE STARTING OF BUILDING FOUNDATION. THE PLOT IS IDENTIFIED BY ME. THE PLOT IS FULLY DEMARCATED BY BOUNDARY WALL. THERE IS NO TENANT. THERE IS NO COURT CASE PENDING AGAINST THIS PLOT.

MR. JAYANTA MAZUMDAR
DIRECTOR OF J.G. DEVELOPMENT PRIVATE LIMITED
CONSTITUTED ATTORNEY OF
(1) SRI SOUMENDRA NATH ROY
(2) SMT SREELEKHA ROY CHOUHURY ALIAS SUKLA ROY
(3) SMT RINA BASU ROY
(4) SMT RUPA GHOSH

MR. JAYANTA MAZUMDAR
DIRECTOR OF J.G. DEVELOPMENT PRIVATE LIMITED
CONSTITUTED ATTORNEY OF
(1) SRI SOUMENDRA NATH ROY
(2) SMT SREELEKHA ROY CHOUHURY ALIAS SUKLA ROY
(3) SMT RINA BASU ROY
(4) SMT RUPA GHOSH
NAME OF OWNER/APPLICANT
PLAN CASE NO. : 2023/080162
B.P. NO. : 2023/080005 DATED : 20-04-2023 VALID UPTO : 19-04-2028

ABHIJIT KUMAR DAS

Digitally signed by **ABHIJIT KUMAR DAS**
Date: 2023.04.20 16:10:32 +05'30'

DIGITAL SIG. OF EXECUTIVE ENGINEER (K.M.C.)
BR. VII / BUILDING DEPARTMENT

BISWAJIT DATTA

Digitally signed by **BISWAJIT DATTA**
Date: 2023.04.20 16:05:23 +05'30'

DIGITAL SIG. OF ASSISTANT ENGINEER (K.M.C.)
BR. VII / BUILDING DEPARTMENT

GROUND FLOOR PLAN, FIRST TO FOURTH FLOOR PLAN, ROOF PLAN, FRONT SIDE ELEVATION, SECTION A-A', B-B'			
PROJECT: PROPOSED G+IV STORIED (HT - 15.425 MT.) RESIDENTIAL BUILDING U/S 393 A OF K.M.C. ACT 1980 AND UNDER BUILDING RULE 2009, AT PREMISES NO - 40, MAHANIRBAN ROAD, WARD NO - 85, BOROUGH NO - VIII, P.S. - GARIAHAT, KOLKATA - 700 029.			
1/2	ARCHT / CORP. - A.DWG.	DATTT	12.04.2023
30	SYN TECH ENGG PVT. LTD.	12.04.2023	AYAN