




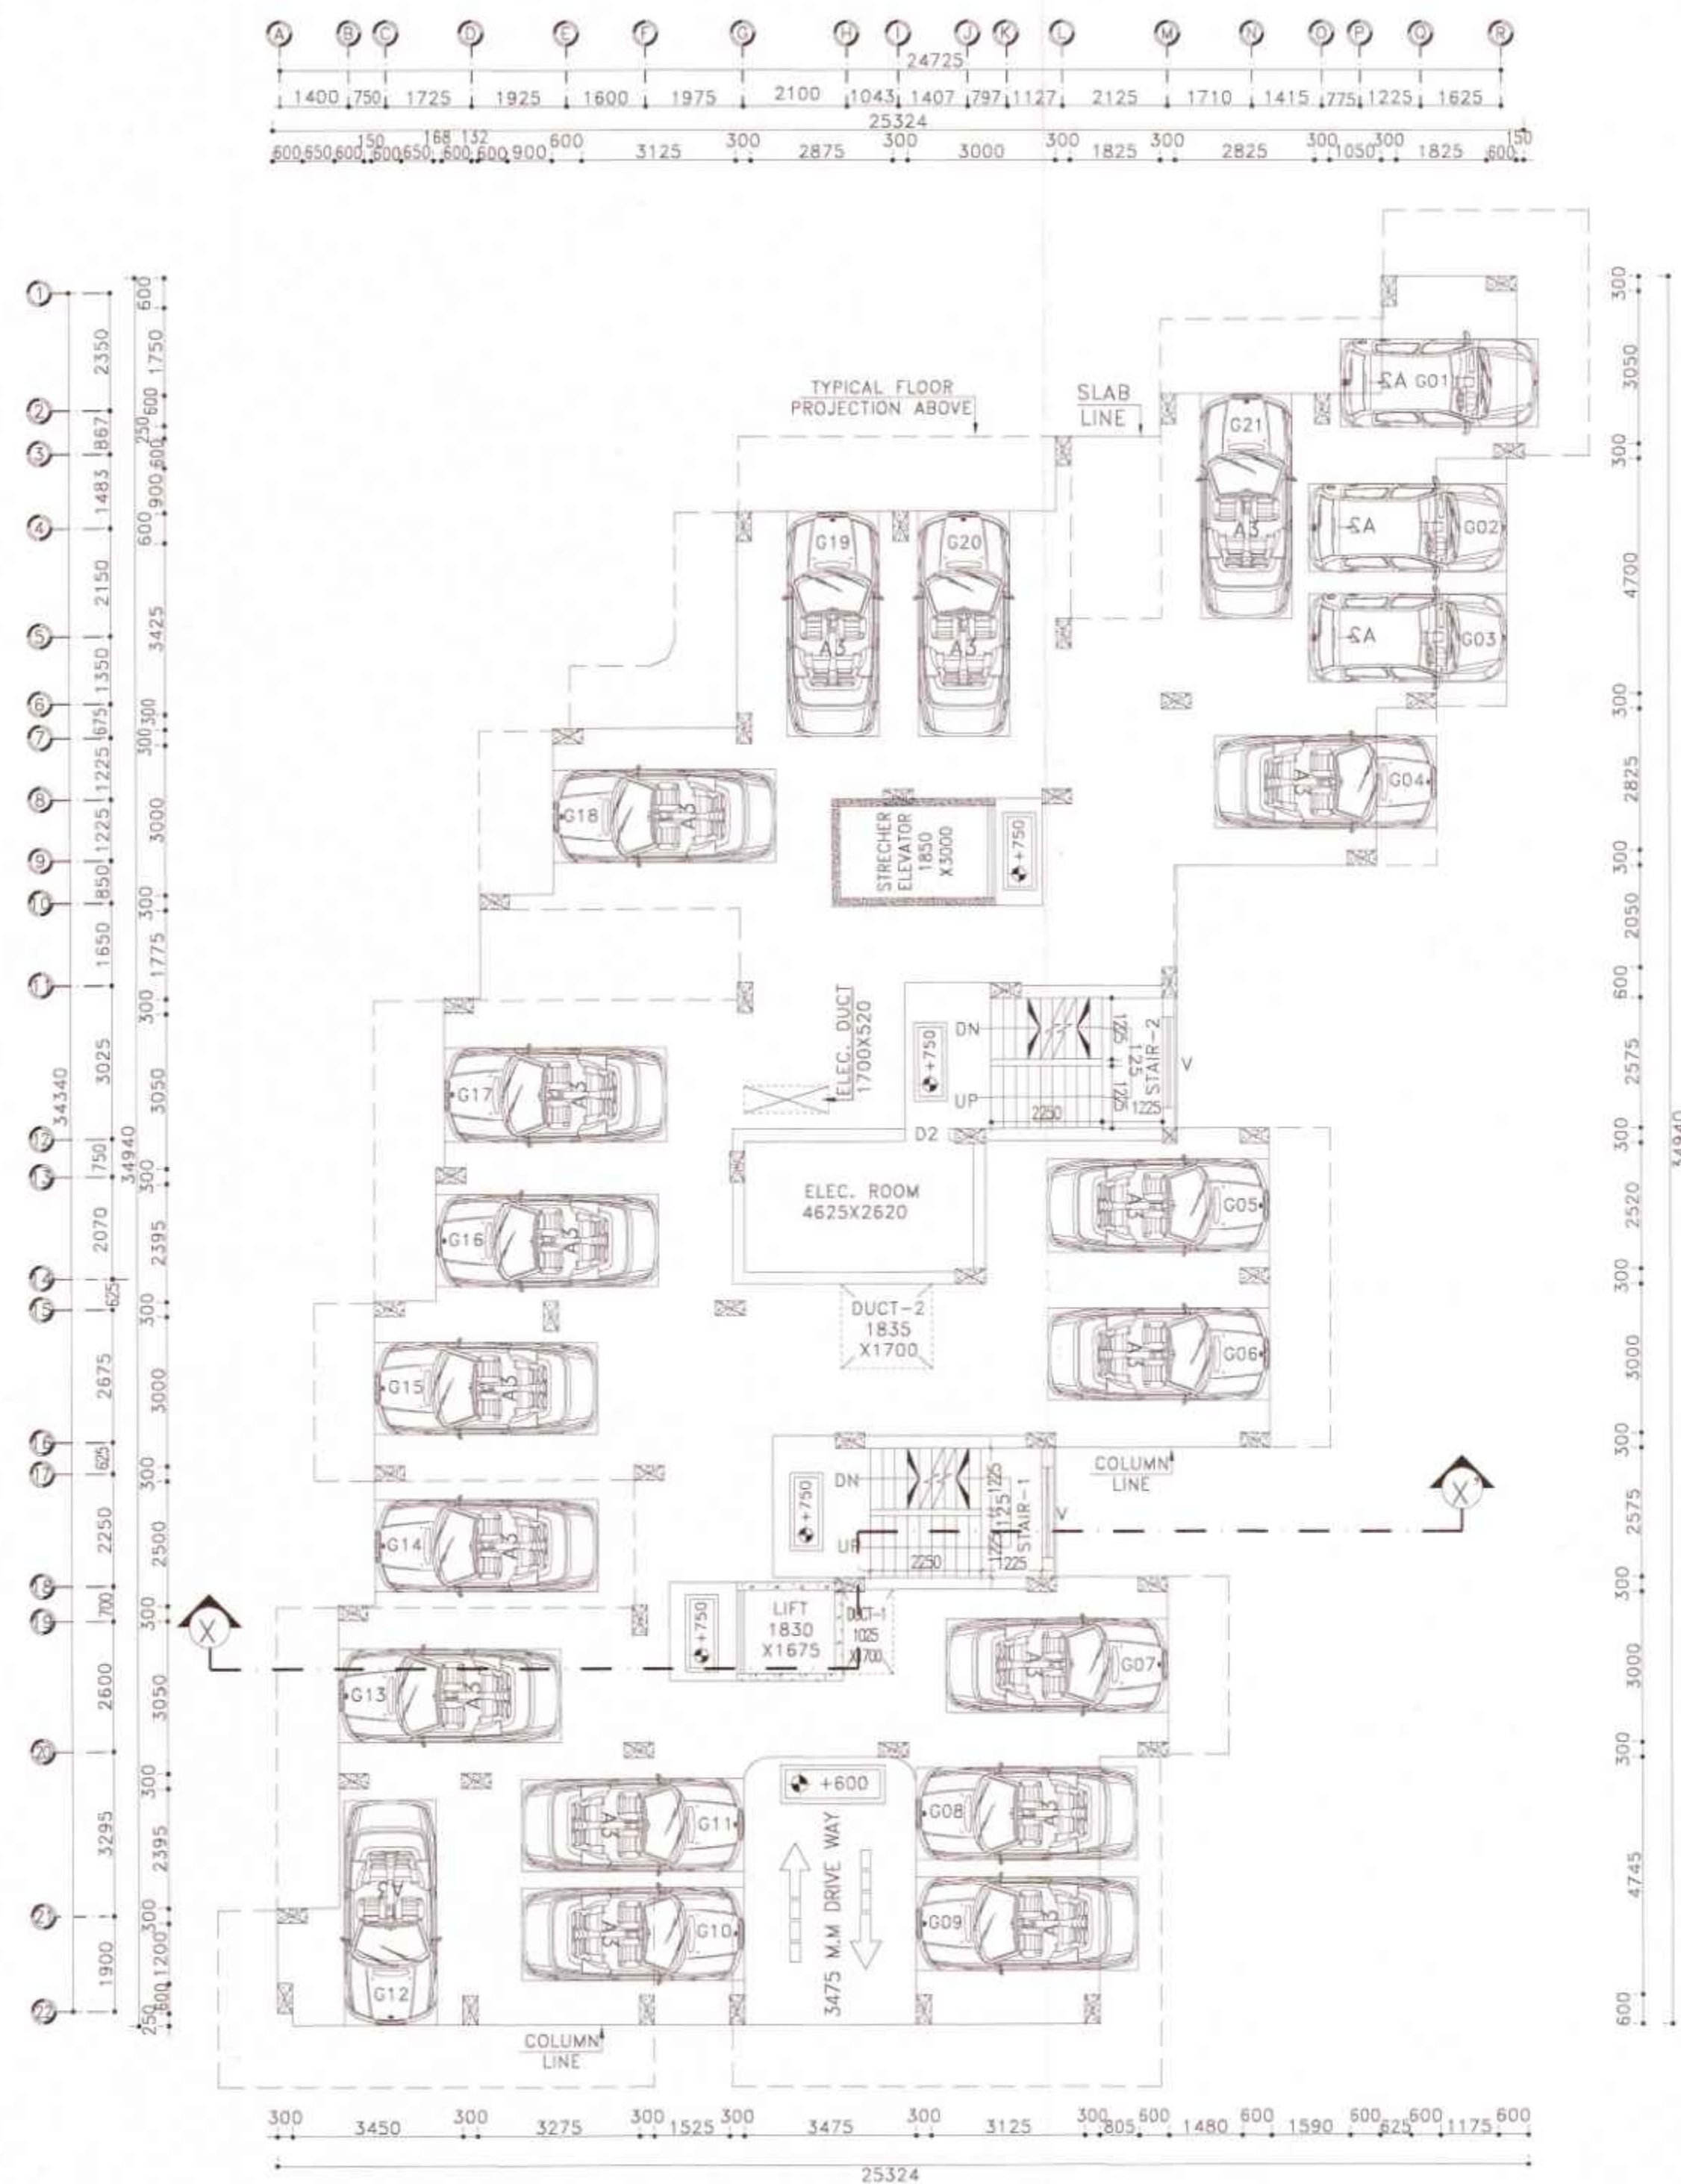

F GROUND FLOOR PLAN
SCALE: 1:100

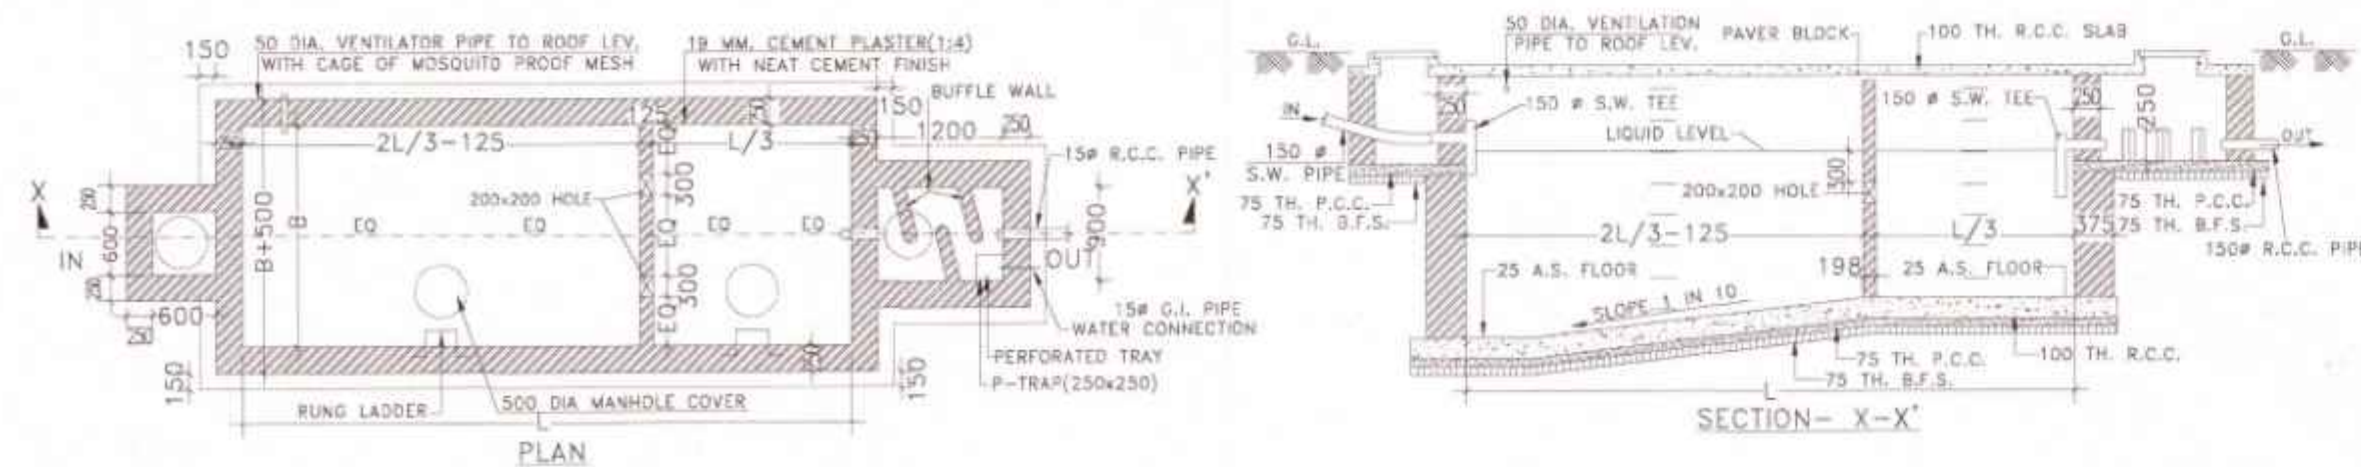

C DETAILS OF SEPTIC TANK
SCALE: N.T.S.

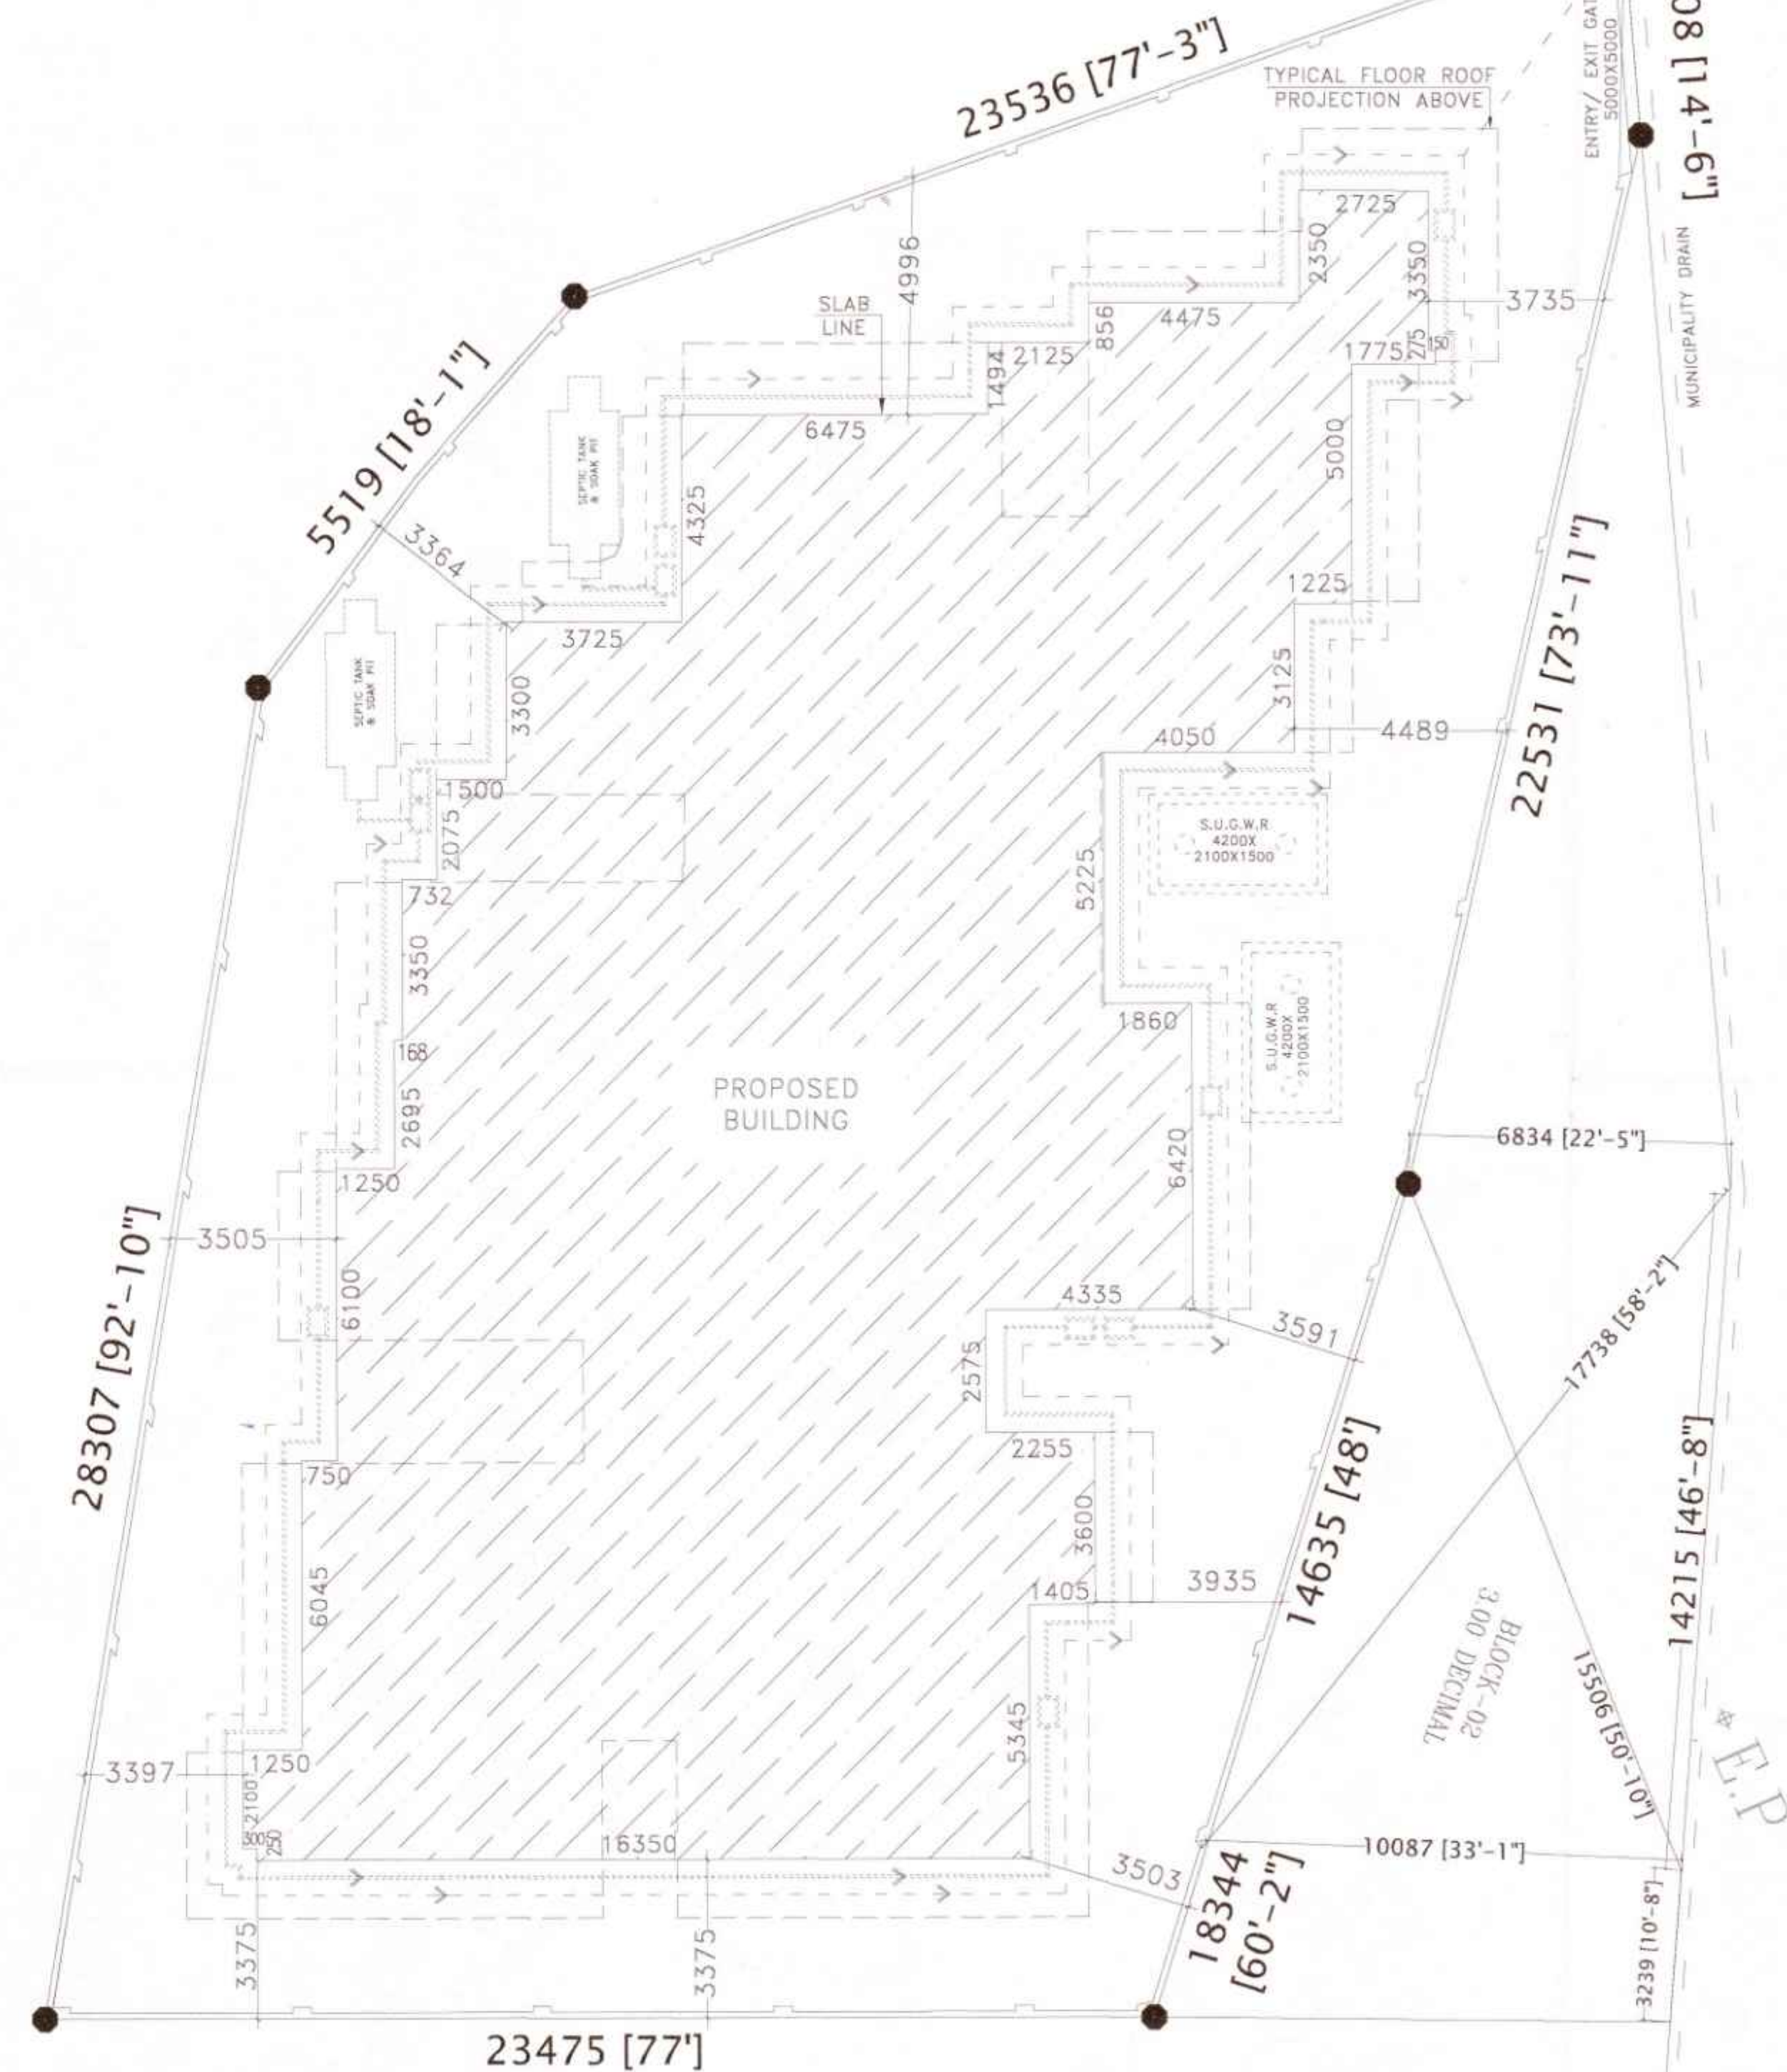

H SITE PLAN
SCALE: 1:100

APPROVED
Vide Memo No. 596/PSBZP.D.06/0.02/2024
OF PASCHIM BARDHAMAN ZILA PERISHAD
Additional Executive Officer
Pradhan
Tandighi Gram Panchayat

SIGNATURE OF GEO TECHNICAL ENGINEER:

SWADESH KUMAR MONDAL
Geo-Technical Engineer
M.I.G.S. No-LM/1242
LIC NO-DMC/BPD/GEO-1/34

SIGNATURE OF STRUCTURAL ENGINEER:

HIROK GHOSH
Structural Engineer
Lic No. L.B. 9/M163JAMC-DMC/BPD/165
DCE, B.TECH. G.I.D.S. Durgapur-16
Contact No.-760284157

PROJECT NAME:
PLAN PROPOSED (G+9) TEN STORED RESIDENTIAL CUM COMMERCIAL BUILDING OF MR. SADHAN PAUL C/O- LATE SASADHAR PAUL, ANANDA PAUL C/O - LATE SHASADHAR PAUL, LAKSHMI NARAYAN PAUL C/O-LATE DULAL CHANDRA PAUL, ARATI PAUL W/O - LATE DULIP PAUL, AJAY PAUL C/O - LATE DULAL CHANDRA PAUL, BIJAY PAUL C/O - LATE DULAL CHANDRA PAUL, ARPAN PAUL C/O - LATE DULIP PAUL, KANCHAN PAUL C/O - LATE SUKUMAR PAUL, MANOJ PAUL C/O - LATE SUKUMAR PAUL, REKHA PAUL C/O - LATE SUKUMAR PAUL, OVER R.S. PLOT NO.-1908/1977.L.R. PLOT NO.2693.L.R. KHATIAN NO.-2859,2860,4162,4164,4165,4166,5614,5732, 5733,5734, J.L. NO.-91, MOUZA - ARRAH, P.S. - KANKSA, DIST - PASCHIM BARDHAMAN, WEST BENGAL

SCHEDULE OF DOOR & WINDOW:-

MARK	SIZE	DESCRIPTION
D1	1000X2100	FULLY PNL
D2	900X2100	FULLY PNL
D3	750X2100	FULLY PNL
W	1800X1200	SLIDING WINDOW
W1	1500X1200	SLIDING WINDOW
W2	1200X1200	SLIDING WINDOW
W4	900X1200	SLIDING WINDOW
V		VENTILATION FOR STAIR CASE
V4	600X450	UPVC MOVABLE VENTILATOR

***** NOTES :-**

- ALL DIMENSIONS ARE IN M.M. , ROAD IS IN FT. & INCH. AND ALL LEVEL ARE IN M.
- WRITTEN DIMENSIONS MUST BE FOLLOWED.
- ALL EXTERNAL WALLS 250TH. & INTERNAL WALLS 125THK. UNLESS OTHERWISE MENTIONED.
- ALL MASONRY WORKS ARE BOUNDED BY CEMENT MORTAR (1:6) &(1:4).
- EXTERNAL PLASTER IS 25THK. & INTERNAL PLASTER IS 12MM.THK.
- ALL CONC. GRADE IS M25 & AND GRADE OF STEEL FE-500.
- 250THK. BRICK WORK IN 1:6 MORTAR.
- 125THK. & 75THK. BRICK WORK IN 1:4 MORTAR.
- 150 WIDE SURFACE DRAIN SHOULD BE PROVIDED ALL ROUND THE BUILDING.
- 25% OF THE BUILDING TO BE CONSTRUCTED USING FLY-ASH BRICKS.

AREA CALCULATION:-

LAND AREA	PLINTH AREA	
	GROUND FLOOR	FIRST FLOOR
994.51 SQ.M	514.48 SQ.M	573.91 SQ.M
	573.91 SQ.M	573.91 SQ.M
	573.91 SQ.M	573.91 SQ.M
TOTAL	5679.67 SQ.M	

* GROUND COVERAGE = 51.73%
* F.A.R = 2.49

SIGNATURE OF DEVELOPER/OWNER:

SHREE DEVELOPERS
Saman Wason
Partner

SIGNATURE OF ARCHITECT:

Manju Monowara Khata
MANJU MONOWARA KHATUN
ARCHITECT
CA/2022/148222
GIDS, Durgapur -16

TITLE:-

* GROUND FLOOR PLAN
* SITE PLAN

DRAWN BY: S.PANJA ,S.BHUI .
CHECKED BY: M.KHATUN .

SCALE: 1:100,
REV.-00 DATE:30.01.2023
SHEET NO: ARCH./P&R-02/03