

PROJECT (PHASE-1)
PROPOSED AFFORDABLE HOUSING UNDER PRADHAN MANTRI AWAS YOJANA AT PRE. NO.39/1 SHALIMAR ROAD, MOUZA SHIBPUR SHEET NO.169,170,179,180, J.I. NO. 1, L.R. KHATIAN NO. 170,9,15,17, L.R. DAG NO. 12,13,39,40,41,42,44,45,60,61,62,63,6,7,8,9,10,11,12,13, 14,15,16,17,21,22,24,1,2,11 P.S-SHIBPUR, WARD NO-39, BOROUGH -VDIST HOWRAH-711103, UNDER HOWRAH MUNICIPAL CORPORATION.WEST BENGAL.

TITLE:
GROUND FLOOR PLAN, TYPICAL FLOOR PLAN(1ST,3RD,5TH,7TH,9TH,11TH) & (2ND,4TH,6TH,8TH,10TH,12TH) & ROOF PLAN (TOWER-6)

SCHEDULE OF DOORS & WINDOWS

DOORS			WINDOWS		
NO.	WIDTH	HEIGHT	TYPE	WIDTH	HEIGHT
D1	1000	2100	W1	1000	1200
D2	900	2100	W1A	1500	1200
D3	750	2100	W1B	1800	1200
D4	2000	2100	W1C	1200	1200
D5	1500	2100	W2	1000	1950
F.C.D	1000	2100	W3	900	1100
SD1	2100	2100	W4	600	900
SD2	2550	2100	W5	750	900
SD3	3050	2100	SW	1000	900
CG1	5000	2100			
CG2	2500	2100			

- NOTIFICATION
1. 1ST CLASS CEMENT BRICK WORK IN SUPERSTRUCTURE
 2. 200 THK. EXT. BRICK WALL & 100 THK. INT. BRICK WALL IN 1:4 CEM-SAND MORTAR
 3. LEAN CONC. (1:3:6) WITH 18 MM. DOWN GRADED STONE CHIPS FOR ALL P. C. C. WORKS.
 4. M-25 CONC. (1:1:2) FOR ALL R.C.C. WORKS
 5. 20 MM & 15 MM THK. PLASTER (1:3) ON EXT. & INT. BRICK WALL RESPECTIVELY & 10 MM THK. PLASTER (1:3) ON CEILING
 6. 20 X 6 PLAT ORNAMENTAL GRILL WITH WOOD FRAME & AV. 40 MM THK. MARBLE FLOORING INCLUDING SKIRTING OVER R.C.C. FLOOR SLAB
 7. SINGLE LAYER F.B.S. IN FOUNDATION & PLINTH
 8. WIRE & LABOUR FOR SHUTTERS & LABOUR WORKS INCLUDING STOUT PROPS TO BE PLACED AS PER DIRECTION
 9. TOR STEEL BAR FOR ALL R.C.C. WORKS INCLUDING DISTRIBUTERS & BINDERS
 10. SANITARY & PLUMBING FITTING & FIXING COMPLETE AS PER RULE
 11. MATERIALS TO BE USED: CEMENT- PORTLAND, SAND-MEDIUM COARSE, STONE CHIPS- 19 MM. DOWN GRADED
 12. CLEAR COVER TO MAIN REIN. FOUNDATION- 50 MM, COLUMN- 40 MM, BEAM- 25 MM, SLAB- 20 MM.
 13. SAL WOOD TO BE USED FOR DOOR & WINDOW FRAME & TEAK WOOD FOR SHUTTERS
 14. ALL DIMENSIONS ARE IN MM. UNLESS OTHERWISE MENTIONED & WRITTEN DIMENSIONS WILL SUPERCEED MEASURED DIMENSIONS.

DECLARATION
 THE PLOT IS BOUND & BOUNDED BY BOUNDARY WALL. THE CHARACTER OF THE ROAD IS A H.M.C. ROAD. I DO HEREBY DECLARE WITH FULL RESPONSIBILITY THAT THE BUILDING PLAN HAS BEEN DRAWN BY ME AS PER PROVISION OF K.M.C. BUILDING RULES 2009 AS EXTENDED (MUTATED) MUTANDIS TO H.M.C. AND THE SITE CONDITION INCLUDING THE WIDTH OF THE ADJUTING ROAD, CONFORM WITH THE SITE PLAN AND THAT IS BULIDABLE SITE AND NOT A TANK OR FILLED UP LAND.

For Ideal Overview Projects Private Limited
 MALAY KUMAR GHOSH
 Regn. No. CA/22/1454
 31A, Dr. Sarat Banerjee Road,
 Kolkata-700 029
 MALAY KUMAR GHOSH
 REGN. NO. CA/22/1454
 31A, DR. SARAT BANERJEE ROAD,
 KOLKATA-700 029

DECLARATION
 I, CERTIFY THAT THE FOUNDATION AND THE SUPER STRUCTURE OF THE BUILDING HAVE BEEN SO DESIGNED BY ME THAT IT IS SAFE IN ALL RESPECT INCLUDING IN THE CONSIDERATION OF THE BEARING CAPACITY & SETTLEMENT OF SOIL.
 2. THE STRUCTURAL DESIGN & DRAWING OF BOTH FOUNDATION AND SUPER STRUCTURE OF THE BUILDING HAS BEEN DESIGNED BY ME CONSIDERING ALL POSSIBLE LOADS (HORIZONTAL & VERTICAL) AS PER THE NATIONAL BUILDING CODE OF INDIA.

BIBEK BIKASH MULLICK
 E.S.E. - 1/75
 KOLKATA MUNICIPAL CORPORATION
 DEPARTMENT OF STRUCTURAL ENGINEERS
 BIKASH MULLICK
 H.M.C. (ST. ENGR. / CLASS-1/UC-10-11)

UNDERTAKING
 1. I/WE UNDERTAKE THAT WHEN THE SEWER LINE WILL BE AVAILABLE, I/WE SHALL TAKE CONNECTION AT MY OWN COST & AS PER RULE.
 2. NO BUILDING MATERIALS WILL BE STACKED / DEPOSITED ON ROAD OVERNIGHT.
 3. I/WE SHALL ARRANGE FOR RAISING & MAINTENANCE OF TREE AS SHOWN IN THE DRAWING AT MY OWN COST.




SCALE	1:100	REF. NO.
DATE	31.12.2020	DRG. NO.
TEXT	F.D.K.P.	DESIGNED

ARCHITECTS
 S.P. SARKAR & ASSOCIATES
 35A, DR. SARAT BANERJEE ROAD,
 KOLKATA-700 029
 PHONE: 2465-4330, 4158

THIS DRAWING IS A PROPERTY OF S.P. SARKAR & ASSOCIATES. IT IS NOT TO BE REPRODUCED OR COPIED IN ANY MANNER WITHOUT THE WRITTEN PERMISSION OF S.P. SARKAR & ASSOCIATES. IN THE CONTRARY, THIS WILL BE TREATED AS ILLEGAL ACT.



SPACE FOR H.M.C.

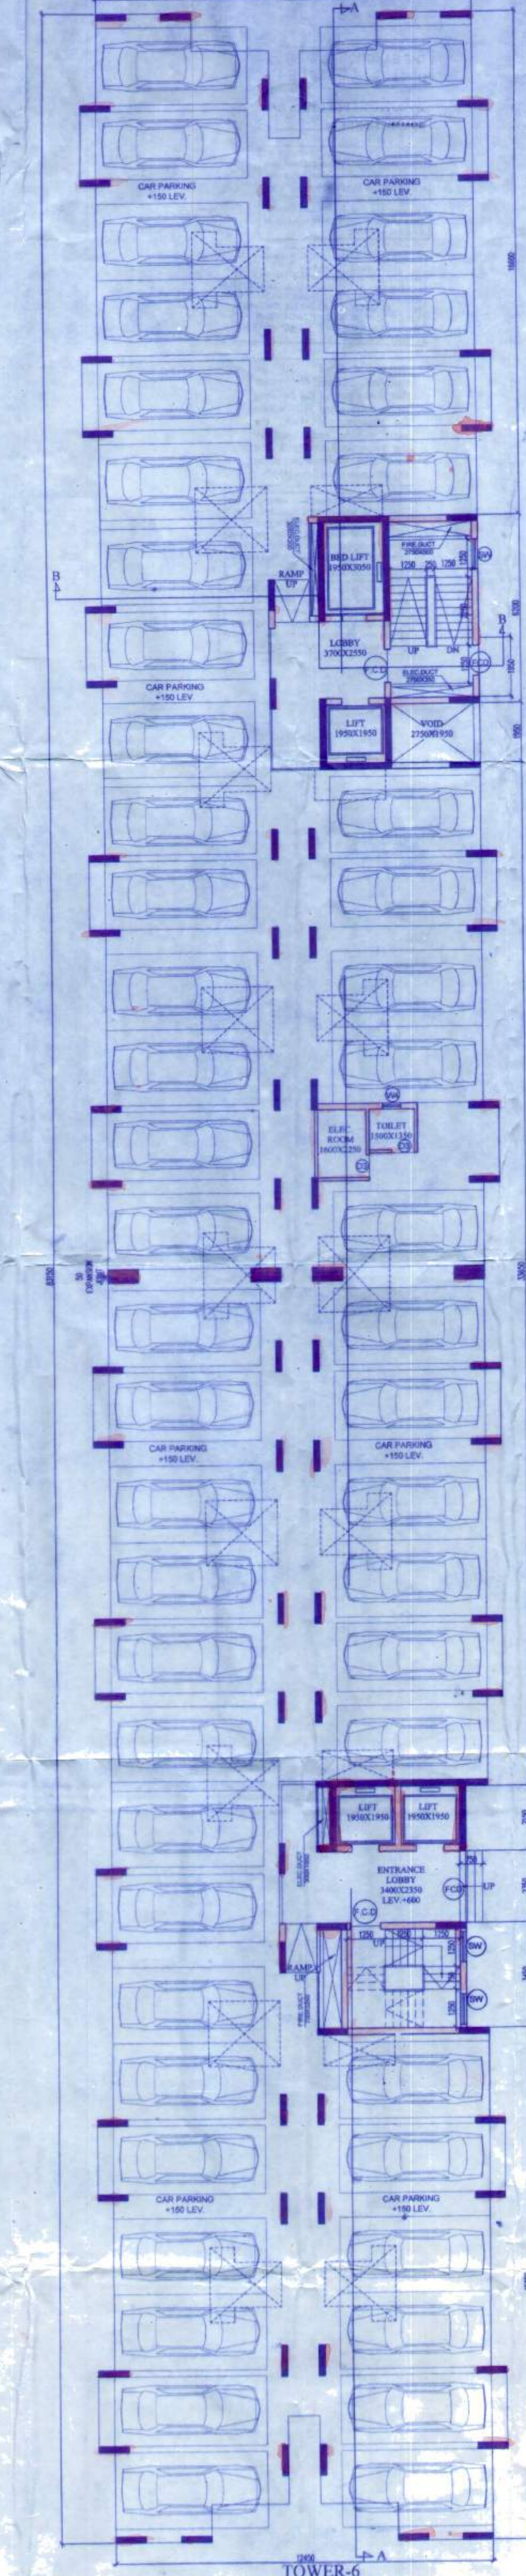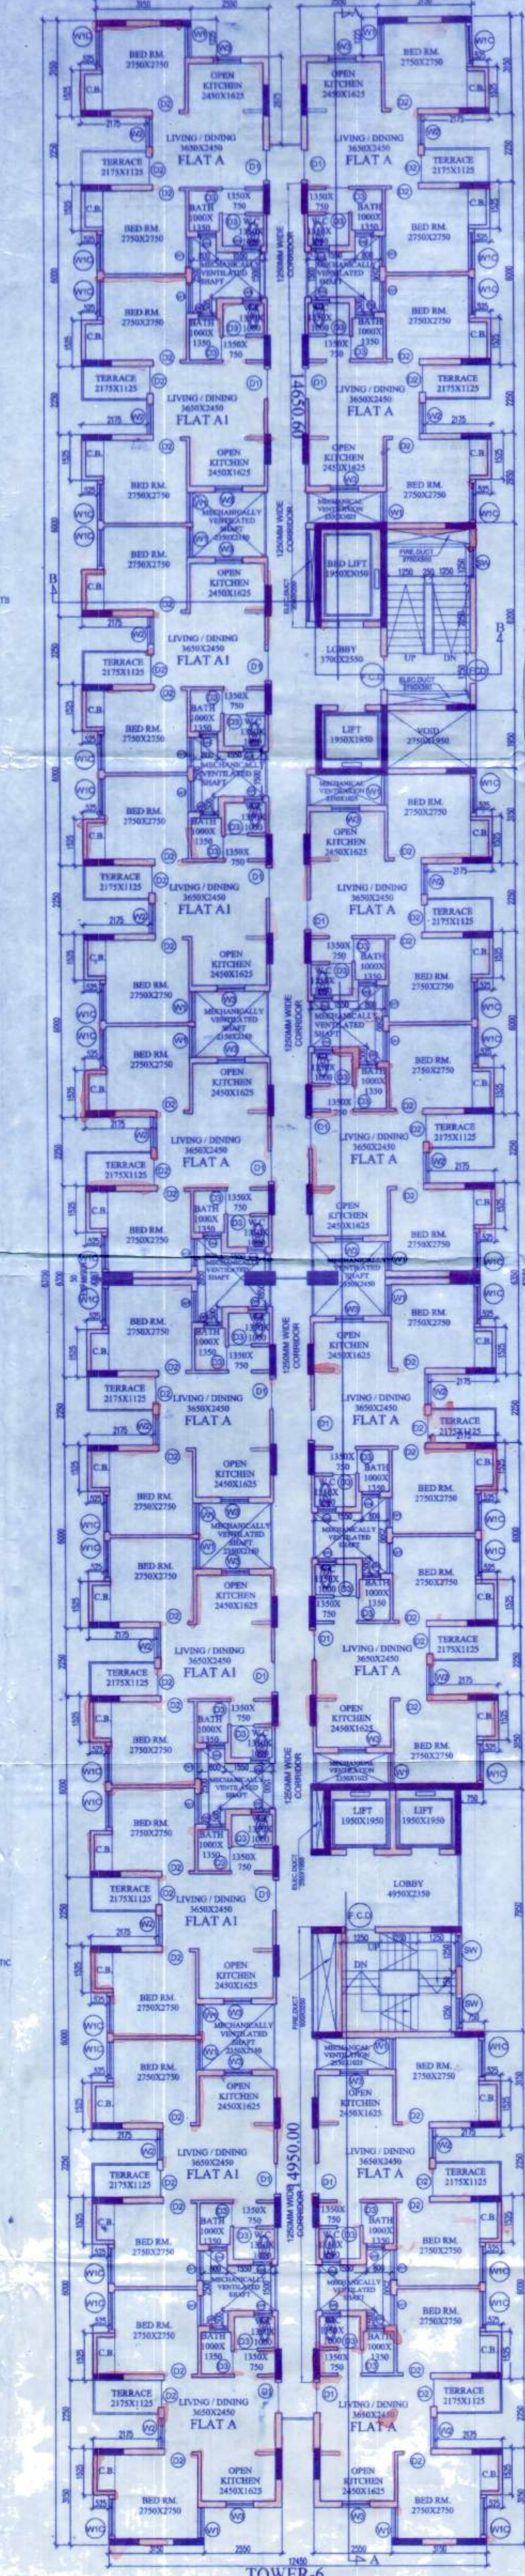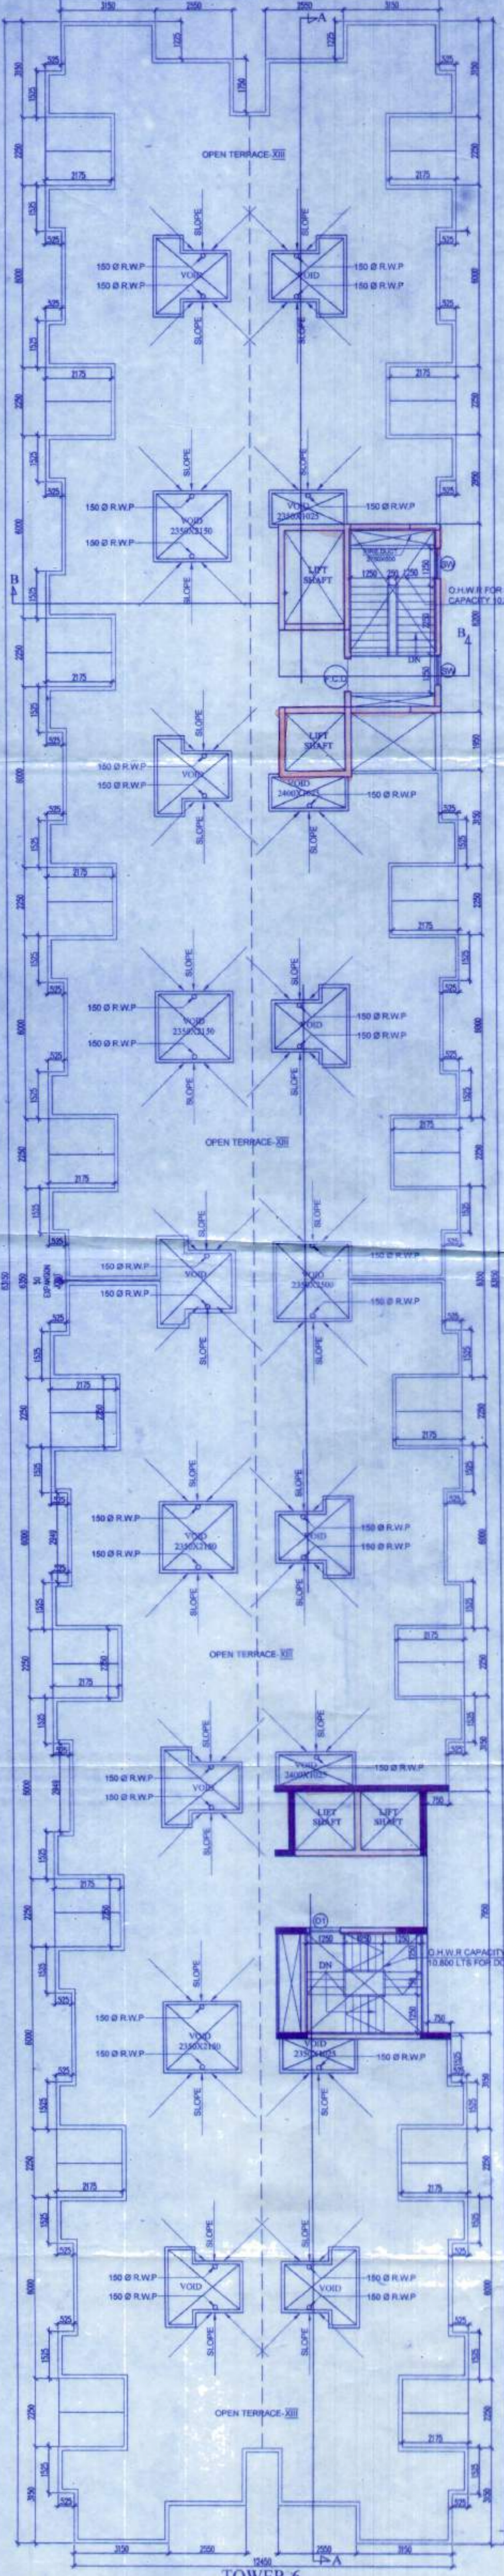

PARTY'S COPY



CORRECTION PLAN
BRC No. 2274/13-02-6
Date: 13/03/21
3/11/21
Executive Engineer
Building Department
Howrah Municipal Corporation

APPLICANT HAS TO EXHIBIT AT A CONSPICUOUS PLACE:
PREMISES NO :-
NAME OF THE I.B.A. / I.B.S. :-
NAME OF THE STRUCTURAL ENGG. :-
NAME OF THE GEO-TECHNICAL ENGINEER :-
NAME OF OWNER :-
NAME OF THE APPLICANT :-
BUILDING PERMIT :-

THE SANCTION IS VALID
UP TO 22/11/2026

APPROVED AS PER ORDER OF
COMMISSIONER D.D. 26/3/21

The applicant shall keep at the site one set of plans and Specifications and shall also exhibit at a conspicuous place the number of the Premises, the Name of the Architect or Licensed Building Surveyor, Structural Engineer and Geo Technical Engineer, Name of Owner and number and date of the Building Permit.

CONSTRUCTION SITE SHALL BE MAINTAINED TO PREVENT MOSQUITO BREEDING IN SUCH MANNER SO THAT ALL WATER COLLECTION & PARTICULARLY LEFT WELLS, VATS, BASEMENT CURING SITES, OPEN RECEPTACLES ETC MUST BE EMPTIED COMPLETELY TWICE A WEEK.

Sanctioned Conditionally on undertaking from the owner that if any part of the building to be constructed falls within the alignment of HMC, the same will be demolished by the owner at his/her risk and for this the owner will not claim any compensation from HMC.

Plan for water connection arrangement SEMI U. G. should be submitted at the Office of the Assistant Engineer of Borough and sanction to be obtained before proceeding with the work of Water Supply. Any deviation may lead to disconnection / demolition.

No rain water pipe should be fixed or discharged on Road or Footpath. Drainage plan should be submitted at the Borough Assistant Engineer's Office and the sanction obtained before proceeding with the drainage work.

Structural plan and design calculation as submitted by the structural engineer have been kept with B.P. No. 2274/13-02-6. Date: 13/03/21. For record of the Howrah Municipal Corporation without verification No deviation from the submitted structural plan should be made at the time of erection without submitting fresh structural plan along with design calculation and stability certificate in the prescribed form, necessary steps should be taken for the safety of the adjoining premises public and private properties and safety of Human Life during construction.

Executive Engineer
Building Department
Howrah Municipal Corporation

PLACED IN MUNICIPAL
BUILDING COMMITTEE
DATED: 06/03/2021

Sanctioned subject to demolition of existing structure to provide open space as per plan before construction is started.

Before starting any construction the site must conform with the plans sanctioned and all the conditions as proposed in the plan should be fulfilled.

The validity of the written permission to execute the work is subject to the above conditions.

The Building Materials necessary for construction should conform to standard specified in the National Building Code of India.

Design of all structural Members including that of the foundation should conform to Standards specified in the National Building Code of India.

Non Commencement of Erection / Re-Erection within Two Year will Require Fresh Application for Sanction.

RESIDENTIAL BUILDING
DEVIATION WOULD MEAN DEMOLITION

Necessary steps should be taken for the safety of the lives of the adjoining public and private properties during construction. Also to avoid pollution as per WPCB Guidelines in VACUE