


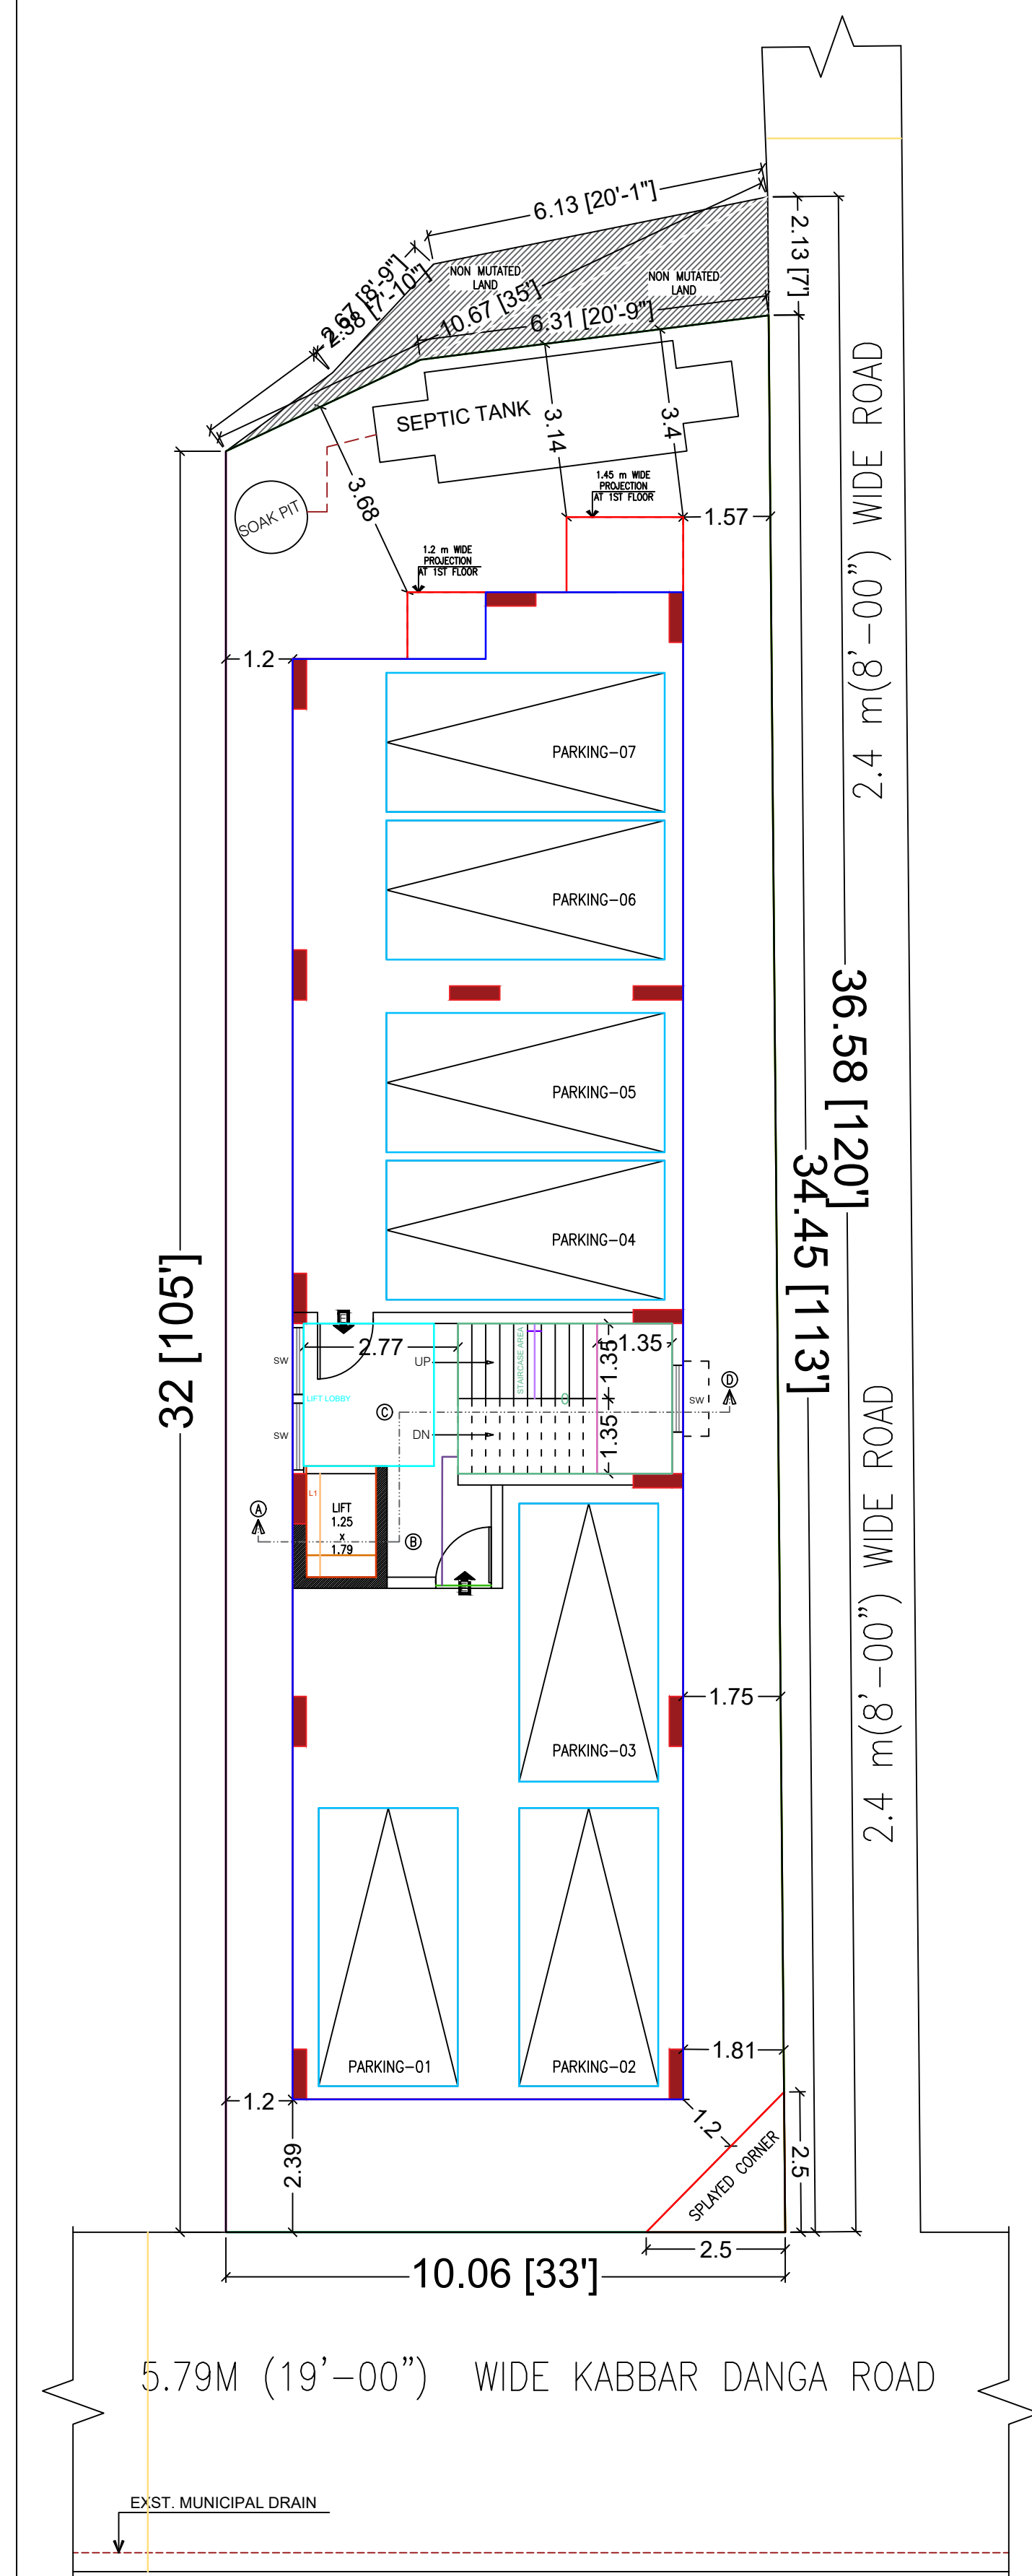


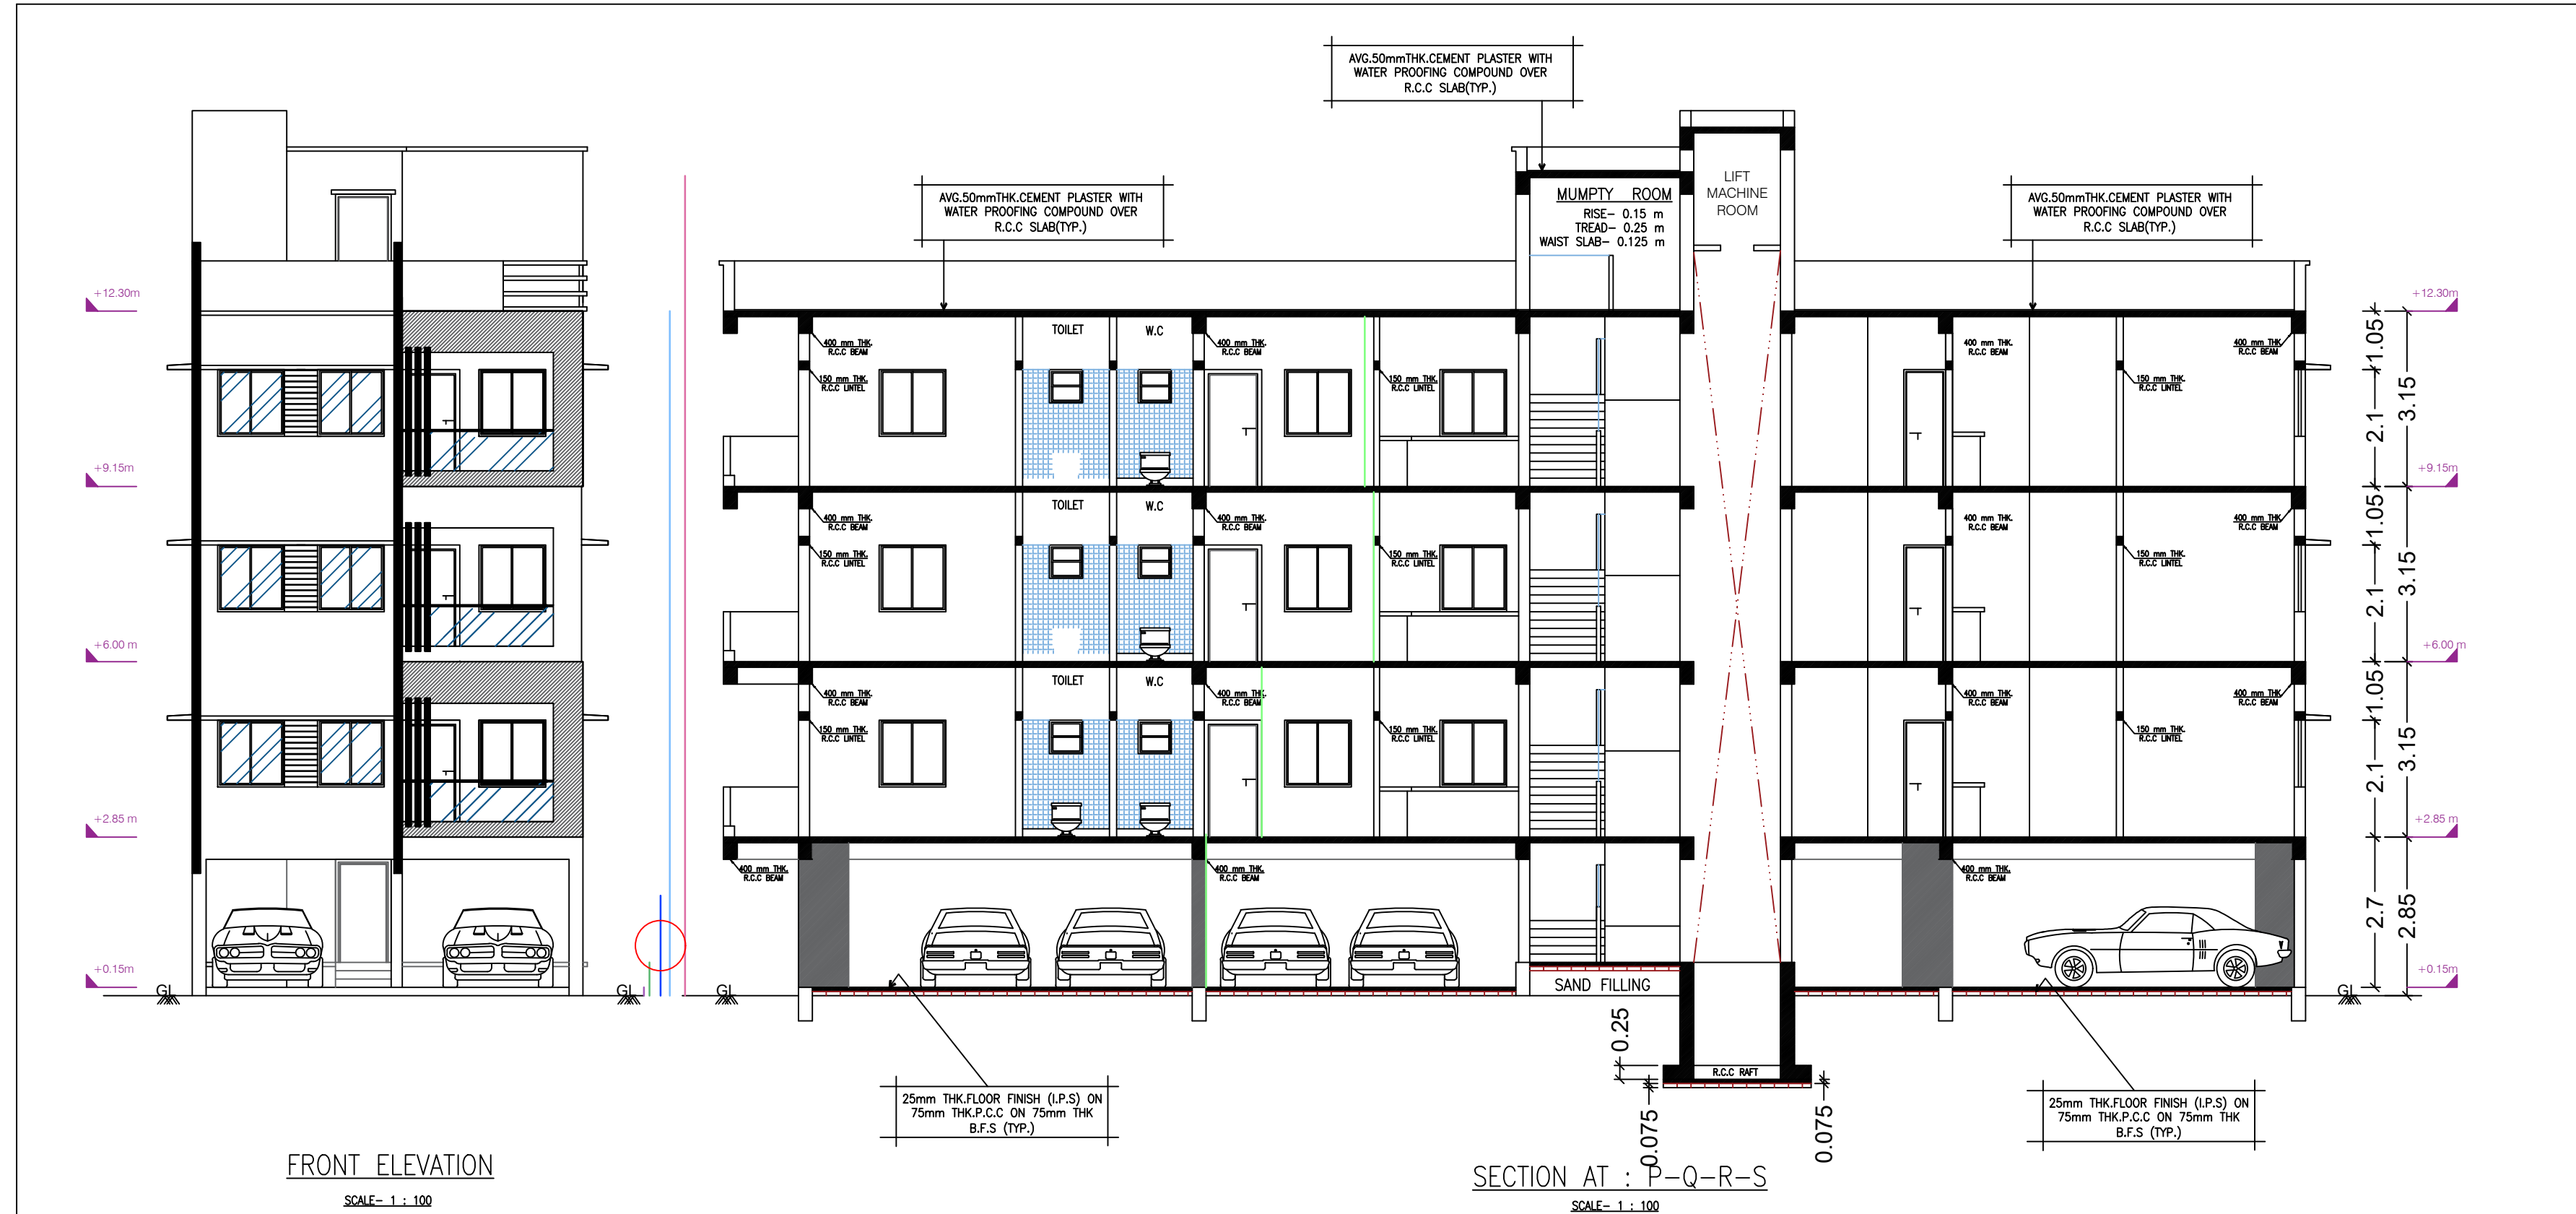


PROPOSED GROUND FLOOR PLAN
SCALE : 1 : 100
FLOOR-GROUND

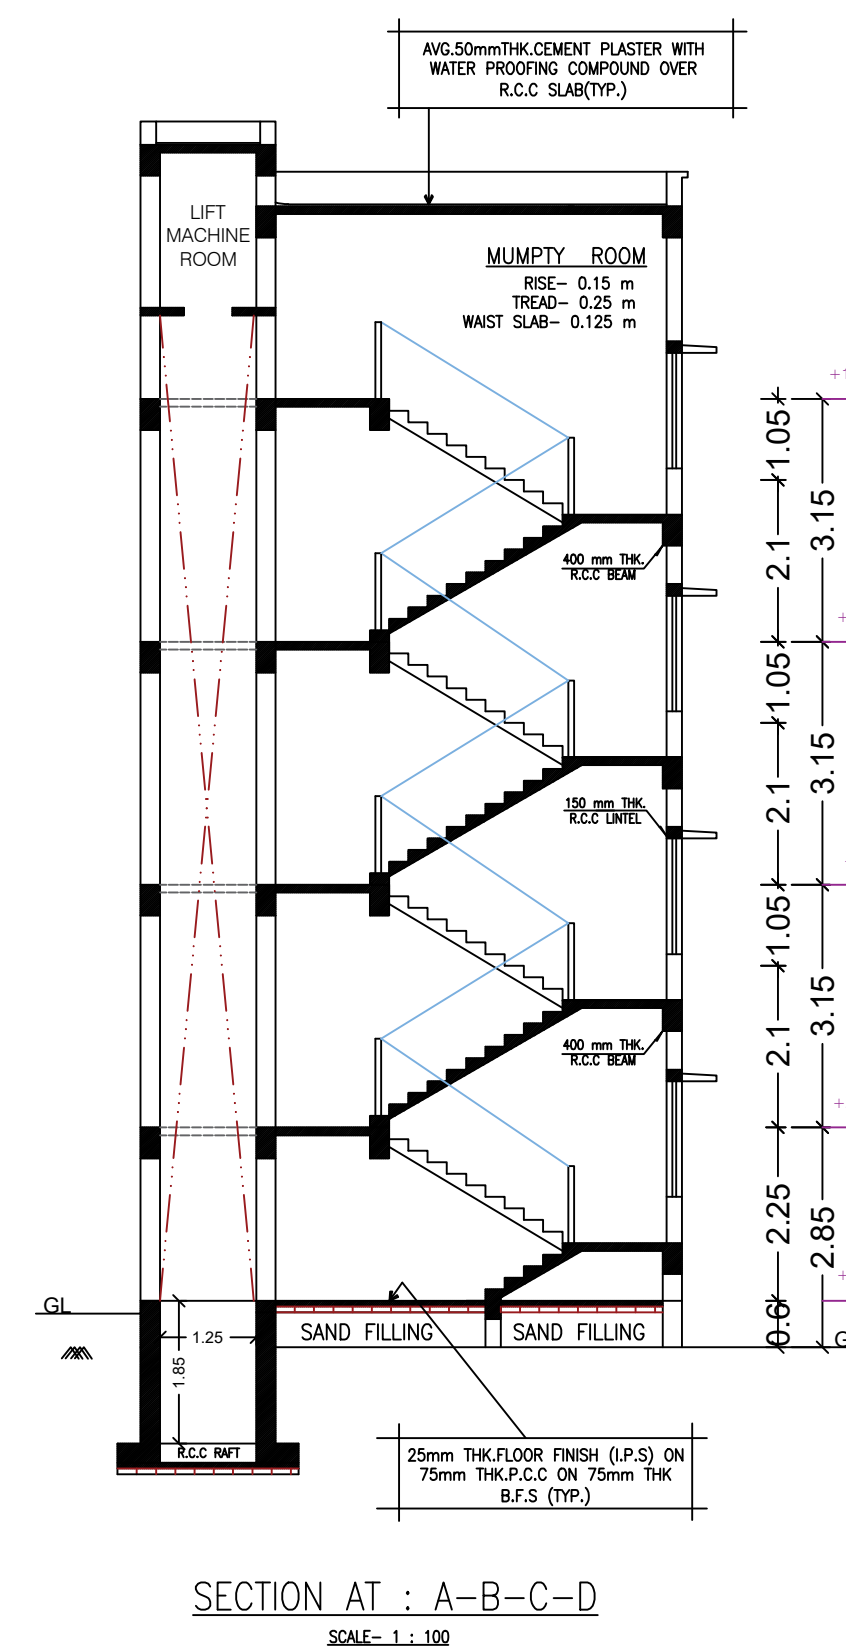



SECTION AT : A-B-C-D
SCALE : 1 : 100

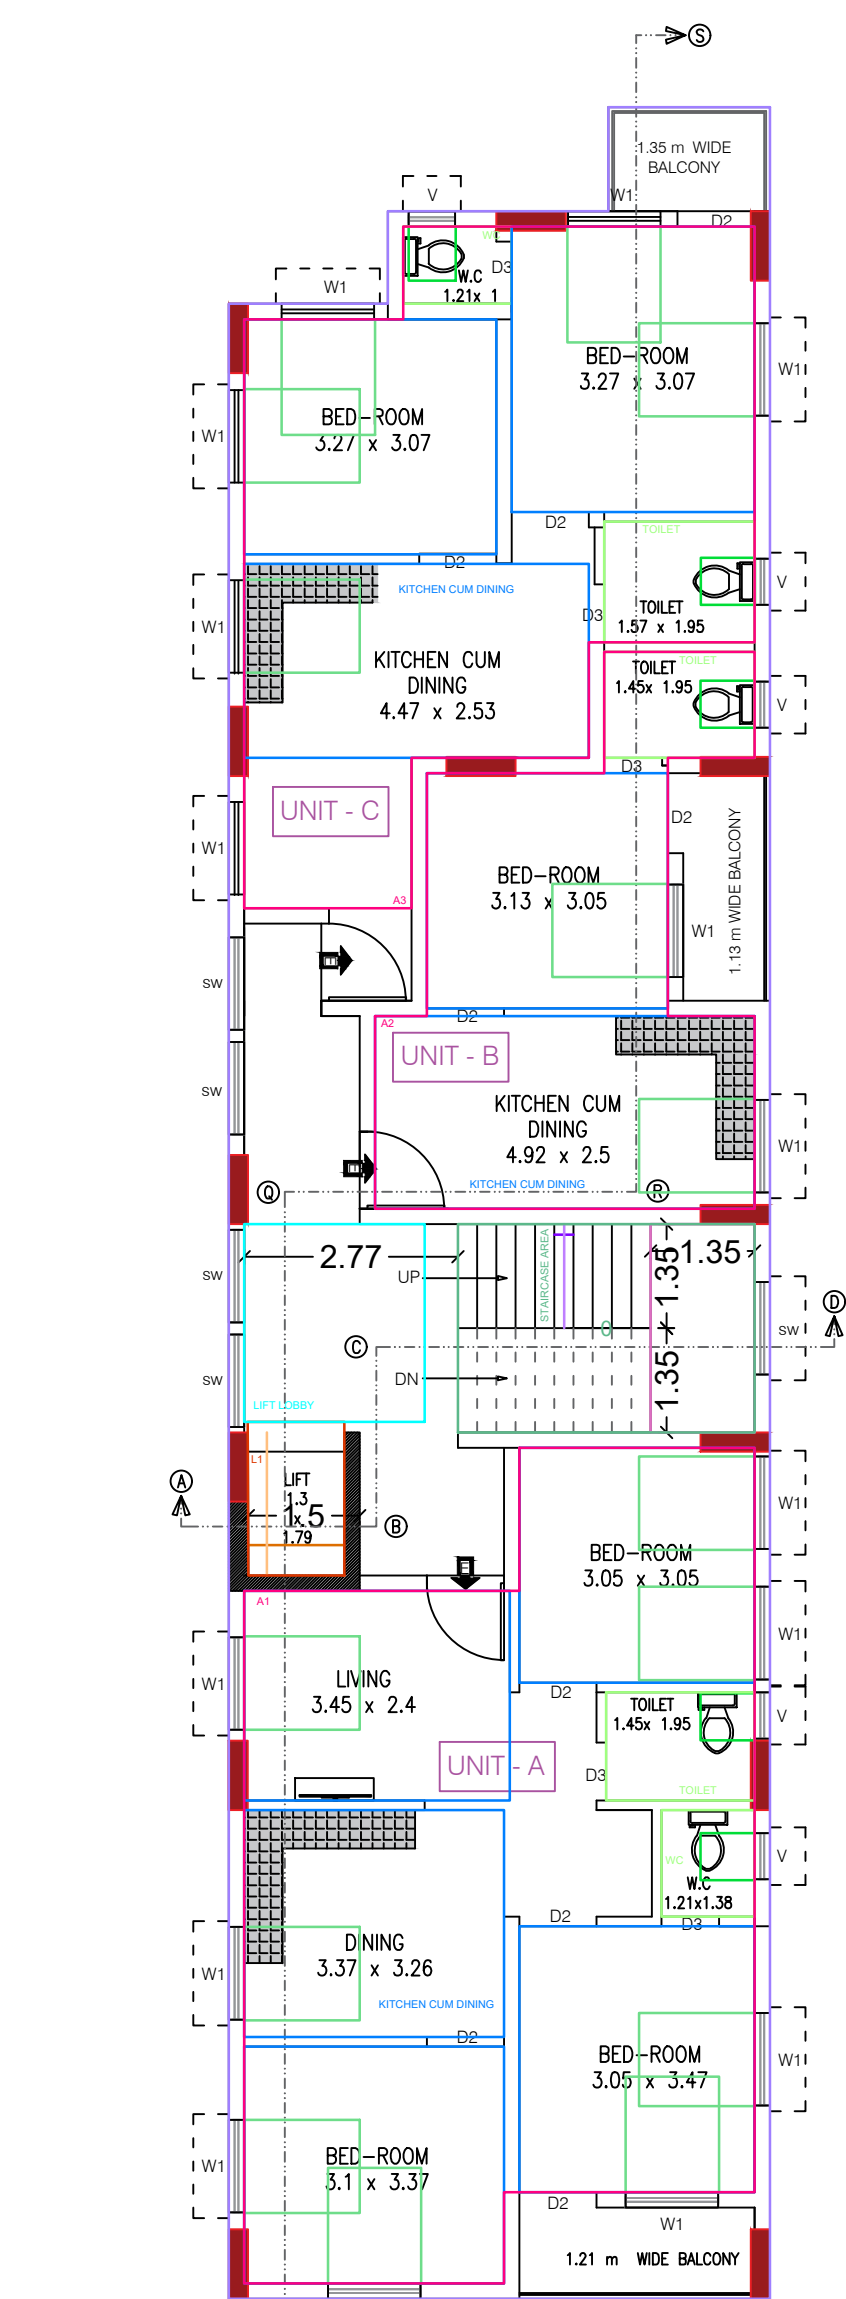

PROPOSED TYPICAL FLOOR PLAN
SCALE : 1 : 100
FLOOR01,FLOOR02,FLOOR03-TYPICAL

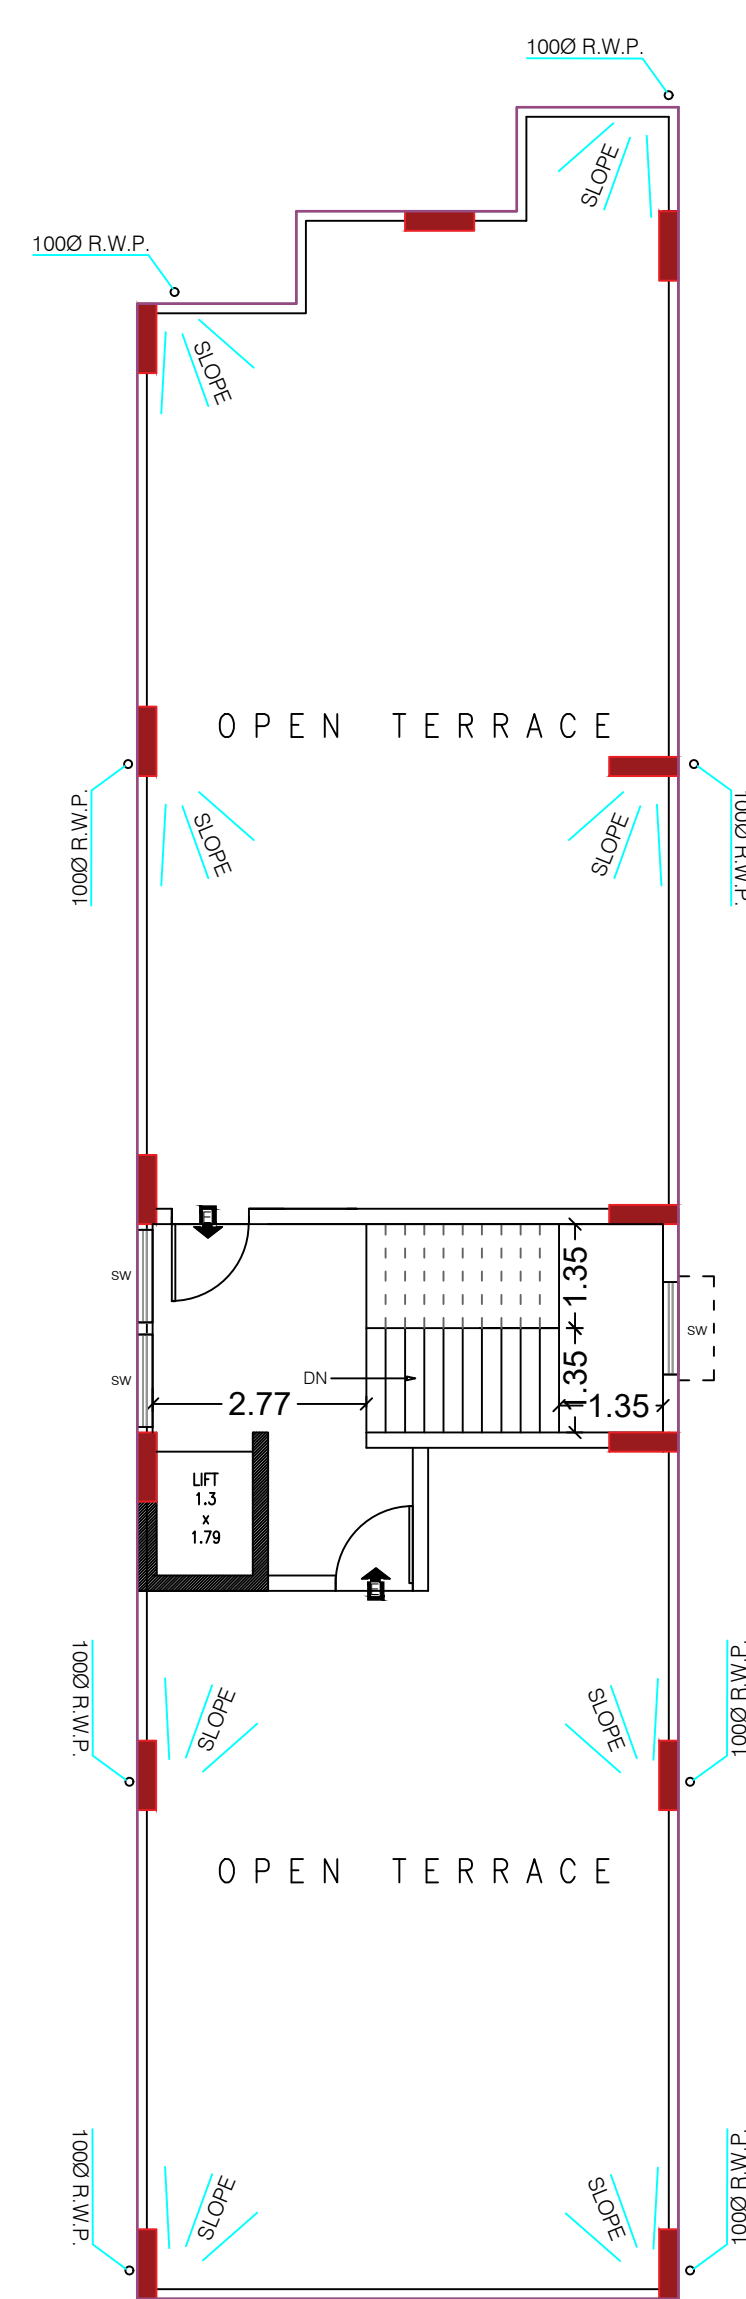

ROOF PLAN
SCALE : 1 : 100
FLOOR-TERRACE

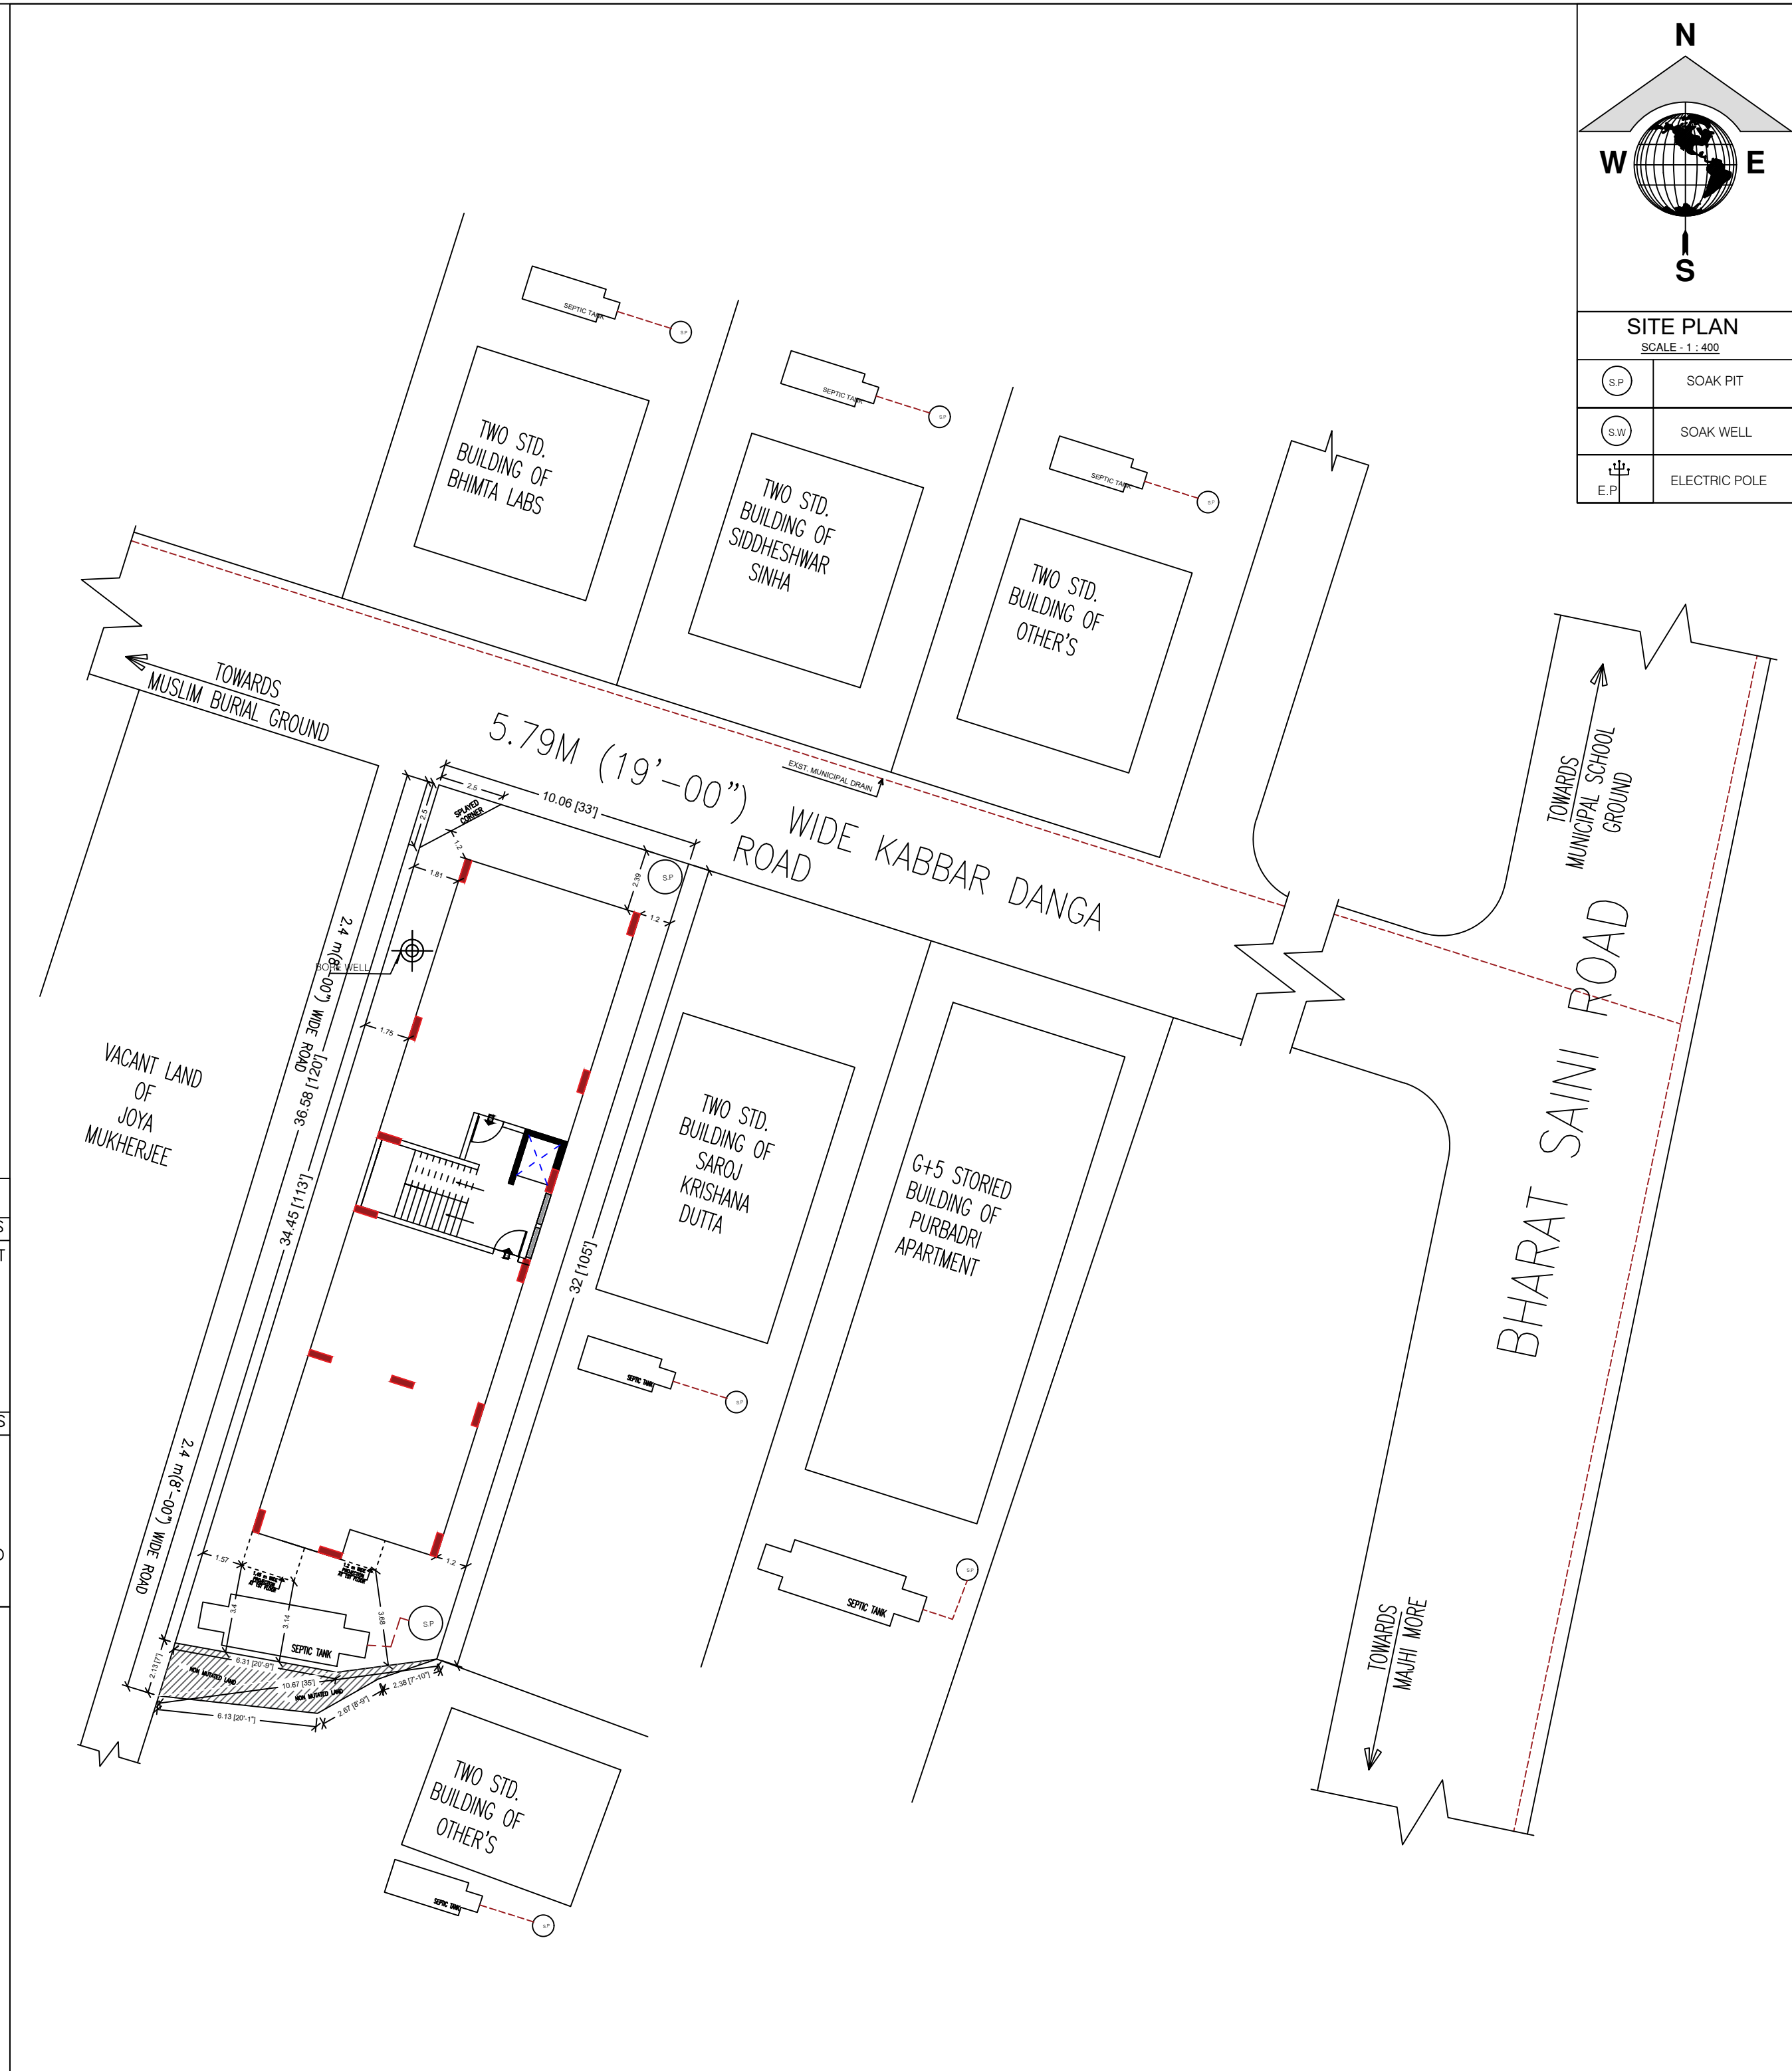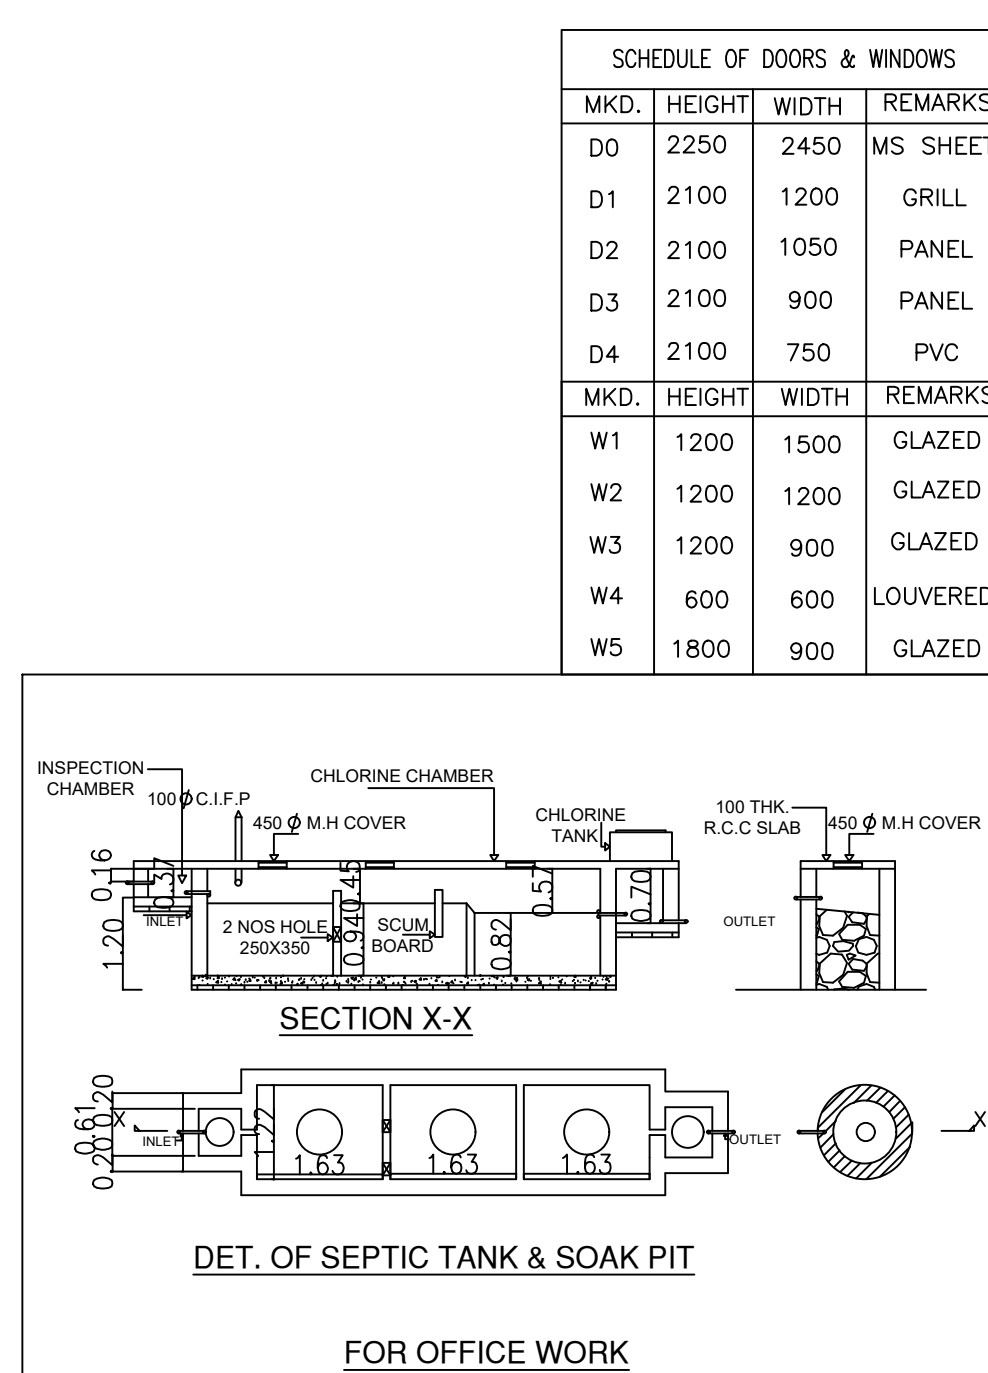

AREA STATEMENT				PROJECT TITLE	
LAND AREA : AS PER DEED : 0.09 Acre AS PER MUTATION AND CONVERSION : 0.0275 Acre + 0.0275 Acre + 0.0275 Acre = 0.0825 Acre / 333.135 SQ.M				PROPOSED PLAN OF G+III STORIED RESIDENTIAL BUILDING AT MOUZA – KHUDSOLE, J.L. NO.–228, L.R. PLOT NO: –543[L.R.], KHATIAN NO.S– 3923,4061,4067 P.S.& DISTRICT – BANKURA, UNDER BANKURA MUNICIPALITY.	
PROPOSED GROUND FLOOR AREA : 186.05 SQ.M/ 2002 SQ.FT PROPOSED 1ST FLOOR AREA : 190.572 SQ.M/ 2052 SQ.FT PROPOSED 2ND FLOOR AREA : 190.572 SQ.M/ 2052 SQ.FT PROPOSED 3RD FLOOR AREA : 190.572 SQ.M/ 2052 SQ.FT				OWNER'S NAME; 1. RAJA MUKHERJEE, S/O–NOTAN MUKHERJEE, 2. SUBHAJIT MAJEE, S/O–TAPAN MAJEE 3. GOUTAM CHANDRA DAS, S/O–DHARANI DHAR DAS	
				DEVELOPER'S NAME; NIRMAN REALESTATE	
SCHEDULE OF DOORS & WINDOWS <table><tr><th>MKD.</th><th>HEIGHT</th><th>WIDTH</th><th>REMARKS</th><th>MKD.</th><th>HEIGHT</th><th>WIDTH</th><th>REMARKS</th></tr><tr><td>D0</td><td>2250</td><td>2450</td><td>MS SHEET</td><td>W1</td><td>1200</td><td>1500</td><td>GLAZED</td></tr><tr><td>D1</td><td>2100</td><td>1200</td><td>GRILL</td><td>W2</td><td>1200</td><td>1200</td><td>GLAZED</td></tr><tr><td>D2</td><td>2100</td><td>1050</td><td>PANEL</td><td>W3</td><td>1200</td><td>900</td><td>GLAZED</td></tr><tr><td>D3</td><td>2100</td><td>900</td><td>PANEL</td><td>W4</td><td>600</td><td>600</td><td>LOUVERED</td></tr><tr><td>D4</td><td>2100</td><td>750</td><td>PVC</td><td>W5</td><td>1800</td><td>900</td><td>GLAZED</td></tr></table>								MKD.	HEIGHT	WIDTH	REMARKS	MKD.	HEIGHT	WIDTH	REMARKS	D0	2250	2450	MS SHEET	W1	1200	1500	GLAZED	D1	2100	1200	GRILL	W2	1200	1200	GLAZED	D2	2100	1050	PANEL	W3	1200	900	GLAZED	D3	2100	900	PANEL	W4	600	600	LOUVERED	D4	2100	750	PVC	W5	1800	900	GLAZED
MKD.	HEIGHT	WIDTH	REMARKS	MKD.	HEIGHT	WIDTH	REMARKS	
D0	2250	2450	MS SHEET	W1	1200	1500	GLAZED	
D1	2100	1200	GRILL	W2	1200	1200	GLAZED	
D2	2100	1050	PANEL	W3	1200	900	GLAZED	
D3	2100	900	PANEL	W4	600	600	LOUVERED	
D4	2100	750	PVC	W5	1800	900	GLAZED	
GENERAL NOTES:– 1. All dimensions are in mm UNO. 2. Do not scale the drawing, follow written dimension only. 3. All dimensions are to be checked at site before commencement of work. 4. Walls are 200 & 125 thk. (1:4). Floor to floor height is 2.85 m. 5. This drawing shall be read in conjunction with relevant Architectural & Structural drawing. 6. All bars shall be HYSD / TMT bars of grade Fe500 and conforming to IS1786:1985. 7. All concrete shall be M25 UNO. 8. Proper mixing of different ingredients of concrete should be ensured with desired compaction after laying. 9. Clear cover to be kept as follows:– Footing & Pedestal: 50 mm, Column: 40 mm, Beam: 30 mm & Slab: 20 mm. 10. All main reinforcement shall be embedded in support with suitable development length. 11. 300 mm sand filling to be done below Foundation with proper compaction. 12. All columns should be extended up to 1.0 m with lean concrete (M10) for future extension if construction of column stop before completion.				SIGNATURE OF STRUCTURAL ENGINEER		SIGNATURE OF OWNER'S/DEVELOPER	
				SIGNATURE OF GEO-TECH. ENGINEER		SIGNATURE OF L.B.S/ ARCHITECT	
				ARCHITECTURAL DETAILS OF		(SHEET 1 OF 1)	