





FRONT ELEVATION
SCALE: 1:100

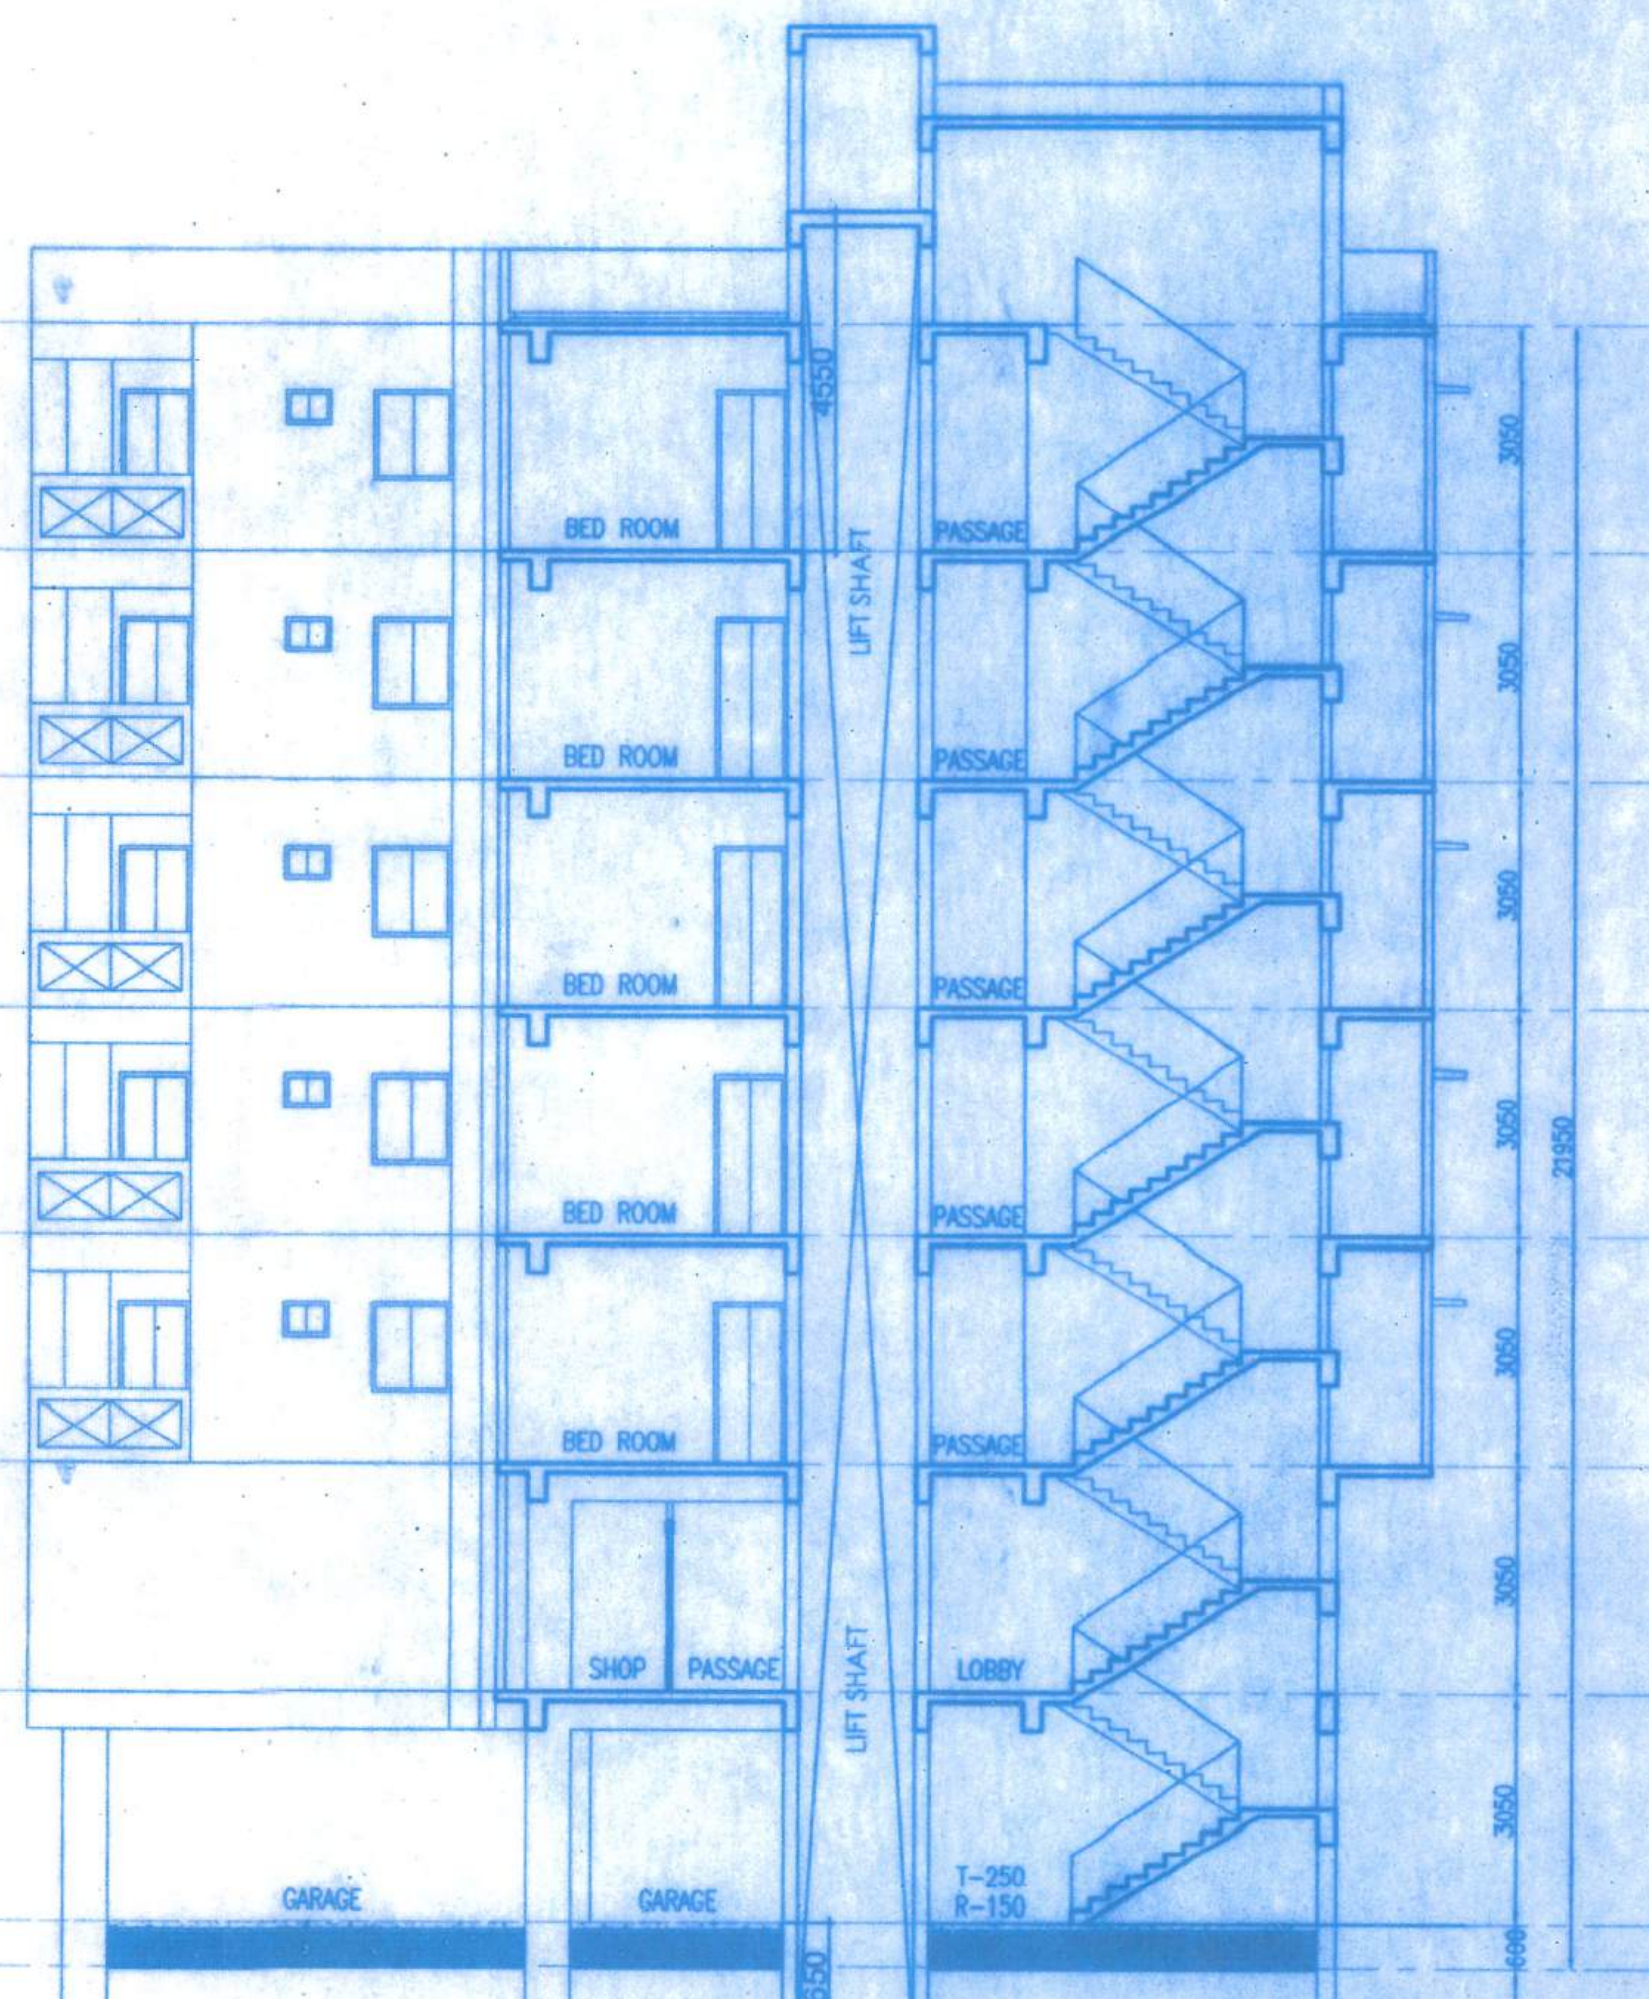


SECTION THRO. AA
SCALE: 1:100

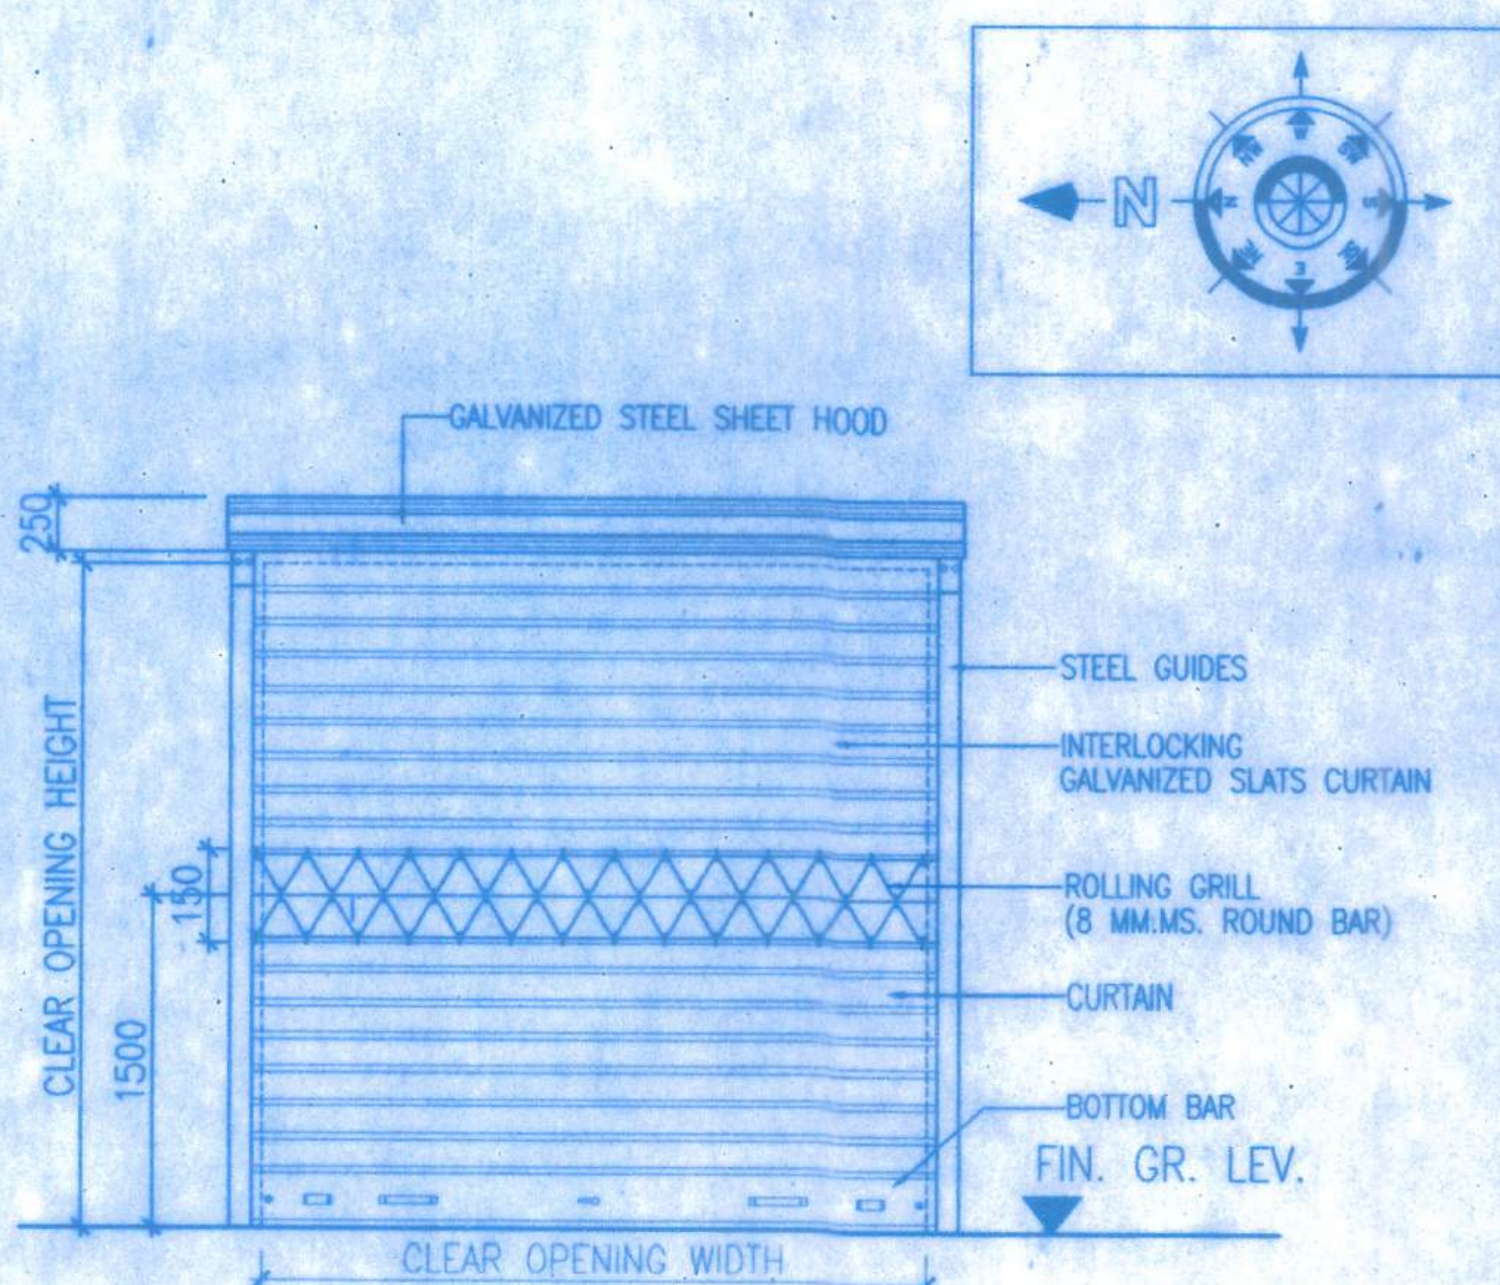


COIL SIDE ELEVATION OF ROLLING SHUTTER-CUM-GRILL (TYPE-'A')


DOOR.	
D2	750X2100
D1	950X2100
D	1200X2100
WINDOW.	
W	1500X1200
W1	1200X1200
V	600X450

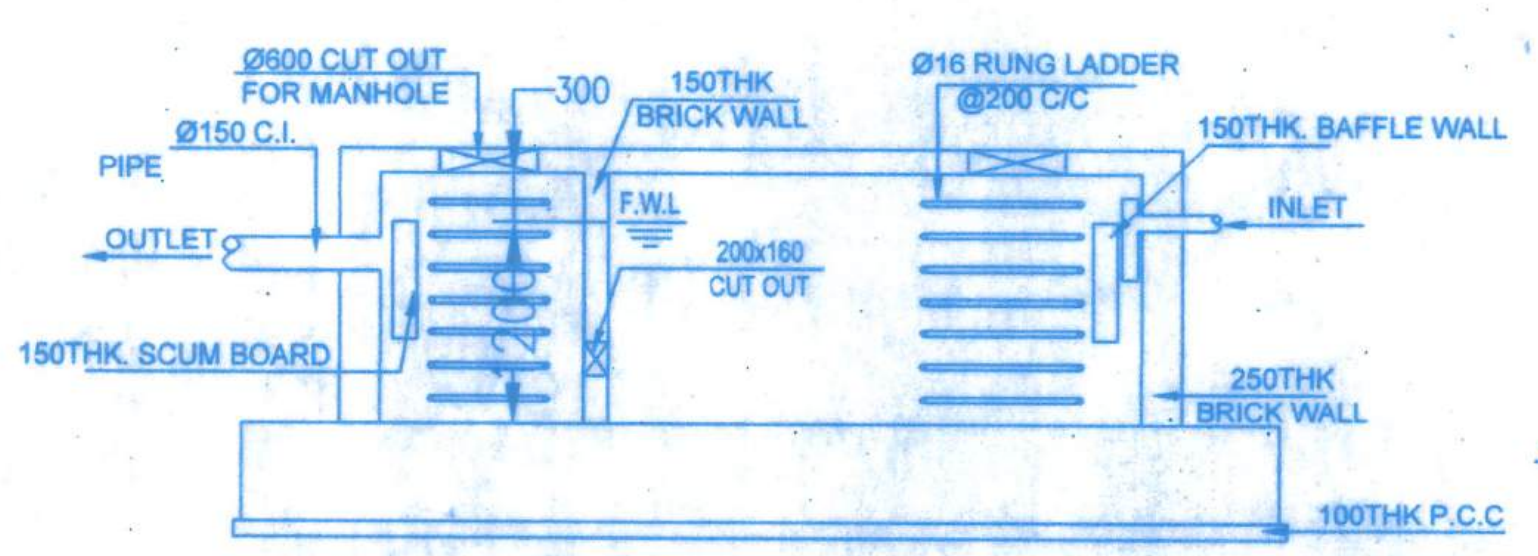


SECTION-(3-3)

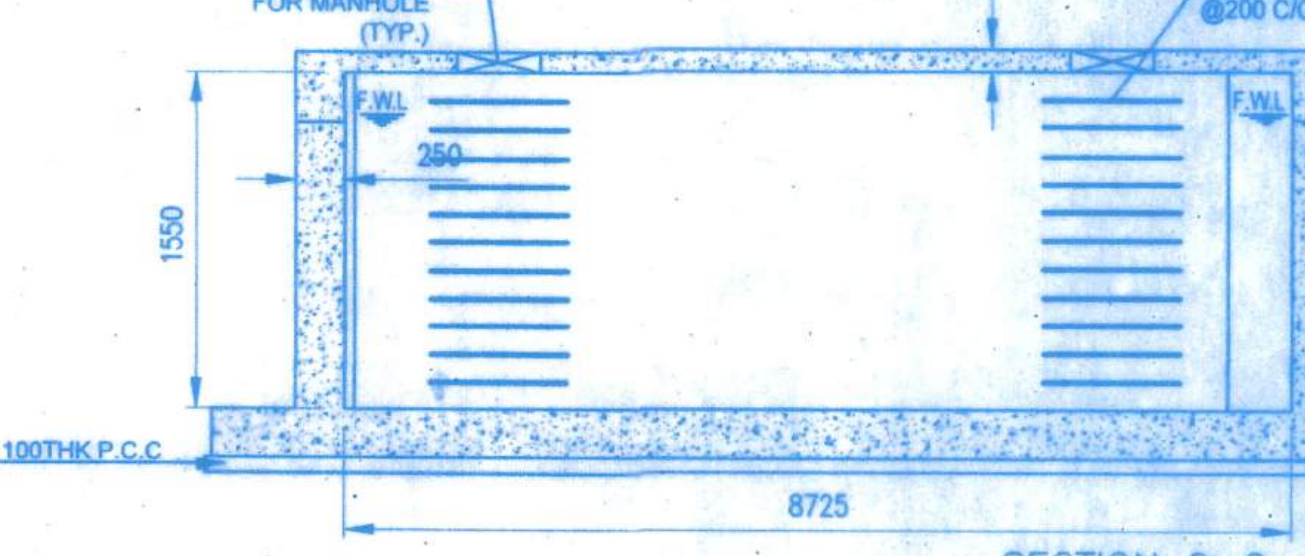


SECTION 2-2

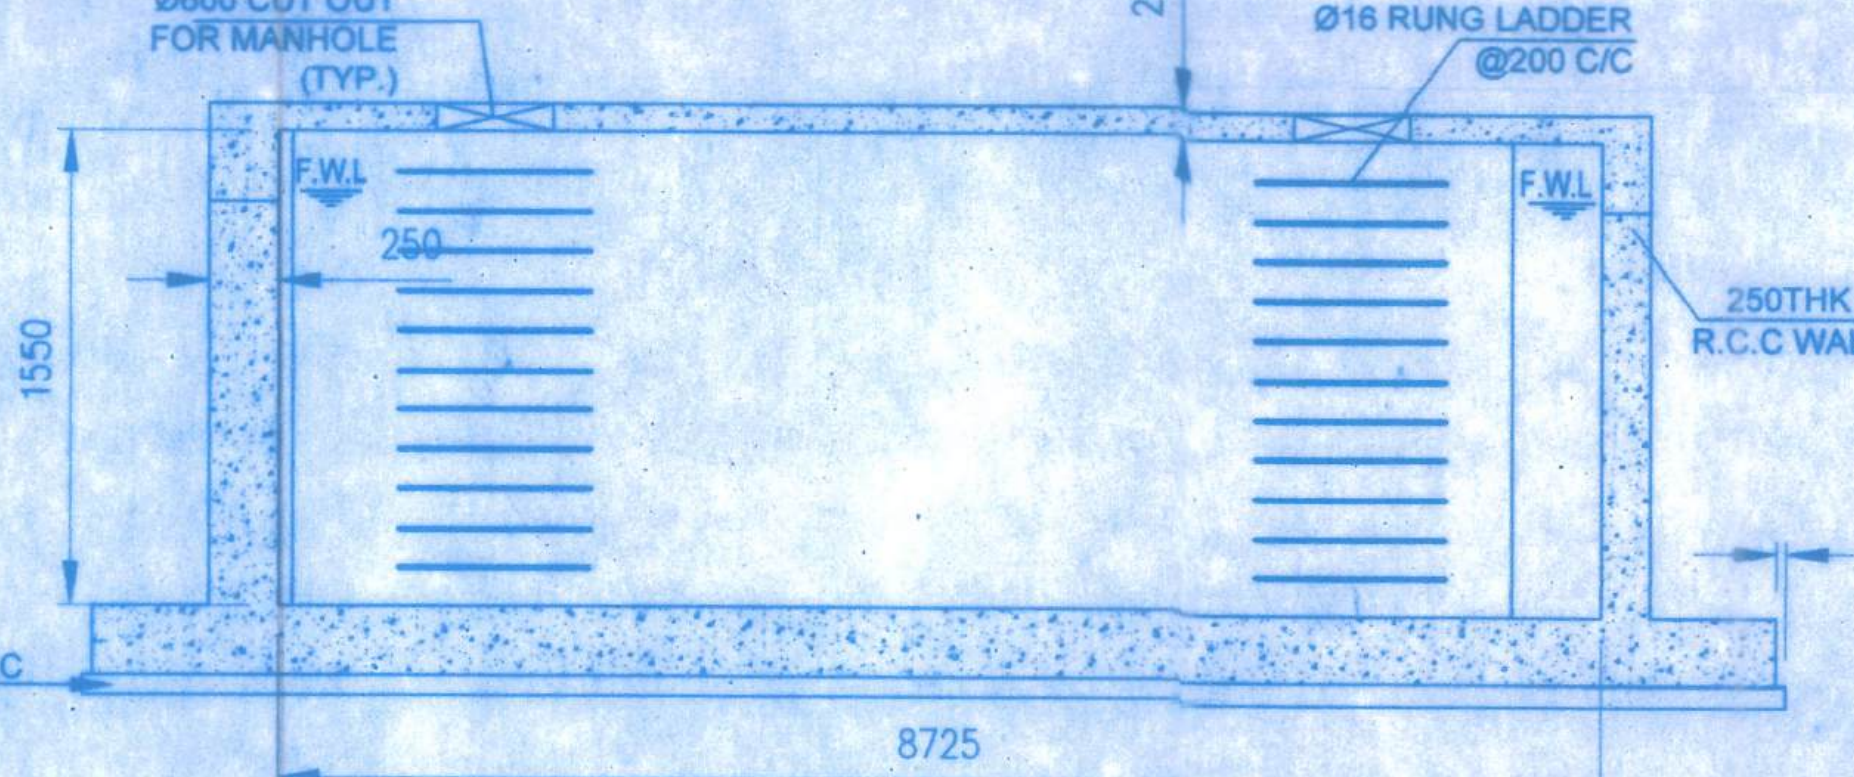


SECTION 2-2

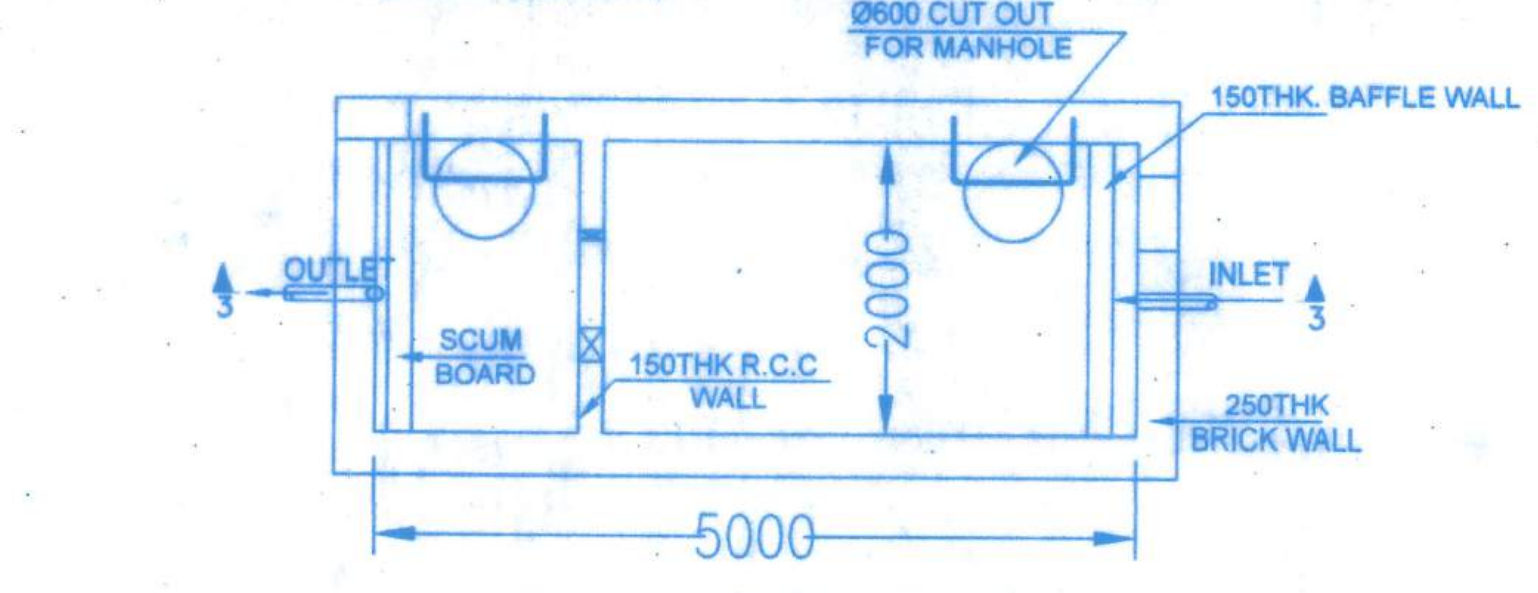


PLAN OF SEPTIC TANK
SCALE: 1:200

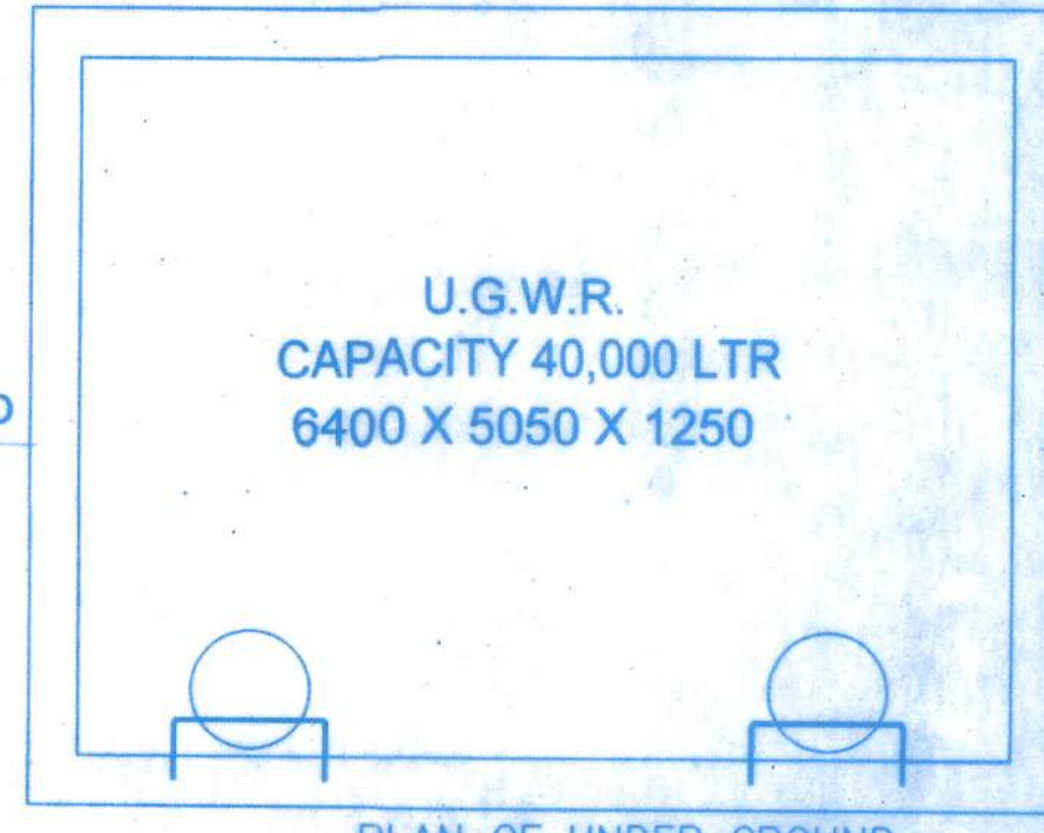


U.G.W.R. CAPACITY 40,000 LTR
6400 X 5050 X 1250

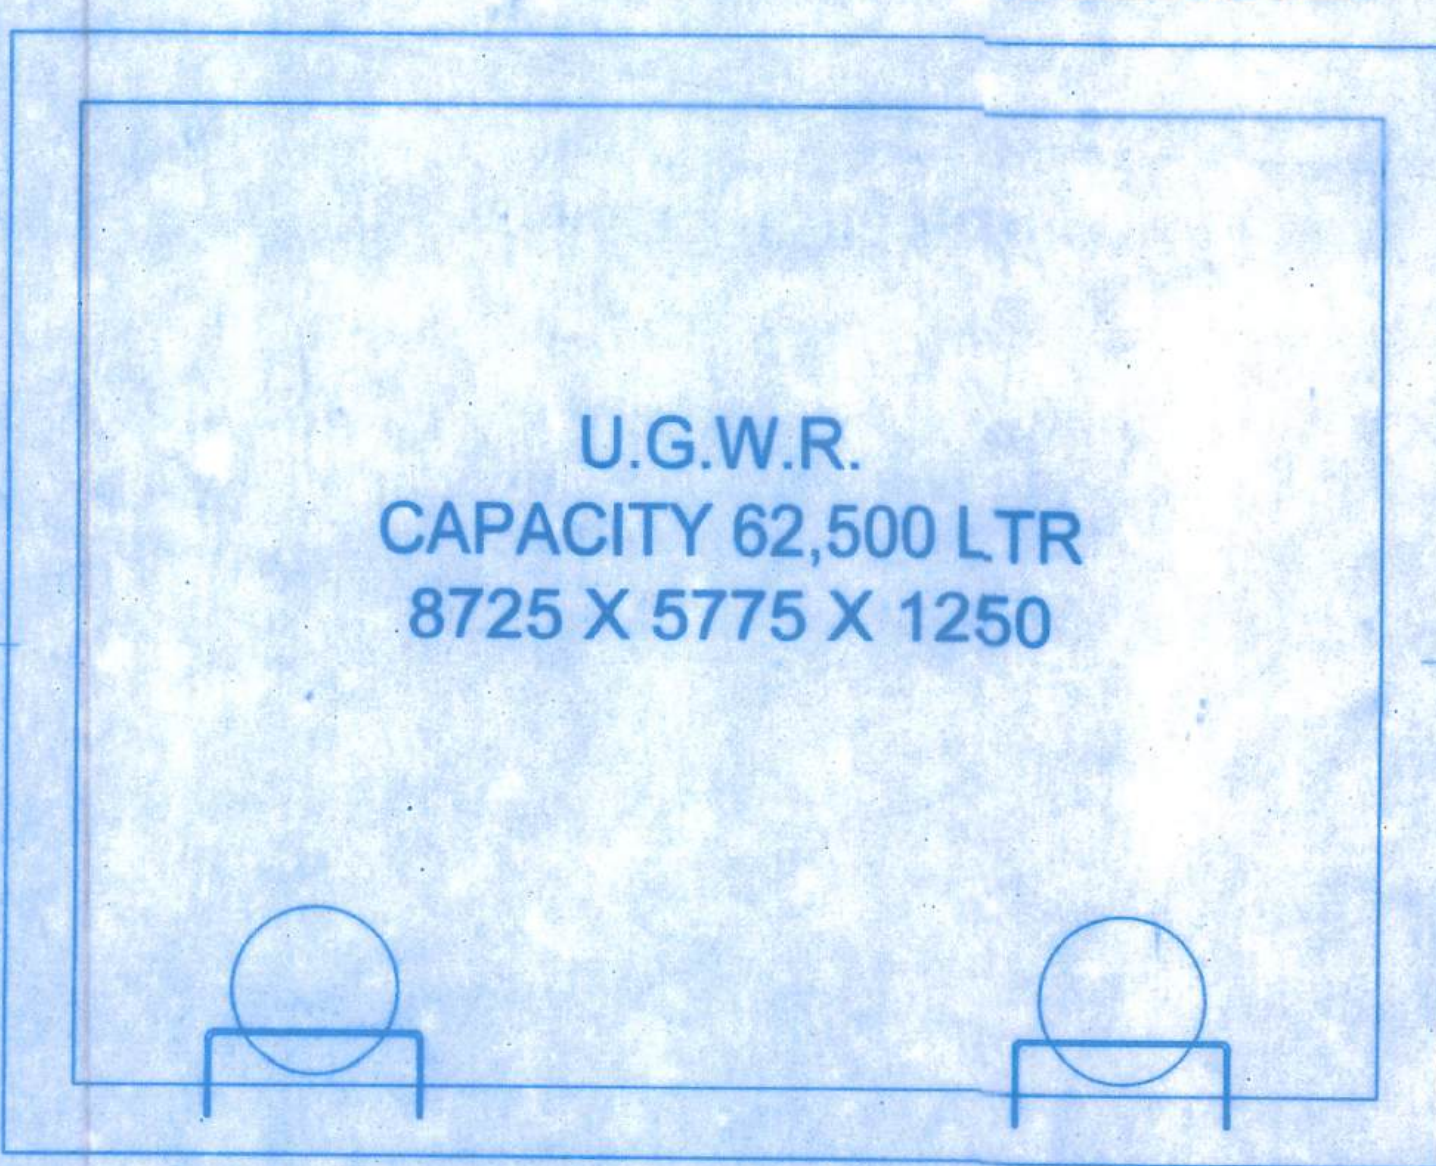


U.G.W.R. CAPACITY 62,500 LTR
8725 X 5775 X 1250

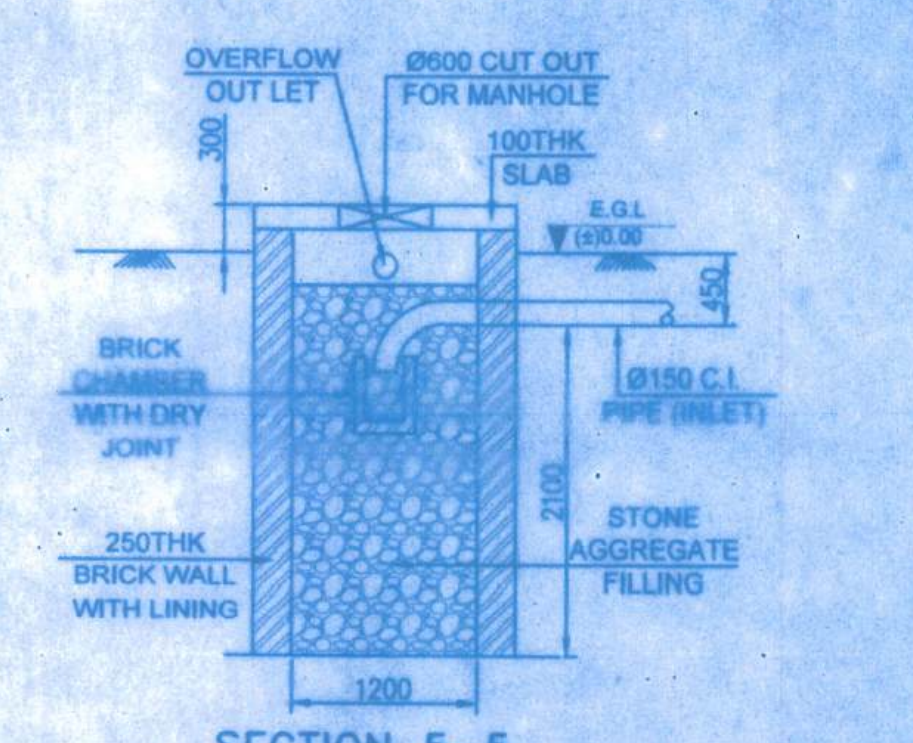


SECTION 5-5
SCALE: 1:50

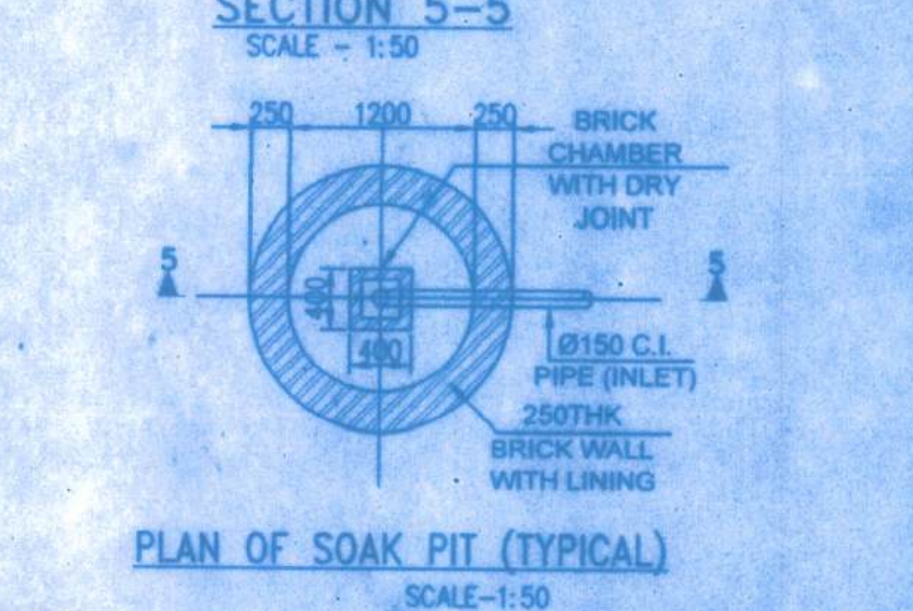


PLAN OF SOAK PIT (TYPICAL)
SCALE: 1:50

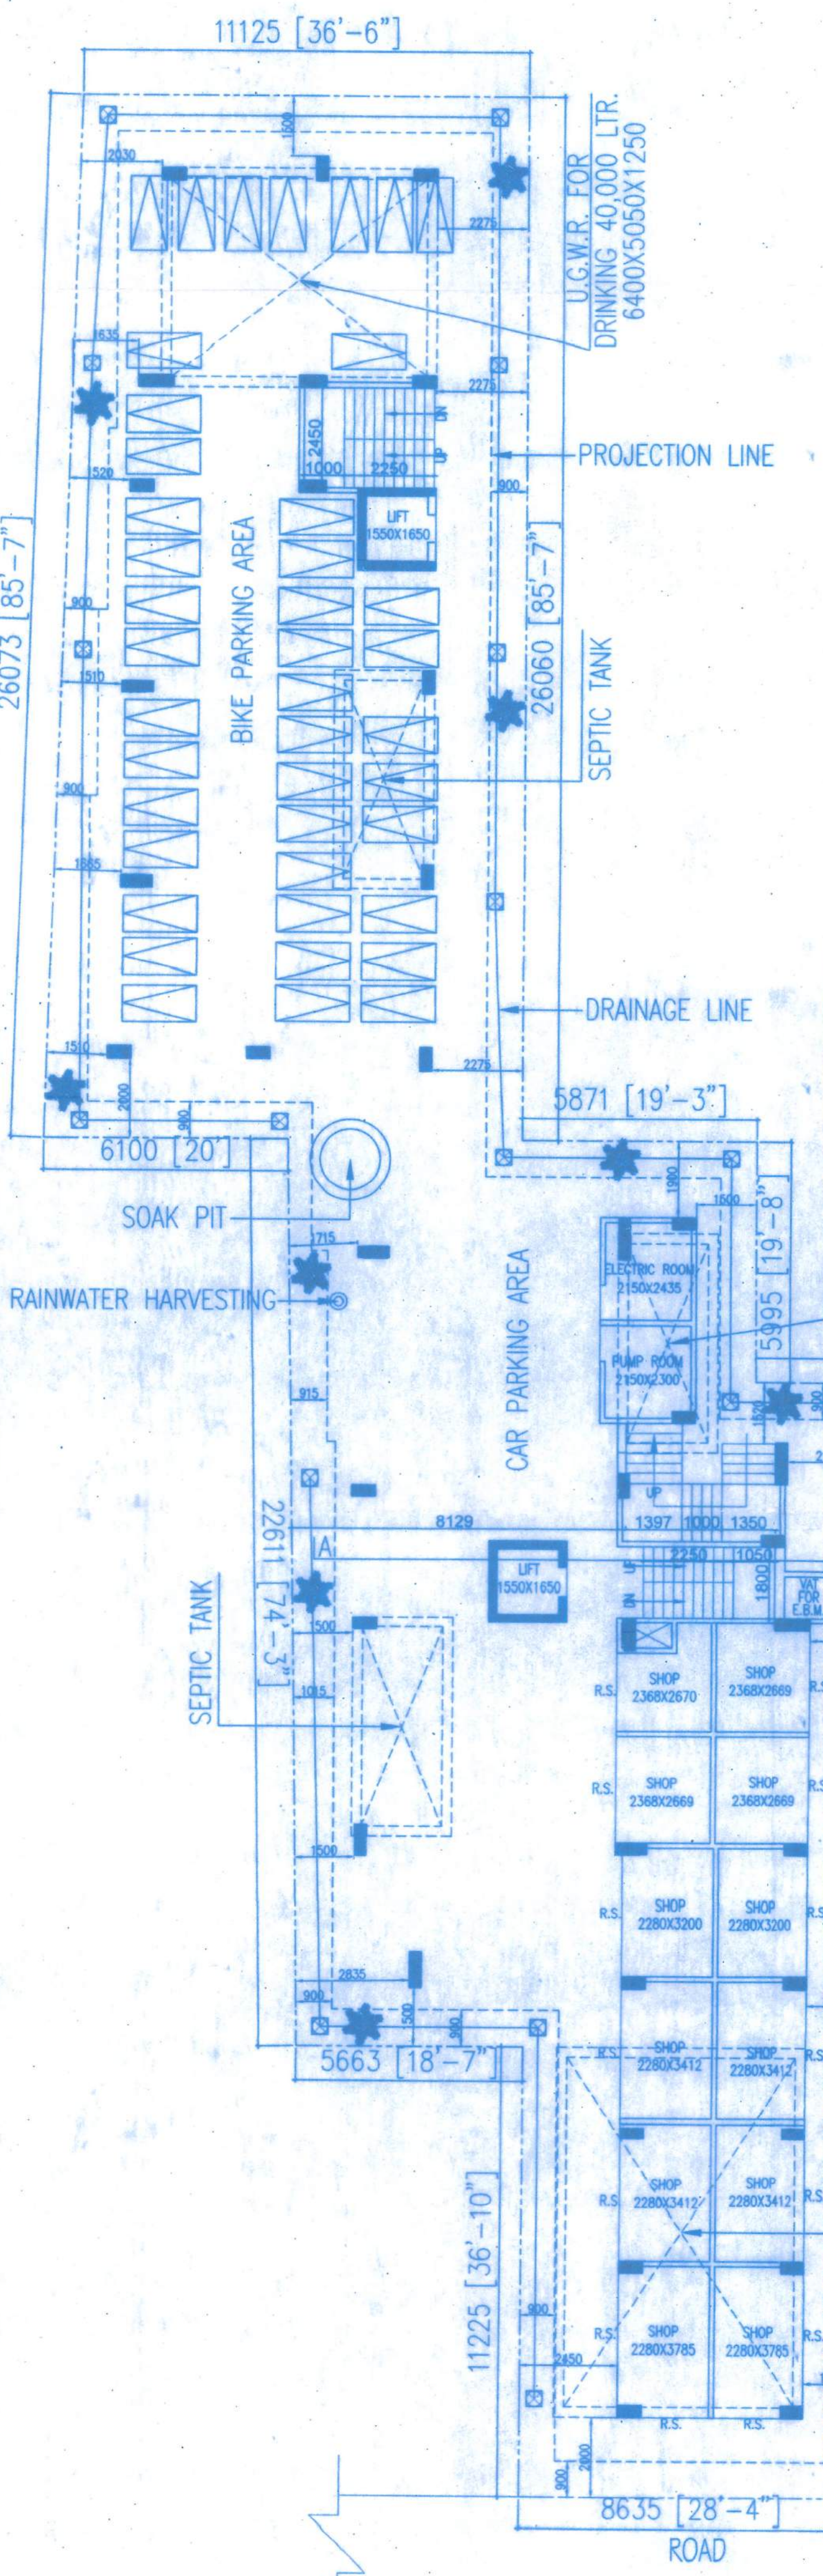


PROPOSED GROUND FLOOR PLAN
SCALE: 1:100

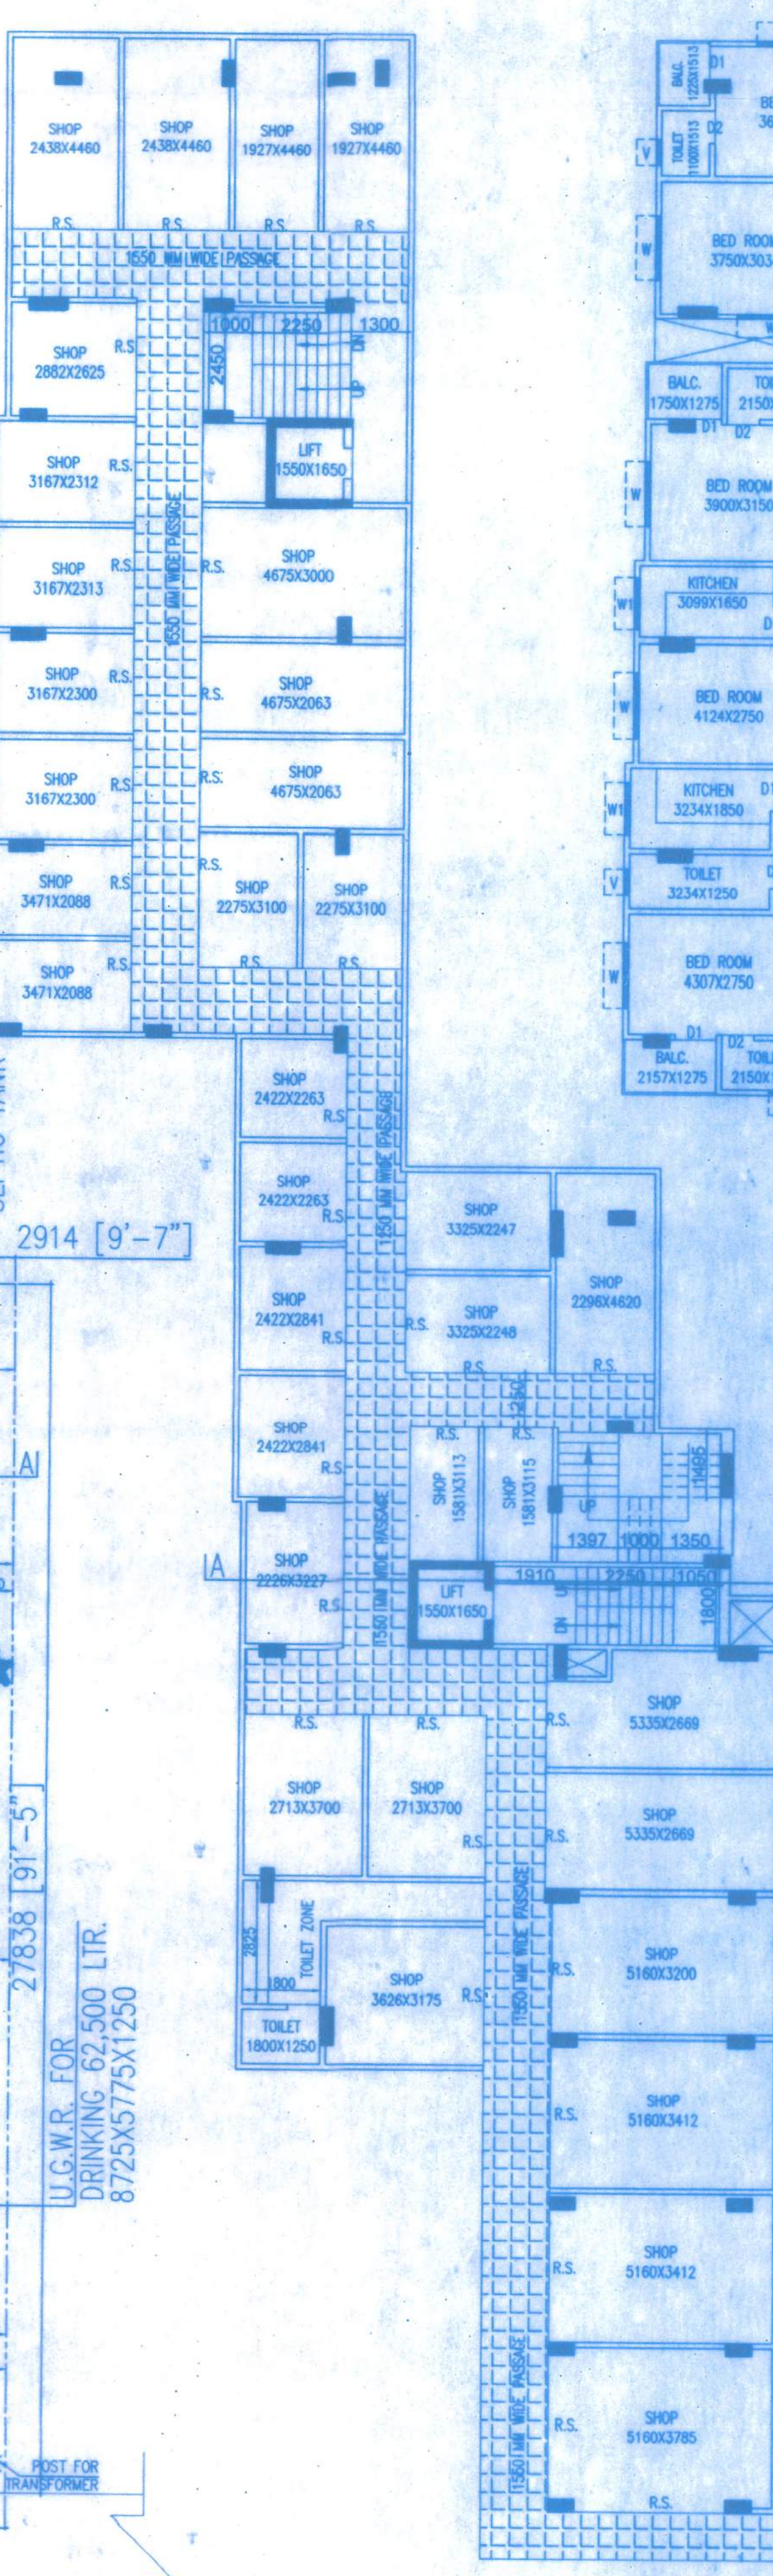

PROPOSED 1ST FLOOR PLAN
SCALE: 1:100

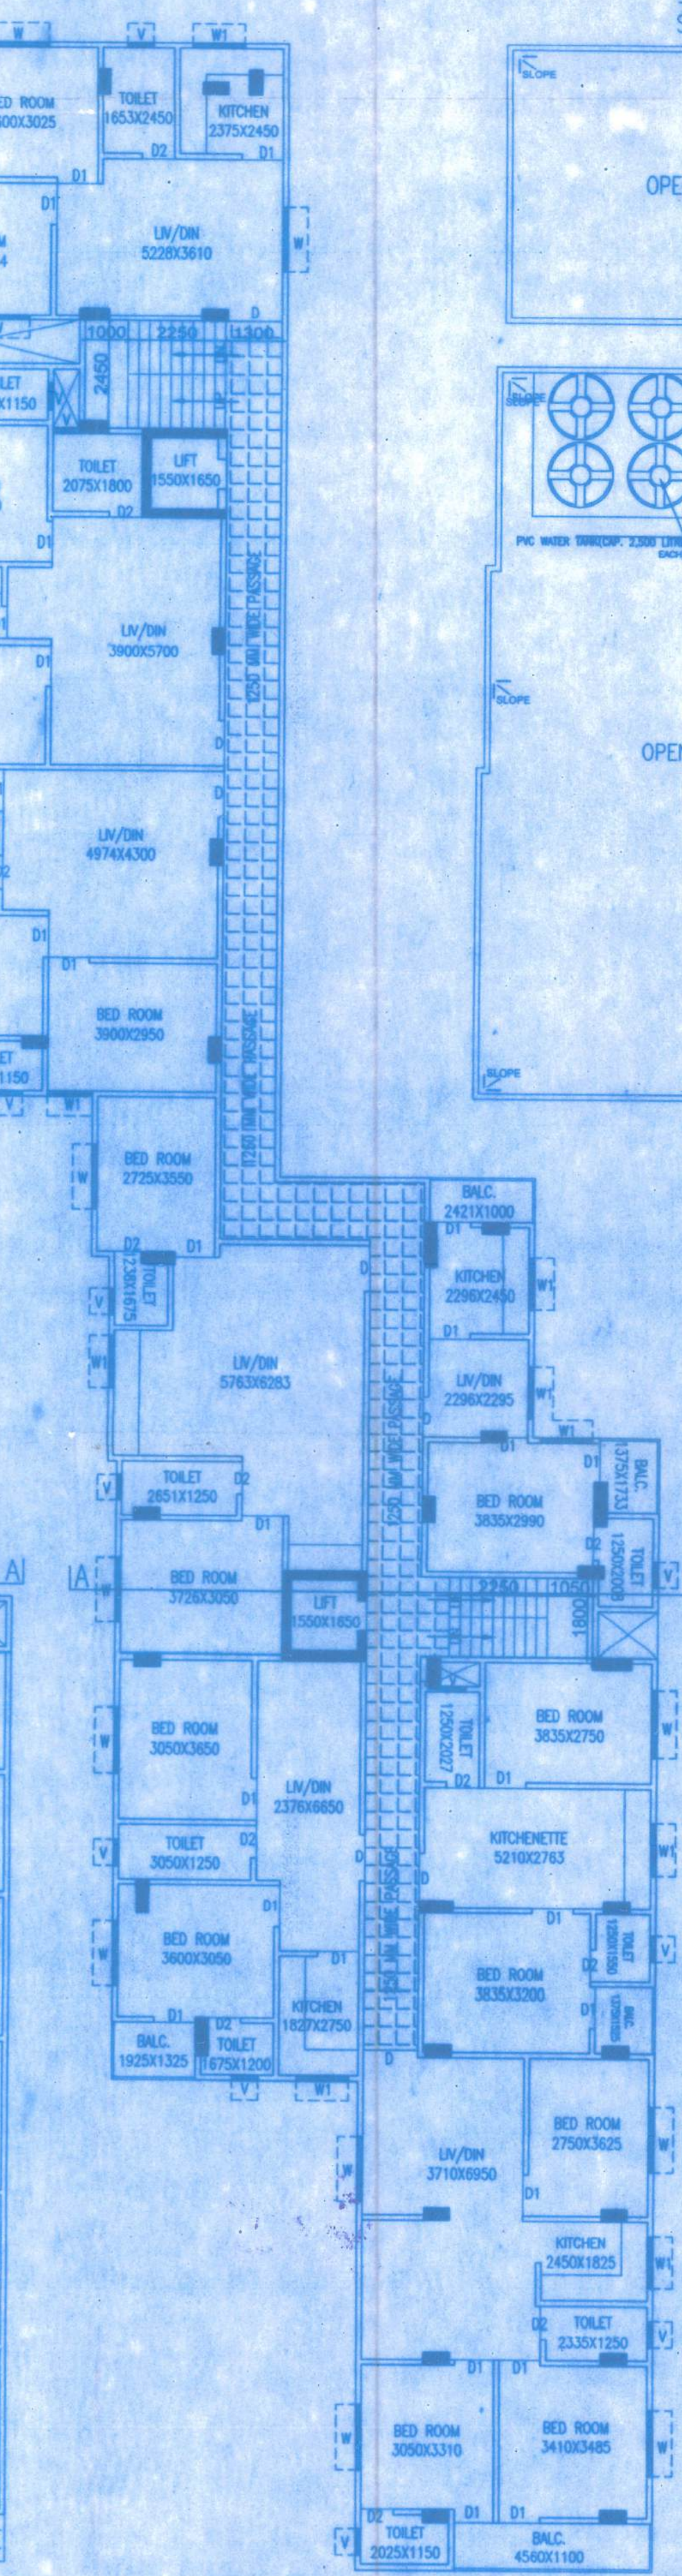

PROPOSED 2ND TO 6TH FLOOR PLAN
SCALE: 1:100

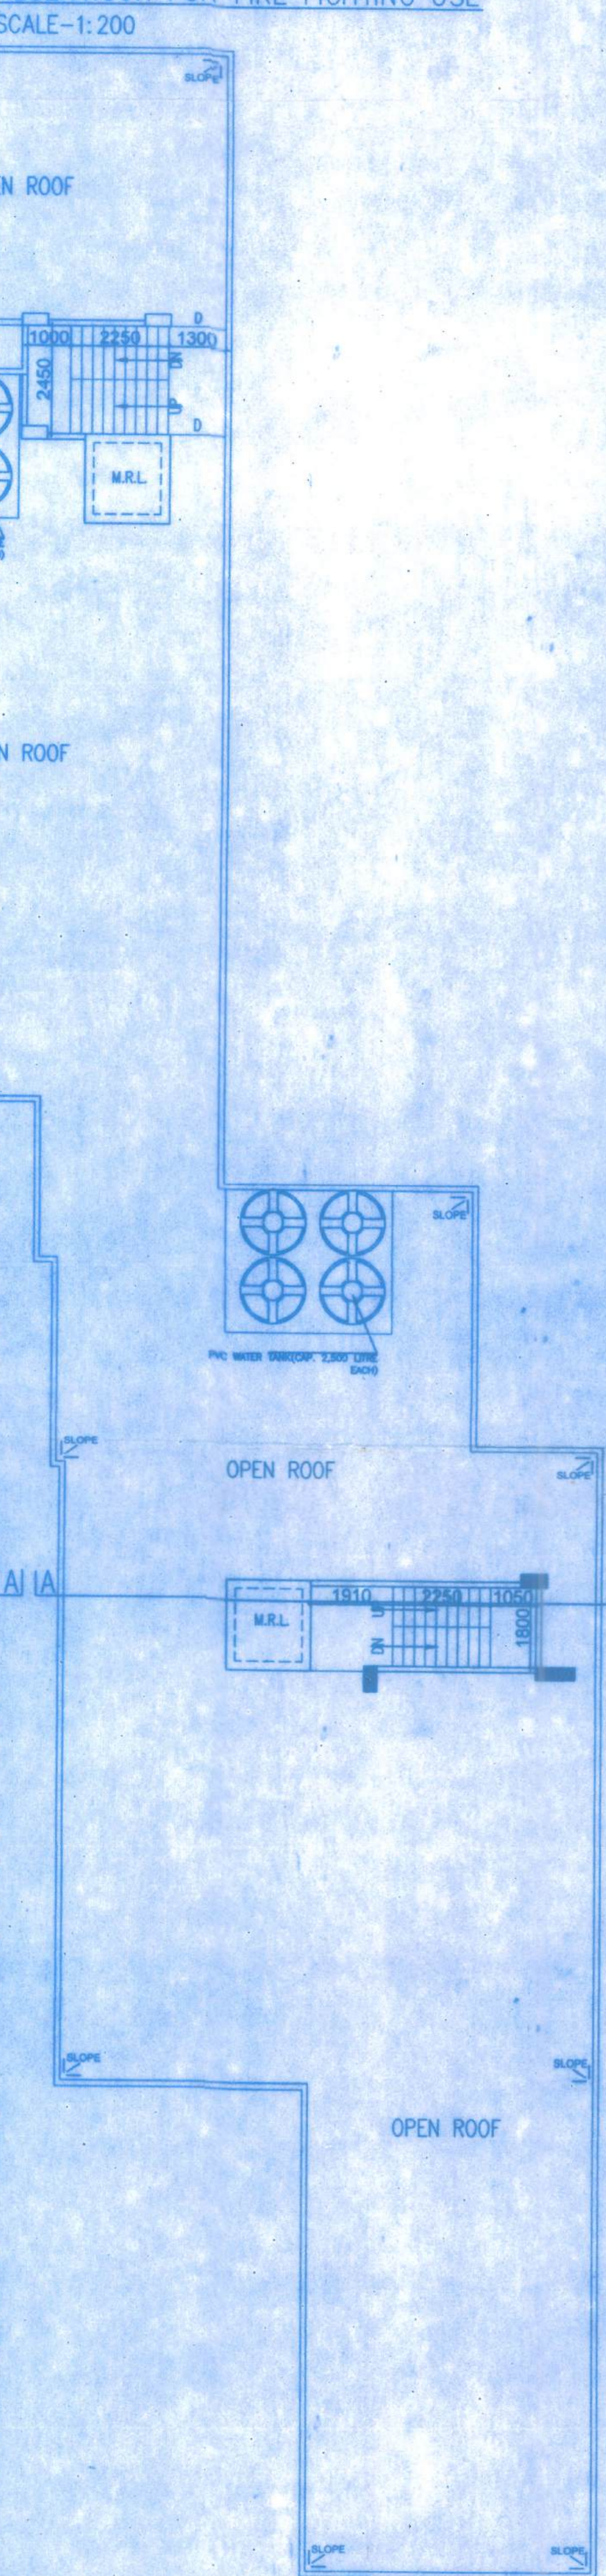

ROOF PLAN
SCALE: 1:100

ARCHITECTURAL DRAWING G+6

CERTIFICATE OF PLANNER
I CERTIFY THAT THE PLANS HAVE BEEN DRAWN UP ON PROPOSED G+6TH STORED RESIDENTIAL BUILDING PLAN TO BE MADE BY PRATIMA KARMAKAR, SUBMITA KARMAKAR, PUHITA SAHAMADHUMITA KARMAKAR, DEBASISH KARMAKAR, ATIN KARMAKAR, LAXMAN SWARNAKAR, AT B.S. ROAD HOLDING NO-100/101/77, WARD NO-11, PLOT NO-LR-2408, 2410, 2411, 2408, 2409, KHATIAN NO-LR-212, 2911, 3538, J.L.NO-86, MOUZA-PURAPARA UNDER ENGLISH BAZAR MUNICIPALITY, MALDA.

MANOJ SETHI
DCE, RCE
Rajya No-ERM/PW/PA-135
English Bazar, Malda

CERTIFICATE OF STRUCTURAL ENGINEER

THE STRUCTURAL DESIGNS AND DRAWING OF THE FOUNDATIONS & SUPERSTRUCTURES OF PROPOSED G+6TH STORED RESIDENTIAL BUILDING OF PRATIMA KARMAKAR, SUBMITA KARMAKAR, PUHITA SAHAMADHUMITA KARMAKAR, DEBASISH KARMAKAR, ATIN KARMAKAR, LAXMAN SWARNAKAR, AT B.S. ROAD HOLDING NO-100/101/77, WARD NO-11, PLOT NO-LR-2408, 2410, 2411, 2408, 2409, KHATIAN NO-LR-212, 2911, 3538, J.L.NO-86, MOUZA-PURAPARA UNDER ENGLISH BAZAR MUNICIPALITY, MALDA, HAVE BEEN MADE BY ME CONSIDERING THE SOIL TEST REPORT PREPARED FOR THIS PURPOSE AND CONSIDERING ALL THE POSSIBLE LOADS INCLUDING THE SEISMIC LOADS, AND THE MOMENTS GENERATED BY THE PROPOSED STRUCTURES AS PER IS CODE OF INDIA IS-456:1978, IS-13920-1993, IS-8750. THE UNDERSIGNED DOES NOT HAVE ANY RESPONSIBILITY REGARDING SITE SUPERVISION. IT IS SAFE & STABLE IN ALL RESPECT.

Arindam Karanalla
REG. NO-1888/MW/PW-135
STRUCTURAL ENGINEER (G+6)
English Bazar, Malda

BUILT-UP AREA STATEMENT

PROPOSED GROUND FLOOR	445.88 SQ.M. OR 445.88 SQFT.
PROPOSED 1ST FLOOR	565.85 SQ.M. OR 565.85 SQFT.
PROPOSED 2ND FLOOR	565.85 SQ.M. OR 565.85 SQFT.
PROPOSED 3RD FLOOR	565.85 SQ.M. OR 565.85 SQFT.
PROPOSED 4TH FLOOR	565.85 SQ.M. OR 565.85 SQFT.
PROPOSED 5TH FLOOR	565.85 SQ.M. OR 565.85 SQFT.
PROPOSED 6TH FLOOR	565.85 SQ.M. OR 565.85 SQFT.
TOTAL PROPOSED AREA	3815.50 SQ.M. OR 3815.50 SQFT.
TOTAL LAND AREA	710.88 SQ.M. OR 710.88 SQFT.
TOTAL BUILT-UP AREA FOR F.A.B. CALCULATION	3815.50 SQ.M.
TOTAL GROUND COVERAGE	445.88 SQ.M.

GENERAL NOTES:-

1. ALL DIMENSIONS ARE IN MILLIMETER & LEVEL ARE IN METERS.
2. E.L. IS 5.40 WHICH CORRESPONDS TO EXISTING GROUND FLOOR LEVEL.
3. ALL WALL THICKNESS ARE INDICATED BY DIMENSION.
4. UNLESS OTHERWISE STATED THE FOLLOWING SPECIFICATIONS SHALL BE FOLLOWED:
a) ALL FLOOR FINISH AS WELL AS D.P.C. SHALL BE 25MM THICK.
b) ALL EXTERIOR WALL FINISH BE 20MM THICK. EXTERIOR IN 1:4 MORTAR AND ALL INTERIOR WALL FINISH BE 12MM THICK. ALL EXTERIOR WALL FINISH SHALL BE IN 1:4 MORTAR WITH M.S. SETTING IN EVERY SECTION IN 1:4 MORTAR. ALL EXTERIOR WALL FINISH SHALL BE IN 1:4 MORTAR WITH M.S. SETTING IN EVERY SECTION IN 1:4 MORTAR.
5. NO ALL WALL SHALL BE FULL HEIGHT UP TO THE CEILING.
6. ALL INTERIOR WALLS LESS THAN FULL BRICK THICKNESS SHALL HAVE SAND CASTED.
7. ALL EXPOSED STEEL SURFACES SHALL HAVE ZINC CHROMATE FINISH.
8. WHERE CONCRETE AND BRICK MASONRY WORK IS TO BE DONE BETWEEN CONCRETE AND BRICK MASONRY SHALL BE PROTECTED BY PROVISIONED PLASTER WITH 12MM PLASTER TO ALL CONCRETE SURFACES NOT FINISH WITH BRICK MASONRY.
9. EXACT SITE PROFILE SHALL BE CHECKED AT SITE TO ENSURE PARALLEL ALIGNMENT OF ROADS & BUILDINGS, WHERE INDICATED ON DRAWINGS.
10. FOR STRUCTURAL DETAILS REFER SEPARATE CIVIL DRAWINGS.

PROPOSED G+6TH STORED RESIDENTIAL BUILDING PLAN TO BE MADE BY PRATIMA KARMAKAR, SUBMITA KARMAKAR, PUHITA SAHAMADHUMITA KARMAKAR, DEBASISH KARMAKAR, ATIN KARMAKAR, LAXMAN SWARNAKAR, AT B.S. ROAD HOLDING NO-100/101/77, WARD NO-11, PLOT NO-LR-2408, 2410, 2411, 2408, 2409, KHATIAN NO-LR-212, 2911, 3538, J.L.NO-86, MOUZA-PURAPARA UNDER ENGLISH BAZAR MUNICIPALITY, MALDA.

PRATIMA KARMAKAR
SUBMITA KARMAKAR
PUHITA SAHAMADHUMITA KARMAKAR
DEBASISH KARMAKAR
ATIN KARMAKAR
LAXMAN SWARNAKAR

SIGNATURE OF OWNER



(5th 6th Floor)
Sanctioned Condition Form along
with Estimate
Name: Smt. Pratima Karmakar and others
Holding No. 121/101/77
Ward No. 11
Mahalla B. G. Road

Sanctioned on conditions mentioned
in the permission
No. 1022/2015 Date 18/02/2015
Clerk [Signature] E.D.M: Malda
E.D.M: Malda