

ANNEX - A - LAYOUT PLAN.


SITE PLAN OF PROPOSED 39.95M. HT. B+G+XI STORIED (BLOCK-1) & 39.95M. HT. B+G+XII STORIED(BLOCK-2) HOUSING COMPLEX AT MOUZA:DOHARIA, DAG NO:554,554/ 652,555,556,557,557/688,558, 558/2318,559,559/2318, 559/2317,560, 593,594,595,688/2314. J. L. NO. 45, ADSR BARASAT, POST OFFICE : GANGANAGAR, POLICE STATION - MADHYAMGRAM, BLOCK-BARASAT II, WARD NO. 09, HOLDING NO. 28, JESSORE ROAD (SOUTH), UNDER MADHYAMGRAM MUNICIPALITY. NORTH 24 PARGANAS

LAND AREA STATEMENT:

TOTAL LAND AREA (AS PER RECORD)=220.0627 K. =14720.036 SQM.
TOTAL LAND AREA (AS PER PHYSICAL MEASUREMENT)=14720.036 SQM.


Land Area division:

-  Phase 1 Land Area: 5850.39 sq.m
-  Phase 2 Land Area: 3471.08 sq.m
-  Phase 3 Land Area: 5398.56 sq.m

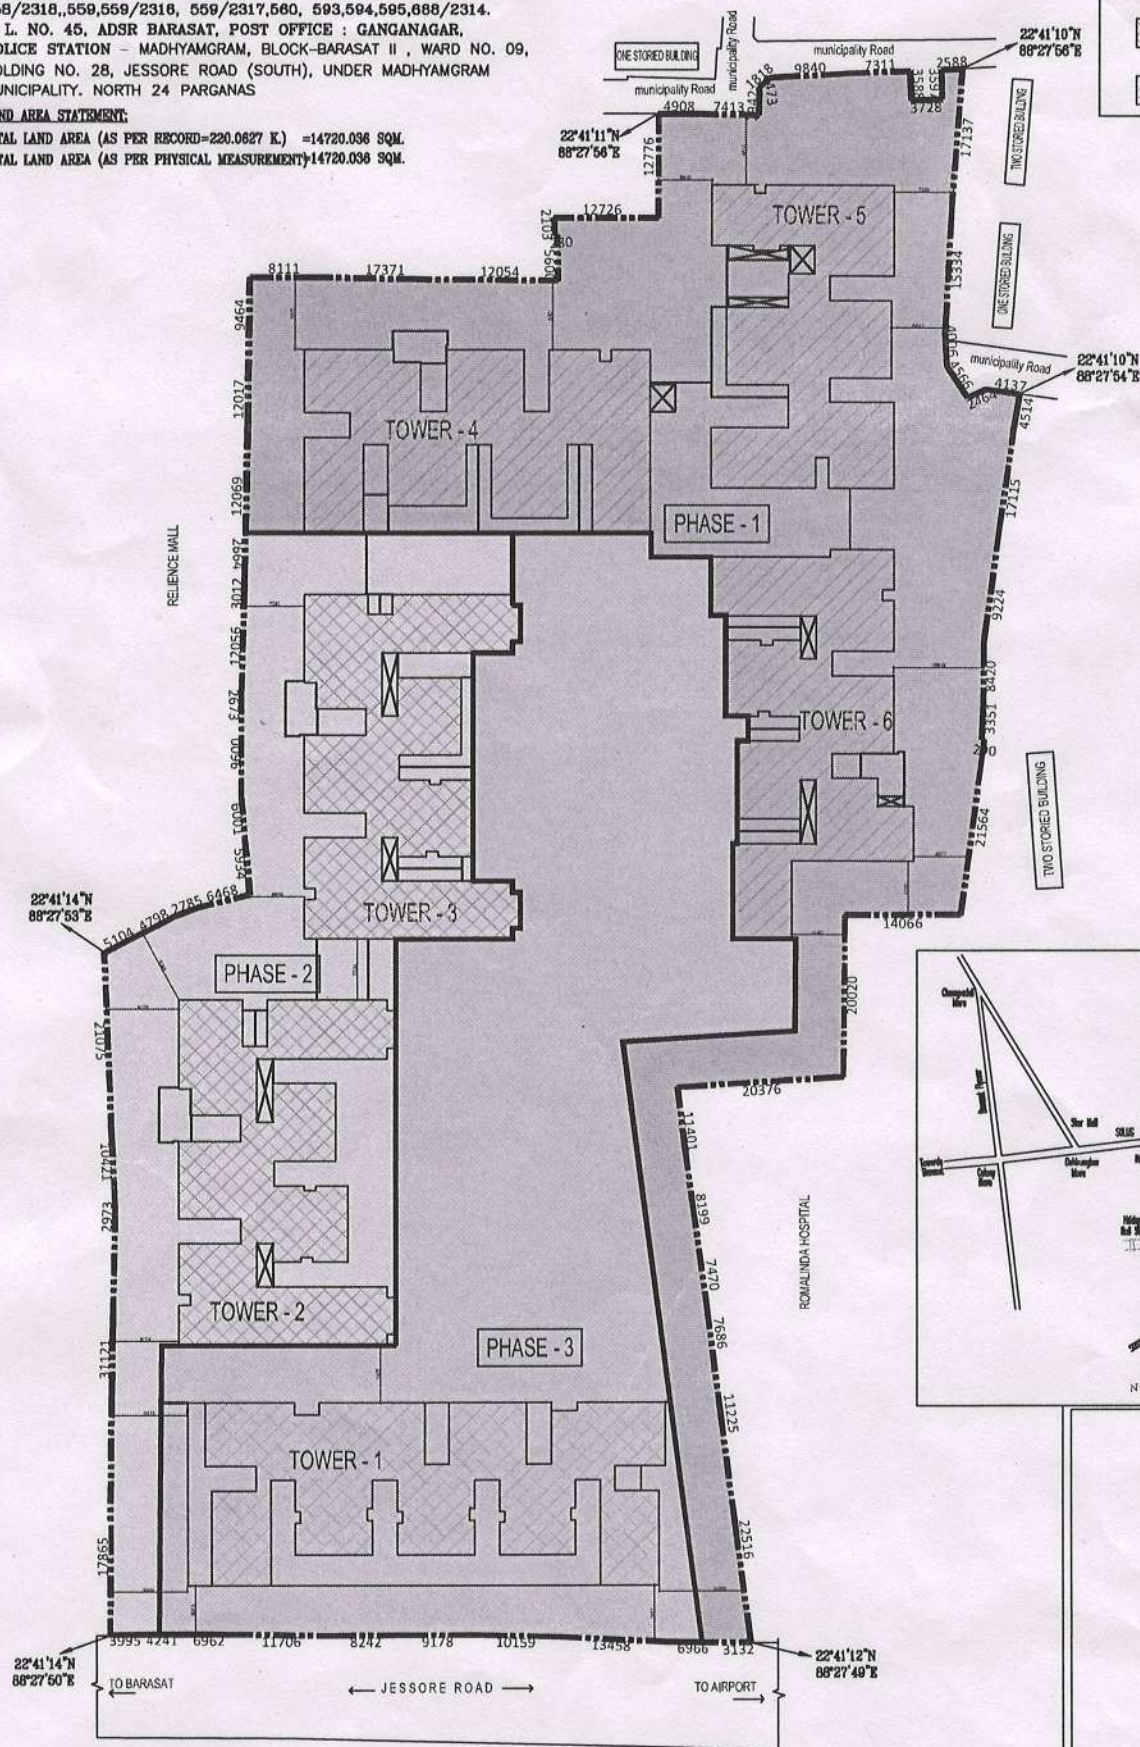

For SRIJAN REALTY PRIVATE LIMITED

Renuka
Director / Authorised Signatory

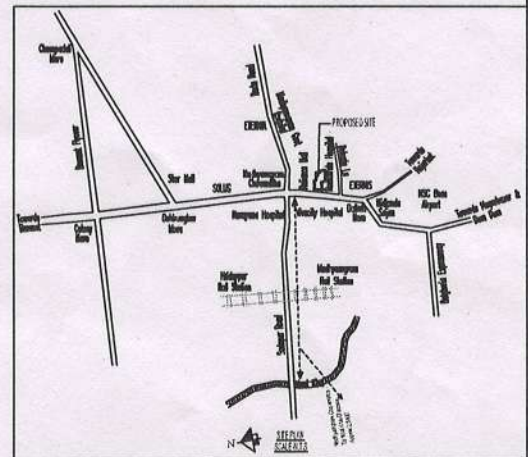

DATE	JOB NO.	DEALT	CHECKED	SHEET NO.
10.05.25	ARCH/2024/874	HAMANTY		01
SCALE:1:600 ARCHITECT				
RAJ AGRAWAL & ASSOCIATES 8B, ROYD STREET, KOLKATA - 16				