


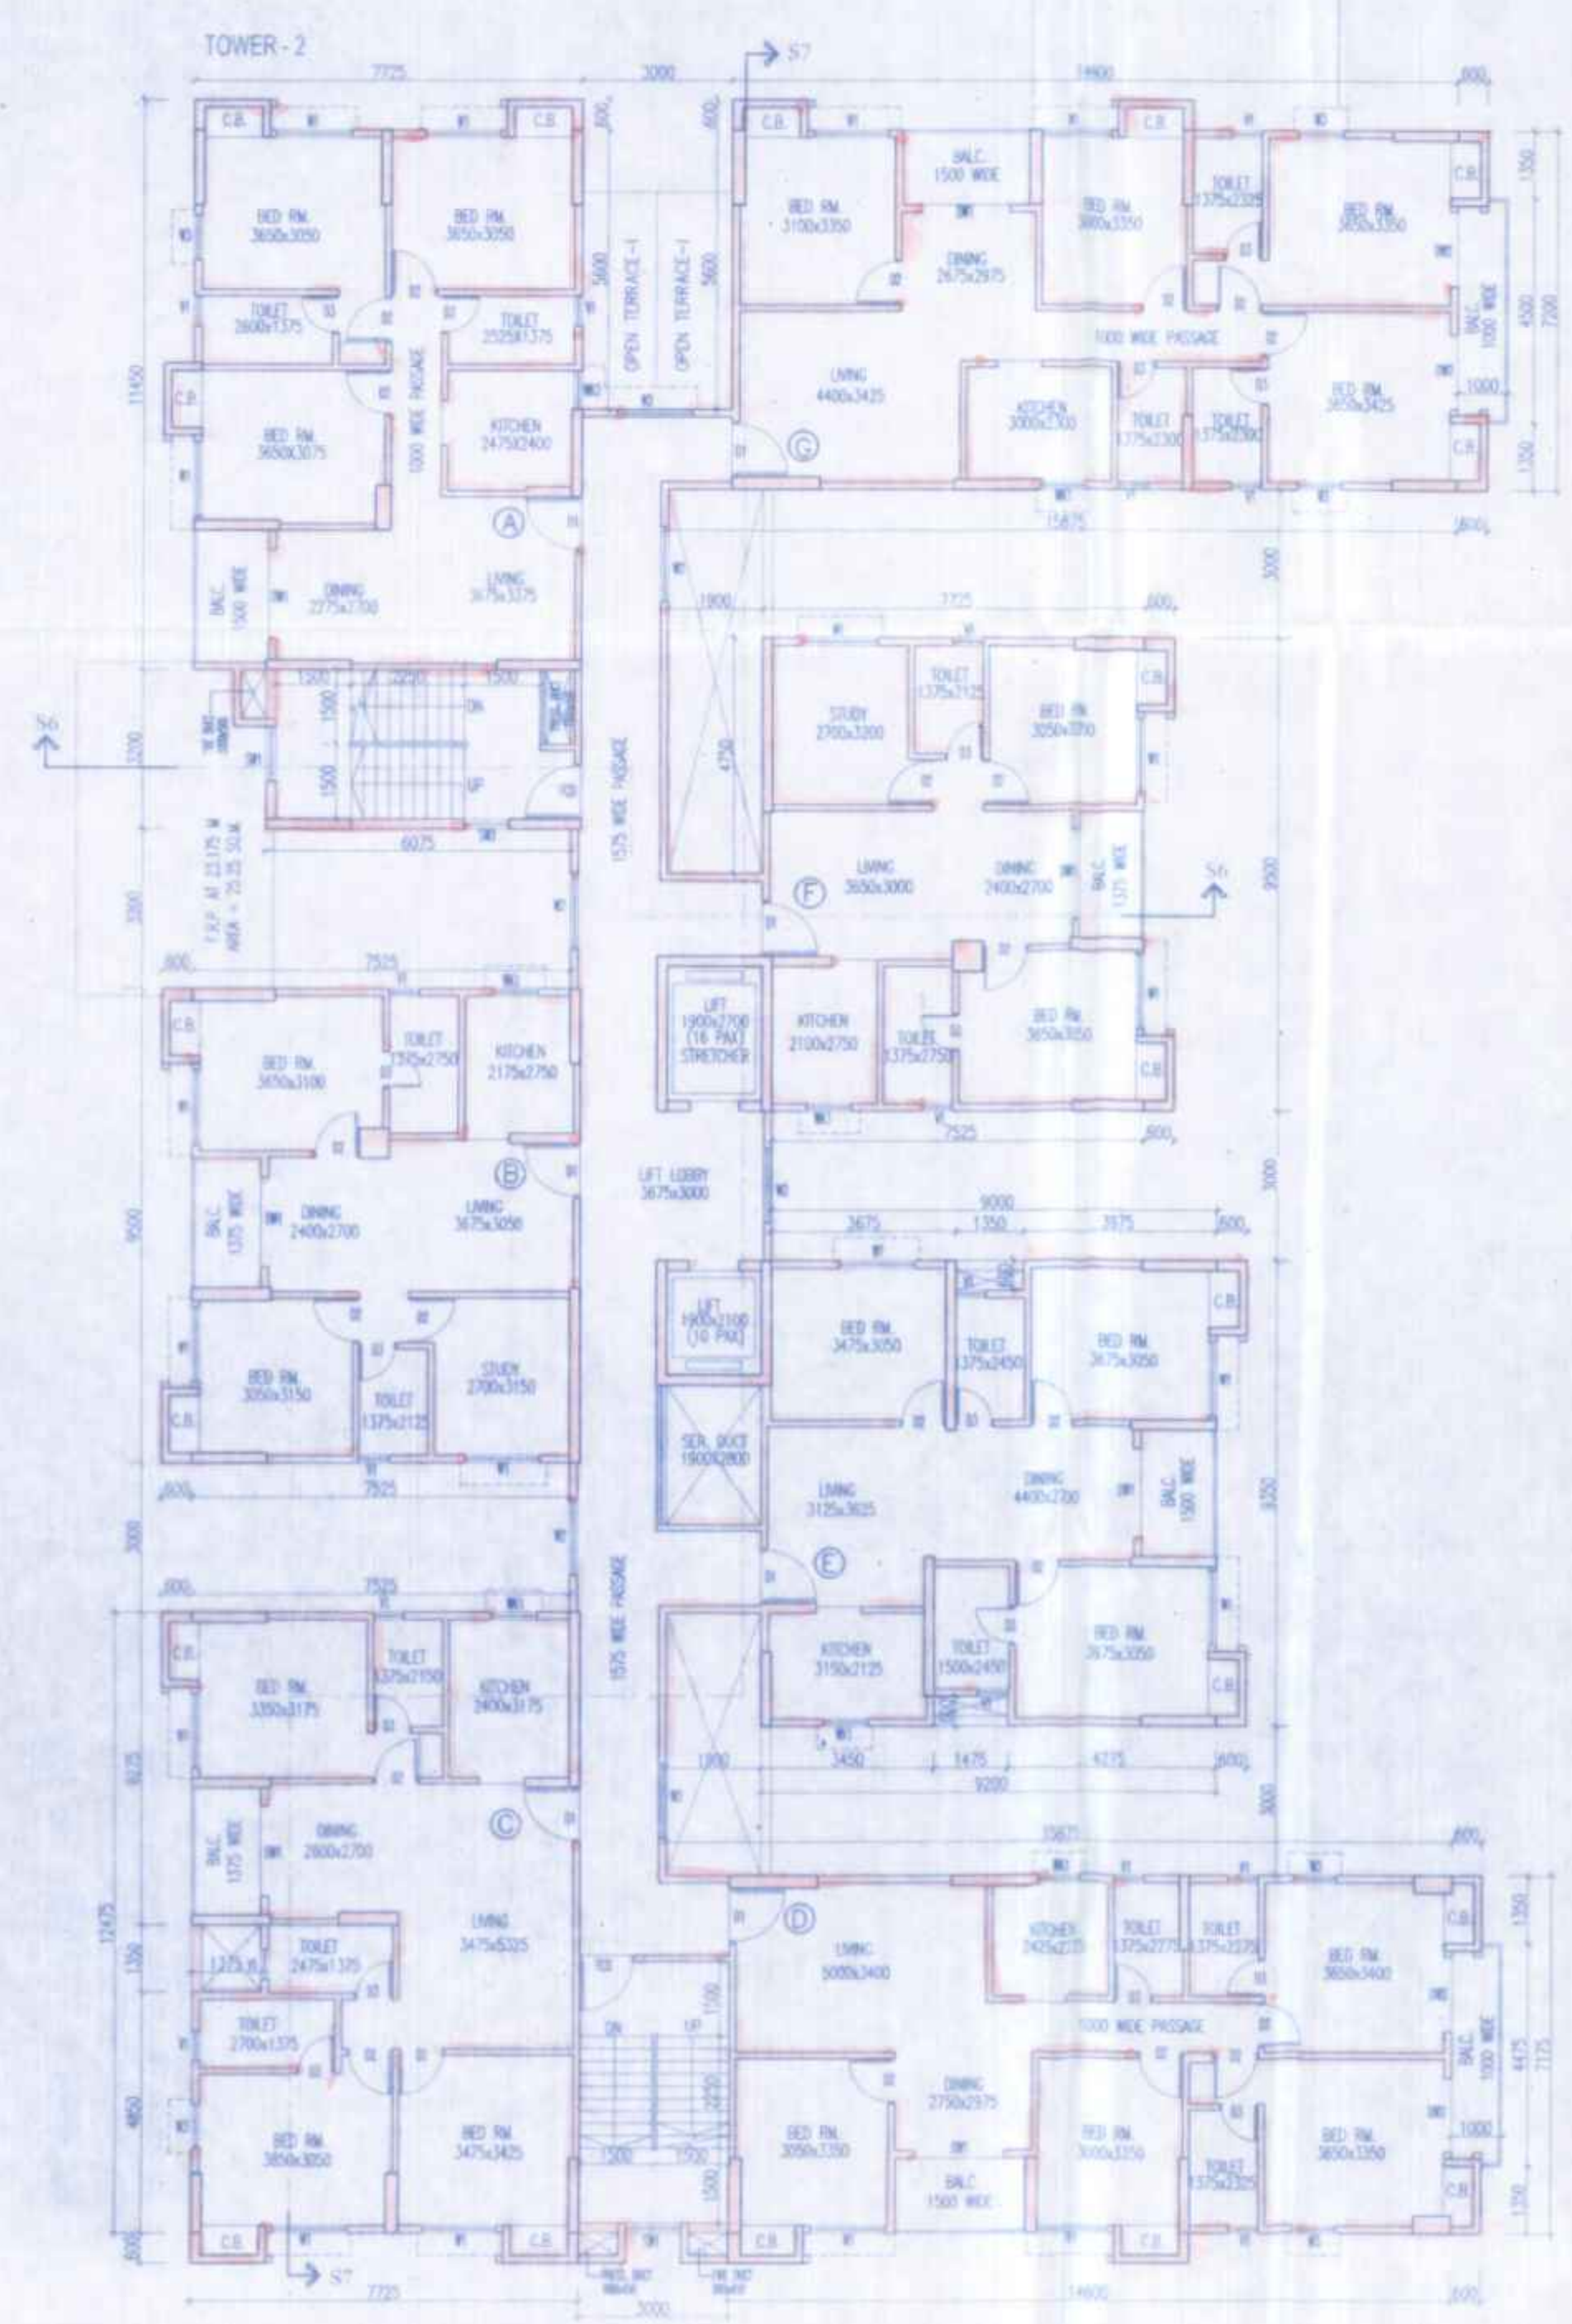

TYPE	SILL	UNIT	SIZE	TYPE	SILL	UNIT	SIZE
D	—	2150	1500X1025	W1	275	2150	1500X1025
D1	—	2150	1500X1250	W2	1100	2150	1500X1050
D2	—	2150	900X1050	W3	1100	2150	900X1050
D3	—	2150	750X1050	W4	1100	2150	900X1050
FD3	—	2150	1100X1250	W5	1100	2150	750X1050
DW1	—	2150	1800X1250	V1	2250	2150	600X1050
DW2	—	2150	1500X1250	W6	1100	2150	1100X1050
GD1	AS PER INTERIOR			W52	1100	2150	900X1050
ITC	AS PER INTERIOR						

GENERAL NOTES

1. ALL DIMENSIONS ARE IN MM
2. ALL CONC. GRADE IS M20 (1:1.5:3).
3. ALL WARDROBES ARE 600 MM. WIDE.

ASHOKE KUMAR GUHA & OTHERS
ScApgrwal
CONSTITUTED AUTHORIZED SIGNATORY

SIGNATURE OF OWNER

CERTIFICATE OF STRUCTURAL ENGINEER

CERTIFIED THAT, "THE STRUCTURAL DESIGN & DRAWINGS OF FOUNDATION & SUPER STRUCTURE OF THE BUILDING HAS BE MADE BY ME CONSIDERING ALL POSSIBLE LOADS INCLUDING SEISMIC LOAD AS PER THE NATIONAL BUILDING CODE OF INDIA. I CERTIFIED THAT IT IS SAFE & STABLE IN ALL RESPECTS"

SANJIB GUHA
BSC, BCE, FIE-(F-115854-5)
CHARTERED ENGINEER
ENLISTED STRUCTURAL
REVIEWER 88/16 K.M.C.

SIGNATURE OF STRUCTURAL REVIEWER:

SANJIV J. PAREKH
M.E. (STRUCT.), M.E. (CONST. ENG.),
B.C.E., FIE-(F-018202-4)
MM/STRUC/006/2018-19

MM/STRUC/0062018-19

SIGNATURE OF STRUCTURAL ENGINEER

CERTIFICATE OF ARCHITECT

THE L.B.A. HAS CERTIFIED ON THE PLAN ITSELF WITH FULL RESPONSIBILITY THAT THE BUILDING PLAN HAS BEEN DRAWN PER PROVISION OF W.M.B. BLDG. RULES 2007, AS AMENDED TIME TO TIME AND THAT THE SITE CONDITION INCLUDING THE OF THE ABUTTING ROAD CONFORM WITH THE PLAN AND IT IS BUILD ABLE SITE AND NOT A TANK OR A FILLED UP TANK.

SIGNATURE OF GEO-TECHNICAL ENGINEER.

BUILDING PLAN COMMITTEE -64
MEETING DATE: 21.03.2025

SANCTIONED
 On 29/03/2025
 P/A No. CBM-65/MP/2024-
 VALID UPTO 28/03/2028


SIGNATURE OF L.B.A./L.B.S.	
TITLE	BLOCK-2(TOWER-2, 3, 4, 5 & 6)
TYPICAL FLOOR PLAN (6TH & 8TH TO 12TH)	

PROJECT

559,559/2316, 559/2317,560, 593,594,595,688/2314.
J. L. NO. 45, ASOT BARASAT, POST OFFICE : GANGANAGAR,
POLICE STATION - MADHYAMGRAM, BLOCK-BARASAT II , WARD NO. 09,
HOLDING NO. 28, JESSORE ROAD (SOUTH), UNDER MADHYAMGRAM

MUNICIPALITY, NORTH 24 PARGANAS				
DATE	JOB NO.	DEALT	CHECKED	SHEET NO.
15/06/2024	ARCH/2024/874	HANMANTY		12 OF 17
SCALE-1:125		ARCHITECT		

 **RAJ AGRAWAL & ASSOCIATES**
88, ROYD STREET, KOLKATA - 16



FOR OFFICE USE ONLY

RAJ AGRAWAL & ASSOCIATES
88, ROYD STREET, KOLKATA - 16