
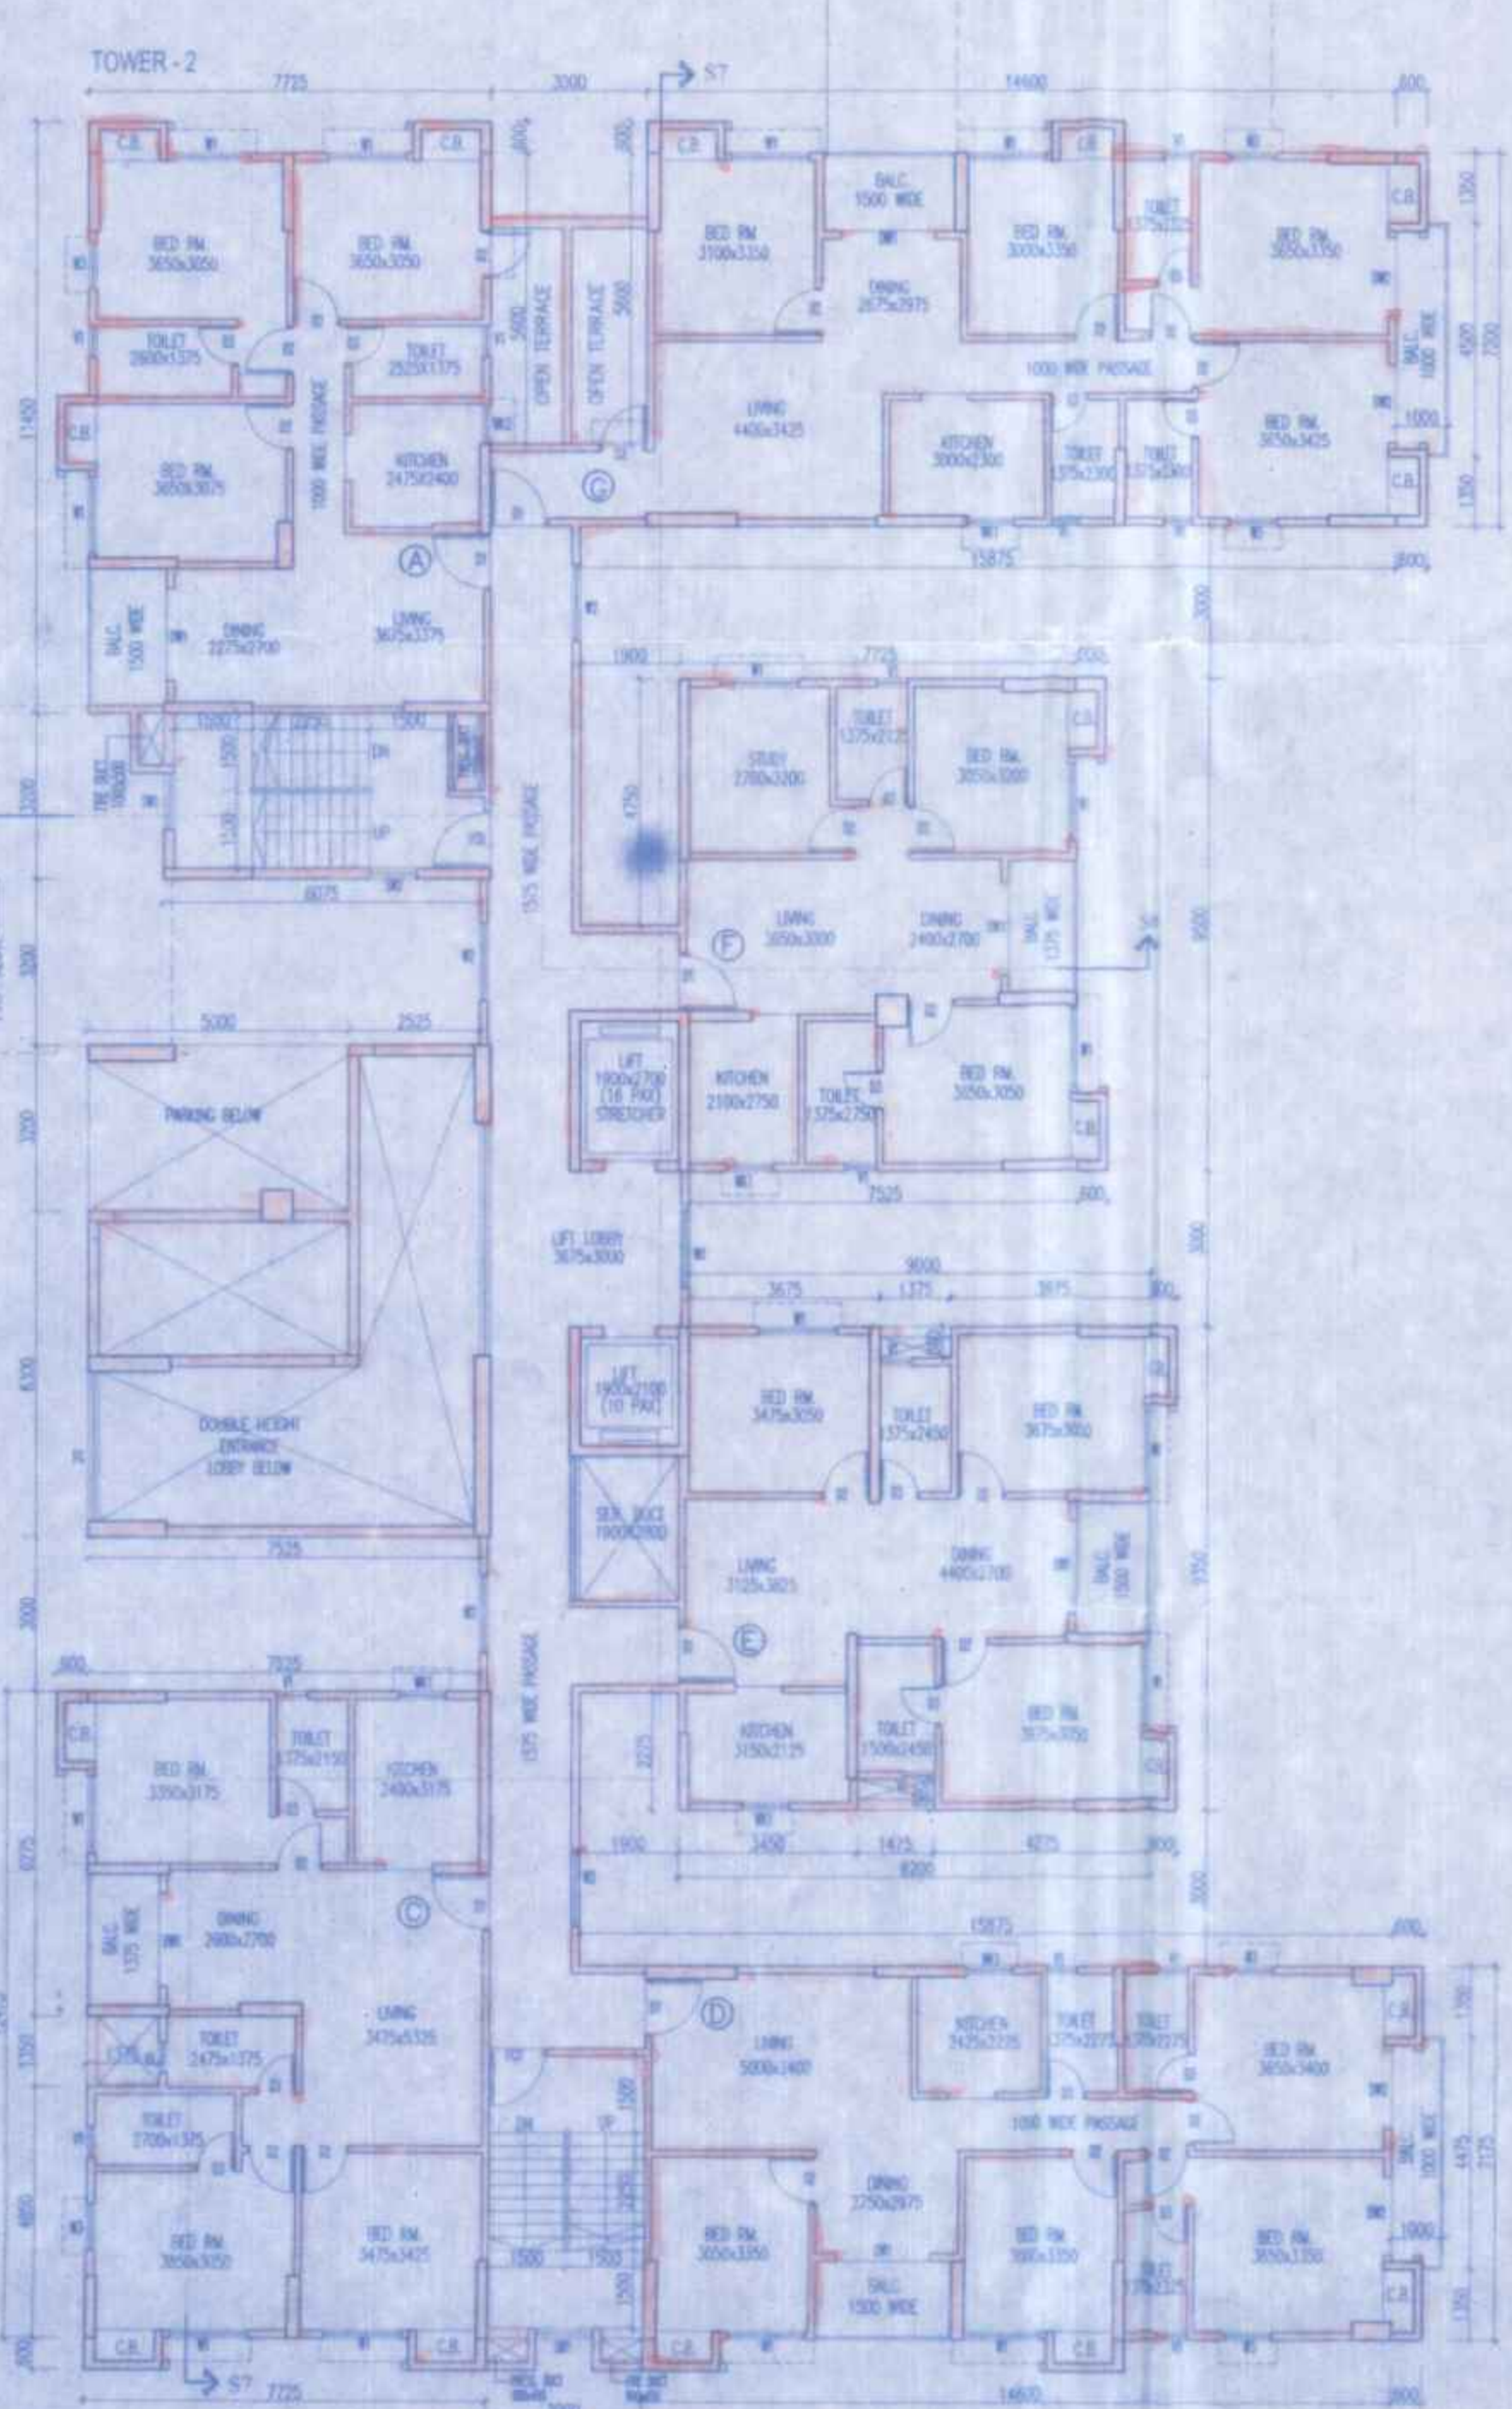


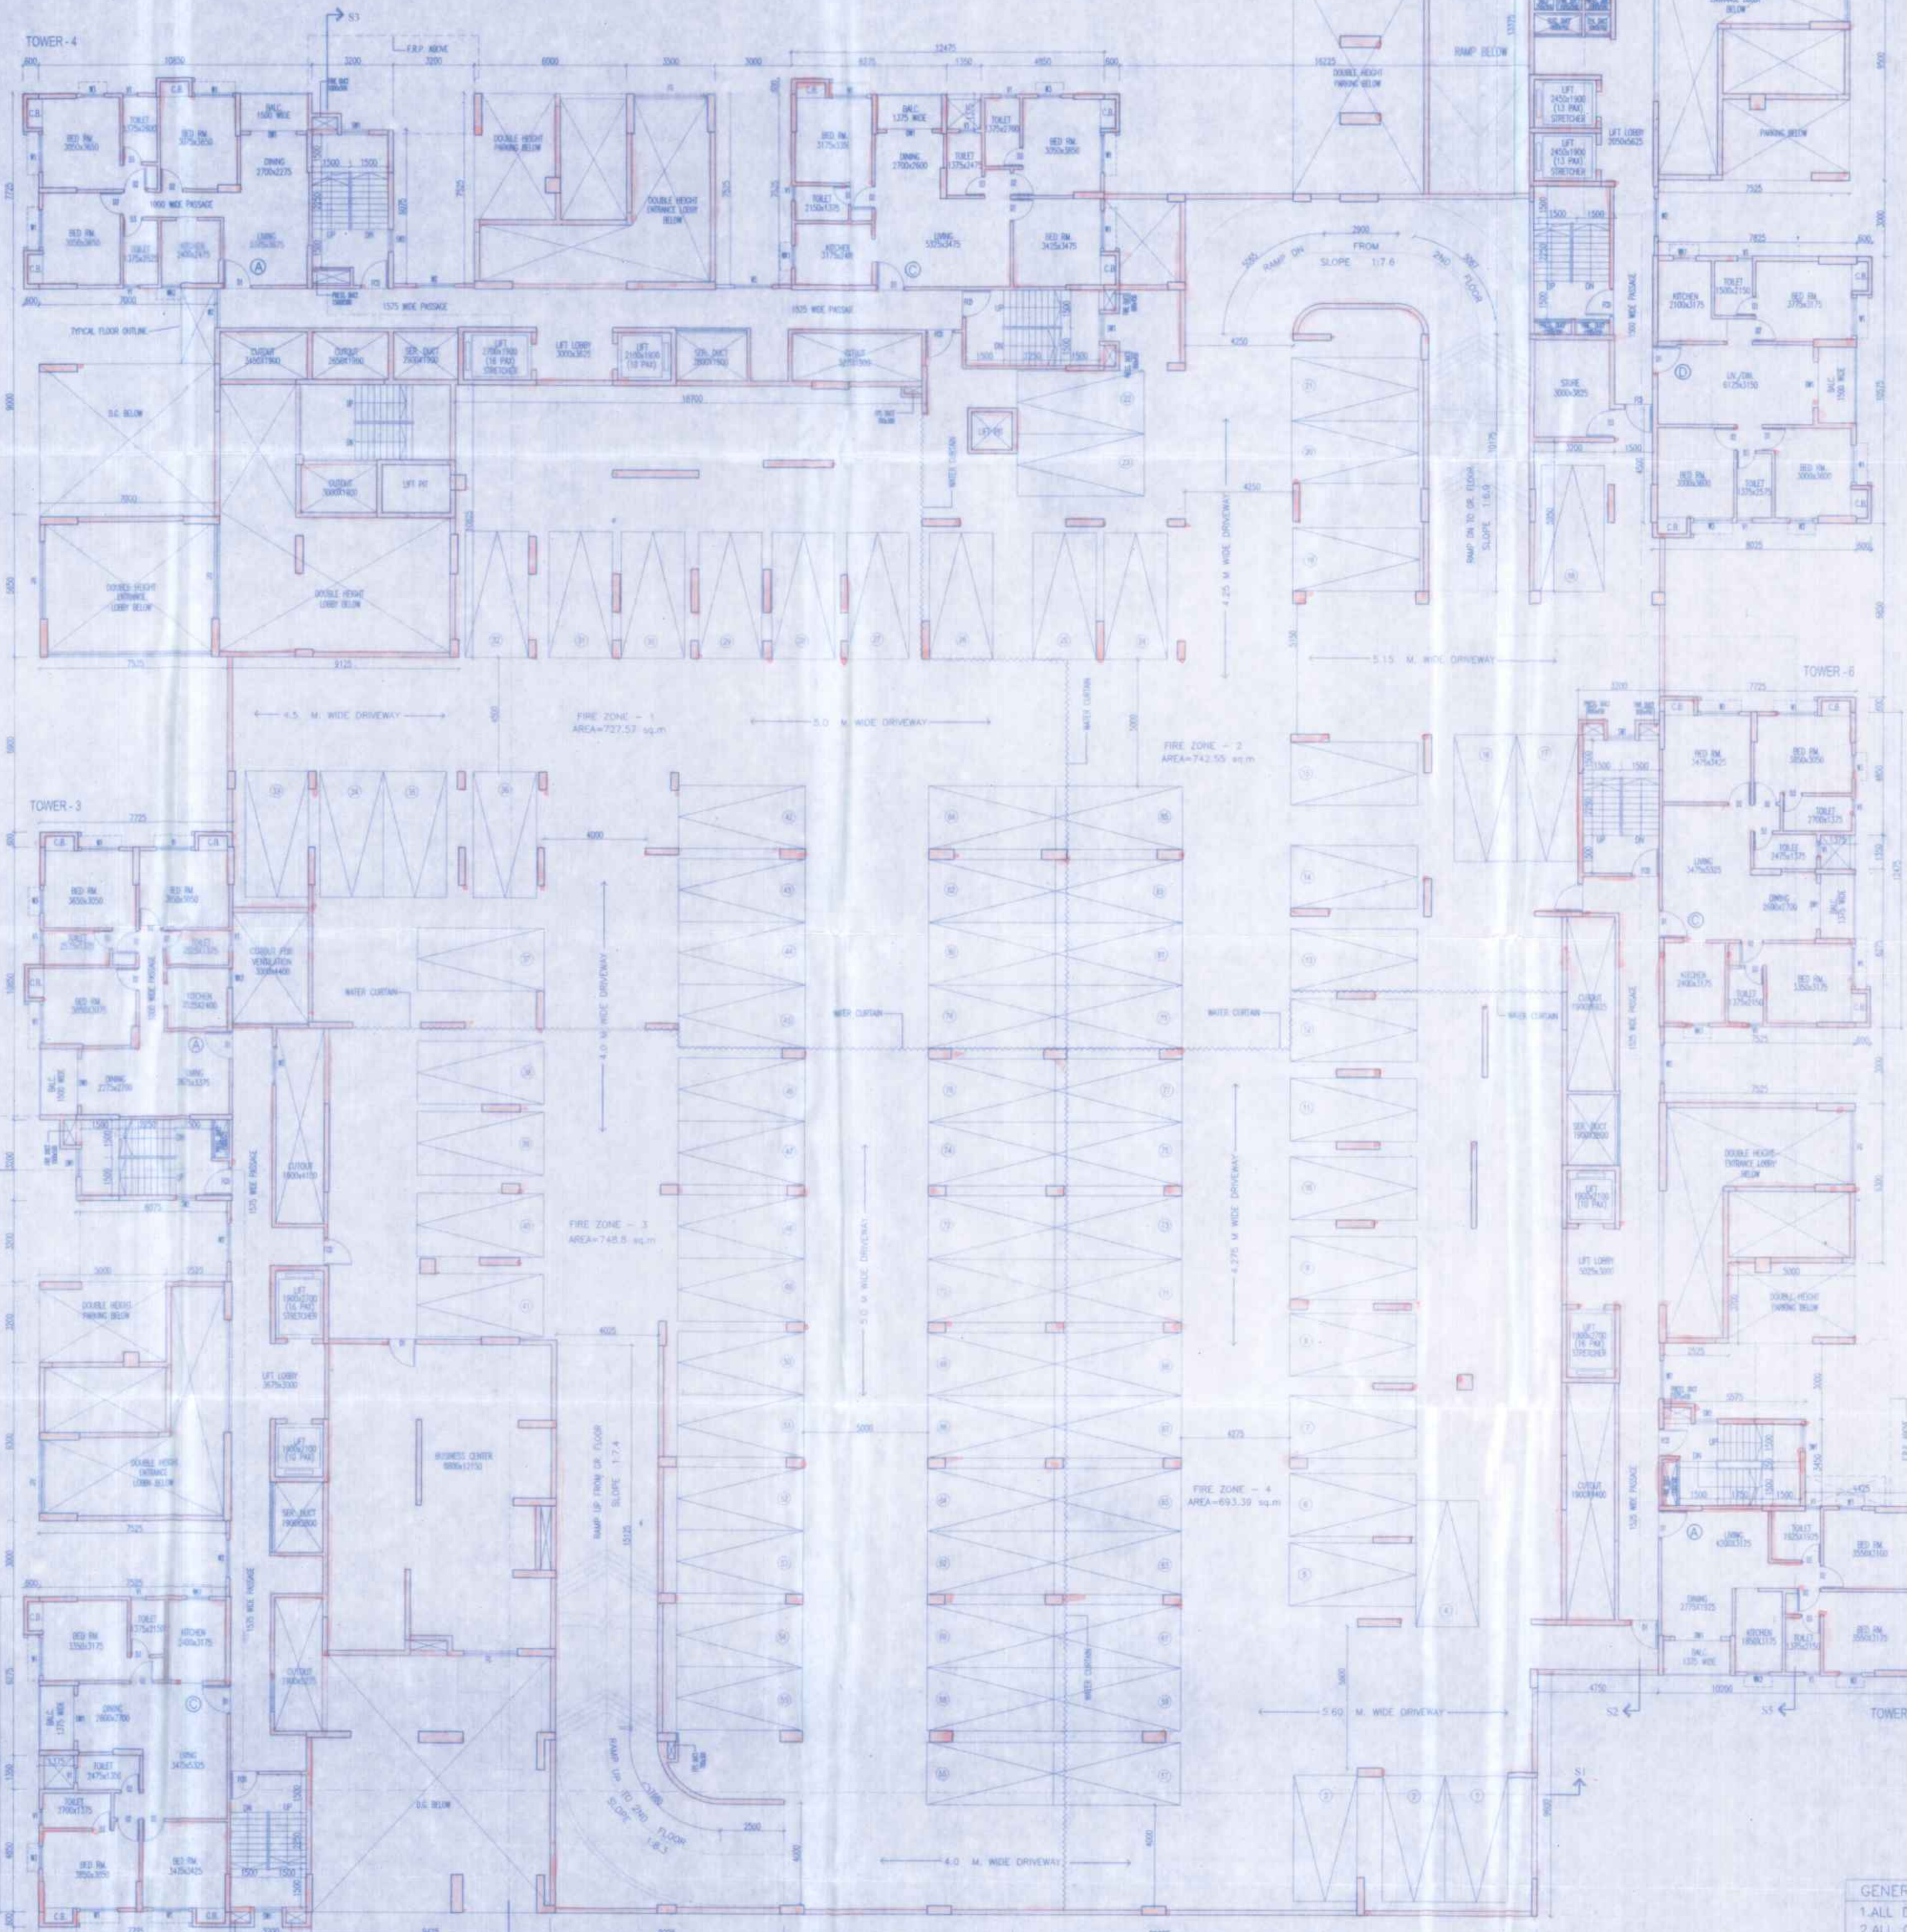

GENERAL NOTES
 1. ALL DIMENSIONS ARE IN MM.
 2. ALL CONC. GRADE IS M20 (1:1.5:3).
 3. ALL WARDROBES ARE 600 MM. WIDE.

TYPE	SILL	UNTEL	SIZE	TYPE	SILL	UNTEL	SIZE
D1	2150	1500X2150	W1	275	2150	1500X1875	
D2	2150	1100X2150	W2	1100	2150	1500X1050	
D3	2150	900X2150	W3	1100	2150	900X1050	
D4	2150	750X2150	W4	1100	2150	900X1050	
D5	2150	3100X2150	W5	1100	2150	750X1050	
D6	2150	1800X2150	W6	1100	2150	900X1050	
D7	2150	1500X2150	W7	1100	2150	1100X1050	
D8	2150	1500X2150	W8	1100	2150	900X1050	
D9	2150	1500X2150	W9	1100	2150	900X1050	
D10	2150	1500X2150	W10	1100	2150	900X1050	
D11	2150	1500X2150	W11	1100	2150	900X1050	
D12	2150	1500X2150	W12	1100	2150	900X1050	

ASHOK KUMAR GUHA & OTHERS
 Chartered Engineer
 Registered Structural Engineer

SIGNATURE OF OWNER
 CERTIFICATE OF STRUCTURAL ENGINEER
 I, THE ENGINEER, HAVE CERTIFIED THAT THE BUILDING PLAN HAS BEEN DRAWN UP AS PER PROVISION OF N.B.E. BLDG. RULES 2007, AS AMENDED FROM TIME TO TIME AND THAT THE SITE CONDITION INCLUDING THE WIDTH OF THE ROUTING ROAD CONFORM WITH THE PLAN AND IT IS A BUILDABLE SITE AND NOT A TANK OR A FILLED UP TANK.

SANJIB GUHA
 BSC, B.E., P.E. (F-118554-S)
 CHARTERED ENGINEER
 ENLISTED STRUCTURAL REVIEWER 8816 K.M.C.

SIGNATURE OF STRUCTURAL REVIEWER
 SANJIB J. PAREKH
 M.E. (STRUC.), M.E. (CONSTR. ENG.)
 B.C.E. (F-012024-4)
 MEMBER OF COUNCIL OF ARCHITECTURE CA/94/17940

SIGNATURE OF ARCHITECT
 THE L.B.A. HAS CERTIFIED ON THE PLAN ITSELF WITH FULL RESPONSIBILITY THAT THE BUILDING PLAN HAS BEEN DRAWN UP AS PER PROVISION OF N.B.E. BLDG. RULES 2007, AS AMENDED FROM TIME TO TIME AND THAT THE SITE CONDITION INCLUDING THE WIDTH OF THE ROUTING ROAD CONFORM WITH THE PLAN AND IT IS A BUILDABLE SITE AND NOT A TANK OR A FILLED UP TANK.

SIGNATURE OF GEO-TECHNICAL ENGINEER
 APPROVED BY: 5
 BUILDING PLAN COMMITTEE - 64
 MEETING DATE: 21.03.2025.

SANCTIONED
 29/03/2025
 PIA No. Com-65/2024-2025
 VALID UPTO 28/03/2028

Chairman
 Madhavaram Municipality
 P.O. North 24-Parganas

PROJECT
 PROPOSED 38.5M HT. 840X45 STORED (BLOCK-1) & 38.5M HT. 840X45 STORED (BLOCK-2) HOUSING COMPLEX AT MOULASOHMA, DIST. NO. 45, ADD. BHAKTAR, POST OFFICE: GARGAHOSE, POLICE STATION - MADHAVARAM, BLOCK-BANGLA, S. ROAD NO. 08, MUNICIPALITY, NORTH 24 PARGANAS

SCALE: 1:125 ARCHITECT
 RAJ AGRAWAL & ASSOCIATES
 88, ROAD STREET, KOLKATA - 700018

TITLE BLOCK-2 (TOWER-2, 3, 4, 5 & 6)
 1ST FLOOR PLAN
 PROJECT
 PROPOSED 38.5M HT. 840X45 STORED (BLOCK-1) & 38.5M HT. 840X45 STORED (BLOCK-2) HOUSING COMPLEX AT MOULASOHMA, DIST. NO. 45, ADD. BHAKTAR, POST OFFICE: GARGAHOSE, POLICE STATION - MADHAVARAM, BLOCK-BANGLA, S. ROAD NO. 08, MUNICIPALITY, NORTH 24 PARGANAS
 SCALE: 1:125 ARCHITECT
 RAJ AGRAWAL & ASSOCIATES
 88, ROAD STREET, KOLKATA - 700018