


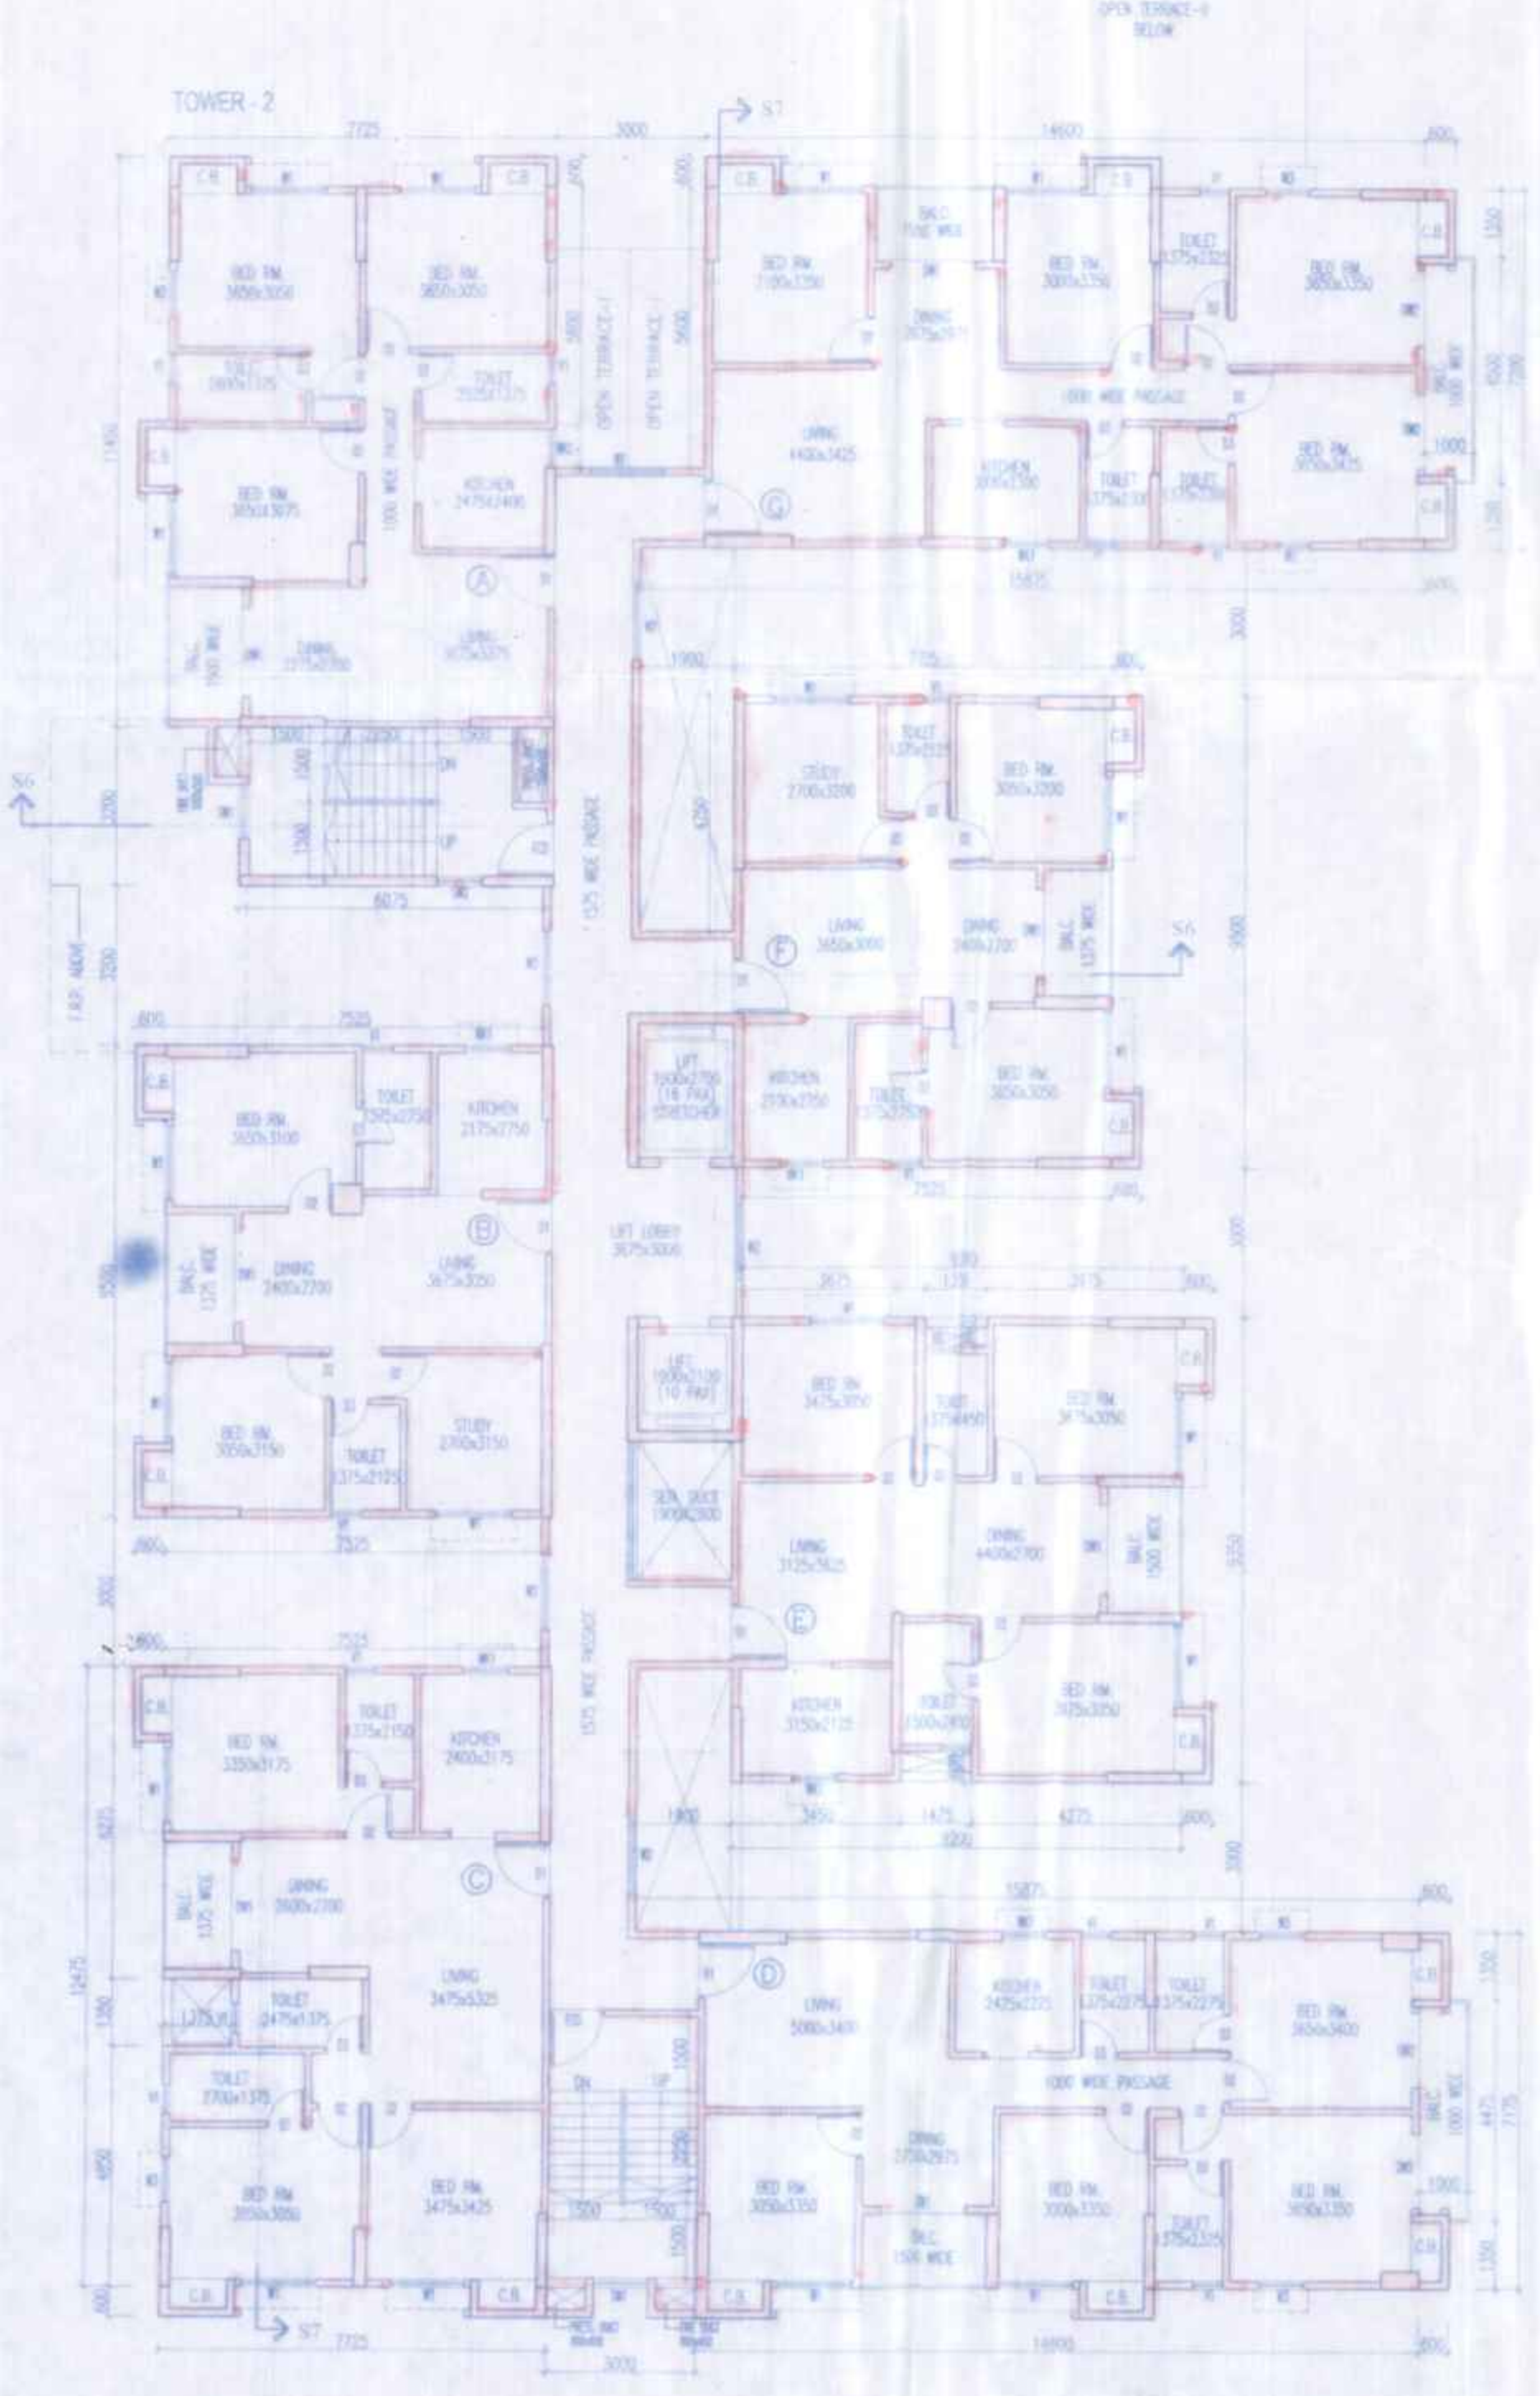

GENERAL NOTES

1. ALL DIMENSIONS ARE IN MM.
2. ALL CONC. GRADE IS M20 (1:1.5:3).
3. ALL WARDROBES ARE 600 MM. WIDE

ASHOKE KUMAR GUHA & OTHERS
Siddhant
CONSTITUTED ATTORNEY/AUTHORIZED SIGNATORY

CERTIFICATE OF STRUCTURAL ENGINEER

CERTIFIED THAT, "THE STRUCTURAL DESIGN & DRAWINGS OF BOTH FOUNDATION & SUPER STRUCTURE OF THE BUILDING HAS BEEN MADE BY ME CONSIDERING ALL POSSIBLE LOADS INCLUDING THE SEISMIC LOAD AS PER THE NATIONAL BUILDING CODE OF INDIA & CERTIFIED THAT IT IS SAFE & STABLE IN ALL RESPECTS".

SANJIB GUHA
BSC, BCE, FIE-(F-115654-5)
CHARTERED ENGINEER
ENLISTED STRUCTURAL
REVIEWER 88/16 K.M.C.

SIGNATURE OF STRUCTURAL REVIEWER

Leah P.
JISUNG PAL
B. Tech (civil), No: G.T/1/32
GTER/NKDA/10/0043
22/RJSON/G-T-1/2016-17
HMC Reg. No. EGTE/CLASS-1/11

BUILDING PLAN COMMITTEE - 64
MEETING DATE: 21.03.2025

SANCTIONED
 On 29/02/2025
 P/A No. COM-65/MY/2024-2025
 VALID UPTO 28/03/2028
 CHAIRMAN
 Madhyangram Municipality
 Dist - North 24 Parganas

CHAIRMAN
Medhyangram Municipality
Dist - North 24-Parganas



SANJIV J. PAREKH
M.E. (STRUCT.), M.E. (CONST. ENG.),
B.C.E., FIE-(F-018202-4)
MM/STRUC/006/2018-19

SIGNATURE OF STRUCTURAL ENGINEER

CERTIFICATE OF ARCHITECT

THE L.B.A. HAS CERTIFIED ON THE PLAN ITSELF WITH FULL RESPONSIBILITY THAT THE BUILDING PLAN HAS BEEN DRAWN UP A PER PROVISION OF N.M.B. BLDG. RULES 2007, AS AMENDED FROM TIME TO TIME AND THAT THE SITE CONDITION INCLUDING THE WIDTH OF THE ABUTTING ROAD CONFORM WITH THE PLAN AND IT IS A BUILD ABLE SITE AND NOT A TANK OR A FILLED UP TANK.

25 Line

Rajkumar Agarwal
Architect
Member of Council of

SIGNATURE OF L.B.A./L.B.S.

TITLE	BLOCK-2(TOWER-2, 3, 4, 5 & 6)
-------	-------------------------------

3RD FLOOR PLAN

PROPOSED 39.95M. HT. B+C+X3 STORED (BLOCK-1) & 39.95M. HT. B+C+X3 STORED (BLOCK-2) RESIDING COMPLEX AT HOLTA-DOWAGA

9780 NO : 354,354/ 672,355,356,357,357/688,358,358/2318,
359/2318, 359/2317,360, 363,364,365,368/2314.

P. L. NO. 45, ADJR BARASAT, POST OFFICE : GANGANAGAR,
POLICE STATION - MADHYAMPURAM, BLOCK-BARASAT II, WARD NO. 09,

HOLDING NO. 28, JESSORE ROAD (SOUTH), UNDER MADHYAMGRAM
MUNICIPALITY NORTH 24 PARGANAS

DATE	SHEET NO.	DEALT	CHECKED	SHEET NO.
16.05.25	ARCH/2024/874	HAMMAMY		09 OF 1
SCALE-1:125 ARCHITECT				

RAJ AGRAWAL & ASSOCIATES