




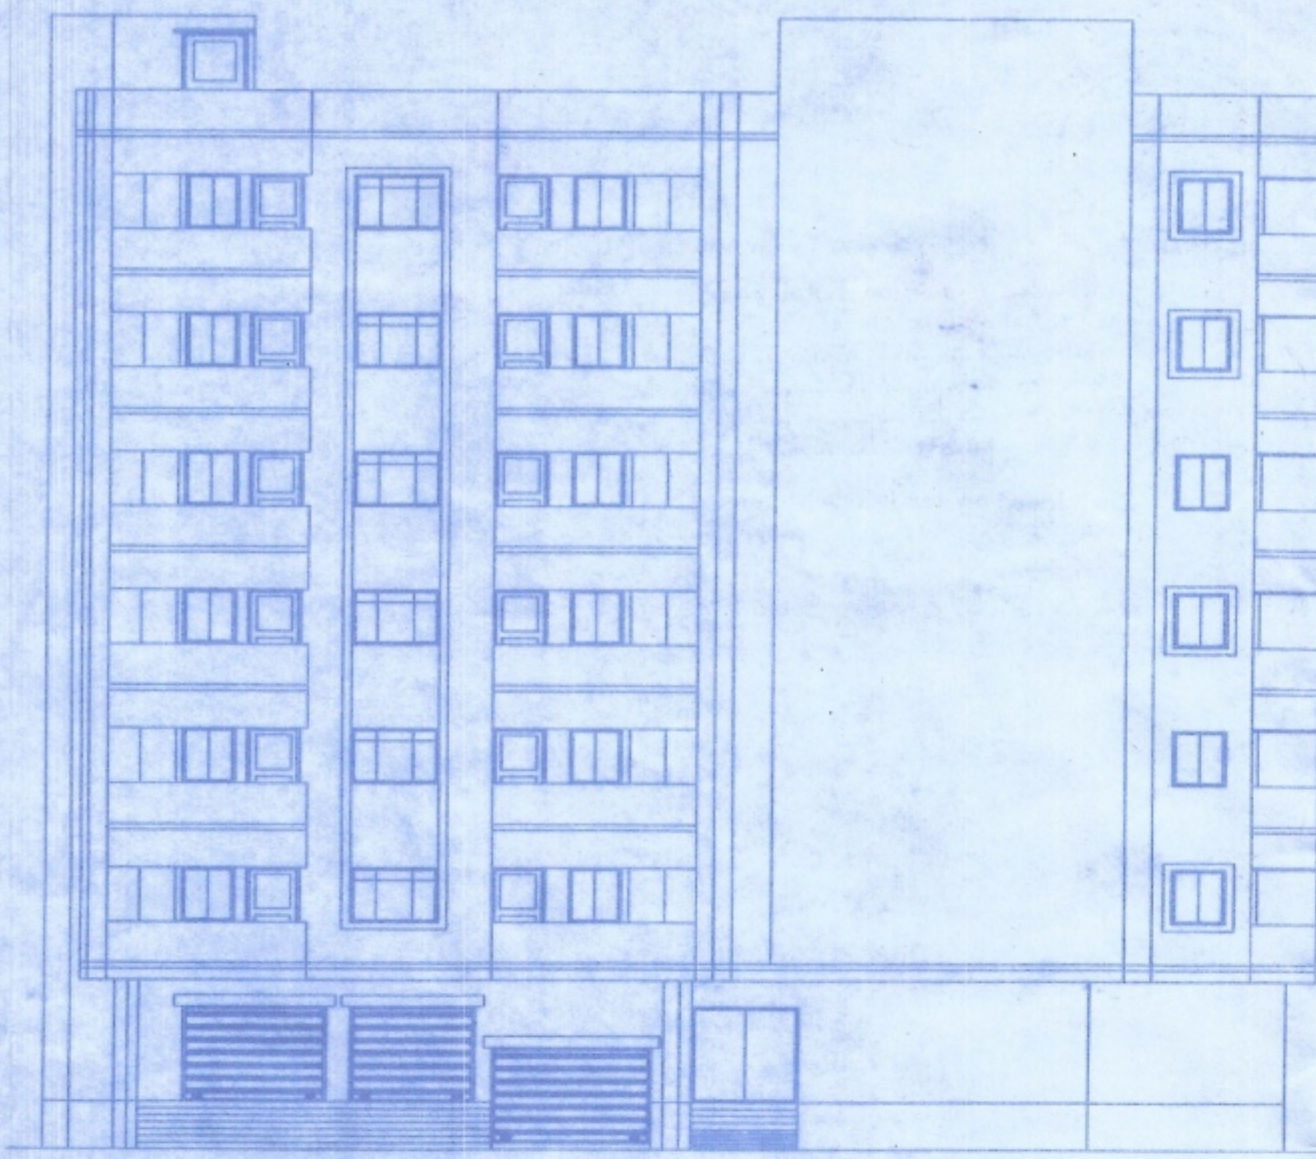


FRONT ELEVATION
SCALE-1:100

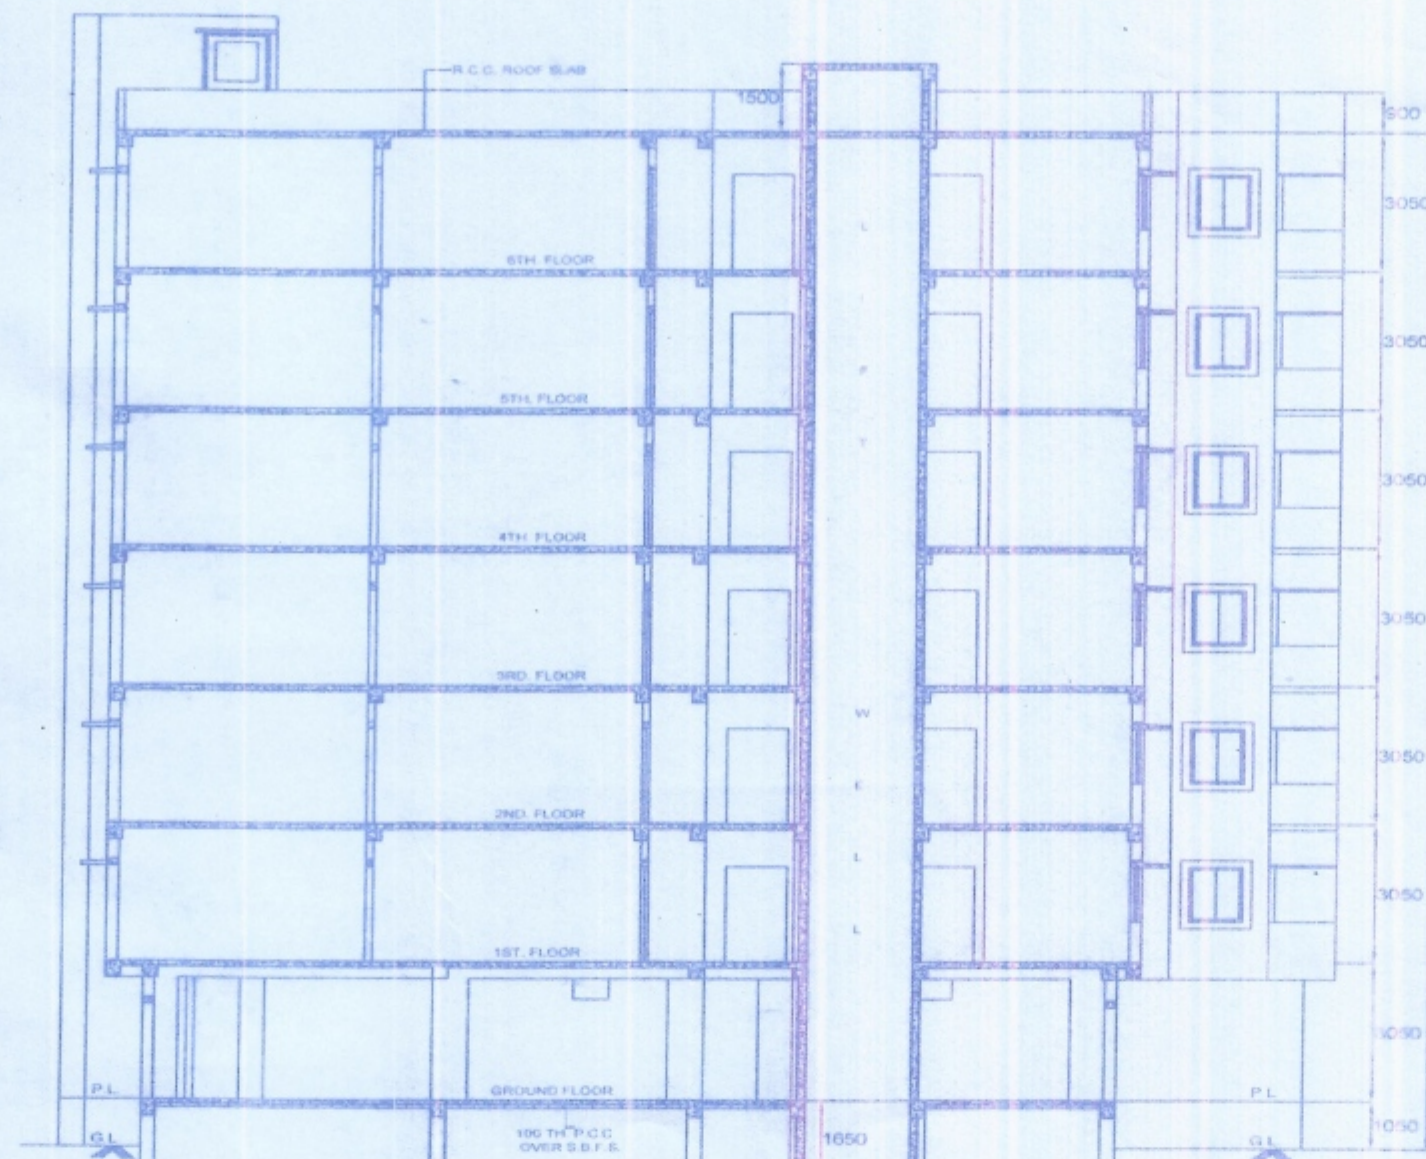


SECTION ON B-B
SCALE-1:100

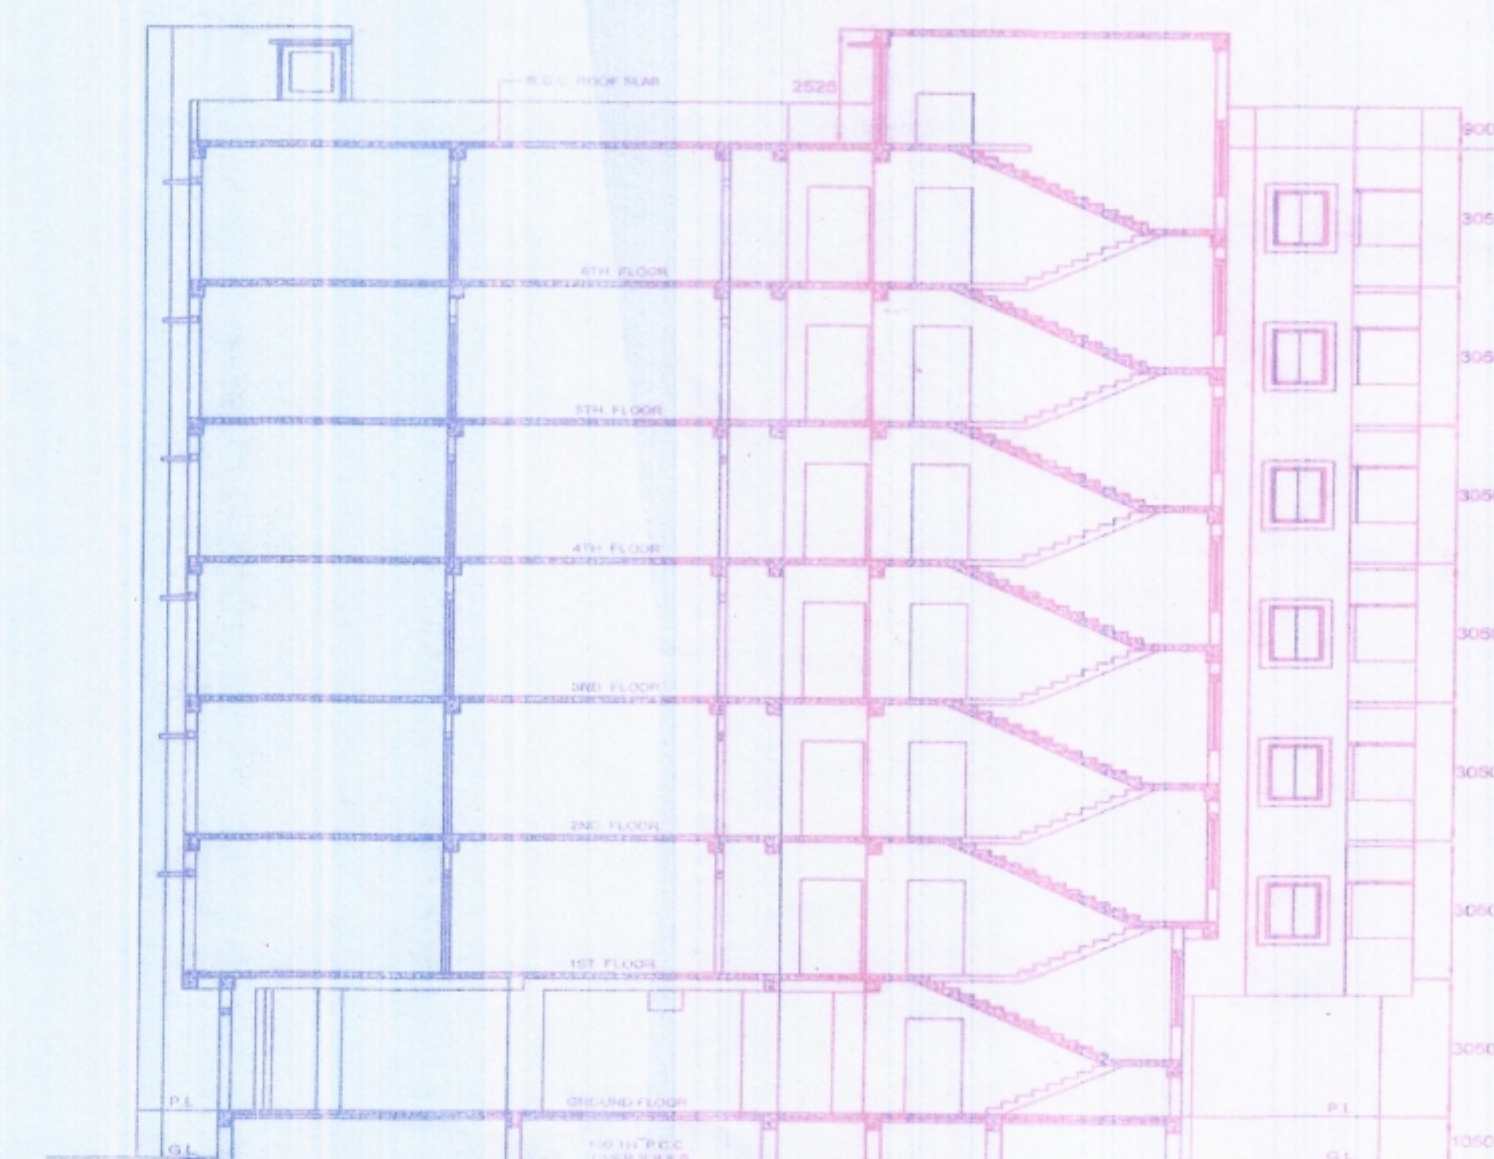


SECTION ON A-A
SCALE-1:100

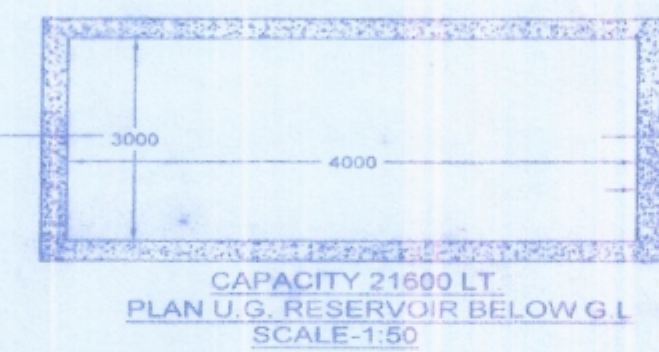


PLAN U.G. RESERVOIR BELOW G.L.
SCALE-1:50

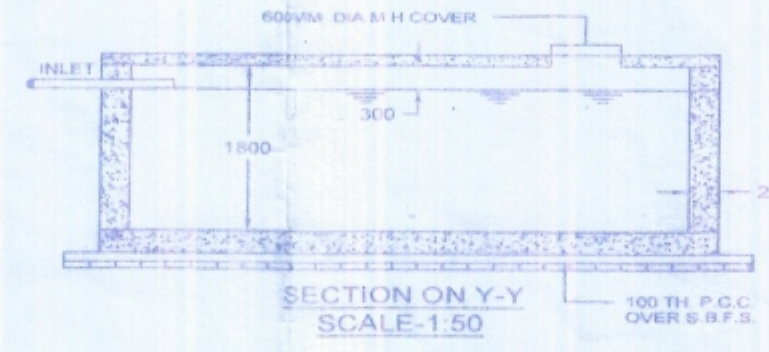


SECTION ON Y-Y
SCALE-1:50

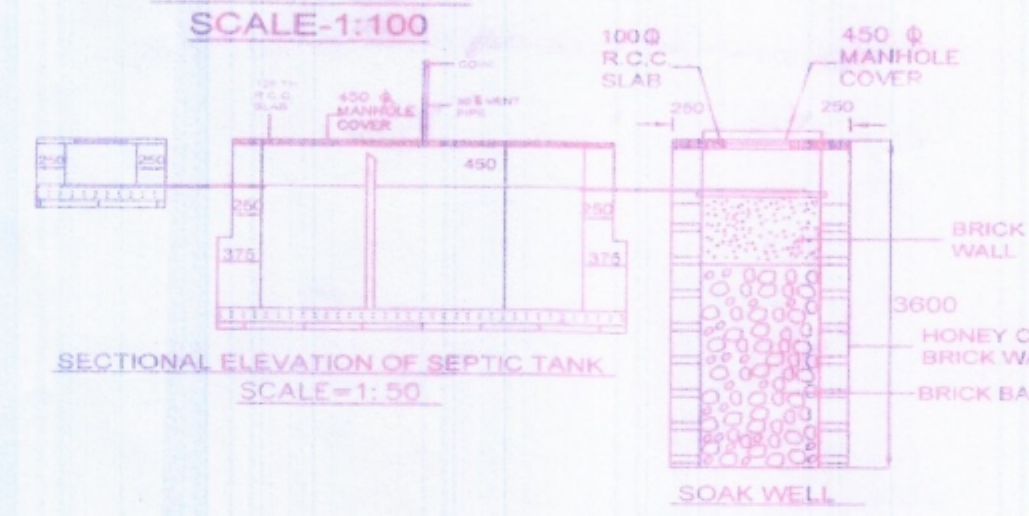

SECTIONAL ELEVATION OF SEPTIC TANK
SCALE-1:50

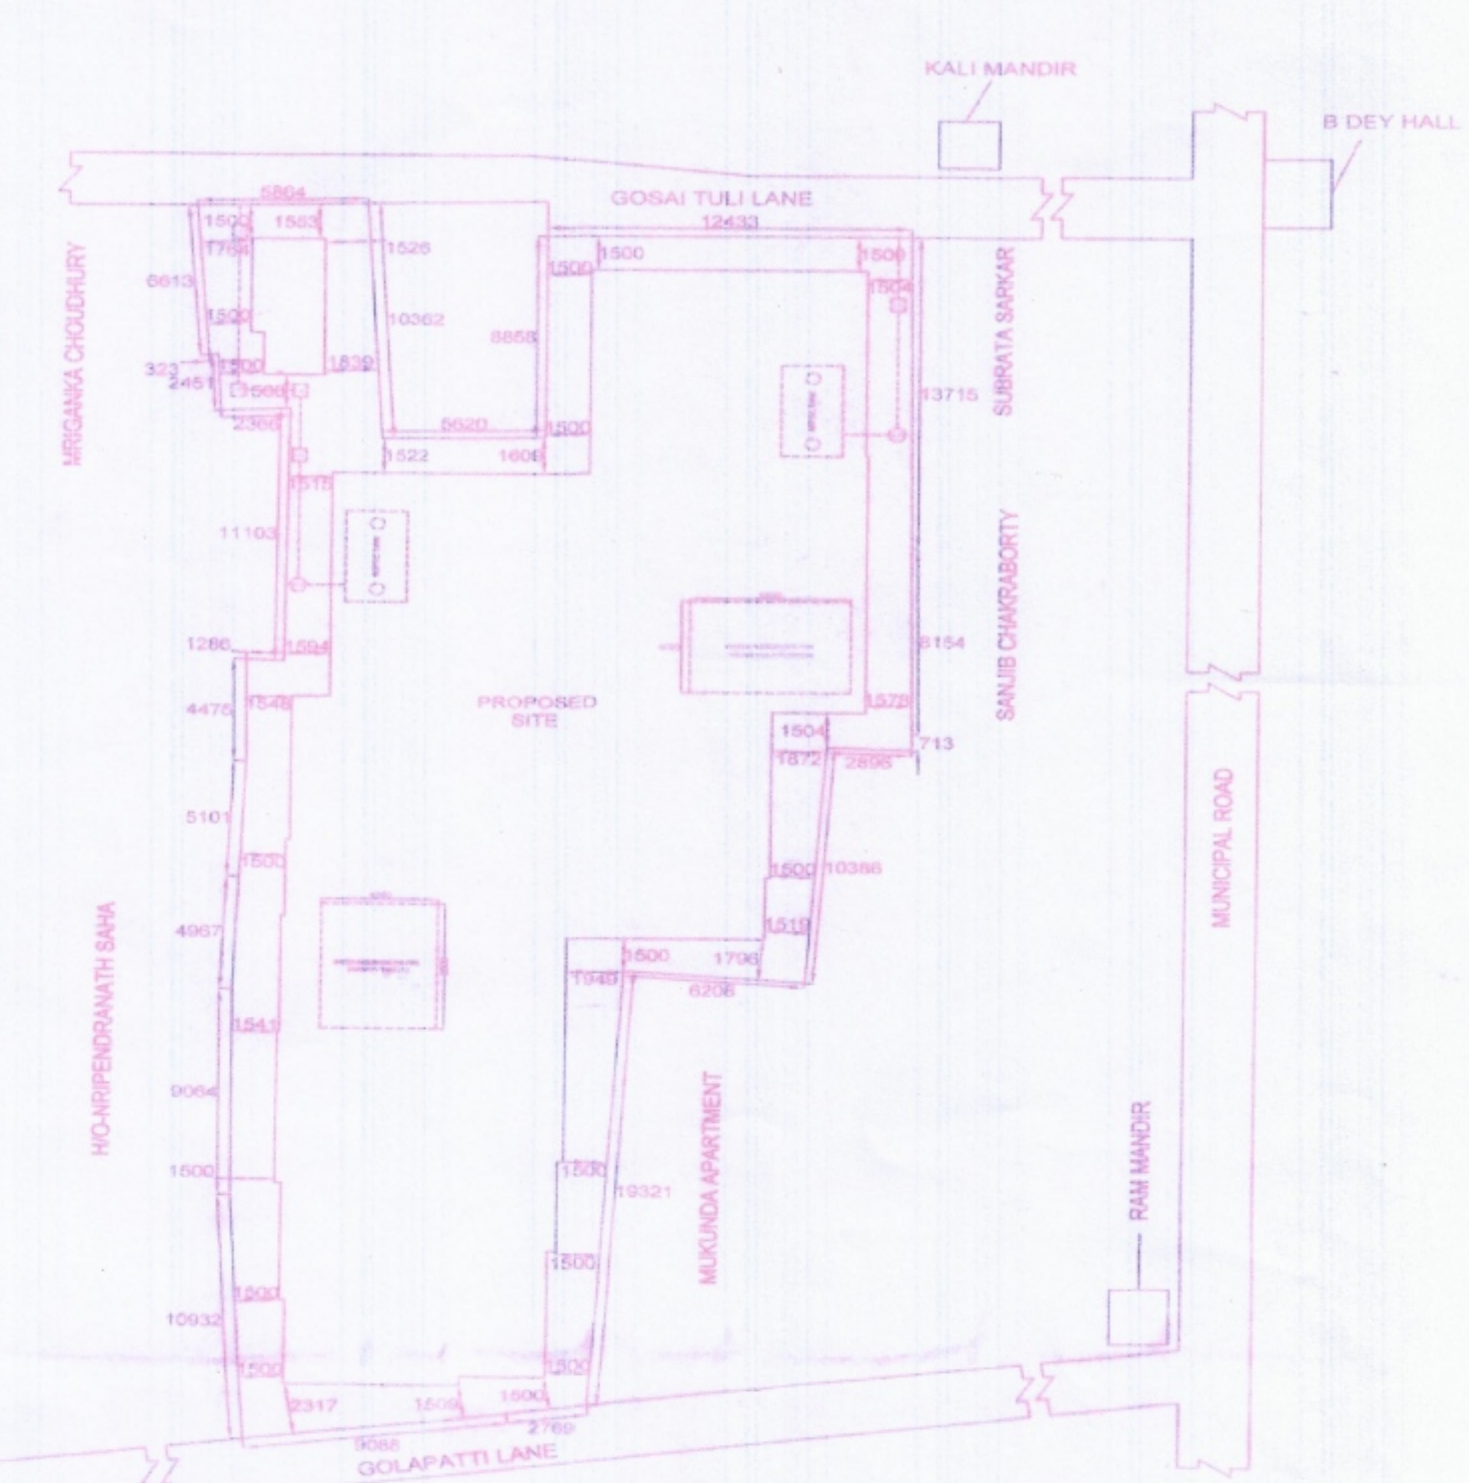


SITE PLAN
SCALE-1:200

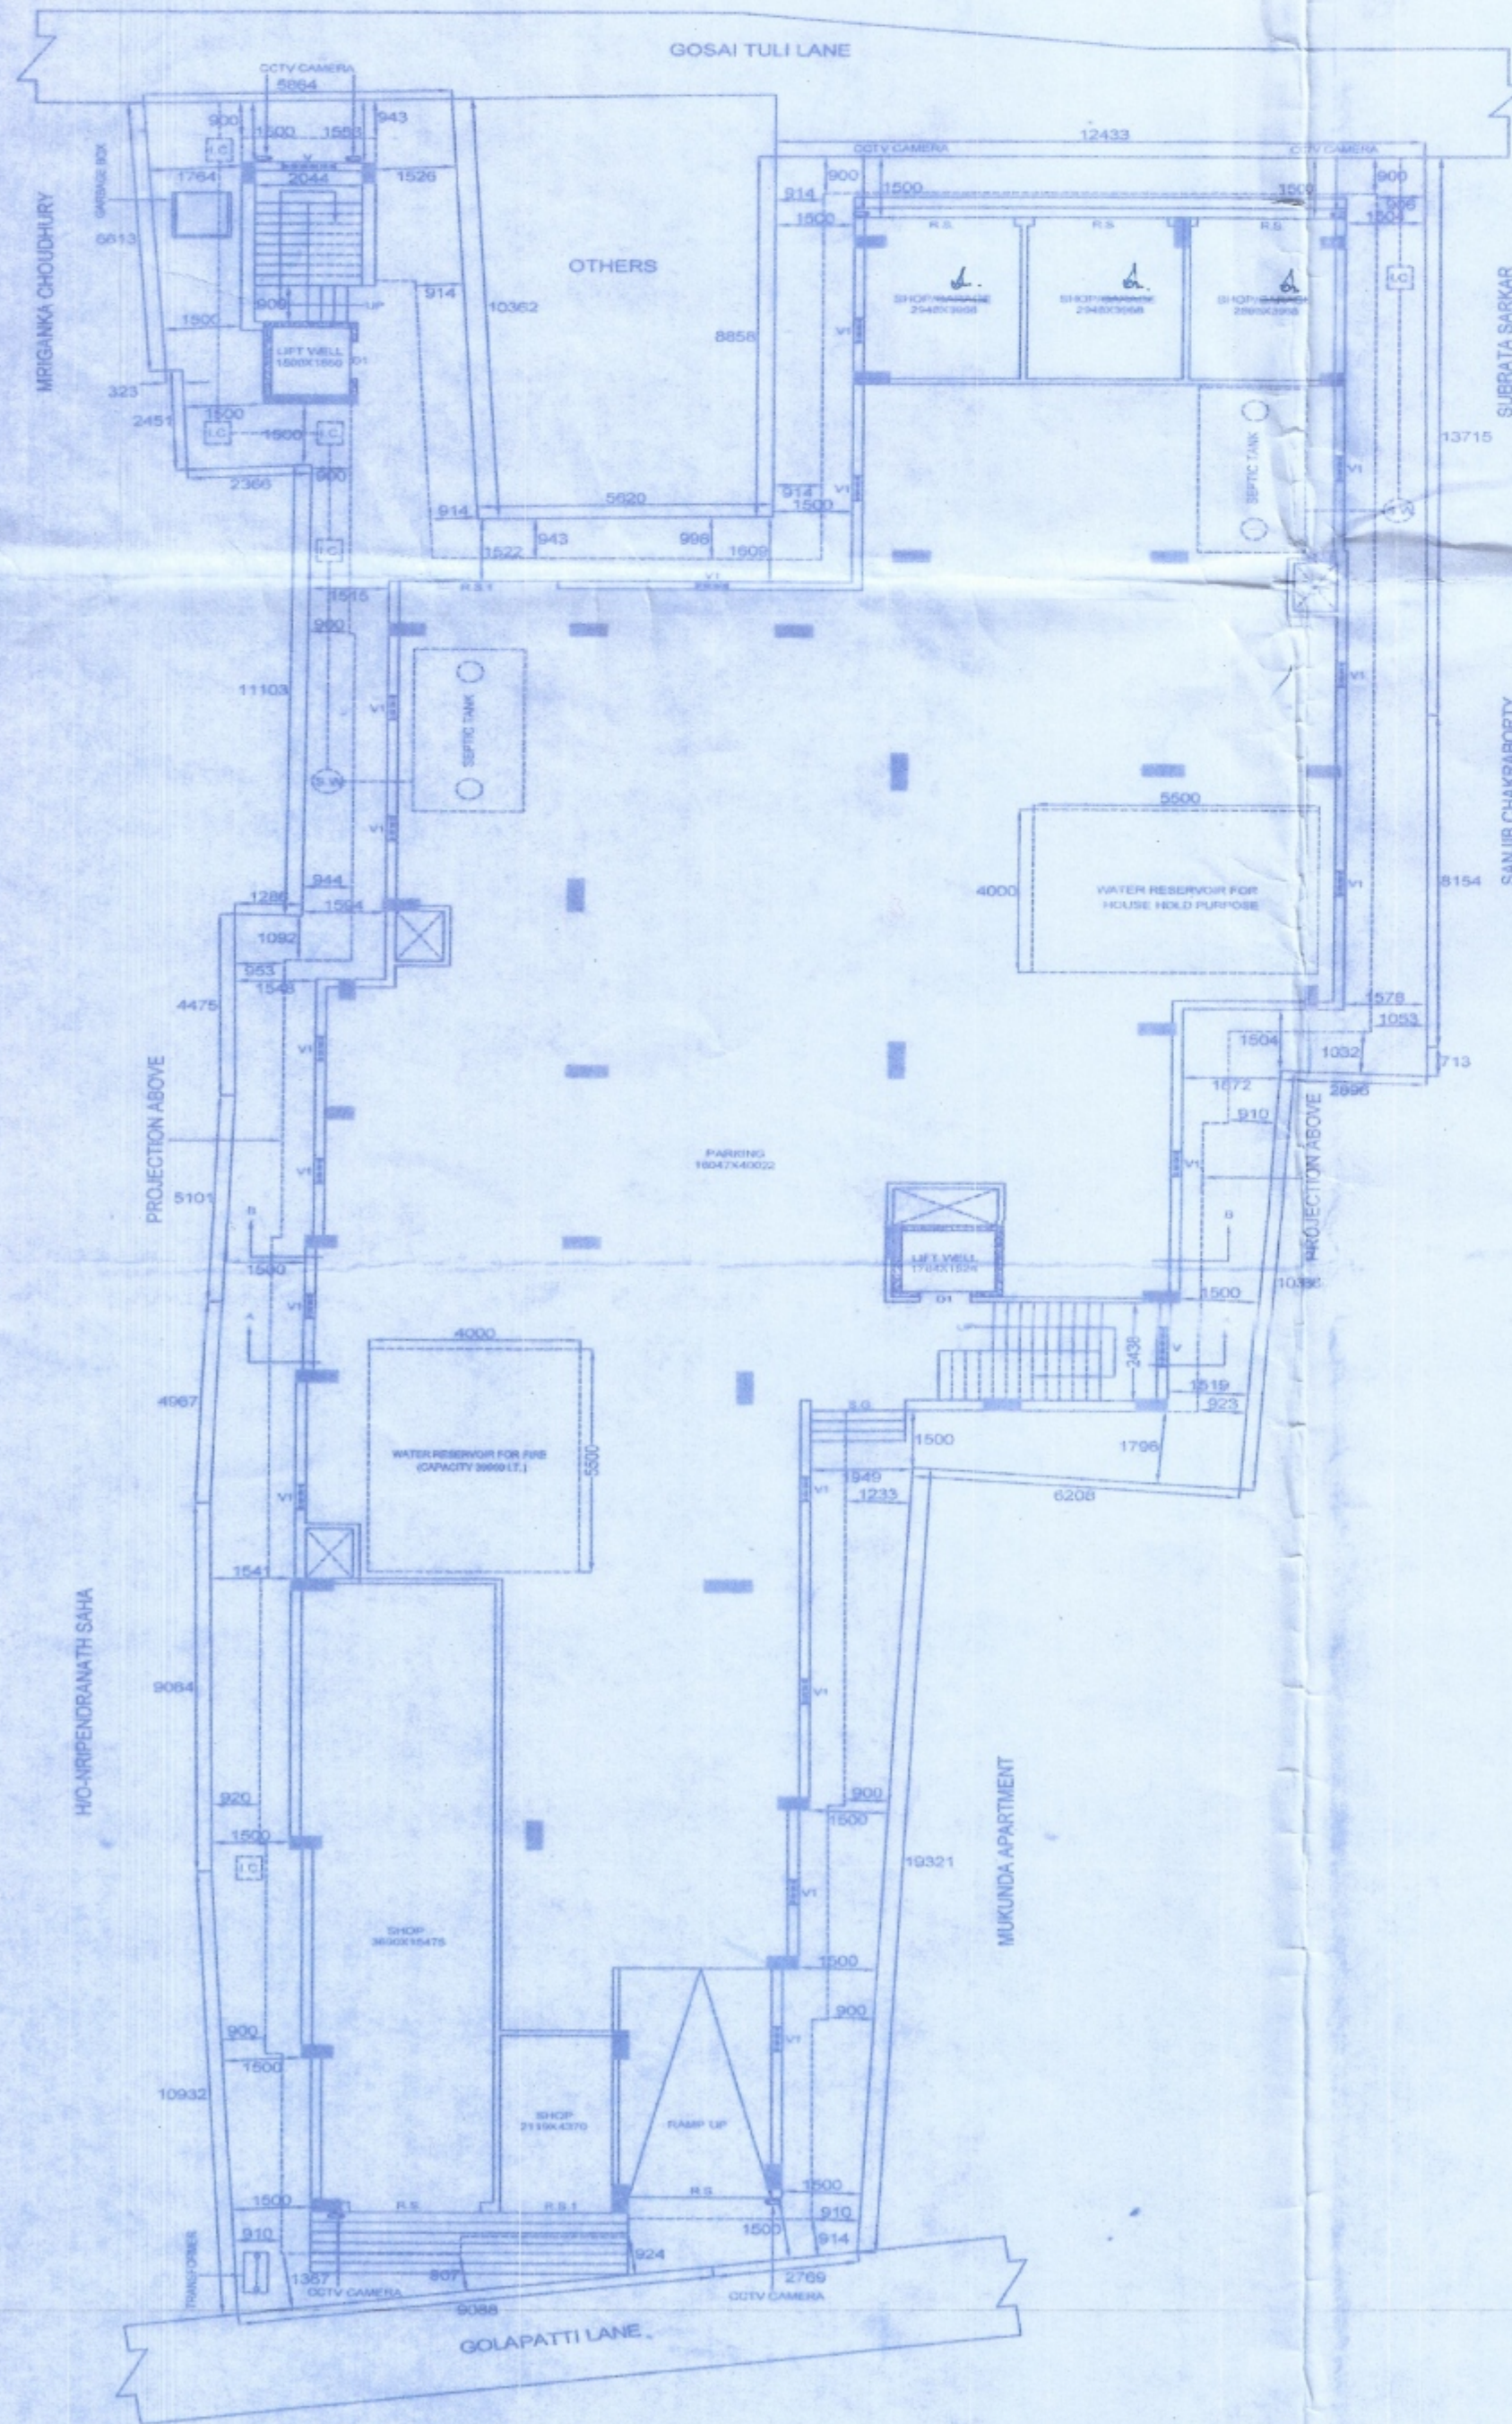

PROPOSED GROUND FLOOR PLAN
SCALE-1:100



PROPOSED 1ST, 2ND, 3RD & 4TH FLOOR PLAN
SCALE-1:100

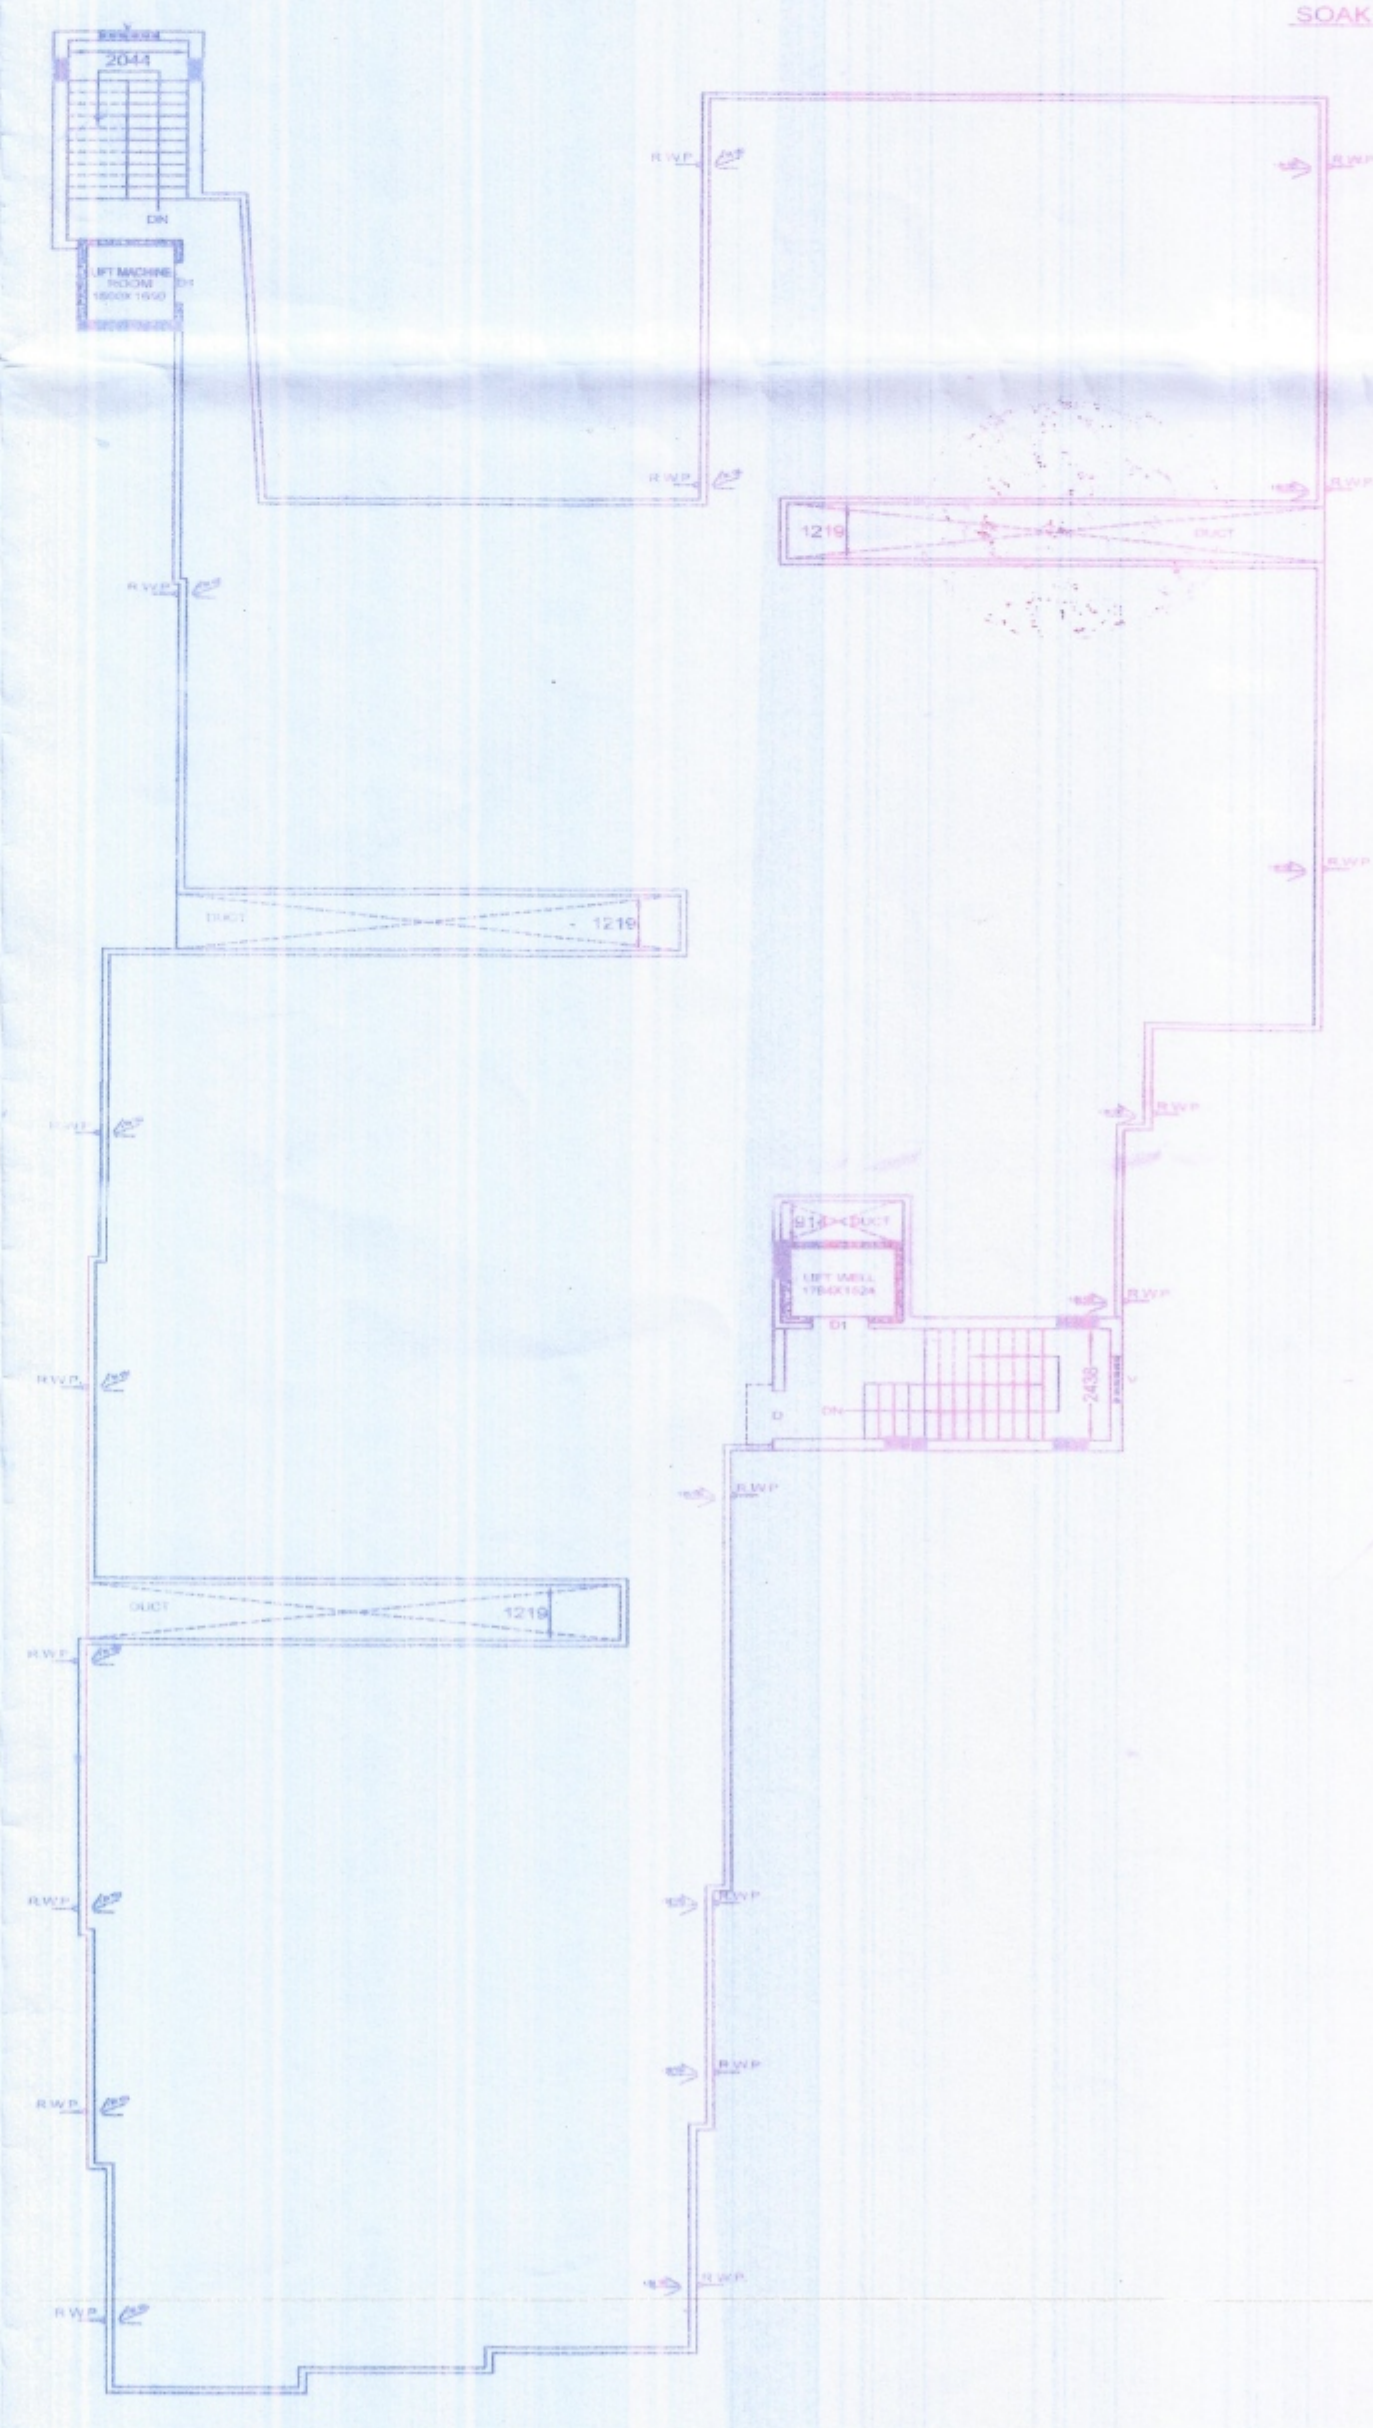

ROOF PLAN
SCALE-1:100



SECTION ON B-B
SCALE-1:100



NOTE:
ALL DIMENSIONS ARE IN MILLIMETRE UNLESS SPECIFIED.
SCALE: 1:50, 1:100, 1:200.



SCHEDULE OF OPENING:

TYPE		SIZE
DOOR:	D	1.05 M X 2.10 M
	D1	0.90 M X 2.10 M
	D2	0.75 M X 2.10 M
WINDOW:	W	1.50 M X 1.20 M
	W1	0.90 M X 1.20 M
VENTILATOR:	V	0.90 M X 1.20 M
	V1	0.60 M X 0.45 M
SHEET GATE:	S.G.	1.60 M X 2.10 M
	R.S.	2.70 M X 2.10 M
ROLLING SHUTTER:	R.S.1	2.10 M X 2.10 M

SIG. OF OWNER:

- Shanti Shekhar Saha
- Ali Abbas Khan Lodi
- Abir Kumar
- Dipankar Kumar Agarwal
- Sanku Singh
- Sugata De alias Sugata De.
- Sangeeta Roy
- Sahana De.
- Ansuman Chakrabarti
- Arum Kumar Sarraf

MUNICIPAL DRAWING:

PROPOSED (G+6) STORED BUILDING OF
1. SRI SHANTI SHEKHAR SAHA, S/O-LATE JITENDRA NATH SAHA
2. ALI ABBAS KHAN LODI, S/O-LATE ZULFIKAR ALI KHAN
3. SRI ASHIM KUMAR SAHA, S/O-LATE PANNALAL SAHA
4. SRI DIPAK KUMAR AGARWALA, S/O-SRI FUL KUMAR AGARWALA ON BEHALF OF "ADARSH DEVELOPERS"
5. SRI SEKHAR SANYAL, S/O-LATE SHIBNATH SANYAL
6. SRI SUGATA DE ALIAS SUGATA DEY, S/O-LATE DINENDRA KUMAR DEY ALIAS DINESH KUMAR DEY
7. SANGEETA DEY, D/O-LATE DINENDRA KUMAR DEY ALIAS DINESH KUMAR DEY
8. SAHANA DE, W/O-LATE DINENDRA KUMAR DEY ALIAS DINESH KUMAR DEY
9. SRI ANSUMAN CHAKRABARTI, S/O-LATE AJIT KUMAR CHAKRABARTI, 10. SRI ARUN KUMAR SARAF, S/O-LATE MURLIDHAR SARAF, AT GOLAPATTY LANE, MUZA-ENGLISH BAZAR, J.L. NO-67, DAG NO-L.R.-482, R.S.-499,498, L.R.-481, C.S.-720, R.S.-514, L.R.-491,492,522, KH. NO-L.R.-2295, R.S.-524, L.R.-2105, R.S.-816, L.R.-874 (OLD), 4315,4316,4314 (NEW), C.S.-724, R.S.-742, L.R.-162,161, W.NO.-10, H. NO.-39/40(A)/11 UNDER ENGLISH BAZAR MUNICIPALITY, DIST-MALDA.

LAND AREA =21.2962 DEC.

PROPOSED P.A OF GR.FL. =642.36 SQM
PROPOSED P.A OF 1ST FL. =699.62 SQM
PROPOSED P.A OF 2ND FL. =699.62 SQM
PROPOSED P.A OF 3RD FL. =699.62 SQM
PROPOSED P.A OF 4TH FL. =699.62 SQM
PROPOSED P.A OF 5TH FL. =699.62 SQM
PROPOSED P.A OF 6TH FL. =699.62 SQM

SIGNATURE OF ARCHITECT/ ENGINEER:

Sanku Singh



(Proposal - 5 to 6th floor)

Enclosed Condition Form along
with Estimates

Name: Shri. K. K. Saha on behalf of Swishardi Shakti Saha and others

Holding No. 39/100/11

Ward No. 10

Mahalla Palapathy Lane

Sanctioned on conditions Mentioned
in the Permission

No. 1244/2025 Date 21-05-2024

Clerk-in-charge [Signature] 21/06/2024
E.B.M. Walda [Signature] E.B.M. Walda