




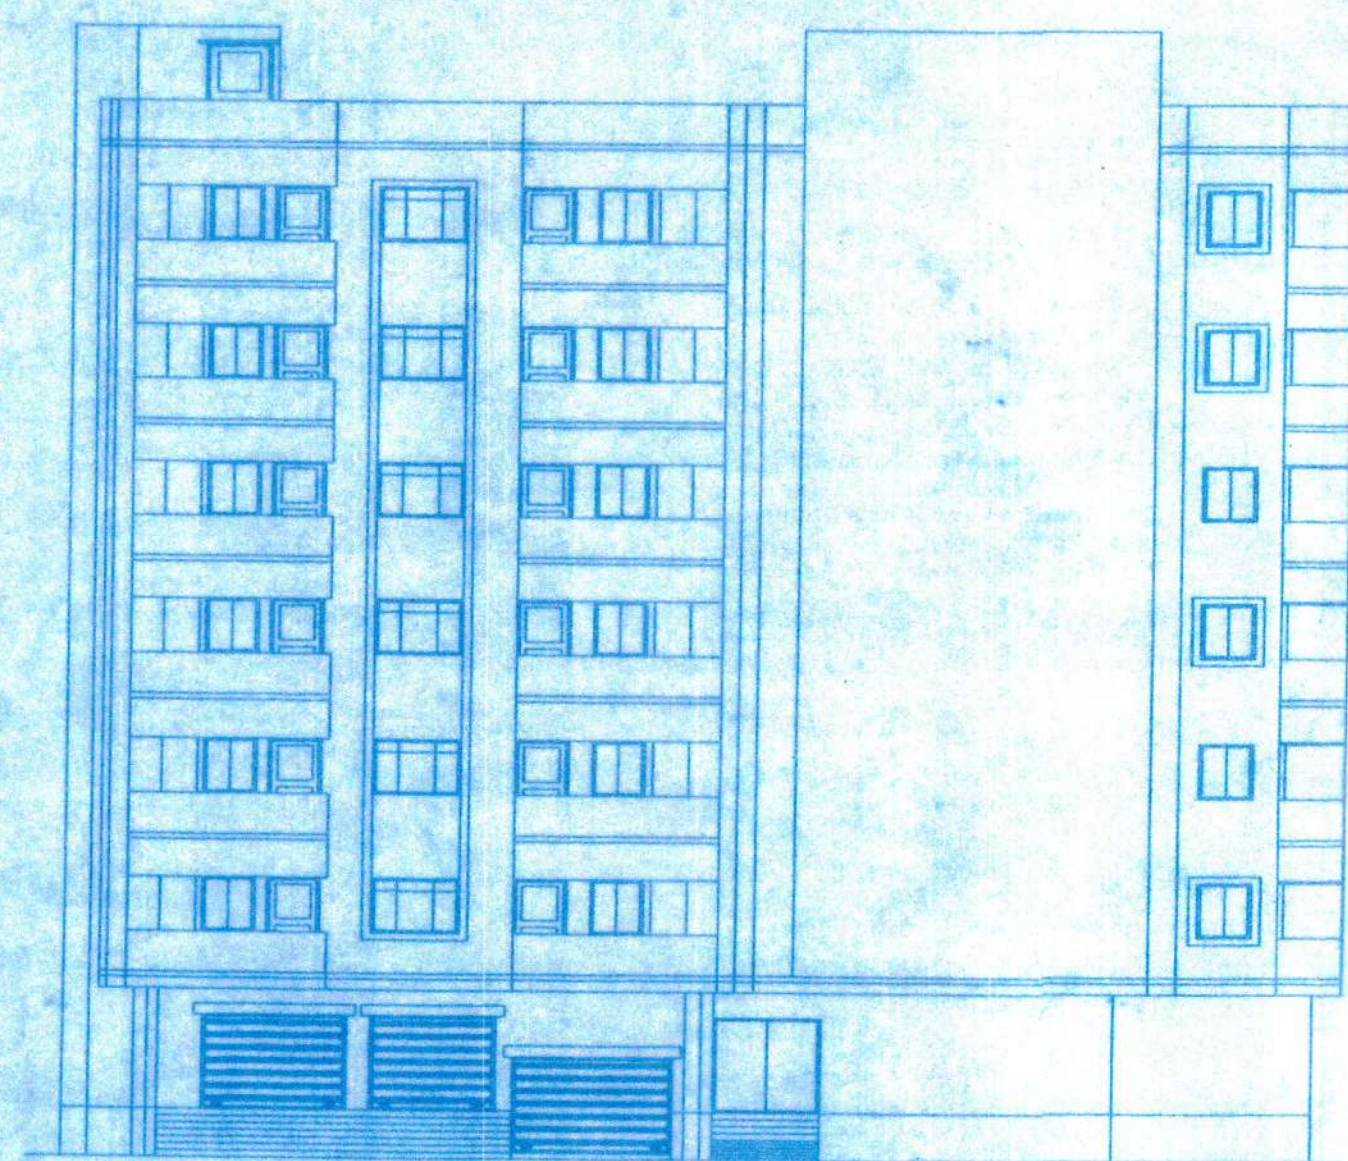


FRONT ELEVATION
SCALE-1:100

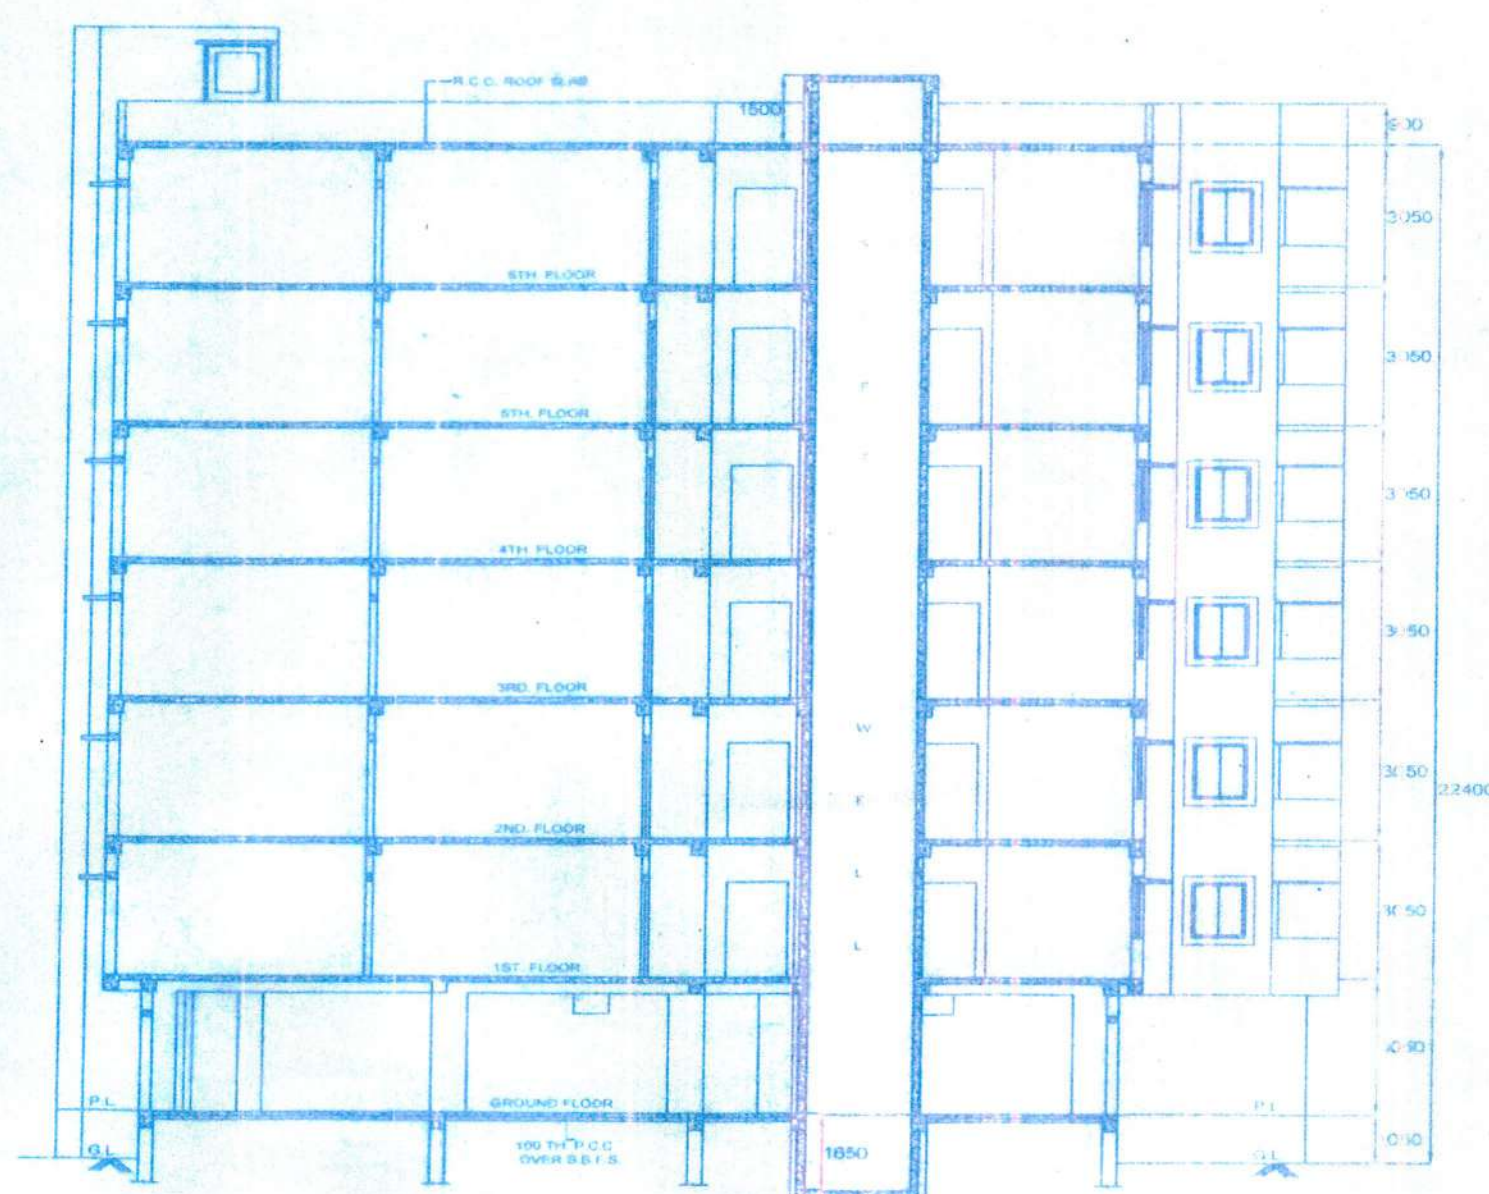

SECTION ON B-B
SCALE-1:100

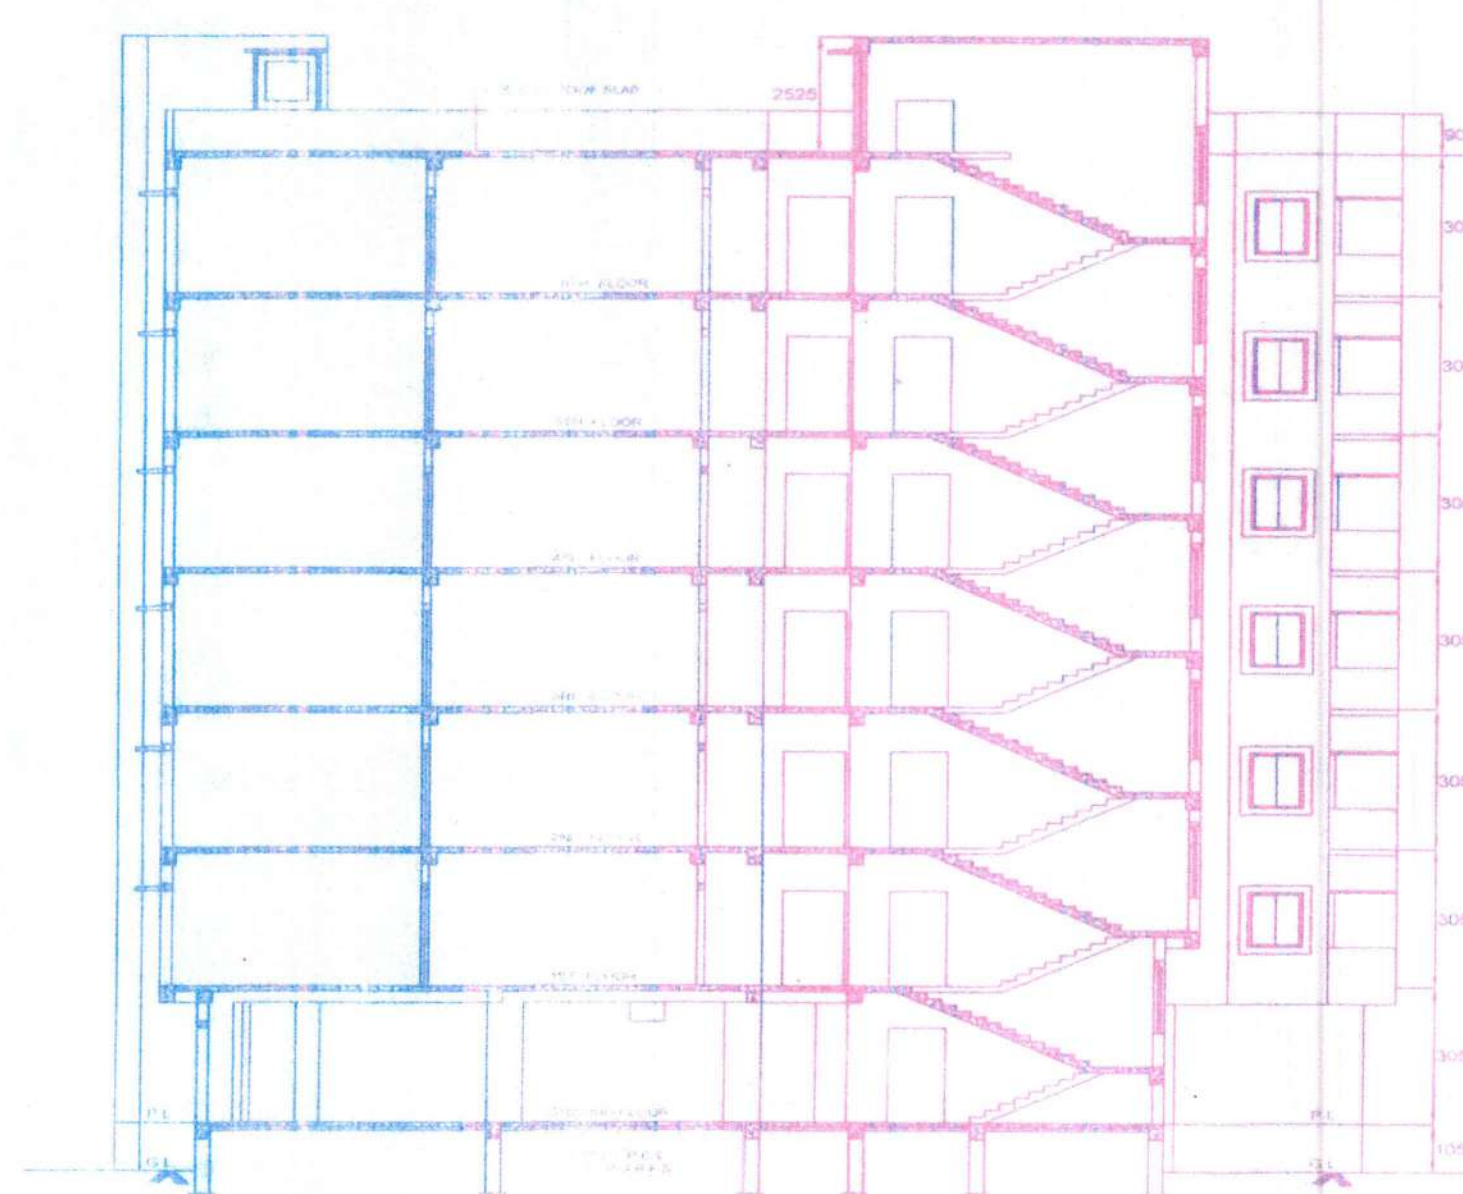

SECTION ON A-A
SCALE-1:100

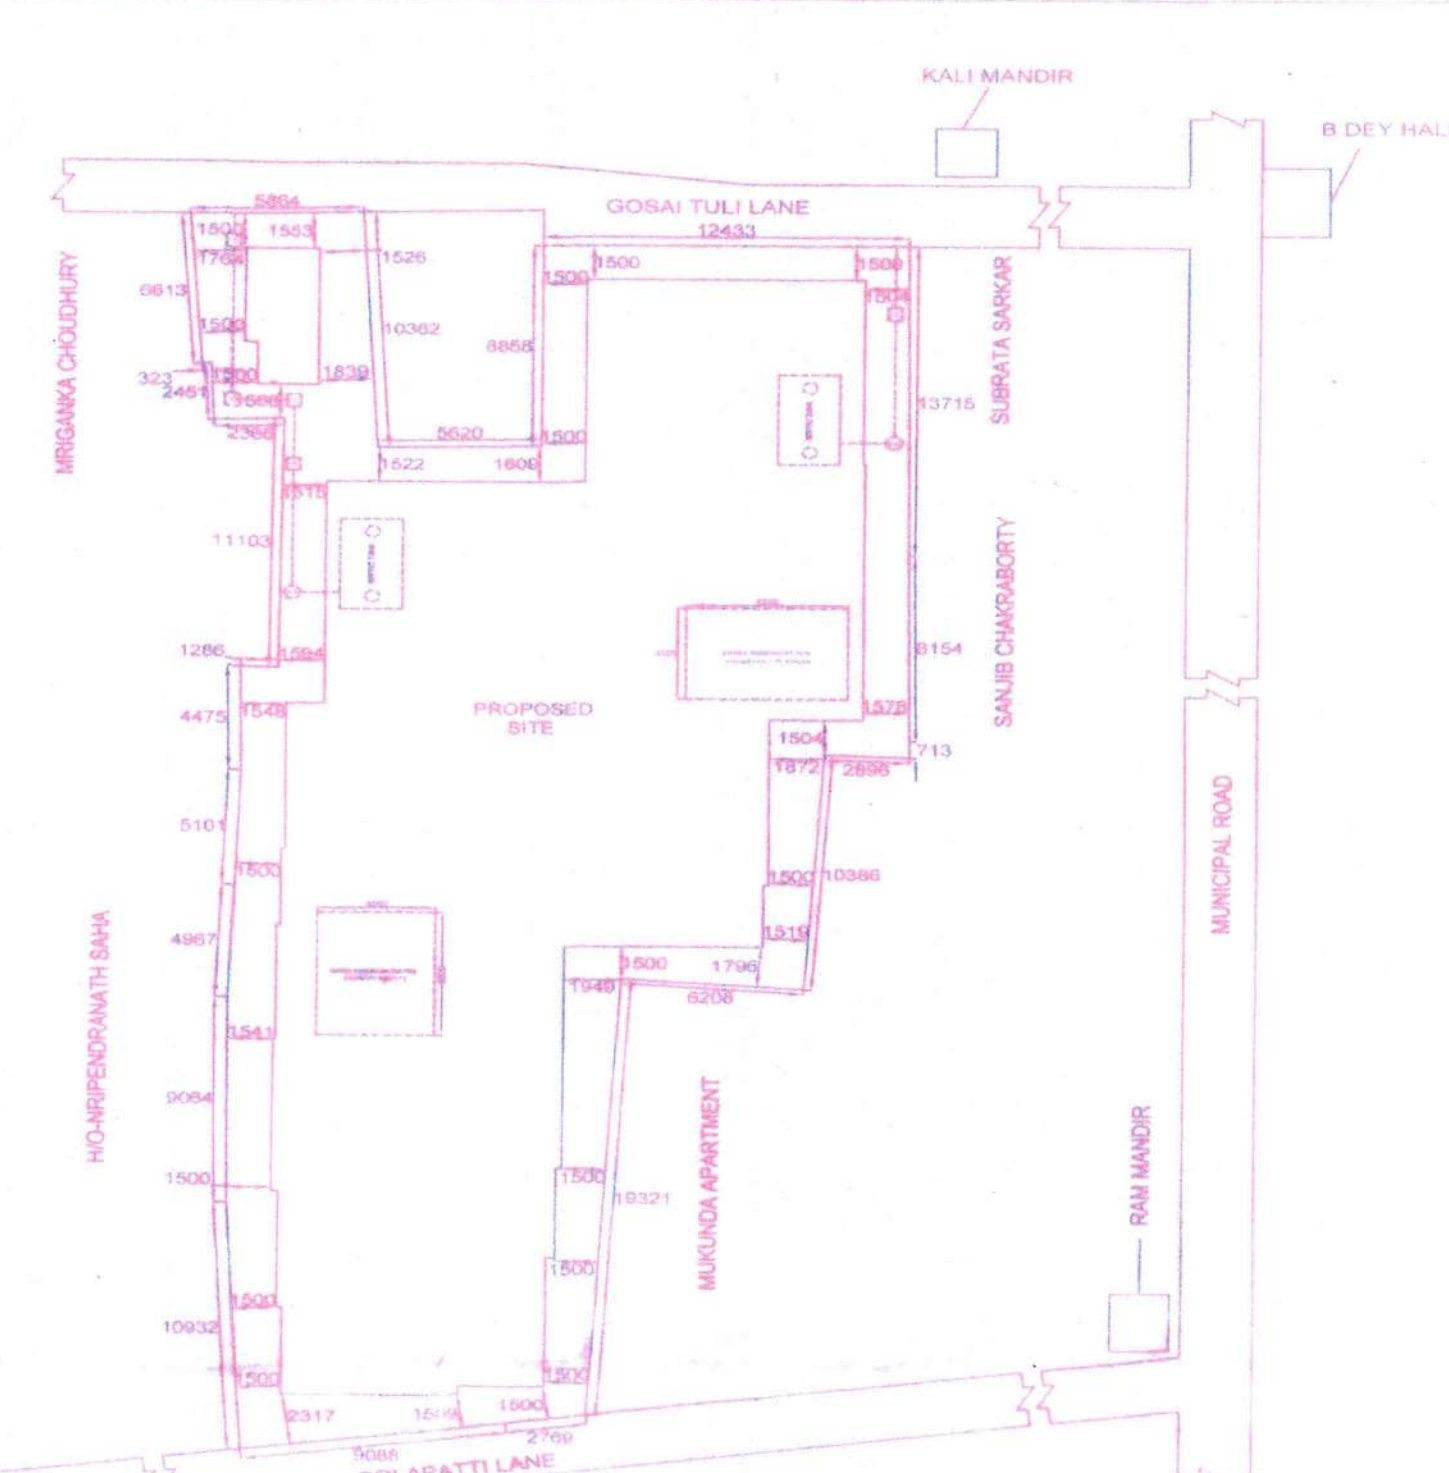


SITE PLAN
SCALE-1:200



CAPACITY 21600 LT.
PLAN U.G. RESERVOIR BELOW G.L.
SCALE-1:50




SECTION ON Y-Y
SCALE-1:50

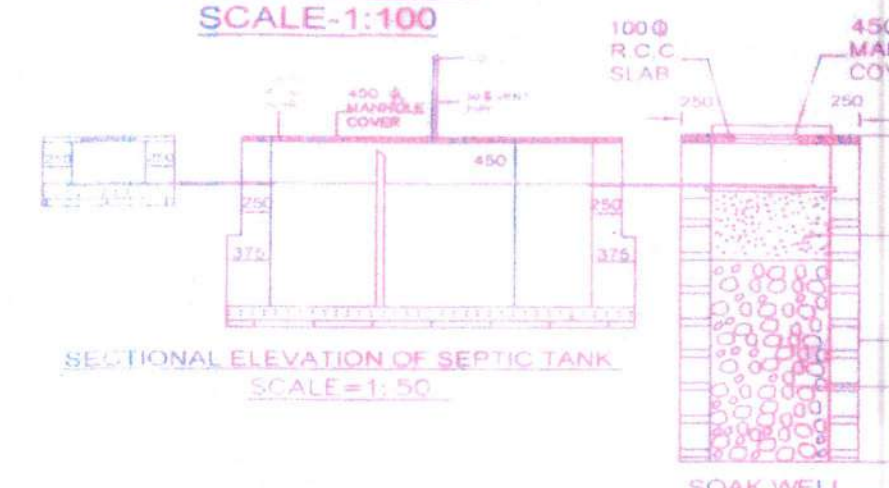


SECTIONAL ELEVATION OF SEPTIC TANK
SCALE-1:50



SOAK WELL

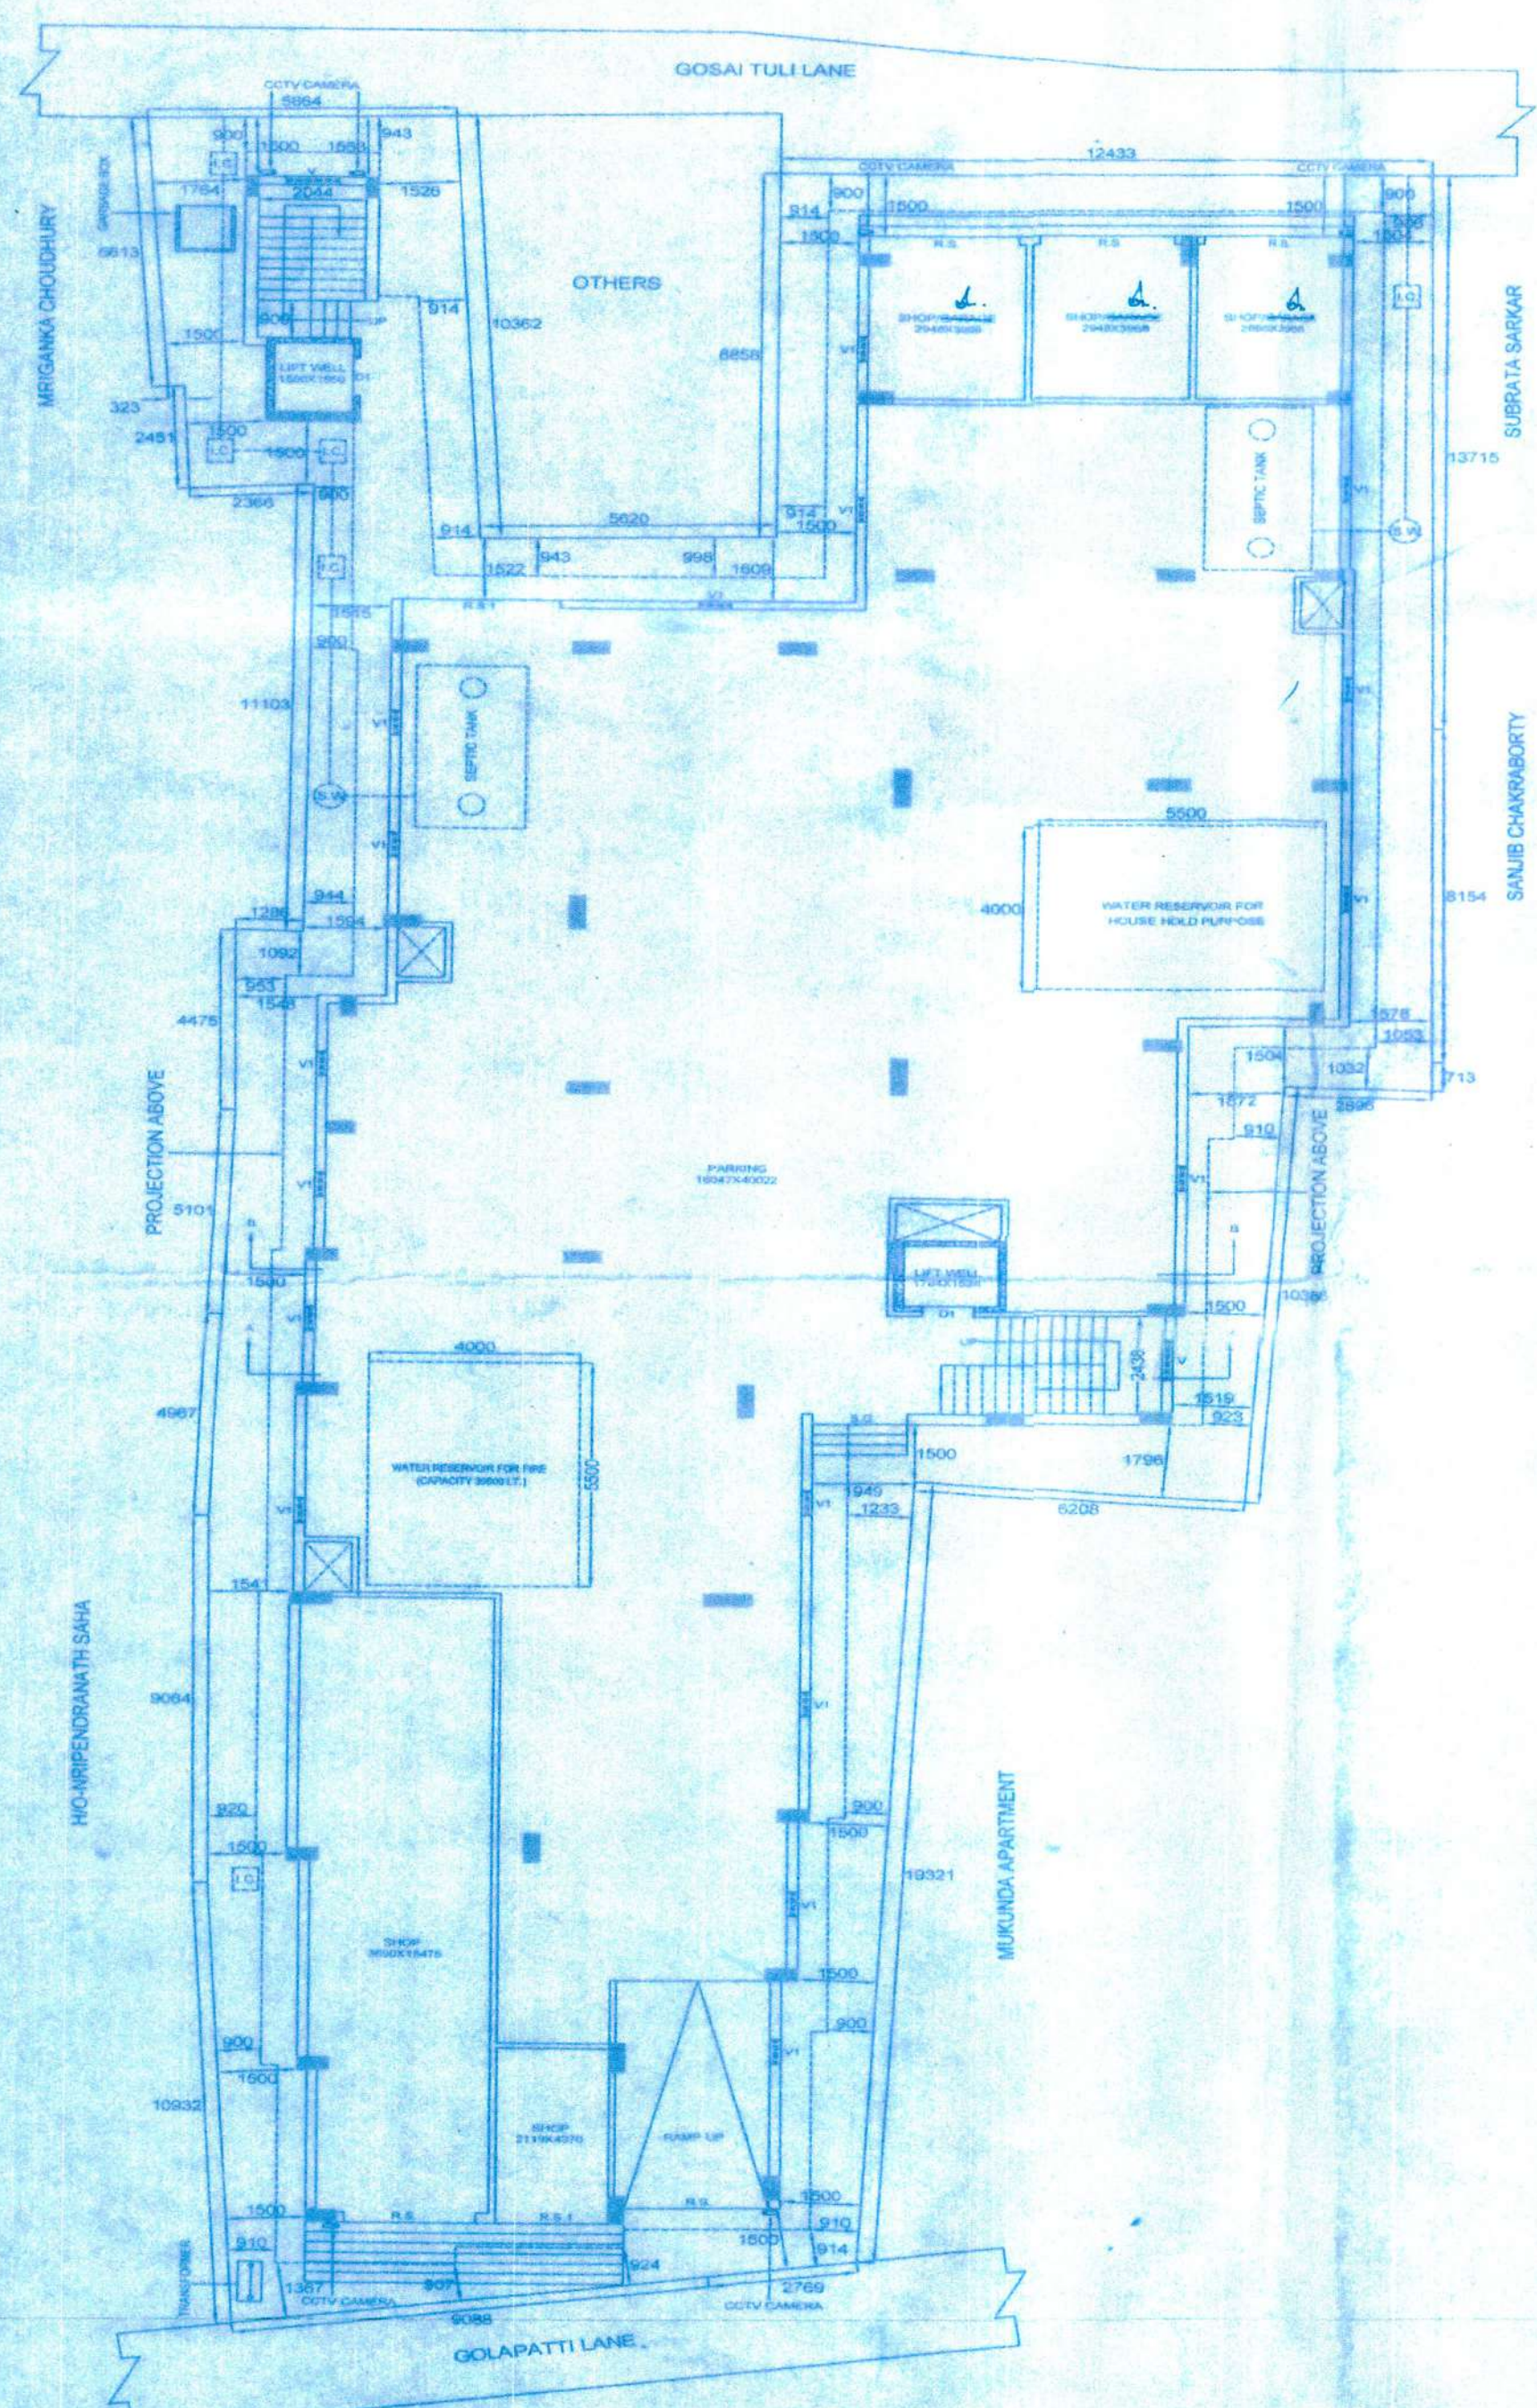

PROPOSED GROUND FLOOR PLAN
SCALE-1:100

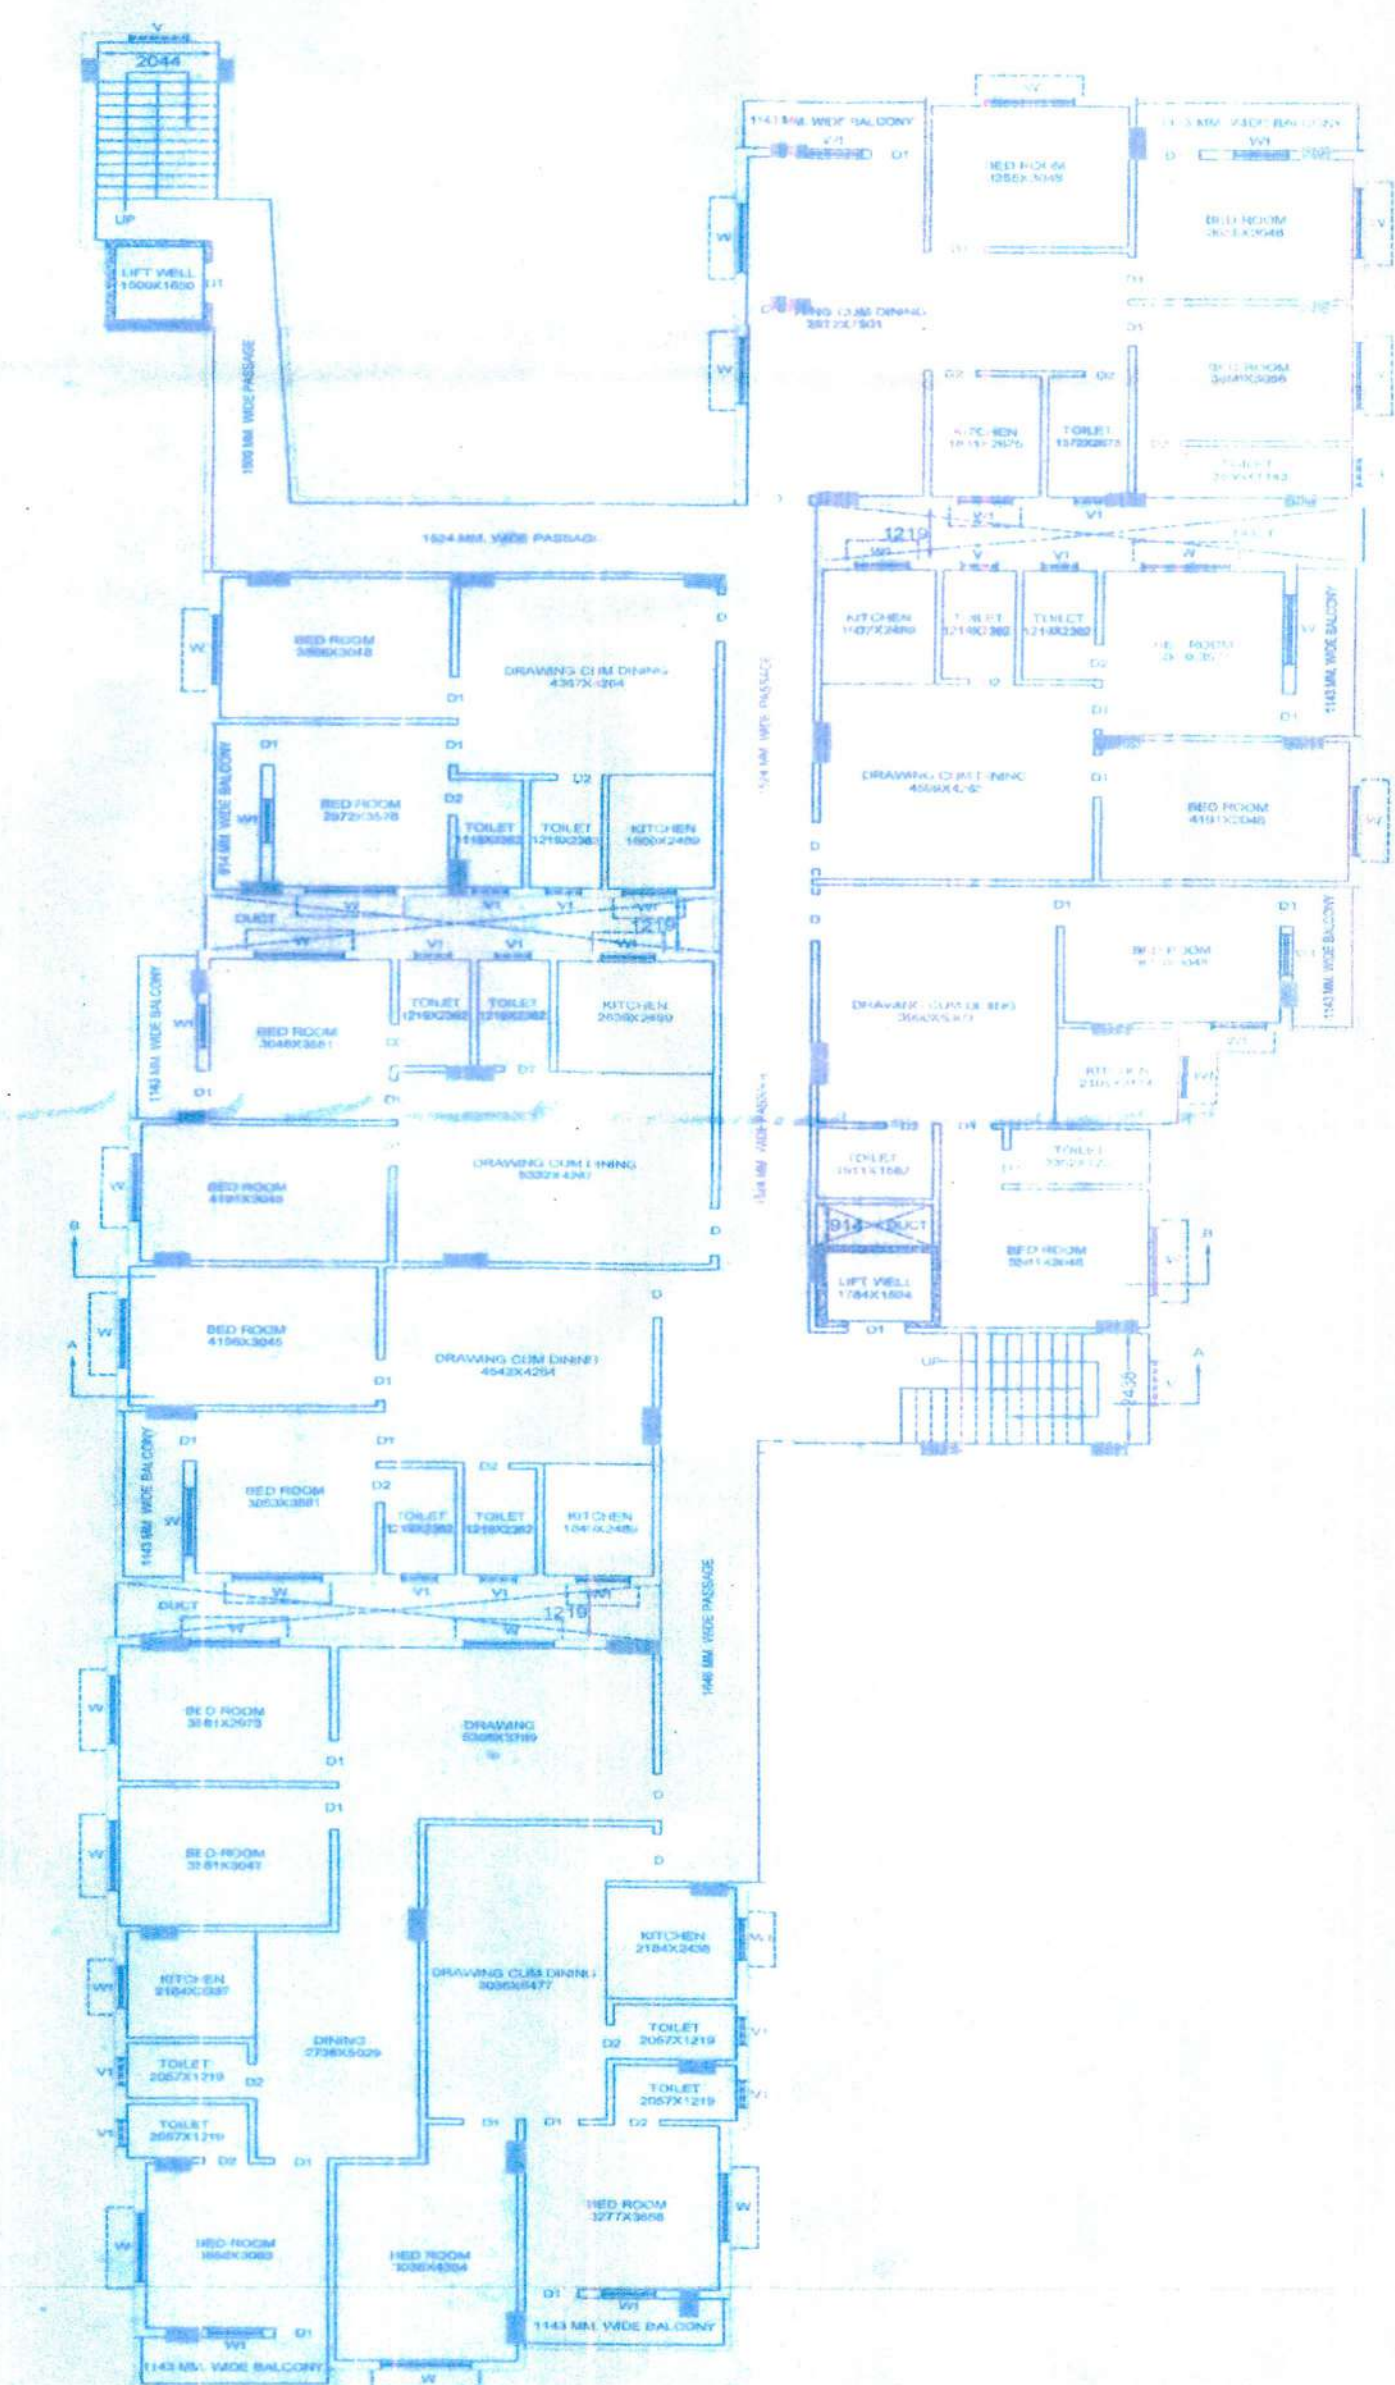

1ST, 2ND, 3RD & 4TH FLOOR PLAN
SCALE-1:100



ROOF PLAN
SCALE-1:100

NOTE:
ALL DIMENSIONS ARE IN MILLIMETRE UNLESS SPECIFIED.
SCALE: 1:50, 1:100, 1:200.



SCHEDULE OF OPENING:

TYPE	SIZE
DOOR	
D	1.05 M X 2.10 M
D1	0.90 M X 2.10 M
D2	0.75 M X 2.10 M
W	1.50 M X 1.20 M
W1	0.90 M X 1.20 M
VENTILATOR	
V	0.90 M X 1.20 M
V1	0.60 M X 0.45 M
SHEET GATE	
S.G.	1.80 M X 2.10 M
ROLLING SHUTTER	
R.S.	2.70 M X 2.10 M
R.S.1	2.10 M X 2.10 M

SIG. OF OWNER:

- Shanti Shekhar Saha
- Ali Abbas Khan Lodi
- Ashim Kumar Saha
- Dipak Kumar Agarwal
- Sugata De alias Sugata De
- Sangeeta De
- Sahana De
- Ansuman Chakrabarti
- Arum Kumar Saraf

MUNICIPAL DRAWING:

PROPOSED (G+8) STORED BUILDING OF
1. SRI SHANTI SHEKHAR SAHA, S/O-LATE JITENDRA NATH SAHA,
2. ALI ABBAS KHAN LODI, S/O-LATE ZULFIKAR ALI KHAN
3. SRI ASHIM KUMAR SAHA, S/O-LATE PANNALAL SAHA
4. SRI DIPAK KUMAR AGARWAL, S/O-SRI FUL KUMAR AGARWAL ON BEHALF OF "ADARSH DEVELOPERS"
5. SRI SEKHAR SANYAL S/O-LATE SHIBNATH SANYAL
6. SRI SUGATA DE ALIAS SUGATA DEY, S/O-LATE DINENDRA KUMAR DEY ALIAS DINESH KUMAR DEY
7. SANGEETA DEY, D/O-LATE DINENDRA KUMAR DEY ALIAS DINESH KUMAR DEY
8. SAHANA DE, W/O-LATE DINENDRA KUMAR DEY ALIAS DINESH KUMAR DEY
9. SRI ANSUMAN CHAKRABARTI, S/O-LATE AJIT KUMAR CHAKRABARTI, 10. SRI ARUN KUMAR SARAF, S/O-LATE MURLIDHAR SARAF, AT-GOLAPATTI LANE, MOUZA-ENGLISH BAZAR, J.L. NO.-67, DAG NO.-L.R.-482, R.S.-499,498, L.R.-481, C.S.-720, R.S.-514, L.R.-491,492,522, KH. NO.-L.R.-2295, R.S.-524, L.R.-2105, R.S.-818, L.R.-874 (OLD), 4315,4316,4314 (NEW), C.S.-724, R.S.-742, L.R.-162,161, W. NO.-10, H. NO.-39/40(A)/11 UNDER ENGLISH BAZAR MUNICIPALITY, DIST.-MALDA

LAND AREA =21.2962 DEC

PROPOSED P.A. OF GR. FL. =642.36 SQM
PROPOSED P.A. OF 1ST FL. =699.62 SQM
PROPOSED P.A. OF 2ND FL. =699.62 SQM
PROPOSED P.A. OF 3RD FL. =699.62 SQM
PROPOSED P.A. OF 4TH FL. =699.62 SQM
PROPOSED P.A. OF 5TH FL. =699.62 SQM
PROPOSED P.A. OF 6TH FL. =699.62 SQM

SIGNATURE OF ARCHITECT/ENGINEER:

Sanjay Kumar