


PROPOSED GROUND FLOOR PLAN
SCALE: 1:100

9100 MM WIDE K.M.C ROAD

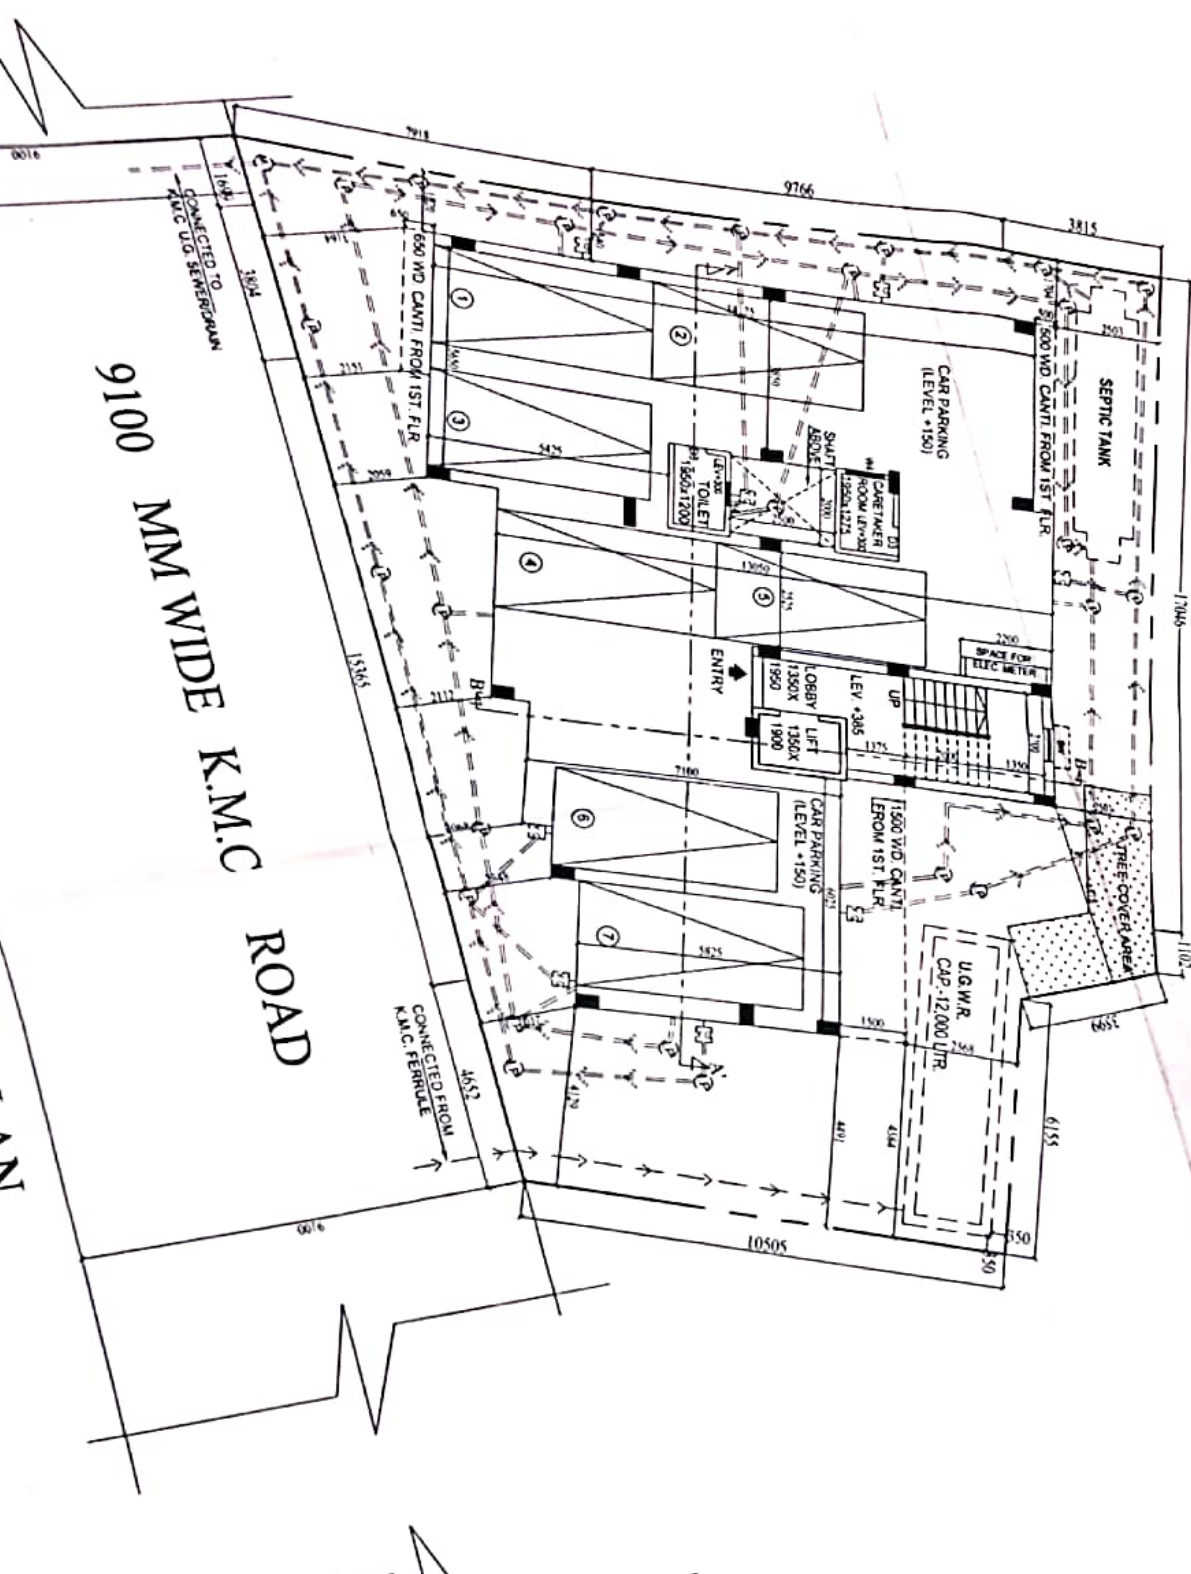

SITE PLAN
SCALE: 1:600