


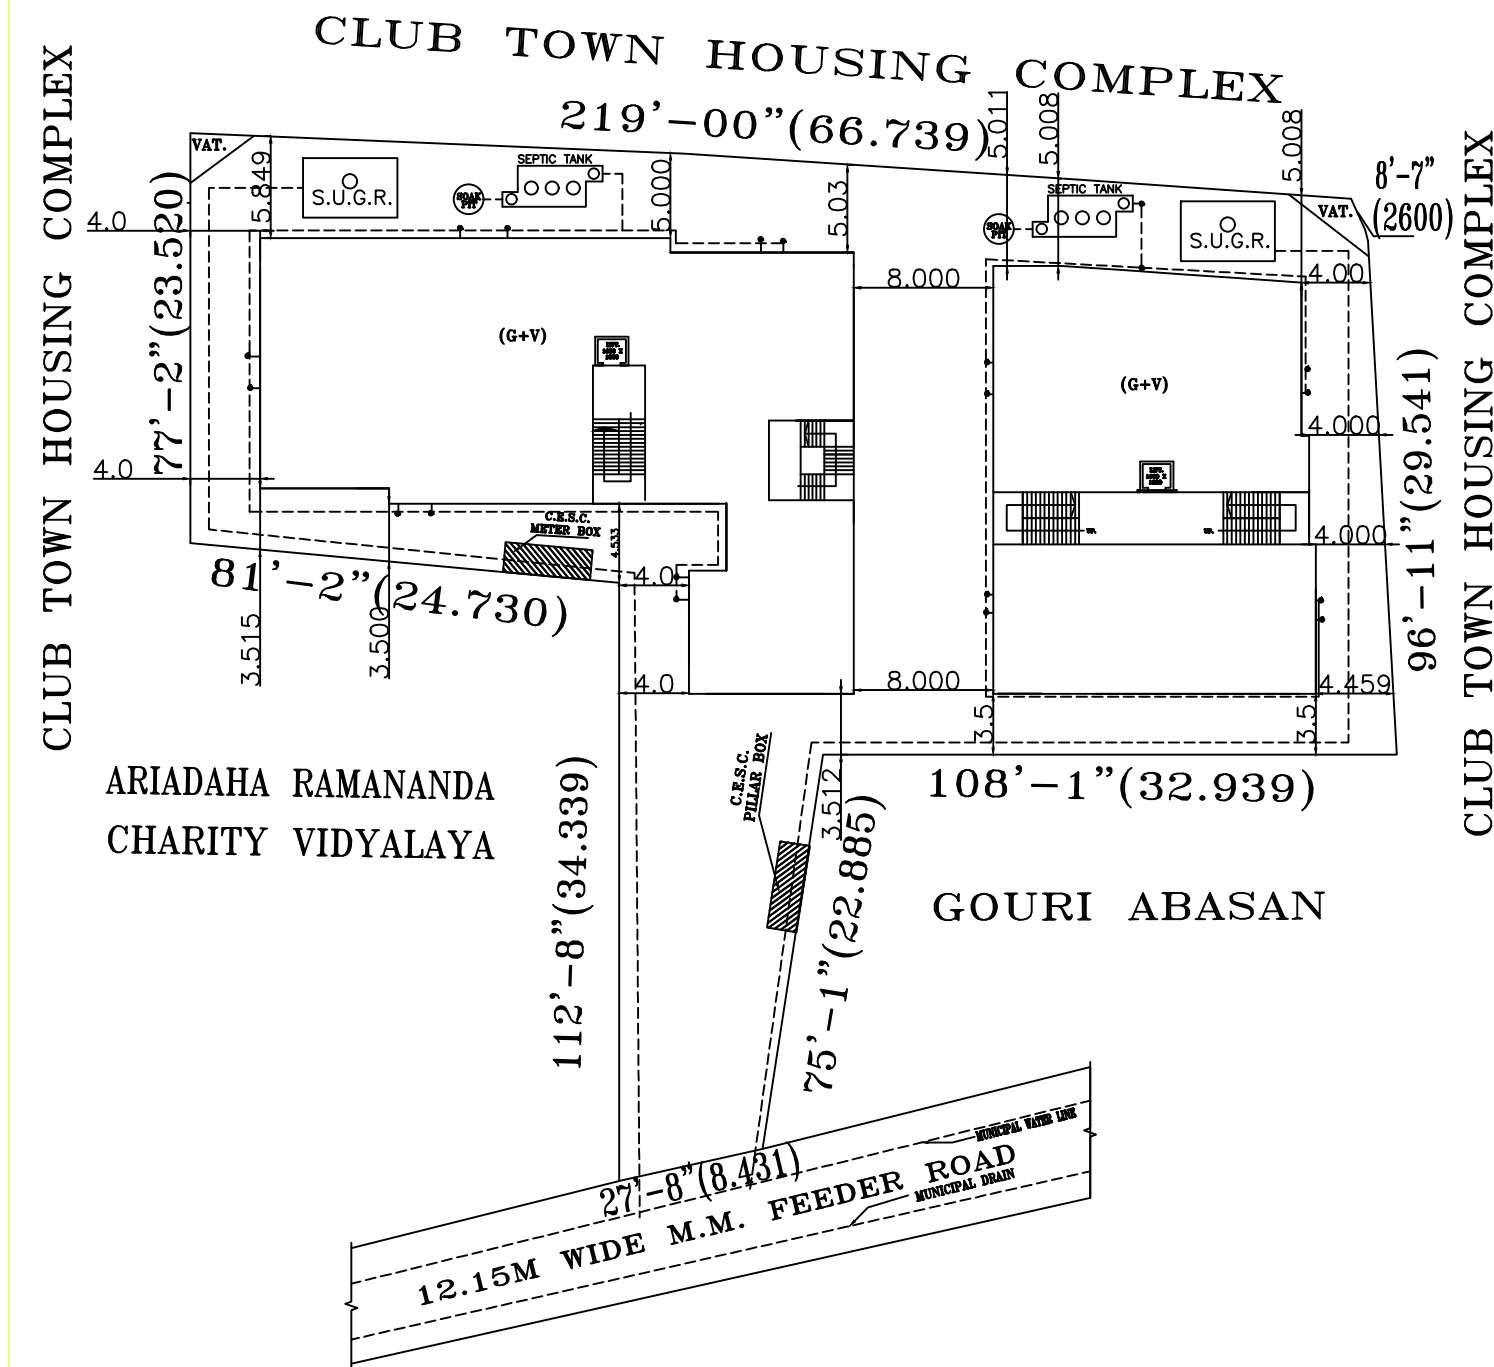
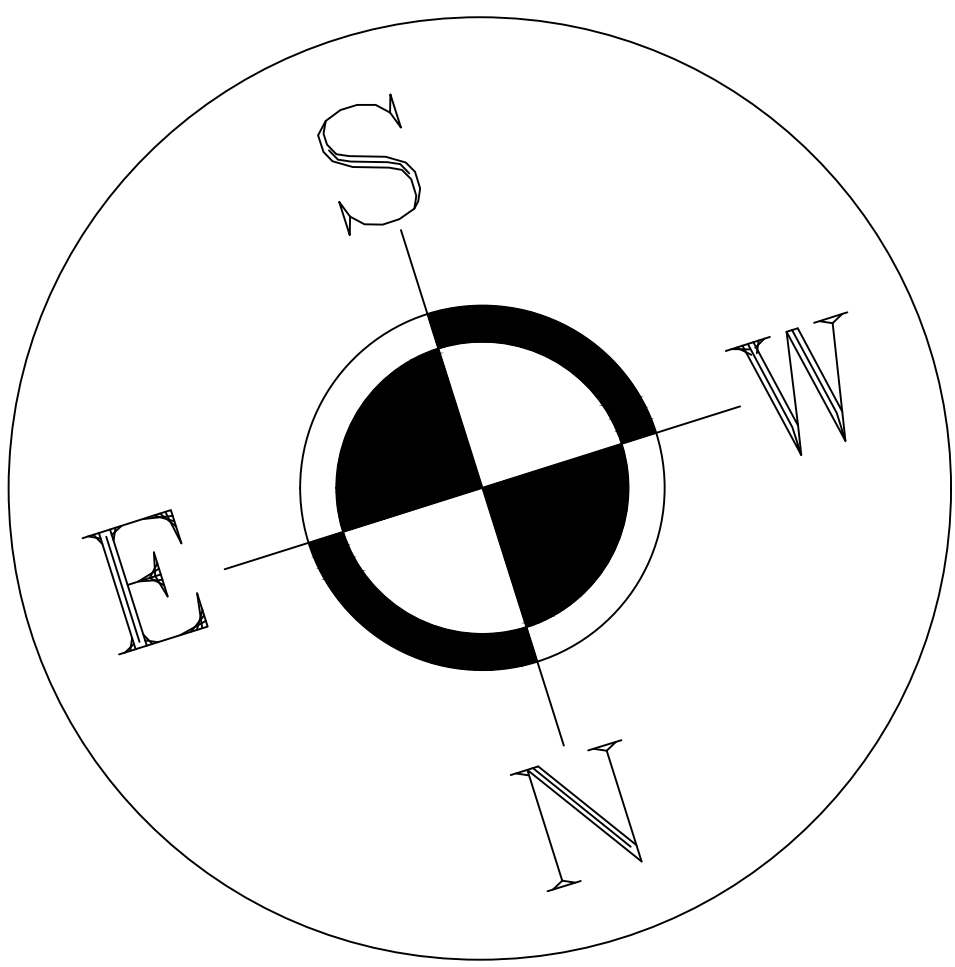
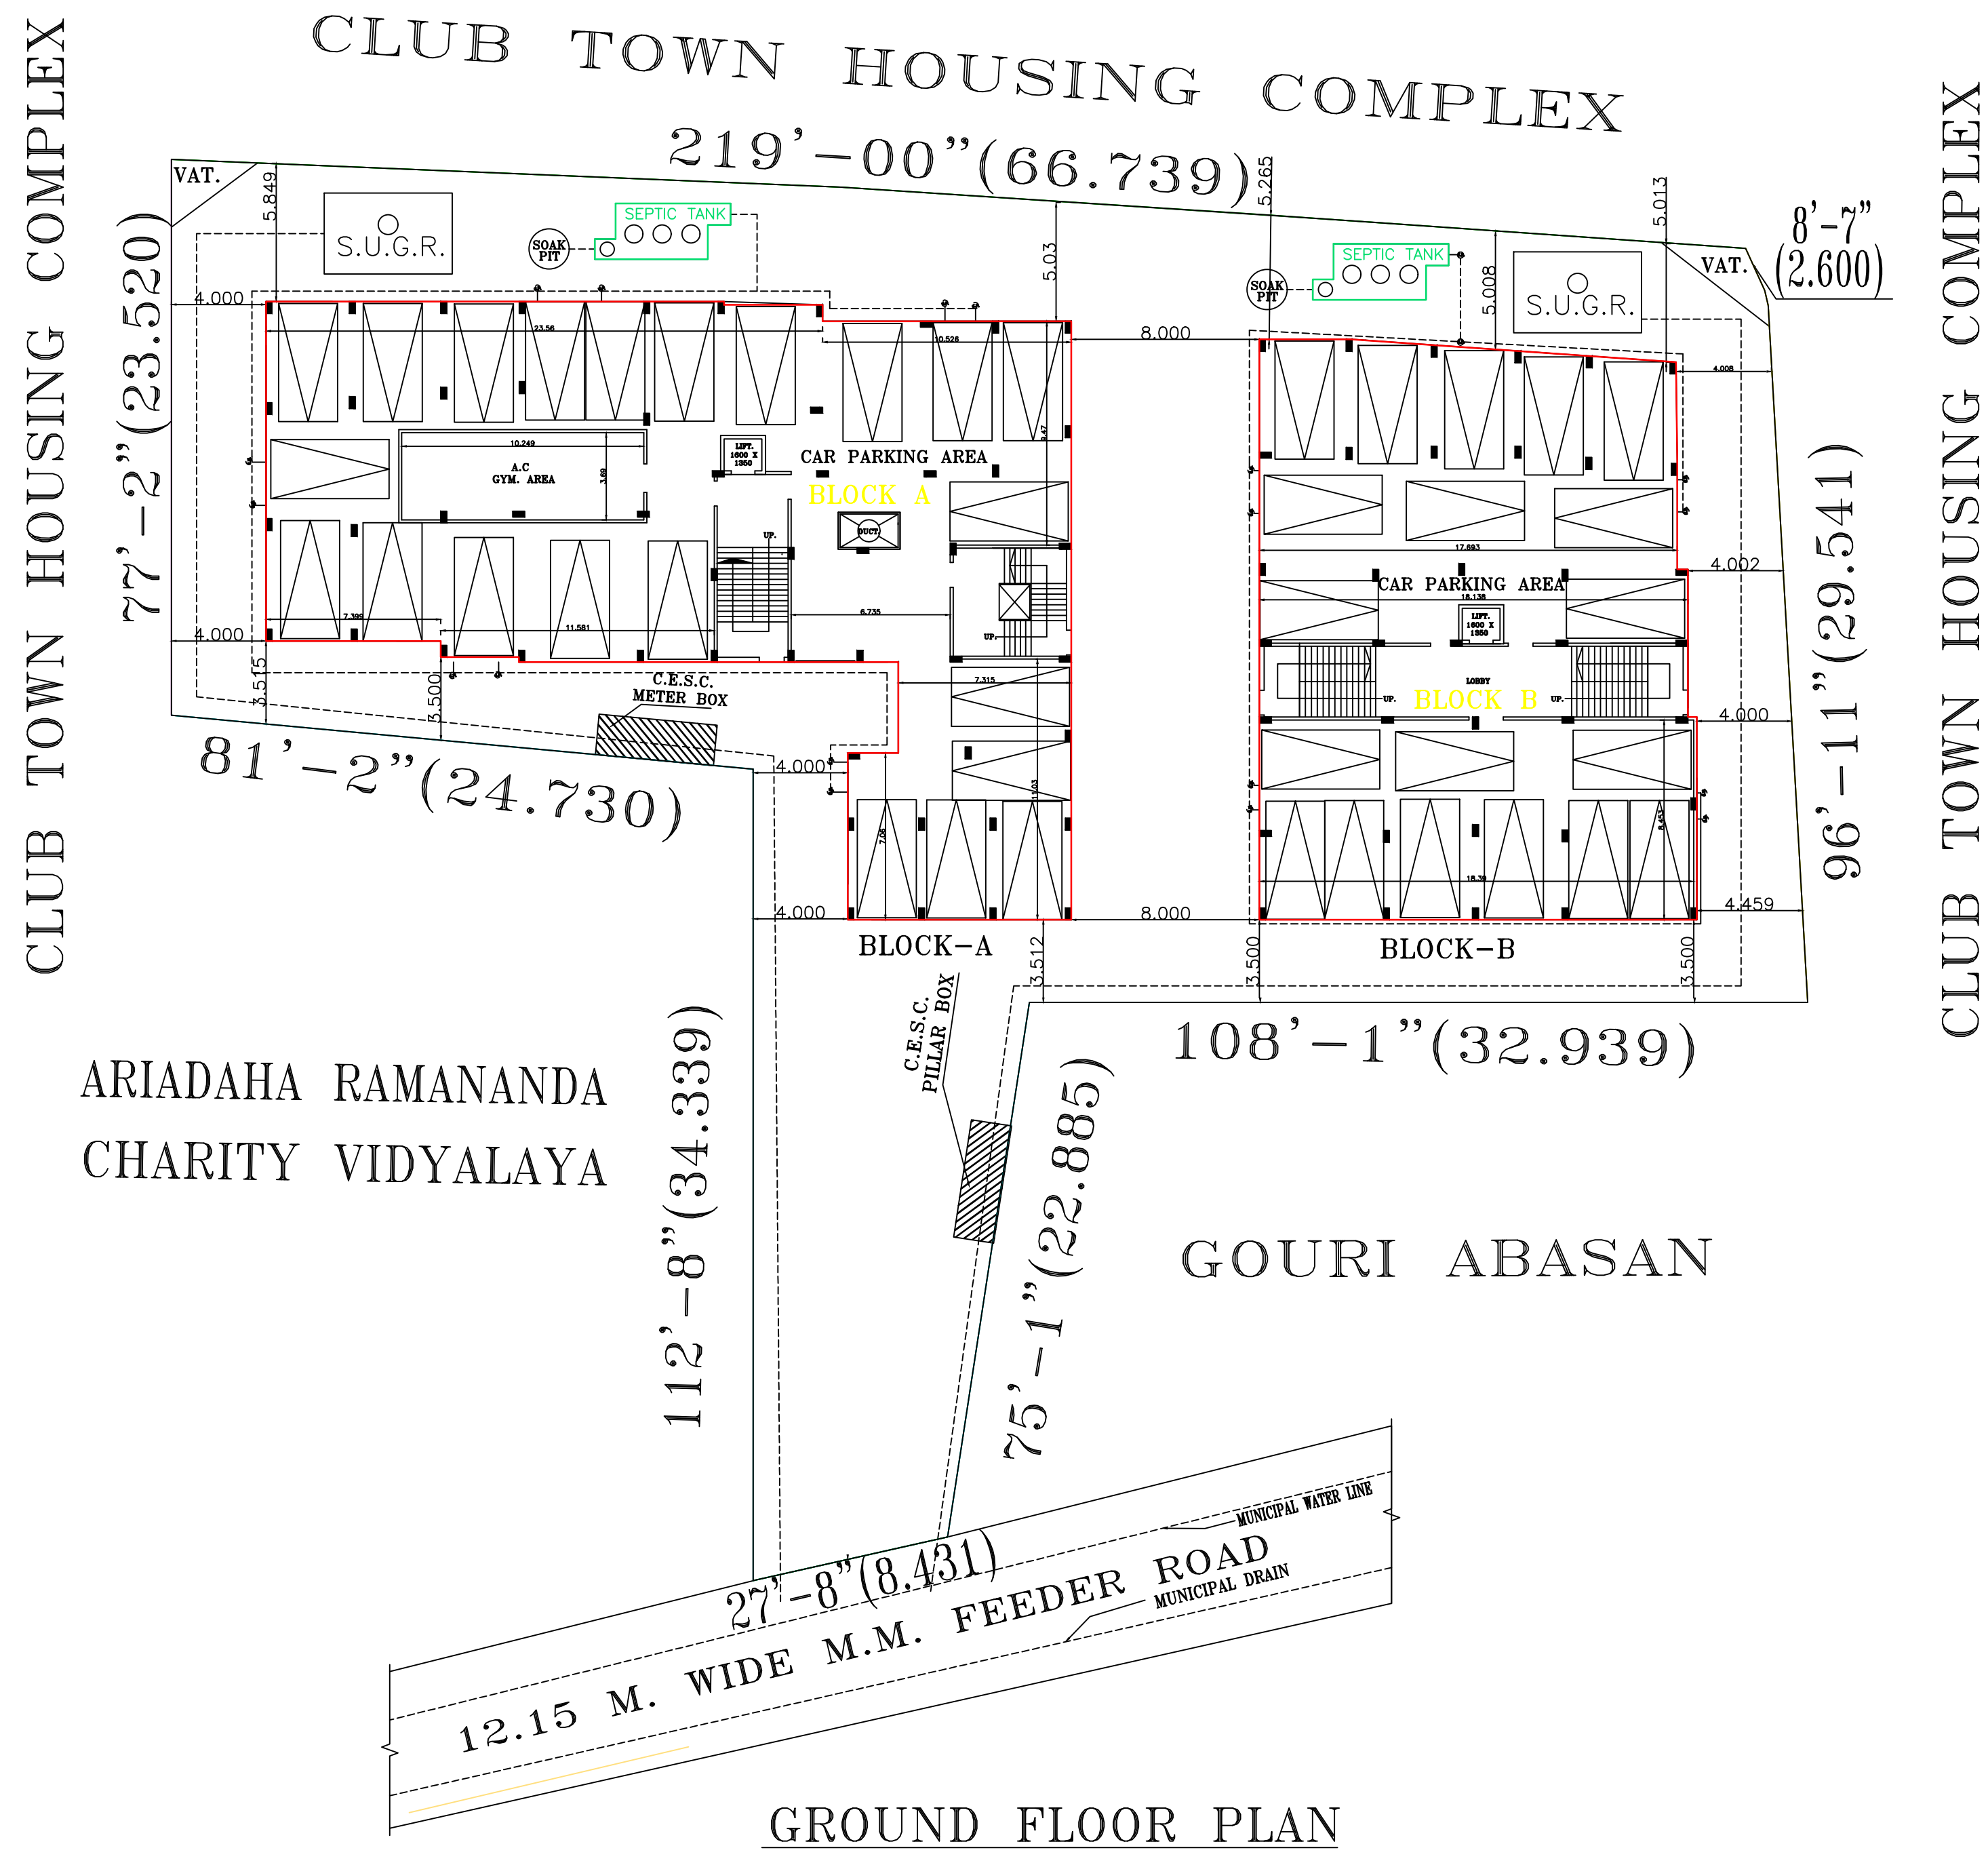
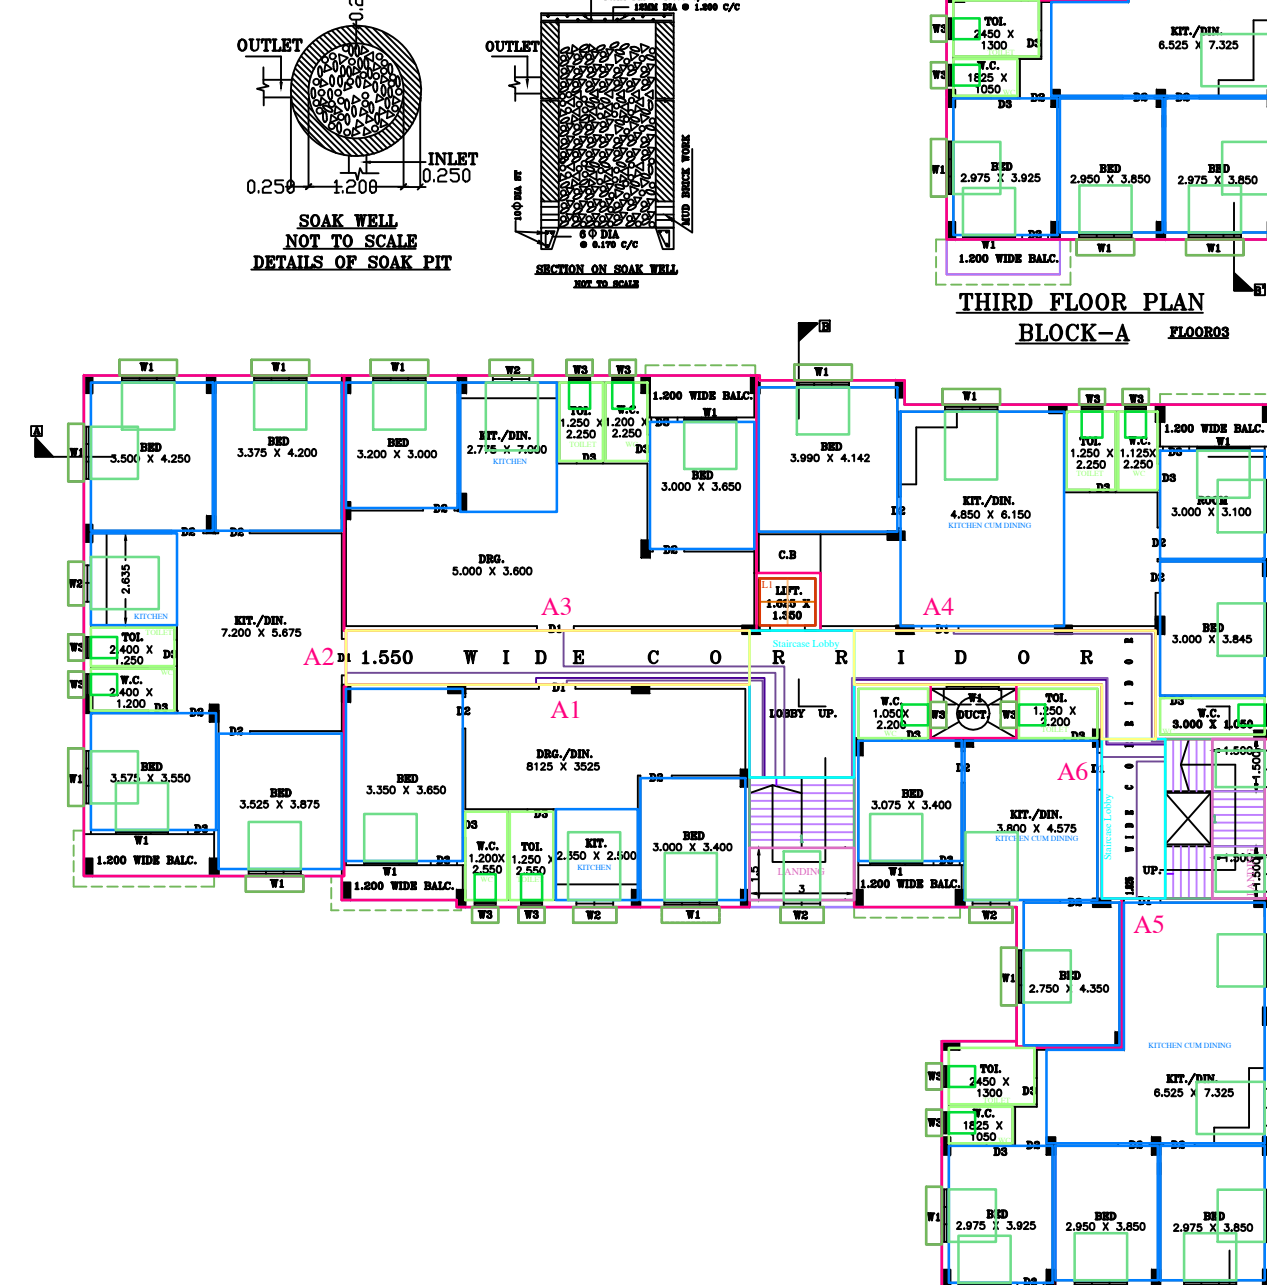
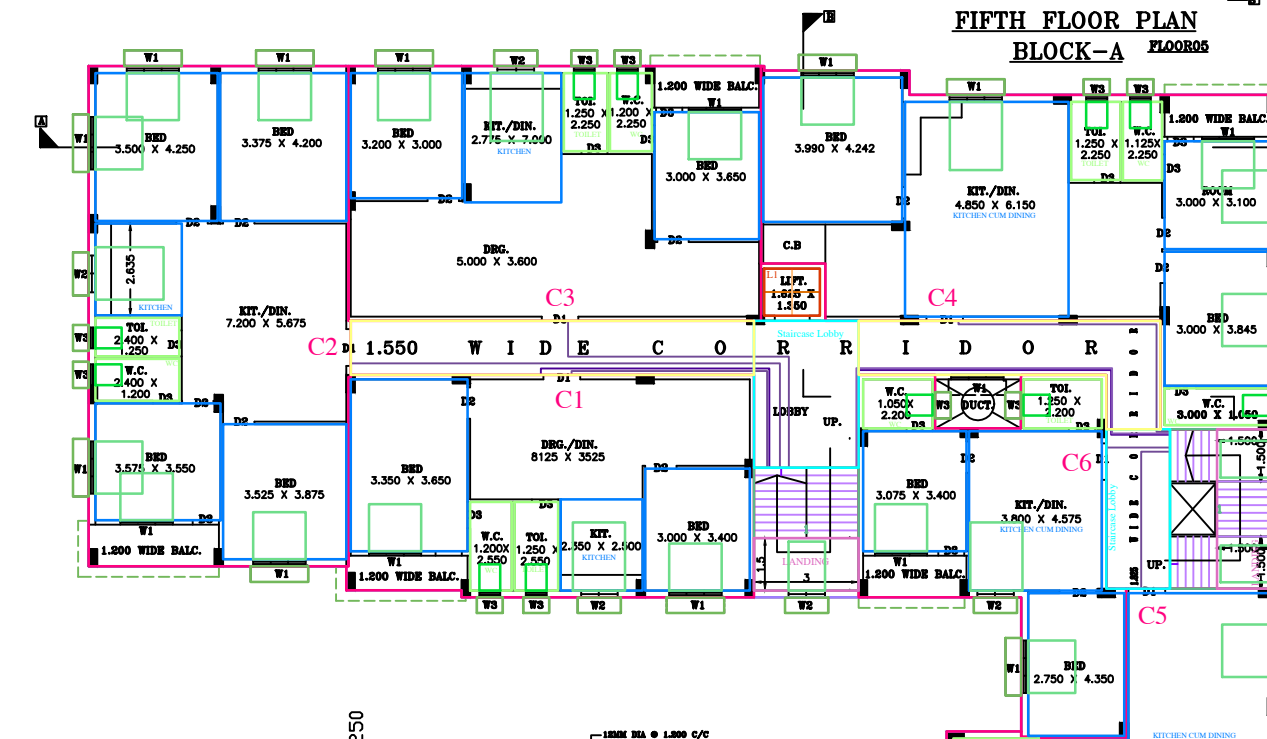
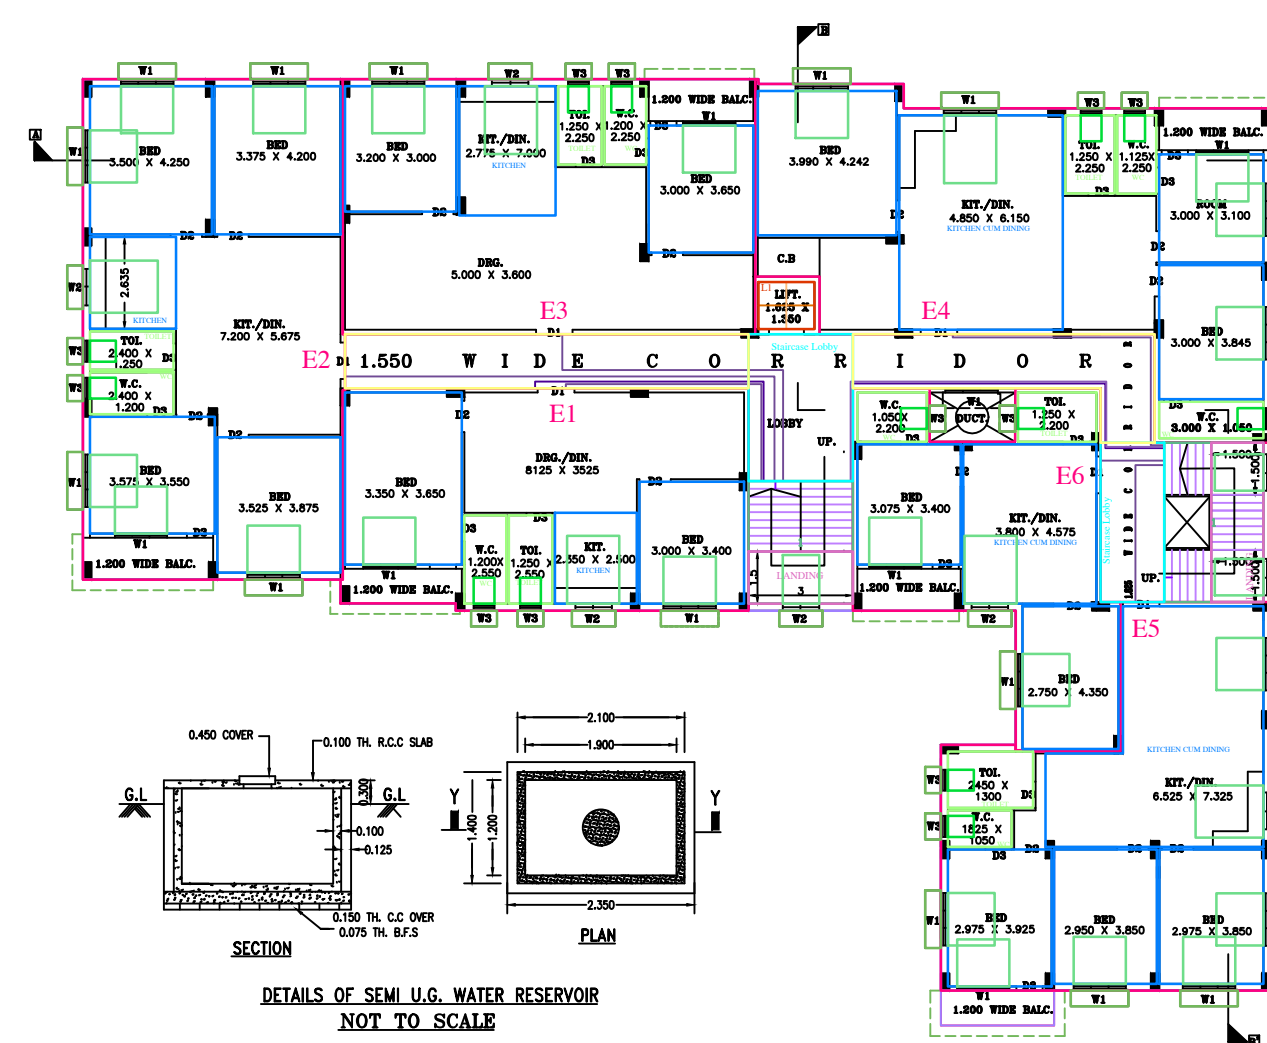


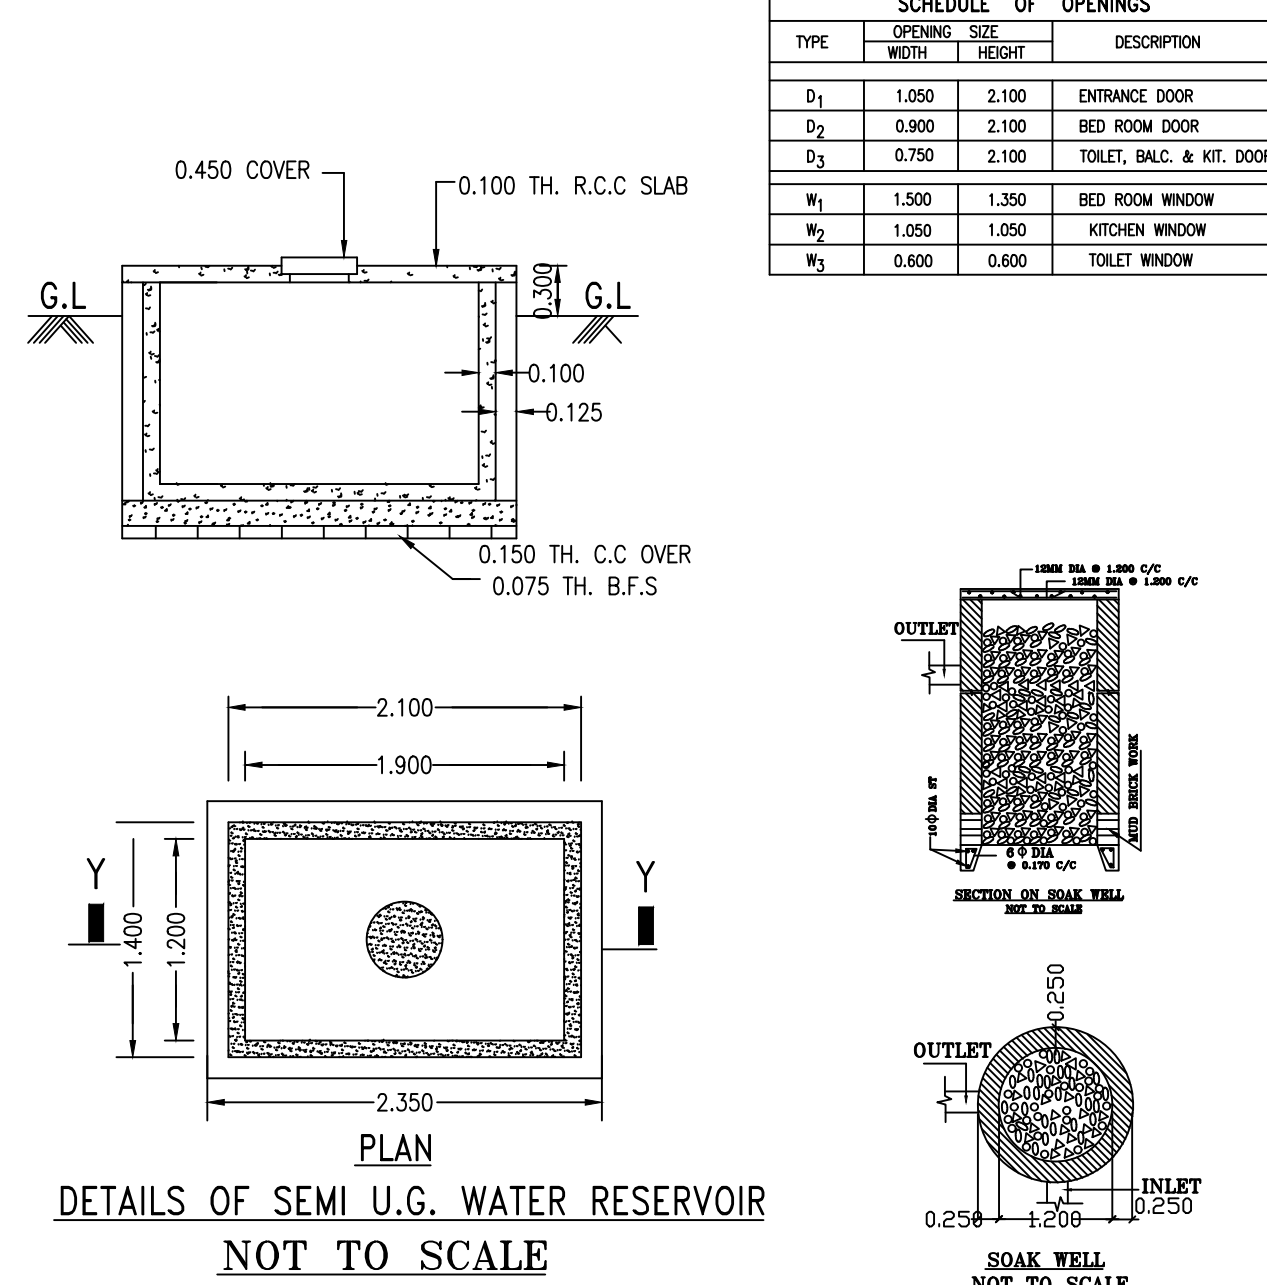















SITE PLAN
SCALE-1:200

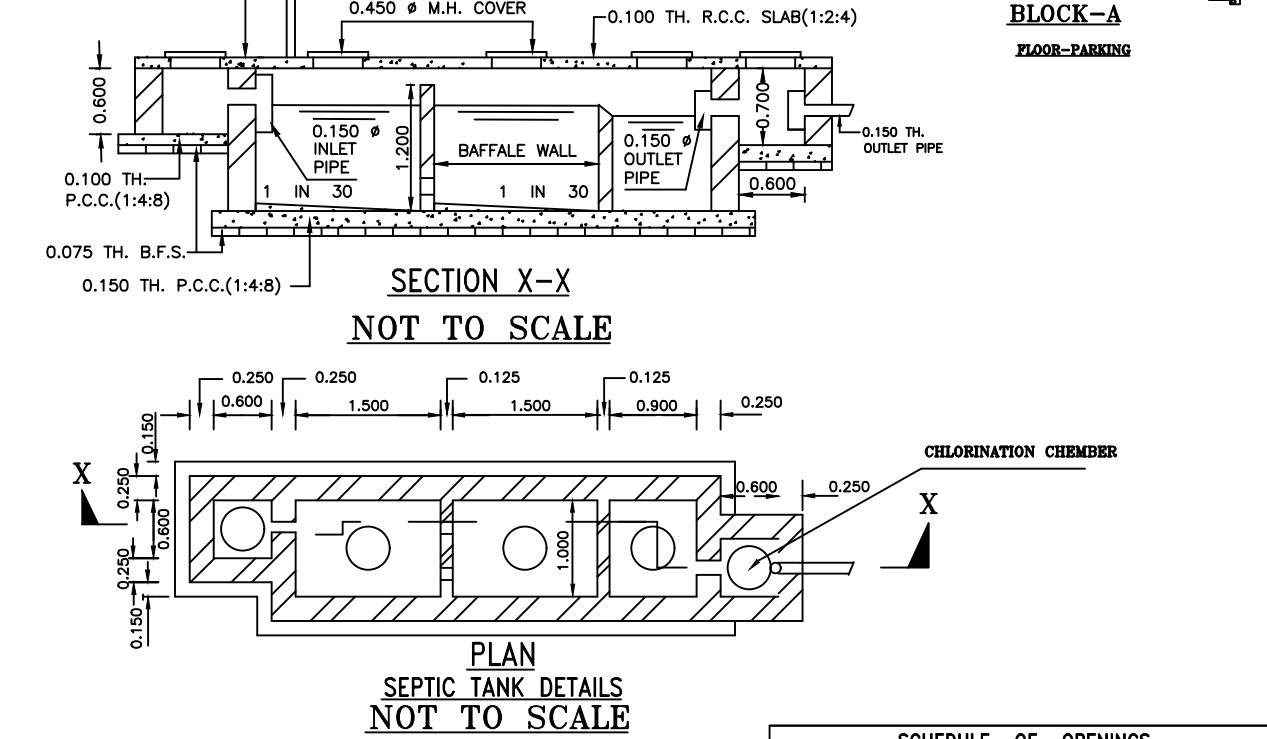

GROUND FLOOR PLAN

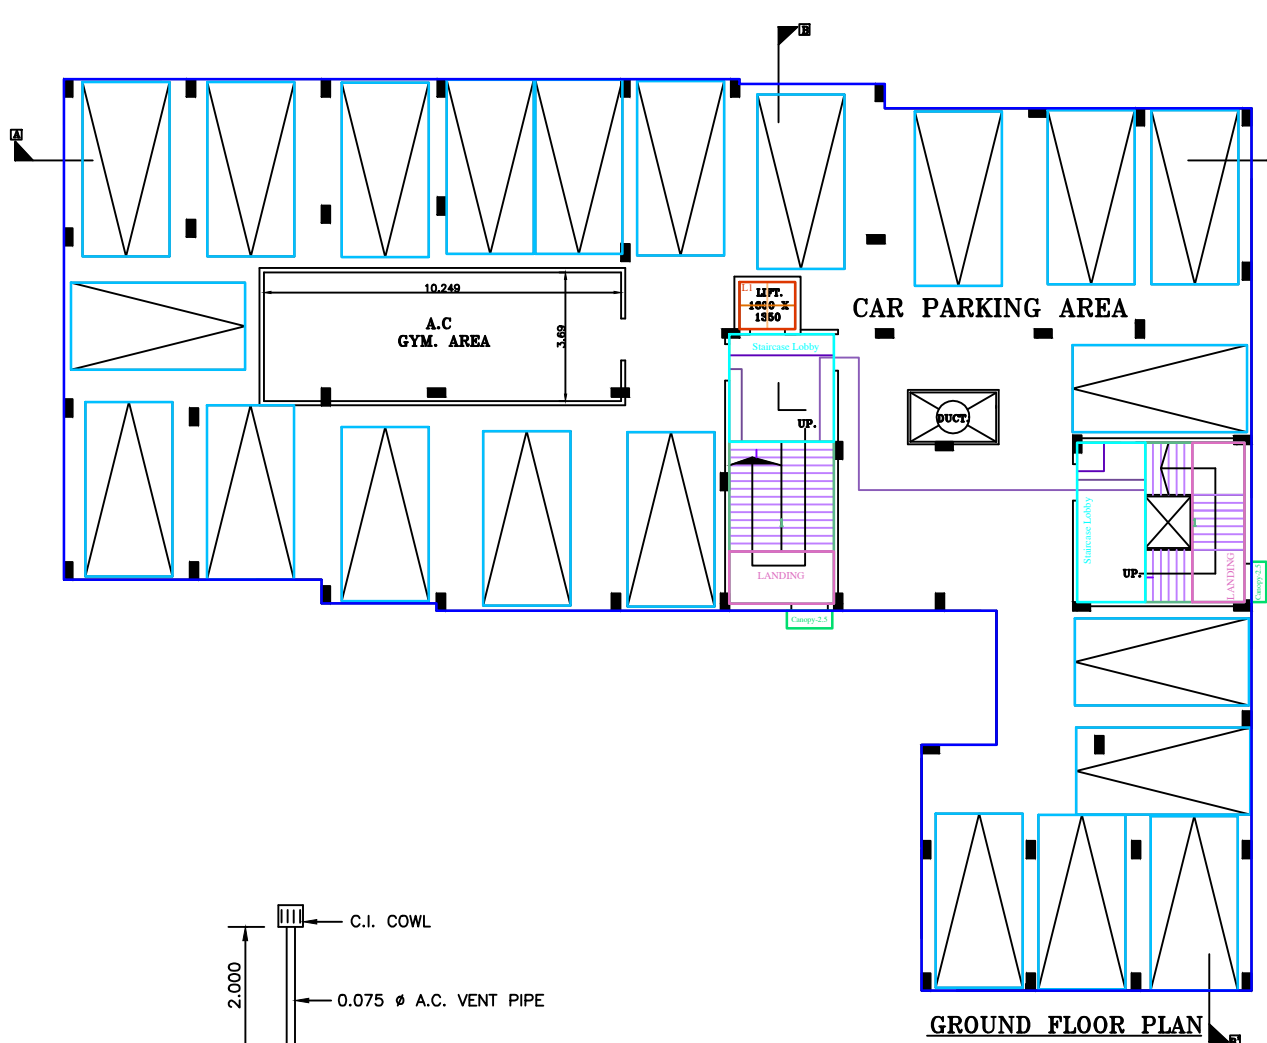

BLOCK A

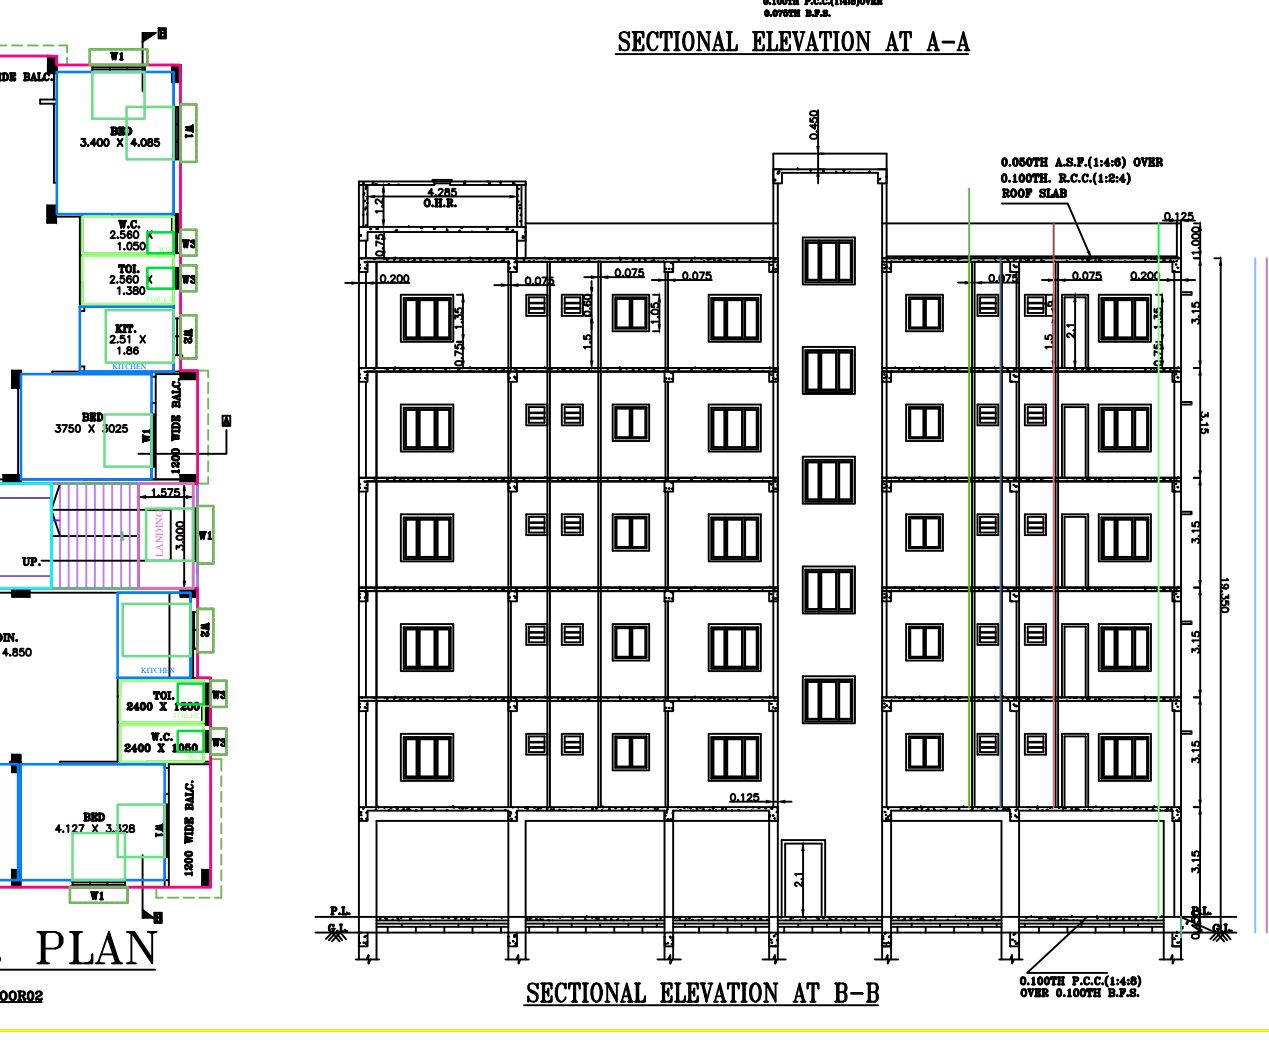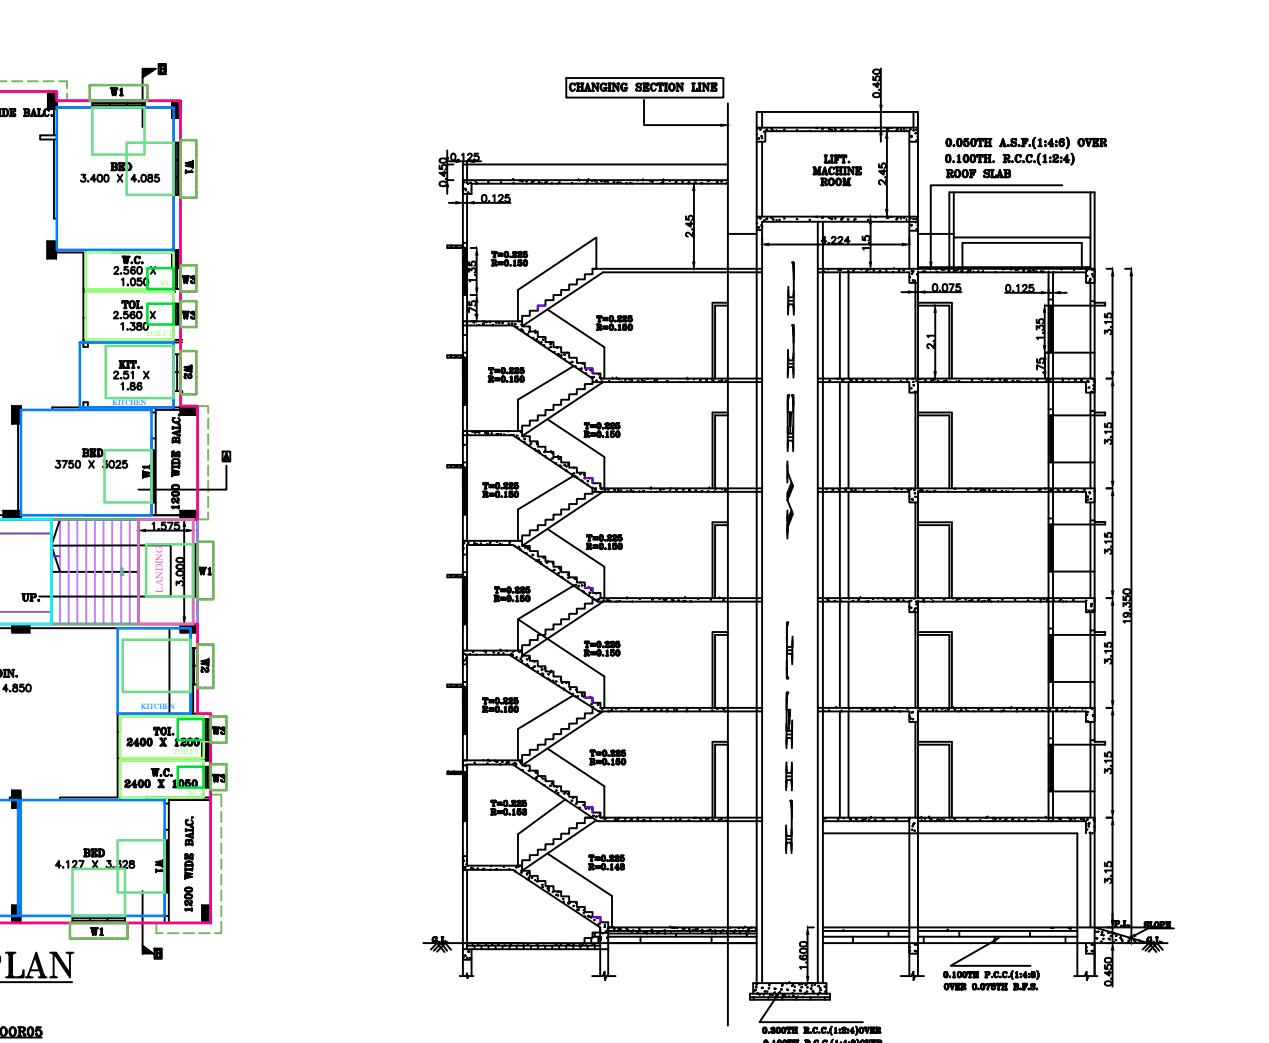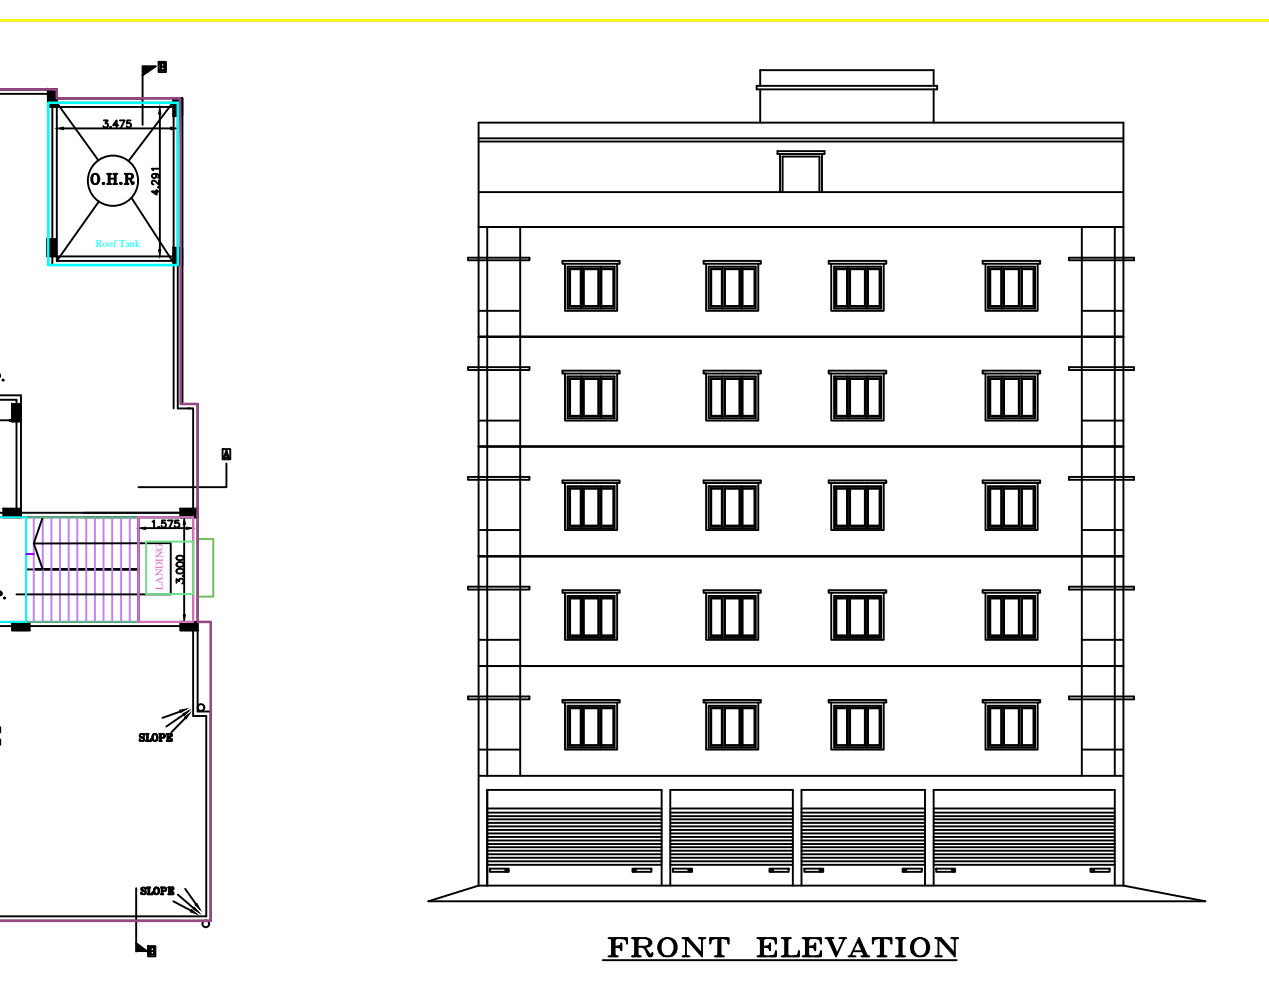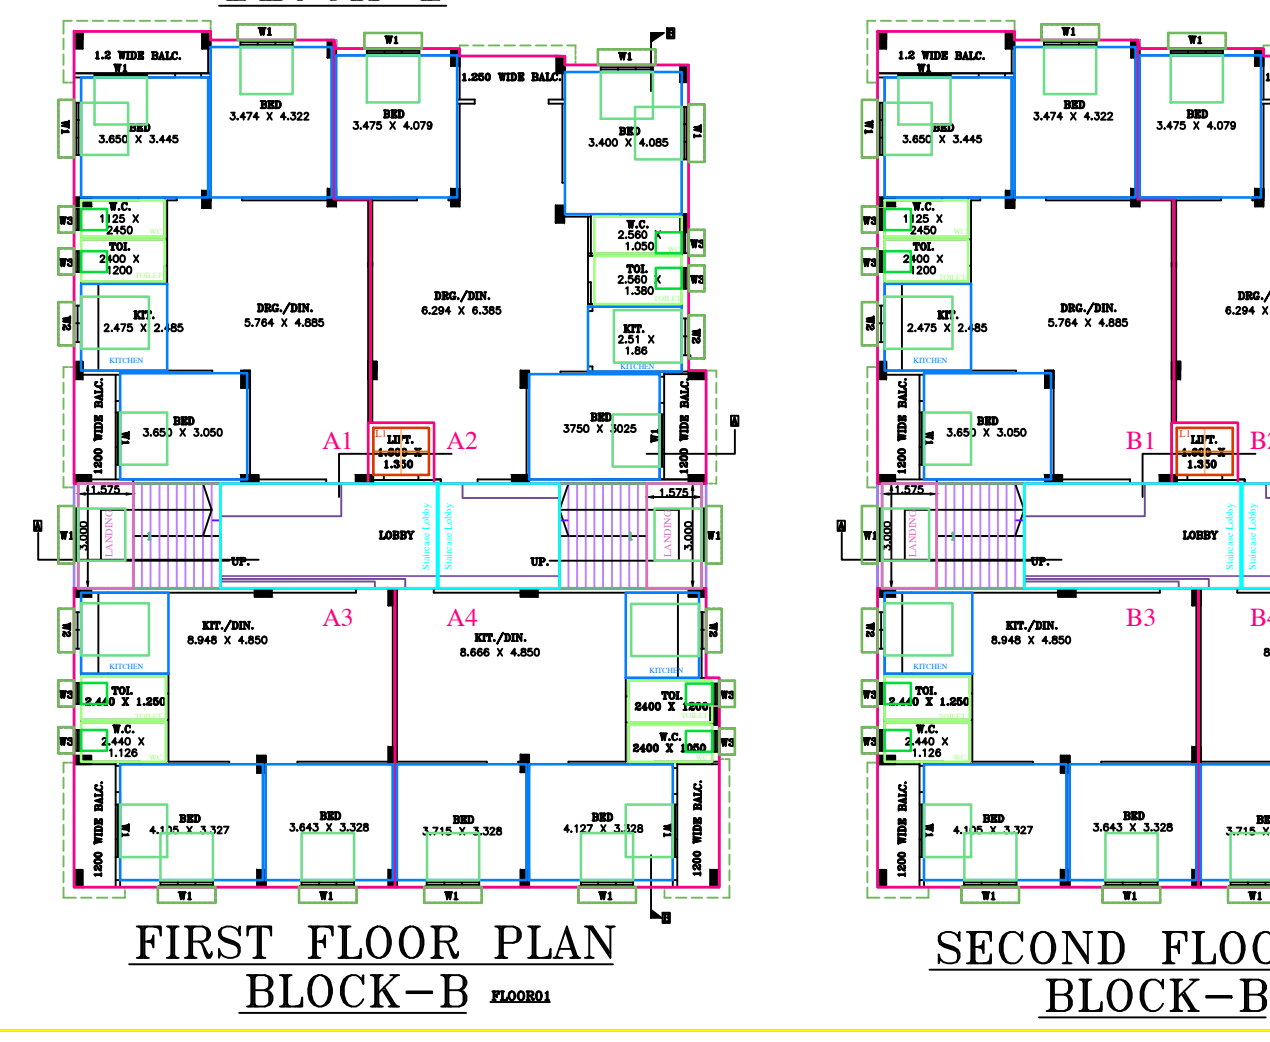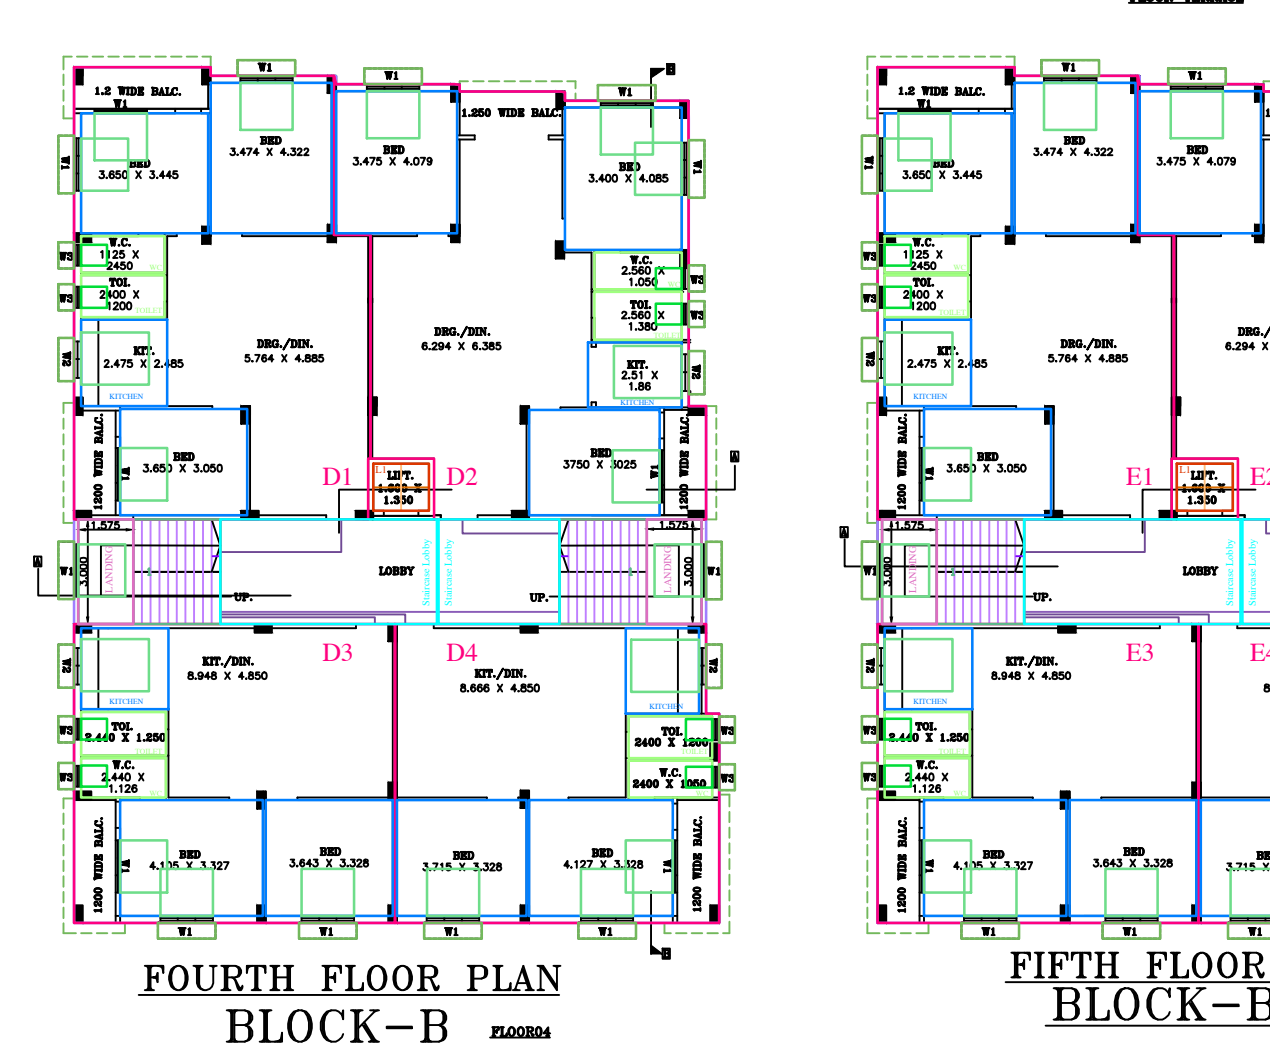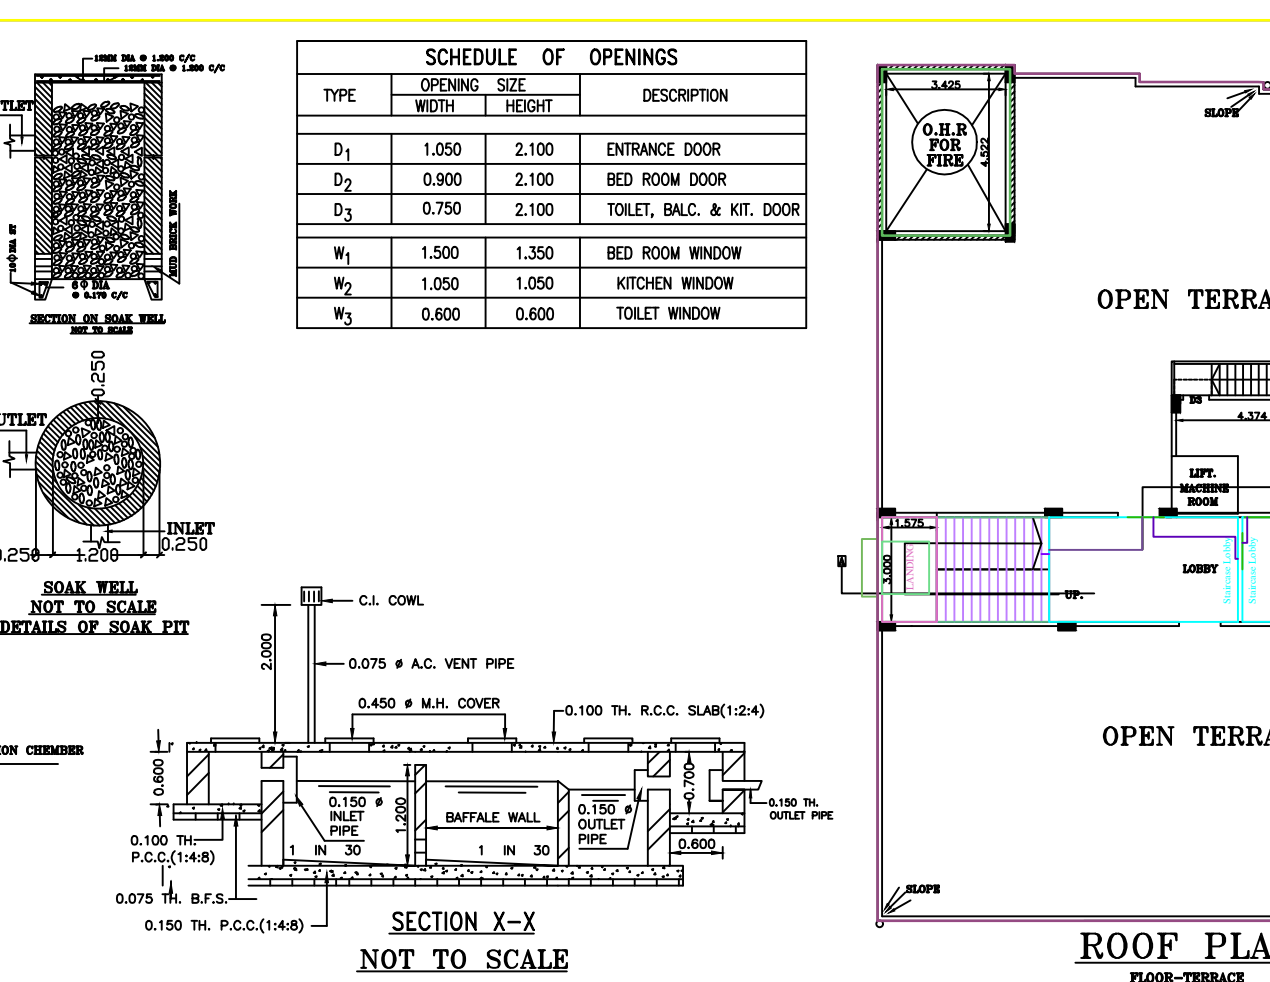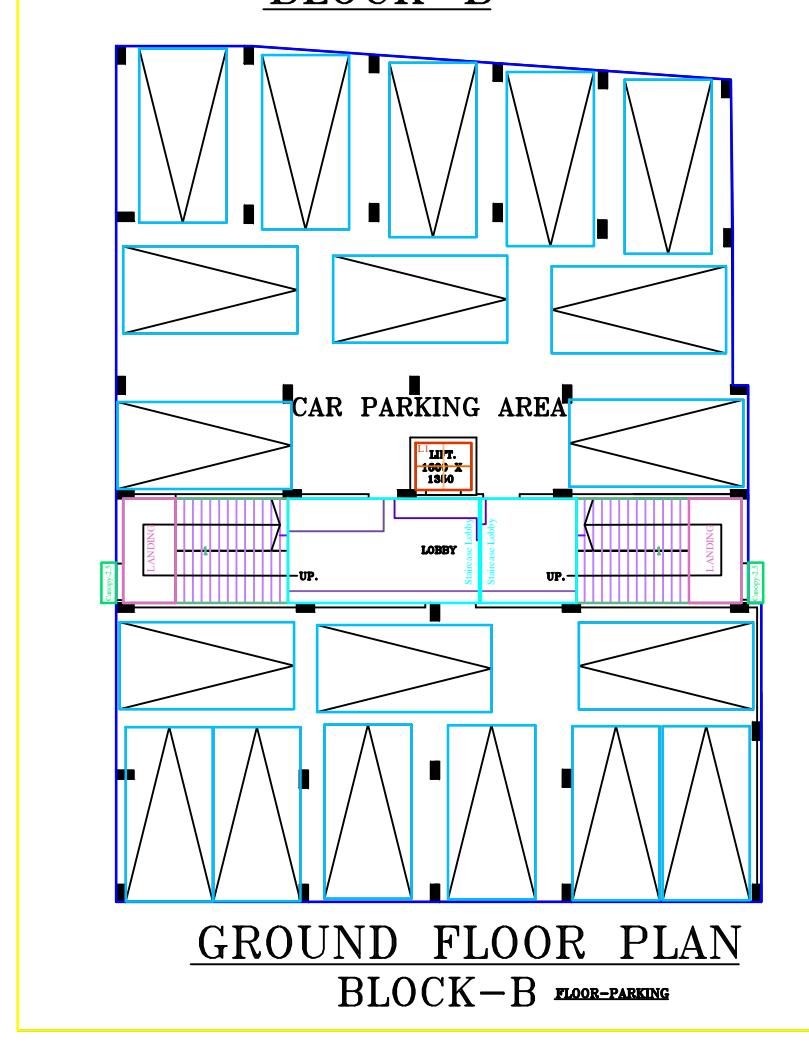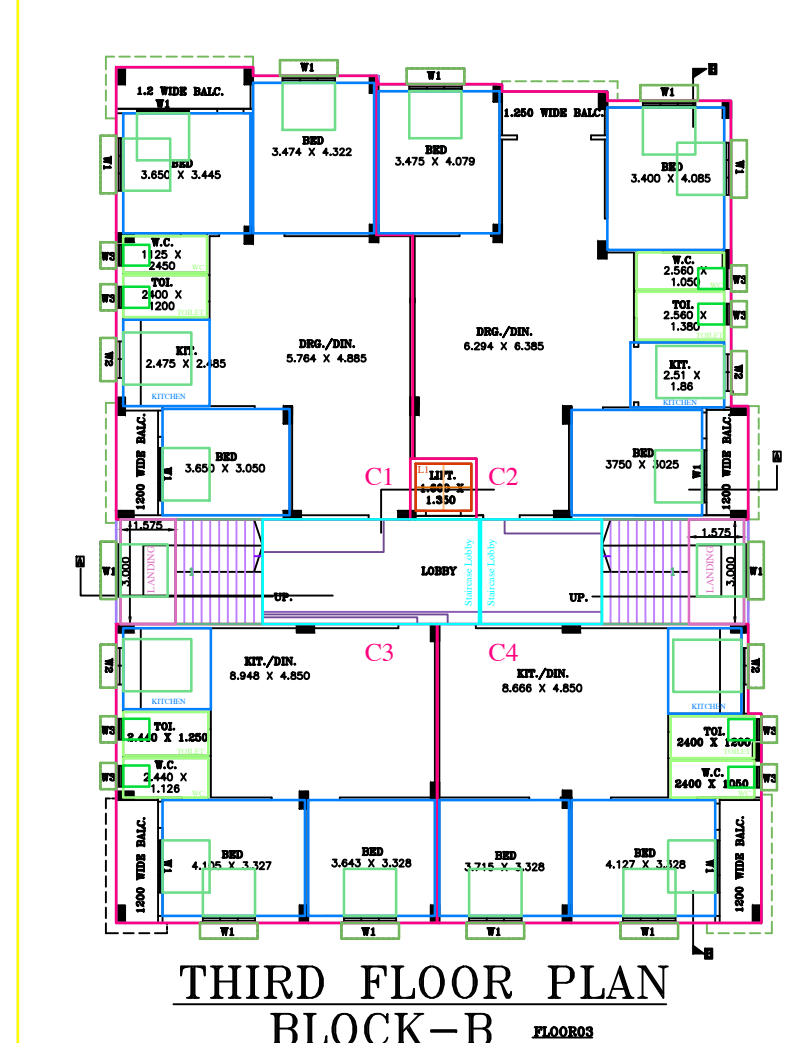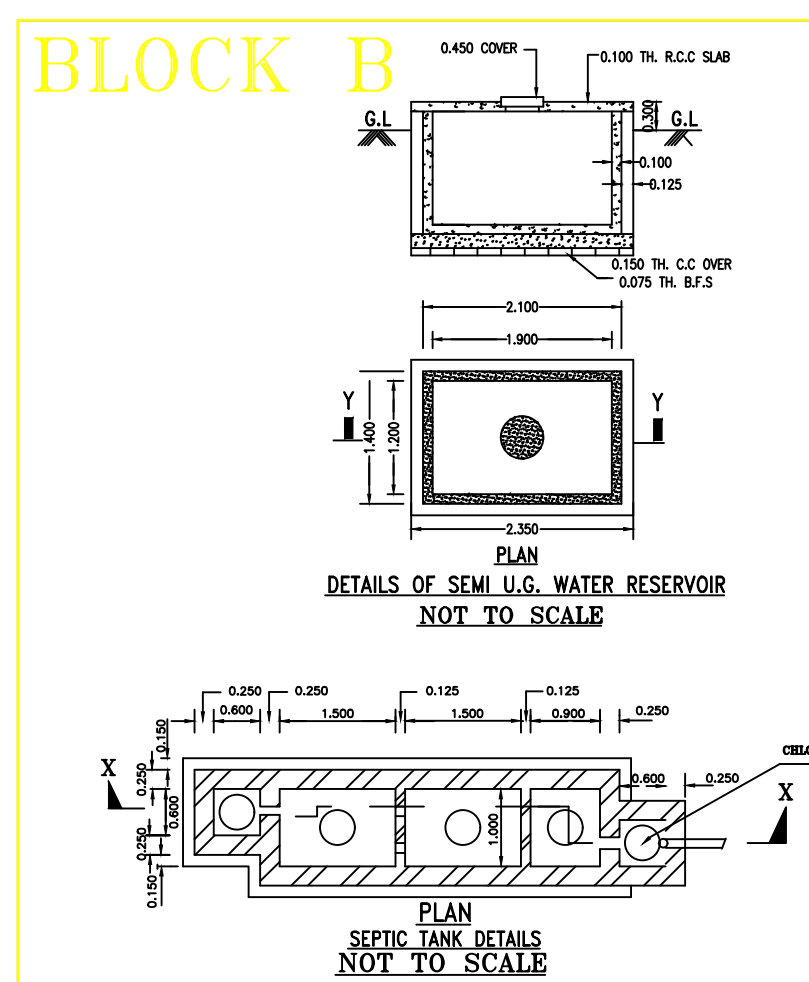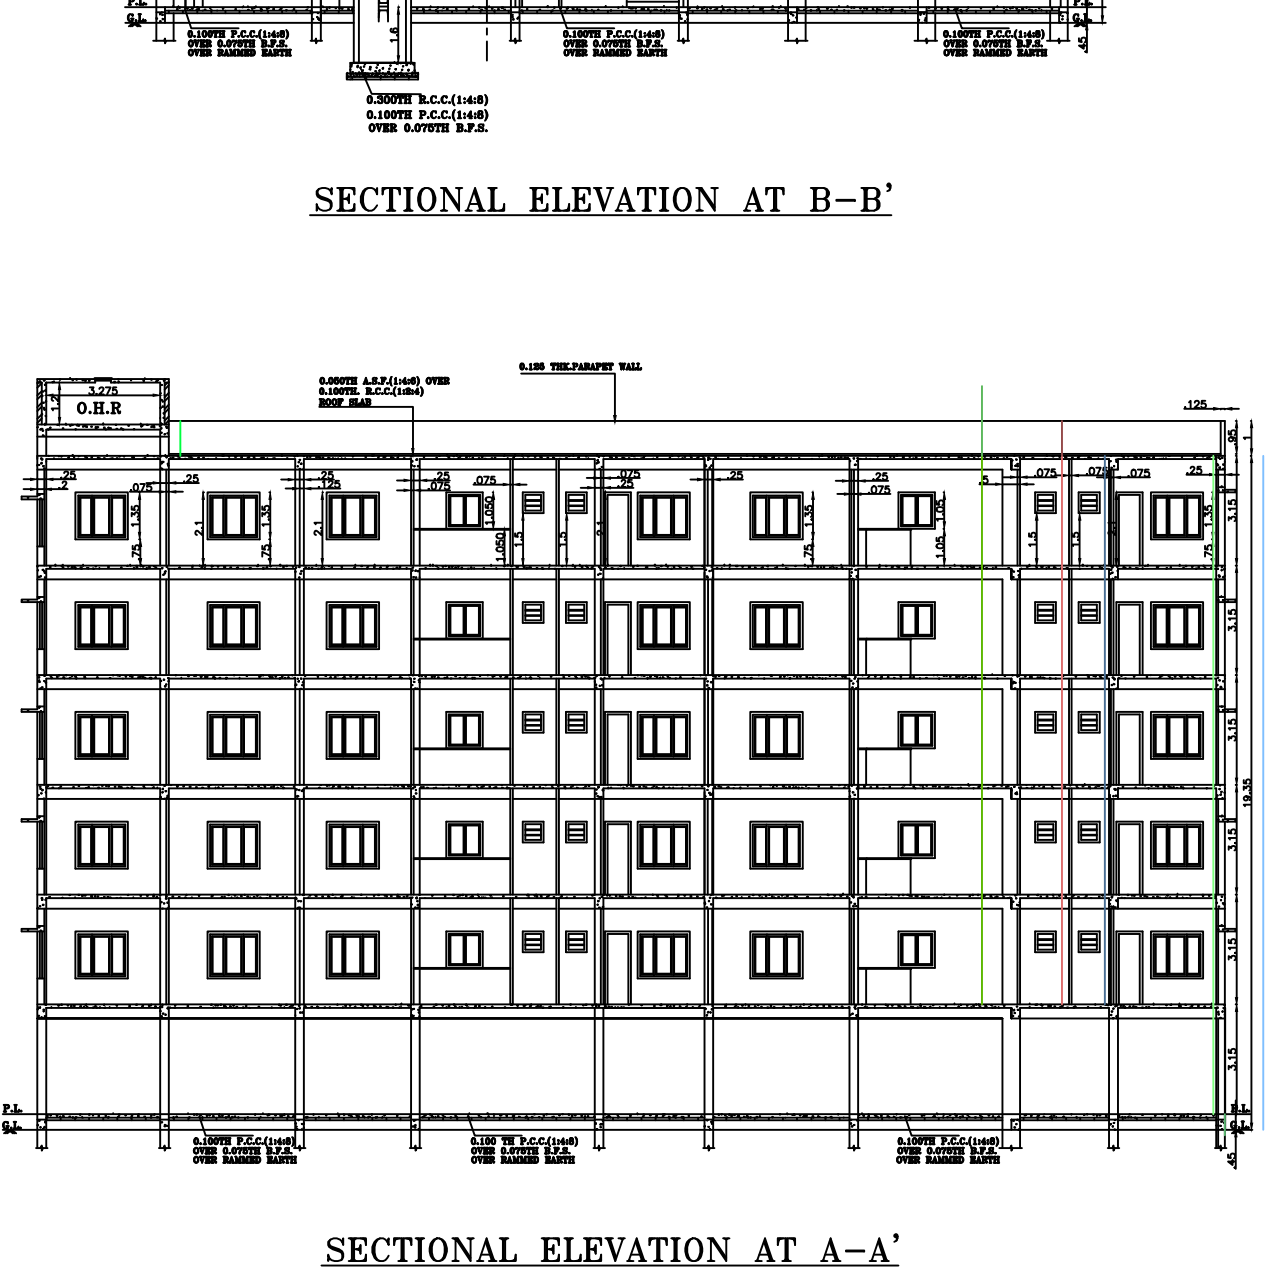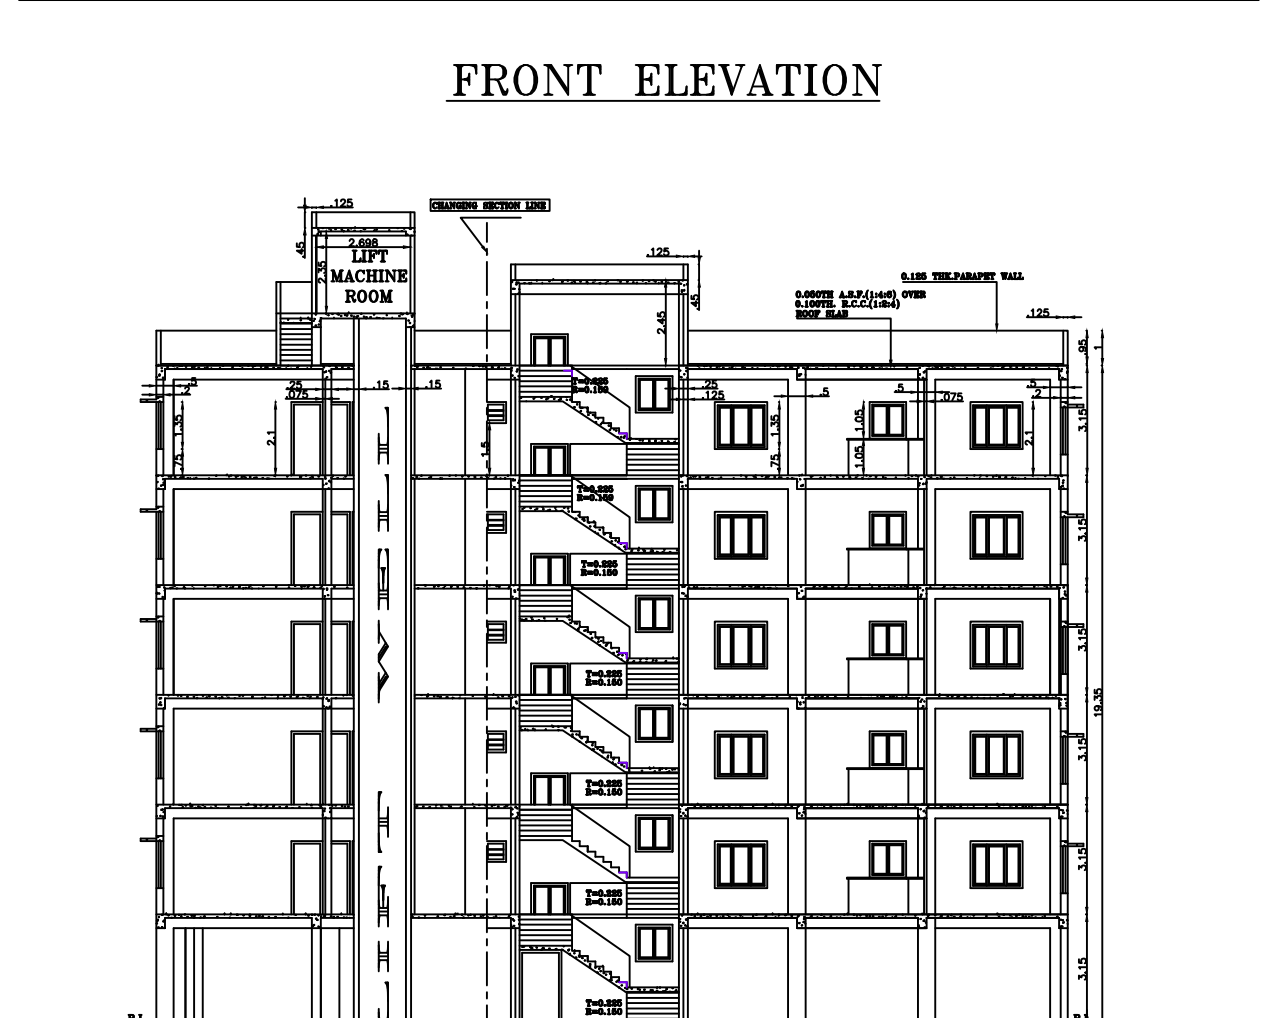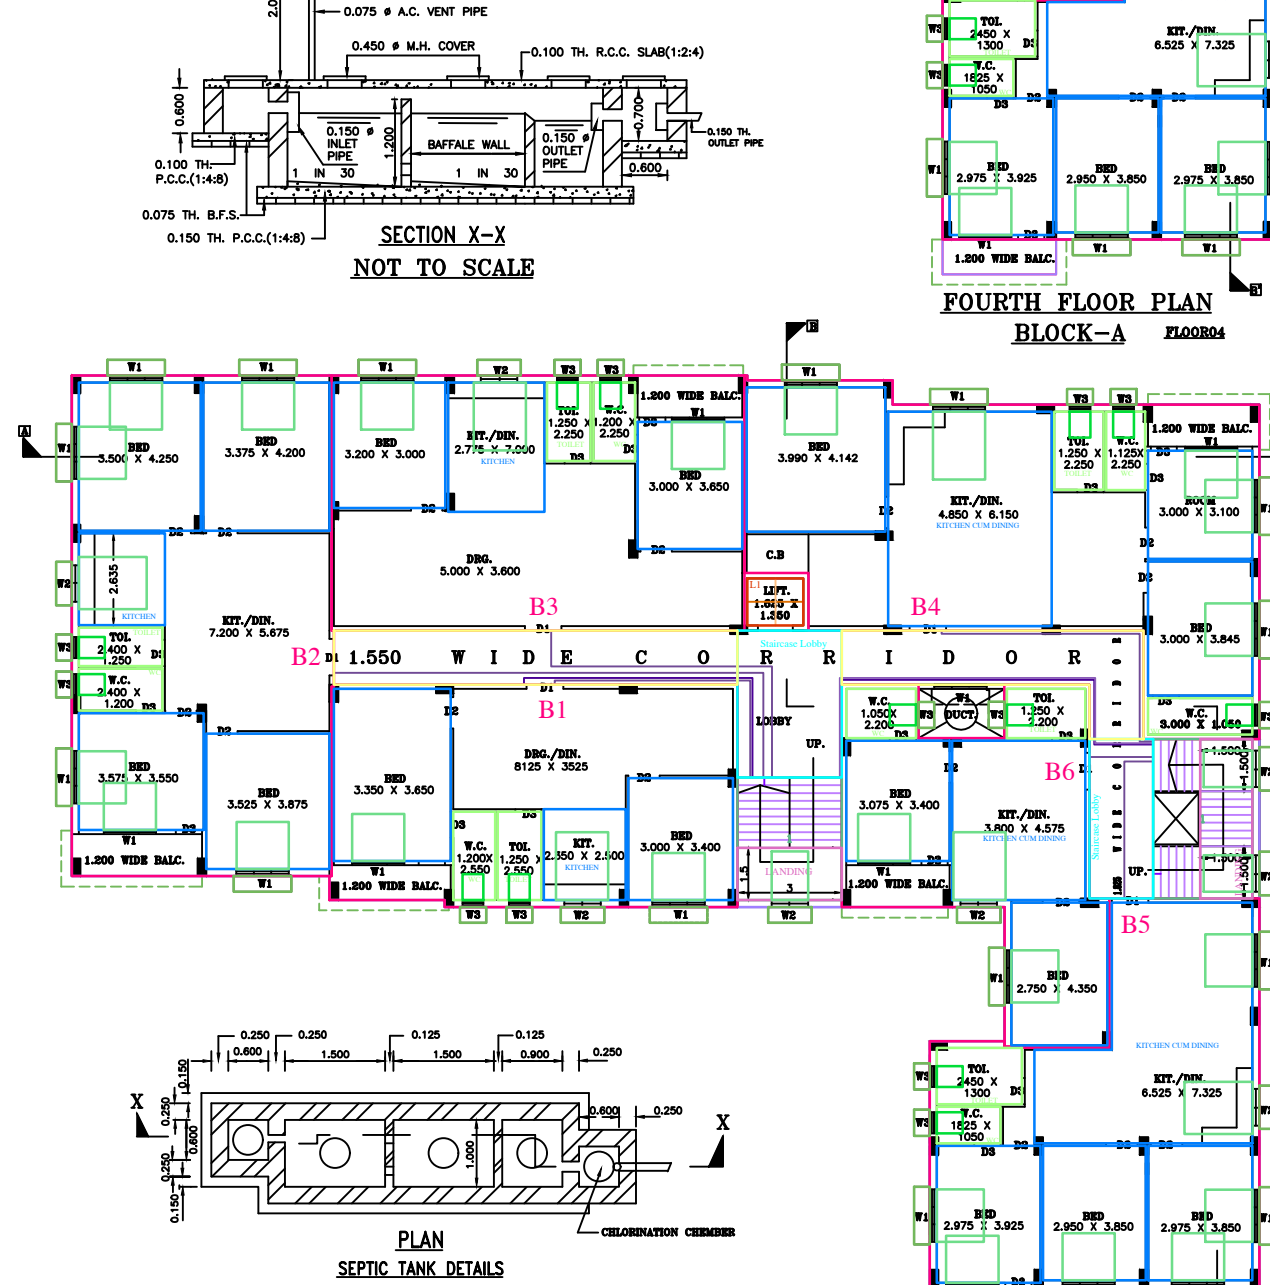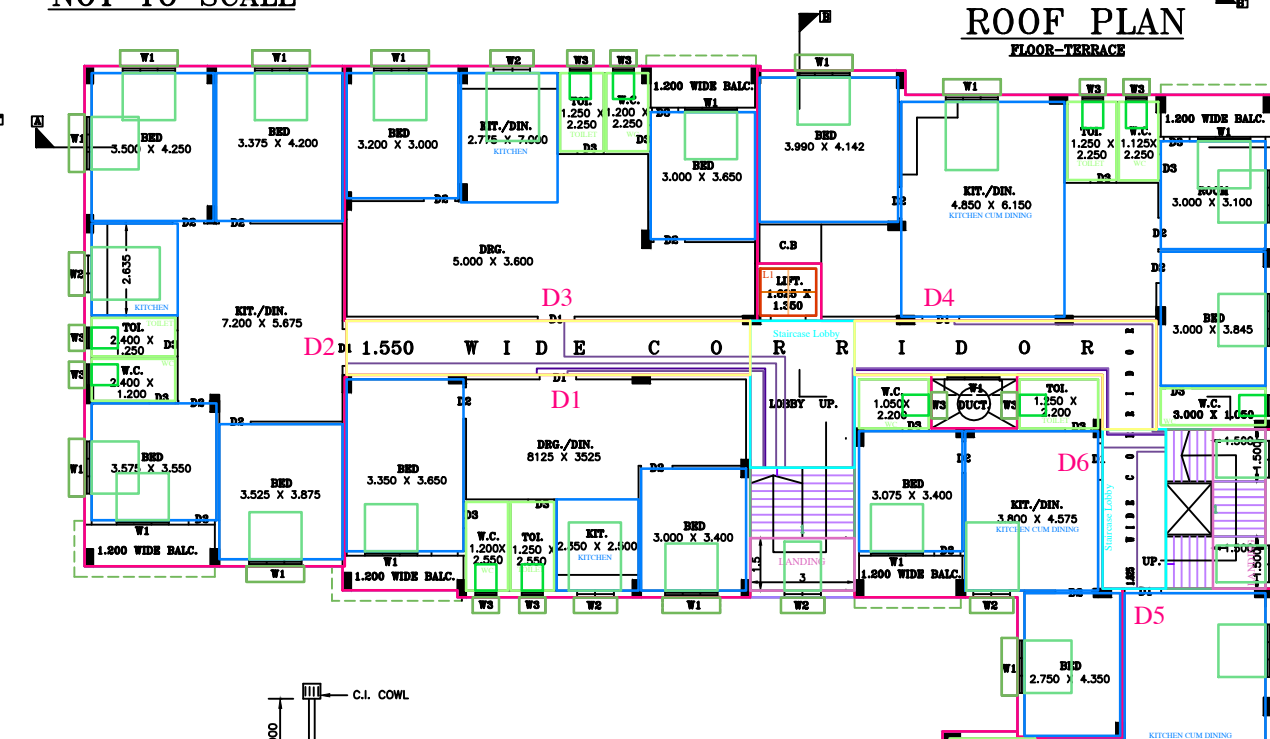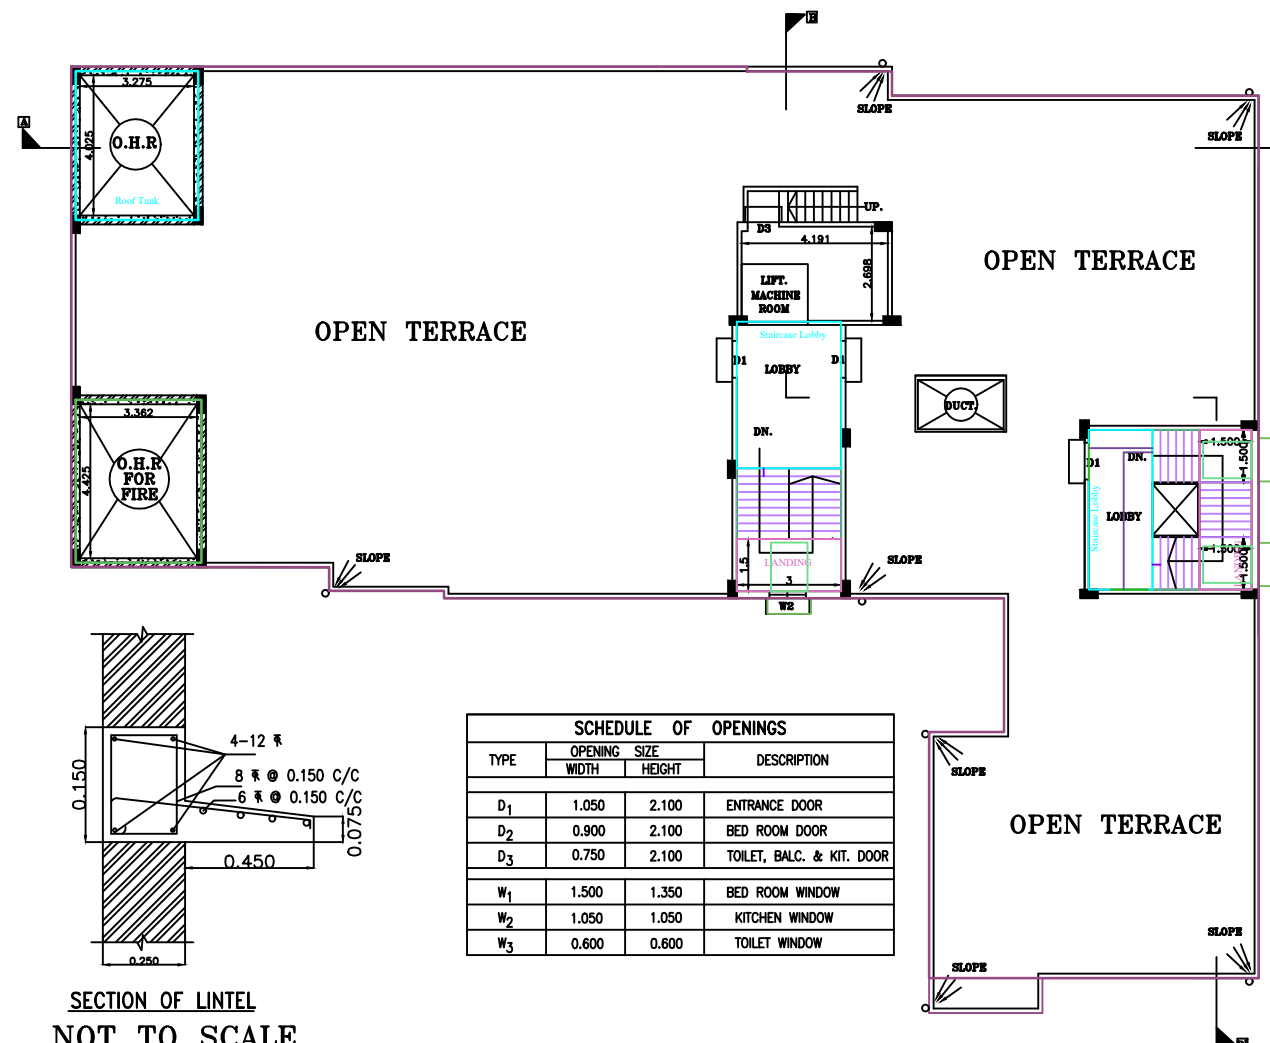

NOTES

- THIS DRAWING IS A PRIVATE AND CONFIDENTIAL DOCUMENT AND PROPERTY OF M/S. BUILDCON INDIA. IT MUST NOT BE BORROWED OR COPIED WITHOUT WRITTEN PERMISSION OF THE ARCHITECT.
- DIMENSIONS SHOWN IN THE DRAWING SHALL BE TREATED AS STRUCTURAL DIMENSIONS UNLESS OTHERWISE STATED.
- DO NOT SCALE DRAWINGS, WRITTEN DIMENSIONS SHOULD BE USED.
- ALL DIMENSIONS ARE IN M.
- ALL THE DIMENSIONS ARE TO BE CHECKED AT SITE.
- CONTRACTORS TO STUDY THE DRAWINGS CAREFULLY AND CLARIFICATIONS REGARDING DISCREPANCY, IF ANY, SHALL HAVE TO BE OBTAINED FROM THE ENGINEER / ARCHITECT CONCERNED BEFORE COMMENCEMENT OF WORK.
- THIS DRAWING IS TO BE READ IN CONJUNCTION WITH AND CHECKED AGAINST THE LATEST AMENDED DRAWING NO.

AREA STATEMENT

DESCRIPTION	SQ. M.	SQ. FT.
TOTAL LAND AREA (AS PER DEED) (34KH-05CH-13 SQ.FT.)	2296.36	24718
TOTAL LAND AREA (AS PER PHY) (34KH-07CH-44 SQ.FT.)	2282.51	24569

BLOCK-A

PROPOSED GROUND FLOOR AREA	598.51	6442
PROPOSED FIRST FLOOR AREA	601.48	6474
PROPOSED SECOND FLOOR AREA	601.48	6474
PROPOSED THIRD FLOOR AREA	601.48	6474
PROPOSED FOURTH FLOOR AREA	601.48	6474
PROPOSED FIFTH FLOOR AREA	601.48	6474
TOTAL COVERED AREA	3605.91	38814
TOTAL AREA OF STAIR, LOBBY & LIFT (G.F.)	53.23	573
A.C. GYM. AREA (G.F.)	39.56	426
TOTAL CAR PARKING AREA (G.F.)	505.72	5444
HEIGHT OF THE BUILDING 19.350 M. FROM GROUND LEVEL		

BLOCK-B

PROPOSED GROUND FLOOR AREA	437.48	4709
PROPOSED FIRST FLOOR AREA (BLOCK-B)	434.78	4680
PROPOSED SECOND FLOOR AREA (BLOCK-B)	434.78	4680
PROPOSED THIRD FLOOR AREA (BLOCK-B)	434.78	4680
PROPOSED FOURTH FLOOR AREA (BLOCK-B)	434.78	4680
PROPOSED FIFTH FLOOR AREA (BLOCK-B)	434.78	4680
TOTAL COVERED AREA	2611.38	28109
TOTAL AREA OF STAIR, LOBBY & LIFT (G.F.)	57.74	622
TOTAL CAR PARKING AREA (G.F.)	379.74	4088
HEIGHT OF THE BUILDING 19.350 M. FROM GROUND LEVEL		

NAME OF OWNERS:-

DREAM REALTORS

- DEBOLINA CHAKRABORTY
- BISWARUP CHAKRABORTY
- PUTUL PAUL
- ABHISHEK KUMAR PAUL
- SUMITA SARKAR
- ASHIM SARKAR
- MANISH KUMAR SARAF
- BINOD KUMAR AGARWAL

CERTIFICATE OF OWNER

CERTIFIED THAT I/WE SHALL NOT ON LATER DATE MAKE ANY ADDITION OR CERTIFIED THAT I/WE HAVE GONE THROUGH THE BUILDING RULES AND ALTERATION TO THIS PLAN. REGULATIONS OF THE KAMARHATI MUNICIPALITY AND ALSO ABIDE THOSE RULES DURING AND AFTER CONSTRUCTION OF THE BUILDING. AND ALSO DECLARE THAT I/WE WILL BE ABSOLUTELY RESPONSIBLE FOR ANY KIND OF ERROR AND FOR THAT I/WE WILL BE HELD DIRECTLY RESPONSIBLE AND ACCEPT TO TAKE ANY PENAL ACTION TAKING BY THE KAMARHATI MUNICIPALITY.

DREAM REALTORS

- DEBOLINA CHAKRABORTY
- BISWARUP CHAKRABORTY
- PUTUL PAUL
- ABHISHEK KUMAR PAUL
- SUMITA SARKAR
- ASHIM SARKAR
- MANISH KUMAR SARAF
- BINOD KUMAR AGARWAL

SIG. OF OWNERS :-

TAPAS KUMAR ROY

ARCHITECT

REG. NO. CA2010049480

SIG. OF ENGINEER/ARCHITECT :-

CONSULTANT : **buildcon India**
ARCHITECTS, ENGINEERS & PROJECT CONSULTANT
150, SHYAMA CHANDAN MUKTA LANE, CALCUTTA-56

PROJECT :-

PROPOSED (G+V) STORED RESIDENTIAL BUILDING FOR DREAM REALTORS AT PREMISES NO- 5/A M.M. FEEDER ROAD, ARIADHA, KOLKATA-57, MOUZA- ARIADHA-KAMARHATI, LLNO - 01, R.S. NO- 12, TOLU NO-173, R.S. DNG NO-692, KHINW NO- 808, R.S. KHATIAN NO-8727,8728,8729,8730,8731,8732,8733 & 8734, LR. DNG NO-6903, LR. KHATIAN NO- 10607, WARD NO-11, HOLDING NO-597/1 P.O. & P.S.- BELGHORIA, DIST-24 P.S.(N), UNDER KAMARHATI MUNICIPALITY.

SCALE	1 : 1	DATE		DRG. NO.	
DEL. BY		CHK. BY		JOB NO.	

