


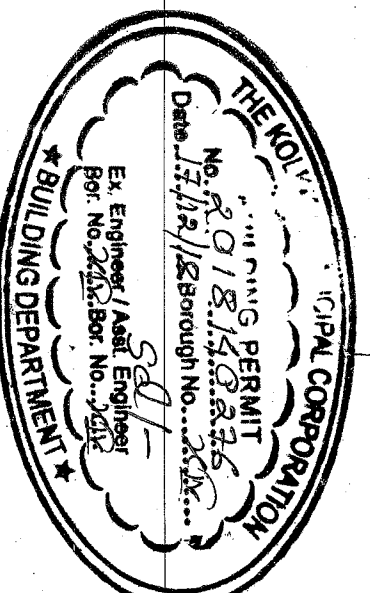


APPROVED
REGISTERED ENGINEER
PROFESSIONAL No. 14523




THE PROPOSED BUILDING IS LOCATED AT THE CORNER OF K.M.C. ROAD AND BAGPOTA ROAD.

DOOR & WINDOW SCHEDULE			
DOOR	HT.	TYPE	WIDTH
D1	2100	WT	1500
D2	2100	WT	1200
D3	2100	WT	600
D4	2100	WT	1500

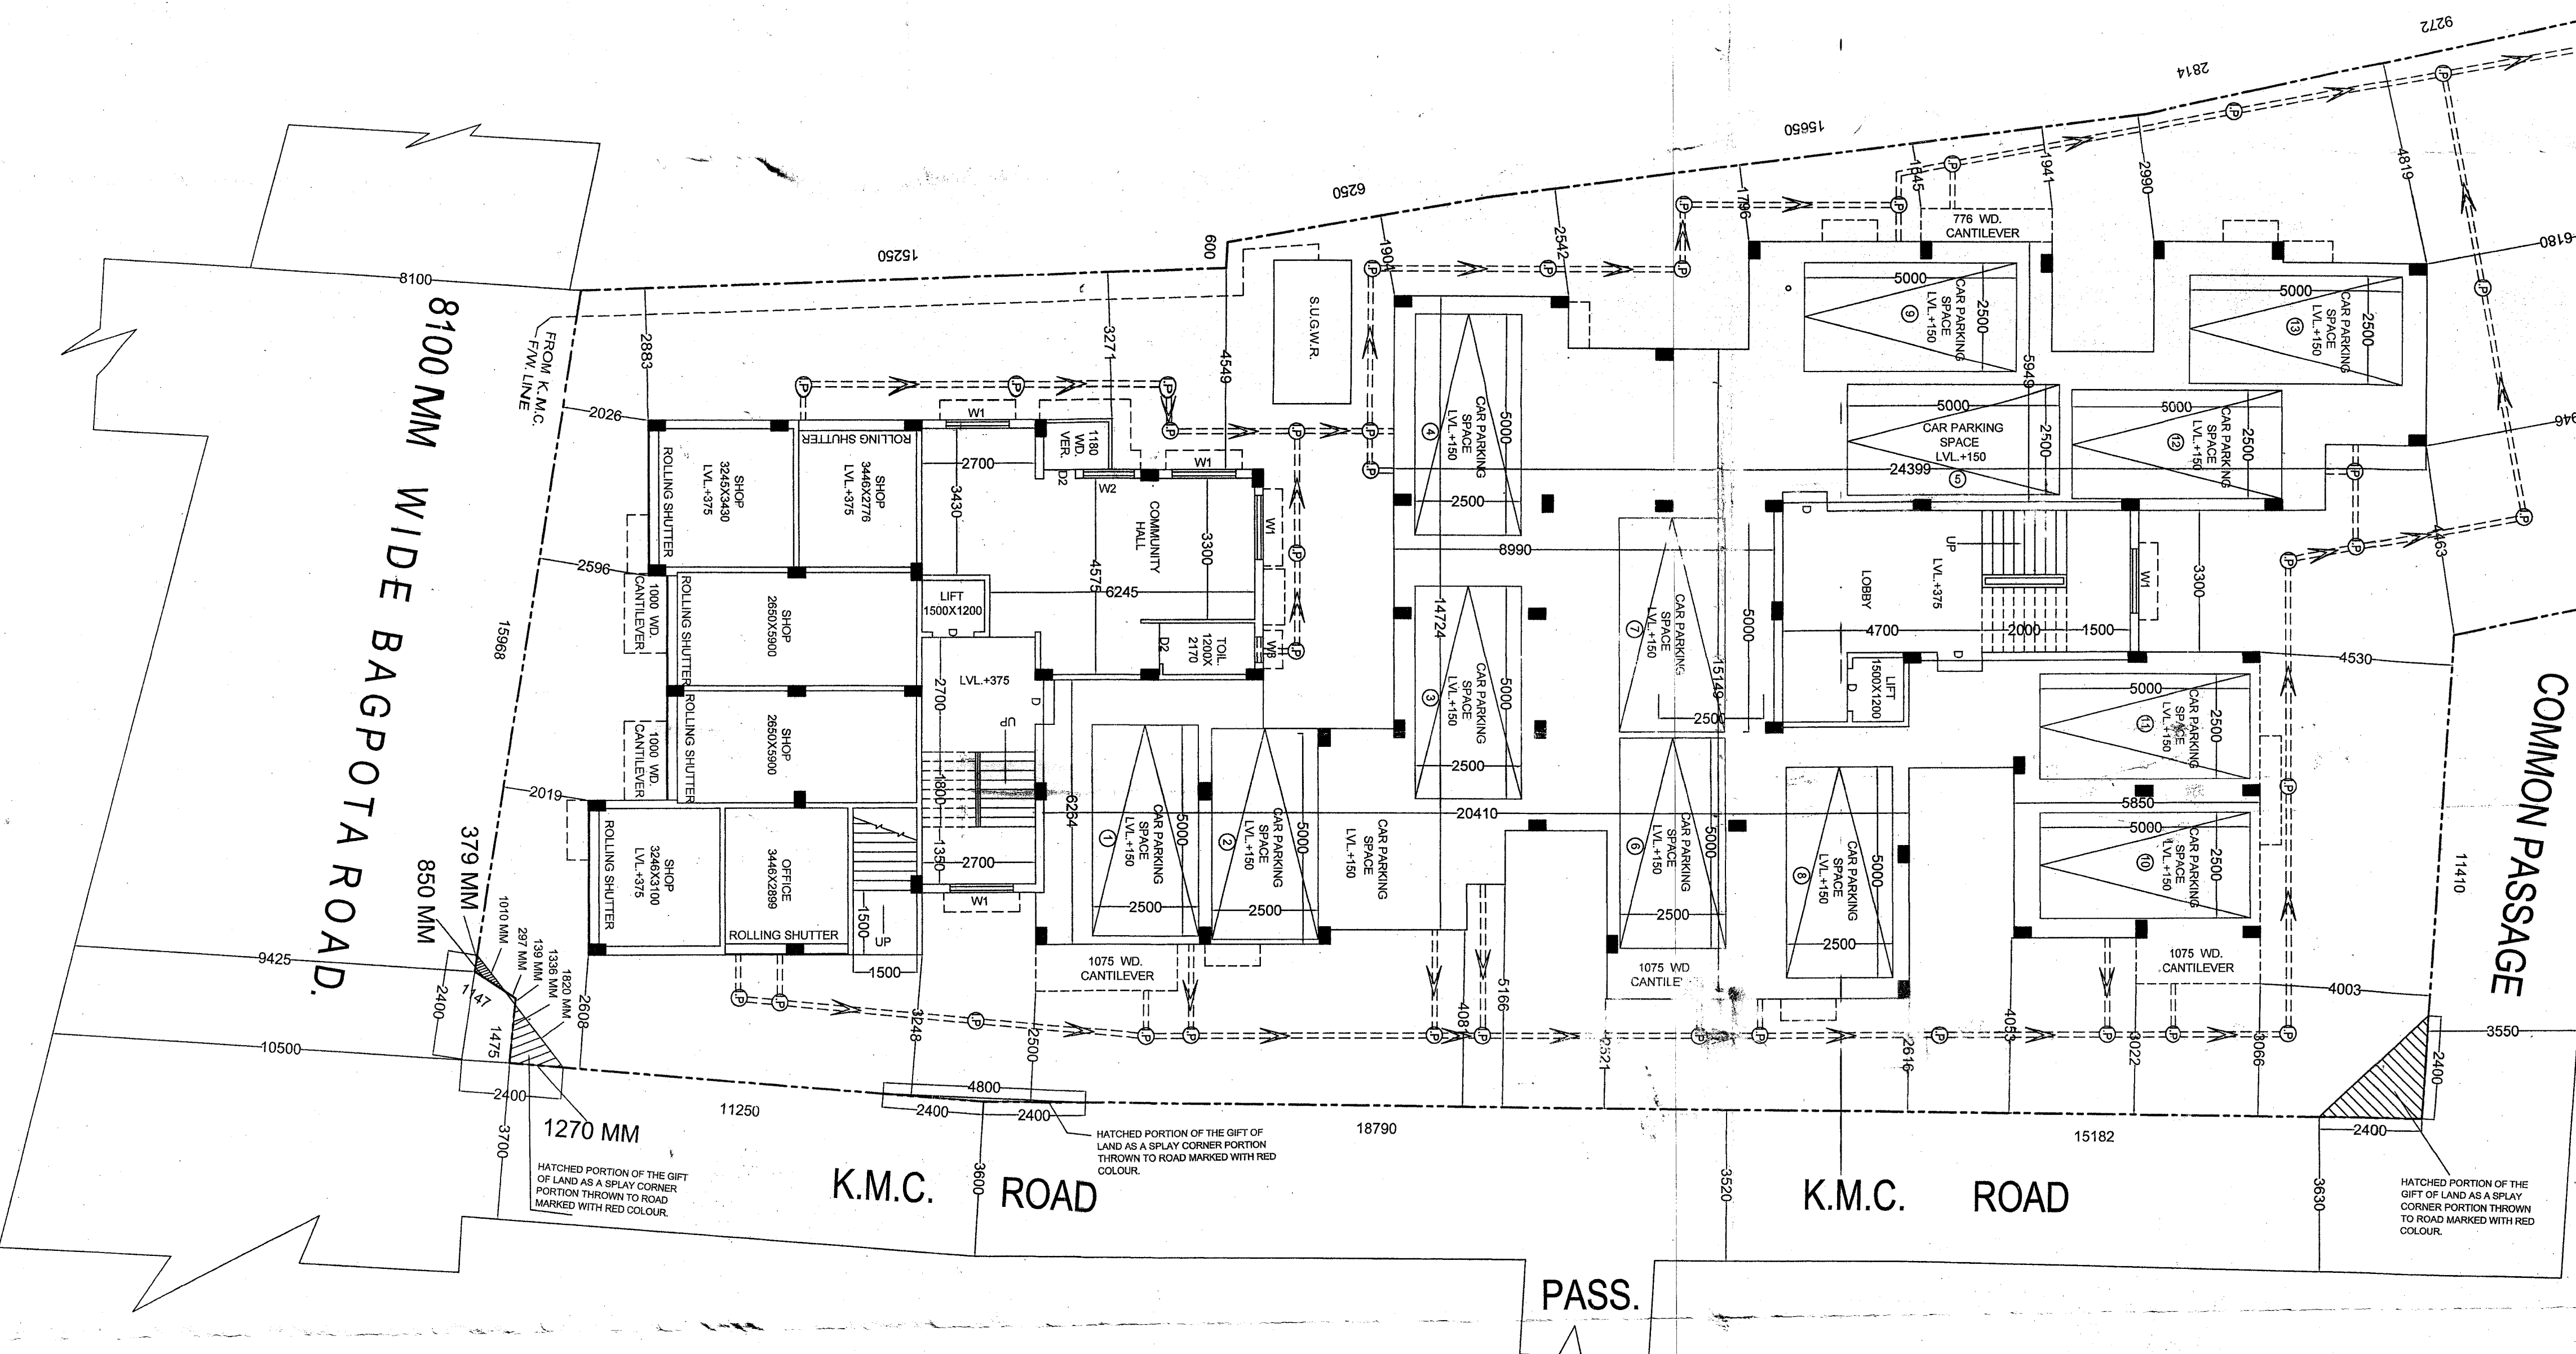


GROUND FLOOR PLAN
SCALE = 1:100

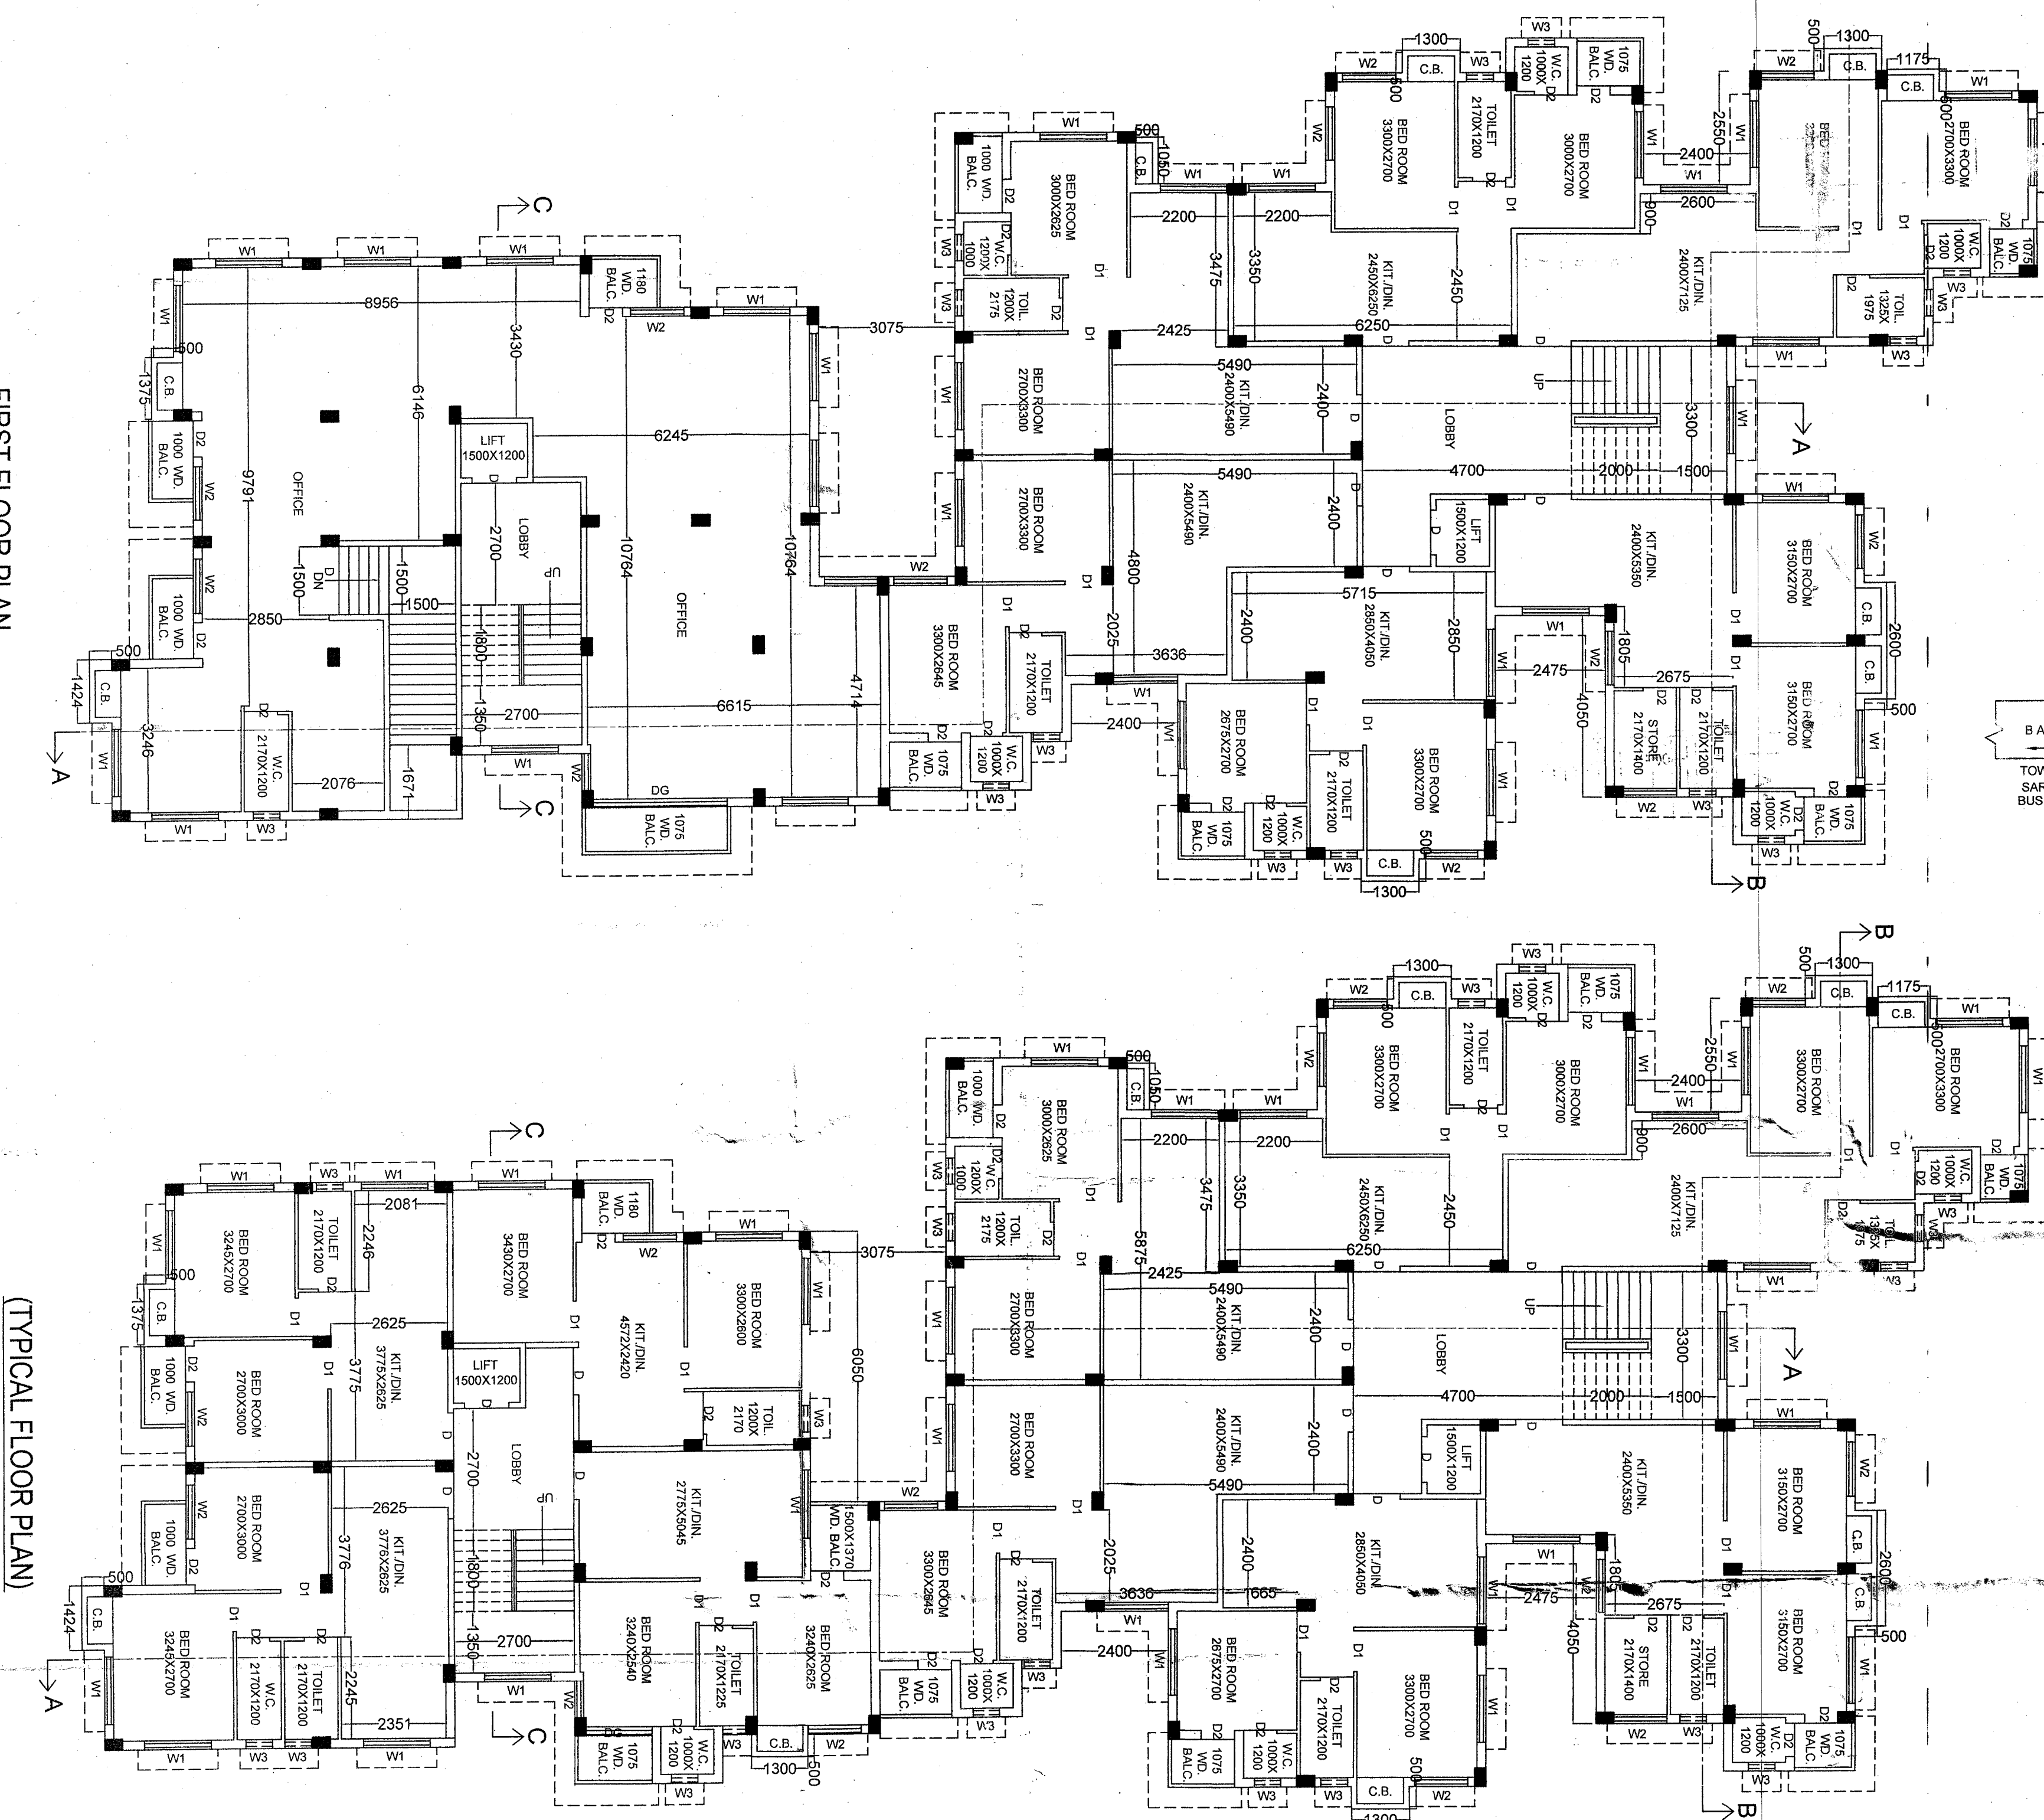


FIRST FLOOR PLAN
SCALE = 1:100

TYPICAL FLOOR PLAN
2ND & 3RD FLOOR PLAN
SCALE = 1:100

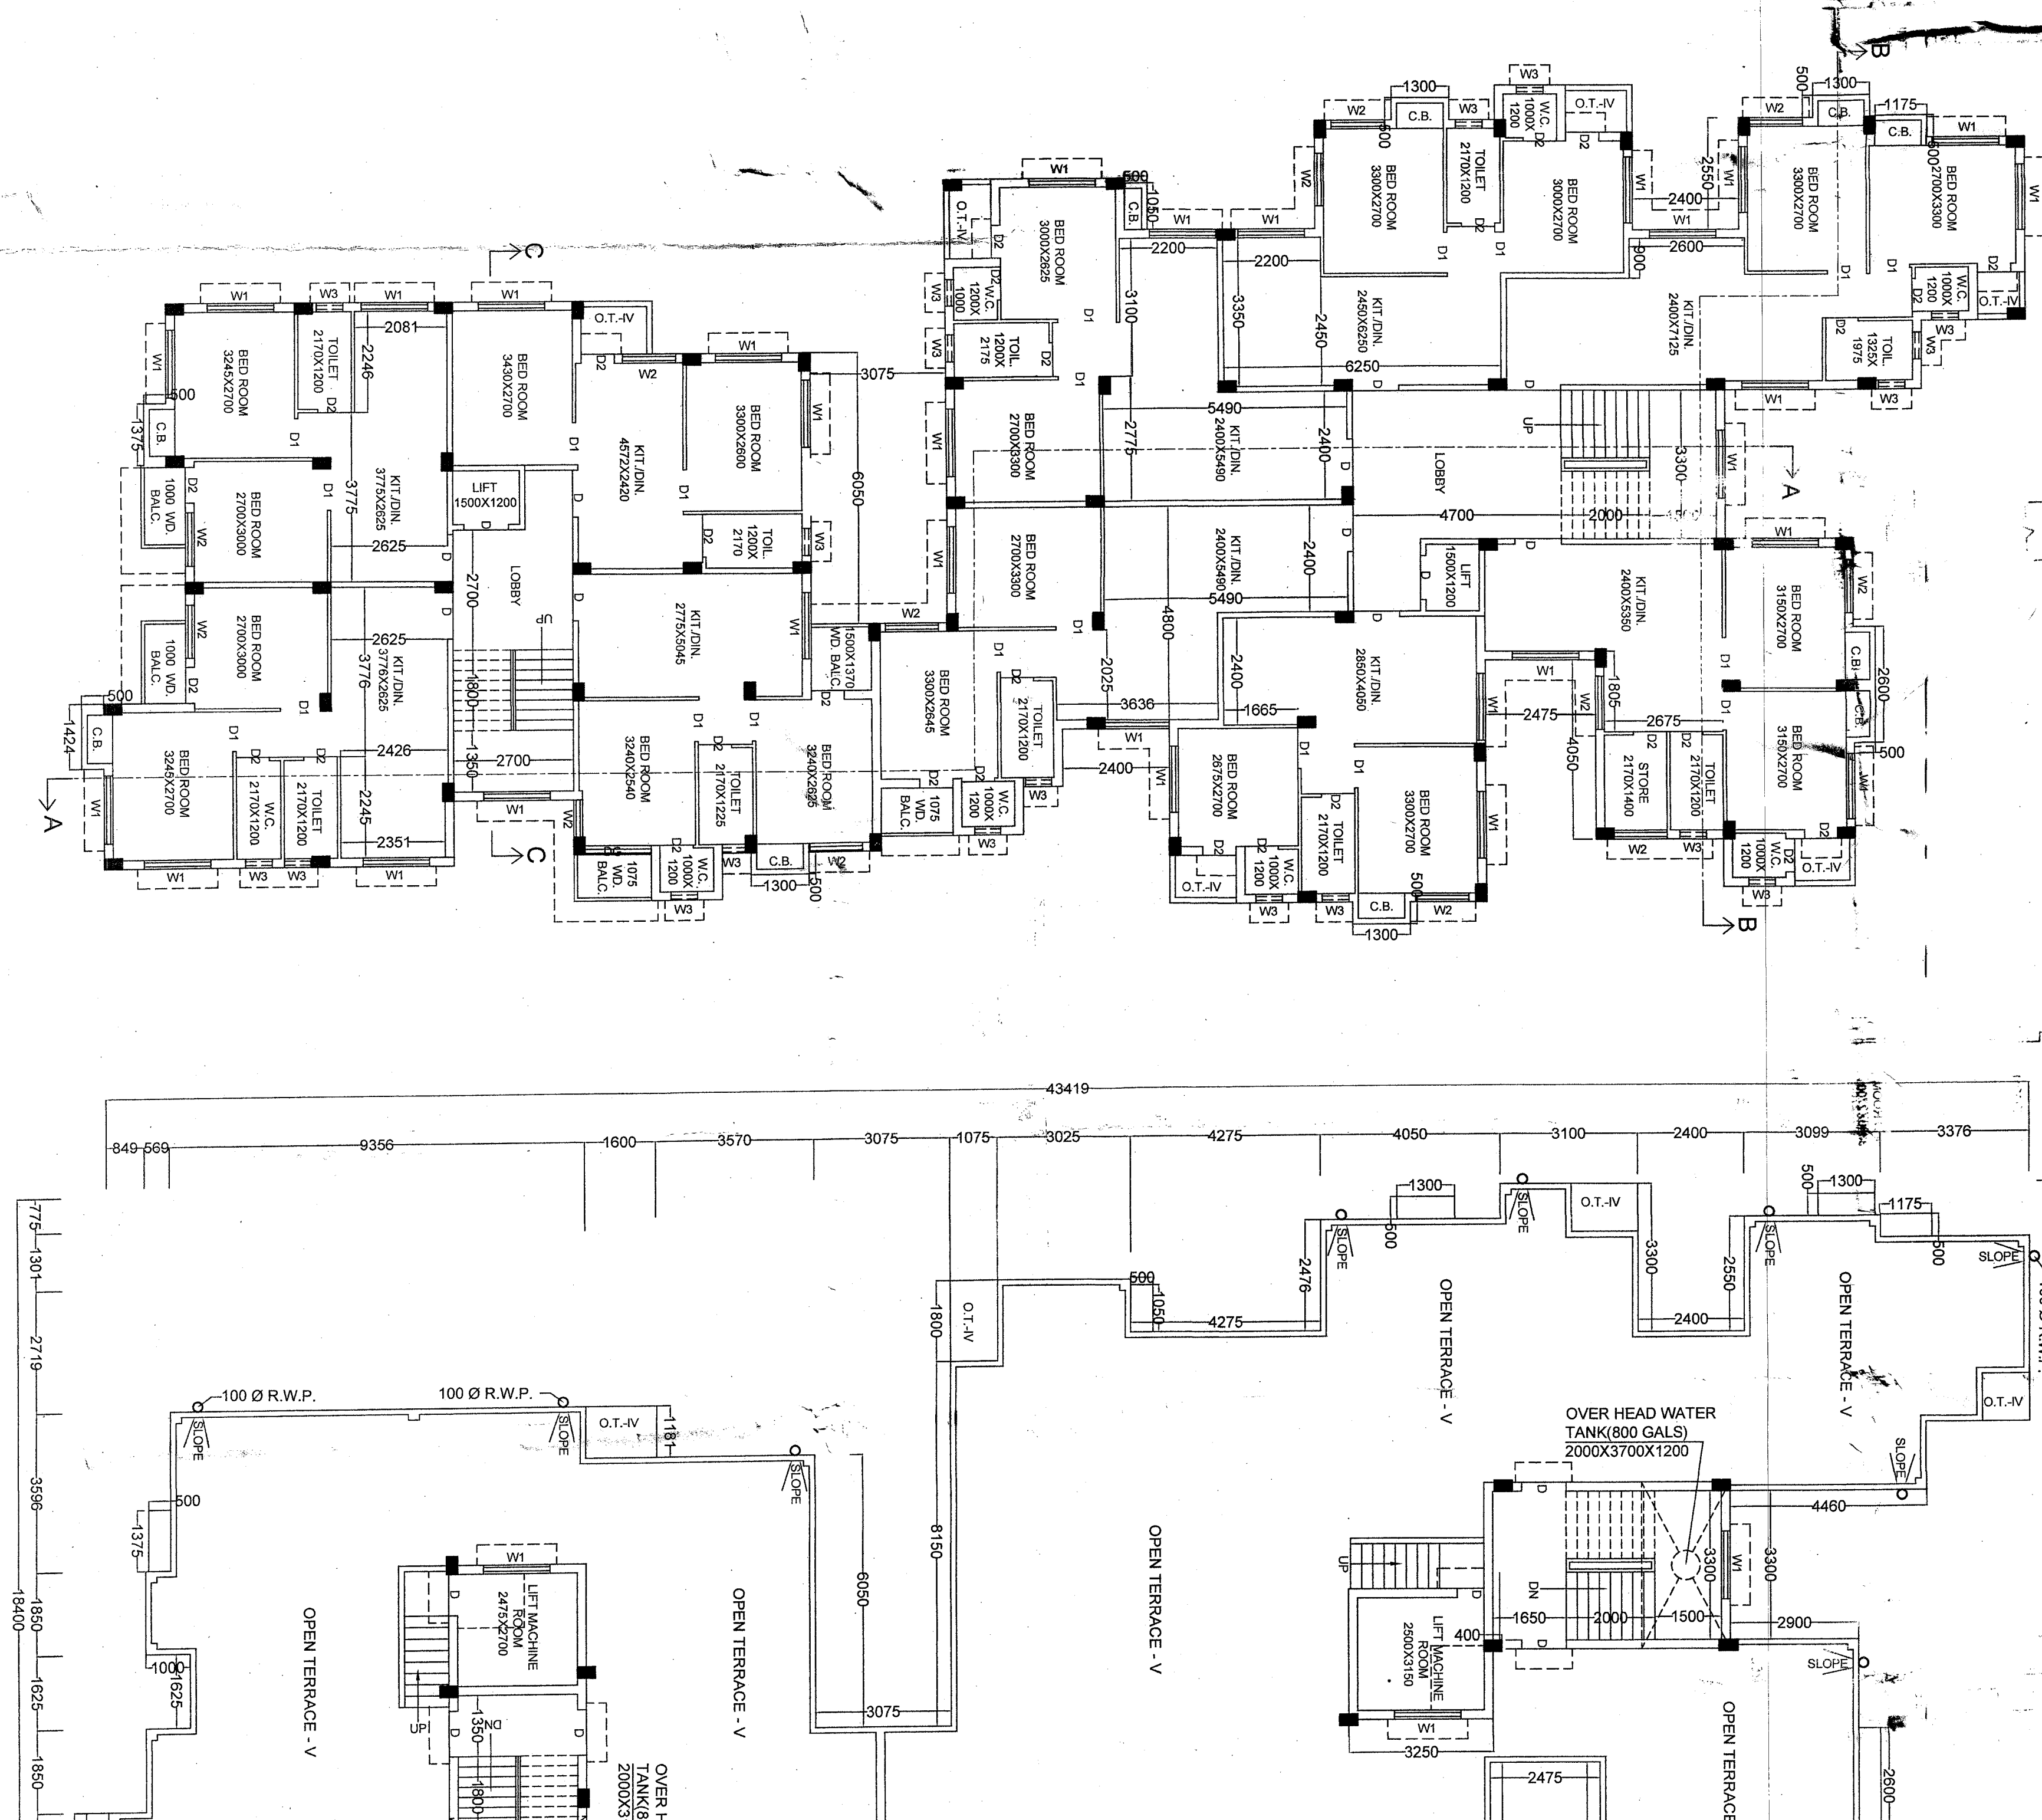

4TH FLOOR PLAN
SCALE = 1:100

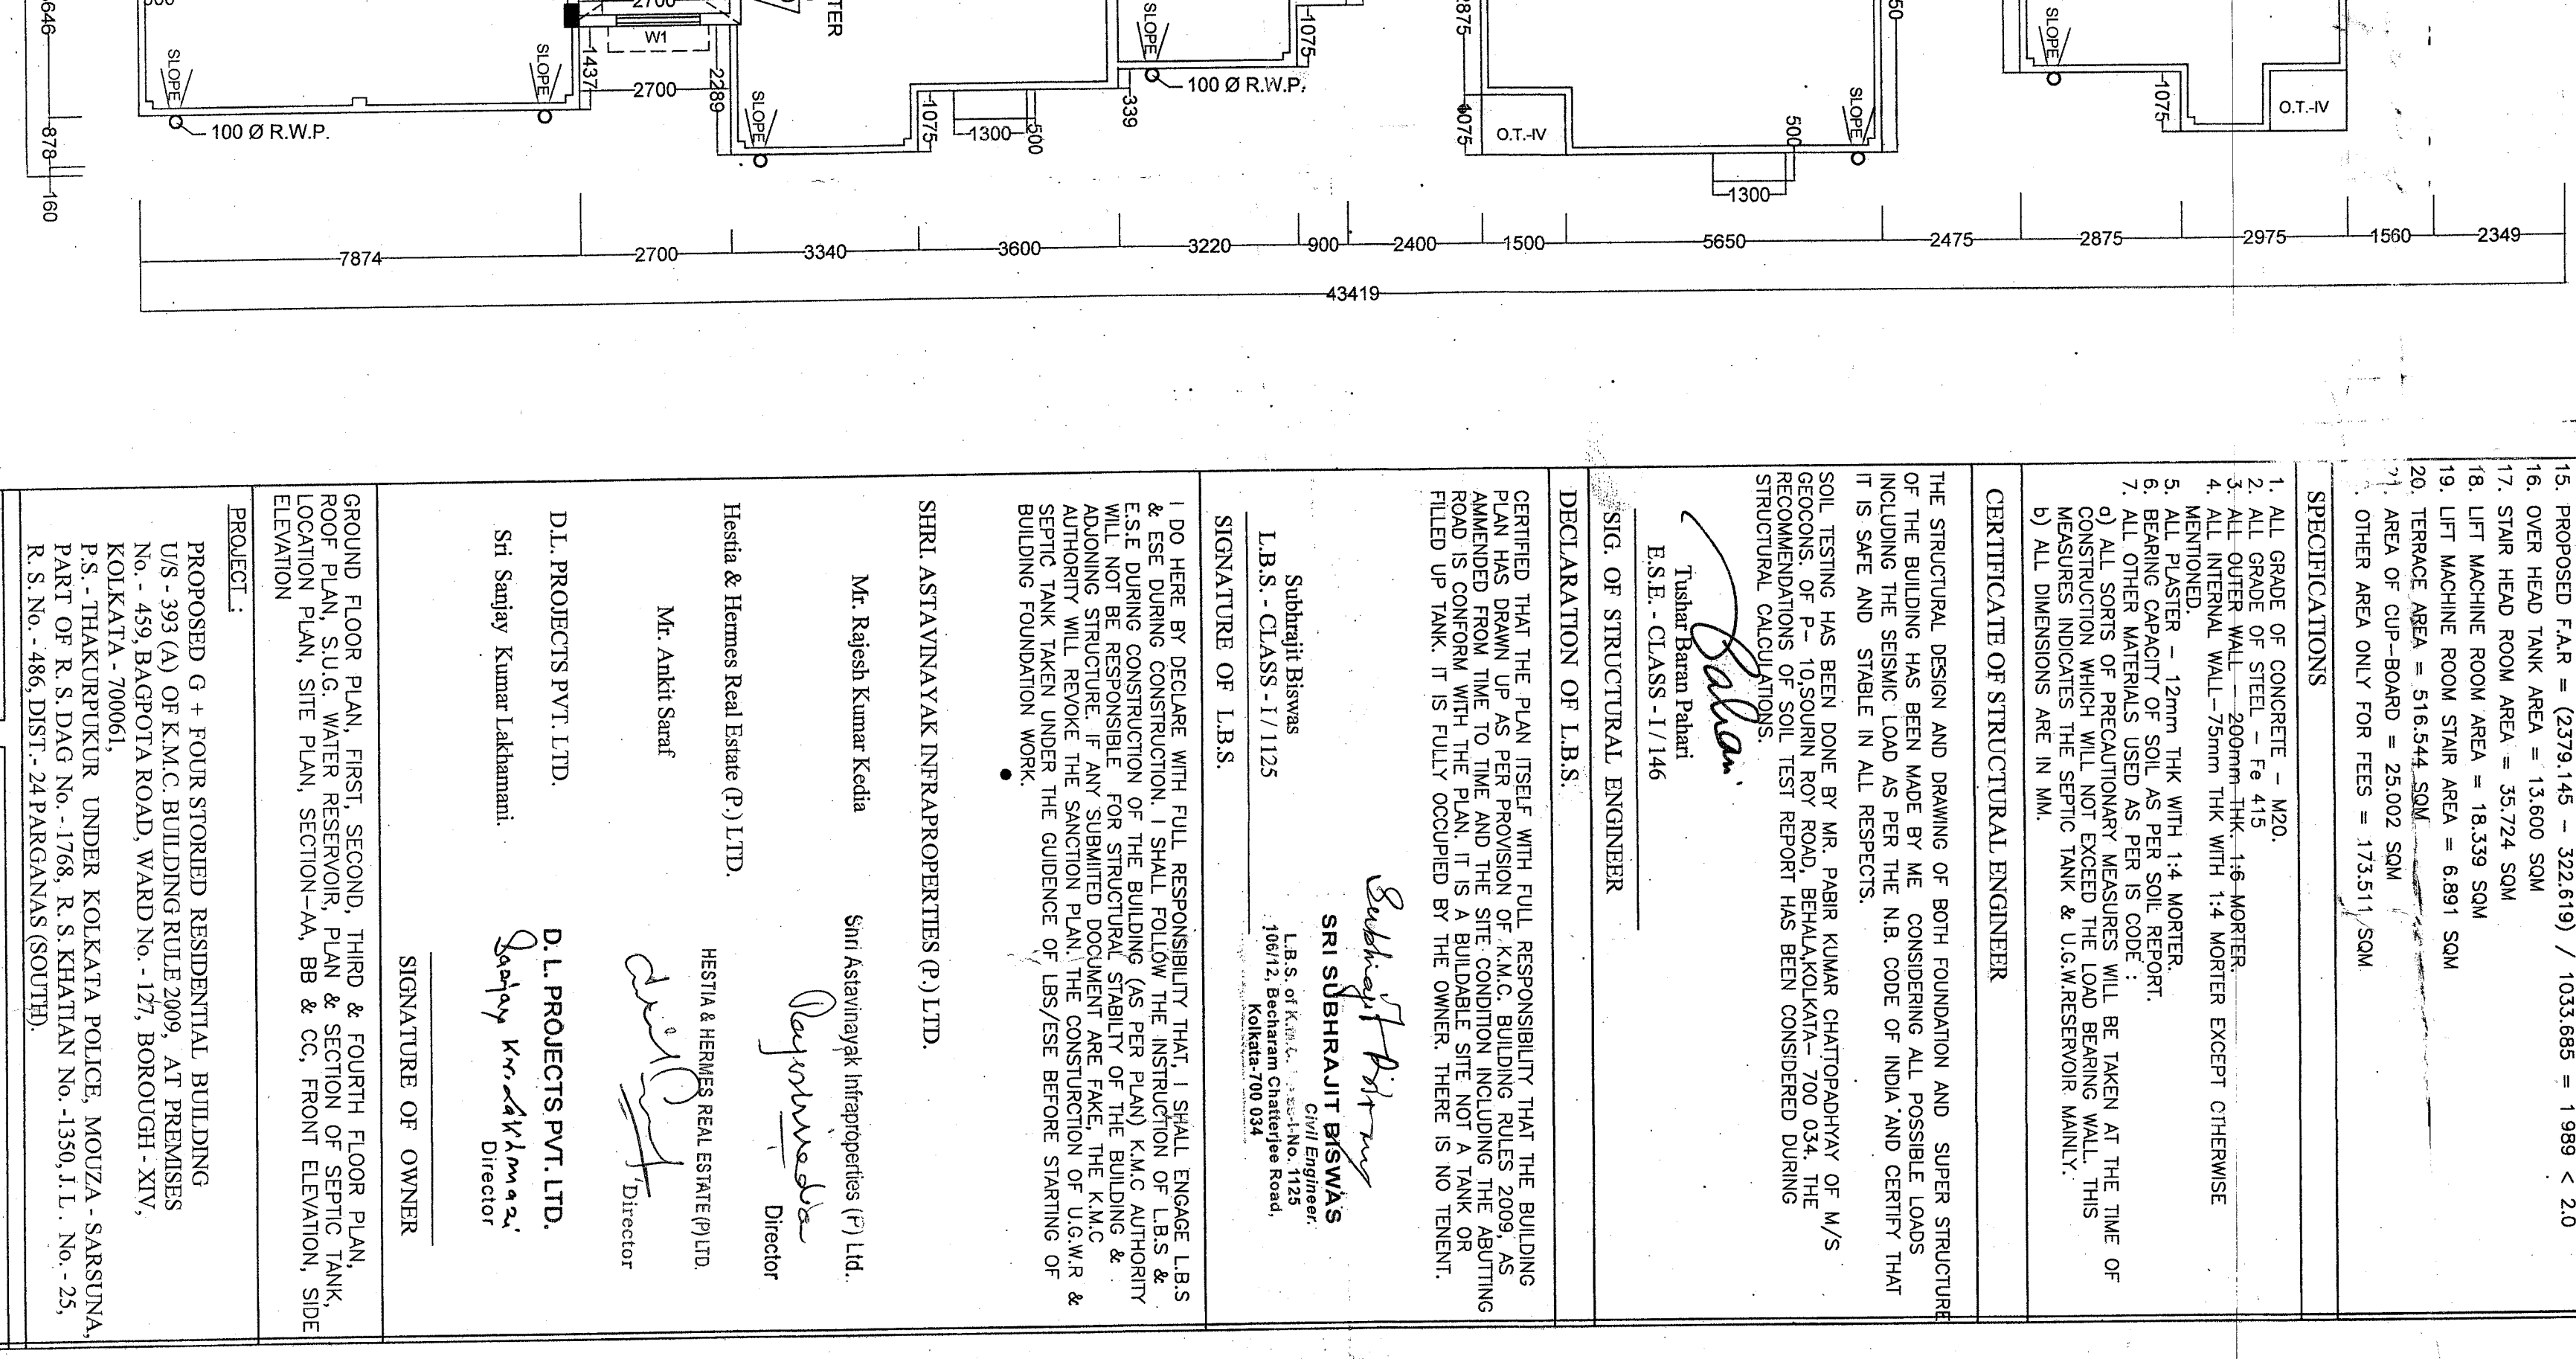

ROOF PLAN
SCALE = 1:100

CERTIFICATE			
I, the undersigned, being a duly qualified and licensed Professional Engineer, do hereby certify that the above information is true and correct to the best of my knowledge and belief, and that the same has been prepared in accordance with the provisions of the Tamil Nadu Registration of Architects and Engineers Act, 1968 (No. 14 of 1968).			
Signature of S. Subramanian	Date: 15/07/2018	Place: Chennai	State: Tamil Nadu

STATEMENT OF THE PLAN PROPOSAL			
1. NAME OF THE PROJECT: PRAJAY CHARTERED SCHOOL	2. ADDRESS: 14523, K.M.C. ROAD, BAGPOTA ROAD, CHENNAI - 600 001	3. DATE: 15/07/2018	4. SCALE: 1:100
5. AREA OF THE SITE: 14523 SQ. M.	6. AREA OF THE BUILDING: 14523 SQ. M.	7. HEIGHT OF THE BUILDING: 14.523 M.	8. NUMBER OF FLOORS: 14.523
9. TOTAL AREA OF THE SITE: 14523 SQ. M.	10. TOTAL AREA OF THE BUILDING: 14523 SQ. M.	11. TOTAL AREA OF THE ROOF: 14523 SQ. M.	12. TOTAL AREA OF THE TERRACE: 14523 SQ. M.

SPECIFICATIONS			
1. ALL CONCRETE WORK SHALL BE DONE IN ACCORDANCE WITH THE TAMIL NADU BUILDING REGULATIONS, 1968.	2. ALL ROOFING WORK SHALL BE DONE IN ACCORDANCE WITH THE TAMIL NADU BUILDING REGULATIONS, 1968.	3. ALL PAINTING WORK SHALL BE DONE IN ACCORDANCE WITH THE TAMIL NADU BUILDING REGULATIONS, 1968.	4. ALL ELECTRICAL WORK SHALL BE DONE IN ACCORDANCE WITH THE TAMIL NADU BUILDING REGULATIONS, 1968.
5. ALL PLUMBING WORK SHALL BE DONE IN ACCORDANCE WITH THE TAMIL NADU BUILDING REGULATIONS, 1968.	6. ALL MECHANICAL WORK SHALL BE DONE IN ACCORDANCE WITH THE TAMIL NADU BUILDING REGULATIONS, 1968.	7. ALL SANITARY WORK SHALL BE DONE IN ACCORDANCE WITH THE TAMIL NADU BUILDING REGULATIONS, 1968.	8. ALL STRUCTURAL WORK SHALL BE DONE IN ACCORDANCE WITH THE TAMIL NADU BUILDING REGULATIONS, 1968.
9. ALL FINISHES SHALL BE DONE IN ACCORDANCE WITH THE TAMIL NADU BUILDING REGULATIONS, 1968.	10. ALL FLOORING SHALL BE DONE IN ACCORDANCE WITH THE TAMIL NADU BUILDING REGULATIONS, 1968.	11. ALL WALLS SHALL BE DONE IN ACCORDANCE WITH THE TAMIL NADU BUILDING REGULATIONS, 1968.	12. ALL CEILING SHALL BE DONE IN ACCORDANCE WITH THE TAMIL NADU BUILDING REGULATIONS, 1968.

SAUNYAN ASSOCIATES
106/12, BRIGADIA ROAD, CHENNAI - 600 001
Phone: 1234567890