

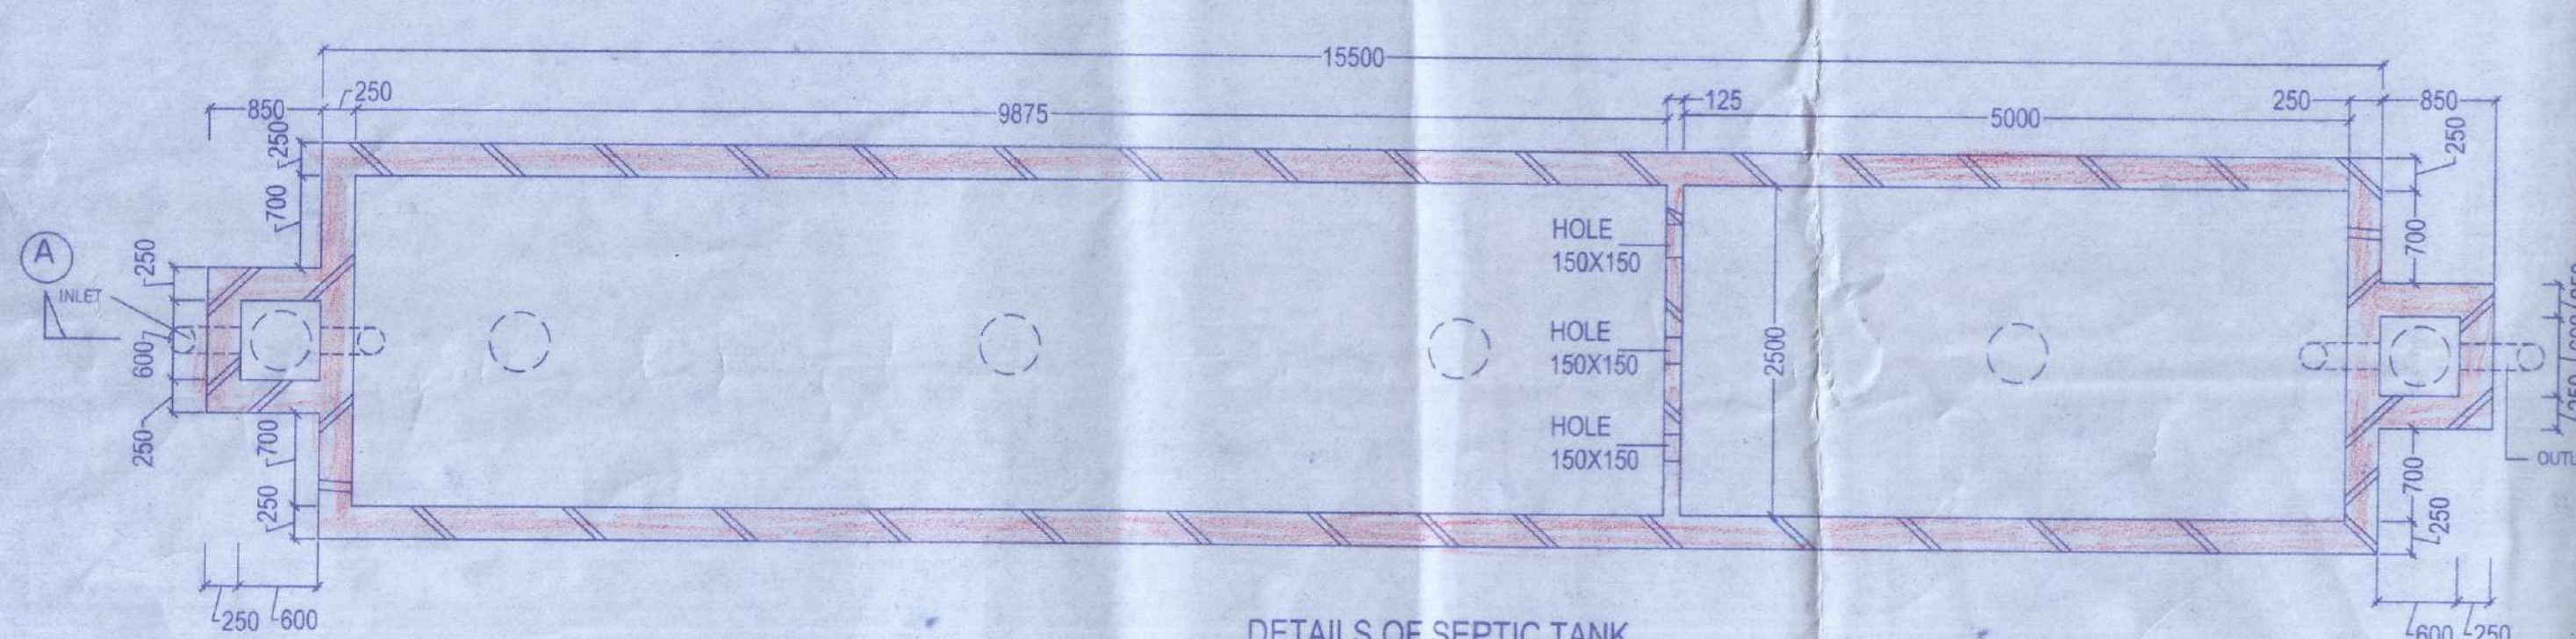
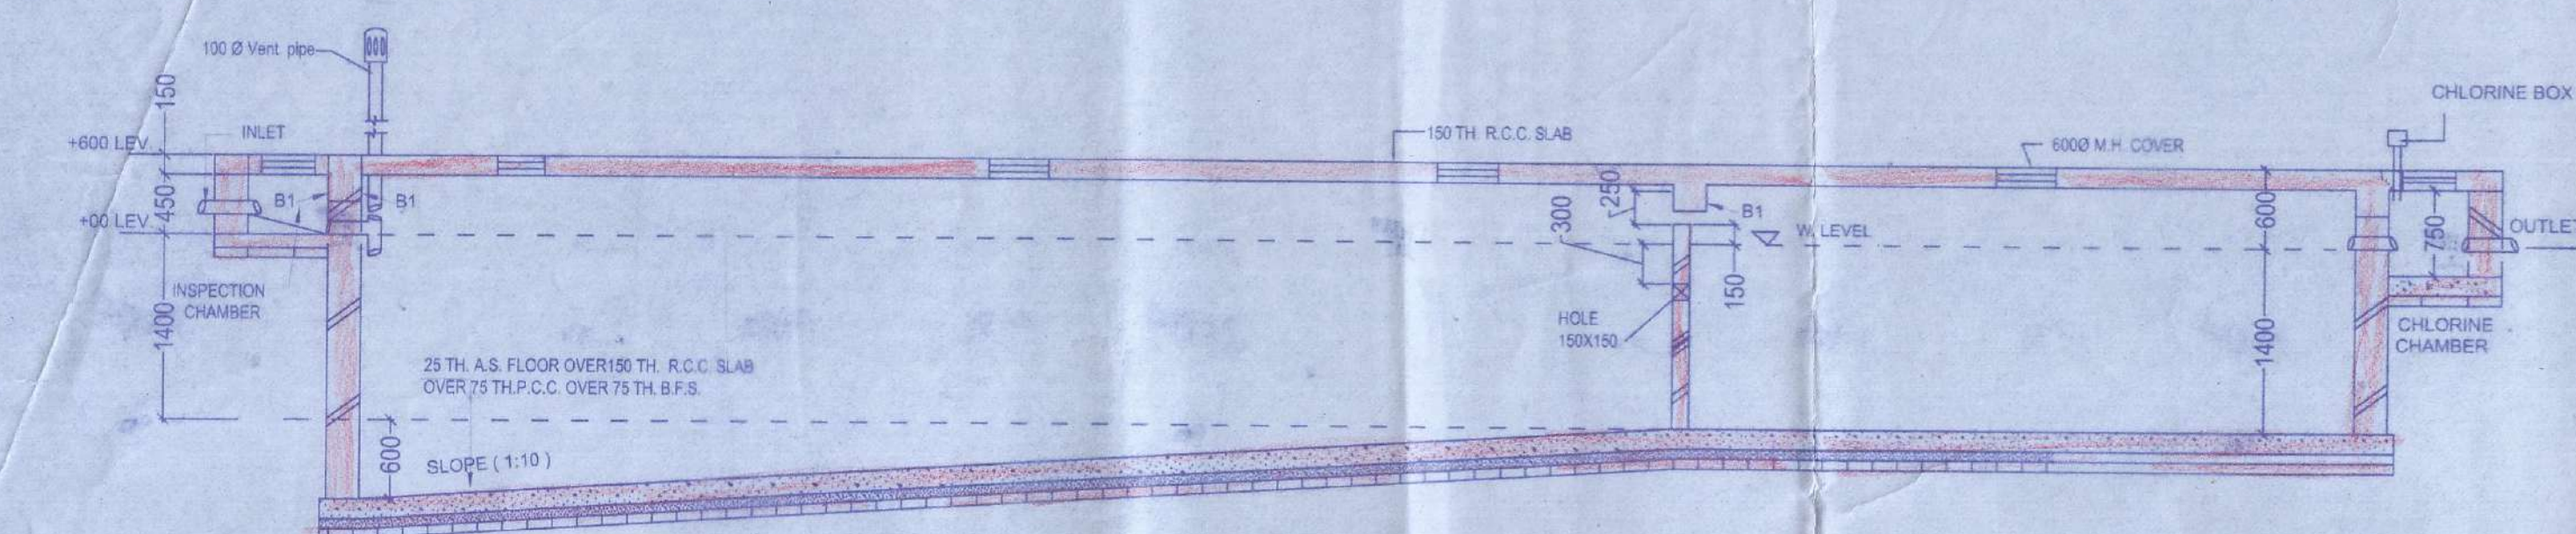


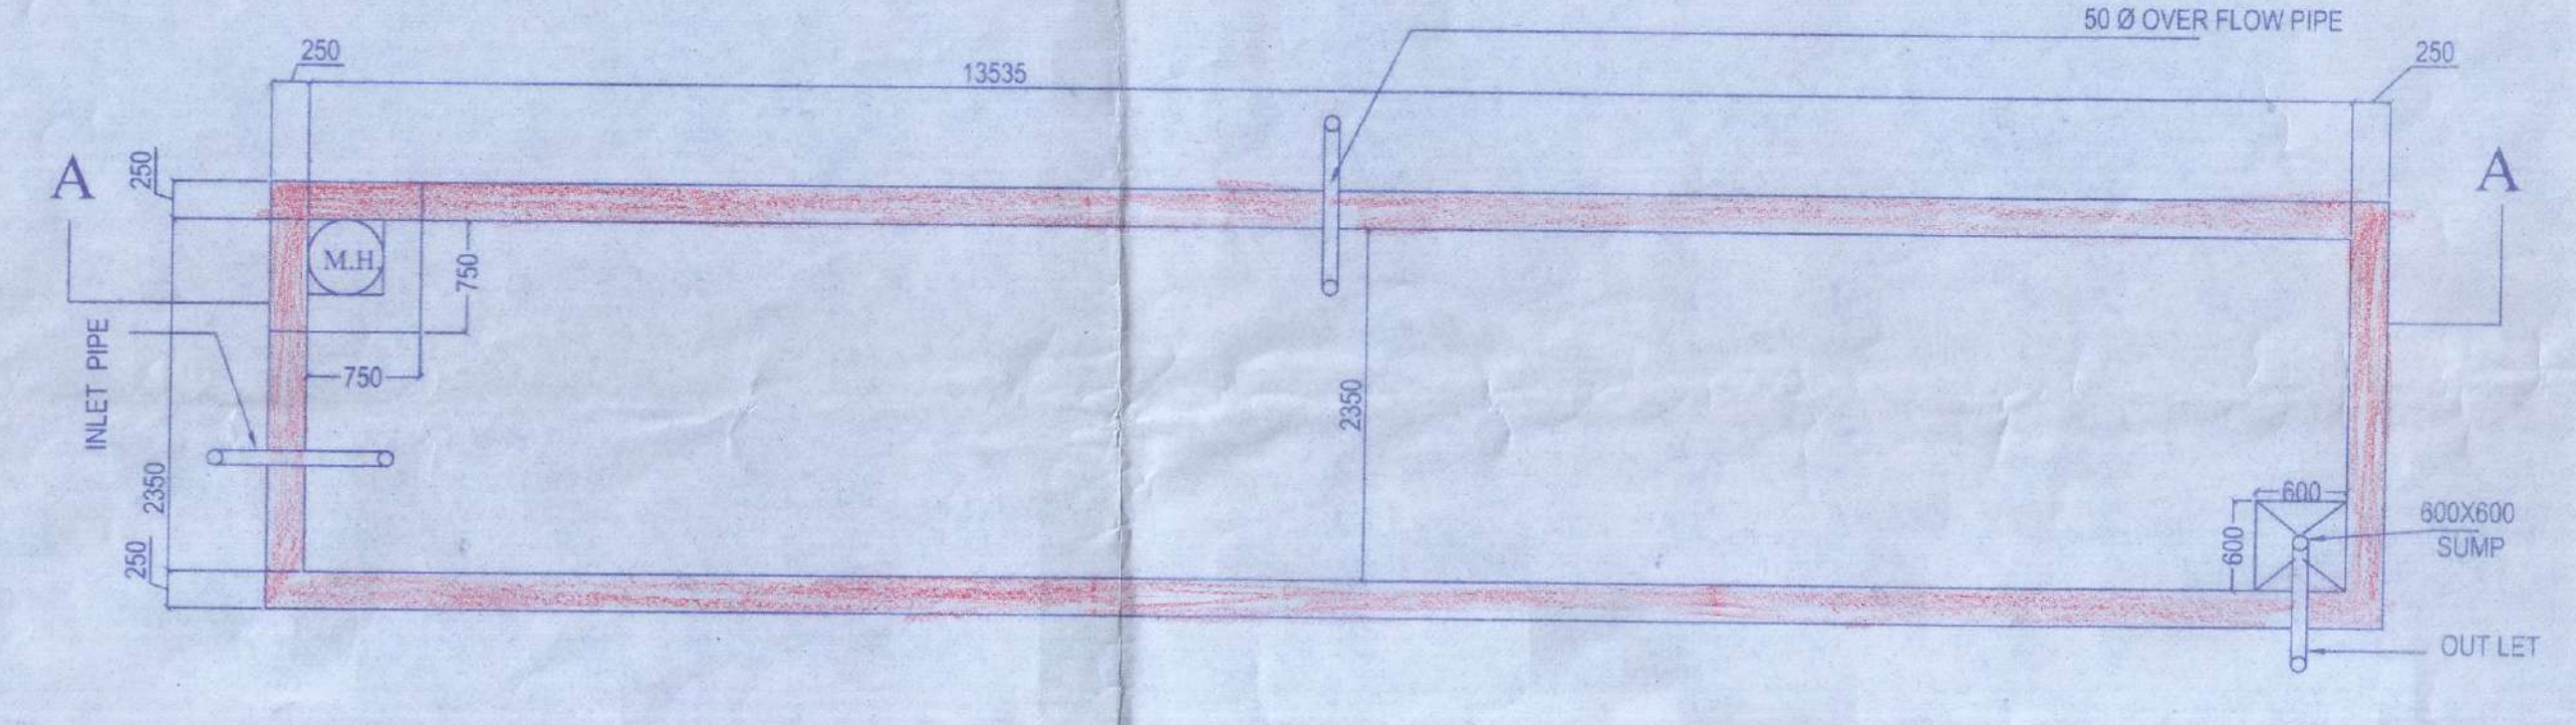


FRONT ELEVATION
SCALE: 1:100

Sub Assistant Engineer
South Dum Dum Municipality

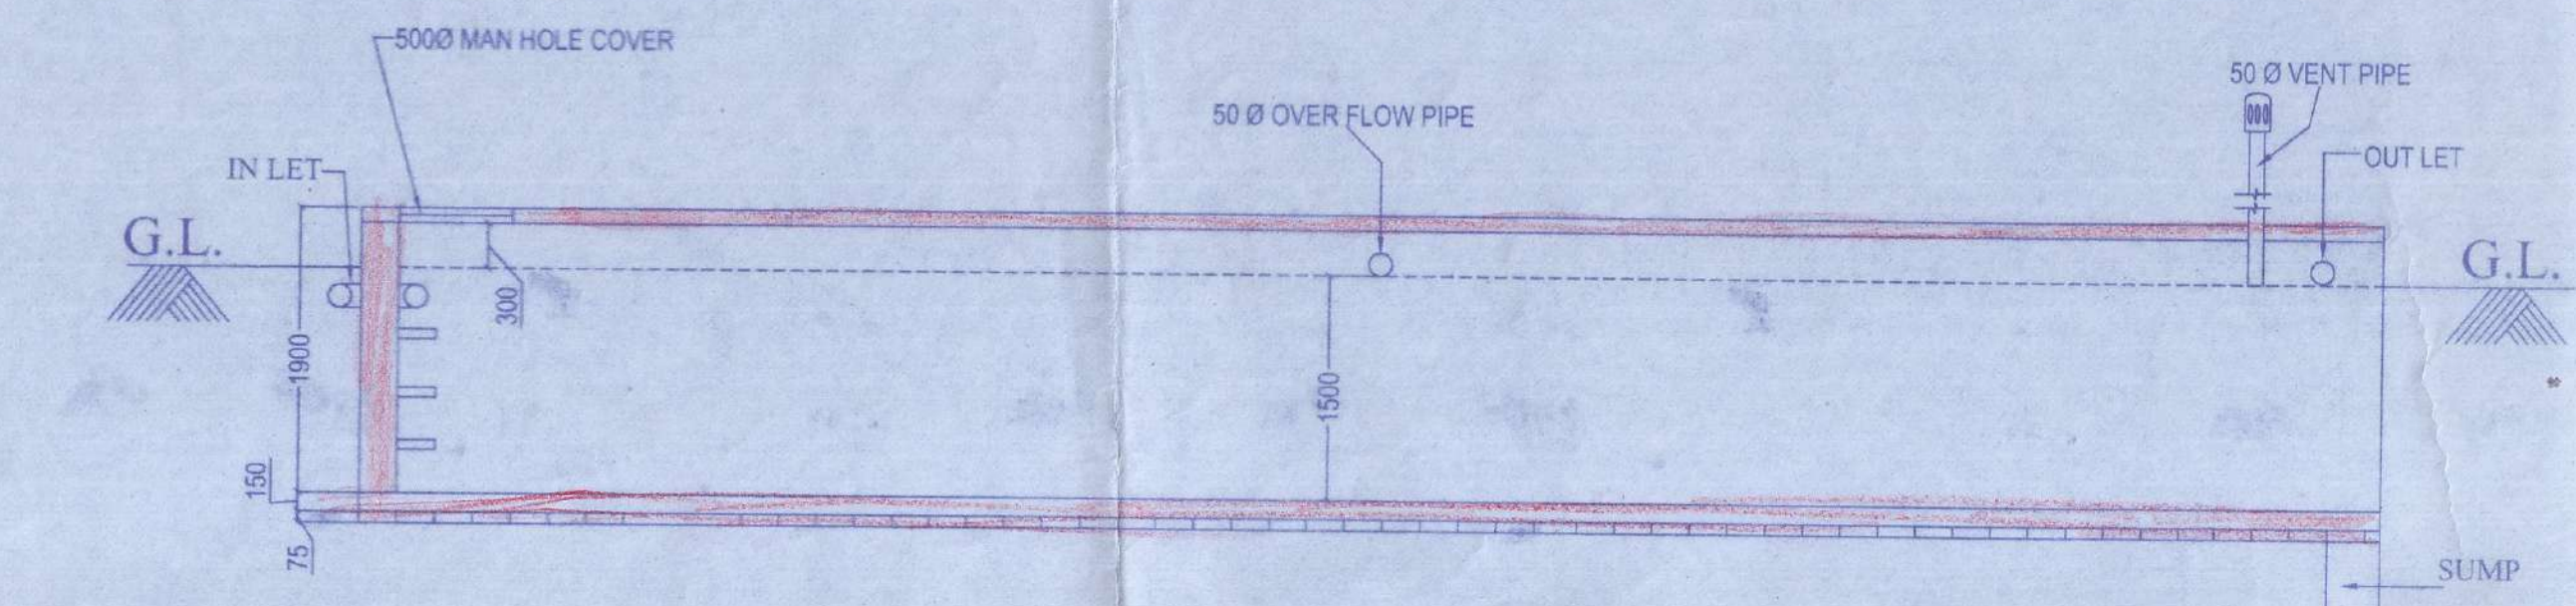

DETAIL PLAN OF U.G.W.R
CAP: 47710 LT.
SCALE: 1:50

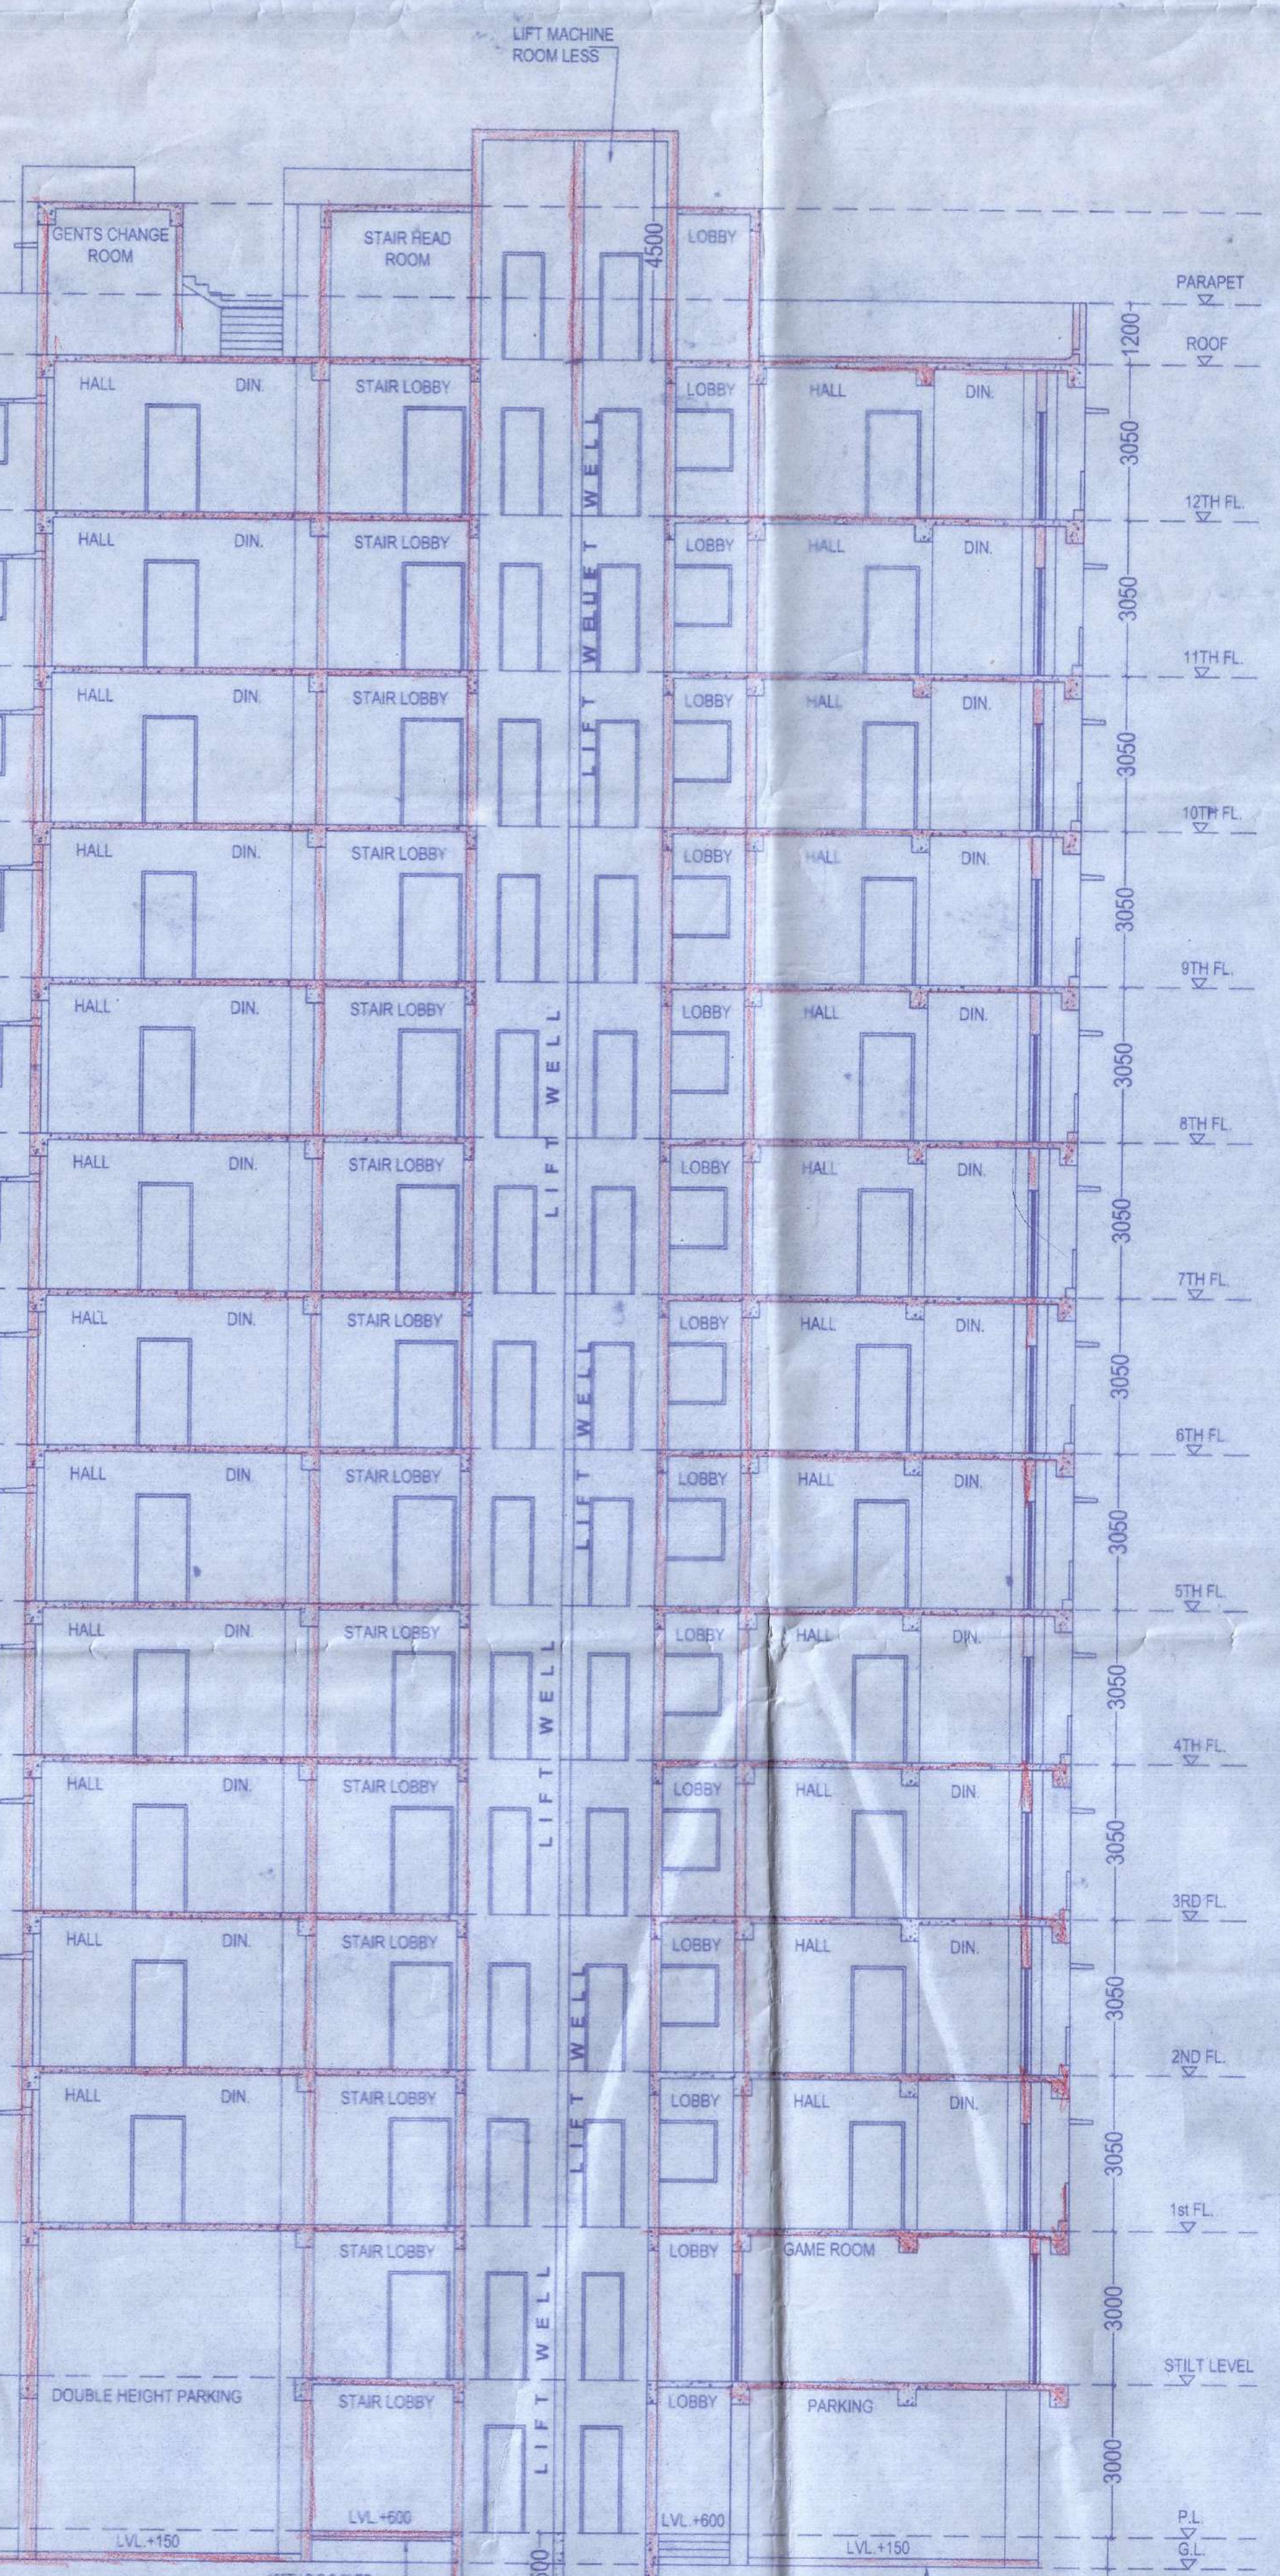

SECTION - B-B
SCALE: 1:100

Sub Assistant Engineer
South Dum Dum Municipality

SCHEDULE OF DOORS & WINDOWS

DOOR MKD.	SIZE	WIN. MKD.	SIZE
D0	1200X2100	W1	1250X1500
D1	1050X2100	W3	900X1200
D2	950X2100	W3A	750X1200
D4	750X2100	W4	600X600

SHEET NO. - 02

PROPOSED PLAN OF A G+XII STORED RESIDENTIAL BUILDING
AT HOLDING NO.- 255, NAYA PATTY ROAD, KOLKATA-700055;
MOUZA- SHYAMNAGAR, J.L. NO.- 32, L.R. KHATIAN NO.- 762, L.R.
PLOT NO.- 115, 116, 117, 118, WARD NO.- 21, P.S.- DUM DUM, UNDER
S.D.M.; DIST.- 24 PGS (N).

NAME OF OWNER:
HIRAKABHA BHADRA

DRAWING TITLE:
FRONT ELEVATION, SECTION A-A', SECTION B-B', DETAILS OF SEPTIC
TANK, DETAILS OF U.G.W.R., DOOR-WINDOW SCHEDULE

NOTE:
1. ALL DIMENSIONS ARE IN MM. SCALE AS SHOWN.
2. ALL OUTER WALL 200 MM. THK.
3. ALL INTERNAL WALL 75 MM. THK.
4. ALL PARTITION WALL 125 MM. THK.

CERTIFICATE OF OWNER
CERTIFIED THAT I SHALL NOT ON A LATER DATE MAKE ANY ADDITION
OR ALTERATION TO THIS PLAN SO AS TO CONVERT IT FOR MY USE OR
ALLOW IT TO BE USED FOR SEPARATE FLATS / FLOOR / STOREY.
CERTIFIED THAT I HAVE COME THROUGH THE BUILDING RULES FOR
THE SOUTH DUM DUM MUNICIPALITY IN VONGUE & ALSO UNDERTAKE
TO ABIDE BY THOSE RULES DURING & AFTER CONSTRUCTION OF
BUILDING. CERTIFIED THAT I ALSO UNDERTAKE TO REPORT OF
COMMENCEMENT BEFORE 7 DAYS & COMPLETION WOULD BE REPORTED
WITHIN 30 DAYS. I ALSO UNDERTAKE TO REPORT THAT THERE IS NO
COURT CASE OR ANY COMPLAINS FROM ANY CORNER IN RESPECT OF
MY PROPERTY AS PER PLAN. S.D.D.M. WILL NOT BE LIABLE FOR ANY
TYPE OF DISPUTE IF ARISES IN FUTURE FURTHER THERE IS NO TENANT
IN THE AFORESAID PREMISES.

GOVIL REALTORS
Signature of Owner
SIGNATURE OF OWNER/S

CERTIFICATE OF ENGINEER
CERTIFIED THAT THE FOUNDATION & SUPER STRUCTURE OF THE
BUILDING HAS BEEN SO DESIGNED BY ME TO BE SAFE IN ALL RESPECT
INCLUDING THE BEARING CAPACITY & SETTLEMENT OF SOIL AS PER I.S.I
STANDARD & N.B. CODE CERTIFIED THAT THE PLAN HAS BEEN
DESIGNED & DRAWN UP STRICTLY ACCORDING TO THE BUILDING
RULES OF S.D.D.M. I AS A STRUCTURAL ENGINEER HEREBY CERTIFY
THAT I INDEMNIFY S.D.D.M. FROM ANY STRUCTURAL DEFECT OR
FAILURE OF PROPOSED BUILDING AFTER OR DURING CONSTRUCTION.
HOWEVER STRUCTURAL DESIGN CALCULATIONS ARE SUBMITTED
REFERENCE & RECORD.


Ranabir Sankar Bhattacharya
Enlisted Geotechnical Engg
78, Banskroni Park, KOL-70
CL-655
No. GT027-KMC
SIG. OF GEO-TECHNICAL ENGINEER

DHRUBOJYOTI SAHA
M. Arch (Urban Design), JU
Regn. No.- CA/2005/32277
KOUSHIK SENGUPTA
STRUCTURAL ENGINEER
REGD. NO. 175
SOUTH DUM DUM MUNICIPALITY

Dhiman Bhattacharjee
Enlisted Structural Engineer
E.S.E. No.-212, Chhat.
Kolkata Municipal Corporation

Dhiman Bhattacharjee
Licence Building Surveyor
Class-4
L.B.S. No. SDCM/027
SIG. OF L.B.A./L.B.S.

Dhiman Bhattacharjee
Enlisted Structural Engineer
Lic No. SDCM/151
SIG. OF STRUCTURAL ENGINEER

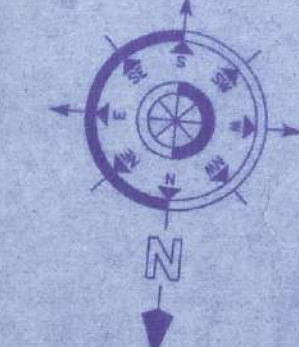

D.J. CONSULTANTS & ASSOCIATES
255, DUMDUM PARK, KOL- 55.
PHONE NO.- 033-3582 2387
mail - info@djicons.org

[illegible]