


CIVILIZE ENTERPRISE

Madarat Badamtala, P.S. - Baruipur

P.O. - Madarat, Kolkata - 700144

MOBILE : 9830460026, 9903290112.

SITE DETAILS : MOUZA-BARUIPUR, J.L NO -31, DAG NO -7849, KHATIAN NO(C.S.) -1736.KHATIAN (R.S)-8662, HOLDING NO-877,⁸⁷⁷, P.S -BARUIPUR, DIST-24 PGS.(S). UNDER MADARAT GRAM PANCHAYAT.

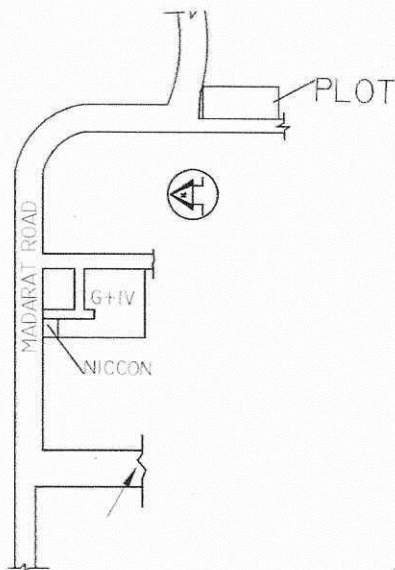


SITE PLAN
SCALE: 1:2000

CIVILIZE ENTERPRISE

Ashim Halder
Partner

CIVILIZE ENTERPRISE

Saleem Saifuddin
Partner

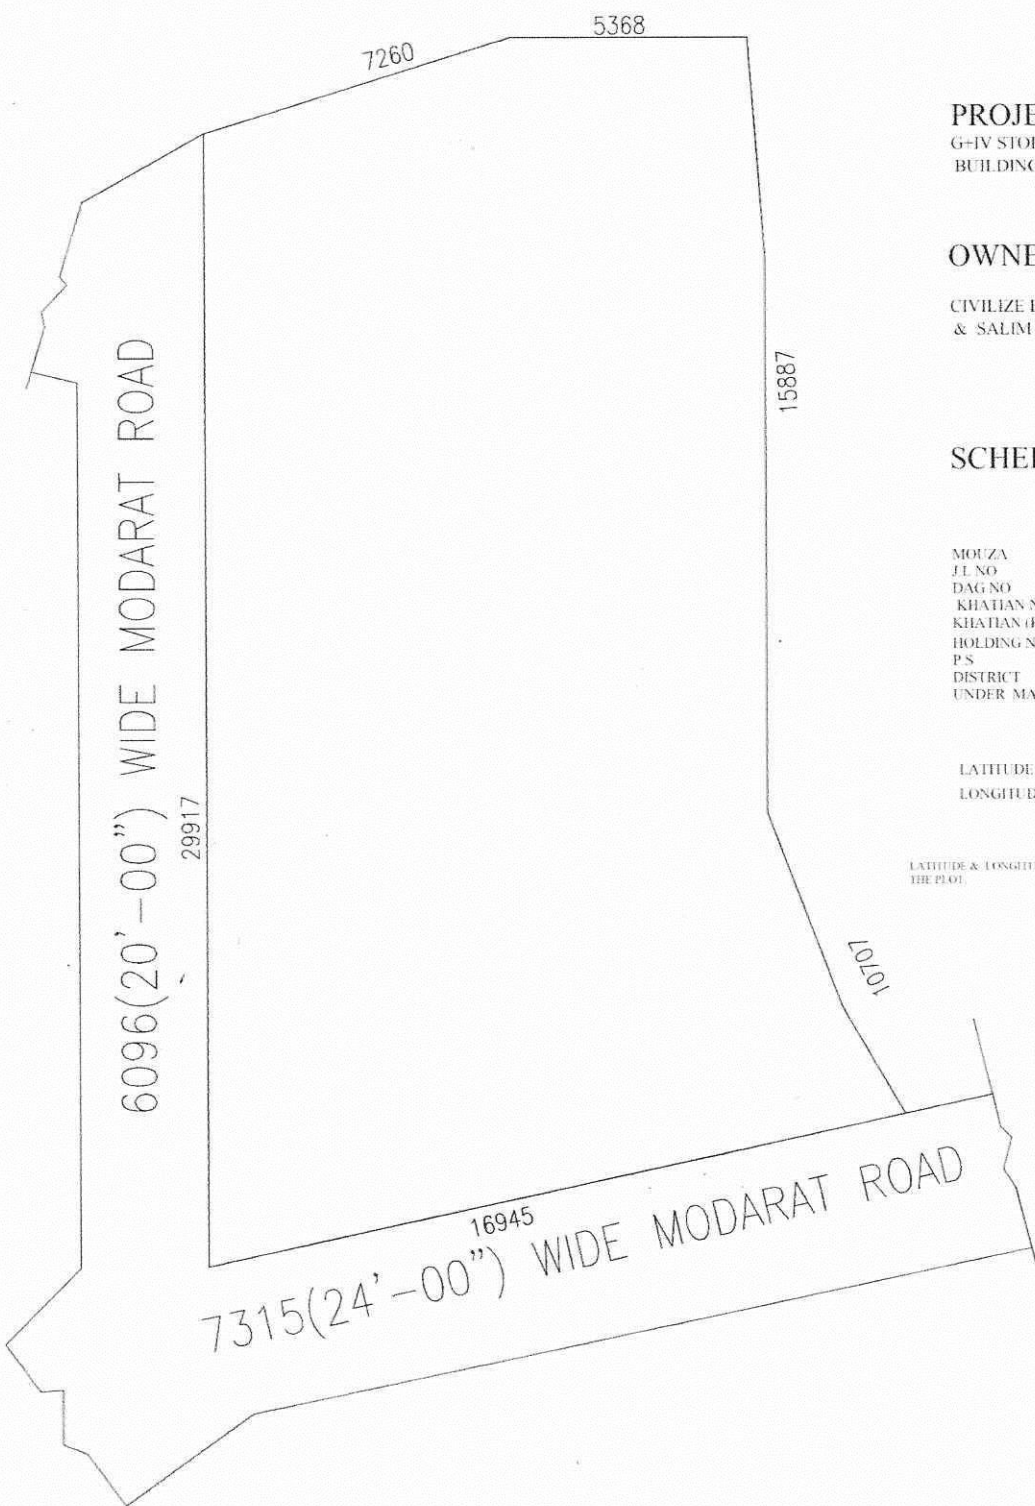

PROJECT:
 G+IV STORIED RESIDENTIAL CUM COMMERCIAL BUILDING.

OWNERS:
 CIVILIZE ENTERPRISE, REPRESENTED BY ASHIM HALDER & SALIM SARDAR

SCHEDULE OF LAND:

MOUZA	-	BARUIPUR.
J.L. NO	-	31.
DAG NO	-	7849.
KHATAN NO(C.S.)	-	1736.
KHATAN (R.S)	-	8662.
HOLDING NO	-	877.117.
P.S	-	BARUIPUR.
DISTRICT	-	24 PGS (S)
UNDER MADARAT GRAM PANCHAYAT		

LATHITUDE: 22.3651086°N
 LONGITUDE: 88.4356696°E

LATHITUDE & LONGITUDE HAS BEEN MEASURED NEAR THE CENTER OF THE PLOT.

DIRECTORS.

CIVILIZE ENTERPRISE
Ashim Halder
 Partner

CIVILIZE ENTERPRISE
Salim Sardar
 Partner