


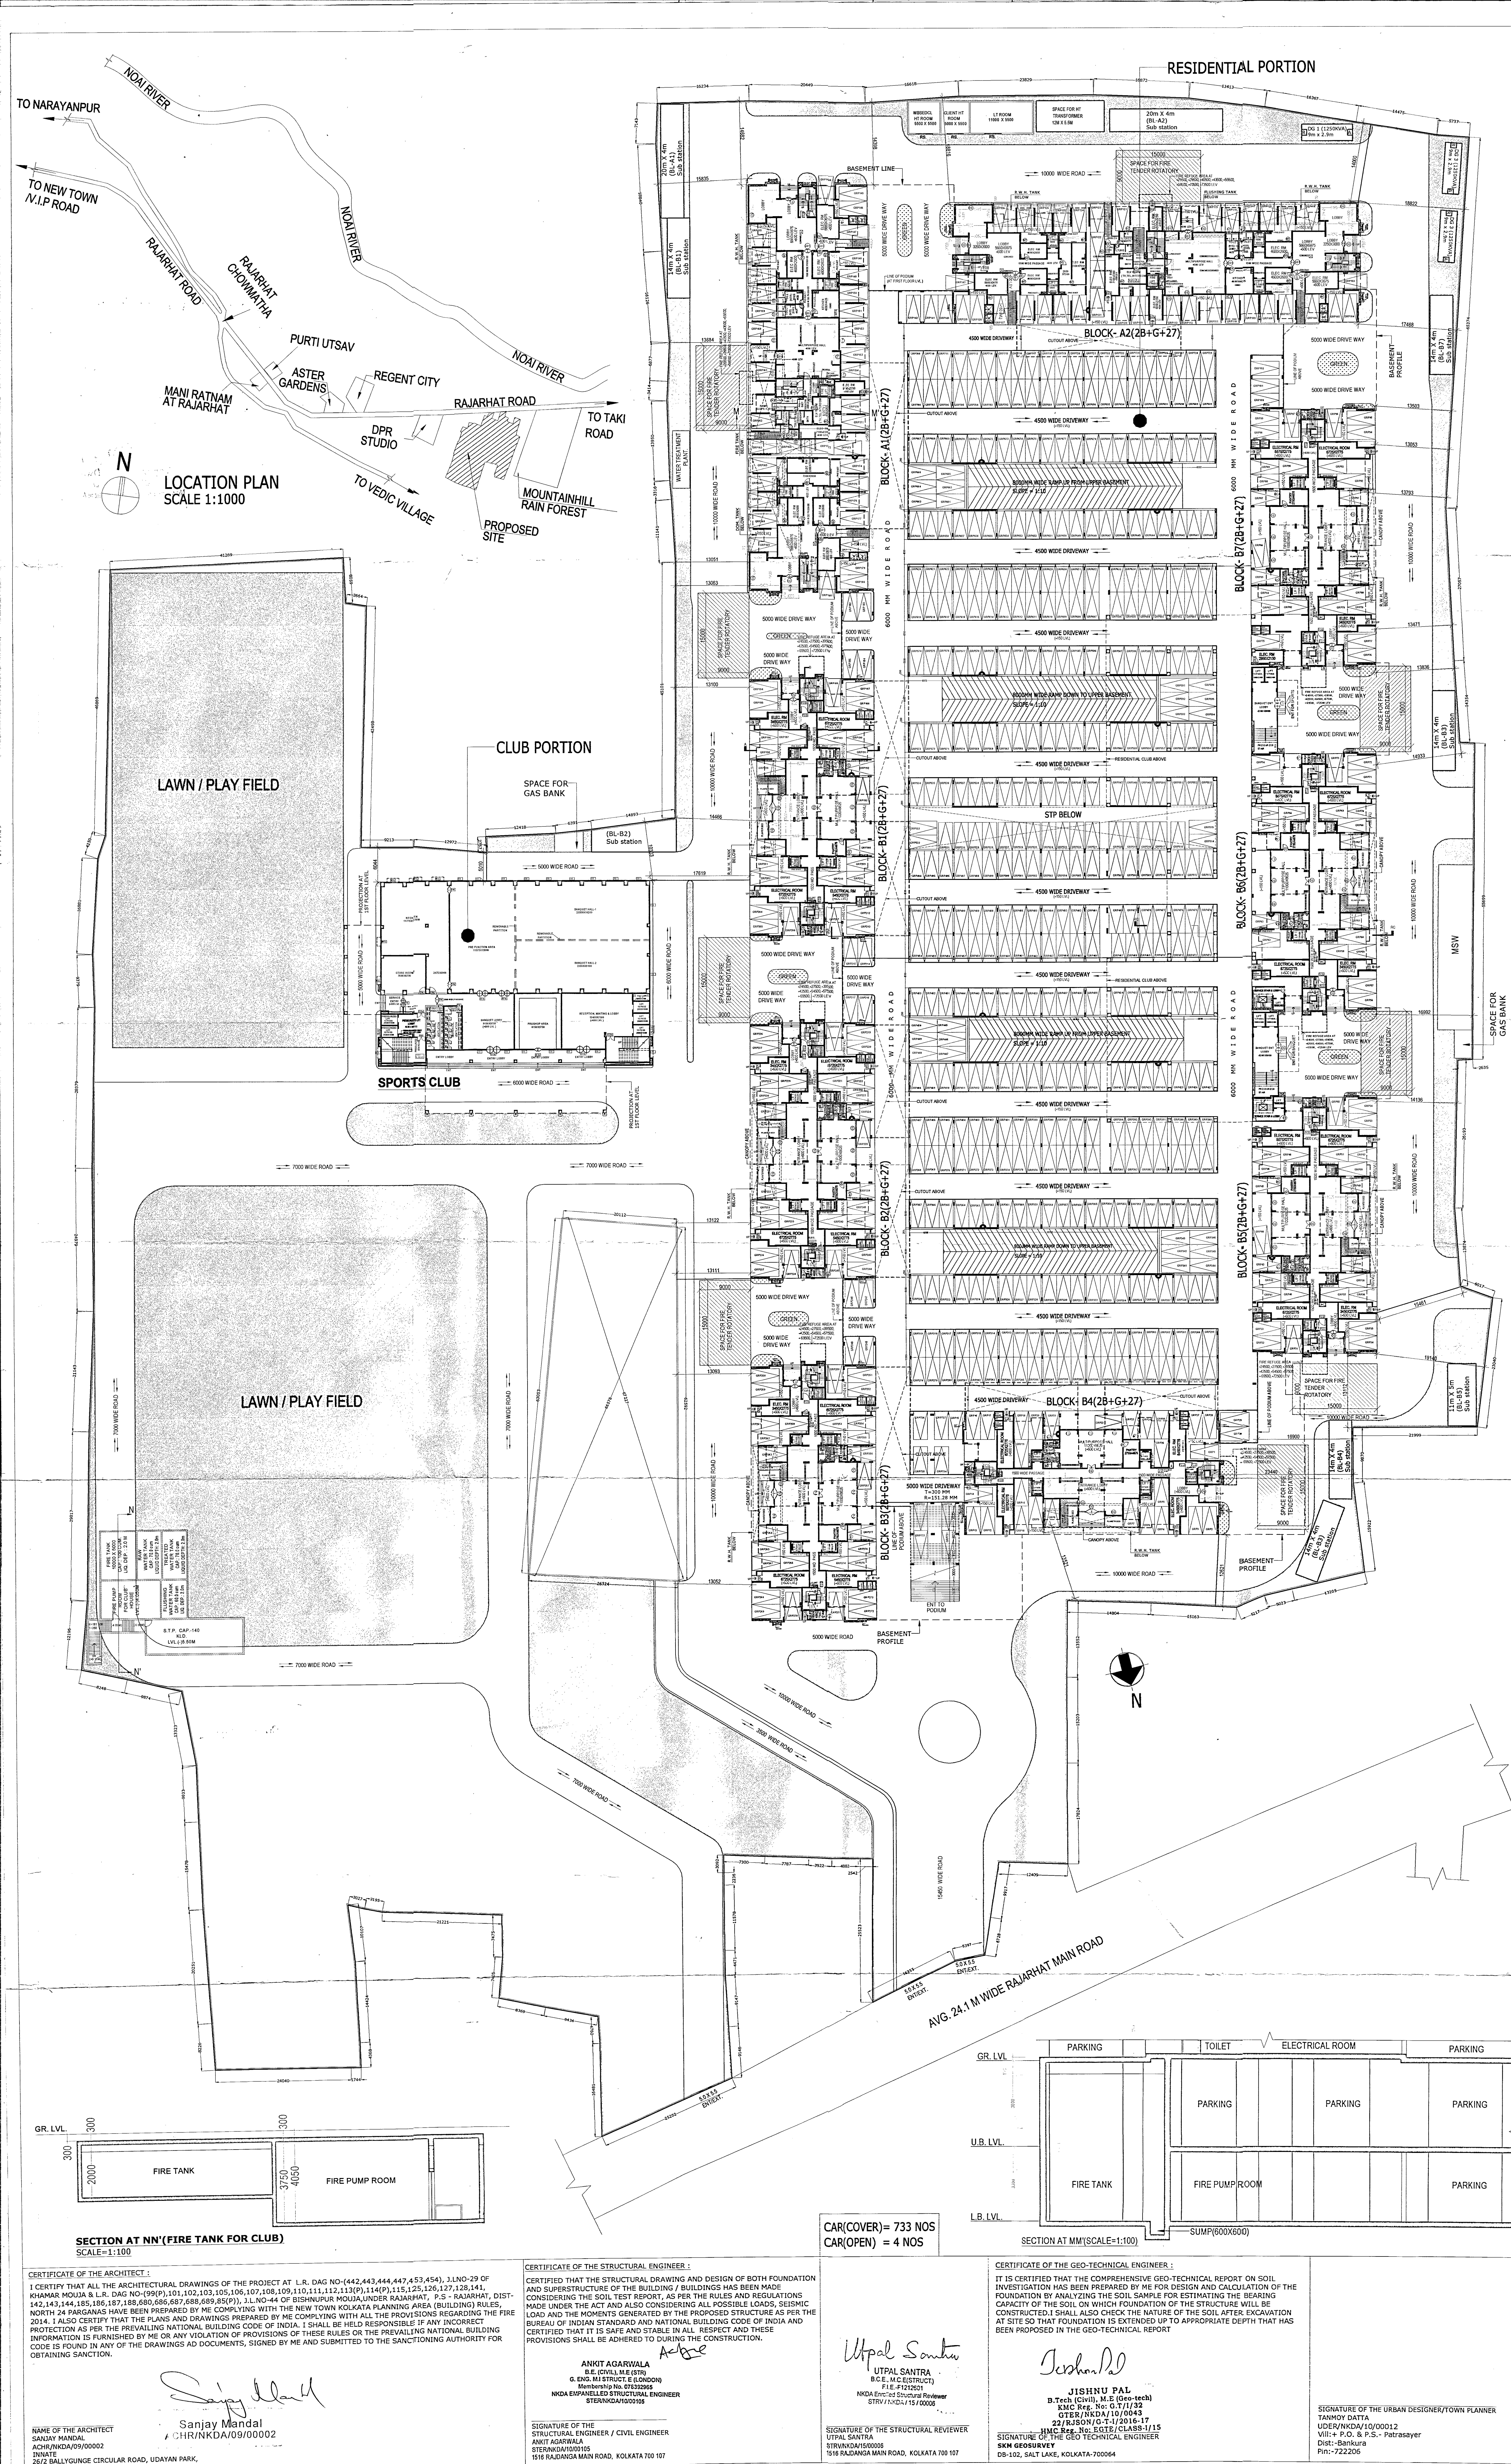

CAR CHARGING POINT									
WINDOW SCHEDULE					DOOR SCHEDULE				
MARKED	OPENING SIZE	WIDTH	HEIGHT	MARKED	OPENING SIZE	WIDTH	HEIGHT	MARKED	OPENING SIZE
W1	800	500	2250	D1	750	2250			
W1A	900	500	2250	D3	900	2250			
W1B	500	900	2250	D4	1100	2250			
W2	700	1200	2250	D5	1550	2250			
W2A	900	1200	2250	D6	2200	2250			
W3	1200	2050	2250	D7	2125	2250			
W3A	1250	2050	2250	D7A	2175	2250			
W4	700	1200	2100	D8	1000	2250			
W4A	1200	2250	2250	D8A	(1000X2250)X(1000X2250)				
W4B	1250	1800	2250	D9	1200	2250			
W5	1500	1500	2250	D10	900	2100			
W5A	2000	1500	2250	FCD1	1200	2250			
W5B	1800	1500X2250	2250	FCD2	1500	2250			
W6	400	500	2250	FCD3	1200	2100			
W7	1200	600	ABOVE LINTEL	G0	2400	2400			
W8	1500	600	ABOVE LINTEL	G1	1500	2400			
W9	900	1500	2250	G2	2000	2250			
W10	1025	1500	2250	G3	1500	2250			
W11	600	1500	2250	CG	AS PER ELEVATION				
W12	550	1500	2250						
W13	500	1800	2250						

PROJECT :

RESIDENTIAL COMPLEX AT L.R. DAG NO-(442,443,444,447,453,454), J.LNO-29 OF KHAMAR MOUJA & L.R. DAG NO-(99(P),101,102,103, 105,106,107,108,109,110,111,112,113(P),114(P),115,125,126,127, 128,141,142,143,144,185,186,187,188,680,686,687,688,689,85(P)), J.L.NO-44 OF BISHNUPUR MOUJA, UNDER RAJARHAT, P.S - RAJARHAT, DIST- NORTH 24 PARGANAS.

TITLE

MASTER PLAN SHOWING GROUND FLOOR PLAN

DRG. NO.	IN/1172(CORP/AR/01)	
SCALE	1:400	DRAWN BY BIBHAS
DATE	08.03.22	CHKD BY S.C.
JOB NO.	IN/1172	APVD BY S.M.
DESIGNED BY		INNATE
ISSUE STATUS		CORPORATION

(1) CHETAK VYAPAR PVT LTD

(2) WAVEANLIYA PVT LTD

(3) TRIBUNE COMMERCE PVT LTD

(4) SUNBEAM MERCANTILE PVT LTD

(5) PLANET COMMERCIAL PVT LTD

(6) IBIZA HOTELS PVT LTD

(7) BRAJNAND INFRACON PVT LTD

(8) PUFFAN INFRABUILD PVT LTD

(9) ROCKSOLID REALCON PVT LTD

(10) AMRITPATH REALITY PVT LTD

(11) AMRITPATH REALTORS PVT LTD

(12) AMRITPATH BUILDERS PVT LTD

(13) AMRITPATH PROPERTIES PVT LTD

(14) APNAPAN PROPERTIES PVT LTD

(15) APNAPAN PROJECTS PVT LTD

(16) APNAPAN PROMOTERS PVT LTD

(17) APNAPAN PROPERTIES PVT LTD

(18) ARMLT CONSTRUCTIONS PVT LTD

(19) ARMLT INFRAPROP PVT LTD

(20) ARMLT NIRMAM PVT LTD

(21) ARMLT PROPERTIES PVT LTD

(22) ARTEK PROPERTIES PVT LTD

(23) BRUDHAM PLAZA PVT LTD

(24) CADE NIRMAM PVT LTD

(25) CADE PROPERTIES PVT LTD

(26) CHATURSHUL NIRMAM PVT LTD

(27) COROMEX PROMOTERS PVT LTD

(28) CRABLE BUILDERS PVT LTD

(29) CRABLE ENCLAVE PVT LTD

(30) CRABLE NIRMAM PVT LTD

(31) CRADEL BUILDERS PVT LTD

(32) CRADEL DEVELOPERS PVT LTD

(33) CRADEL INFRA PVT LTD

(34) CRADEL PROJECTS PVT LTD

(35) CRADEL PROPERTIES PVT LTD

(36) DANKSHUH CONTRACTORS PVT LTD

(37) DANKSHUH PROPERTIES PVT LTD

(38) DANKSHUH PROMOTERS PVT LTD

(39) DANKSHUH PROPERTIES PVT LTD

(40) DEVKRIPA ENCLAVE PVT LTD

(41) DEVKRIPA NIRMAM PVT LTD

(42) DEVKRIPA PLAZA PVT LTD

(43) DHANSUKH INFRAPROJECTS PVT LTD

(44) DHANSUKH CONSTRUCTION PVT LTD

(45) DHANSUKH ENCLAVE PVT LTD

(46) DHANSUKH PROMOTERS PVT LTD

(47) DHANSUKH PROPERTIES PVT LTD

(48) DHANSUKH RESIDENCY PVT LTD

(49) DIVYAJYOTI HEIGHTS PVT LTD

(50) DWARKA PROPERTIES PVT LTD

(51) DROPSY COMMERCIAL PVT LTD

(52) EXCULTING INFRASTRUCTURE PVT LTD

(53) EXCULTING NIRMAM PVT LTD

(54) EXCULTING PROMOTERS PVT LTD

(55) EXCULTING PROPBUILD PVT LTD

(56) FAIRLINK DEVELOPERS PVT LTD

(57) FANE BUILDERS PVT LTD

(58) FANE INFRA PVT LTD

(59) FANE PROJECTS PVT LTD

(60) FANE PROPERTIES PVT LTD

(61) FASTFLOW HOUSING PVT LTD

(62) FLEETEX PROMOTERS PVT LTD

(63) FUNIDEA PLAZA PVT LTD

(64) FUTURESOF NIKETAN PVT LTD

(65) GAGANDEEP NIRMAM PVT LTD

(66) GAINWELL NIRMAM PVT LTD

(67) GANGDHAM DEVELOPERS PVT LTD

(68) GLOAMING BUILDCON PVT LTD

(69) GLOAMING DISTRIBUTORS PVT LTD

(70) GLOAMING NIVAS PVT LTD

(71) GLOAMING ENCLAVE PVT LTD

(72) GLOAMING NIKETAN PVT LTD

(73) GOODGAIN APARTMENT PVT LTD

(74) GOODGAIN NIKETAN PVT LTD

(75) GOODGAIN PROJECTS PVT LTD

(76) GOODGAIN RESIDENCY PVT LTD

(77) GOODPOINT INFRASTRUCTURE PVT LTD

(78) GOODSHINE RESIDENCY PVT LTD

(79) GORGEOUS ENCLAVE PVT LTD

(80) GORGEOUS HOUSING PVT LTD

(81) HIGHRETURN PROJECTS PVT LTD

(82) JAGADHAN PROJECTS PVT LTD

(83) JALADHI NIKETAN PVT LTD

(84) JALADHI NIVAS PVT LTD

(85) JALADHI PROPERTIES PVT LTD

(86) JALAJ BUILDERS PVT LTD

(87) JALAJ DEVELOPERS PVT LTD

(88) JALAJ ENCLAVE PVT LTD

(89) JALAJ HOUSING PROJECTS PVT LTD

(90) JALAJ NIRMAM PVT LTD

(91) JALAJ PROMOTERS PVT LTD

(92) JALAJ PROPERTIES PVT LTD

(93) JALAJ RESIDENCY PVT LTD

(94) JALANAYAN HIRSE PVT LTD

(95) JALANAYAN PLAZA PVT LTD

(96) KANAKMAY CONSTRUCTION PVT LTD

(97) KHUSHI RESIDENCY PVT LTD

(98) LEMONGRASS BUILDERS PVT LTD

(99) LEMONGRASS DEVELOPERS PVT LTD

(100) LEMONGRASS INFRASTRUCTURE PVT LTD

(101) LEMONGRASS PLAZA PVT LTD

(102) NILSHIKHA MERCANTILE PVT LTD

(103) NIRMALKUNJ APARTMENT PVT LTD

(104) NIRMALKUNJ COMPLEX PVT LTD

(105) PERFECTION COMPLEX PVT LTD

(106) PISTIL BUILDERS PVT LTD

(107) PISTIL CONSTRUCTIONS PVT LTD

(108) PISTIL DISTRIBUTORS PVT LTD

(109) PISTIL INFRASTRUCTURES PVT LTD

(110) PISTIL PROPERTIES PVT LTD

(111) PISTIL TRADERS PVT LTD

(112) POLPIT CONSTRUCTIONS PVT LTD

(113) POLPIT HOUSING PROJECTS PVT LTD

(114) POLPIT NIRMAM PVT LTD

(115) POLPIT PROPERTIES PVT LTD

(116) PRABHUKRIPA DEVELOPERS PVT LTD

(117) PRABHUKRIPA ENCLAVE PVT LTD

(118) PRABHUKRIPA HOUSING PROJECTS PVT LTD

(119) PRABHUKRIPA PROMOTERS PVT LTD

(120) PRABHUKRIPA RESIDENCY PVT LTD

(121) PROMINENT APARTMENT PVT LTD

(122) PROMINENT REALCON PVT LTD

(123) PRUDENTIAL RESIDENCY PVT LTD

(124) PUSHPAM REALTY PVT LTD

(125) RAINY DEAL COMM PVT LTD

(126) RASHIDHARA REALTORS PVT LTD

(127) REALIZE BUILDERS PVT LTD

(128) REALIZE DEVELOPERS PVT LTD

(129) REALIZE NIVAS PVT LTD

(130) REALIZE PROPERTIES PVT LTD

(131) RISEROS APARTMENT PVT LTD

(132) RITMAN CONSTRUCTIONS PVT LTD

(133) RITMAN NIKETAN PVT LTD

(134) RITMAN NIVAS PVT LTD

(135) RITMAN PROPERTIES PVT LTD

(136) RIVERSIDE REALCON PVT LTD

(137) ROOTSTAR INFRACON PVT LTD

(138) ROOTSTAR BUILDERS PVT LTD

(139) ROSEBUD RESIDENCY PVT LTD

(140) SADASHIV HOUSING PVT LTD

(141) SANDARSHIKA BUILDERS PVT LTD

(142) SANDARSHIKA CONSTRUCTION PVT LTD

(143) SANDARSHIKA PROPERTIES PVT LTD

(144) SATYAWAN REALSTATE PVT LTD

(145) SEVENWISDEVELOPERS PVT LTD

(146) SILVERTOSS PROMOTERS PVT LTD

(147) SILVERTOSS PROPERTIES PVT LTD

(148) SOFTLINK PLAZA PVT LTD

(149) TIMESOUND BUILDERS PVT LTD

(150) TIMESOUND REALCON PVT LTD

(151) TRENTON CONSTRUCTION PVT LTD

(152) TRENTON HOUSING PVT LTD

(153) TRENTON NIRMAM PVT LTD

(154) TRENTON PROJECTS PVT LTD

(155) TRISHNA ENCLAVE PVT LTD

(156) TRISHNA NIRMAM PVT LTD

(157) UPMAANYA BUILDERS PVT LTD

(158) UPMAANYA PROMOTERS PVT LTD

(159) WHITEPETALS NIRMAM PVT LTD

Signature of Authorised Signatory

Developed by
MERLIN PROJECTS LTD.
(Constituted Attorney)

Architect

INNATE
ARCHITECTS PLANNERS ENGINEERS
26/2 Ballygunge Circular Road, Udayan Park
Flat No.-7, 3rd Floor, Kolkata-700019
FAX : (033) 2289-4026,
TEL : (033) 4000-6422, 6423, 6424, 6425,
THIS DRAWING IS A PRIVATE AND CONFIDENTIAL DOCUMENT AND IT MUST NOT TO BE COPIED OR LENT WITHOUT THE CONSENT OF M/S INNATE

- Note: This NDC has been issued on the basis of documents submitted by the applicant and forwarded by the Adm. Executive Officer, North 24 Parganas Zilla Parishad. If there was material misrepresentation of fact or fraudulent act or any act of suppression of fact in connection with the above project including the concerned land, plans, drawings, design etc., then, this NDC shall stand cancel.


Tapan Kumar Dwari
Chief Architect
New Town Kolkata Development Authority