


PROPOSED PLAN OF G+Y STORED RESIDENTIAL BUILDING, OWNED BY SUBRATA ADHIKARY
CORRESPONDING TO MOUZA - NODIBAG, J.L. NO.- 75, L.R. KHATIAN NO.- 1284, L.R. DAG NO.- 188/268, WARD NO.- 01, HOLDING NO.- 224/1, ID. NO.- 84899, MOLLA PARA, P.S.-
MADHYAMGRAM, DIST.- NORTH 24 PARGANAS UNDER MADHYAMGRAM MUNICIPALITY, ANOTHER CORRESPONDING TO MOUZA - DAKSHINHAT, J.L. NO - 73, L.R. KHATIAN NO. - 984,
L.R. DAG NO. - 33, WARD NO.- 01, HOLDING NO.- 224/1, ID. NO.- 84899, MOLLA PARA, P.S. - MADHYAMGRAM, DIST.- NORTH 24 PARGANAS UNDER MADHYAMGRAM MUNICIPALITY

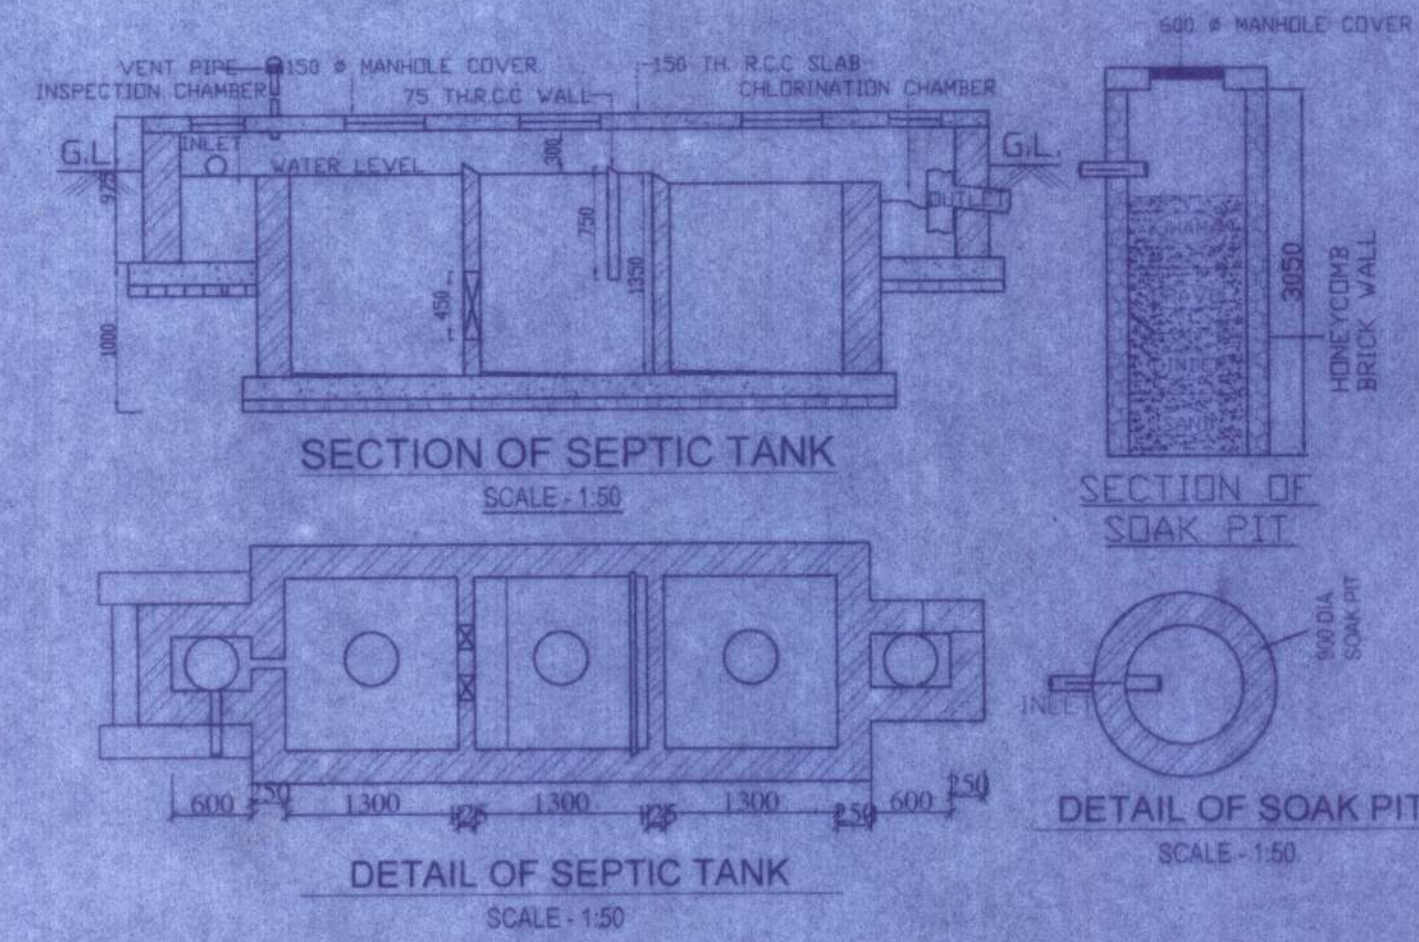

DOORS SCHEDULE					WINDOWS SCHEDULE			
SL.NO.	LEGEND	SILL	SIZE		SL.NO.	LEGEND	SILL	SIZE
1	DW	00	1800X2100		1	W1	900	1500X 1200
2	D	00	1500X2100		2	W2	1050	1200X 1050
3	D1	00	1100X2100		3	W3	1200	600X 900
4	D2	00	900X2100		4	W4	900	2400X 1200
5	D3	00	750X2100		5	W2A	1200	1050X 900
6	FD	00	1200X2100					
7	FD2	00	1500X2100					

COLOUR SPECIFICATION:-

PROPOSED AREA — RED

EXISTING AREA ——— YELLOW

SURFACE DRAIN

ROAD _____

WATER LINE	
------------	--

CERTIFICATE OF BUILDING PLAN:-

(WE DO HEREBY CERTIFY THAT PLANS, ELEVATION & SECTION AND OTHER STRUCTURAL DETAILS OF THE PROPOSED BUILDING ON PLOT NO. 24111, STREET- MOLLAPURA, WARD NO. 01 UNDER THE JURISDICTION OF MACHAMAMANGI MUNICIPAL AREA AUTHORITY/INDUSTRIAL TOWNSHIP AUTHORITY HAVE BEEN PREPARED IN CONFORMITY WITH ALL RELEVANT PROVISIONS UNDER THE WEST BENGAL MUNICIPAL (BUILDING) RULES 2007. THIS IS ALSO TO CERTIFY THAT ALL RELEVANT "NO OBJECTION" CERTIFICATE FROM THE RESPECTIVE AUTHORITIES SUCH AS: FIRE & EMERGENCY SERVICES DEPARTMENT, AIRPORT AUTHORITY, POLLUTION CONTROL BOARD, TELECOMMUNICATION DEPARTMENT ETC AS APPLICABLE IN THIS REGARD, ARE ALSO ENCLOSED WITH THE APPLICATION FOR SEEKING APPROVAL OF THE PLAN TO CONSTRUCT/ RECONSTRUCT/ ADDITION TO/ ALTERATION OF THE BUILDING ON THE SAID PLOT.

SIGNATURE OF LICENSED BUILDING SURVEYOR OR ARCHITECT
(NAME, ADDRESS & EMPANELMENT NO./REGISTRATION NO.)

CERTIFICATE OF STRUCTURAL STABILITY:-

I/WE HEREBY CERTIFY THAT: THE FOUNDATION & SUPERSTRUCTURE OF THE BUILDING PROPOSED FOR CONSTRUCTION ON PLOT NO.-244/1, STREET- MALLA PARA, WARD NO.-01 UNDER THE JURISDICTION OF MADHYAMGRAM MUNICIPAL AREA AUTHORITY/INDUSTRIAL TOWNSHIP AUTHORITY HAVE BEEN PERSONALLY INSPECTED AND SO DESIGNED BY ME/US WILL MAKE SUCH FOUNDATION & SUPER STRUCTURE OF THE BUILDING RESIST INCLUDING THE CONSIDERATION OF BEARING CAPACITY & SETTLEMENT OF SOIL & OTHER CONDITIONS IF ANY, CONFORMING TO ALL SPECIFICATIONS OF ALL RELEVANT IS CODE OF PRACTICE AND NATIONAL BUILDING CODE

ARCHAN MAJUMDER
M.Tech, MIGS, AMIE
Chartered Engineer
Consulting Geo-Technical Engineering
G.T.E No.- G.T/1/61 (K.M.C)

SIGNATURE OF GEO-TECNICAL ENGINEER
(NAME, ADDRESS & EMPANELMENT NO.)

MANI SANKAR CHATTERJEE
E.S.E. NO.-205/
K.M.C

SIGNATURE OF STRUCTURAL ENGINEER
(NAME, ADDRESS & EMPANELMENT NO.)

CERTIFIED THAT I SHALL NOT ON A LATER DATE MAKE ANY ADDITION OR ALTERATION TO THIS PLAN. CERTIFIED THAT I HAVE GONE THROUGH THE RULES FOR MADHYAMGRAM MUNICIPAL AND ALSO UNDER TAKE TO ABIDE BY THOSE RULES DURING & AFTER THE CONSTRUCTION OF THE BUILDING.

Nizam Baba Real Estate Pvt. Ltd.

Director

SIGNATURE OF OWNER


 **C.A. CONSTRUCTION**
(A GROUP OF CIVIL ENGINEERS)
ARCHITECT ENGINEERS CONSULTANTS INTERIOR DESIGNERS
62+63, MADHYAMGRAM MUNICIPAL MARKET COMPLEX
KOLKATA-700129
PH. 033-2538-8009 (OFF.)

TITLE :
ROOF PLAN, FRONT ELEVATION,
SECTION & DETAILS OF SEPTIC TANK &
BOUNDARY WALL.


SCALE - 1: 100

DATE - 31.05.2024

DRAWING BY - PAROMITA/ MRINAL

 
CHECKED BY	-	
DRAWING NO	- NIZAM BABA-ARCH-SANCTION-02	

THIS DRAWING IS PROPERTY OF C.A. CONSTRUCTION & IS NOT TO BE COPIED OR USED WITHOUT ITS PERMISSION.

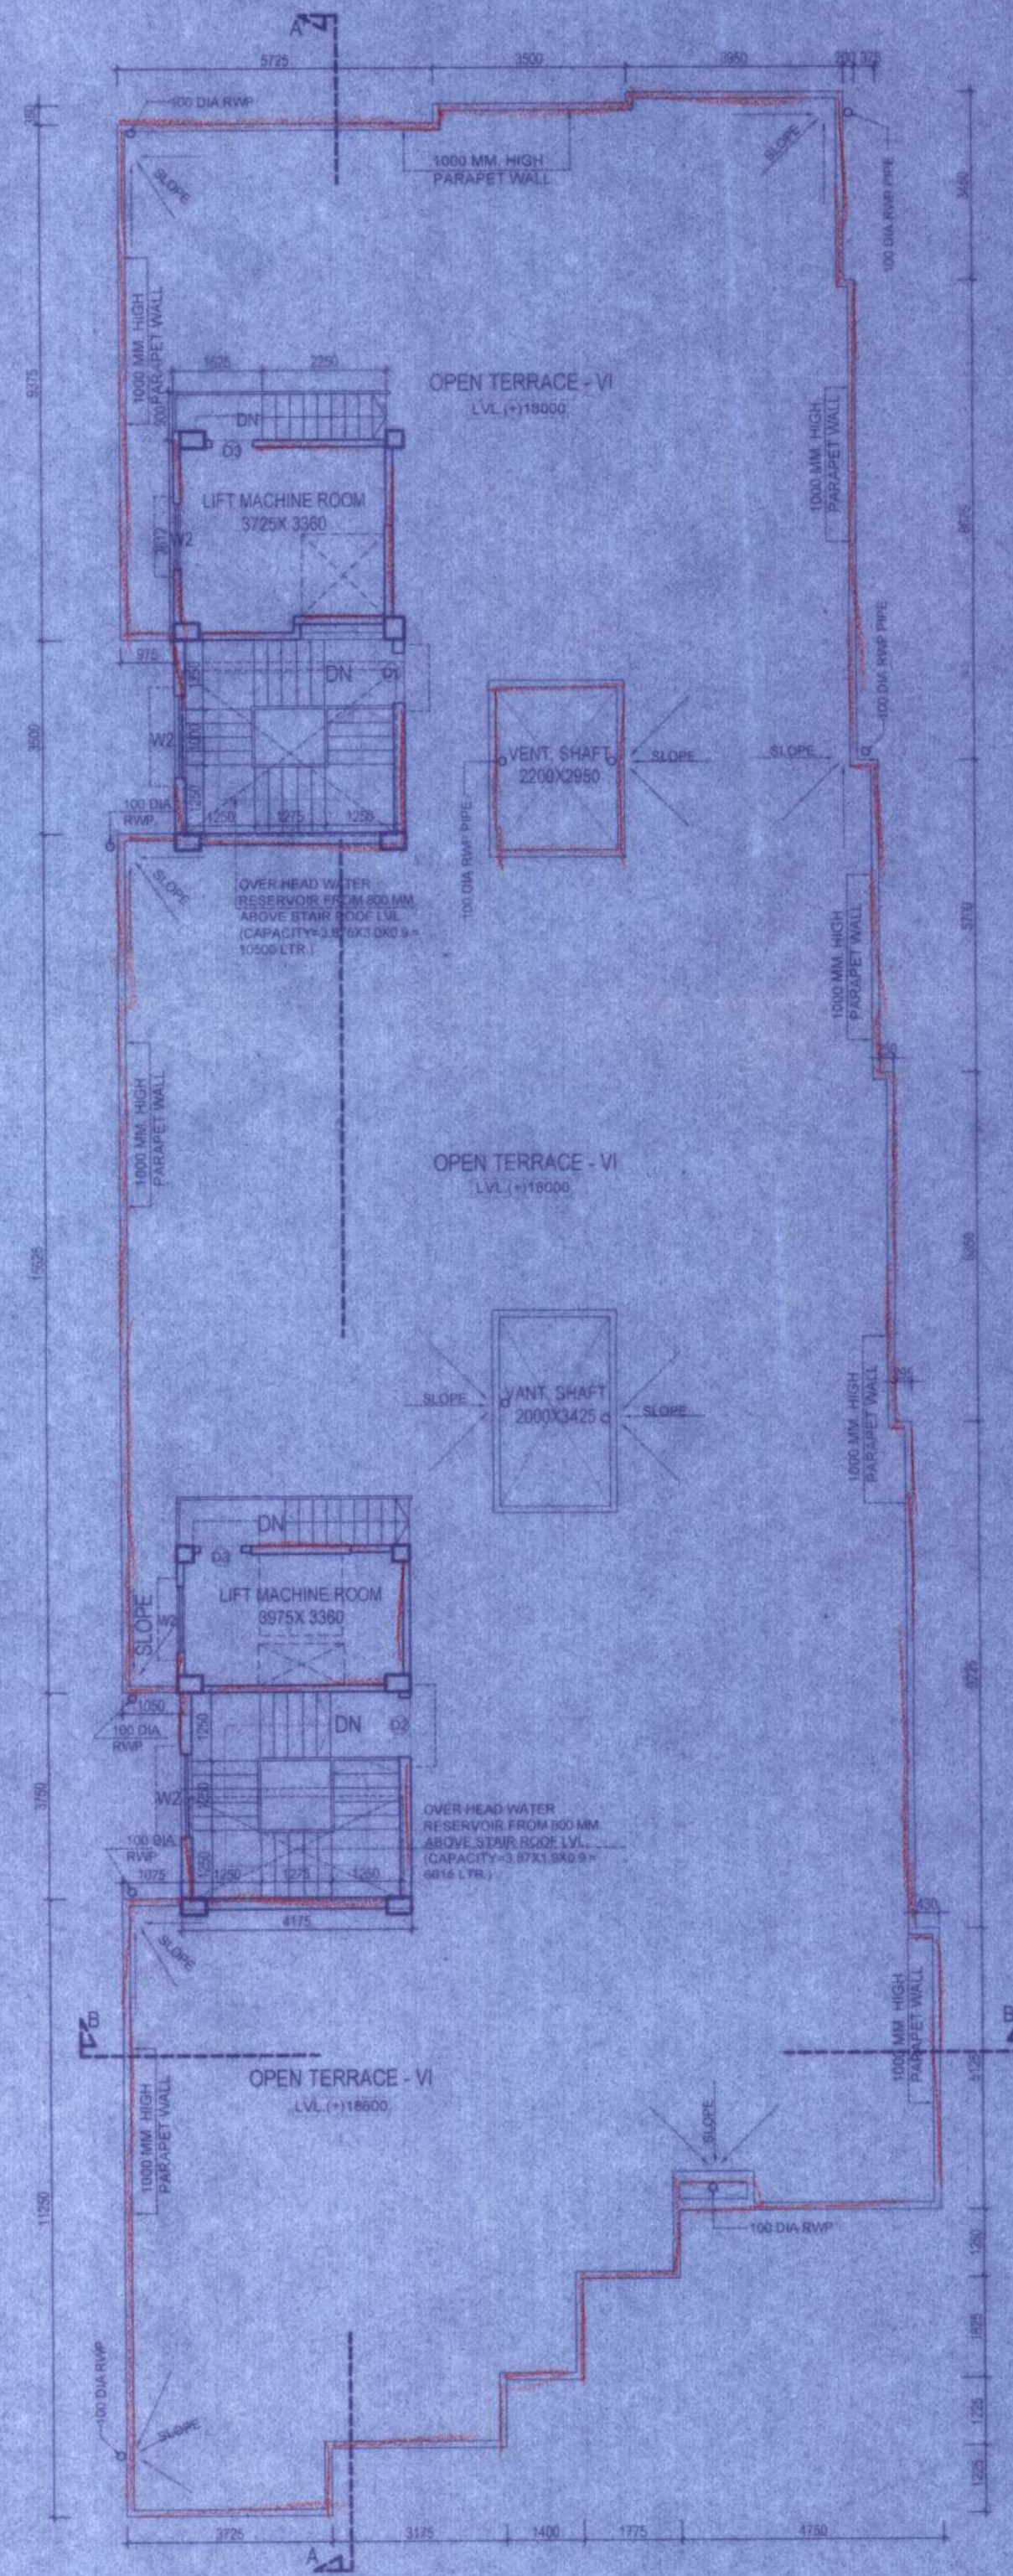


ROOF PLAN

FRONT ELEVATION

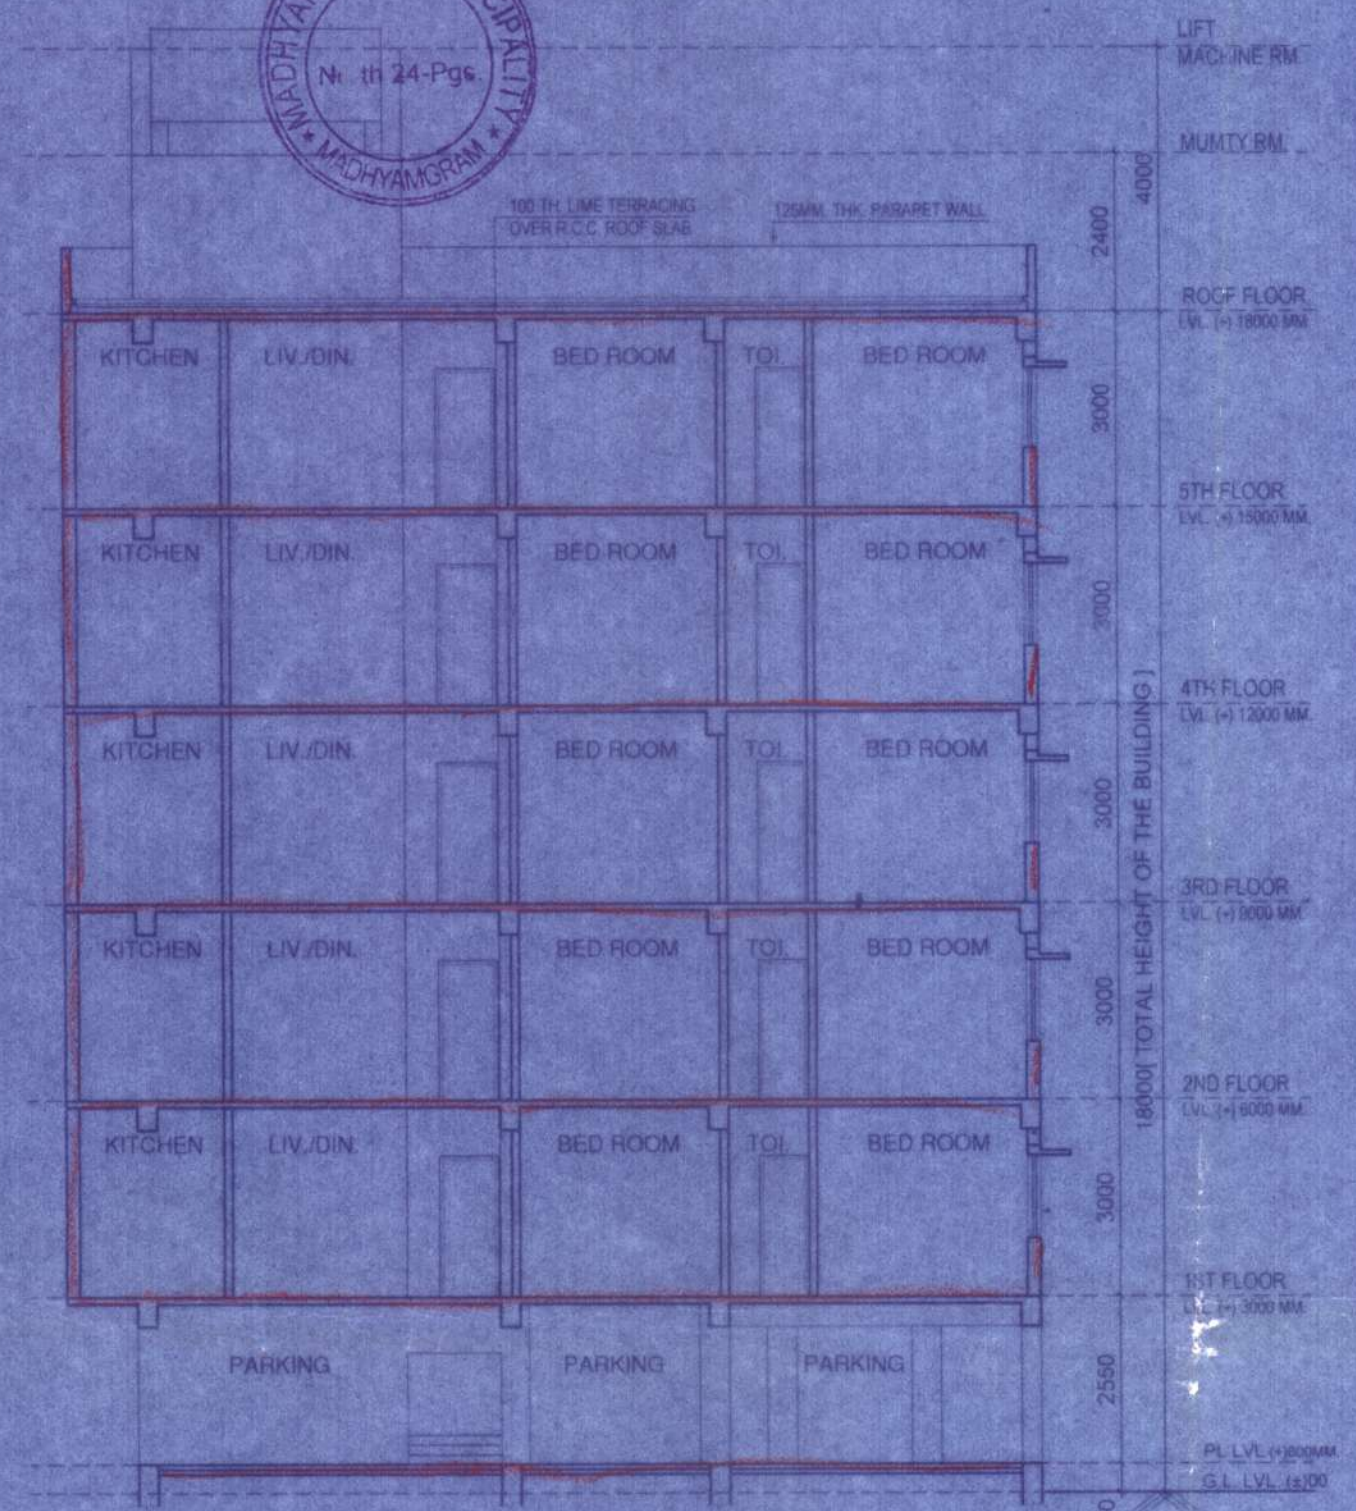

SECTION AT B - B'

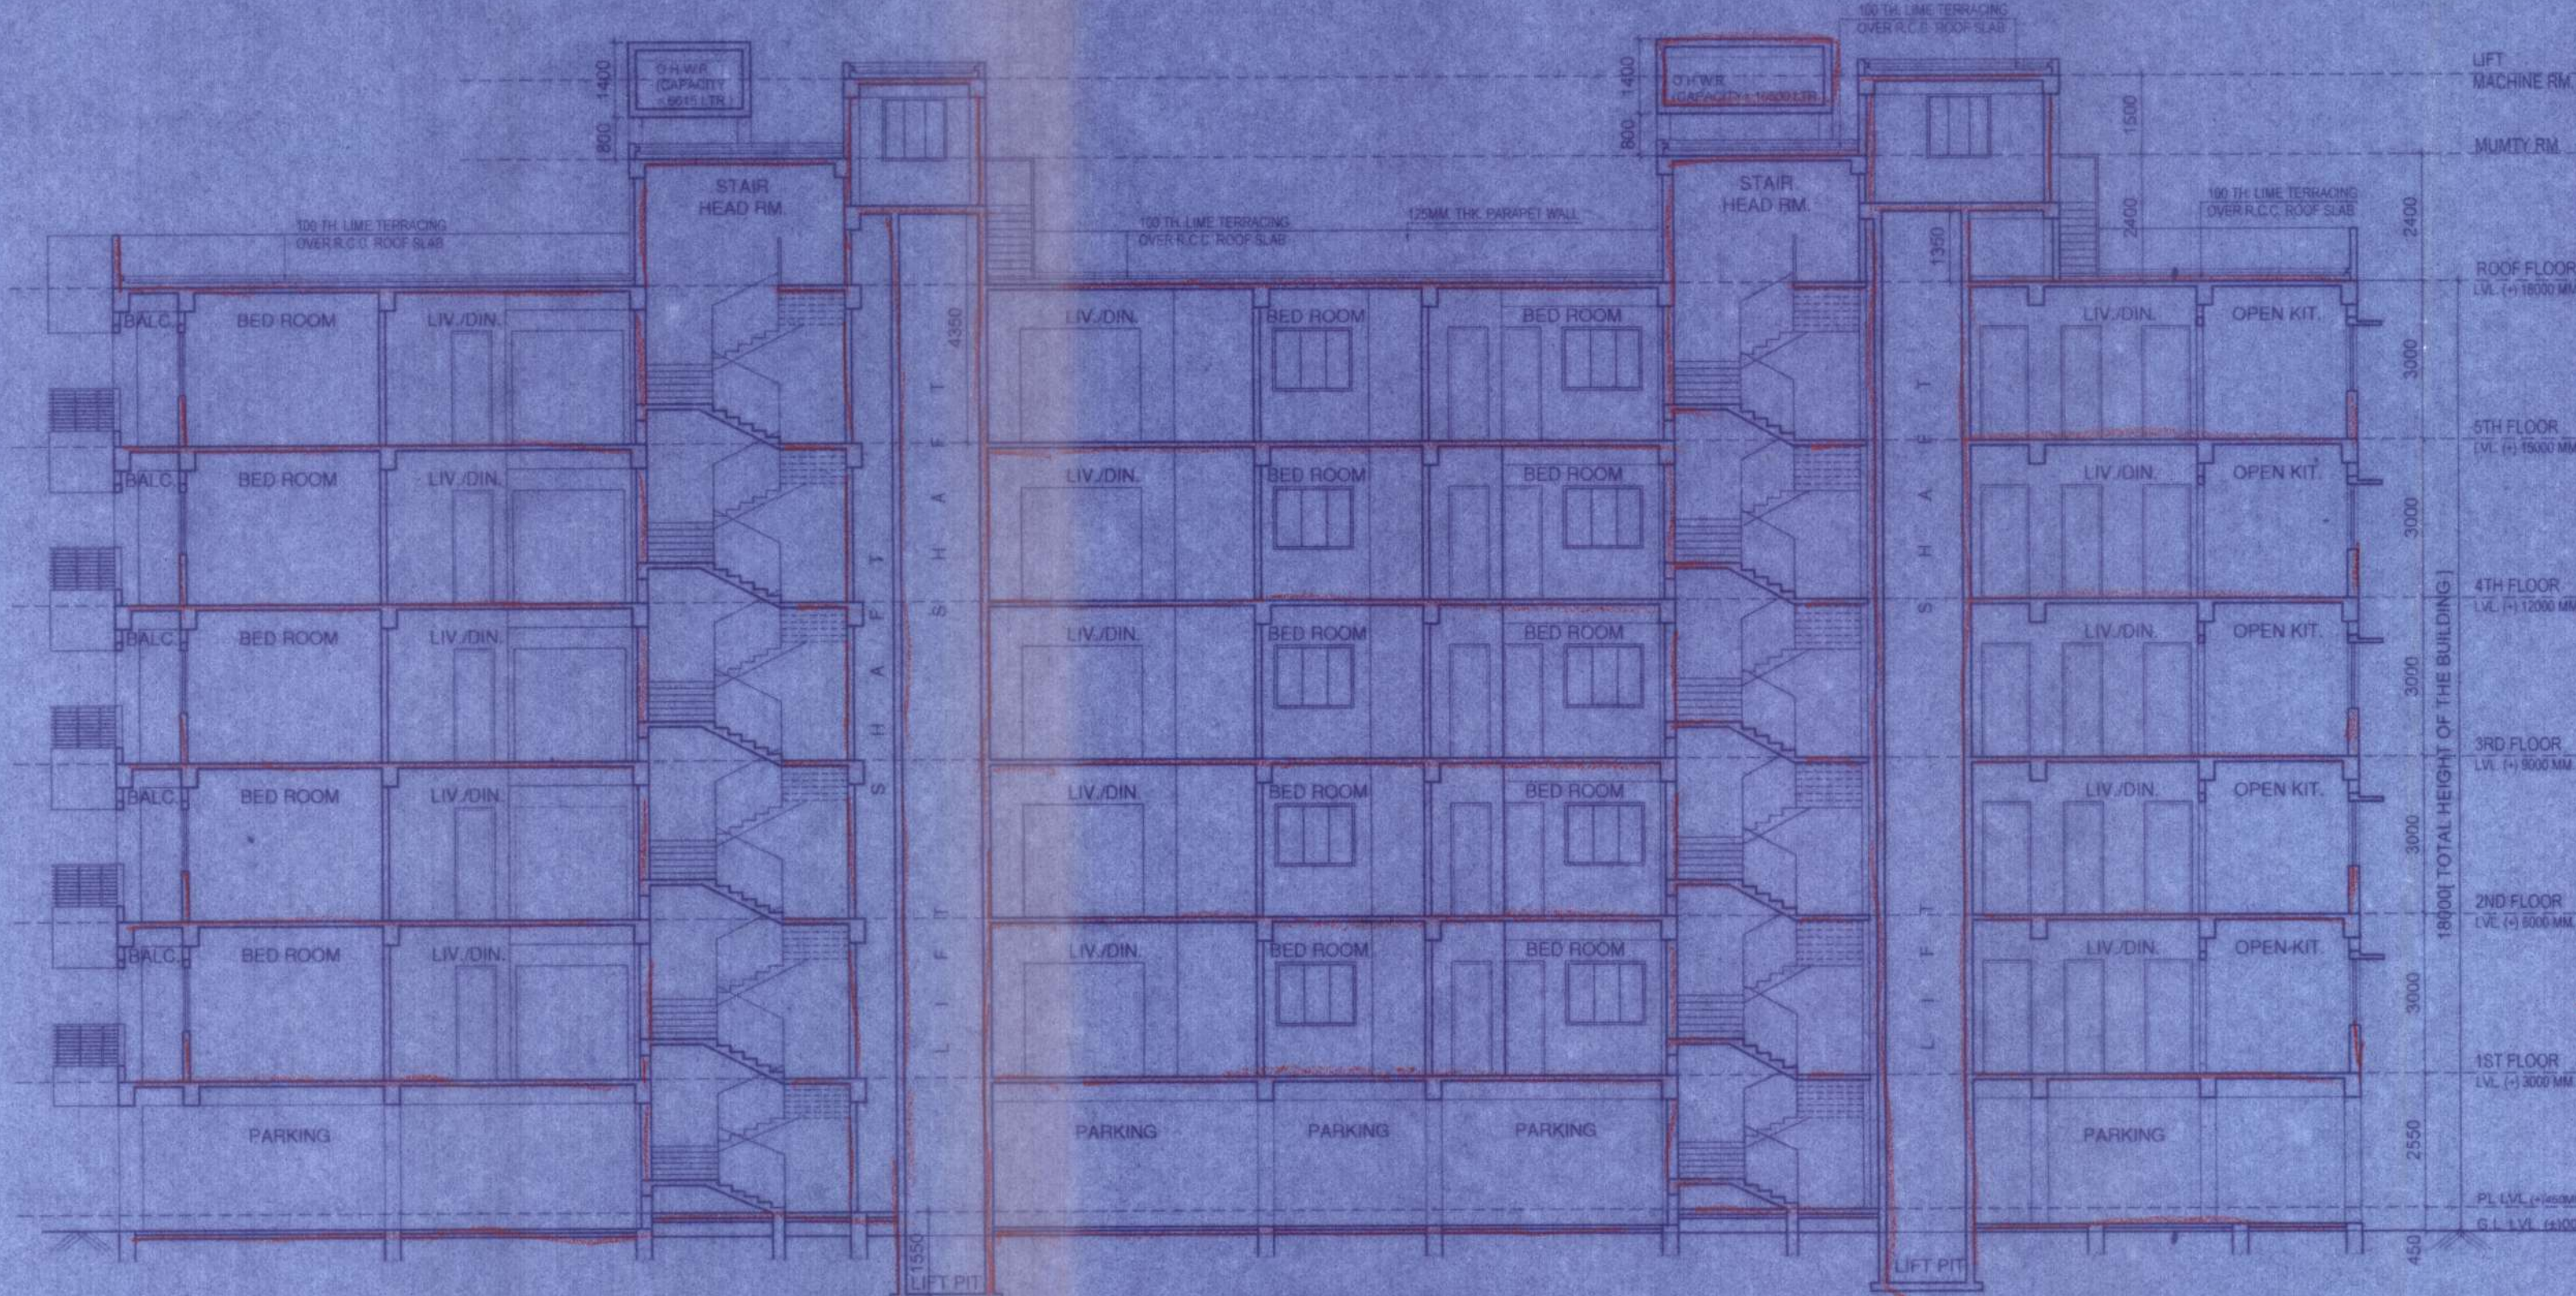

SECTION AT A - A'