


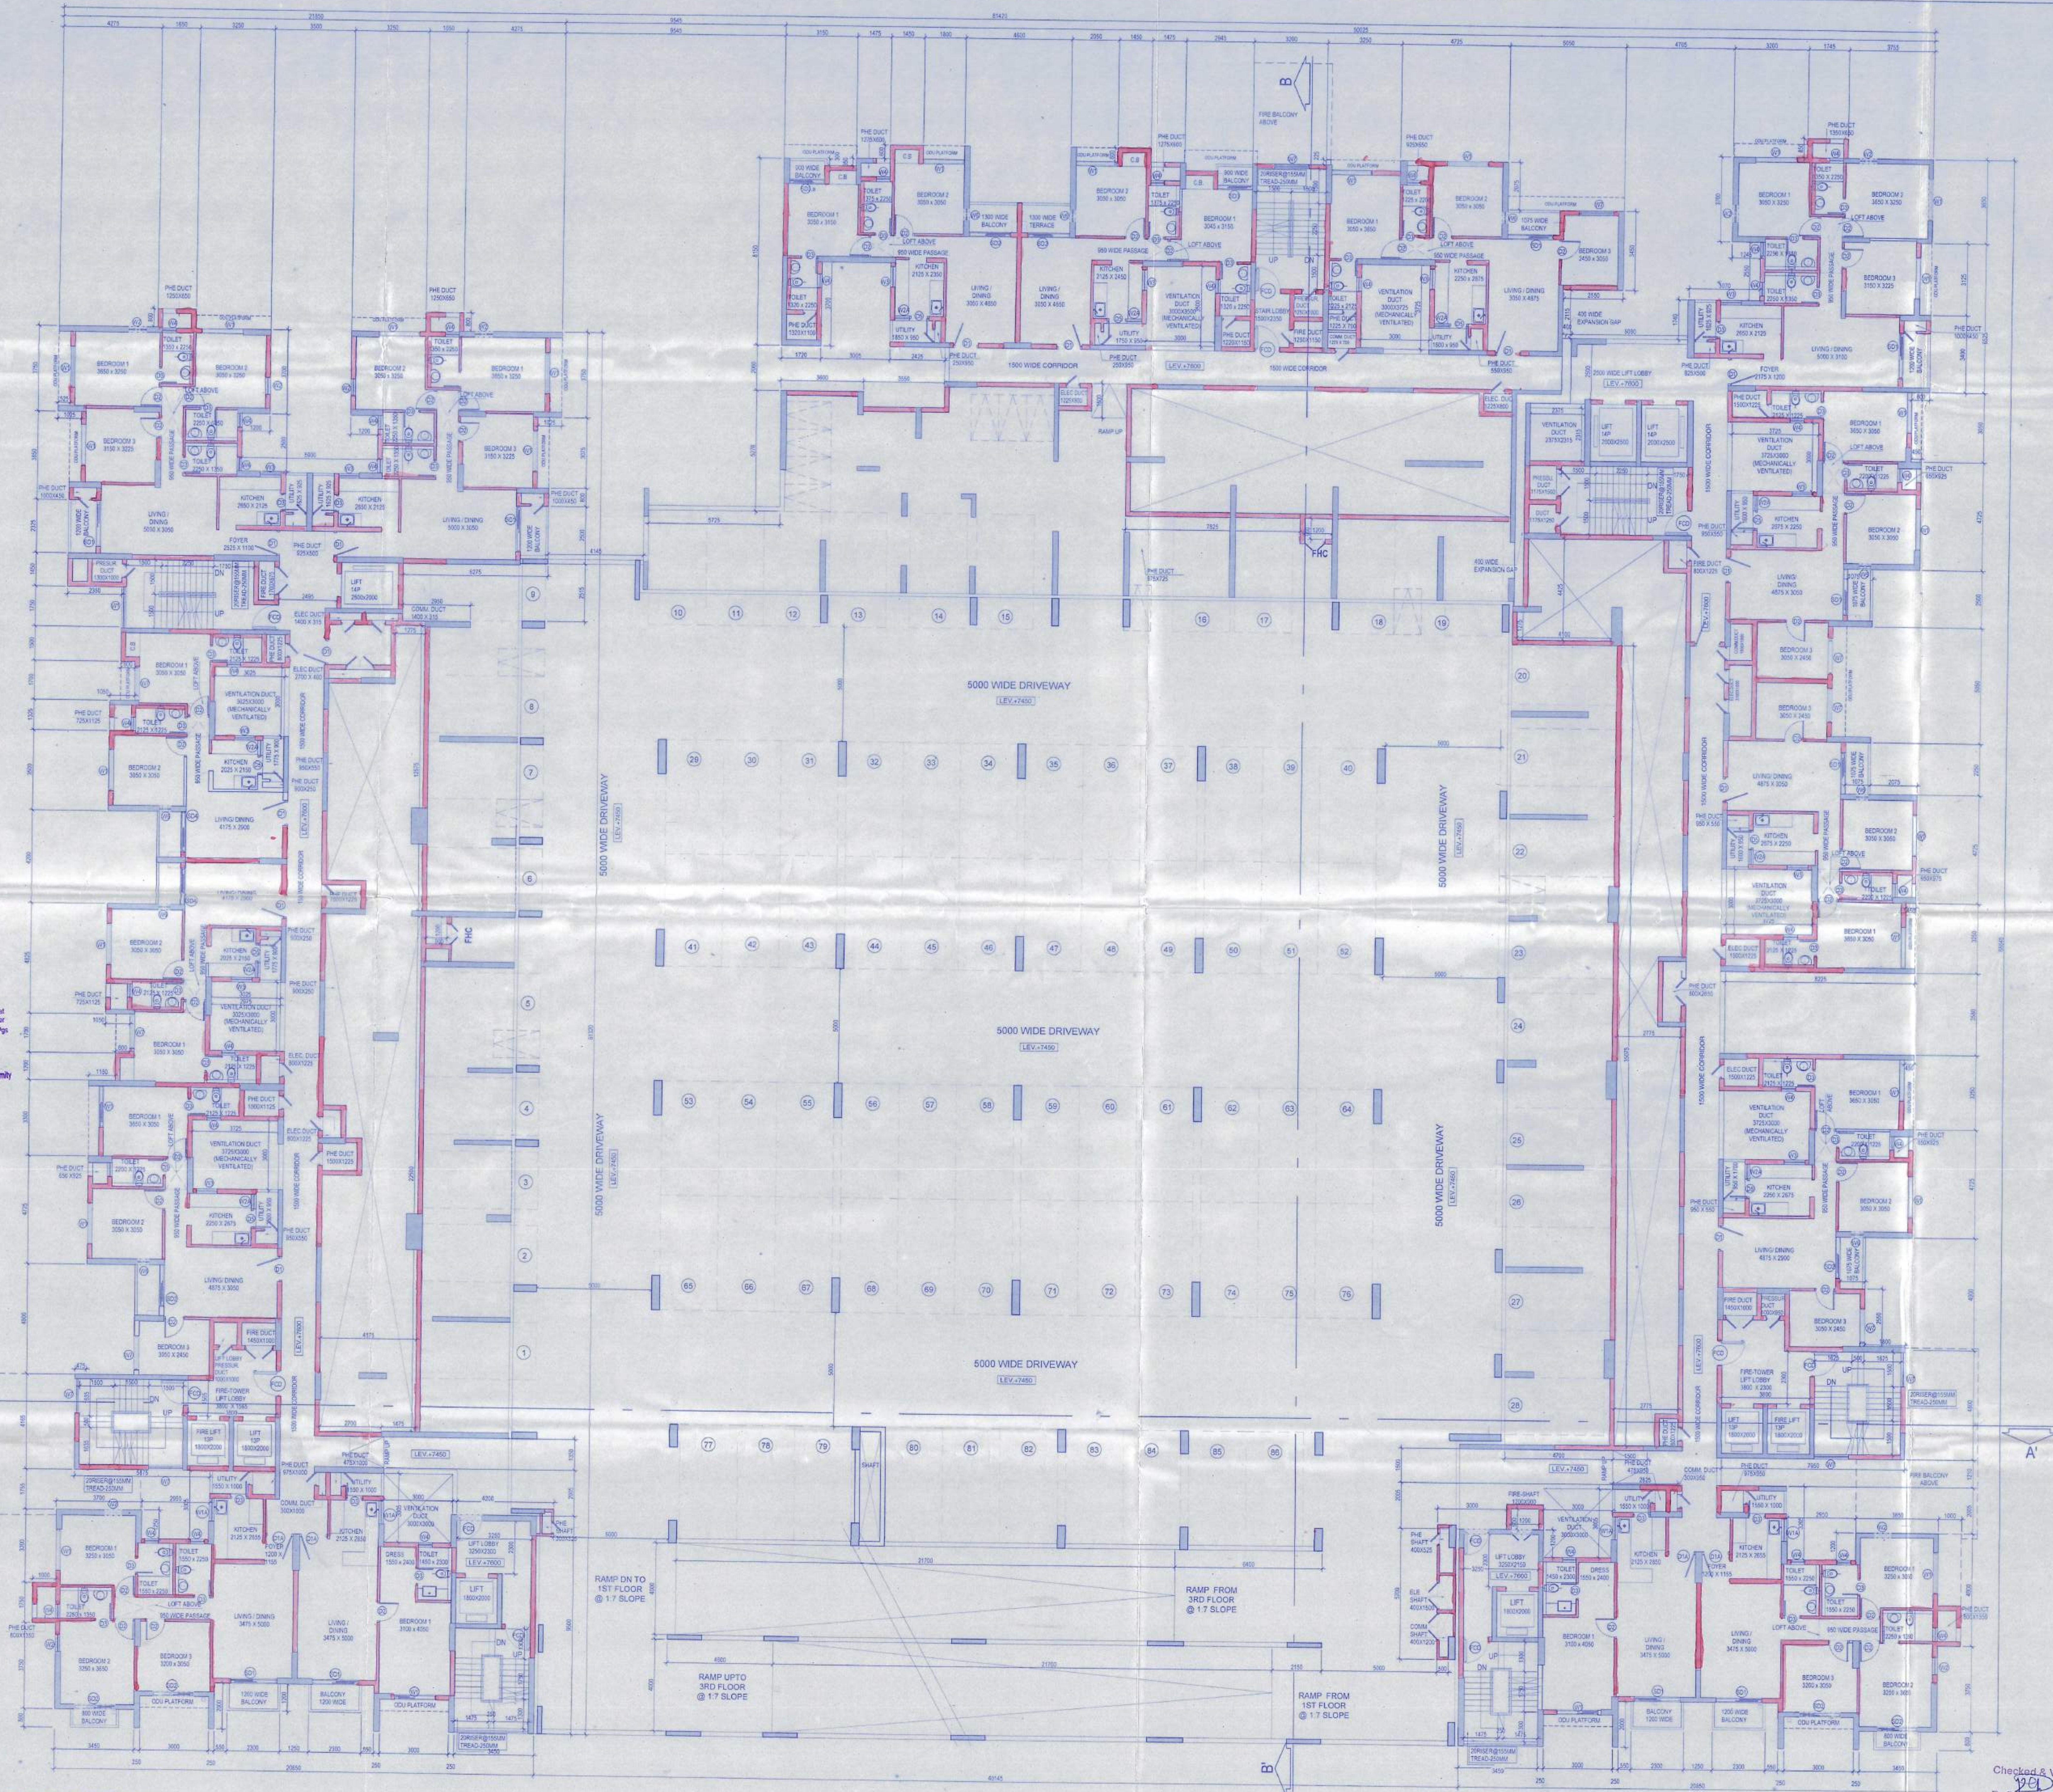

2ND FLOOR PLAN
LVL 7.60 M

GENERAL NOTES:

- ALL DIMENSIONS ARE UNFINISHED DIMENSIONS UNLESS OTHERWISE SPECIFIED.
- ALL DIMENSIONS ARE IN MM.
- ALL EXTERNAL WALLS ARE 200 THK & INTERNAL WALLS ARE 100THK AS PER DESIGN.
- THIS DRAWING SHALL BE READ IN CONJUNCTION WITH DETAIL LARGE SCALE DRAWINGS, STRUCTURAL, ELECTRICAL AND OTHER RELEVANT DRAWINGS.
- DISCREPANCIES IF ANY SHOULD BE BROUGHT TO THE NOTICE OF THE ARCHITECT BEFORE THE EXECUTION OF WORK.
- DETAIL DRAWINGS SHALL SUPERSEDE SMALLER SCALE DRAWINGS.
- CONTRACTOR TO CHECK & VERIFY ALL DIMENSIONS FROM DETAILED DRAWINGS BEFORE EXECUTION OF THE WORK.
- IN CASE OF OF RCC WALLS THE THICKNESS OF WALL SHALL BE AS PER DESIGN OF STRUCTURAL ENGINEER AND MAY VARY FROM DIMENSIONS MENTIONED IN S. NO.3.

DOOR & WINDOW SCHEDULE:

DOORS		WINDOWS	
MARK	HEIGHT	MARK	HEIGHT
D1	1100	W1	1800
D1a	1200	W1A	750
D2	900	W2	1800
D3	750	W2	900
D4	1300	W3	600
FCO	2400	W4	775
SD1	2000	W5	500
SD2	1800	W6	450
SD3	1500	W7	1500
SD4	1750	W8	1000
		W9	975
		W10	1150

APPLICANT GENERAL NOTES (common with present proposed & future project within site area):

- ALL GREEN & WATER BODY AREAS PROVIDED WITHIN THE SITE AREA SHALL BE SHOWN FOR THE PRESENT, PROPOSED AND FUTURE DEVELOPMENT.
- ALL SHOWN AREAS SHALL BE SHOWN FOR THE PRESENT, PROPOSED AND FUTURE DEVELOPMENT.
- ALL EXTERNAL WALLS ARE 200 THK BLOCK WORK OR OTHERWISE MENTIONED.
- ALL ROADS SHALL BE ACCESSIBLE AND SHOWN BY THE PRESENT, PROPOSED AND FUTURE DEVELOPMENT.
- THE REMAINING FAR BLA AND GROUND COVERAGE FROM THE PRESENT PROPOSED PROJECT SHALL BE USED FOR FUTURE PROJECTS.
- DEVELOPER IS ALSO ALLOWED TO INTRODUCE MECHANICAL STACK PARKING IN ALL OPEN PARKING AREA AS PER DEVELOPERS DISCRETION. FITTING UP OF MECHANICAL STACK PARKING IS THE CHOICE OF DEVELOPERS.
- THE DEVELOPERS MAY CONNECT DIFFERENT LEVELS OF THE BUILDING IF AND WHEN NECESSARY THROUGH DOORS/LIFTS/STAIRS/STAIRS.

APPLICANT'S SIGNATURE
Godrej Waterside Tower II, Unit No. 109,
Kolkata - 700091. TEL: +91 93 4041 2000.

CERTIFICATE OF ARCHITECT
I DO HEREBY CERTIFY WITH FULL RESPONSIBILITY THAT THE BUILDING PLANS HAVE BEEN DRAWN UP AS PER WEST BENGAL MUNICIPAL BUILDING RULES - 2007 AS AMENDED FROM TIME TO TIME THAT THE WIDTH OF THE BUILDING ROAD CONFORM WITH THE PLAN AND IT IS A BUILDABLE SITE NOT A TANK OR A FILLED UP TANK. THE SITE PLAN, LOCATION PLAN, AND THE SITE PLAN, THE PLOT AREA SHALL WITHIN THE REGD. DEED PLAN THE EXISTING STRUCTURE AS SHOWN FULLY OCCUPIED BY OWNERS AS PER OWNERS UNDERTAKING.

ARCHITECT'S SIGNATURE
KURAJIT SENGUPTA
ARCHITECT

CERTIFICATE OF STRUCTURAL ENGINEER
I HAVE REVIEWED THE STRUCTURAL DRAWINGS AND DESIGN OF BOTH THE FOUNDATION AND SUPERSTRUCTURE OF THE BUILDING. THE STRUCTURE HAS BEEN DESIGNED AS PER THE RULES AND REGULATIONS MADE UNDER THE ACT 1940 AND 2007 CONSIDERING ALL POSSIBLE LOADS (DEAD, LIVE, WIND, SEISMIC) AND THE MOMENTS GENERATED BY THE PROPOSED STRUCTURE AS PER THE BUREAU OF STANDARDS AND NATIONAL BUILDING CODES OF INDIA AND CERTIFY THAT IT IS SAFE AND STABLE IN ALL RESPECTS AND THESE PROVISIONS SHALL BE ADHERED TO DURING THE CONSTRUCTION.

STRUCTURAL ENGINEER
SUMITA DEY
M.C.E., M.B.E., C.E.
ESB/1/93

SIGNATURE OF STRUCTURAL ENGINEER

CERTIFICATE OF GEO-TECH ENGINEER
IT IS CERTIFIED THAT THE COMPREHENSIVE GEO INVESTIGATION HAS BEEN PREPARED BY ME FOR DESIGN & CALCULATION OF THE FOUNDATION BY ANALYZING THE SOIL SAMPLE FOR ESTIMATING THE BEARING CAPACITY OF THE SOIL ON WHICH FOUNDATION OF THE STRUCTURE WILL BE CONSTRUCTED.

GEO-TECH ENGINEER
DR. SUJIT KUMAR BOSE
Ph.D., M.C.E.SRB, B.C.E.(Hons.)
MDS, MRC
Registered Geotechnical Engineer Under KMC

SIGNATURE OF GEO-TECH ENGINEER

PROJECT:
PROPOSED HOUSING COMPLEX PHASE-IB (G+23) RESIDENTIAL HT. 75.80 M & PODIUM BLOCK (G+6) HT. 20.0 M
AT MOUZA - BANAGRAM, J.L. NO. 16 UNDER L.R. KHATAN NO. 1172, 1495 & 1496, RESPECTIVE L.R. PLOT NOS. 450(P), 461(P), 462(P), 463(P),1000(P).

CONSULTANT: ARCHITECTURE, INTERIORS, LANDSCAPE
salient
Established: BP-7, 8th Floor, Sector-V, Salt Lake, Kolkata - 700091, India
Email: projects@salientdesignstudio.com
Tel: +91-33-25678978, 23678986/1
www.salientdesignstudio.com

ARCHITECTURAL DRAWING
2ND FLOOR PLAN

SCALE: 1:100
DATE: 02.02.2022
DRAWN BY: M.G.
CHECKED BY: S.S.
DWG. NO.: B10-AS-2003