


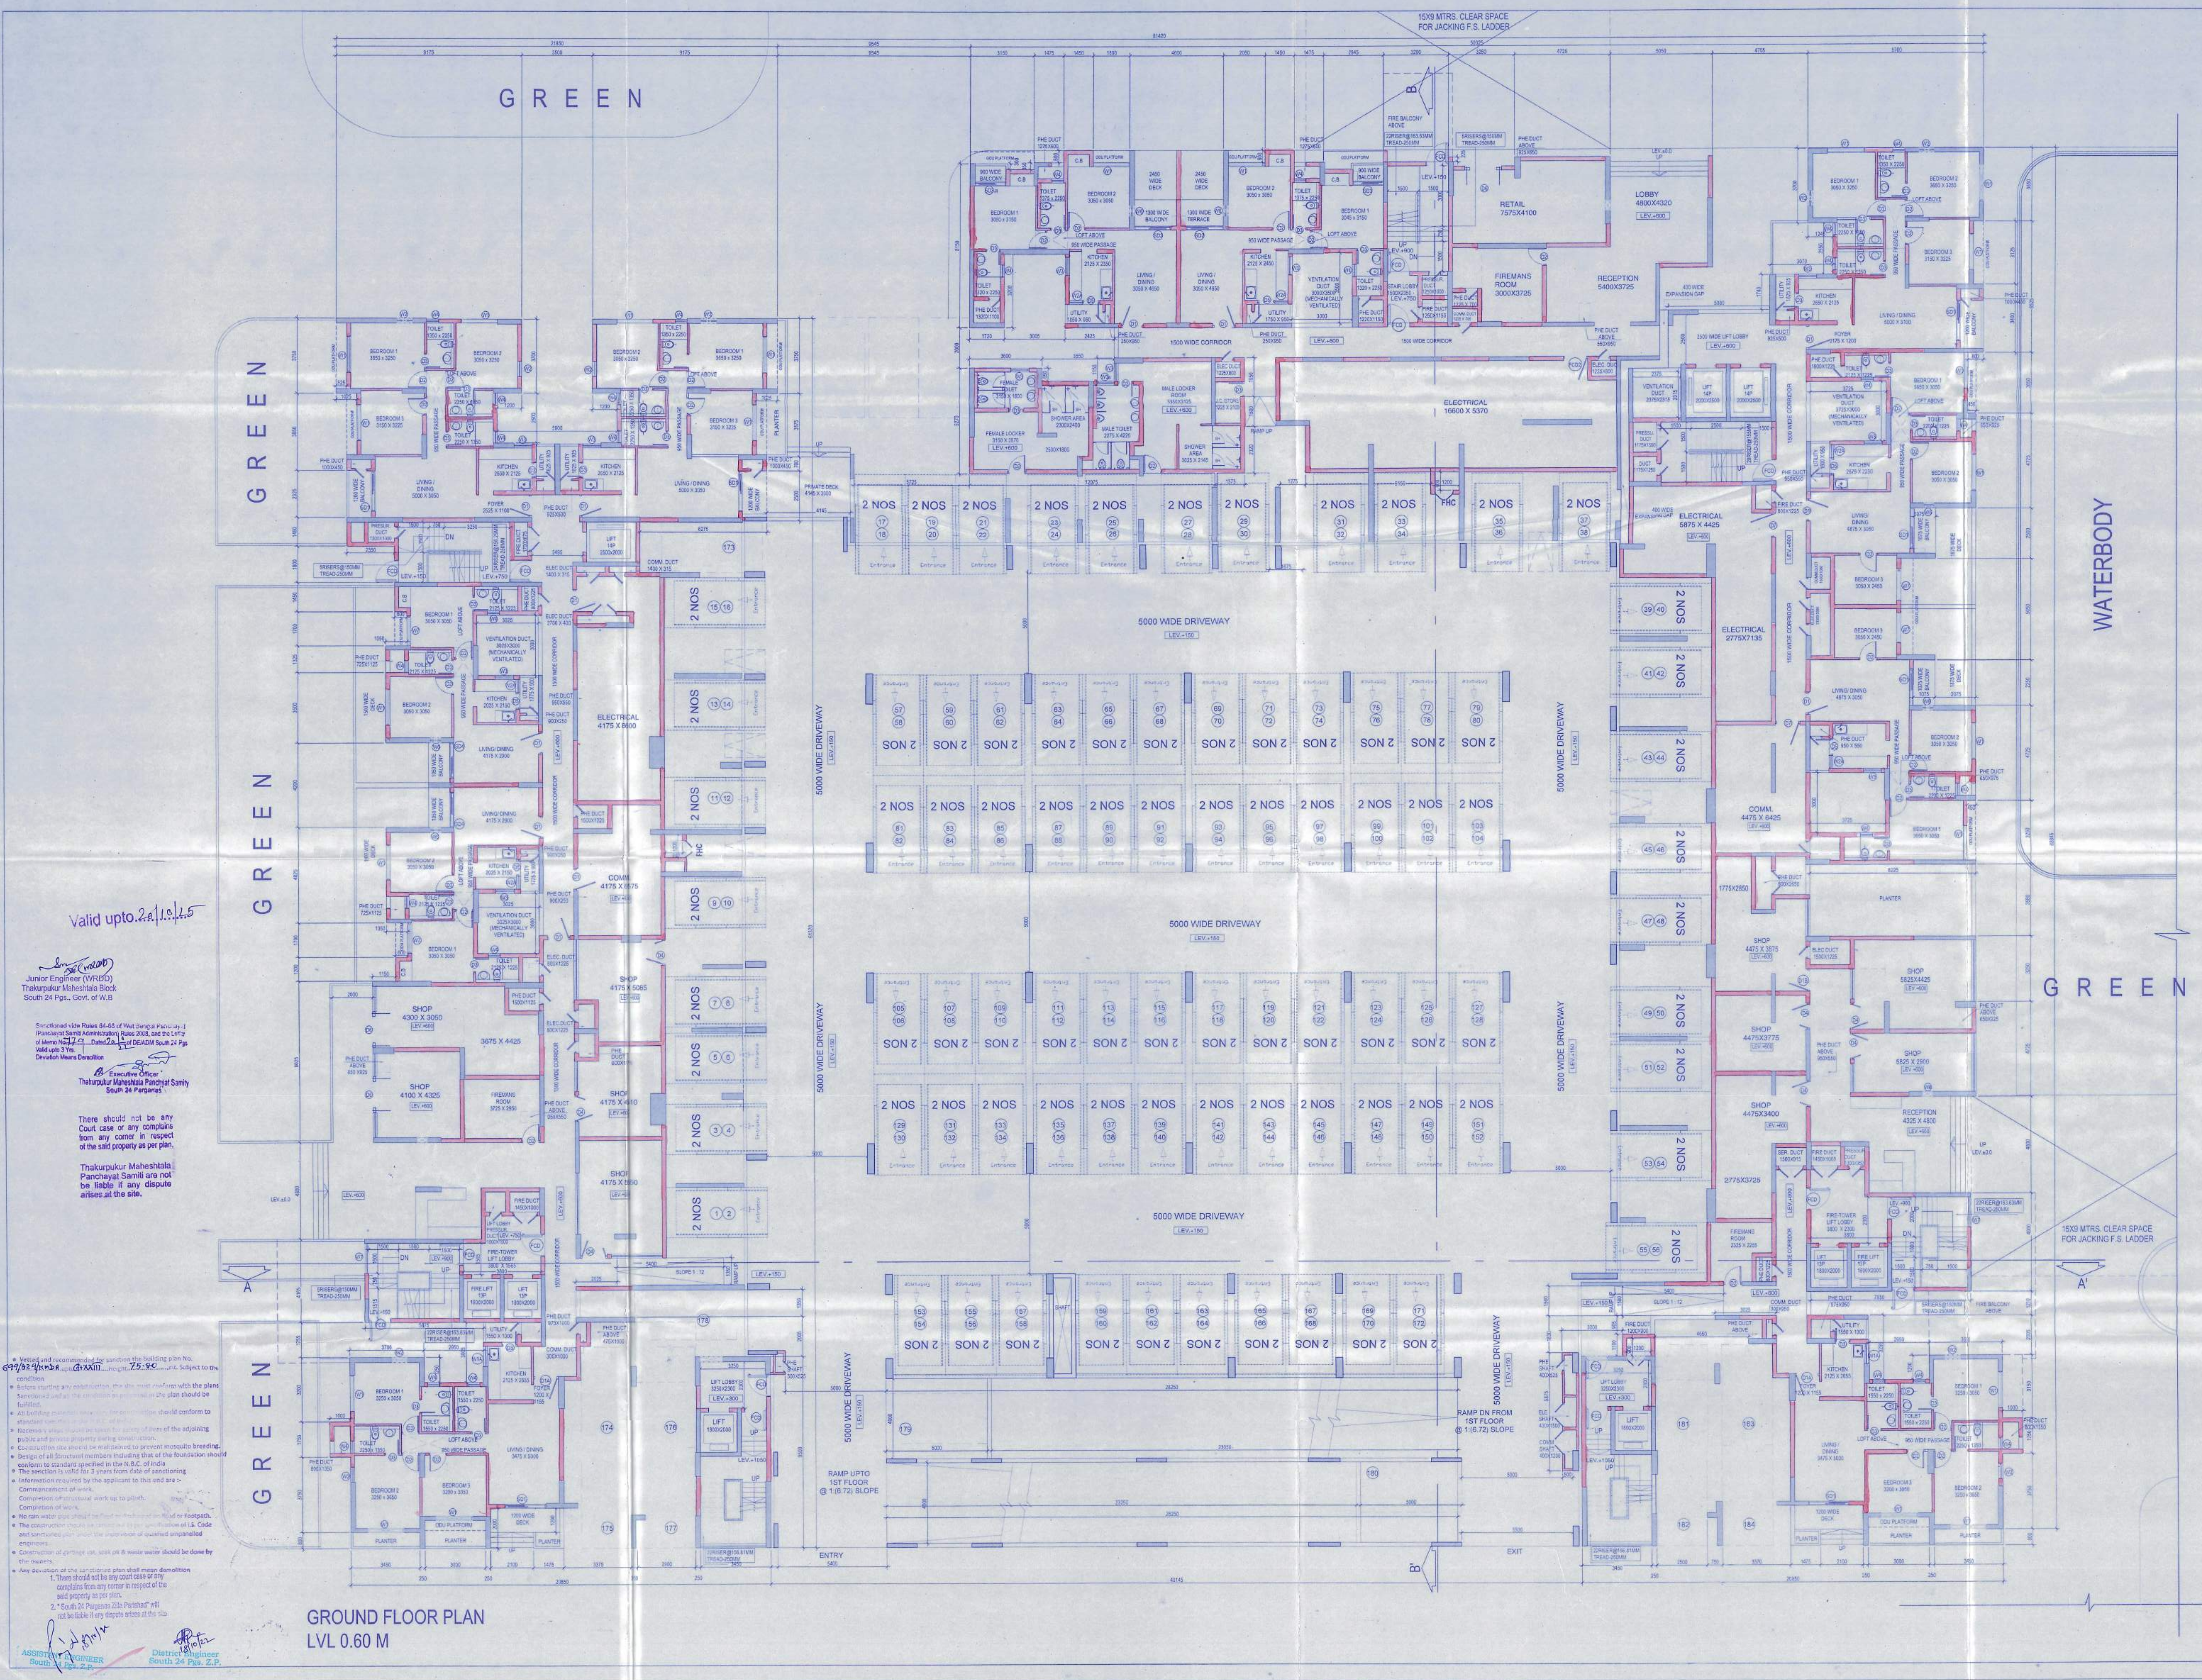

GENERAL NOTES:

- ALL DIMENSIONS ARE UNFINISHED DIMENSIONS UNLESS OTHERWISE SPECIFIED.
- ALL DIMENSIONS ARE IN MM.
- ALL EXTERNAL WALLS ARE 200 THK. & INTERNAL WALLS ARE 100 THK. AS PER DESIGN.
- THIS DRAWING SHALL BE READ IN CONJUNCTION WITH DETAILS, LARGE SCALE DRAWINGS, STRUCTURAL, ELECTRICAL AND OTHER RELEVANT DRAWINGS.
- DISCREPANCIES IF ANY SHOULD BE BROUGHT TO THE NOTICE OF THE ARCHITECT BEFORE THE EXECUTION OF WORK.
- DETAIL DRAWINGS SHALL SURPASS SMALLER SCALE DRAWINGS.
- CONTRACTOR TO CHECK & VERIFY ALL DIMENSIONS FROM DETAILED DRAWINGS BEFORE EXECUTION OF THE WORK.
- IN CASE OF ROOF WALLS THE THICKNESS OF WALL SHALL BE AS PER DESIGN OF STRUCTURAL ENGINEER AND MAY VARY FROM DIMENSIONS MENTIONED IN S.I. NO. 3.

DOOR & WINDOW SCHEDULE:

DOORS			
MARK	WIDTH	HEIGHT	REMARKS
D1	1100	2400	2400 FLUSH DOOR
D1a	1200	2400	2400 FLUSH DOOR
D2	900	2100	2100 FLUSH DOOR
D3	750	2100	2100 FLUSH DOOR
D4	1300	2100	2100 FLUSH DOOR
FCD	1200	2400	2400 FIRE CHECK DOOR
SD1	2000	2400	2400 SLIDING DOOR
SD2	1800	2400	2400 SLIDING DOOR
SD3	1500	2400	2400 SLIDING DOOR
SD4	1750	2400	2400 SLIDING DOOR

WINDOWS			
MARK	WIDTH	HEIGHT	REMARKS
W1	1800	2200	350
W1A	1200	2200	350
W2	750	2200	350
W2'	1800	1400	1100
W3	900	1400	1100
W4	600	950	1550
W5	775	1400	1100
W6	500	2200	350
W6'	450	2200	350
W7	1500	2200	350
W8	1000	1400	1100
W9	975	2200	350
W10	1150	2200	350

APPLICANT GENERAL NOTES (common with present proposed & future project within site area):

- ALL GREEN & WATER BODY AREAS PROVIDED WITHIN THE SITE AREA SHALL BE SHARED FOR THE PRESENT, PROPOSED AND FUTURE DEVELOPMENT.
- ALL SERVICE AREAS SHALL BE SHARED FOR THE PRESENT, PROPOSED AND FUTURE DEVELOPMENT.
- ALL EXTERNAL WALLS ARE 200 THK. & INTERNAL WALLS ARE 100 THK. AS PER DESIGN.
- ALL ROADS SHALL BE ACCESSIBLE AND SHARED BY THE PRESENT, PROPOSED AND FUTURE DEVELOPMENT.
- THE REMAINING FARMS AND GROUND COVERAGES FROM THE PRESENT PROPOSED PROJECT SHALL BE USED IN FUTURE PROJECT.
- DEVELOPER IS ALSO ALLOWED TO INTRODUCE MECHANICAL STACK PARKING HALL, ANY OPEN PARKING AREA AS PER DEVELOPER'S DISCRETION, PUTTING UP OF MECHANICAL STACK PARKING IS THE CHOICE OF DEVELOPER.
- THE DEVELOPER MAY CONNECT DIFFERENT LEVELS OF THE BUILDING IF AND WHEN NECESSARY THROUGH STRUCTURAL STEEL MEMBERS.

GODREJ AMITIS DEVELOPERS LLP
Authorized Signatory
Godrej Waterside, Tower II, Unit No. 109,
Plot No. 5, TOWER - DP, Sector - V, Salt Lake City,
Kolkata - 700091. TEL: 33 4041 2000.

APPLICANT'S SIGNATURE: _____
ARCHITECT'S SIGNATURE: _____
ARCHITECT: KURAJIT SENGUPTA
REG. NO. GA/2002/20008

CERTIFICATE OF ARCHITECT
I DO HEREBY CERTIFY WITH FULL RESPONSIBILITY THAT THE BUILDING PLAN HAS BEEN DRAWN UP AS PER THE BENGAL MUNICIPAL BUILDING RULES - 2007 AS AMENDED FROM TIME TO TIME, THAT THE WIDTH OF THE BUILDING SHALL BE CONFORM WITH THE PLAN AND IT IS A BUILDABLE SITE NOT A TANK OR A FILLED UP TANK. THE SITE PLAN, LOCATION PLAN, AND THE PLAN AREA TALK WITH THE REDEEM PLAN, THE EXISTING STRUCTURE AS SHOWN FULLY OCCUPIED BY OWNERS AS PER OWNERS UNDERTAKING.

ARCHITECT'S SIGNATURE: _____
ARCHITECT: KURAJIT SENGUPTA
REG. NO. GA/2002/20008

CERTIFICATE OF STRUCTURAL ENGINEER
I DO HEREBY CERTIFY THAT THE FOUNDATION AND SUPERSTRUCTURE OF THE BUILDING BUILDING HAS BEEN DRAWN UP AS PER THE BENGAL MUNICIPAL BUILDING RULES - 2007 AS AMENDED FROM TIME TO TIME, THAT THE WIDTH OF THE BUILDING SHALL BE CONFORM WITH THE PLAN AND IT IS A BUILDABLE SITE NOT A TANK OR A FILLED UP TANK. THE SITE PLAN, LOCATION PLAN, AND THE PLAN AREA TALK WITH THE REDEEM PLAN, THE EXISTING STRUCTURE AS SHOWN FULLY OCCUPIED BY OWNERS AS PER OWNERS UNDERTAKING.

STRUCTURAL ENGINEER: _____
STRUCTURAL ENGINEER: KURAJIT SENGUPTA
REG. NO. GA/2002/20008

CERTIFICATE OF GEO-TECH ENGINEER
I DO HEREBY CERTIFY THAT THE COMPREHENSIVE GEO INVESTIGATION HAS BEEN PREPARED BY ME FOR DESIGN & CALCULATION OF THE FOUNDATION BY ANALYZING THE SOIL SAMPLE FOR ESTIMATING THE BEARING CAPACITY OF THE SOIL ON WHICH FOUNDATION OF THE STRUCTURE WILL BE CONSTRUCTED.

GEO-TECH ENGINEER: _____
GEO-TECH ENGINEER: DR. SUJIT KUMAR BOSE
REG. NO. GA/2002/20008

SIGNATURE OF GEO-TECH ENGINEER: _____

PROJECT:
PROPOSED HOUSING COMPLEX PHASE-III (IG + 23) RESIDENTIAL HT 75.80 M & PODIUM BLOCK (IG + 6) HT 20.0 M
AT MOUZA - BANAGRAM, J.L. NO. 16, UNDER L.R. Khatian No. 1172.1495 & 1496, RESPECTIVE L.R. PLOT NOS. 459(P), 460(P), 461(P), 462(P), 463(P), 483(P), 484(P), 485(P), 486(P), 489(P) AND 490(P) WITHIN BISHNUPUR BLOCK, P.S. BISHNUPUR, DISTRICT - SOUTH 24 PARGANAS.

TOTAL PROJECT GODREJ SEVEN - 18.98 ACRES

AT MOUZA - BANAGRAM, J.L. NO. 16, UNDER L.R. Khatian No. 1172.1495 & 1496, RESPECTIVE L.R. PLOT NOS. 415(P), 416(P), 419(P), 420(P), 421(P), 422(P), 432(P), 454(P), 455(P), 456(P), 490(P) WITHIN BISHNUPUR BLOCK, P.S. BISHNUPUR, DISTRICT - SOUTH 24 PARGANAS.

CONSULTANT: ARCHITECTURE, INTERIORS, LANDSCAPE
Ecoart, BP - 7, 8th Floor, Sector V, Salt Lake, Kolkata - 700091
Email: projects@salientdesignstudio.com
Tel: 033-23870379, 23870601/01
www.salientdesignstudio.com

ARCHITECTURAL DRAWING
GROUND FLOOR PLAN

SCALE: 1:100
DATE: 02.02.2022
DRAWN BY: M.G.
CHECKED BY: S.S.
DWG. NO.: B10-AS-2001