
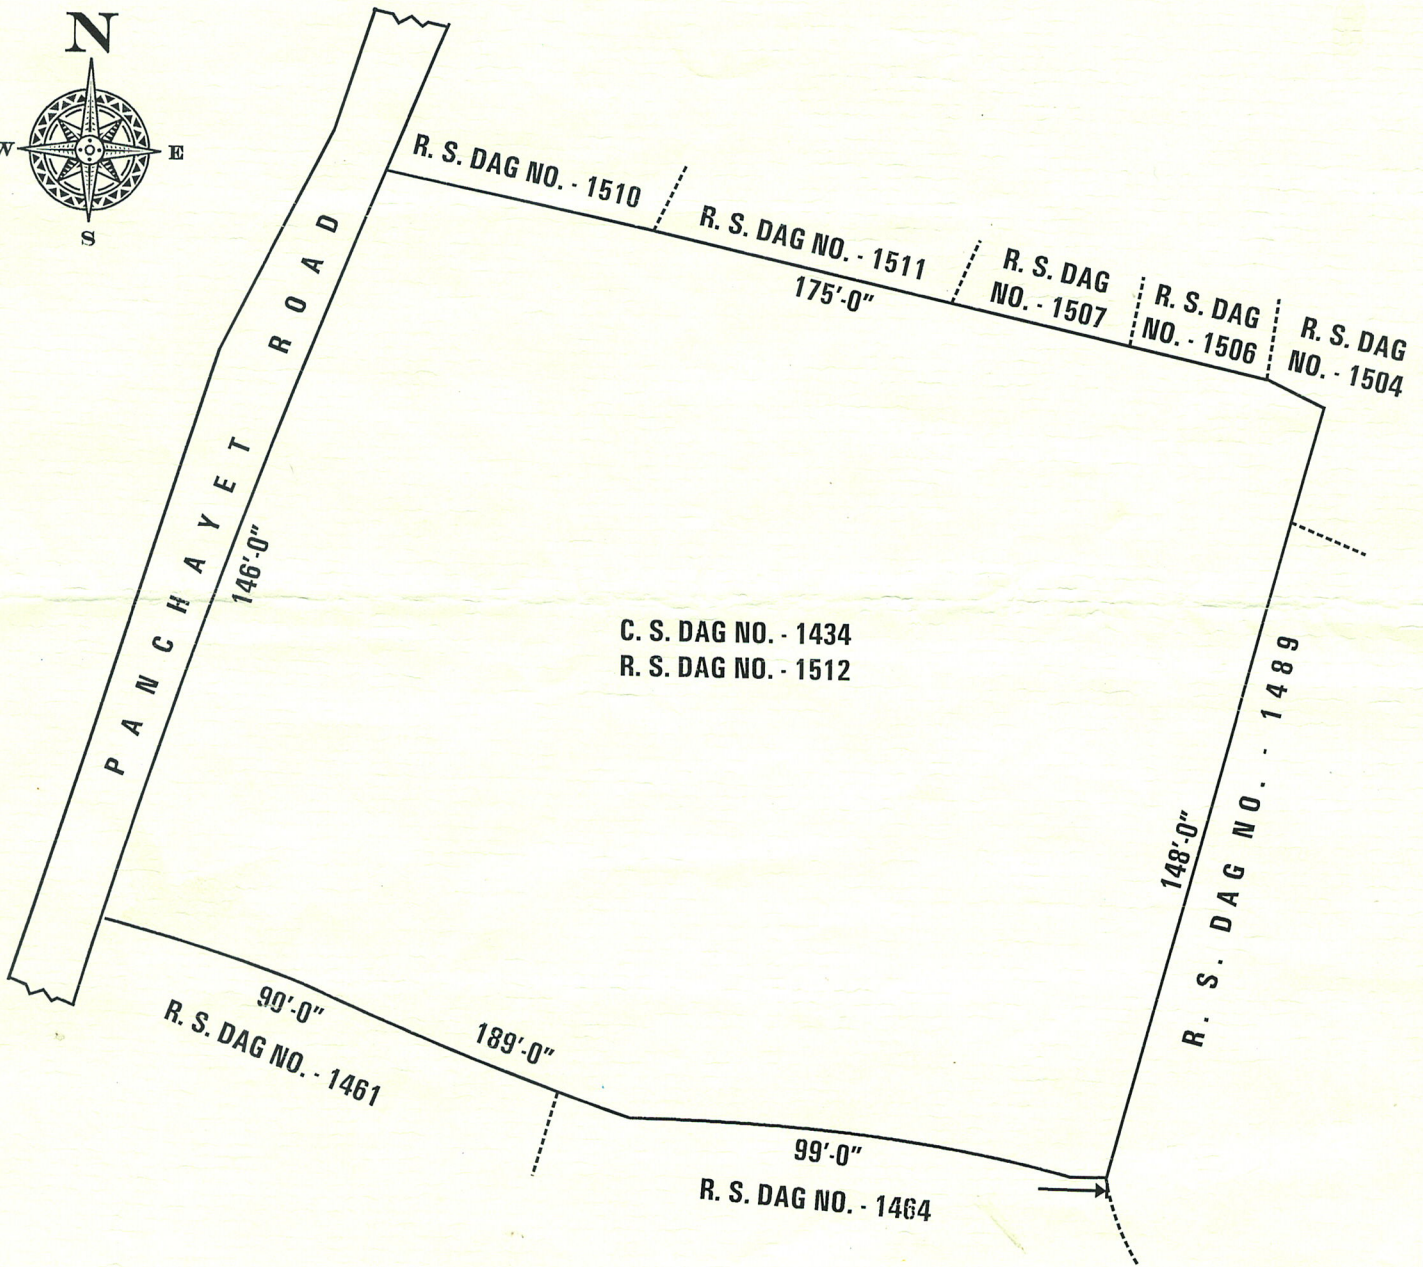


**SITE PLAN OF R. S. & L. R. DAG NO. - 1512 (FULL), AT MOUZA - RECKJUANI, J.L. NO. - 13, R.S. NO. - 198, L. R. KHATIAN NO. - , P.S. - RAJARHAT (UNDER RAJARHAT-BISHNUPUR 1NO. GRAM - PANCHAYET), DIST - NORTH 24 PARGANAS.**

**SCALE 1" = N.T.S.**

**TOTAL AREA OF LAND - 65 ACRE**

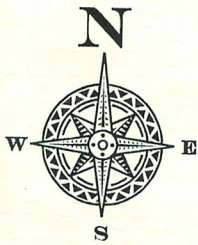

**REFERENCE**

PLOT & COL.	C. S. DAG NO.	R.S. & L.R. DAG NOS.	A R E A			
			ACRE	K.	CH.	SFT.
	1434	1512	0.65			
<b>TOTAL AREA (M&amp;L)</b>			<b>0.65</b>			

**OWNERS SIGNATURE**

Drawn By -  
S. Biswas  
Surveyor  
Regd. No. - 12054