




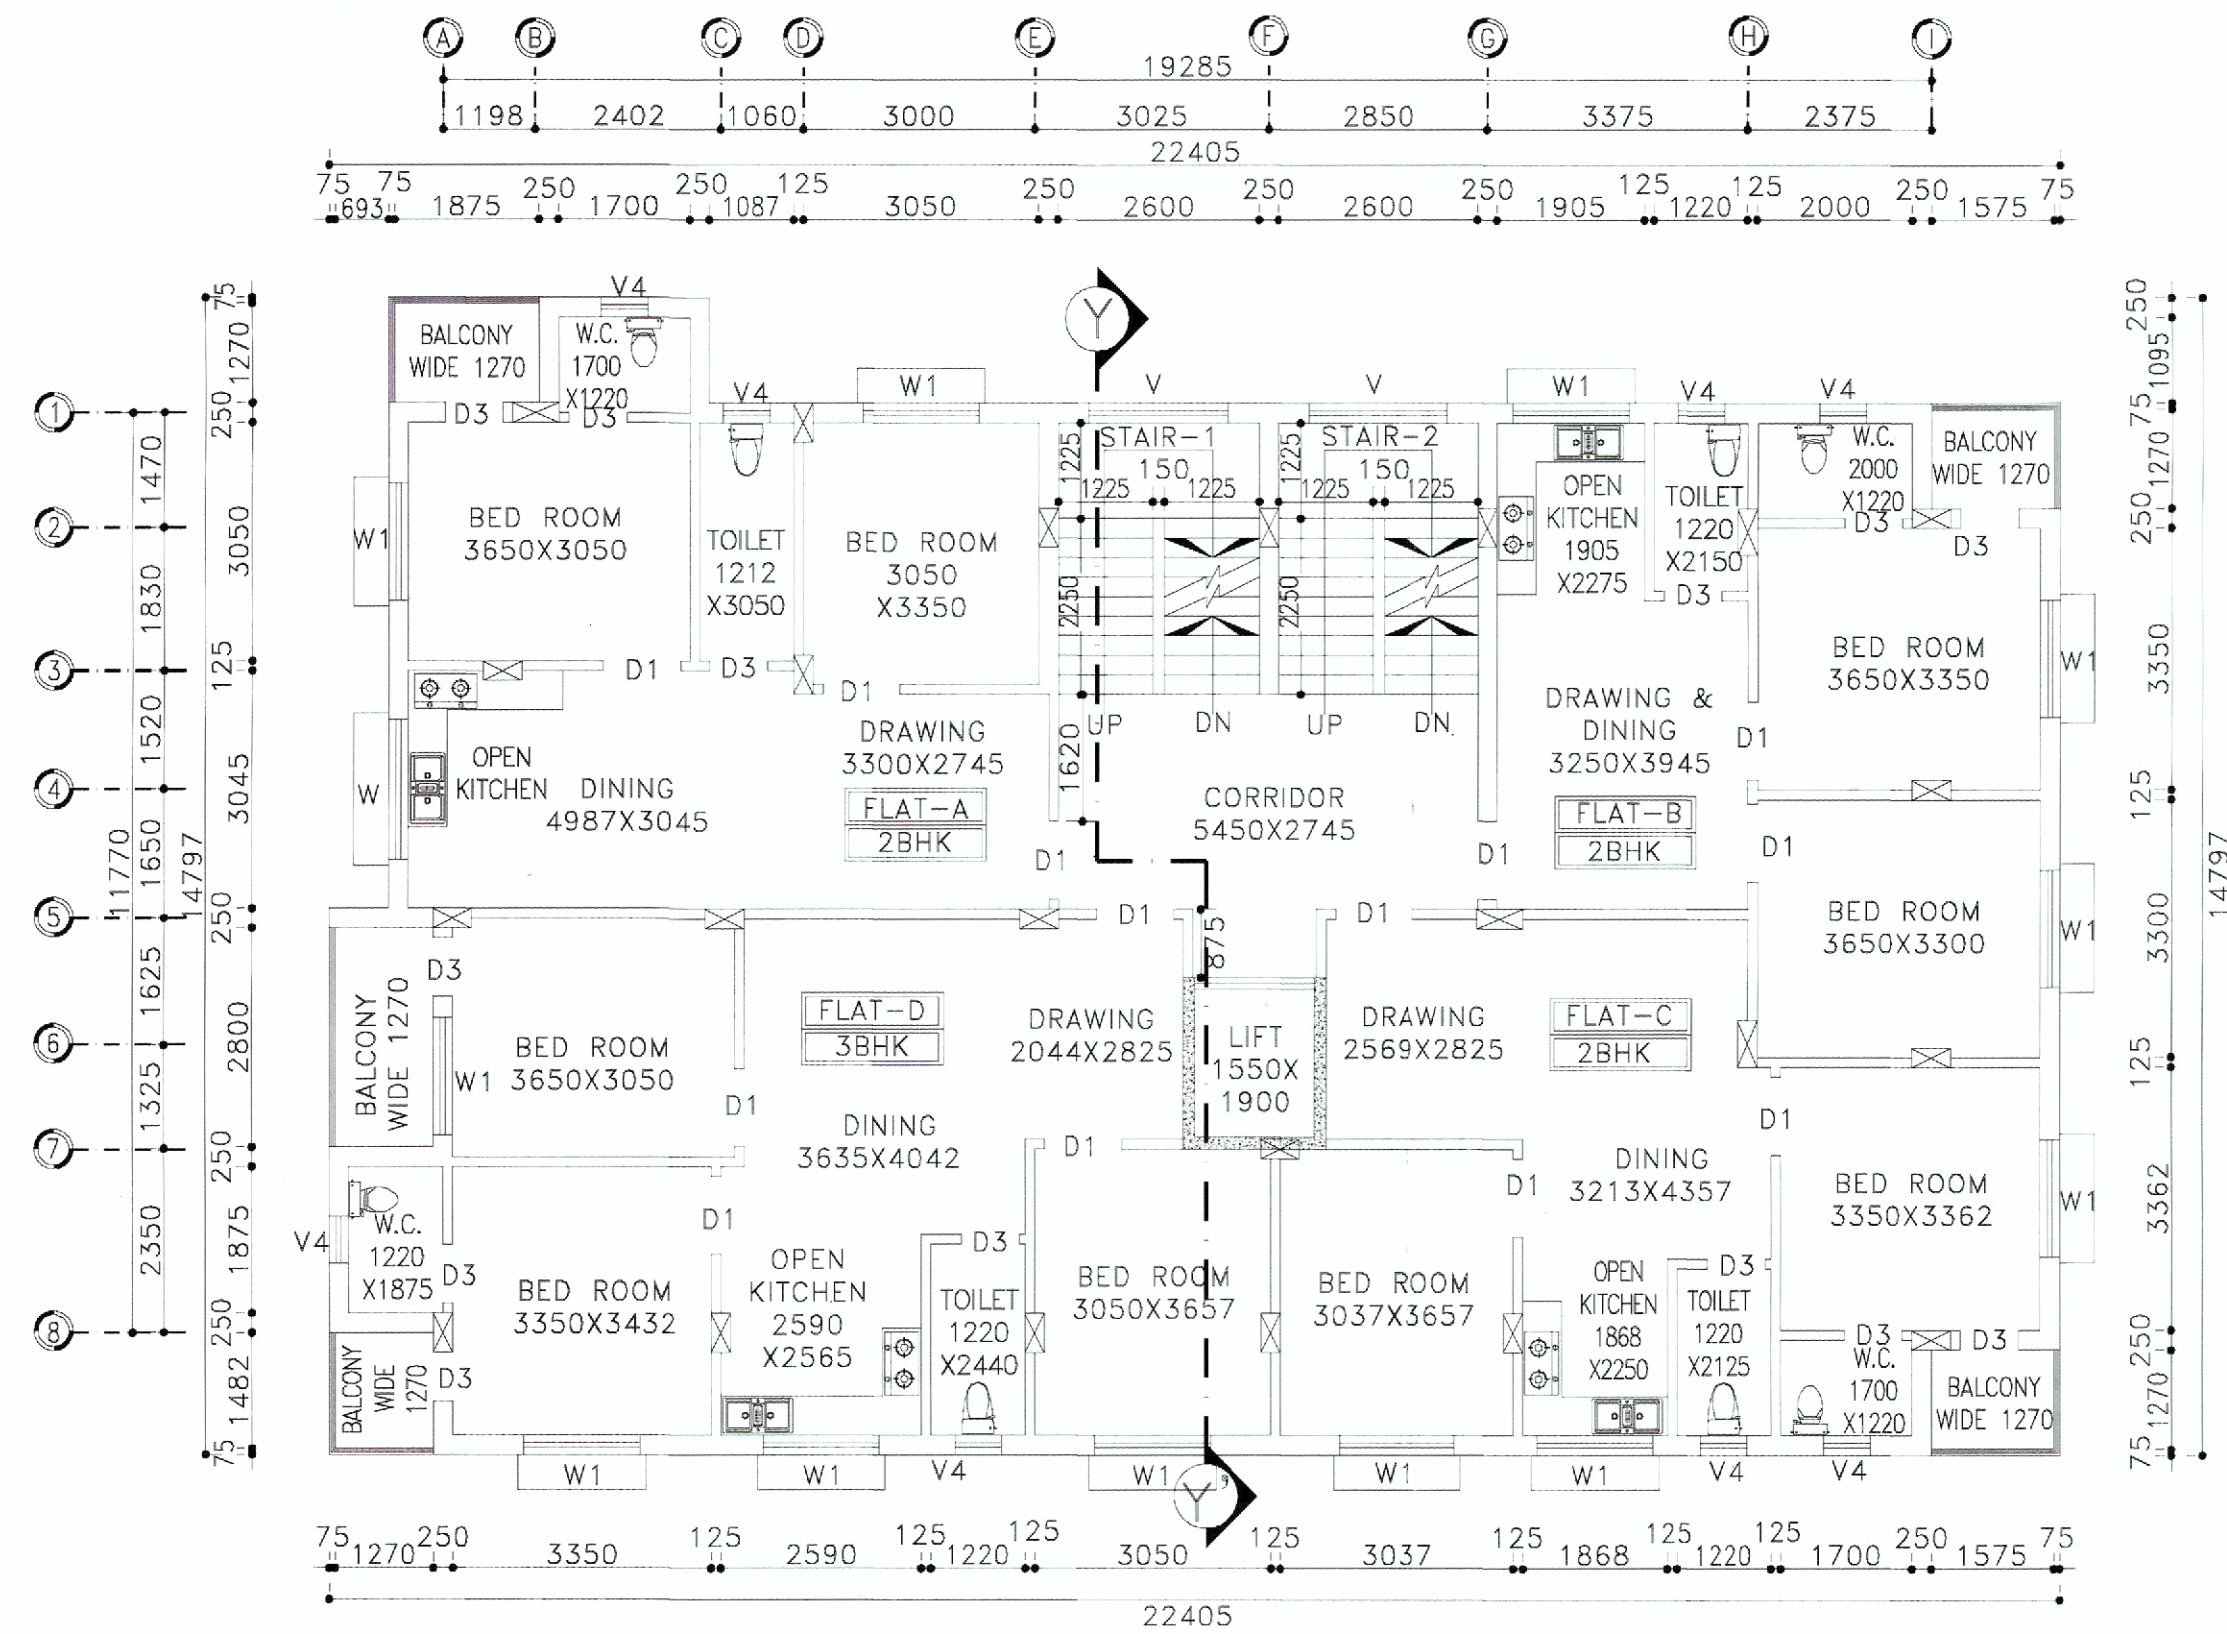


(E) TYPICAL FLOOR PLAN
SCALE: 1:100

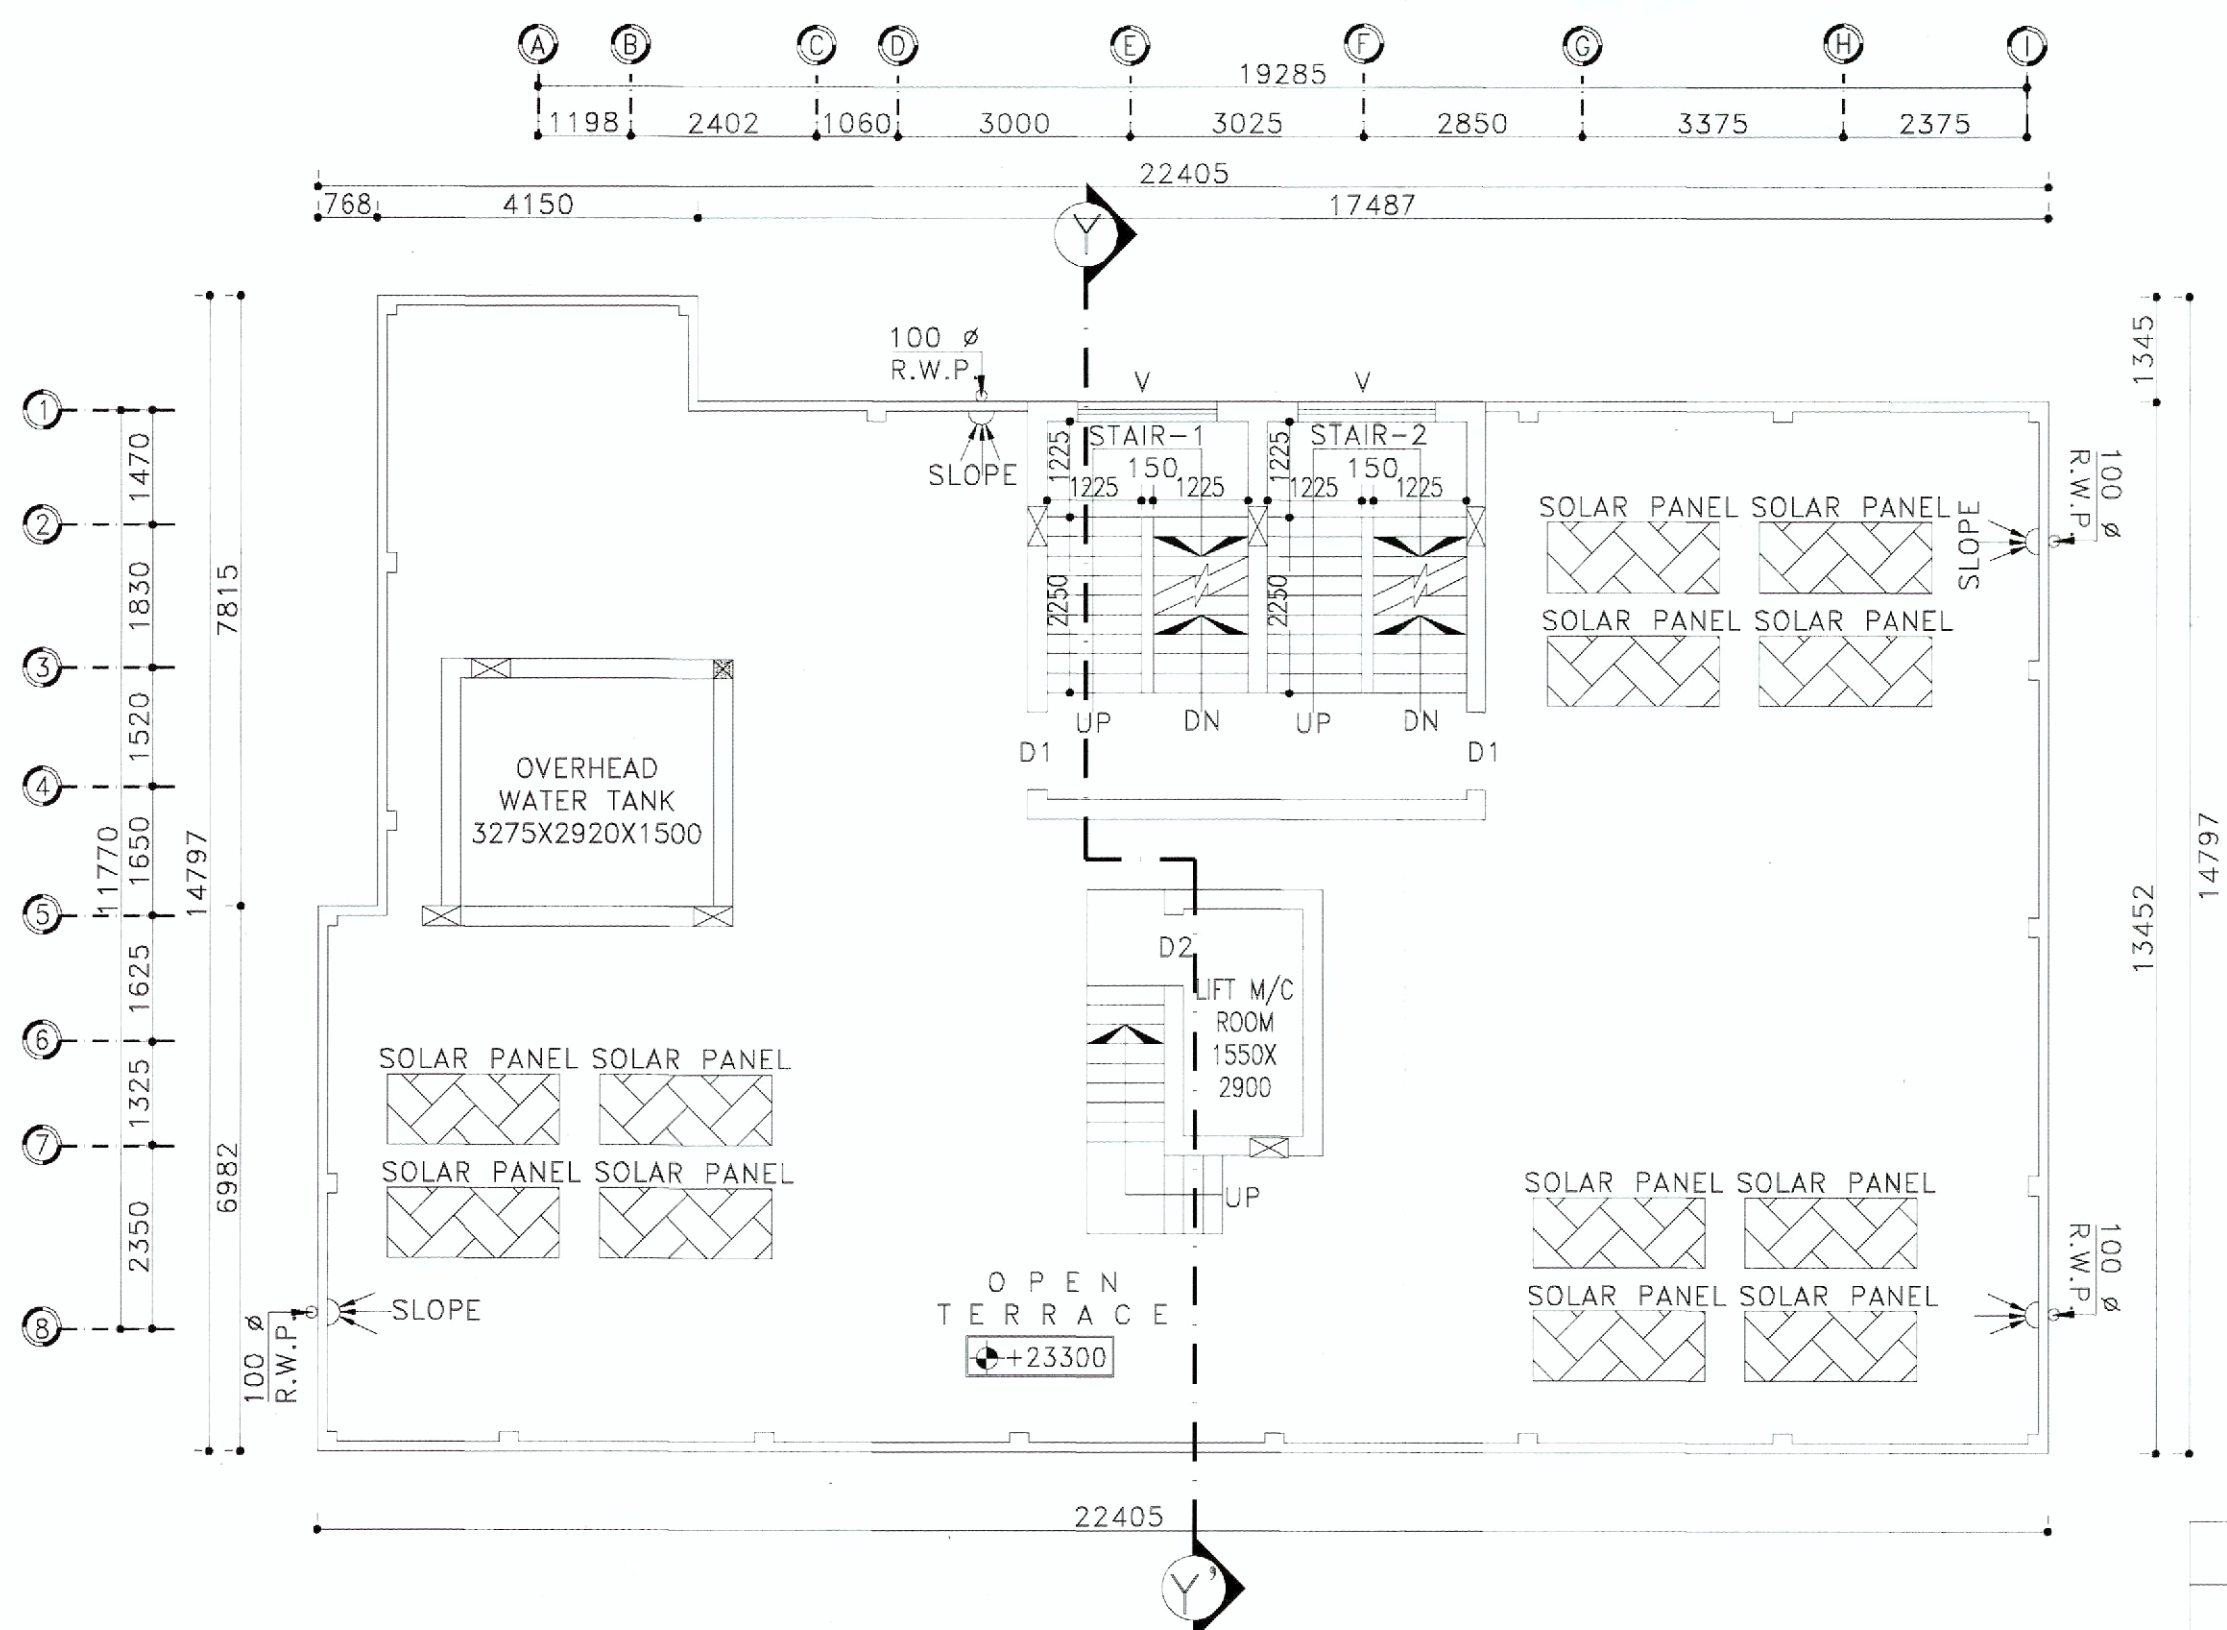

(H) ROOF FLOOR PLAN
SCALE: 1:100

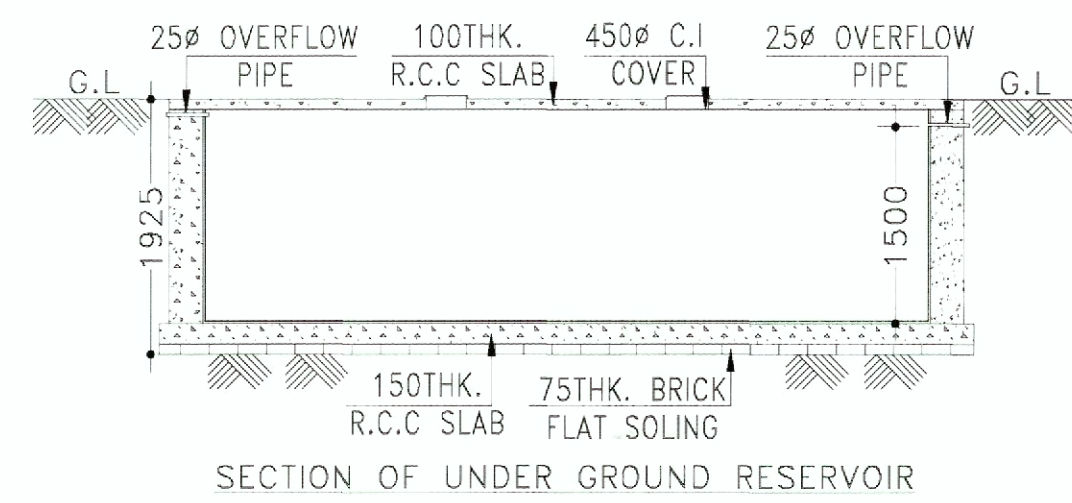


SECTION OF UNDER GROUND RESERVOIR

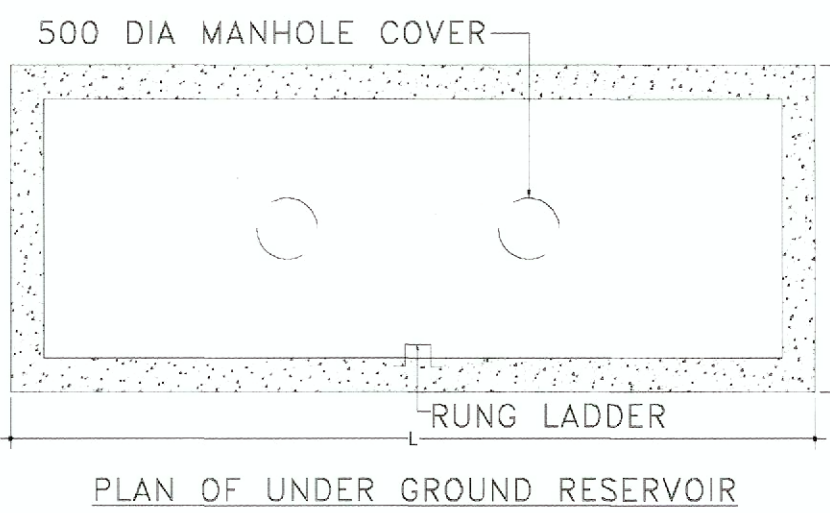


PLAN OF UNDER GROUND RESERVOIR

(F) DETAILS OF UNDER GROUND RESERVOIR
SCALE: N.T.S.

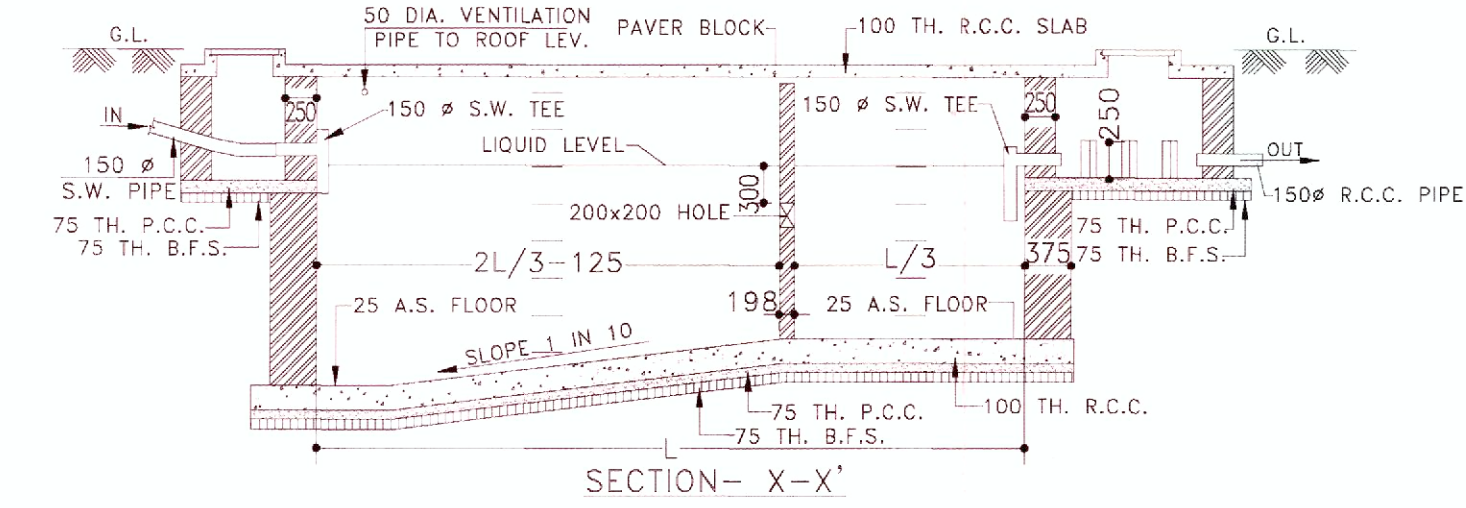


SECTION- X-X'

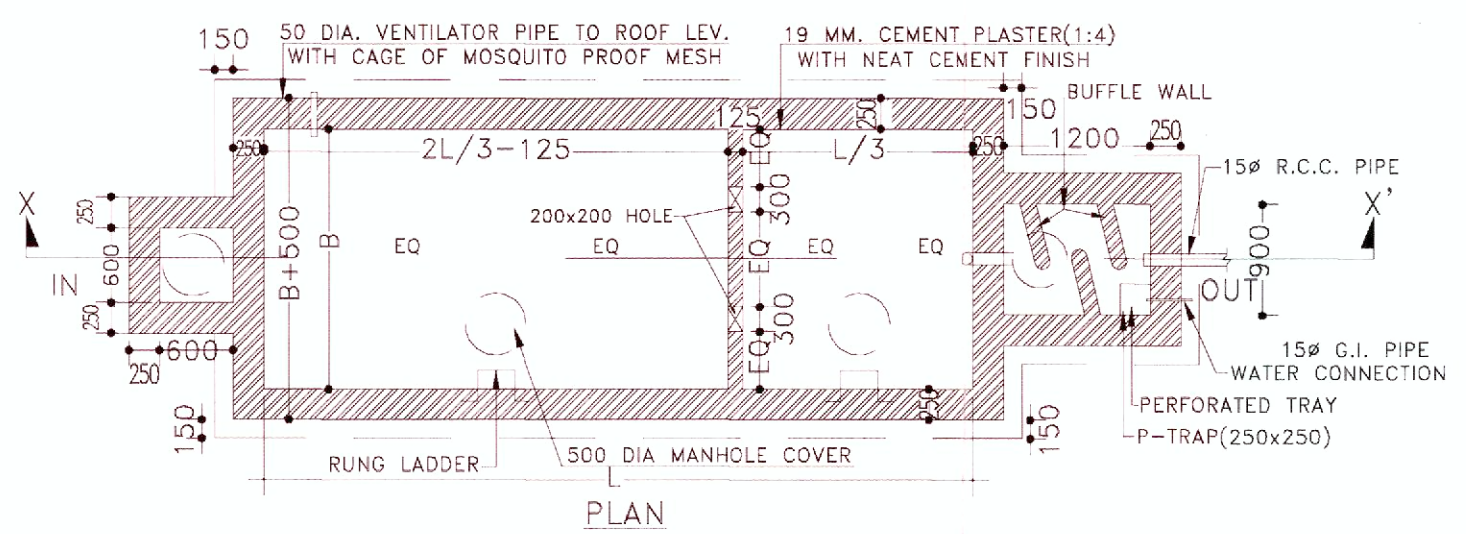


PLAN

(C) DETAILS OF SEPTIC TANK
SCALE: N.T.S.

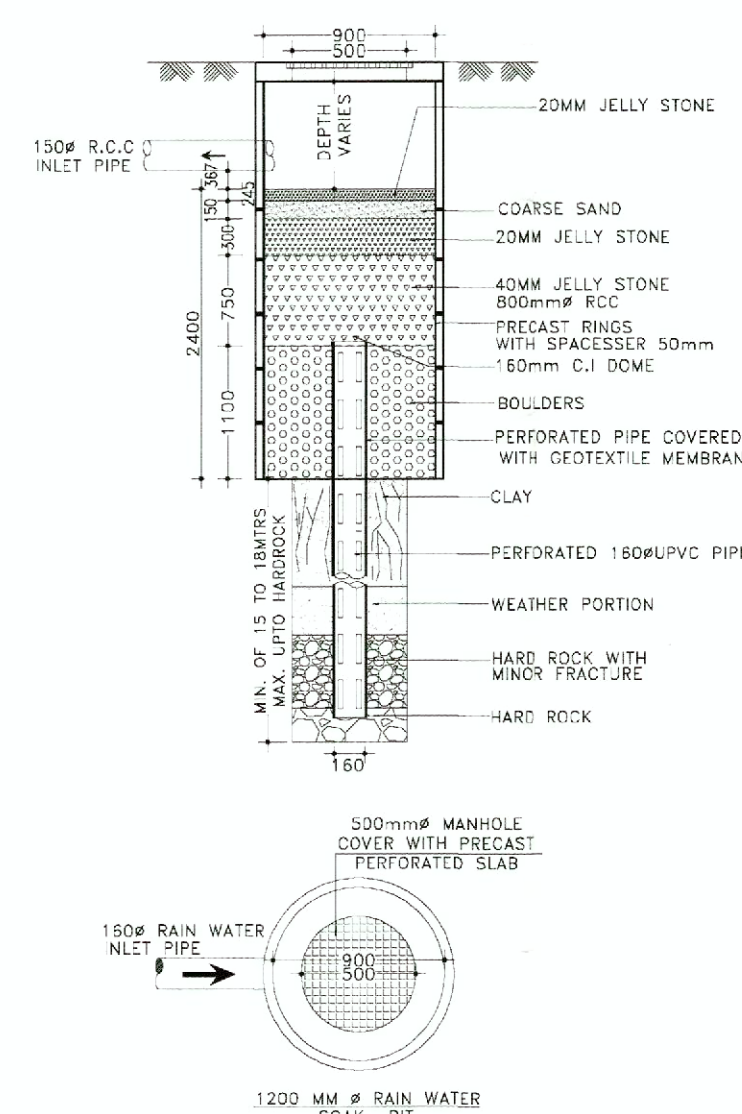

(I) SECTIONAL DETAILS OF RAIN WATER SOAK PIT
SCALE: N.T.S.

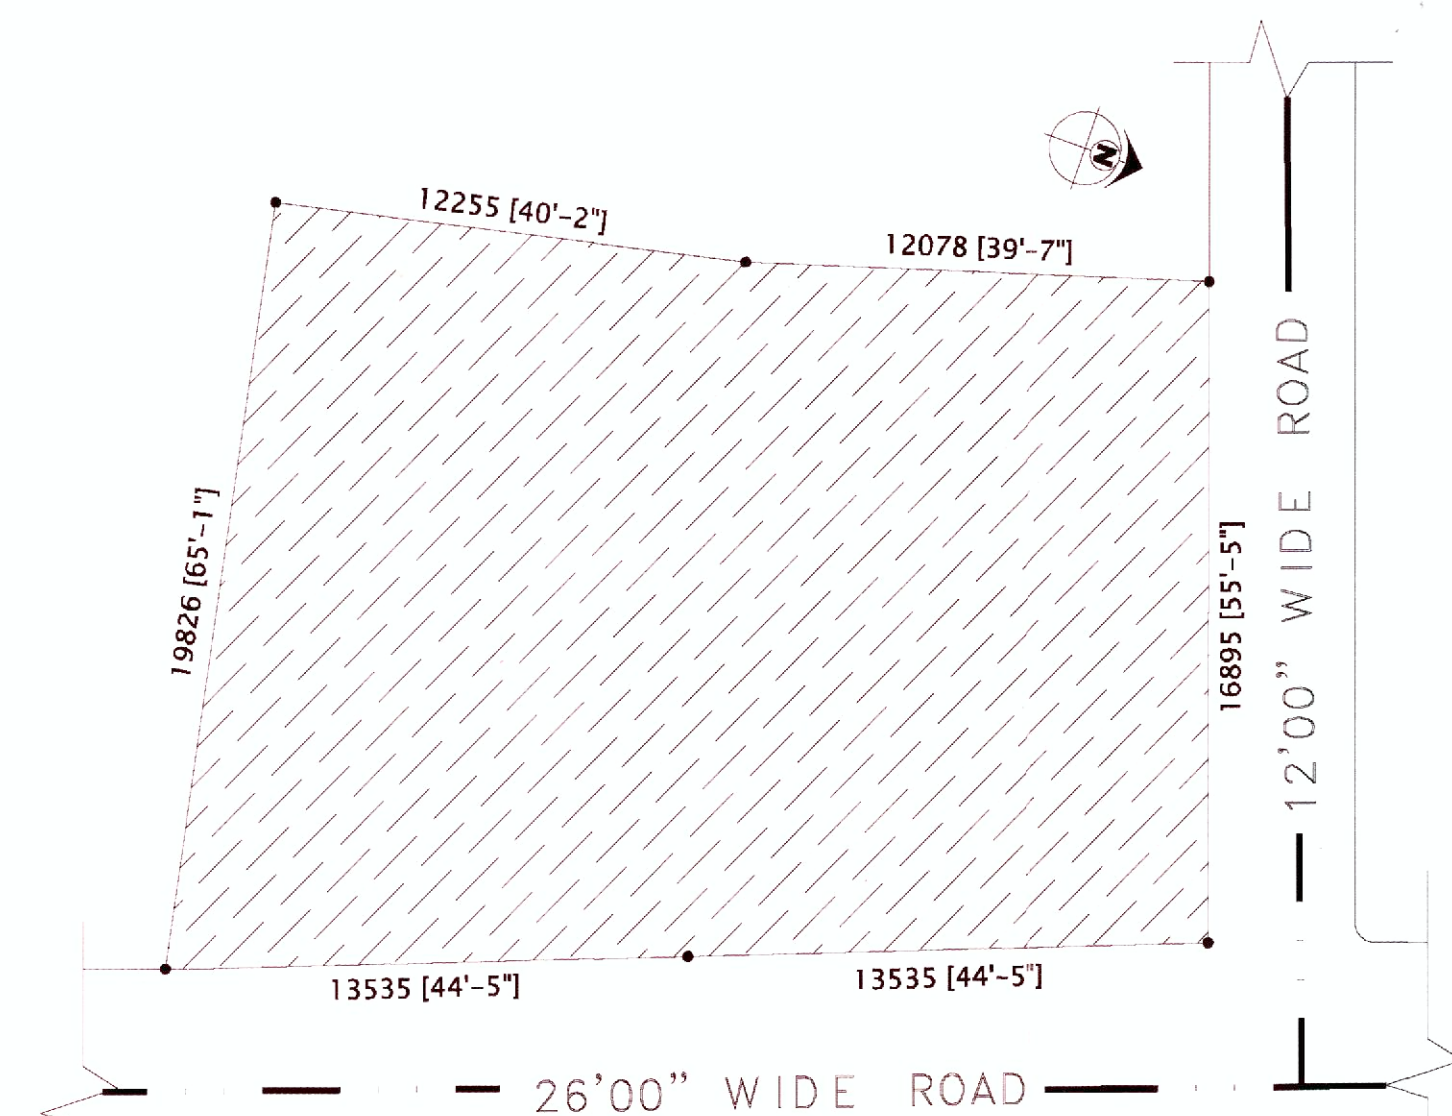

(J) LAYOUT MAP
SCALE: 1:200

PROJECT NAME:
PLAN OF PROPOSED (G+7) EIGHT STORIED
RESIDENTIAL CUM COMMERCIAL BUILDING OF
(TIRUPATI DEVELOPERS.) REPRESENTED BY MR
SANTANU DAS, S/O SWAPAN KUMAR DAS L.R.
PLOT NO-219, L.R. KHATIAN NO-1187,1317,
1316, J. L NO-111, MOUZA-TETIKHOLA, P. S-
NEW TOWN SHIP, DIST-PASCHIM
BARDHAMAN.WEST BENGAL

SCHEDULE OF DOOR & WINDOW:-		
MARK	SIZE	DESCRIPTION
D1	1000X2100	FULLY PNL
D2	900X2100	FULLY PNL
D3	750X2100	FULLY PNL
W	1800X1200	SLIDING WINDOW
W1	1500X1200	SLIDING WINDOW
V		VENTILATION FOR STAIR CASE
V4	600X450	UPVC MOVABLE VENTILATOR

- *** NOTES :-**
1. ALL DIMENSIONS ARE IN m.m. , ROAD IS IN FT. & INCH. AND ALL LEVEL ARE IN M.
 2. WRITTEN DIMENSIONS MUST BE FOLLOWED.
 3. ALL EXTERNAL WALLS 250TH. & INTERNAL WALLS 125THK. UNLESS OTHERWISE MENTIONED.
 4. ALL MASONRY WORKS ARE BOUNDED BY CEMENT MORTAR (1:6) & (1:4).
 5. EXTERNAL PLASTER IS 25THK. & INTERNAL PLASTER IS 12MM.THK.
 6. ALL CONC. GRADE IS M25 & AND GRADE OF STEEL FE-500.
 7. 250THK. BRICK WORK IN 1:6 MORTAR.
 8. 125THK. & 75THK. BRICK WORK IN 1:4 MORTAR.
 9. 150 WIDE SURFACE DRAIN SHOULD BE PROVIDED ALL ROUND THE BUILDING.
 10. 25% OF THE BUILDING TO BE CONSTRUCTED USING FLY-ASH BRICKS.

AREA CALCULATION:-		
LAND AREA	PLINTH AREA	
364.23 SQ.M.	GROUND FLOOR	212.97 SQ.M.
	FIRST FLOOR	240.23 SQ.M.
	SECOND FLOOR	240.23 SQ.M.
	THIRD FLOOR	240.23 SQ.M.
	FORTH FLOOR	240.23 SQ.M.
	FIFTH FLOOR	240.23 SQ.M.
	SIXTH FLOOR	240.23 SQ.M.
	SEVENTH FLOOR	240.23 SQ.M.
	TOTAL	1894.58 SQ.M.

- * TOTAL LIFT,STAIR & COMMON SPACE = 432.46 SQ.M
- * GROUND COVERAGE = 46.00 %
- * F.A.R = 2.49

SIGNATURE OF DEVELOPER/OWNER:

[Signature]

Approved Plan No. 122 on Meeting
No. 06/2022-23, Date: 28/08/2022
Valid upto: 28/07/2026
Saptasabi Sen
Pradhan
Jainua Gram Panchayat

- TITLE:**
- * TYPICAL FLOOR PLAN
 - * DETAILS OF UNDER GROUND RESERVOIR
 - * DETAILS OF SEPTIC TANK
 - * ROOF FLOOR PLAN
 - * SECTIONAL DETAILS OF RAIN WATER SOAK PIT
 - * LAYOUT MAP

DRAWN BY: S.PANJA, S.BHUI .

CHECKED BY: M.KHATUN

SCALE: 1:100,N.T.S. 1:1200
REV.-00 DATE:22.08.2022
SHEET NO: ARCH./P&R-02/02

SIGNATURE OF ARCHITECT :	SIGNATURE OF GEO TECHNICAL ENGINEER:	SIGNATURE OF STRUCTURAL ENGINEER :
<i>[Signature]</i> VAISHNA K. S. S. S. CONSULTING ARCHITECT CA/2018/101108	<i>[Signature]</i> MANOJ K. S. S. S. Structural Engineer Lic No. L.B.P.M/163/AMC-DMGBD/168 DCE, B.TECH, G.I.D.S., Durgapur-18 Contact No. - 7602984157	<i>[Signature]</i> H. K. S. S. S. Structural Engineer Lic No. L.B.P.M/163/AMC-DMGBD/168 DCE, B.TECH, G.I.D.S., Durgapur-18 Contact No. - 7602984157