

Valid Upto 30/08/2025

Part plan (63) PART'S COPY

03/29 Roof

Executive Engineer (Building Plan) Subhanga Municipal Corporation

APPROVED
Bhanga Municipal Corporation
No. 58/BN/A/16/3 (G. N. I. T. K. L.) - 5/80
Date: 28/12/2023

CHECKED BY
Assistant Engineer
Subhanga Municipal Corporation


- Approved Subject to:
- 1) Building rules for Subhanga Municipal Corporation shall have to be observed, carefully.
 - 2) No wastage of water shall be made, check valve must be provided in ground/under ground level/reservoir.
 - 3) In no case water from rain water pipe and the surface drainage should be connected to the house sewer directly or through any silt trap.
 - 4) Plan showing internal sewer system and water supply lines have got to be separately sanctioned.
 - 5) Before starting any construction it should be satisfied that the dimensions conform with that of plans sanctioned and all the conditions as provided in the plan shall be fulfilled.
 - 6) Road and footpath shall not be encroached by dumping of building materials making of materials, without prior permission.
 - 7) Prior to commencement of construction Appendix-B shall have to be submitted.

During construction following measures are to be strictly taken to reduce the effects of dust pollution from building construction sites

- Proper covering all building materials stacked at site like cement bags, sand, lime & stone chips.
- Using water sprays or operations to keep the dust down during activities such as concreting, plastering, breaking concrete and piling activities.
- Washing the wheels of vehicles leaving the site, if they are carrying mud or waste.
- Putting up solid barriers around the site.
- Properly covering trucks & vehicles that enter and leave the site-carrying building materials and building debris.
- Cleaning and watering the road and footpath adjacent to the site as frequent intervals.
- Using dust bags, spraying water when using cutting tools and making the working area wet before using the machines.

Not burning waste materials at site which causes smoke containing carbon monoxide and a range of noxious substances.

Executive Engineer (Building Plan) Subhanga Municipal Corporation

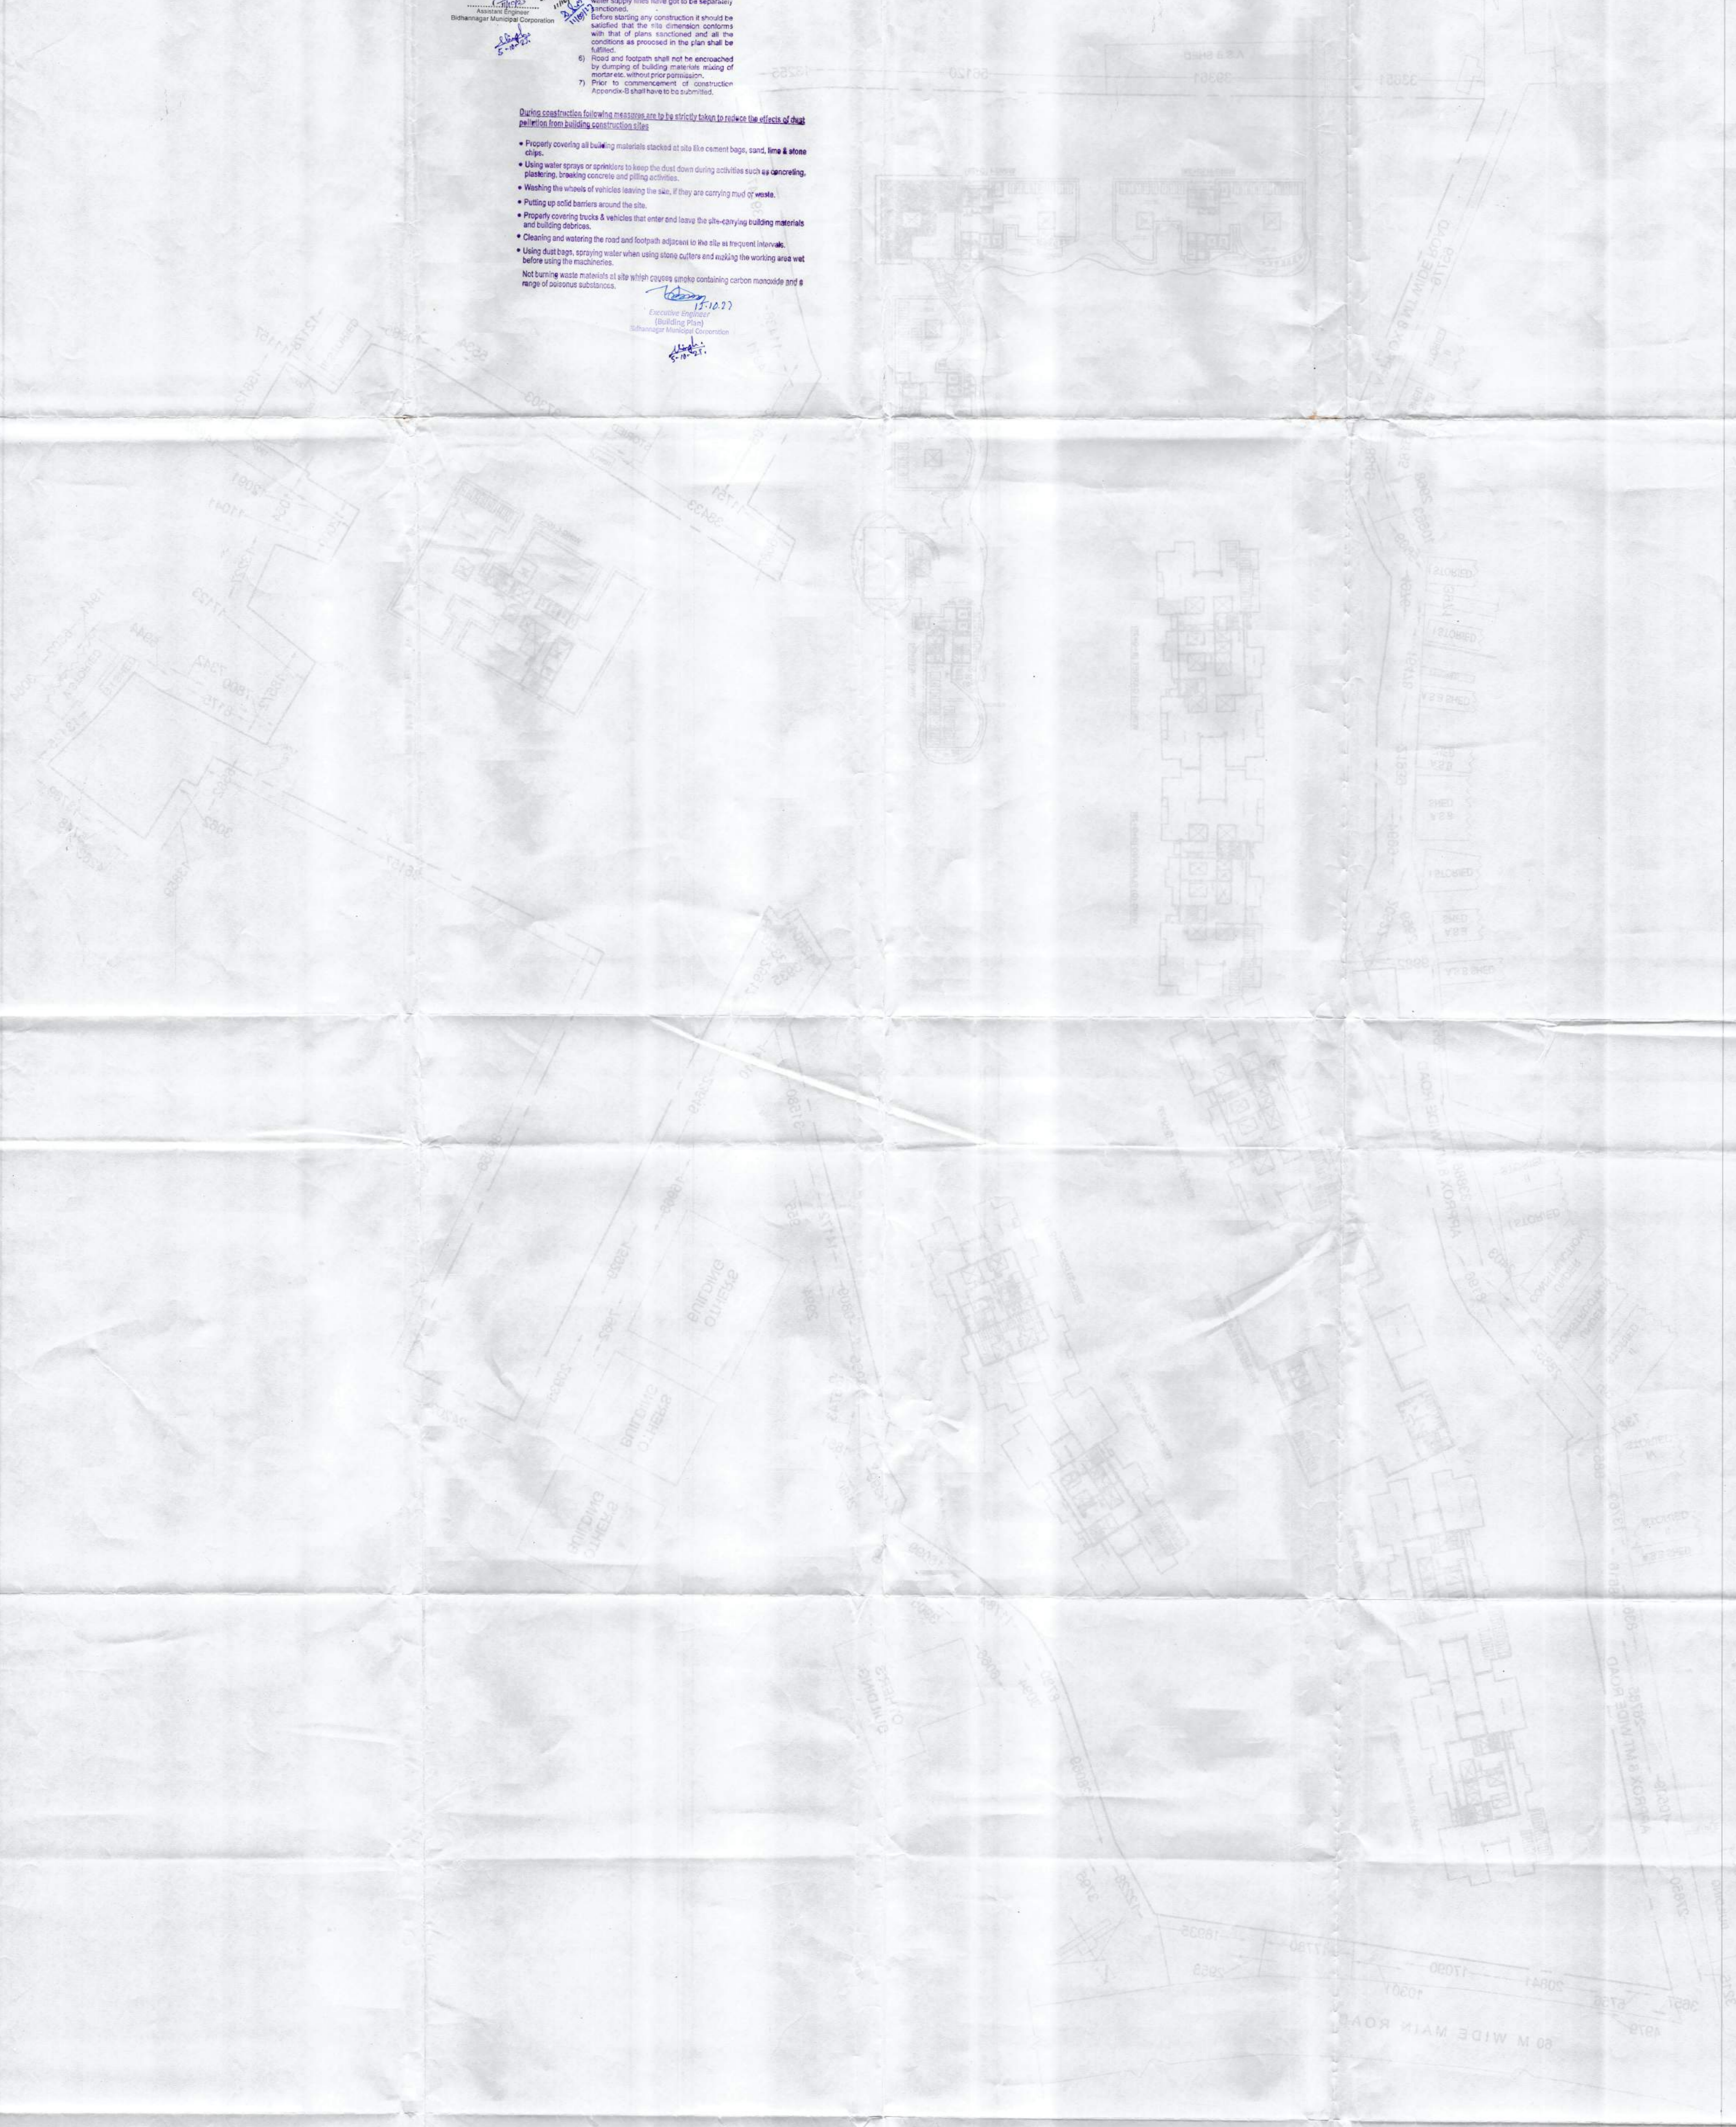

NO BROWSEABLE FOR PROJECTS...
 TITLE: ROOF PLAN
 SCALE: 1:100
 PROJECT: [illegible]
 DRAWN BY: [illegible]
 CHECKED BY: [illegible]
 DATE: [illegible]