

H.J.S. v. 97. F. 10m 04

CA/27 Ground

PARTY'S COPY

Valid Upto 30/08/2013

ANY DEVIATION SHALL MEAN DEMOLITION

APPROVED

17-10-13

Executive Engineer (Building Plan) Bidhanagar Municipal Corporation

Plan No. BMC/BAWA/602(SU-H.J.S.K.A.L)-6/80.

Date: 01/08/2013

Refer and Subject to:

1) Building rules for Bidhanagar Municipal Corporation shall have to be observed, carefully.

2) No wastage of water shall be made, check valves must be provided in groundwater ground & overhead reservoir.

3) In no case water from rain water pipe and the surface drainage should be connected to the house sewer directly or through any yard gully.

4) Plan showing internal sewer system and water supply lines have got to be separately sanctioned.

5) Before starting any construction it should be satisfied that the site dimension conforms with that of plans sanctioned and all the conditions as processed in the plan shall be fulfilled.

6) Road and footpath shall not be encroached by dumping of building materials making of mortar etc. without prior permission.

7) Prior to commencement of construction Appendix-B shall have to be submitted.

During construction following measures are to be strictly taken to reduce the air-borne dust falling from building construction sites.

• Properly covering all building materials stacked at site like cement bags, sand, fire & stone.

• Using water sprays or sprinklers to keep the dust down during activities such as concreting, plastering, brickwork and piling activities.

• Washing the wheels of vehicles leaving the site. If they are carrying mud or waste.

• Putting up solid barriers around the site.

• Properly covering trucks & vehicles that enter and leave the site-carrying building materials and building debris.

• Cleaning and watering the road and footpath adjacent to the site at frequent intervals.


• Using dust bags, spraying water when using stone cutters and making the working area wet before using the machineries.

• Not burning waste materials at site which causes smoke containing carbon monoxide and a range of poisonous substances.

15-10-13

Executive Engineer (Building Plan) Bidhanagar Municipal Corporation

01/08/2013

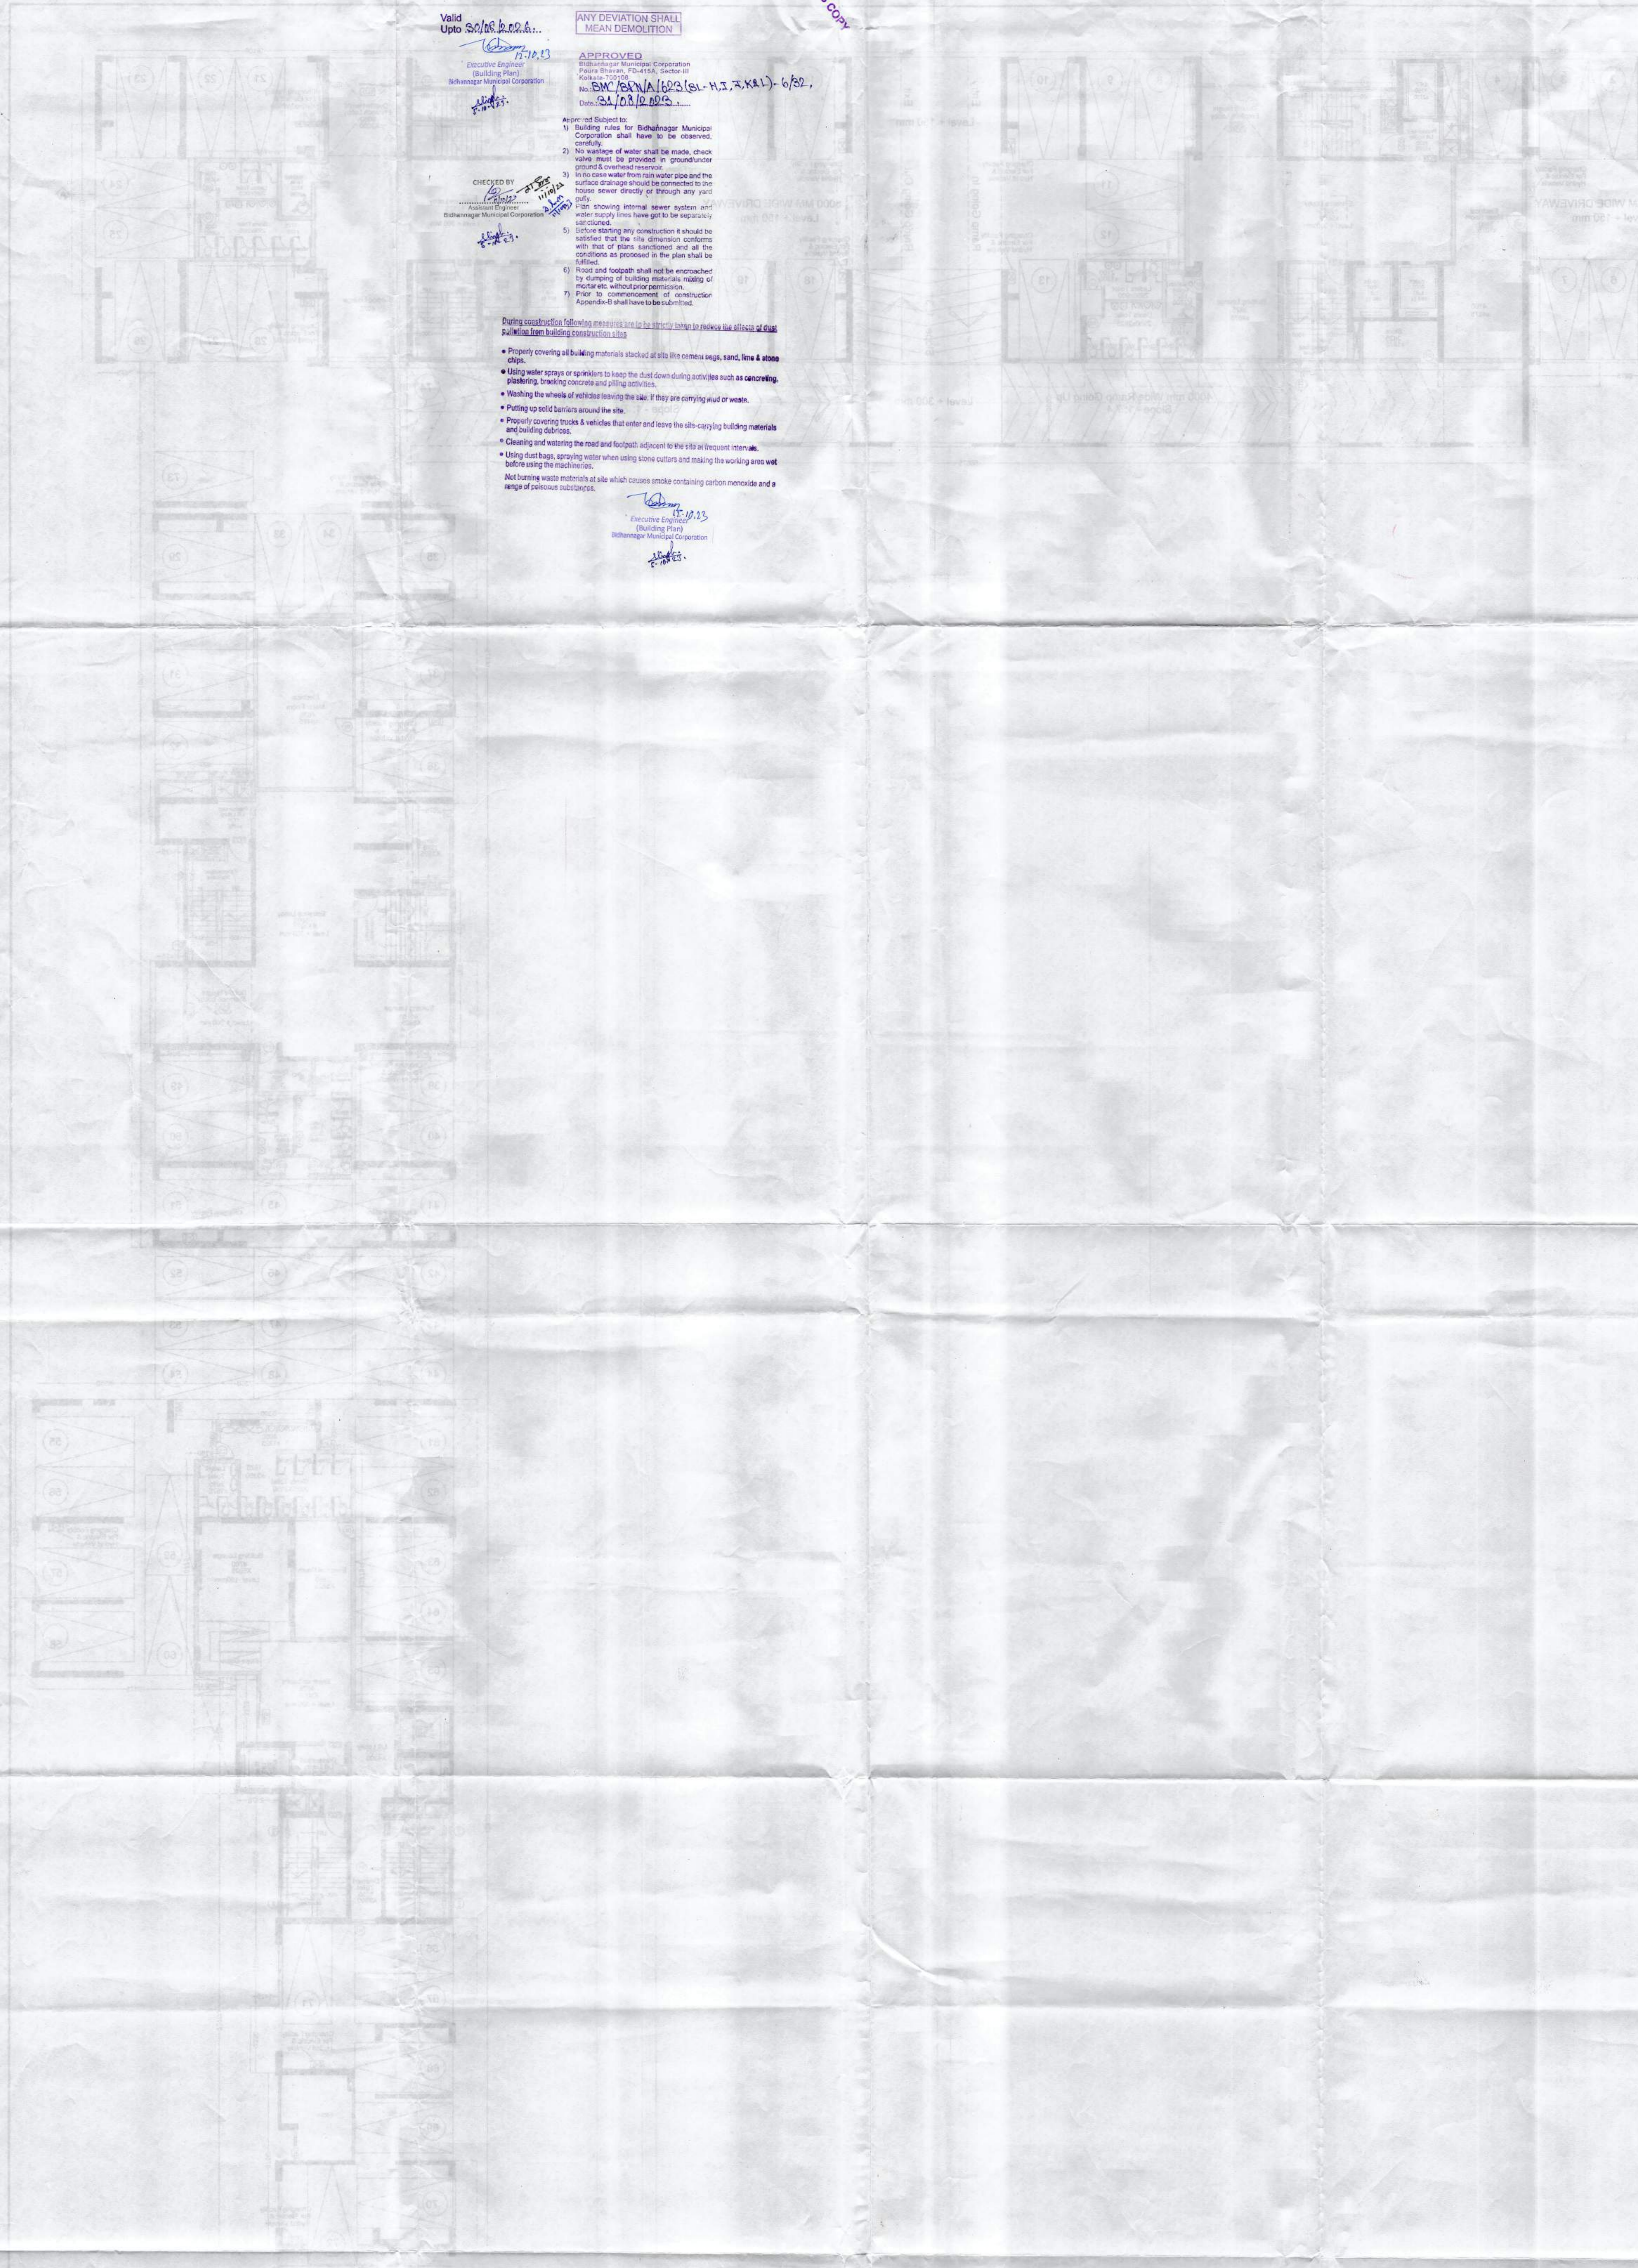

GROUND FLOOR PLAN
SCALE: 1:100

THE WING-ELI & K
GROUND FLOOR PLAN

PROJECT: IN AN PROPOSAL FOR ADDITIONAL 2 WING WHICH
(FOR) WITH (2) WING (1) 25' 0" WIDE & (2) WING
(2) WING WITH SANDSTONE WING (2) 25' 0" WIDE
(3) WING (3) 25' 0" WIDE (3) 25' 0" WIDE (3) 25' 0" WIDE
CLEAR BUILDING HEIGHT: AT MINIMUM 12' 0" TO 14' 0"
ALL ROOMS SHALL BE 10' 0" TO 12' 0" HIGH
ALL THE ROOMS SHALL BE 10' 0" TO 12' 0" HIGH
PROVIDING ROOMS NO. 1, 2, 