





26/27  
30th

PARTY'S COPY

Valid Upto: 30/08/2026

ANY DEVIATION SHALL MEAN DEMOLITION

APPROVED  
Biharhagar Municipal Corporation  
Pours Bhawan, FD-15A, Sector-III  
Kolkata-700073  
No. EM/ENVA/822 (E.-H.I.J.KAL)-28/82  
Date: 21/08/2023




Executive Engineer  
(Building Plan)  
Biharhagar Municipal Corporation  
Checked by  
11/08/23  
11/08/23

- Approved Subject to:
- 1) Building rules for Biharhagar Municipal Corporation shall have to be observed, carefully.
  - 2) No leakage of water shall be made, check valve must be provided in ground/under ground & overhead reservoir.
  - 3) In no case water from rain water pipe and the surface drainage should be connected to the house sewer directly or through any yard gully.
  - 4) Plan showing internal sewer system and water supply lines have got to be separately sanctioned.
  - 5) Before starting any construction it should be satisfied that the site dimensions conform with that of plans sanctioned and all the conditions as proposed in the plan shall be fulfilled.
  - 6) Road and footpath shall not be encroached by dumping of building materials mixing of mortar etc, without prior permission.
  - 7) Prior to commencement of construction Appendix B shall have to be submitted.

During construction following measures are to be strictly taken to reduce the effects of dust pollution from building construction sites




- Properly covering all building materials stocked at site like cement bags, sand, lime & stone chips.
  - Using water sprays or sprinklers to keep the dust down during activities such as concreting, plastering, breaking concrete and piling activities.
  - Washing the wheels of vehicles leaving the site, if they are carrying mud or waste.
  - Putting up solid barriers around the site.
  - Properly covering trucks & vehicles that enter and leave the site-carrying building materials and building debris.
  - Cleaning and watering the road and footpath adjacent to the site at frequent intervals.
  - Using dust bags, spraying water when using stone cutters and making the working area wet before using the machines.
- Not burning waste materials at site which causes smoke containing carbon monoxide and a range of poisonous substances.

Executive Engineer  
(Building Plan)  
Biharhagar Municipal Corporation

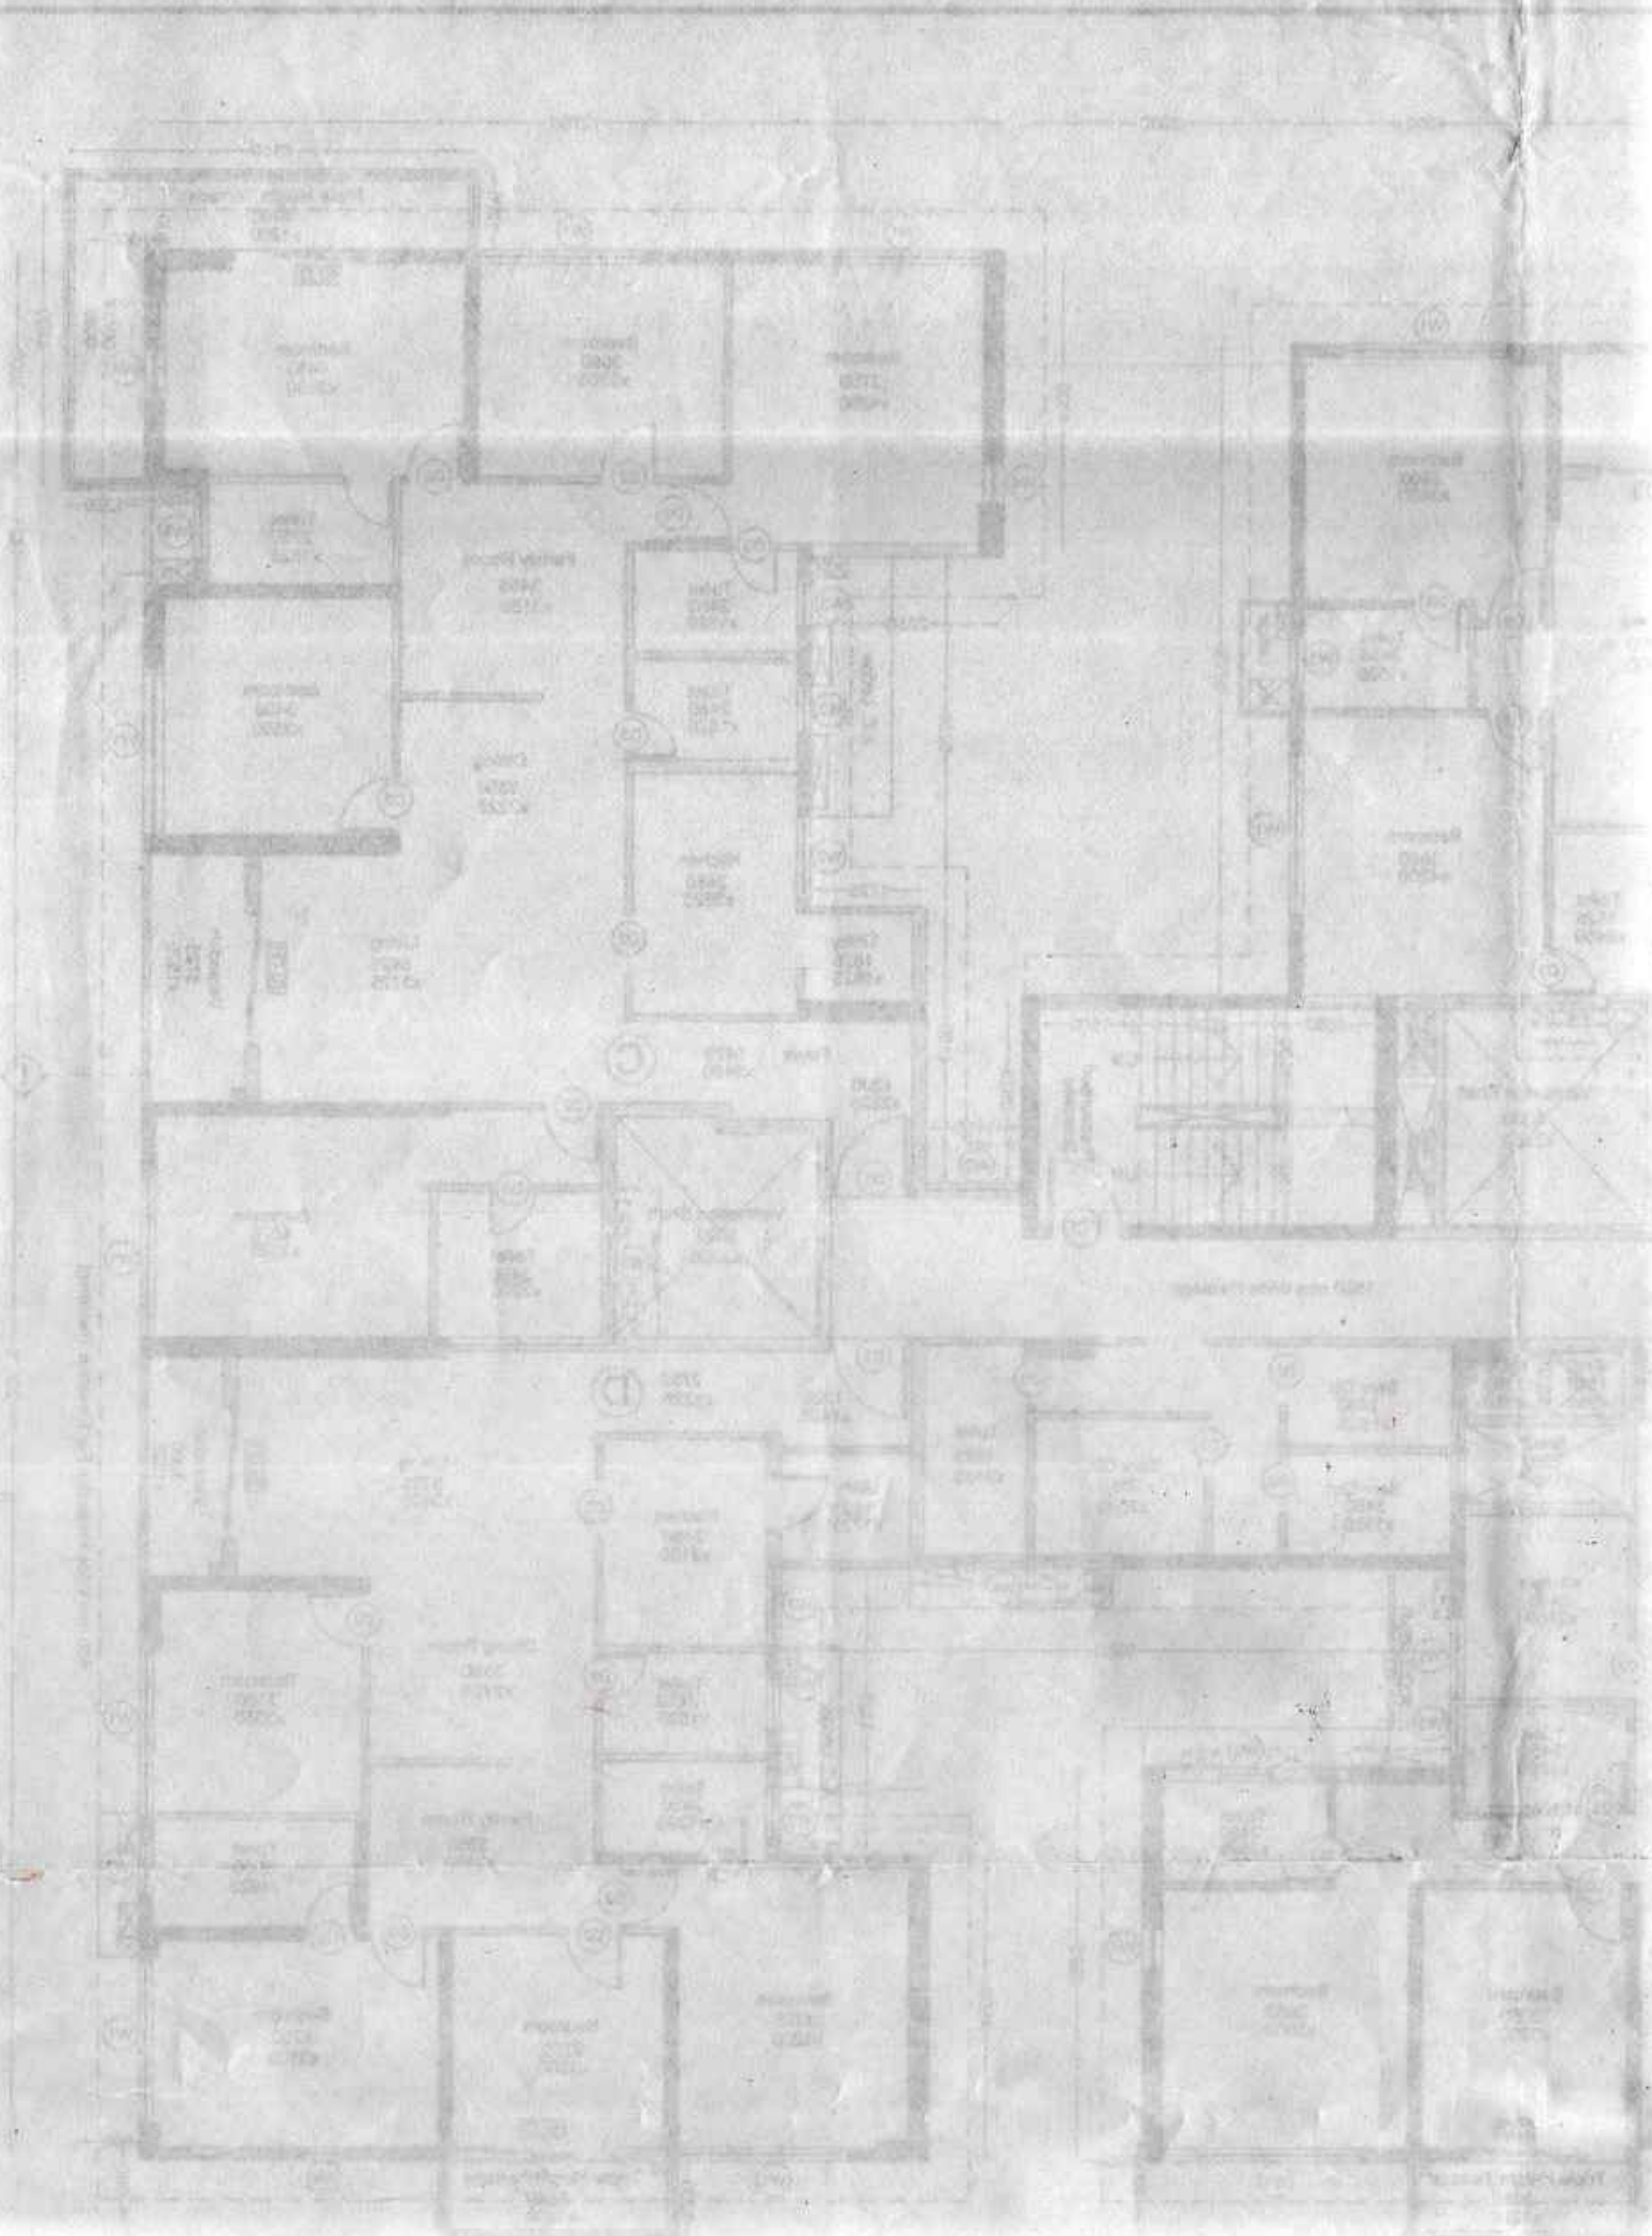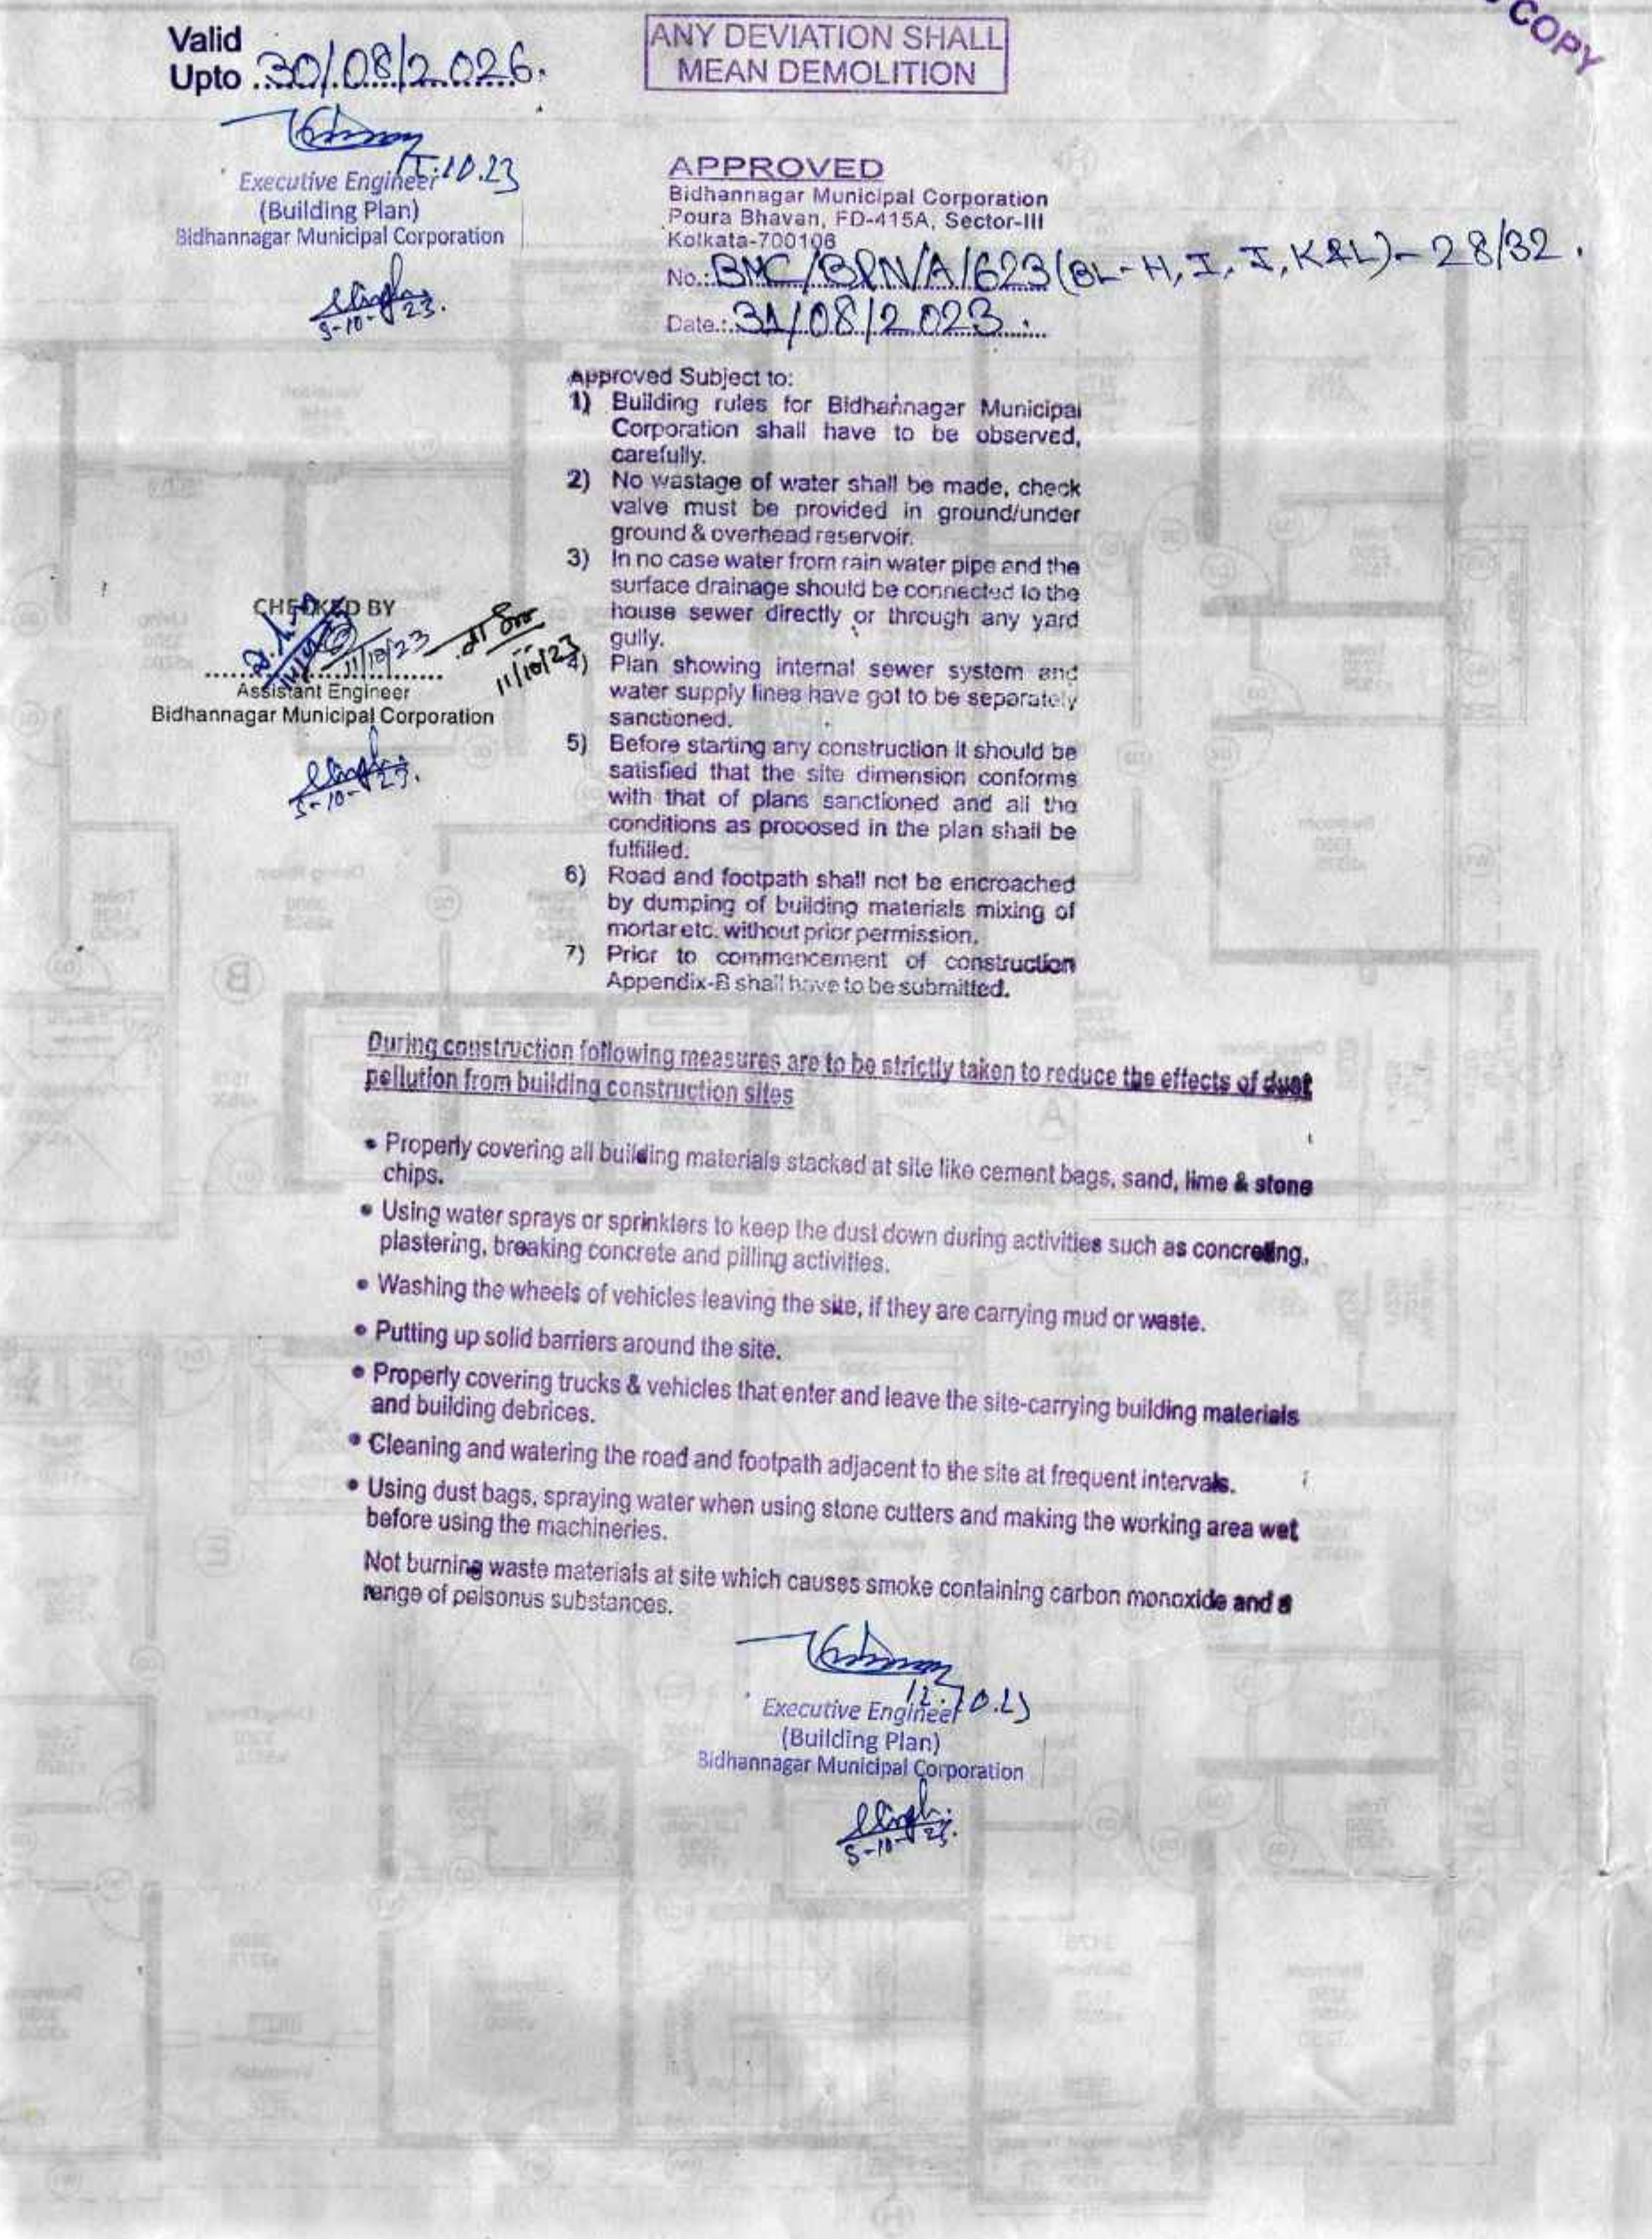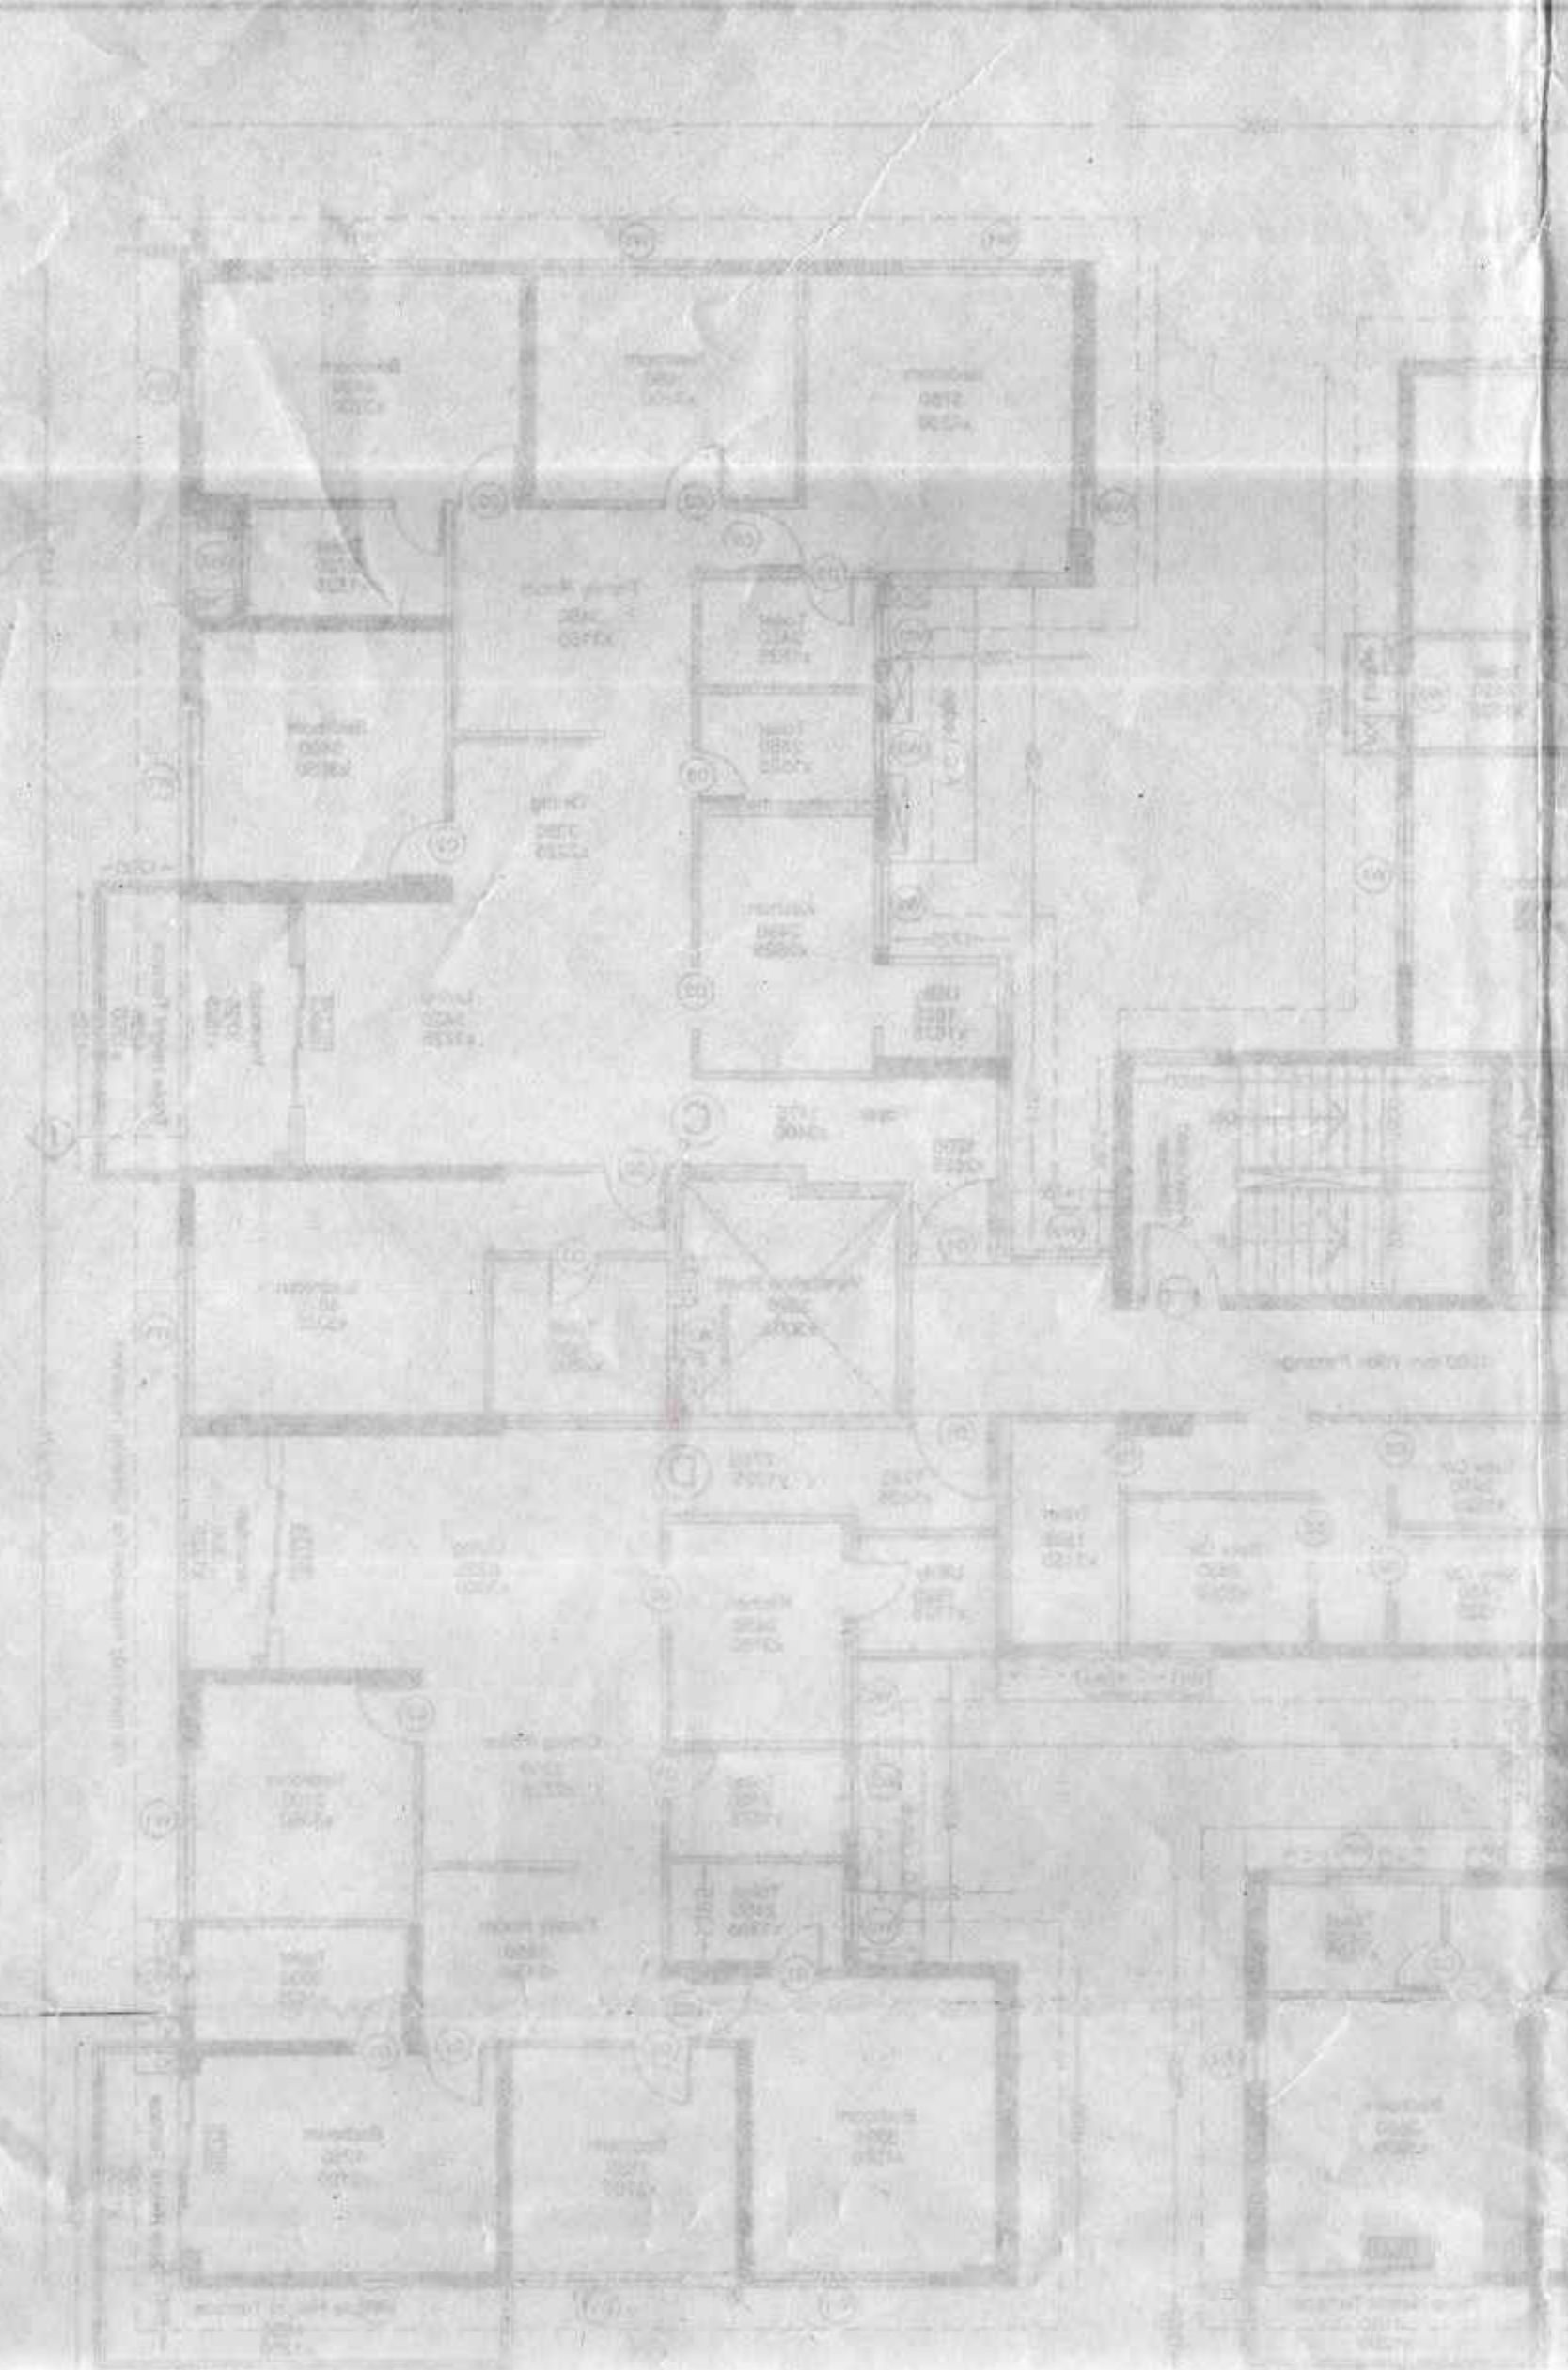

25TH FLOOR PLAN  
SCALE: 1:100

26TH, 27TH, 28TH, 29TH & 30TH FLOOR PLAN  
SCALE: 1:100

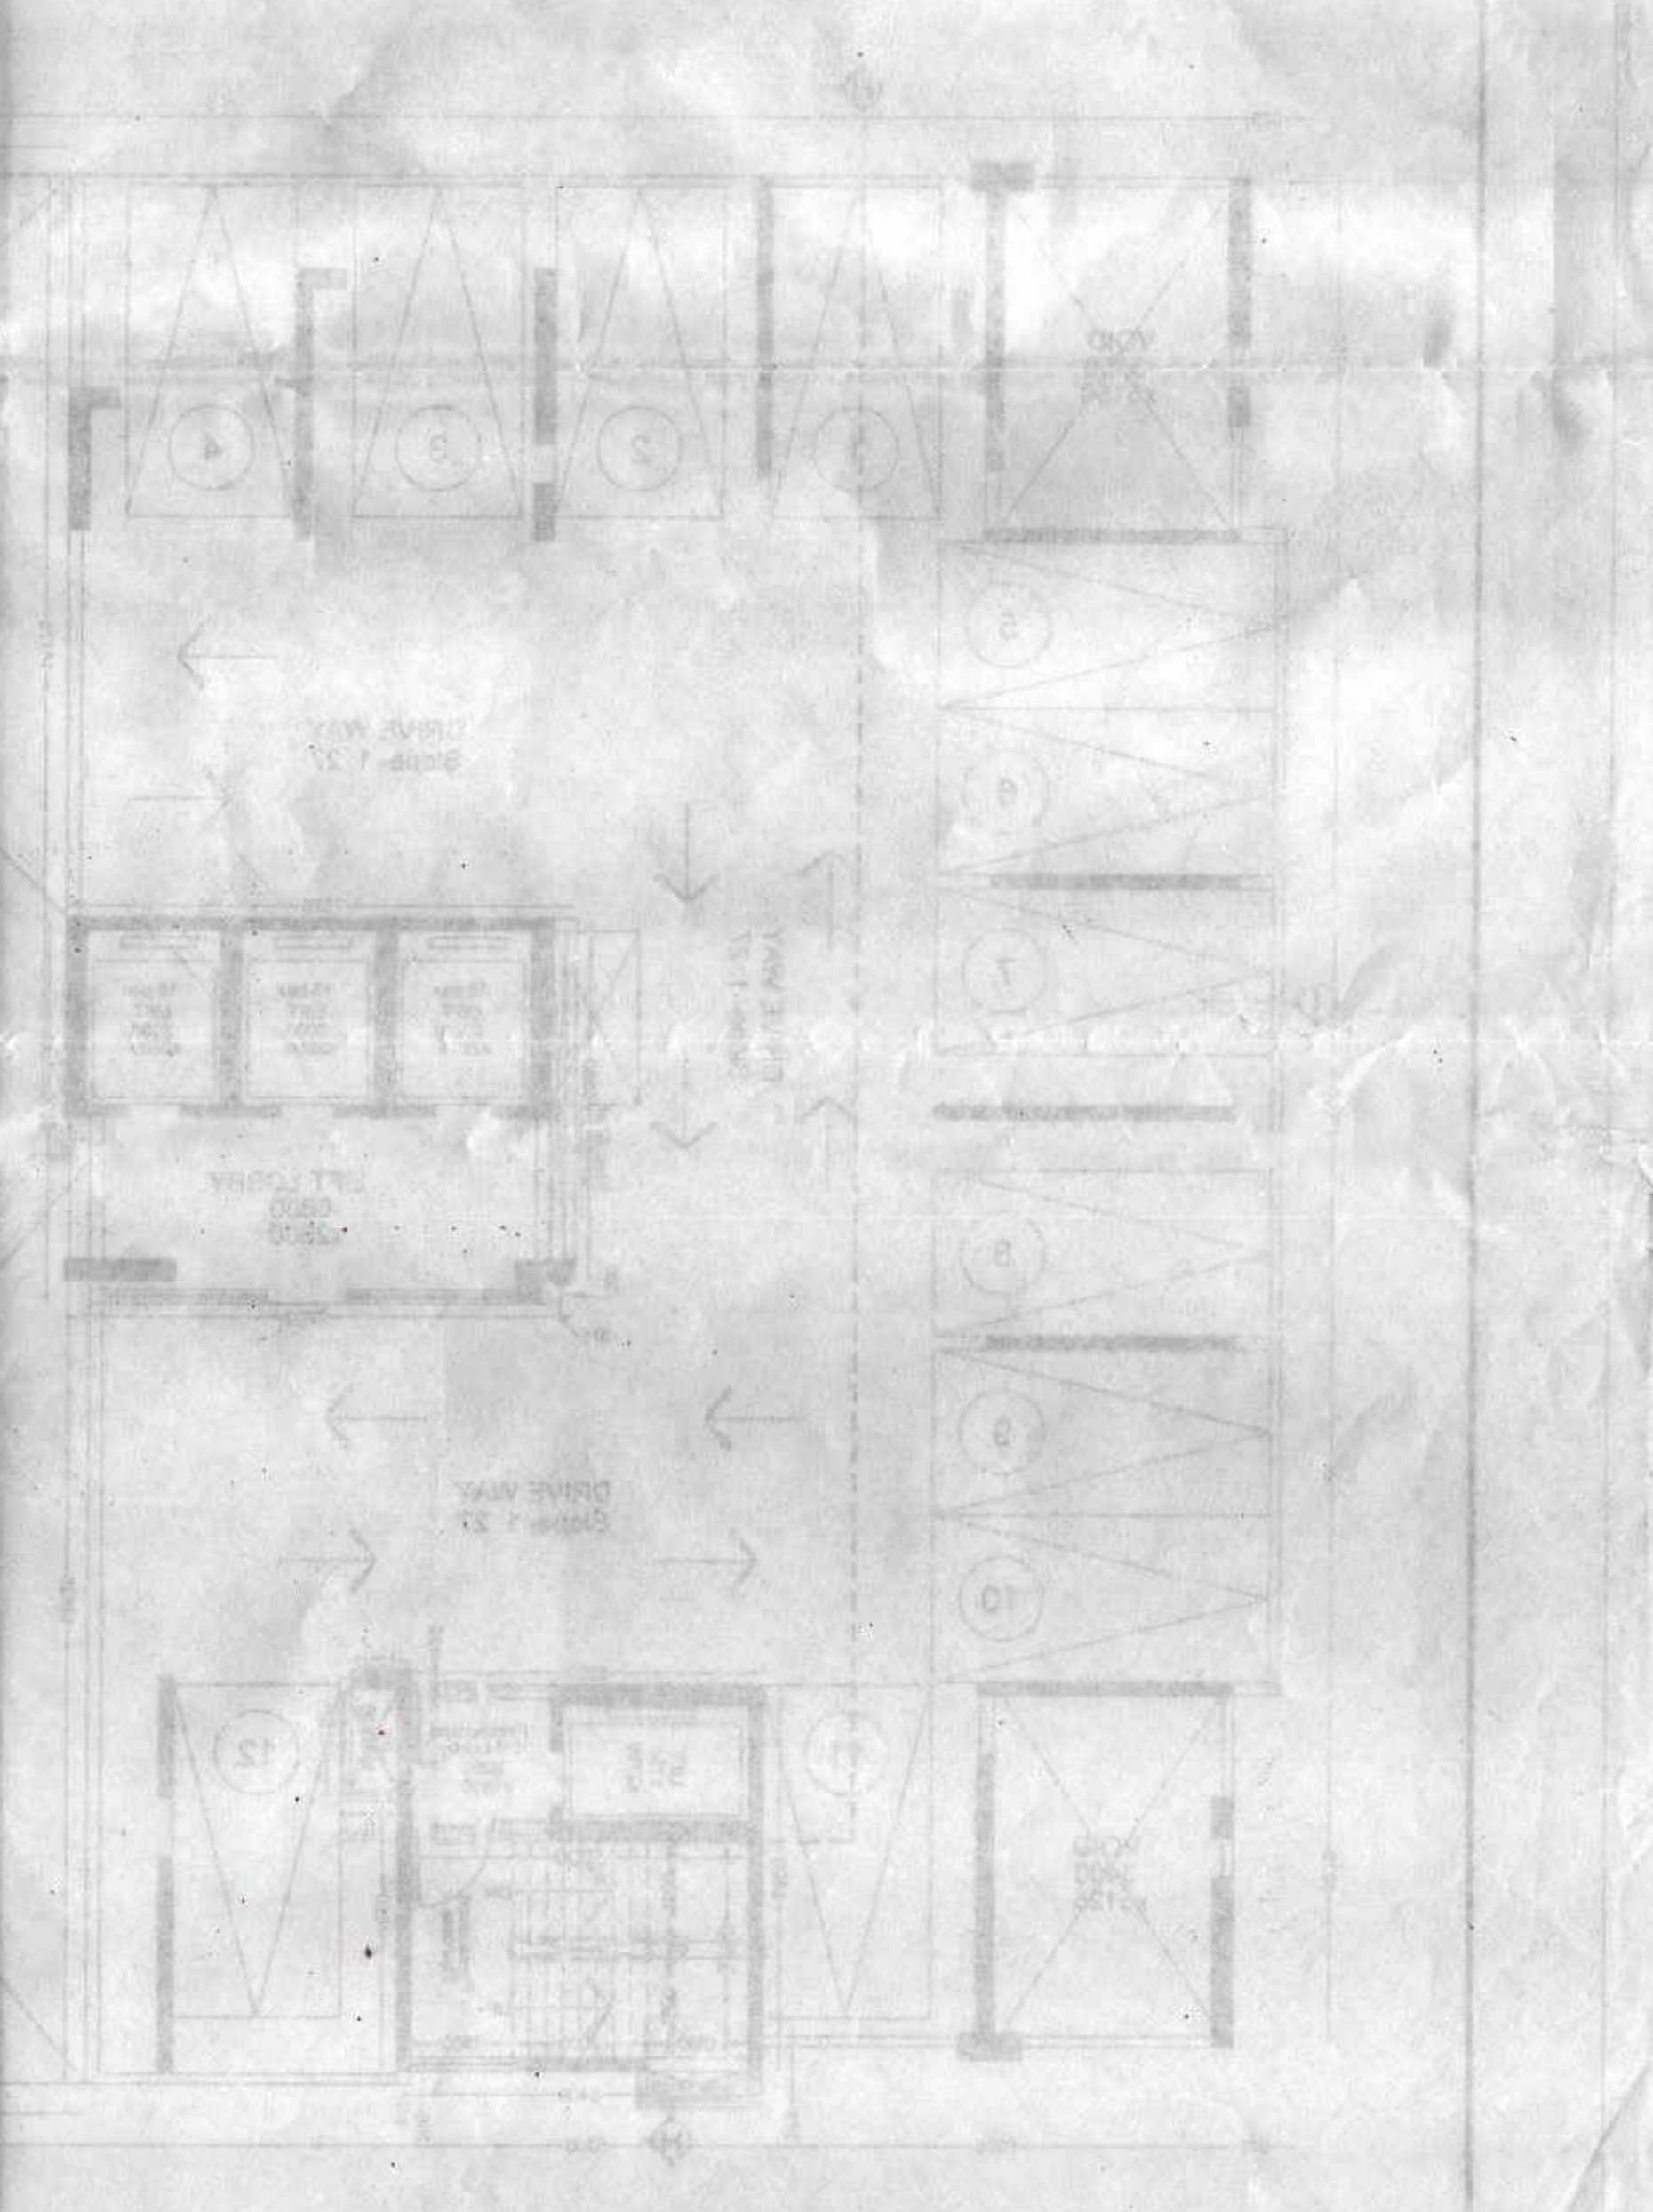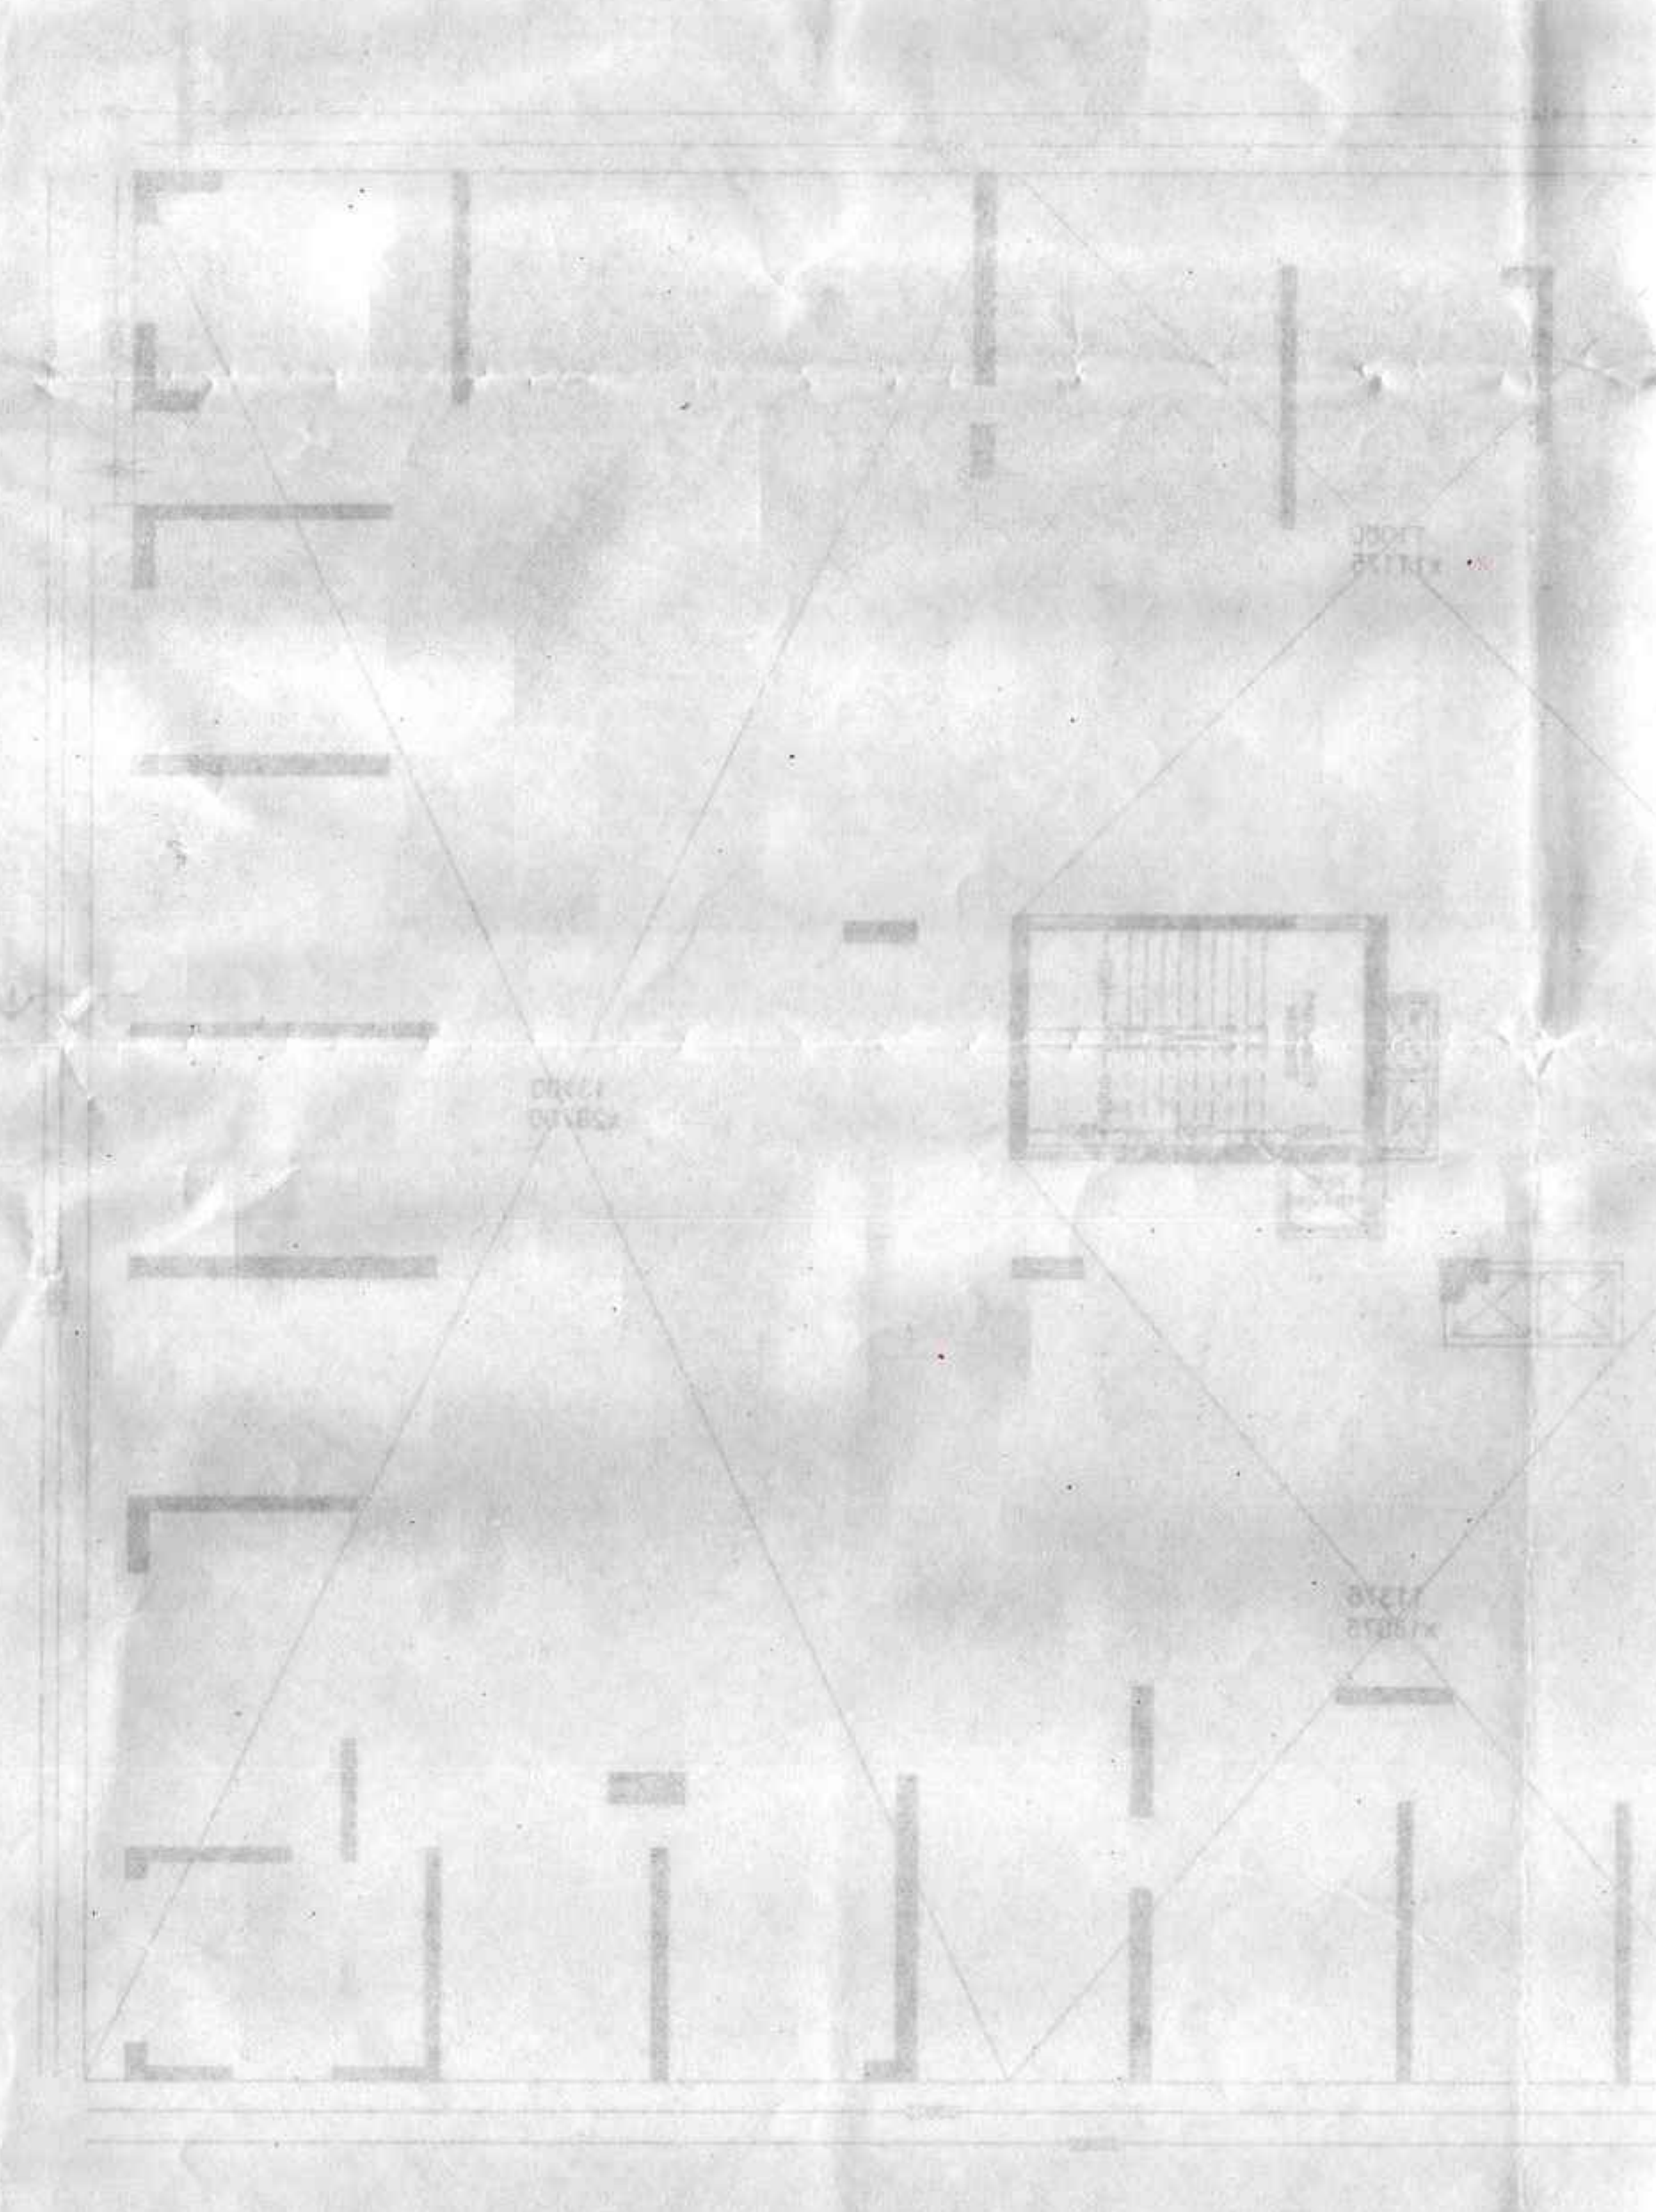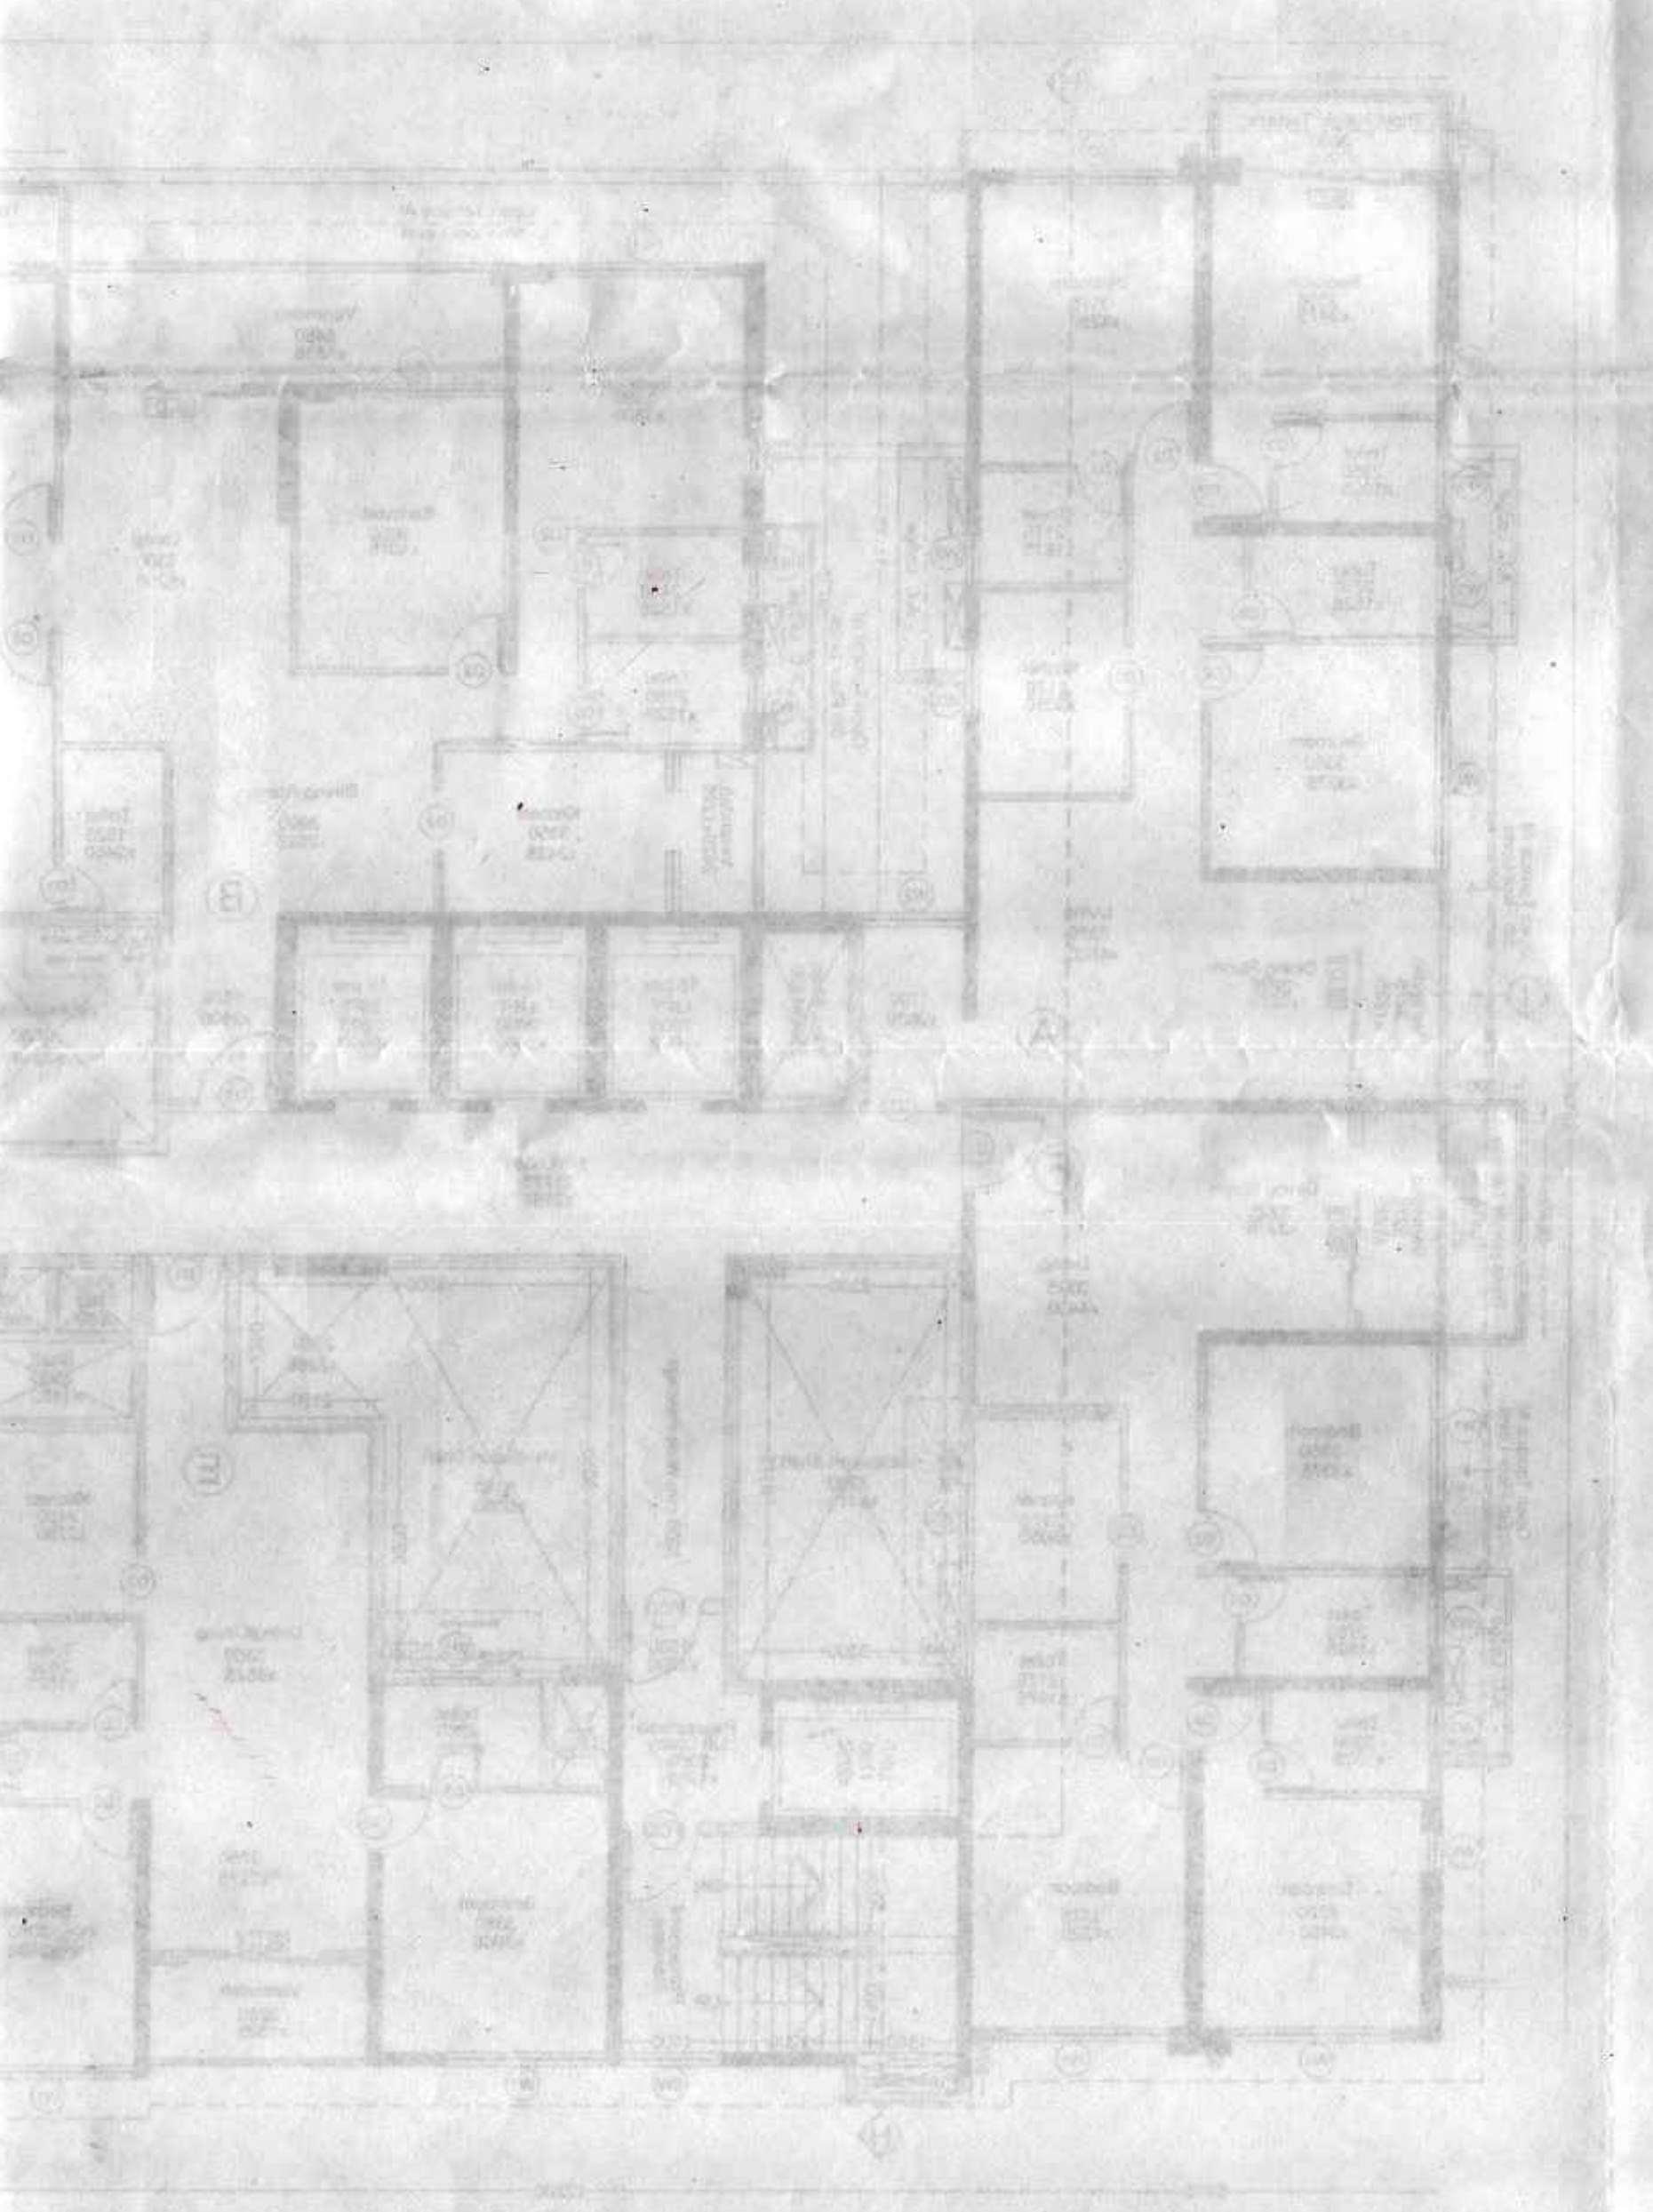

28TH FLOOR PLAN  
SCALE: 1:100

31TH FLOOR PLAN  
SCALE: 1:100

PROJECT PLAN PROPOSAL FOR ADDITIONAL 5 WINGS, WING H (04x3) ALONG WITH SANCTIONED WING A (5), B (4x3), C (3x3), D (2x3), E (2x3), F (2x3), G (2x3), H (2x3) AND CLUB BUILDING (04x2) AT MANISH BATHA, R.S. DAC HO-459/50, 51, 52,1000

PROJECT PLAN PROPOSAL FOR ADDITIONAL 5 WINGS, WING H (04x3) ALONG WITH SANCTIONED WING A (5), B (4x3), C (3x3), D (2x3), E (2x3), F (2x3), G (2x3), H (2x3) AND CLUB BUILDING (04x2) AT MANISH BATHA, R.S. DAC HO-459/50, 51, 52,1000

PROJECT PLAN PROPOSAL FOR ADDITIONAL 5 WINGS, WING H (04x3) ALONG WITH SANCTIONED WING A (5), B (4x3), C (3x3), D (2x3), E (2x3), F (2x3), G (2x3), H (2x3) AND CLUB BUILDING (04x2) AT MANISH BATHA, R.S. DAC HO-459/50, 51, 52,