




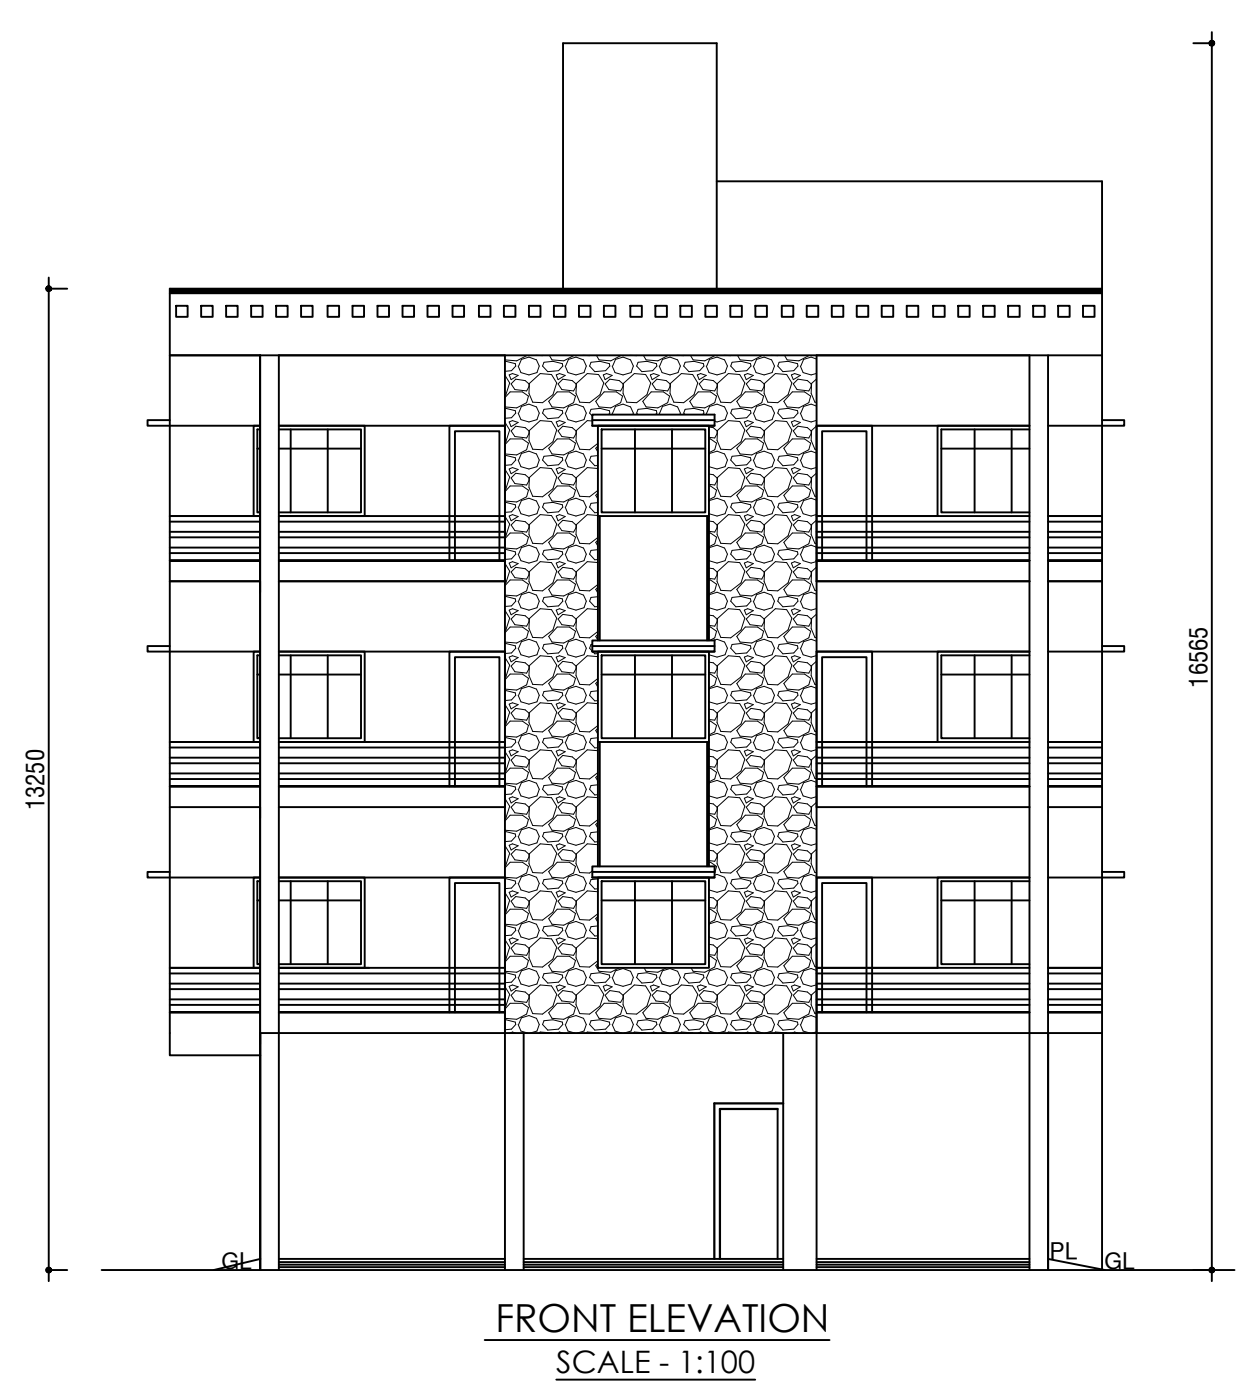


FRONT ELEVATION
SCALE - 1:100

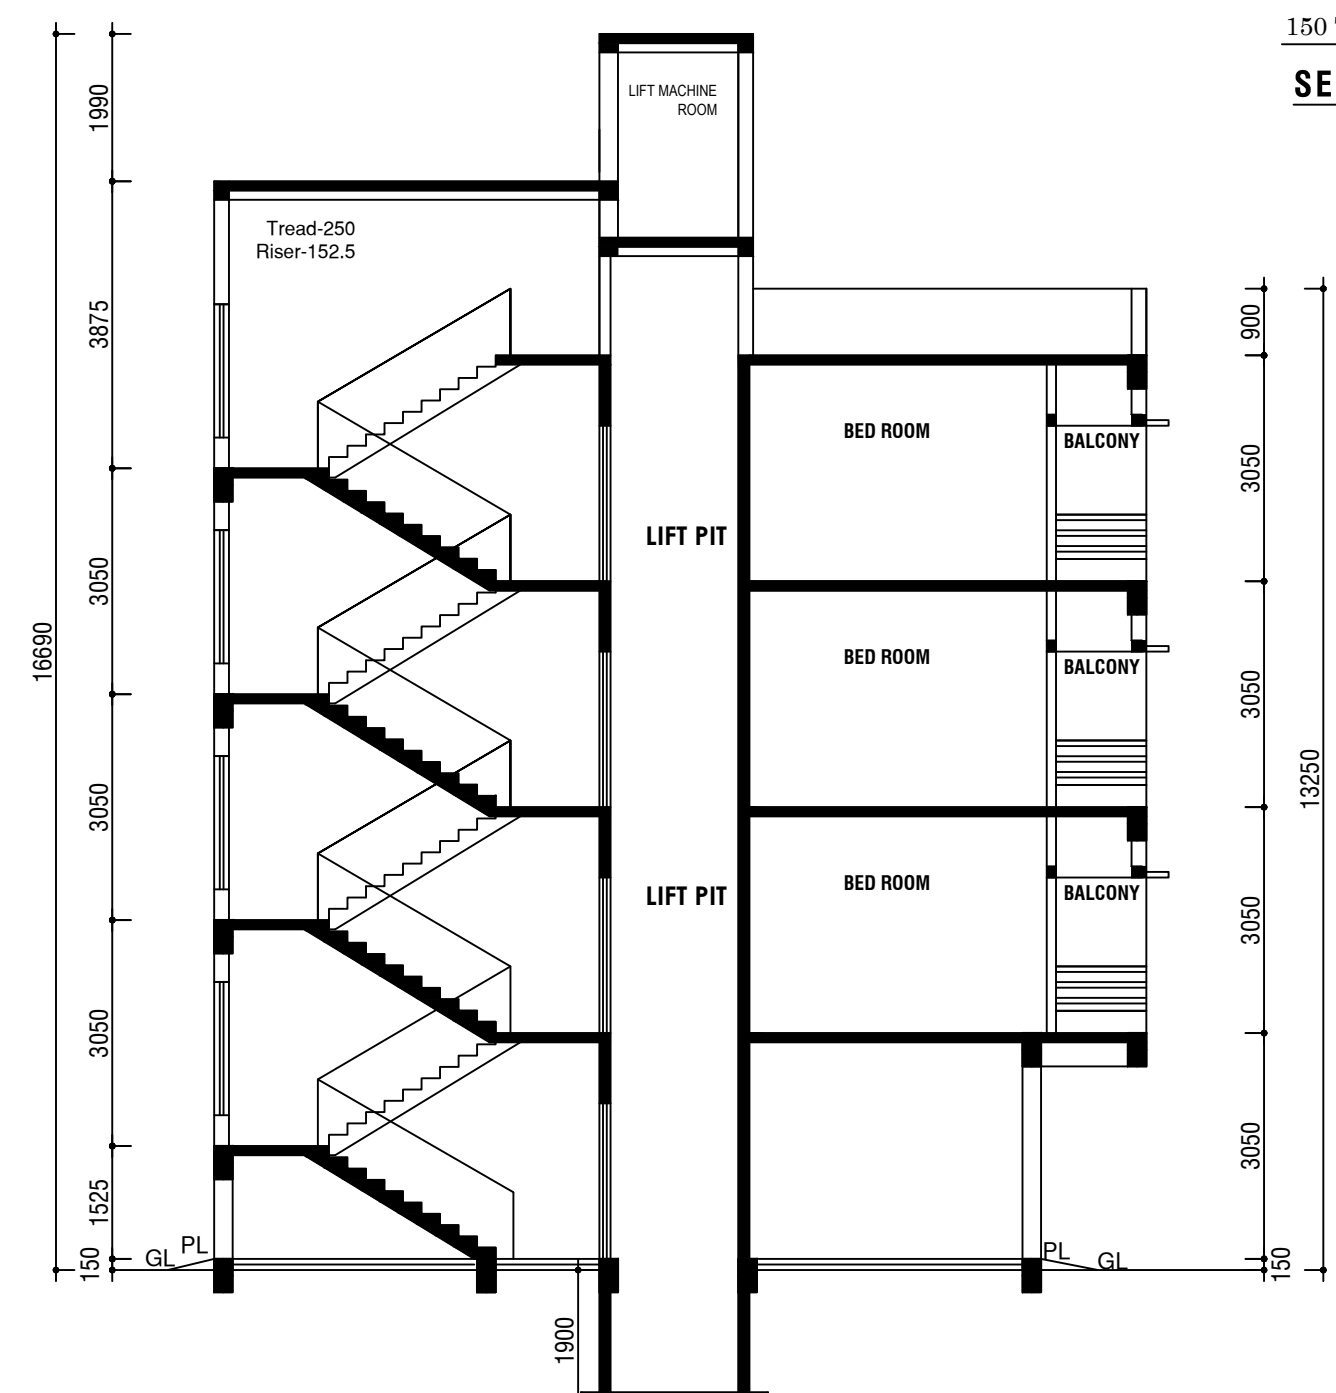


SECTION ON A-A
SCALE - 1:100

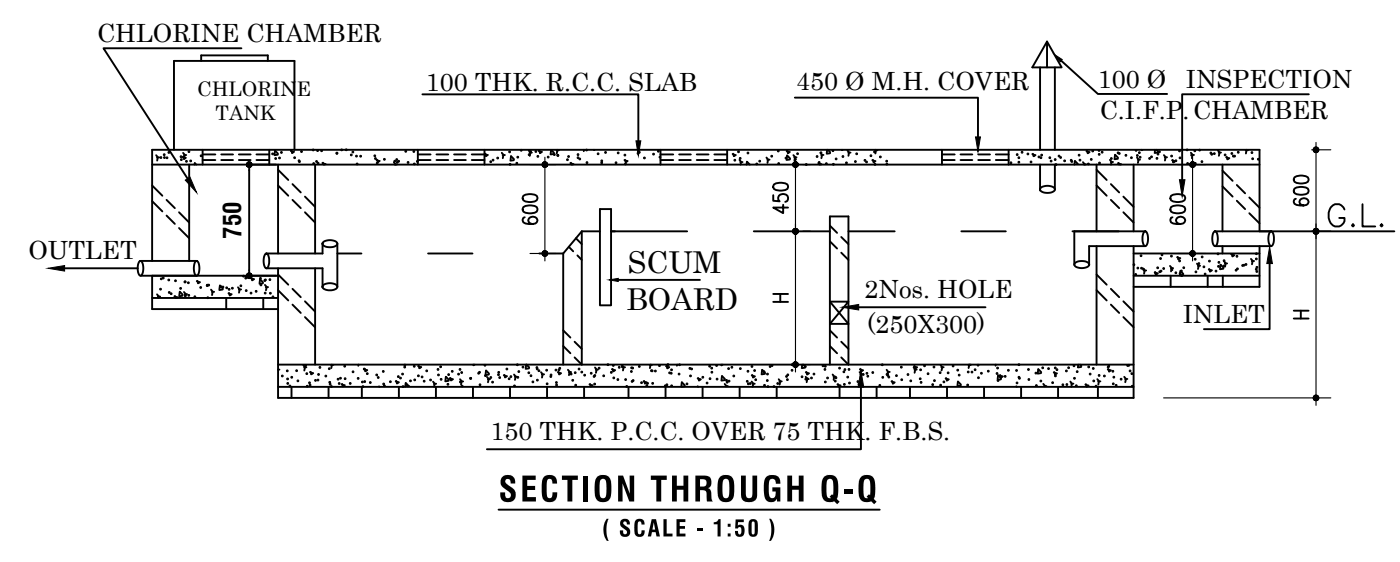


SECTION THROUGH Q-Q
(SCALE - 1:50)

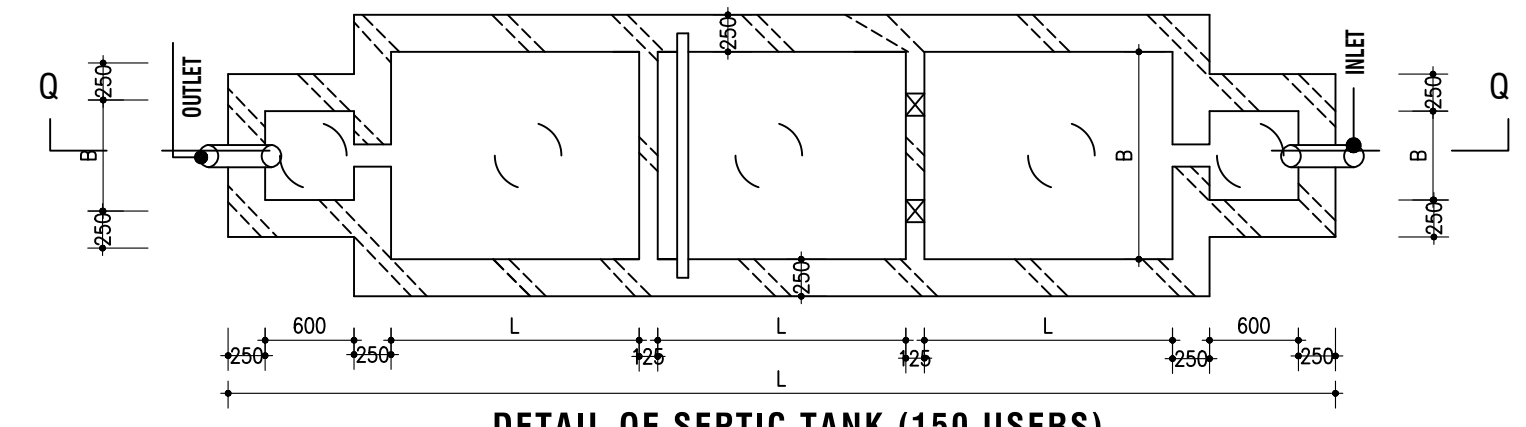


DETAIL OF SEPTIC TANK (150 USERS)
(SCALE - 1:50)

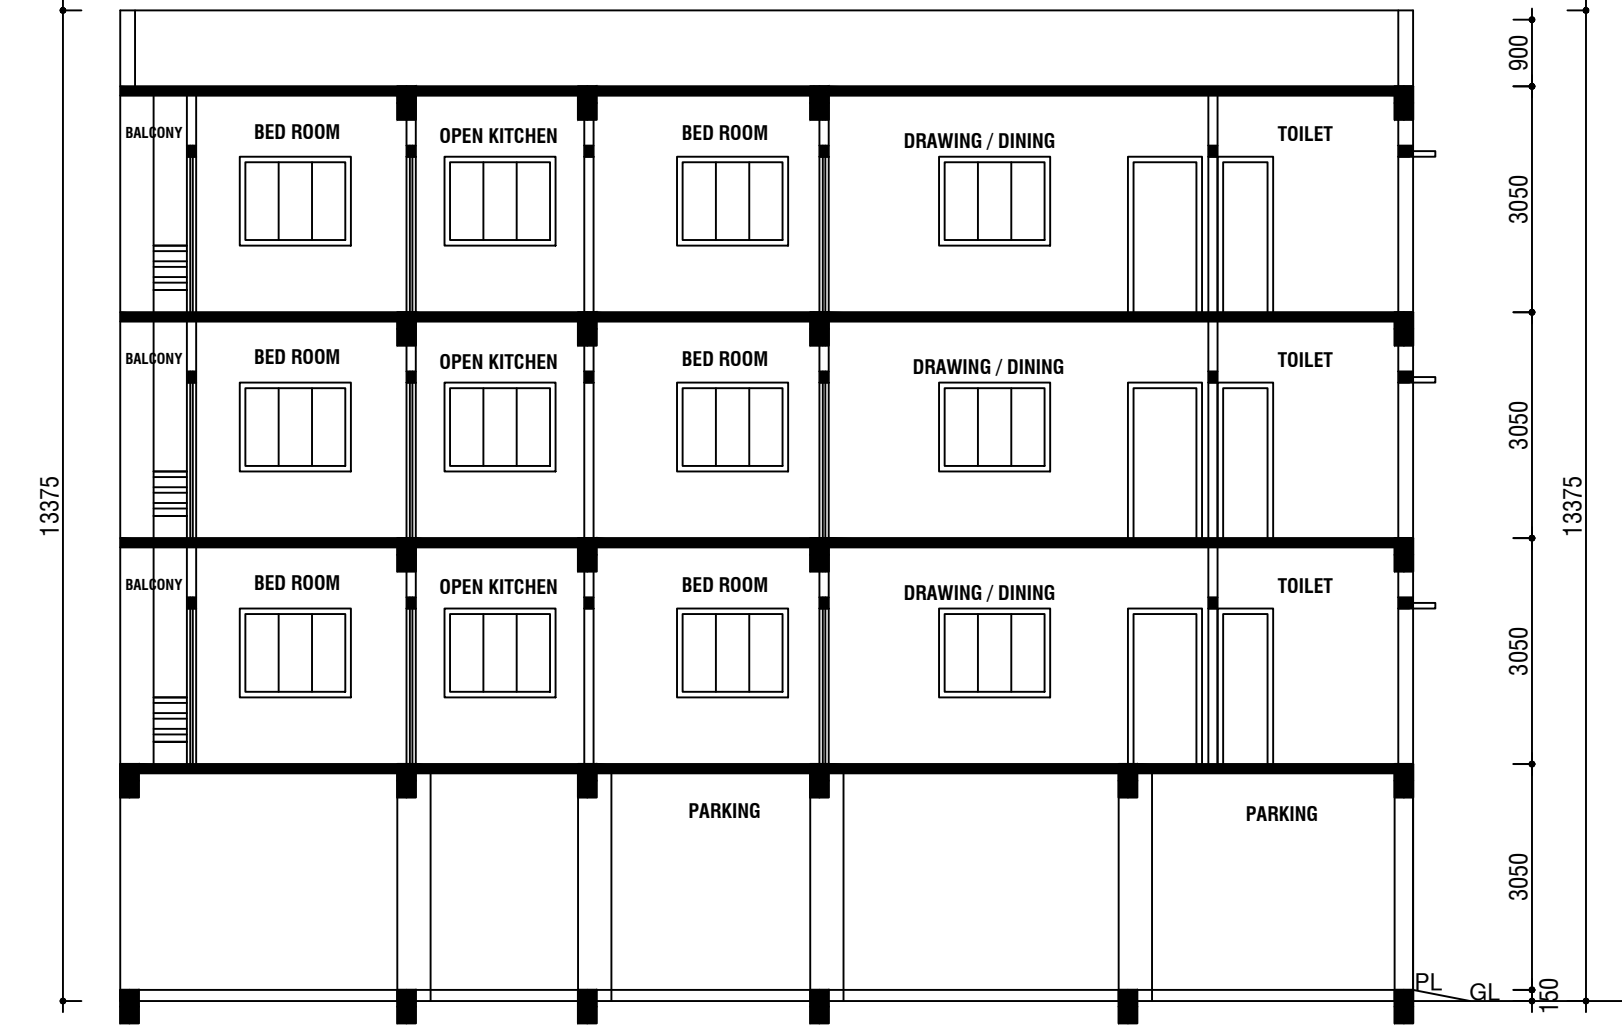


SECTION ON B-B
SCALE - 1:100

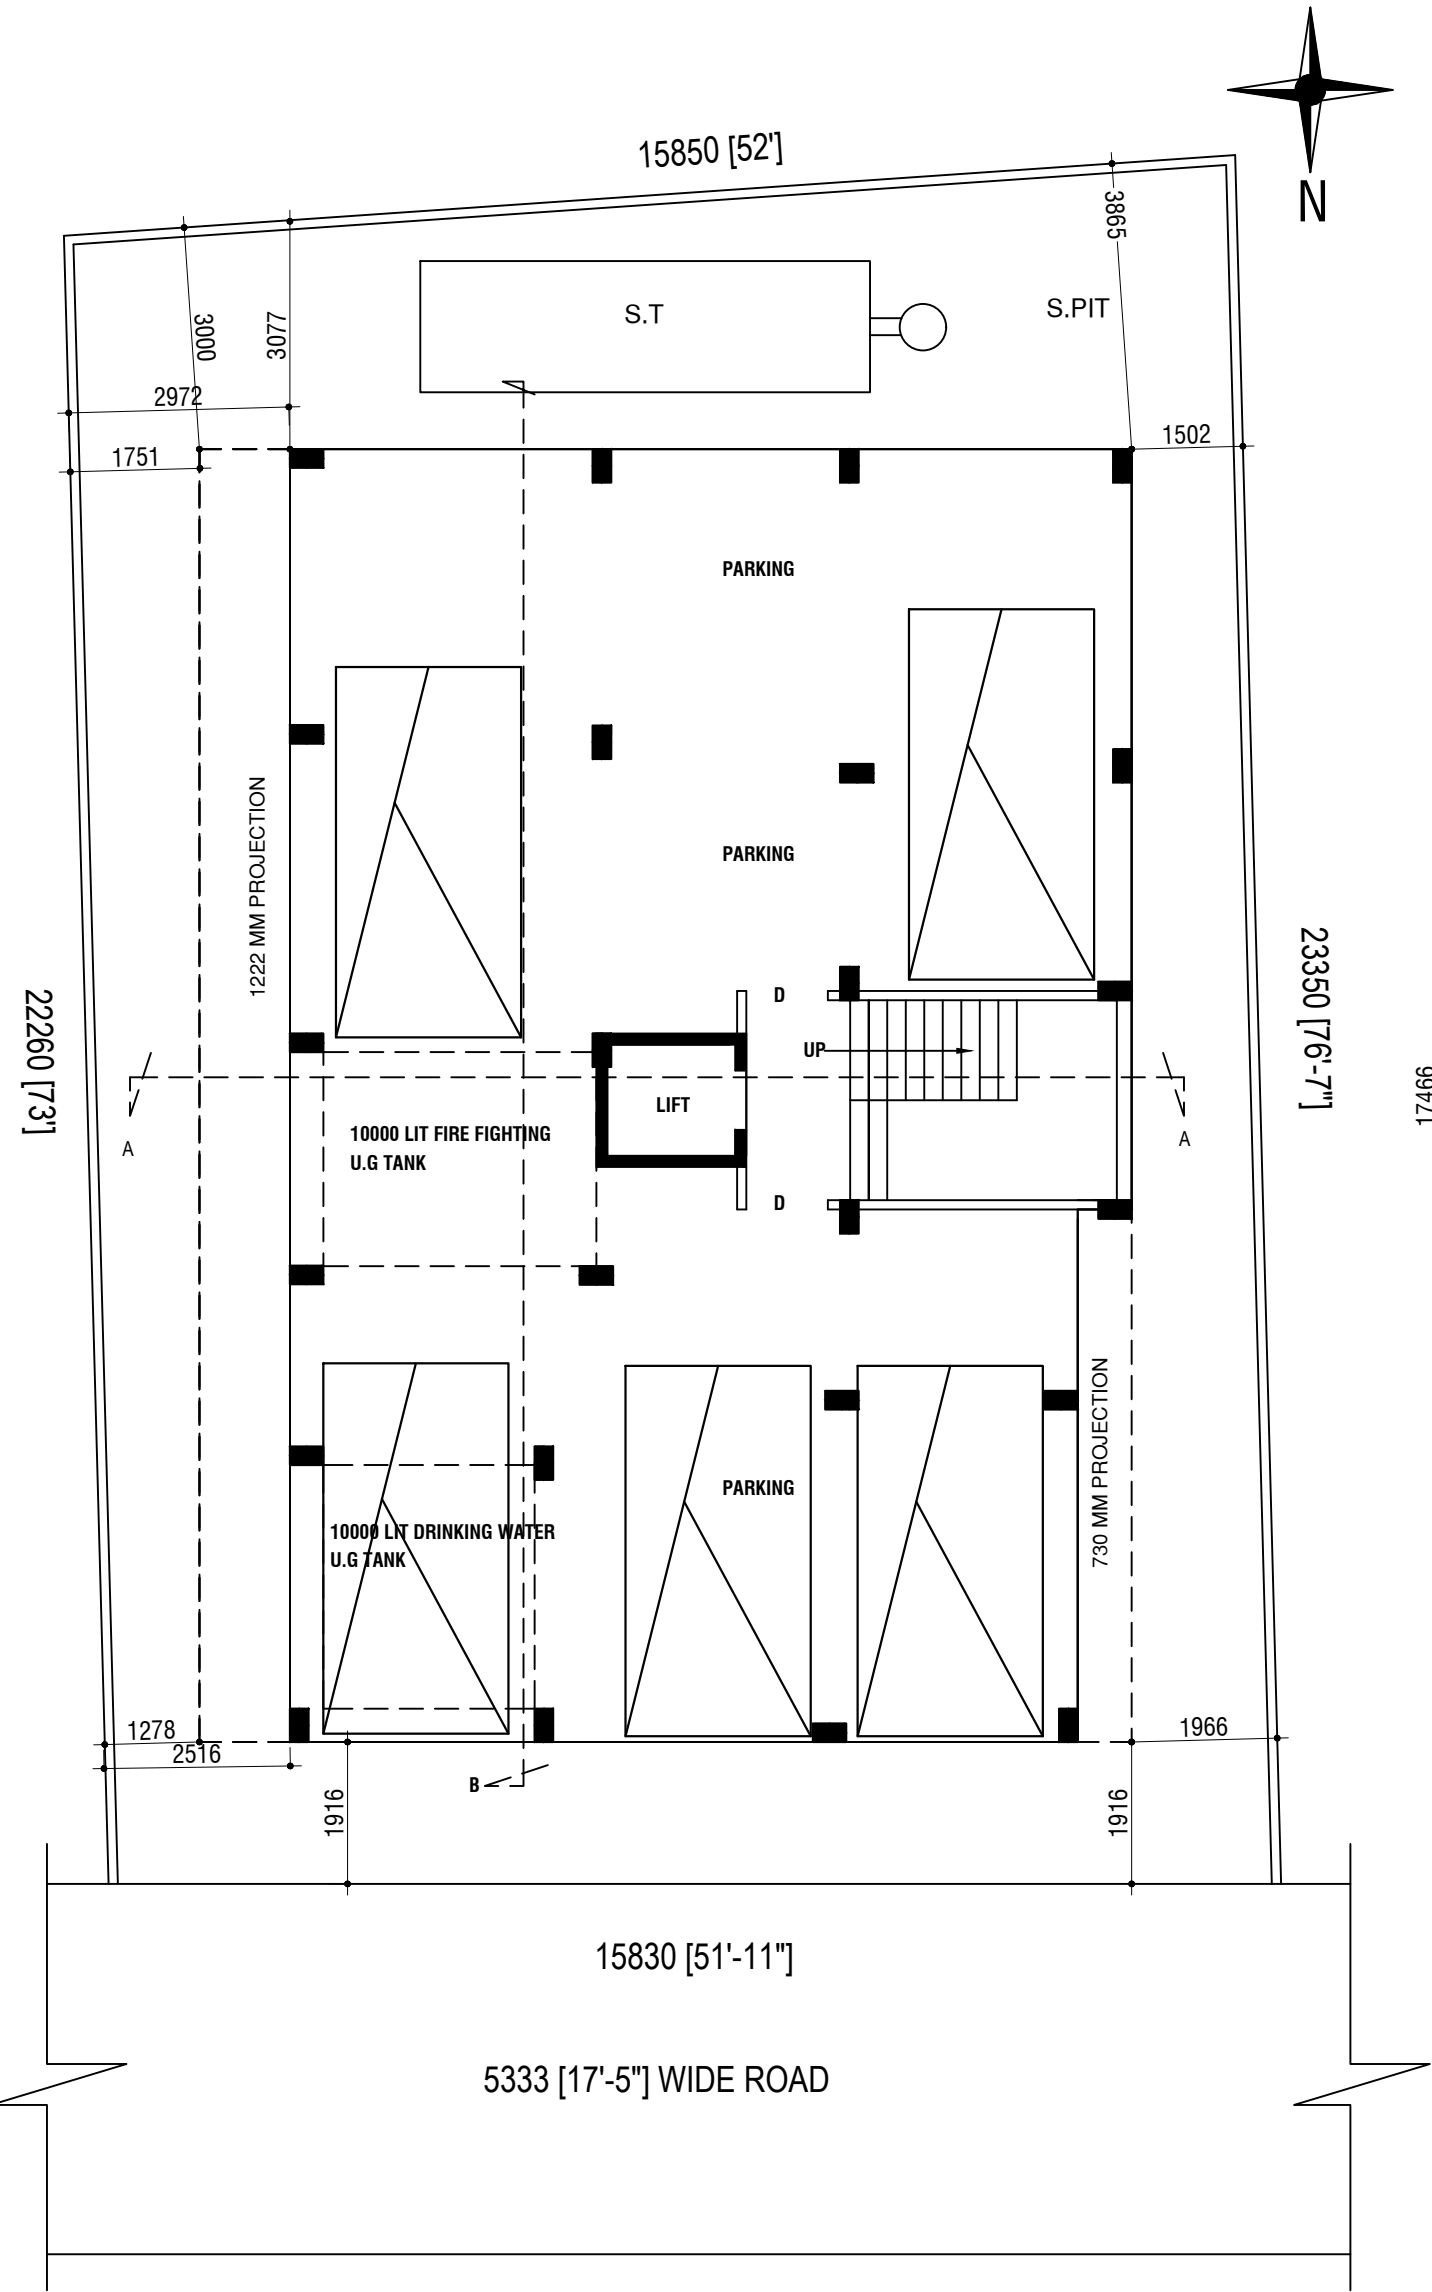


GROUND FLOOR PLAN WITH SITE PLAN
SCALE - 1:100

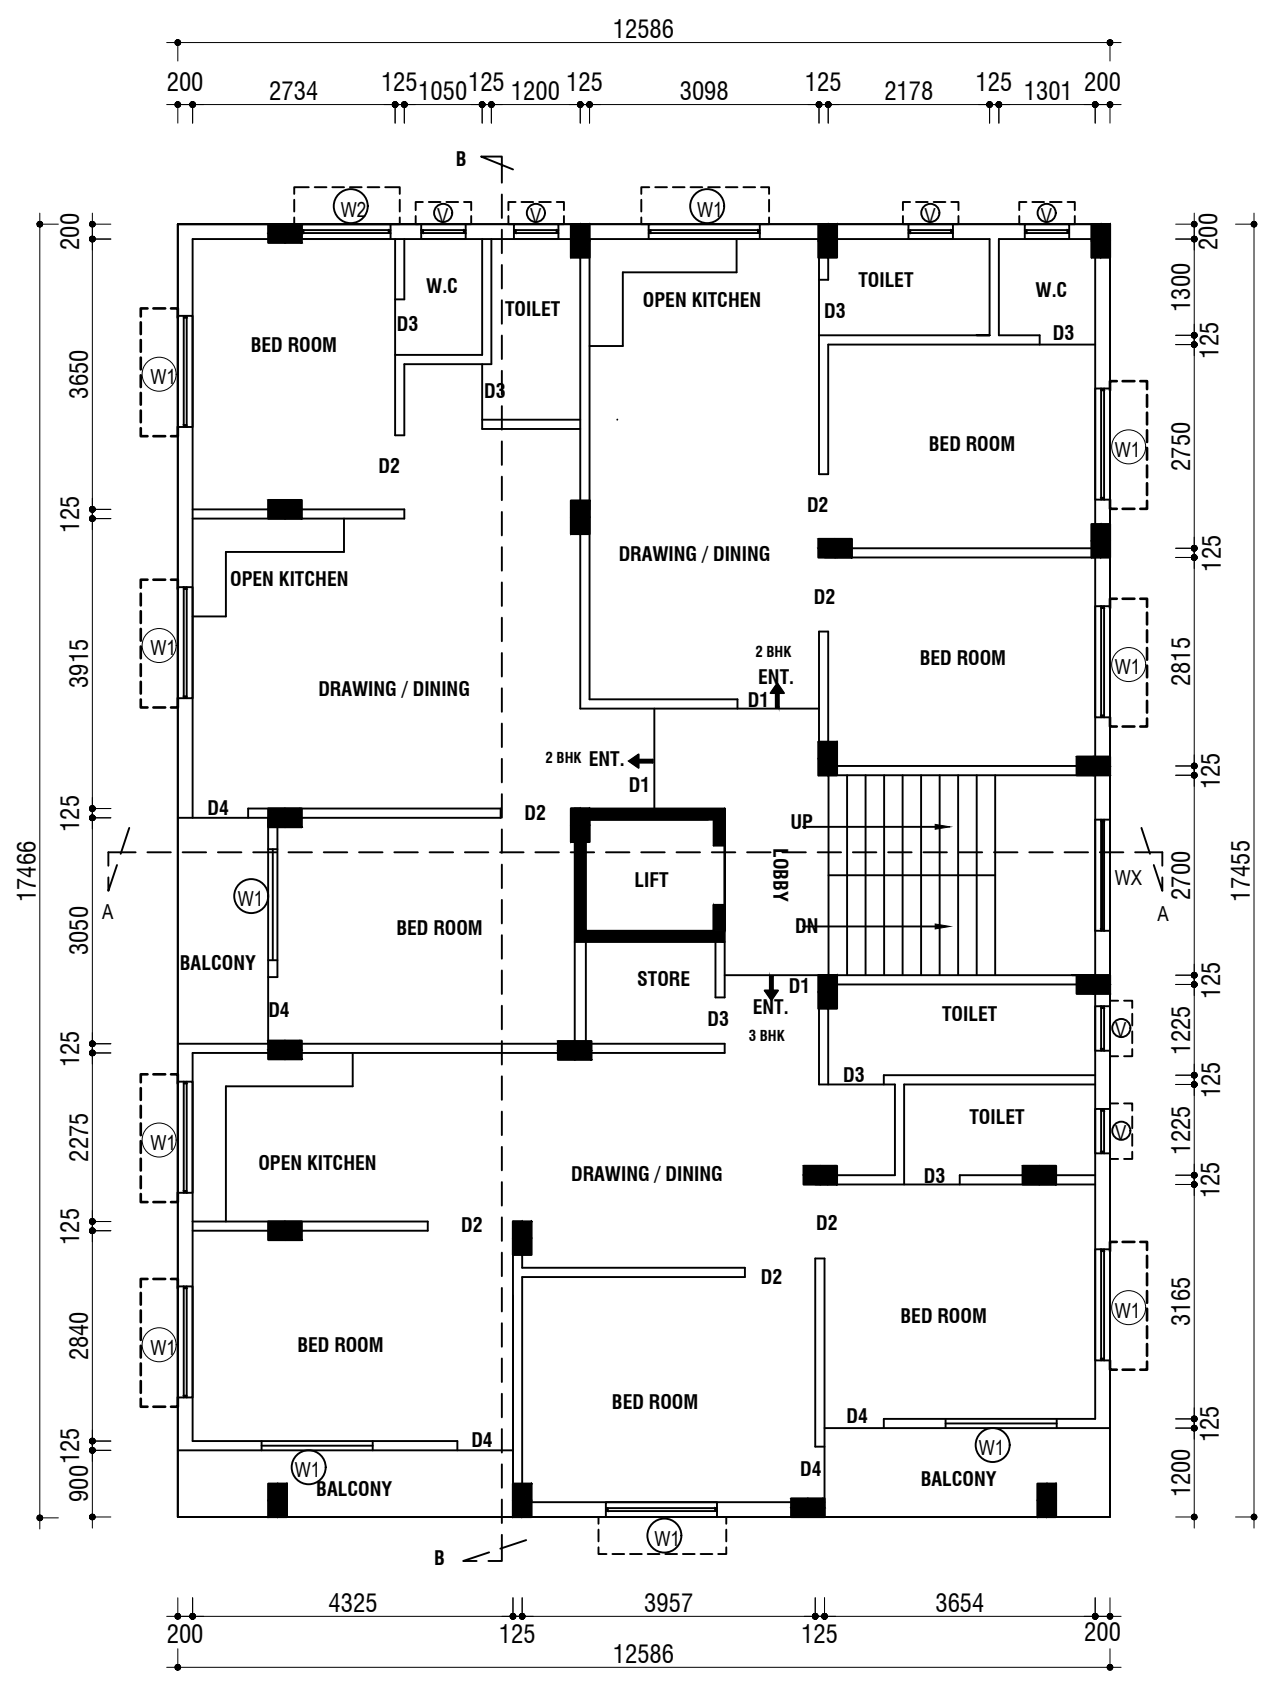

TYPICAL FLOOR PLAN OF 1ST,
2ND, 3RD FLOOR PLAN
SCALE - 1:100

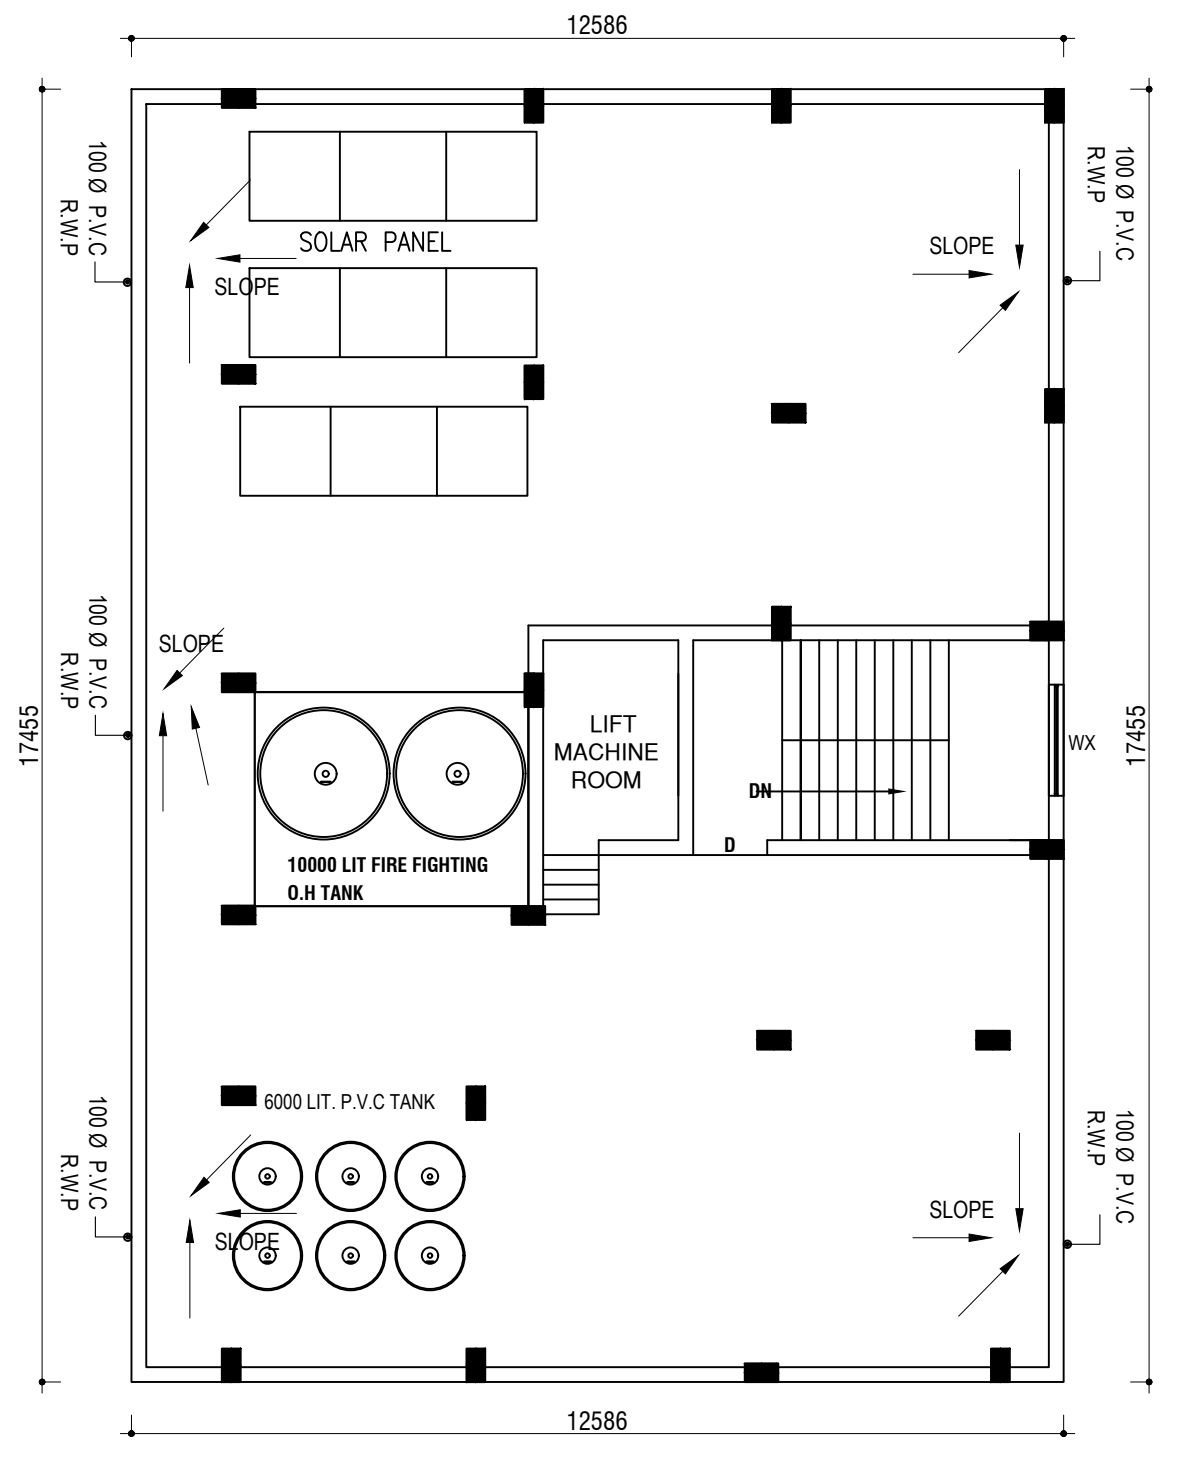

ROOF PLAN
SCALE - 1:100

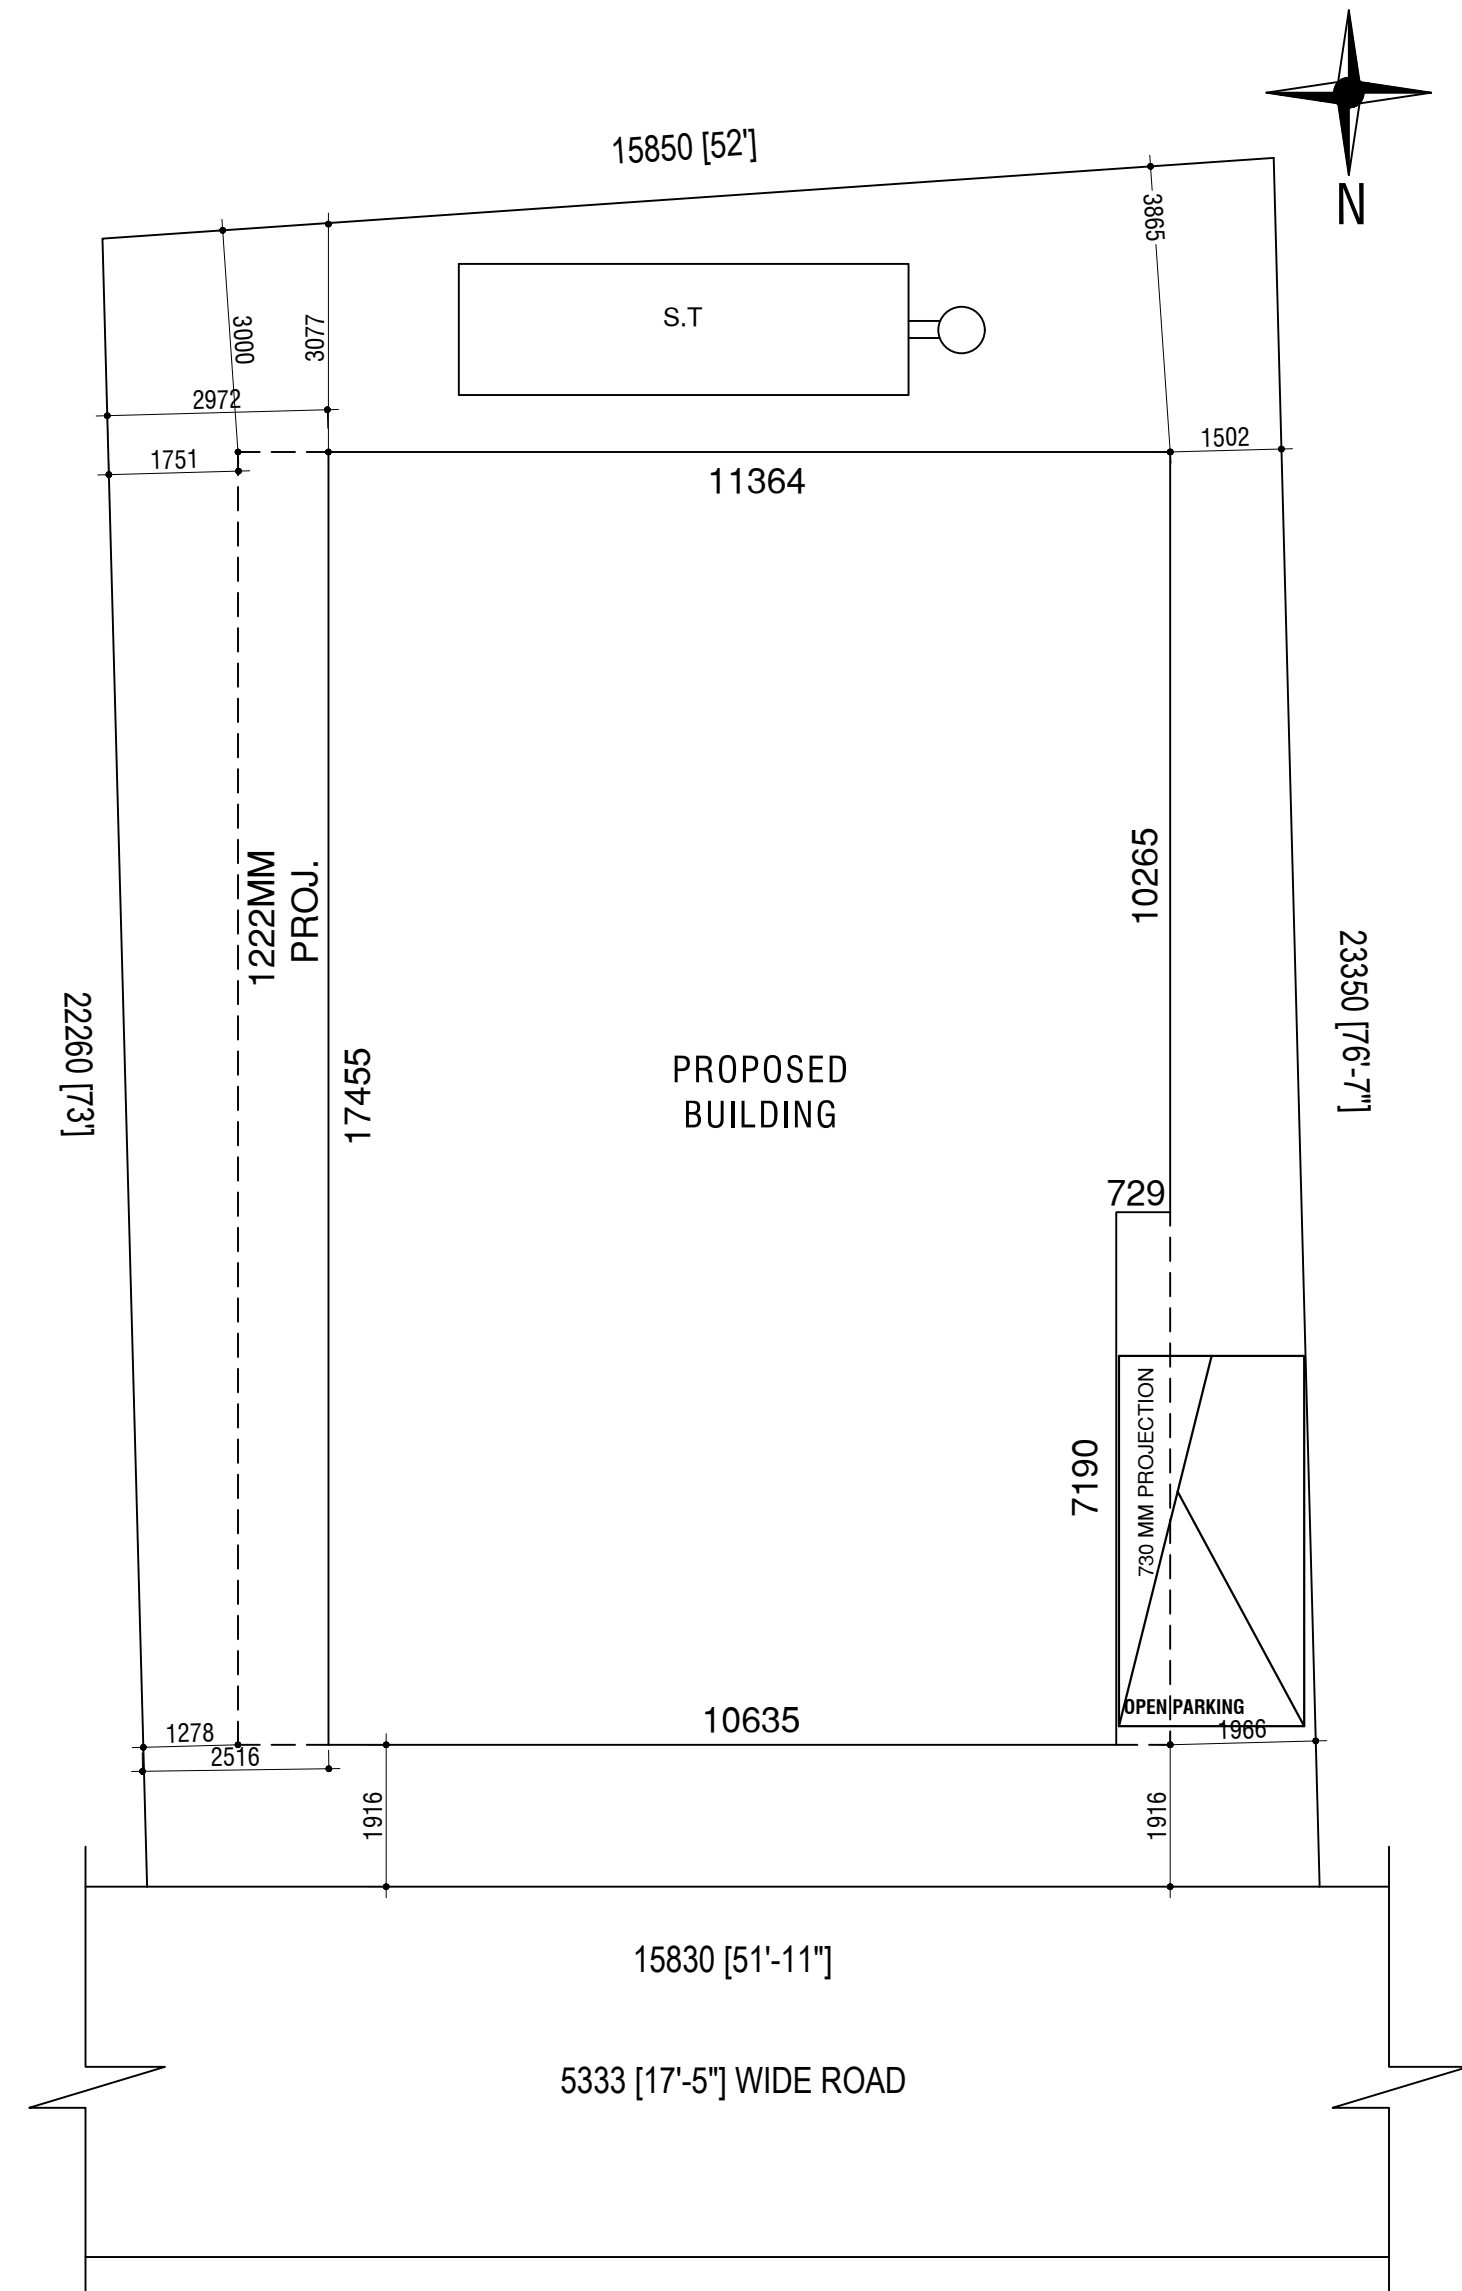

SITE PLAN
SCALE - 1:100

NOTES		
1.	I Fe - 500, R.C.C. - M20.	
2.	CLEAR COVER - BEAM - 30mm, COL. - 40mm, FOOTING - 50mm.	
3.	ALL DIMENSION ARE IN mm & LEVELS ARE IN m	
4.	WRITTEN DINMENSION MUST BE FOLLOWED.	
5.	OWNERS PLOT SHOWN IN RED COLOUR.	
SPECIFICATIONS		
1.	200 THK. BRICK WORK IN 1:6 MORTAR	
2.	125 THK. & 75 THK. BRICK WORK IN 1:4 MORTAR	
3.	R.C.C. WORK IN M20	
4.	P.C.C. WORK IN 1:3:6	
5.	150 WIDE SURFACE DRAIN SHOULD BE PROVIDED ALL ROUND THE BUILDING.	
6.	WAIST SLAB -150 mm	
SCHEDULE OF DOORS & WINDOWS		
TYPE	SIZE(MM)	D E S C R I P T I O N
D	1100X2100	M.S DOOR
D1	1100X2100	WOODEN PANNELLED / FLASH DOOR
D2	900X2100	WOODEN PANNELLED / FLASH DOOR
D3	750X2100	P.V.C DOOR AND FRAME
W1	1500X1200	ALU. WITH GLASS WINDOW.
W2	1200X1200	ALU. WITH GLASS WINDOW.
WX	1500X1800	ALU. WITH GLASS WINDOW.
V	600X600	ALU. WITH GLASS WINDOW.
STATEMENT OF AREAS		
1. PLOT AREA	:- 360.98 SQ.M	
2. GROUND FLOOR AREA	:- 193.11 SQ.M	
3. FIRST FLOOR AREA	:- 219.68 SQ.M	
4. SECOND FLOOR AREA	:- 219.68 SQ.M	
5. THIRD FLOOR AREA	:- 219.68 SQ.M	
TOTAL FLOOR AREA	:- 852.15 SQ.M	
7. STAIR & LIFT AREA	:- 20.05 SQ.M X3 = 60.15 SQ.M	
8. PLANTATION AREA	:- 20 % SQ.M	
1. PARMISSIBLE F.A.R :- 1.75, PROPOSED F.A.R	:- 1.65	
2. GROUND COVERAGE	:- 55.3 %	
1. PARKING :- COVERED PARKING - 5 NOS. OPEN PARKING - 1 NOS. TOTAL CAR PARKING -6 NOS.		
		SCALE :- AS SHOWN
PLAN FOR PROPOSED G+3 STORIED RESIDENTIAL APARTMENT OF SRI.- BISWARUP SHIL, OVER R.S PLOT NO. - 1503(P), L.R.- 3902(P) , KHATIAN NO.- 14043 (L.R.),J. L. NO. -119, MOUZA - BHIRINGI, P.S.-DURGAPUR, DIST - PASCHIM BARDHAMAN.		
* HOLDING NO- 1186/N. * ASSESSMENT NO.-3309403603326. * STREET- SRINAGAR PALLY,BANACHITY, DURGAPUR-713213.		
SIG. OF OWNER'S		
SIG. OF STRUCTURAL ENGINEER		
SHIBAPRASAD SARKAR L.I.C NO.- DMC/BPD/161		
SIG. OF L.B.S-1		
DWG. NO- M.D/ARCH/1-1	DATE-12.11.24	REV-1