

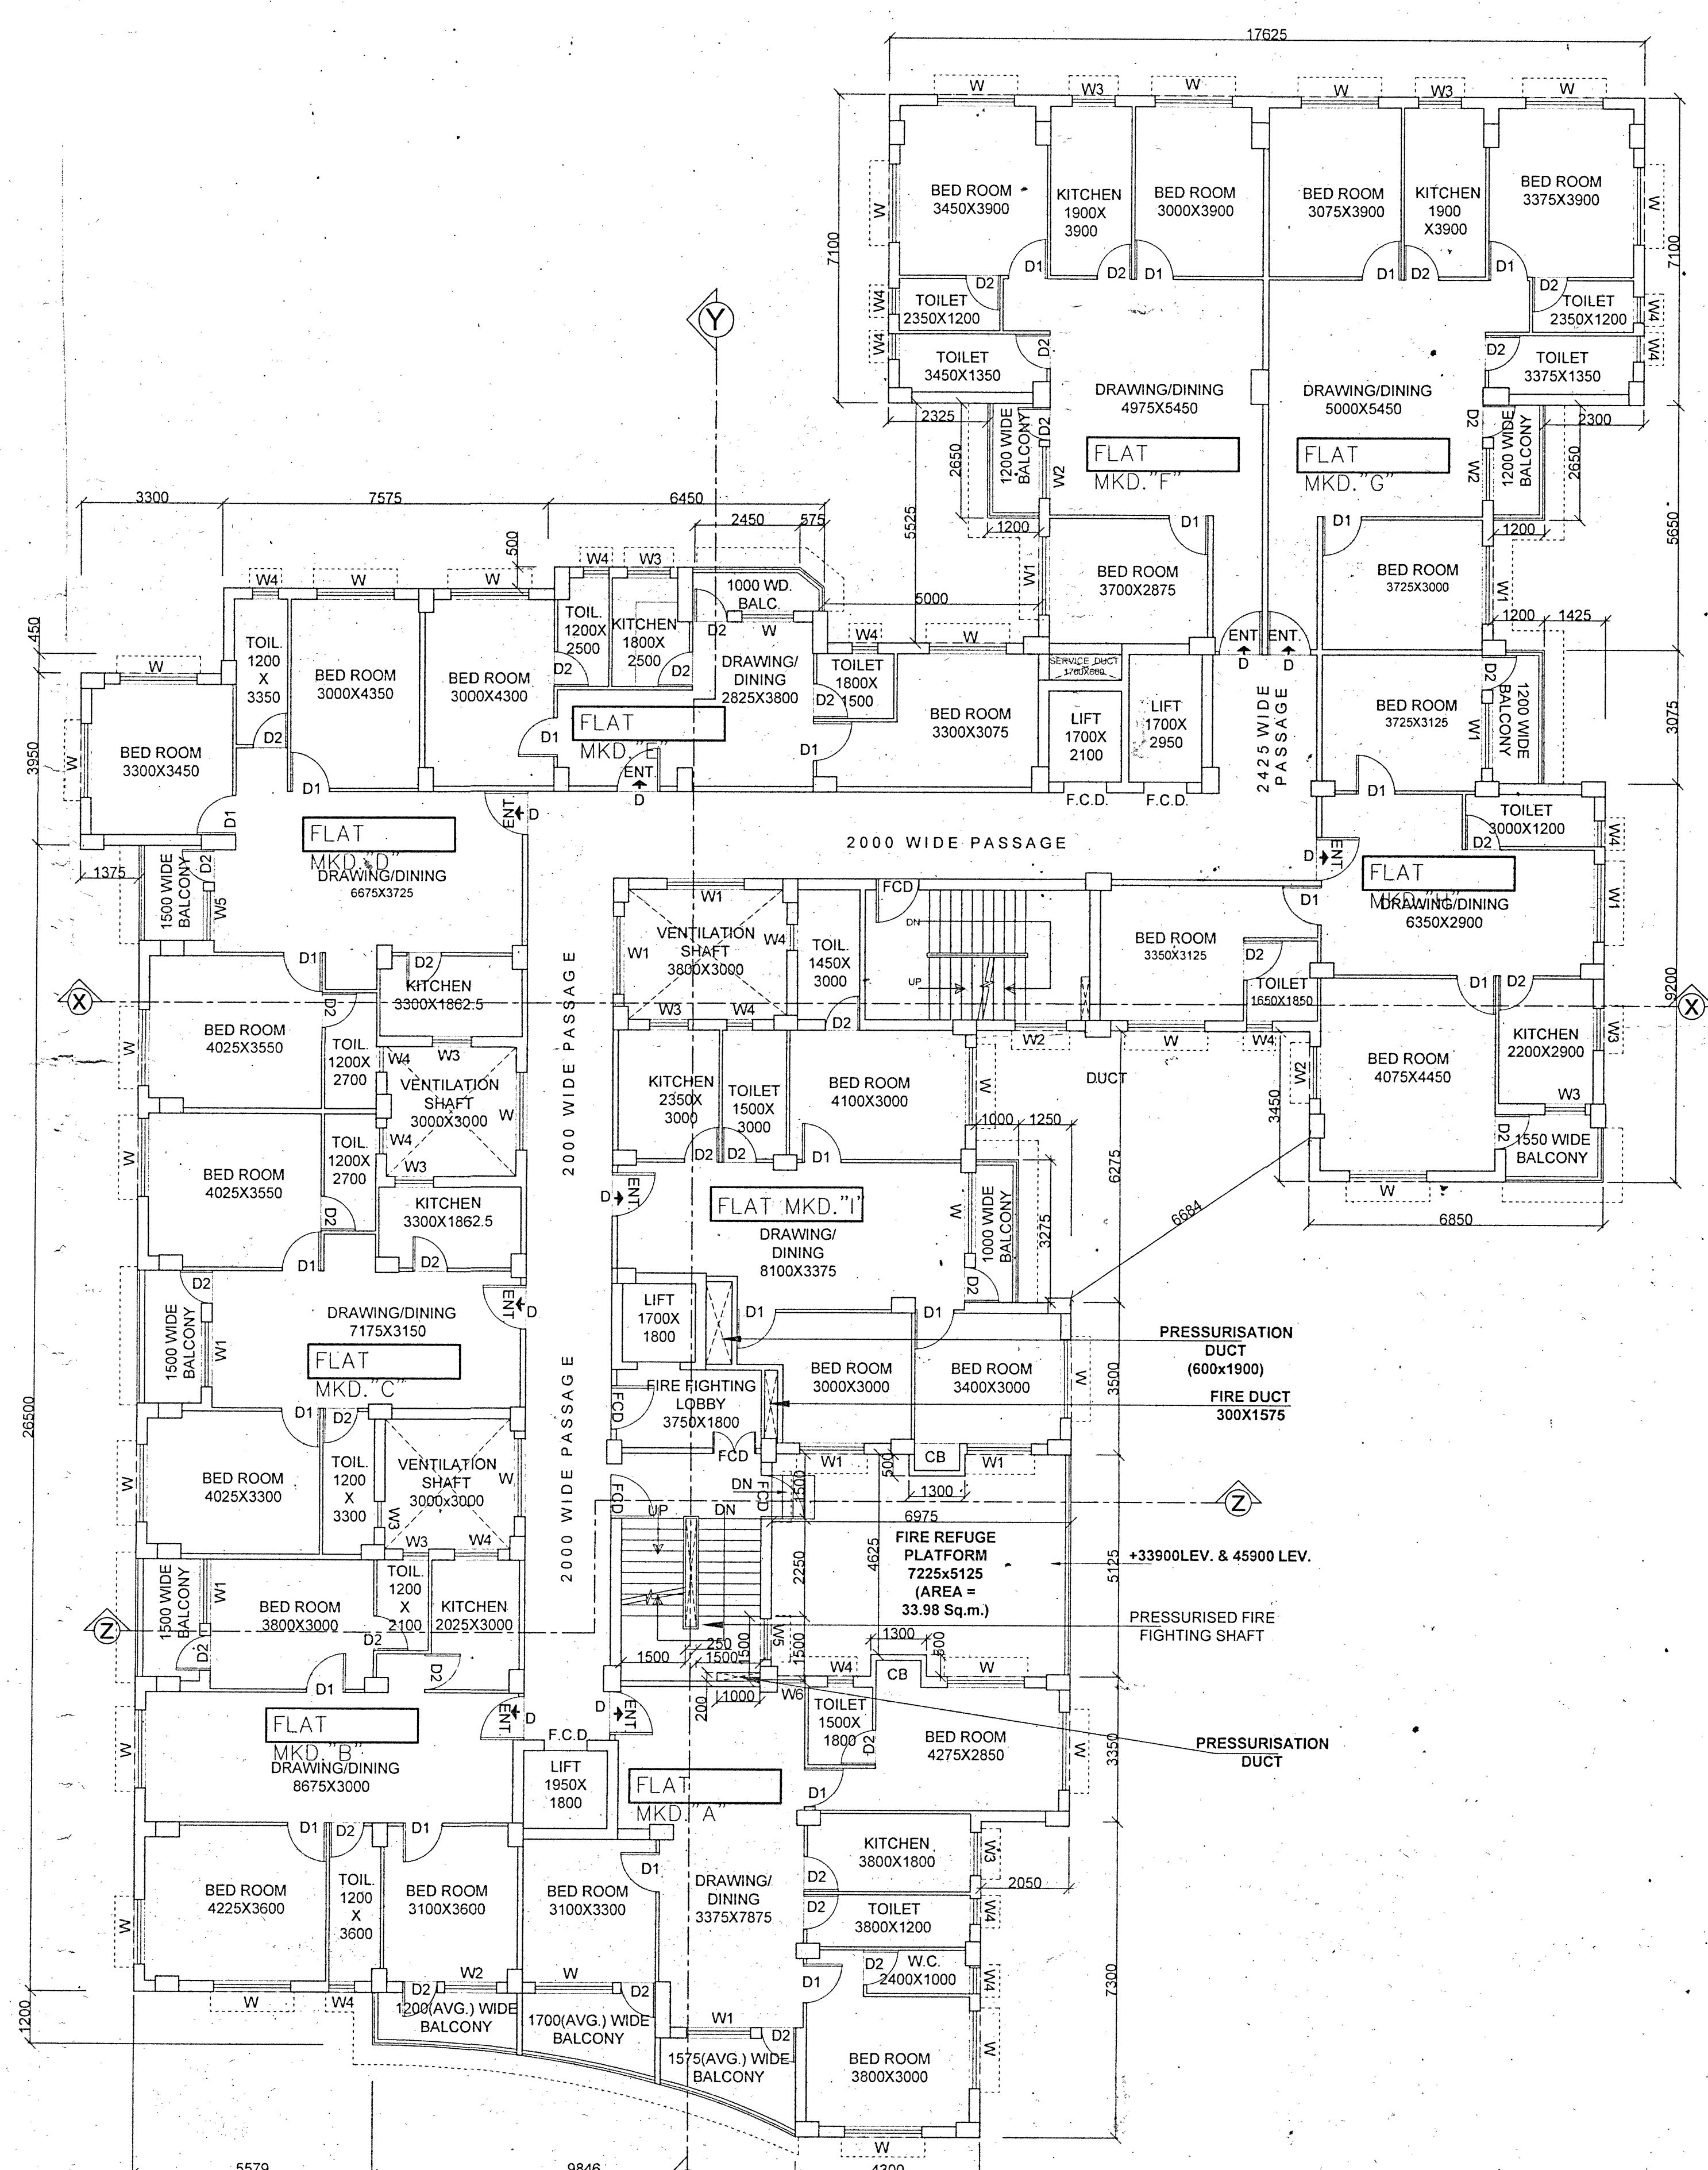


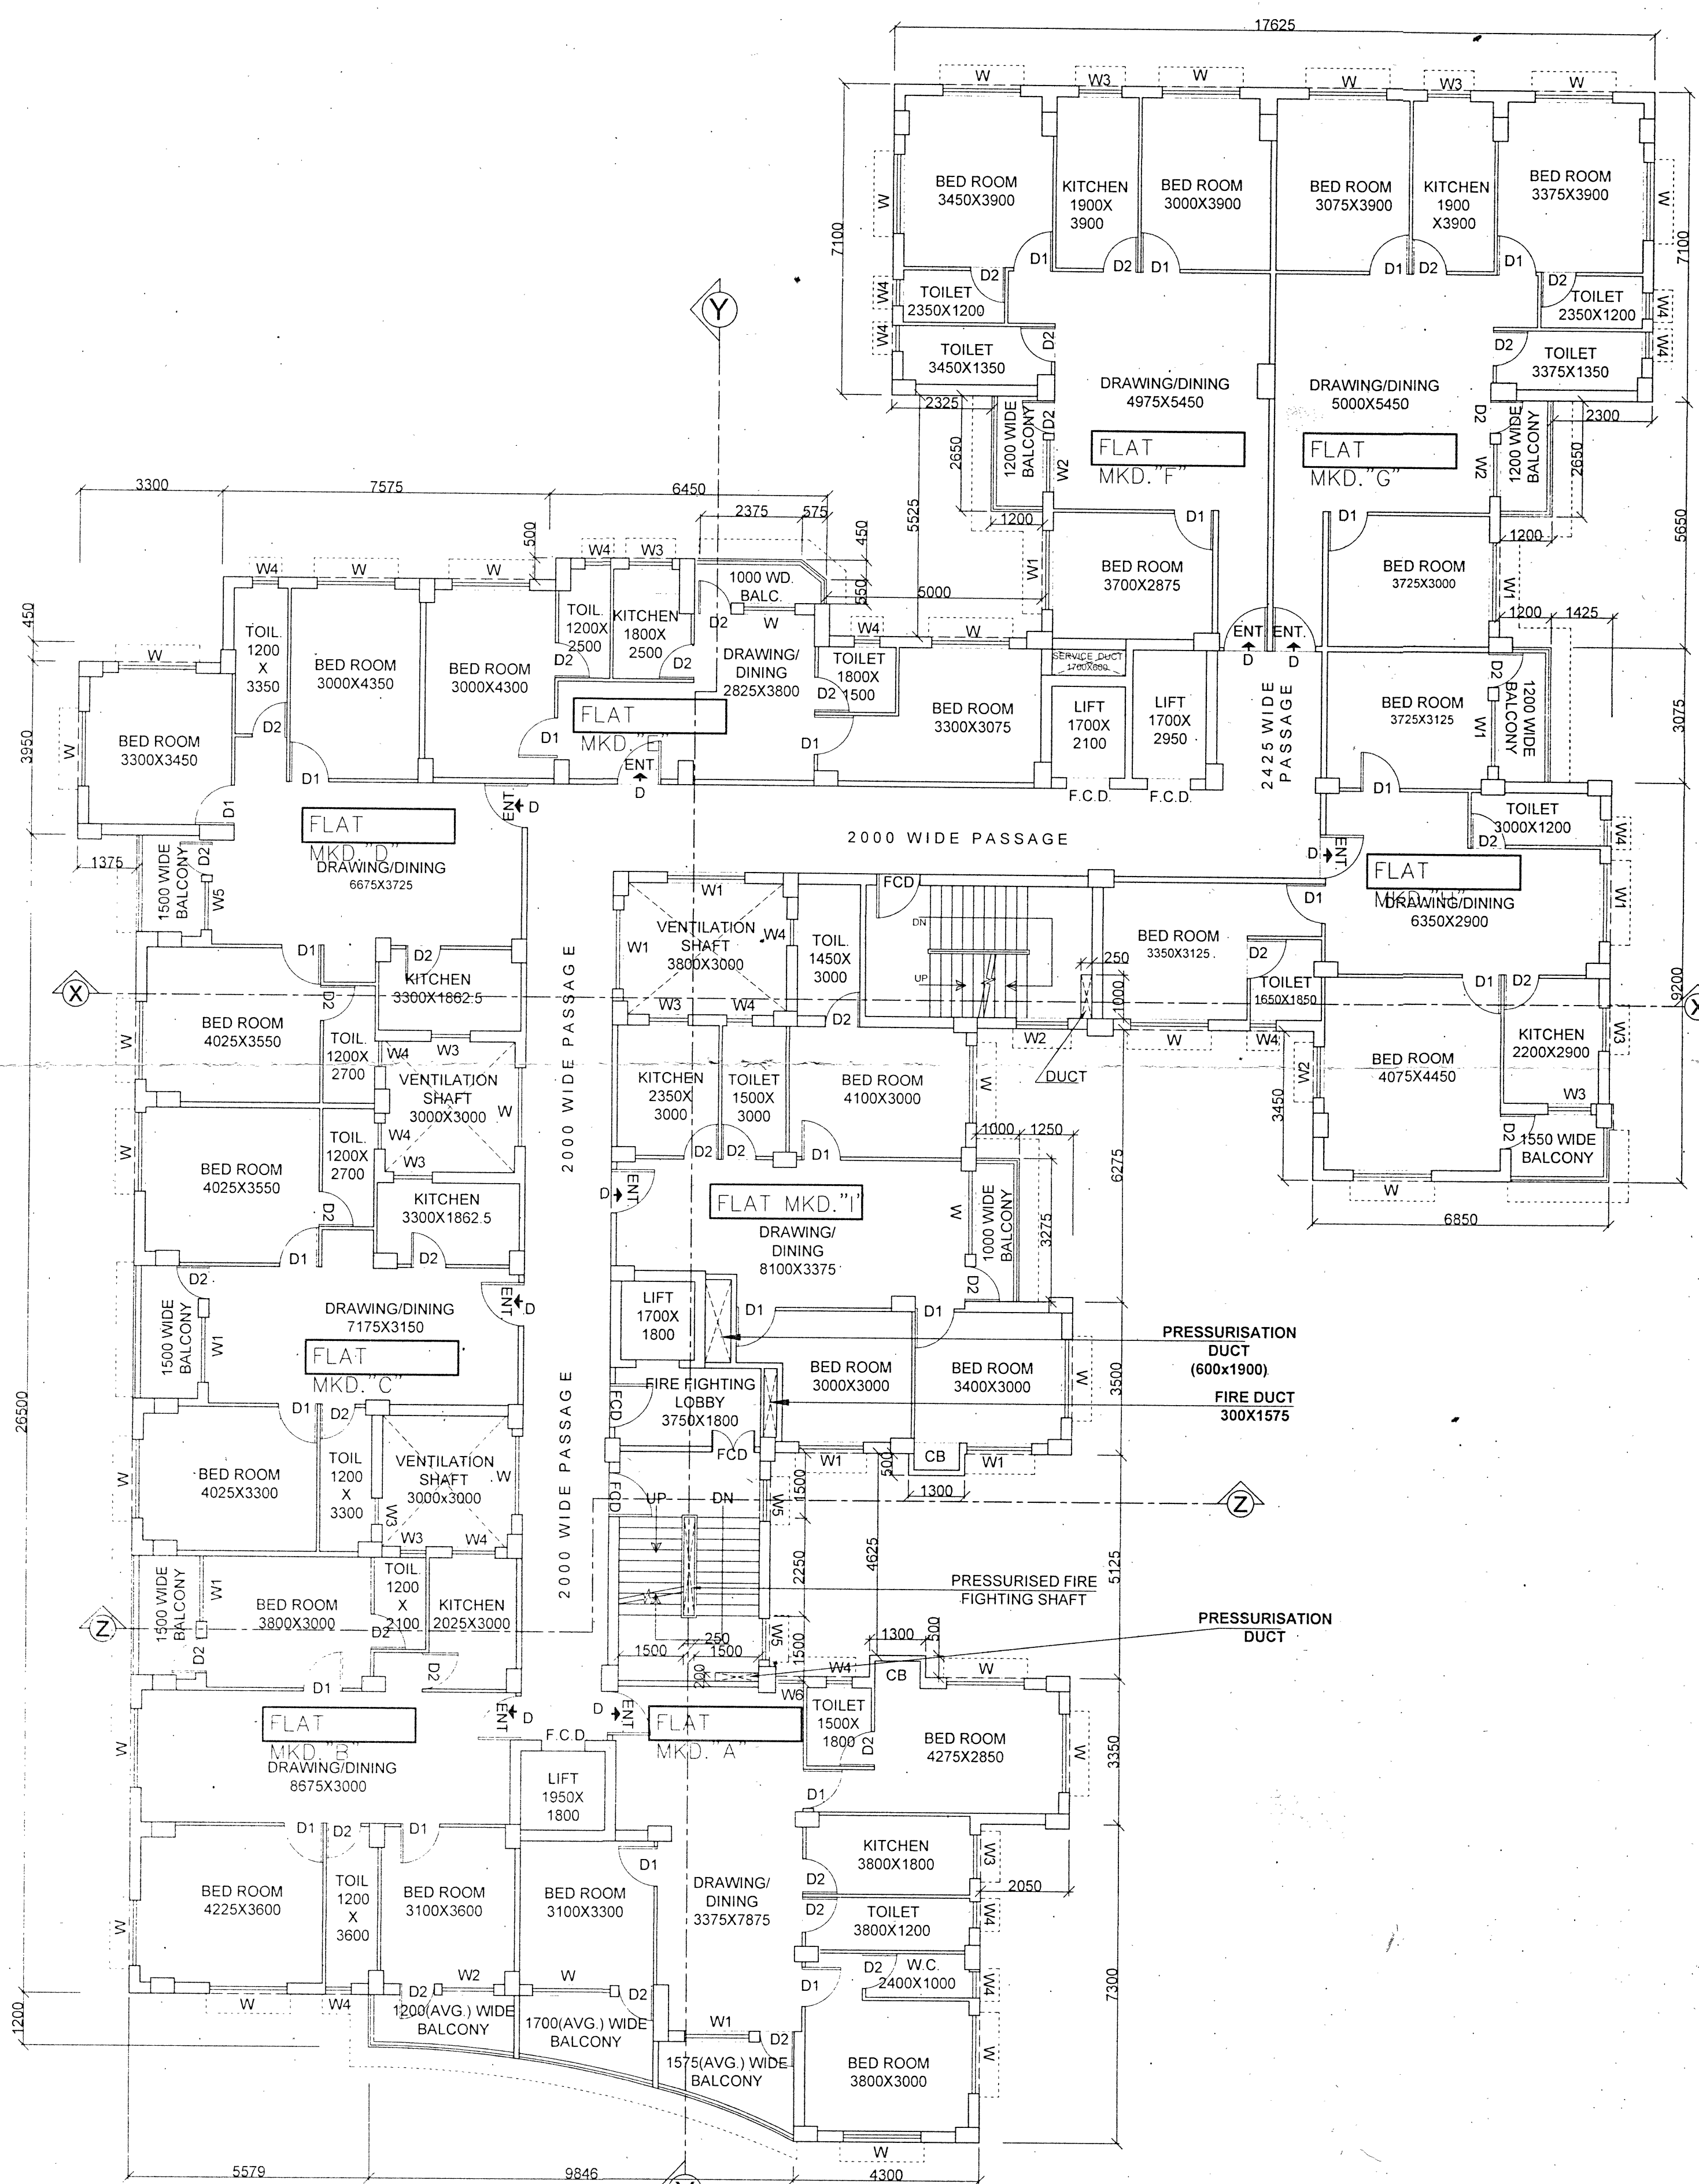

SCHEDULE OF DOOR AND WINDOW					
DOOR			WINDOW		
TYPE	WIDTH	HEIGHT	TYPE	WIDTH	HEIGHT
D	1000	2100	W	1800	1200
D1	900	2100	W1	1500	1200
D2	800	2100	W2	1200	1200
FCD	1000	2100	W3	1000	1100
			W4	800	1200
			W5	950	1200
			W6	550	1200

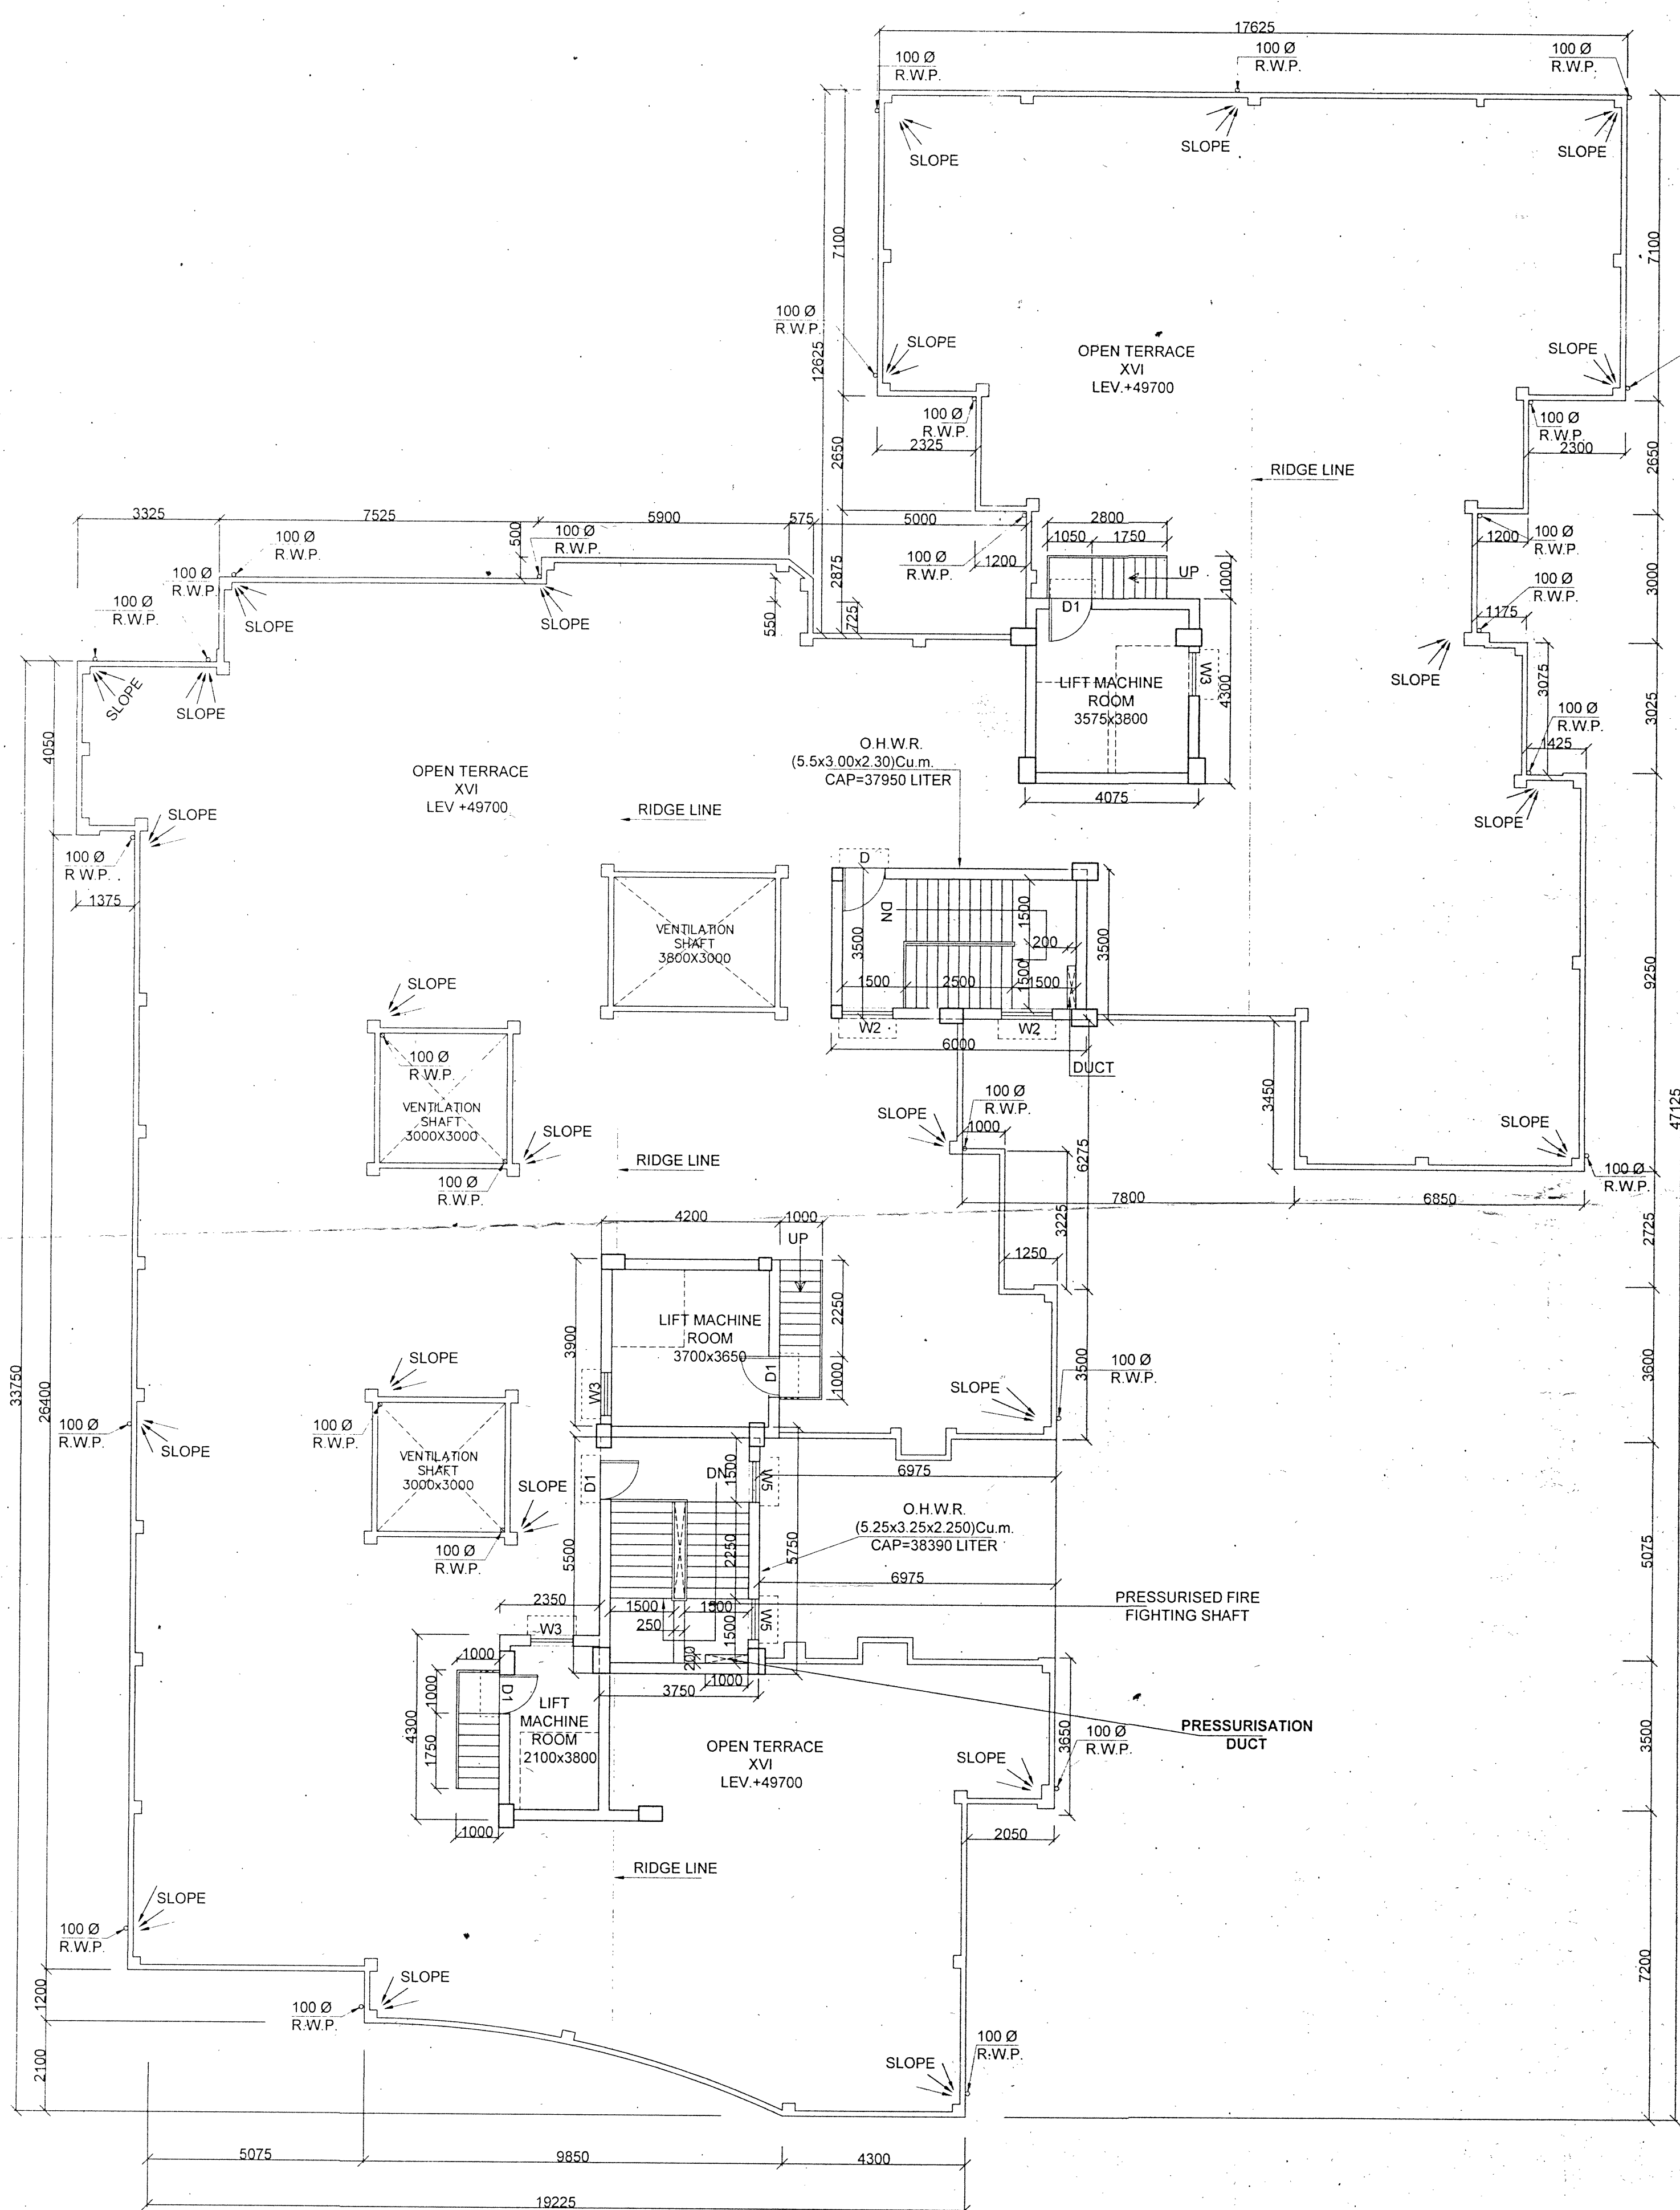

PROPOSED G+XV STORED RESIDENTIAL BUILDING AT MOUZA - TETIKHOLA, PLOT NO. R.S. - 15,17,18,19,20,21,22 & 23 PLOT NO. - L.R. 123 & 147, J.L. NO.-111,P.S. - NEWTOWN SHIP,KHATIAN NO. 1500&1289/2, DURGAPORE.

SPECIFICATION

- ALL DIMENSIONS ARE IN MM. UNLESS OTHERWISE MENTIONED
- ALL MAIN WALLS ARE 250 MM THK. & ALL PARTITION WALLS ARE 125 & 75 MM THK.
- DEPTH OF S.U.G. RESERVOIR SHOULD NOT EXCEED DEPTH OF FOUNDATION.
- PROPORTION OF MORTAR TO BE USED IN BRICKWORK WILL BE
A) 1:6 FOR 250 THK. BRICKWORK
B) 1:4 FOR 125 AND 75 THK. BRICKWORK
- GRADE OF CONC. TO BE USED = M25 (1:1.5:3)
- GRADE OF STEEL TO BE USED = Fe 500
- ALL WORK SHALL CONFORM TO I. S. 456 - 2000
- NO REINFORCEMENT TO BE EXPOSED BEYOND CONC FOR LONG TIME DURING CASTING.

CERTIFICATE OF STRUCTURAL ENGINEER

I CERTIFY WITH FULL RESPONSIBILITY - THAT THE FOUNDATION AND THE SUPER STRUCTURE OF THE BUILDING HAS BEEN DESIGNED BY ME CONSIDERING ALL POSSIBLE LOADS INCLUDING THE SEISMIC LOAD AS PER THE NATIONAL BUILDING CODE OF INDIA AND ALSO CONSIDERING THE BEARING CAPACITY AND SETTLEMENT OF SOIL AND CERTIFY THAT THE BUILDING IS SAFE & STABLE IN ALL RESPECT.

Subhradeep Chakraborty
Subhradeep Chakraborty
Chartered Engineer
ESE No. 204(I) of K.M.C.
DMC/BPD/ST-1/1007

SIGNATURE OF STRUCTURAL ENGINEER

NAME OF STRUCTURAL ENGINEER: SUBHRADEEP CHAKRABORTY
ESE No. 204(I) of K.M.C.

Rupak Kumar Banerjee
RUPAK KUMAR BANERJEE
B.E. (CIVIL)
STRUCTURAL REVIEWER
ESE No. 204(I) of K.M.C.
DMC/BPD/ST-1/1007

SIGNATURE OF STRUCTURAL REVIEWER

NAME OF STRUCTURAL REVIEWER: RUPAK KUMAR BANERJEE

Ar. VIJAYA SINGH MAJUMDER
Ar. VIJAYA SINGH MAJUMDER
COA Registered
CA/2021/134276
933202168 / 9476420106

SIGNATURE OF ARCHITECT

NAME OF ARCHITECT: Ar. VIJAYA SINGH MAJUMDER
REGD. NO. OF COA: CA/2021/134276

(479) to (4715)
Approved Plan No. 79 - On Meeting
No. 12/2021-22 Date 18/02/2022
Valid upto 21/03/2026

Sapna Satish
Sapna Satish
23/03/24
Jamaa Gram Panchayat

Ar. Vi
Ar. Vi


SIGNATURE OF OWNER

CONSULTANT:

ASTHA

GEOTECHNICAL SURVEYING, STRUCTURAL CIVIL
AND ARCHITECTURAL CONSULTANCY SERVICES
258/4, A. P. C. ROAD, KOLKATA - 700 006
MAIL ID: asthacons@gmail.com
WEB SITE: www.asthacons.in

PROJECT:
PROPOSED G+XV STORED RESIDENTIAL BUILDING AT MOUZA - TETIKHOLA, PLOT NO. R.S. - 15,17,18,19,20,21,22 & 23 PLOT NO. - L.R. 123 & 147, J.L. NO.-111,P.S. - NEWTOWN SHIP,KHATIAN NO. 1500&1289/2, DURGAPORE.

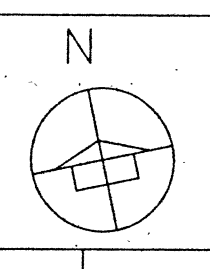

DRAWING NO. - AST/ARC/DURG/2021/02

TITLE: FLOOR PLANS.

DATE - 28.12.2023

SCALE 1:100, 1:600.

SHEET / AR 02