



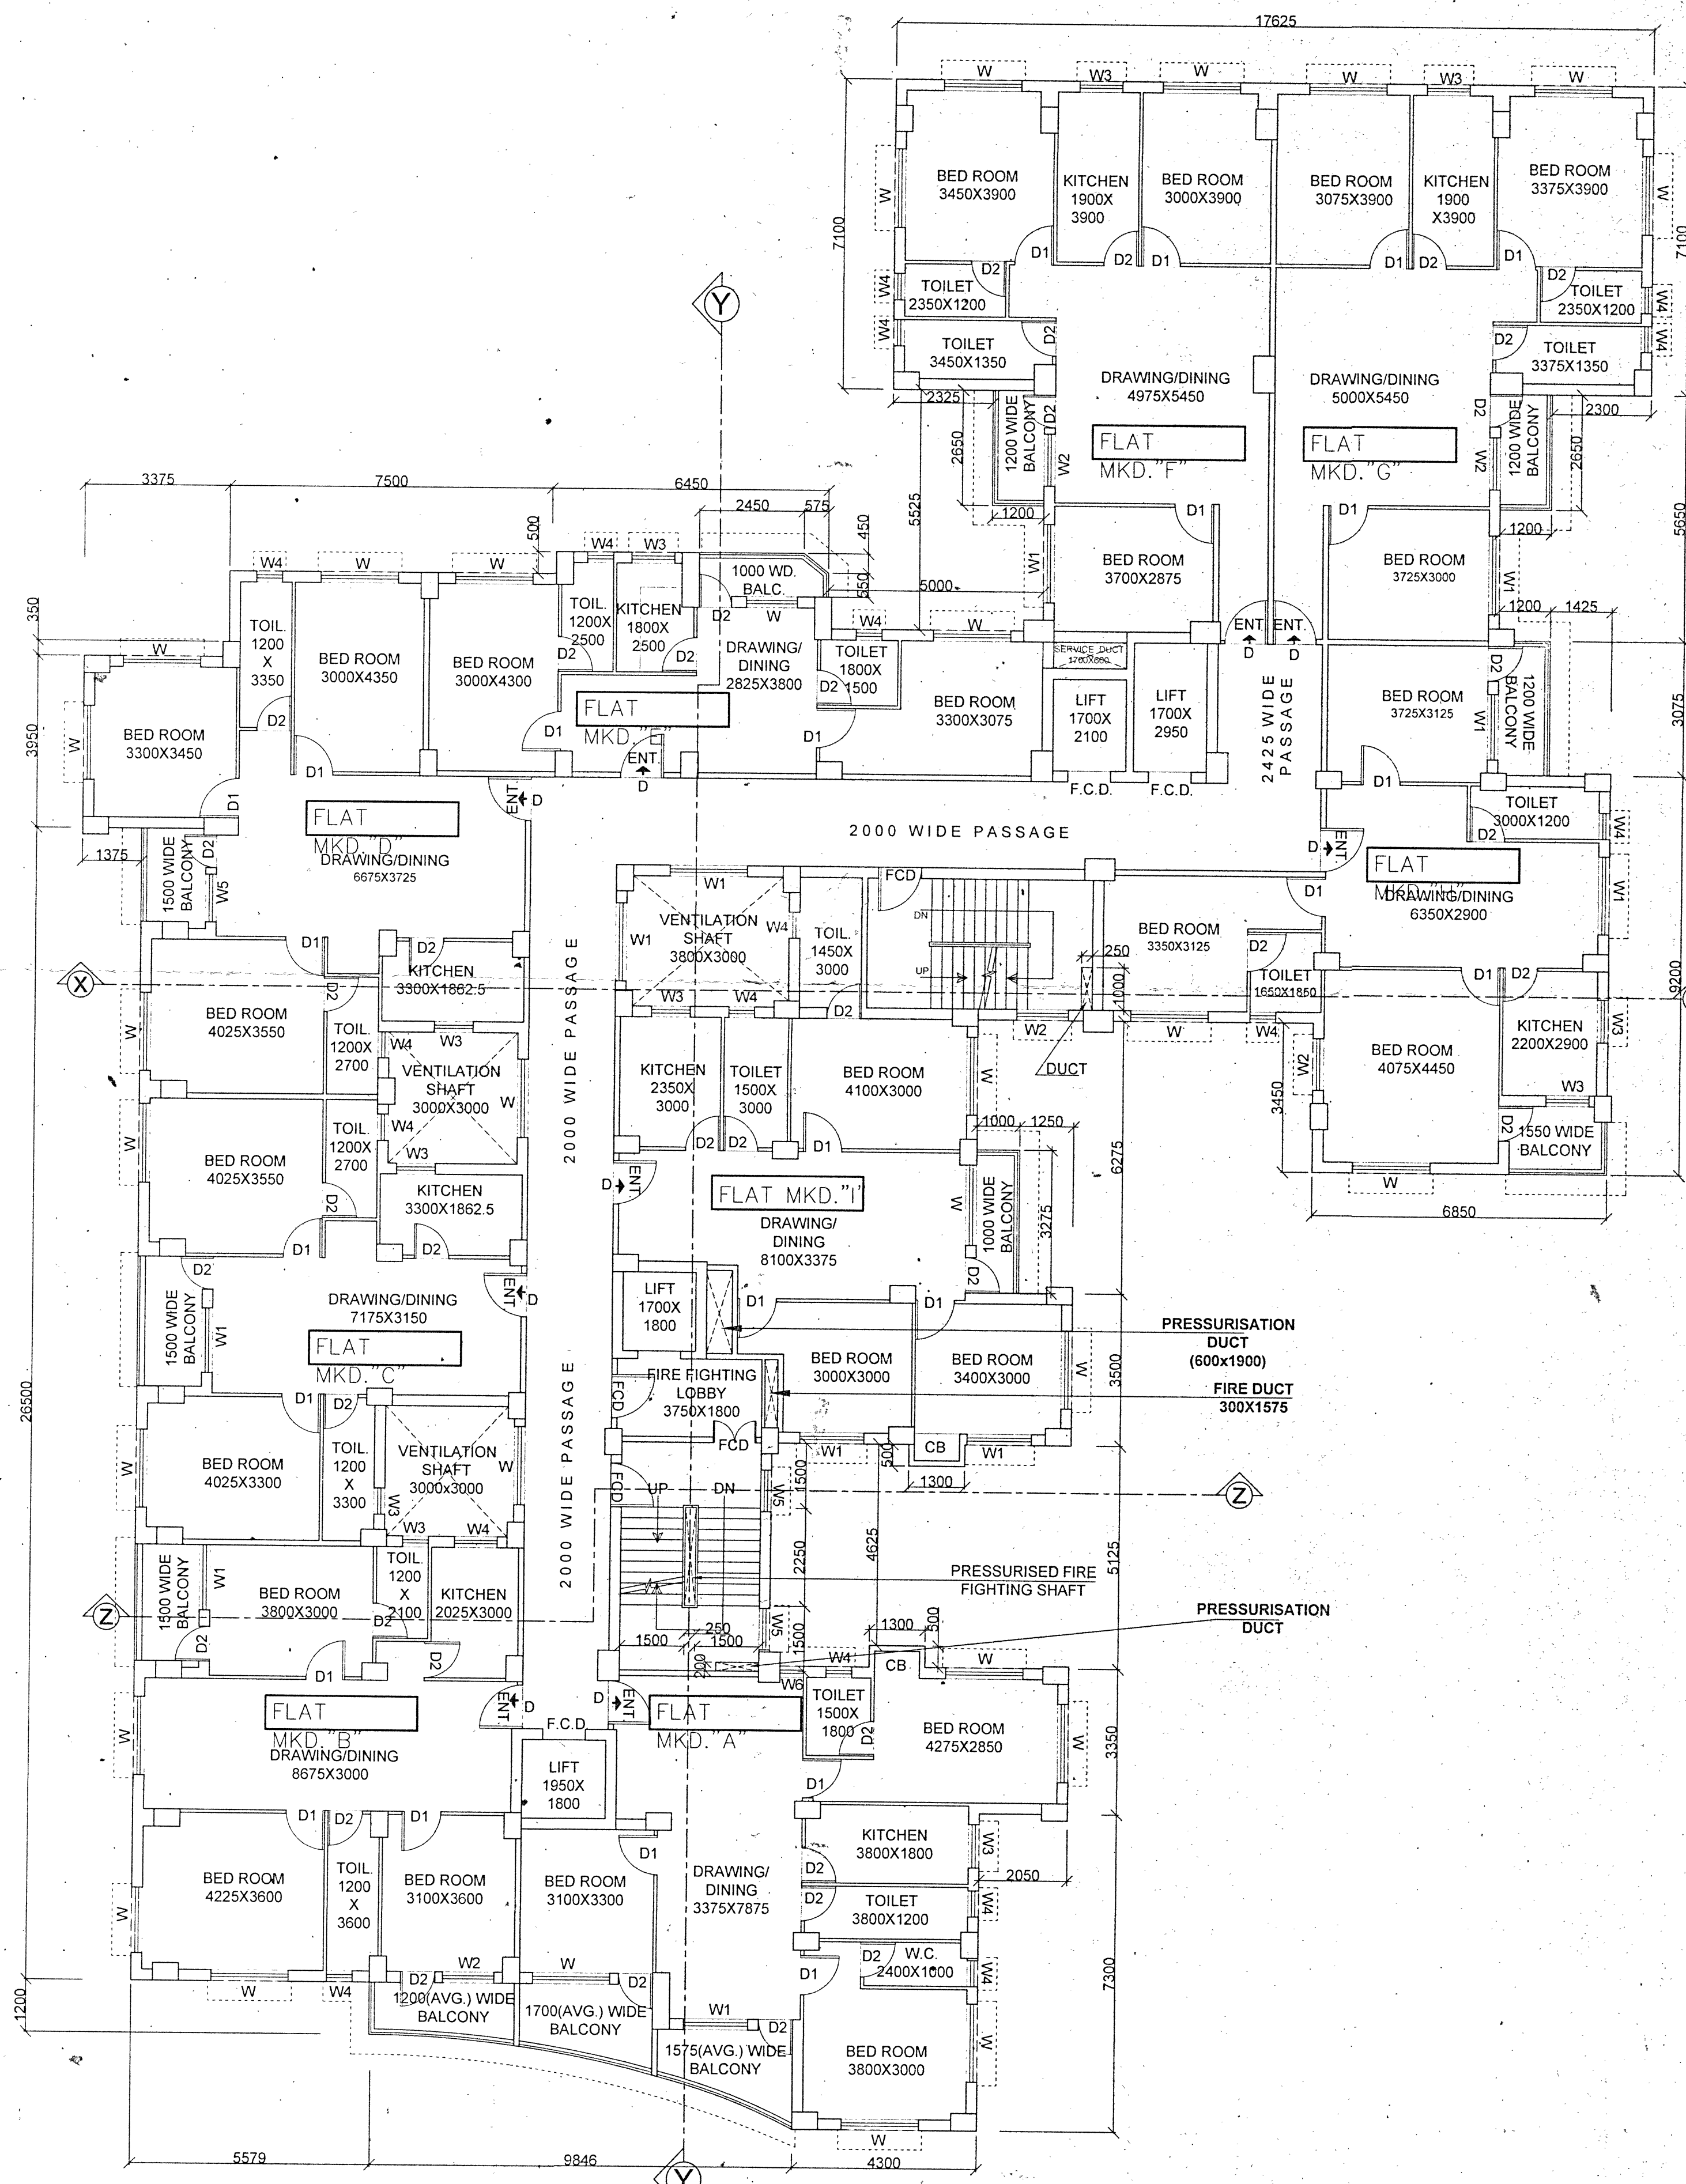


TYPICAL FLOOR PLAN (1ST-6TH, 8TH-9TH)
SCALE 1:100

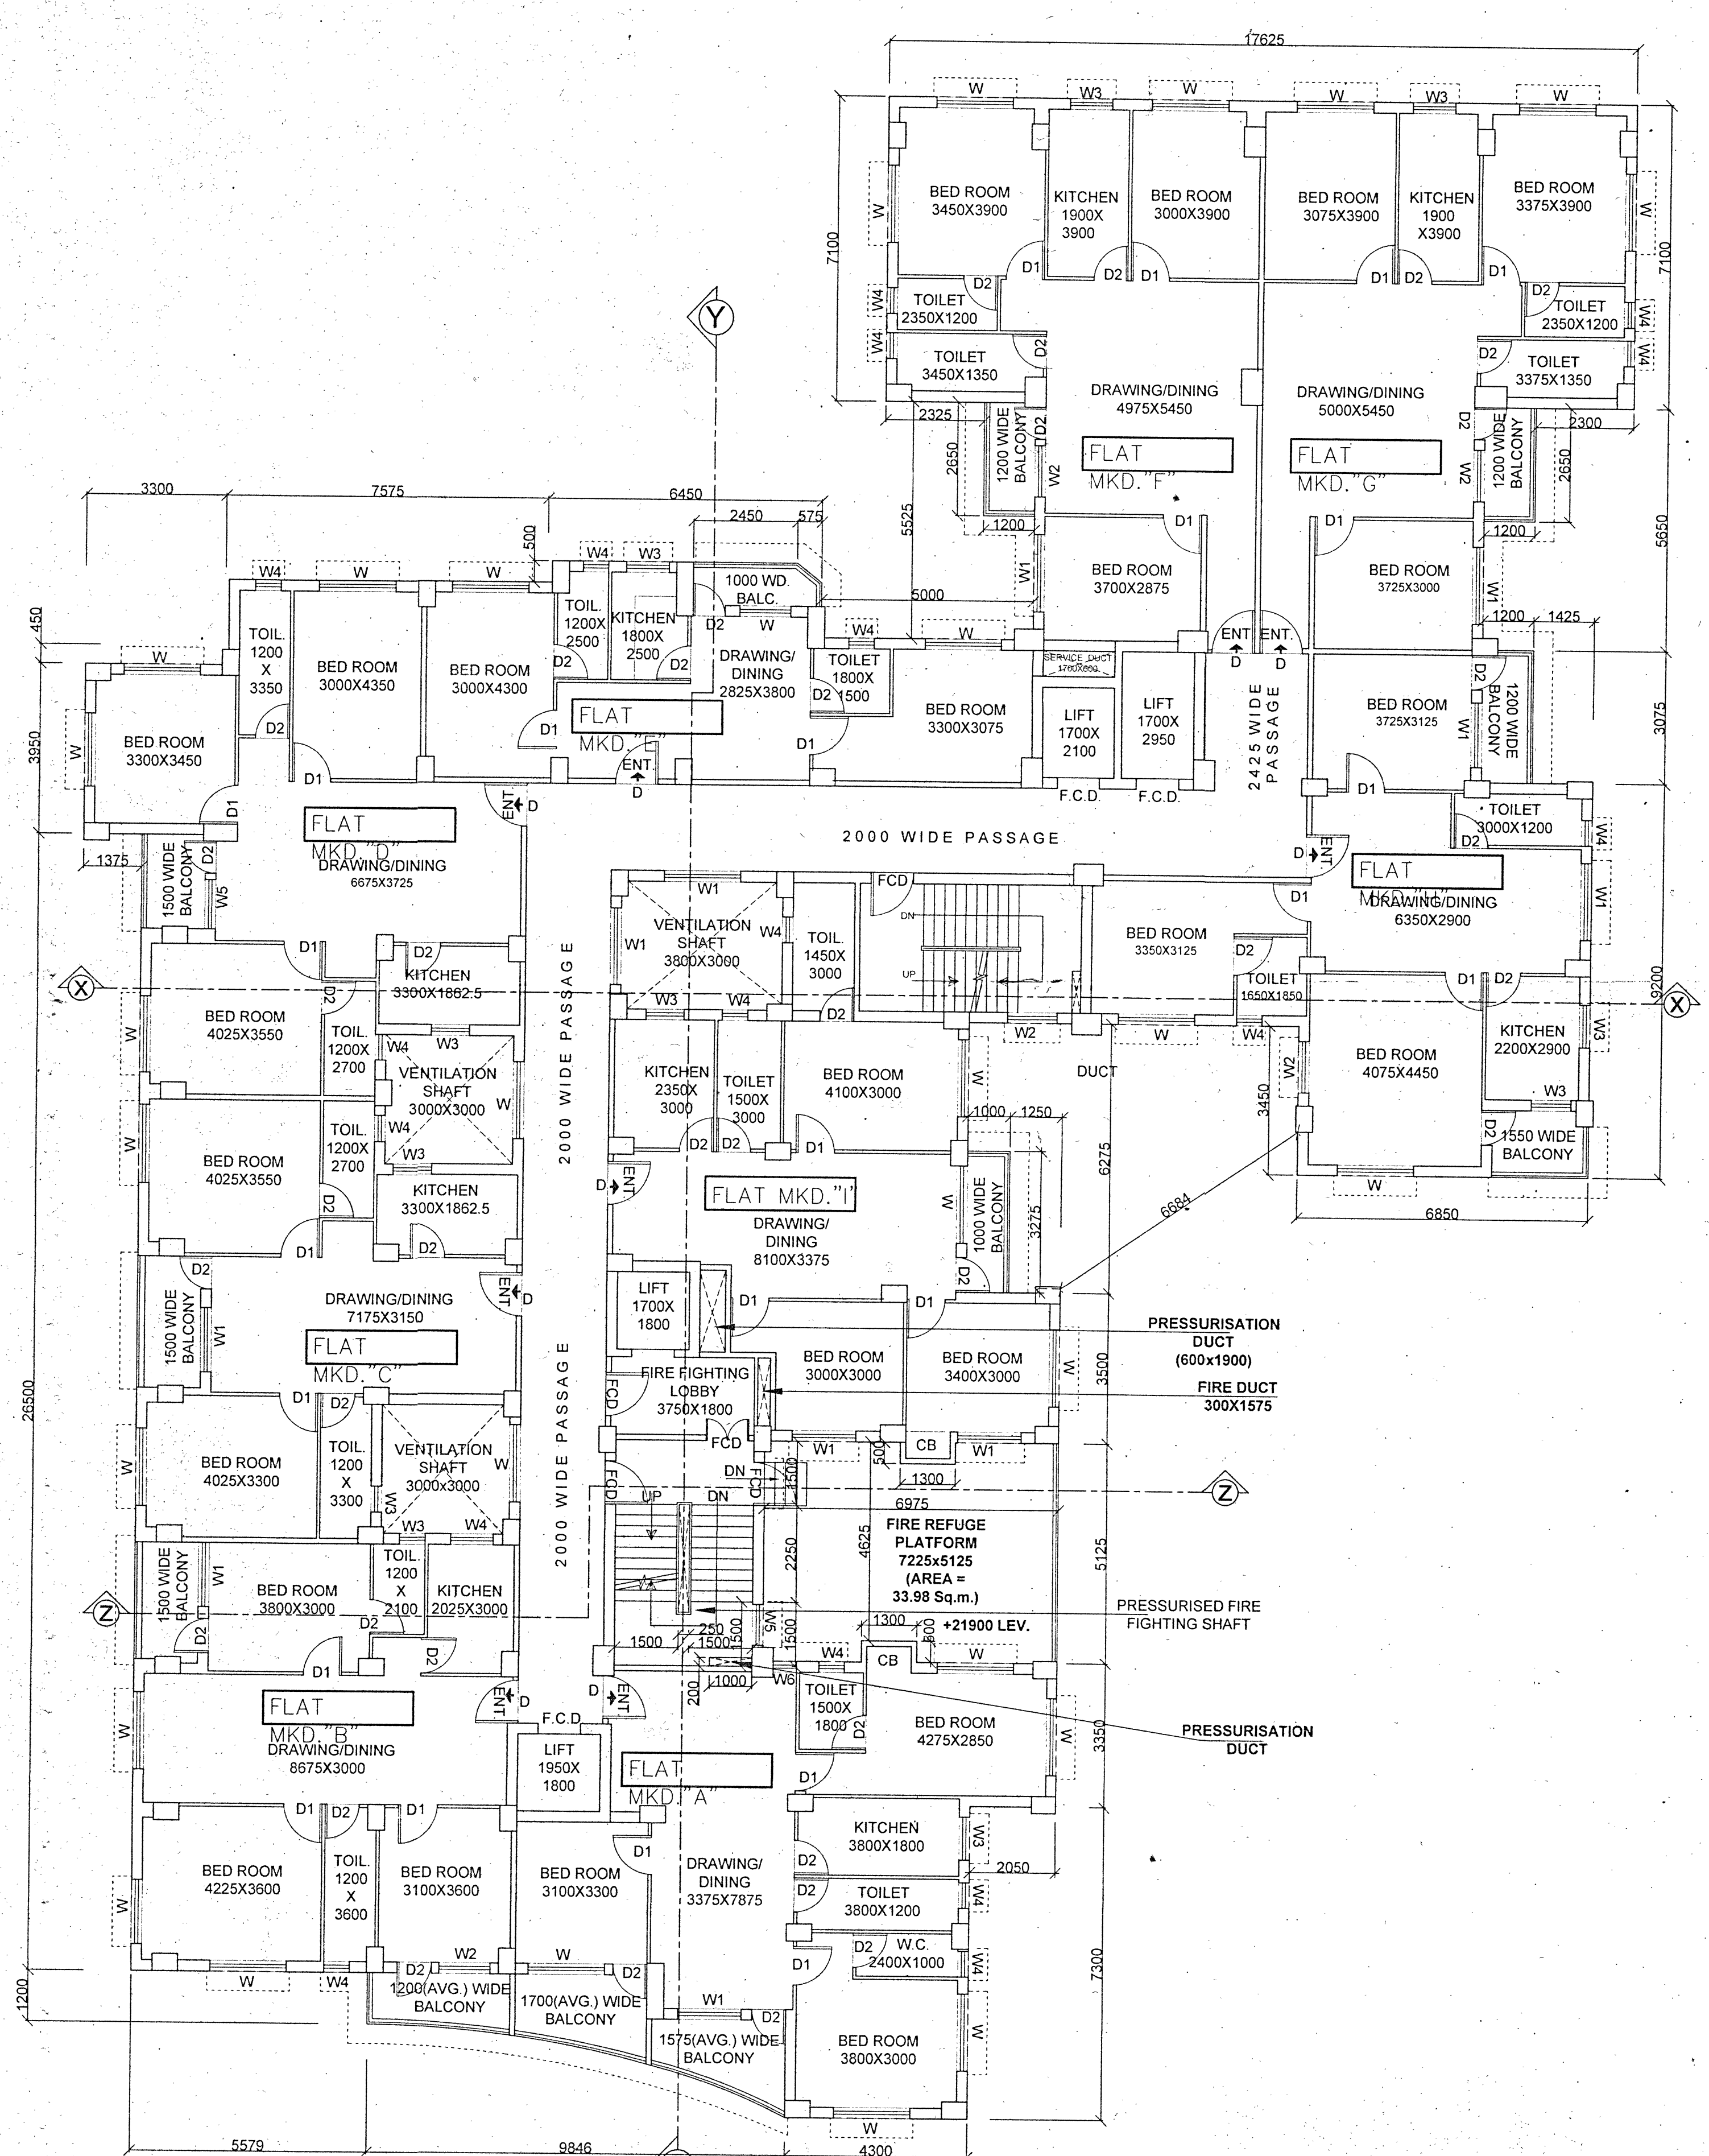

TYPICAL FLOOR PLAN (7TH)
SCALE 1:100

SCHEDULE OF DOOR AND WINDOW					
DOOR			WINDOW		
TYPE	WIDTH	HEIGHT	TYPE	WIDTH	HEIGHT
D	1000	2100	W	1800	1200
D1	900	2100	W1	1500	1200
D2	800	2100	W2	1200	1200
FCD	1000	2100	W3	1000	1100
			W4	600	750
			W5	850	1200
			W6	550	1200

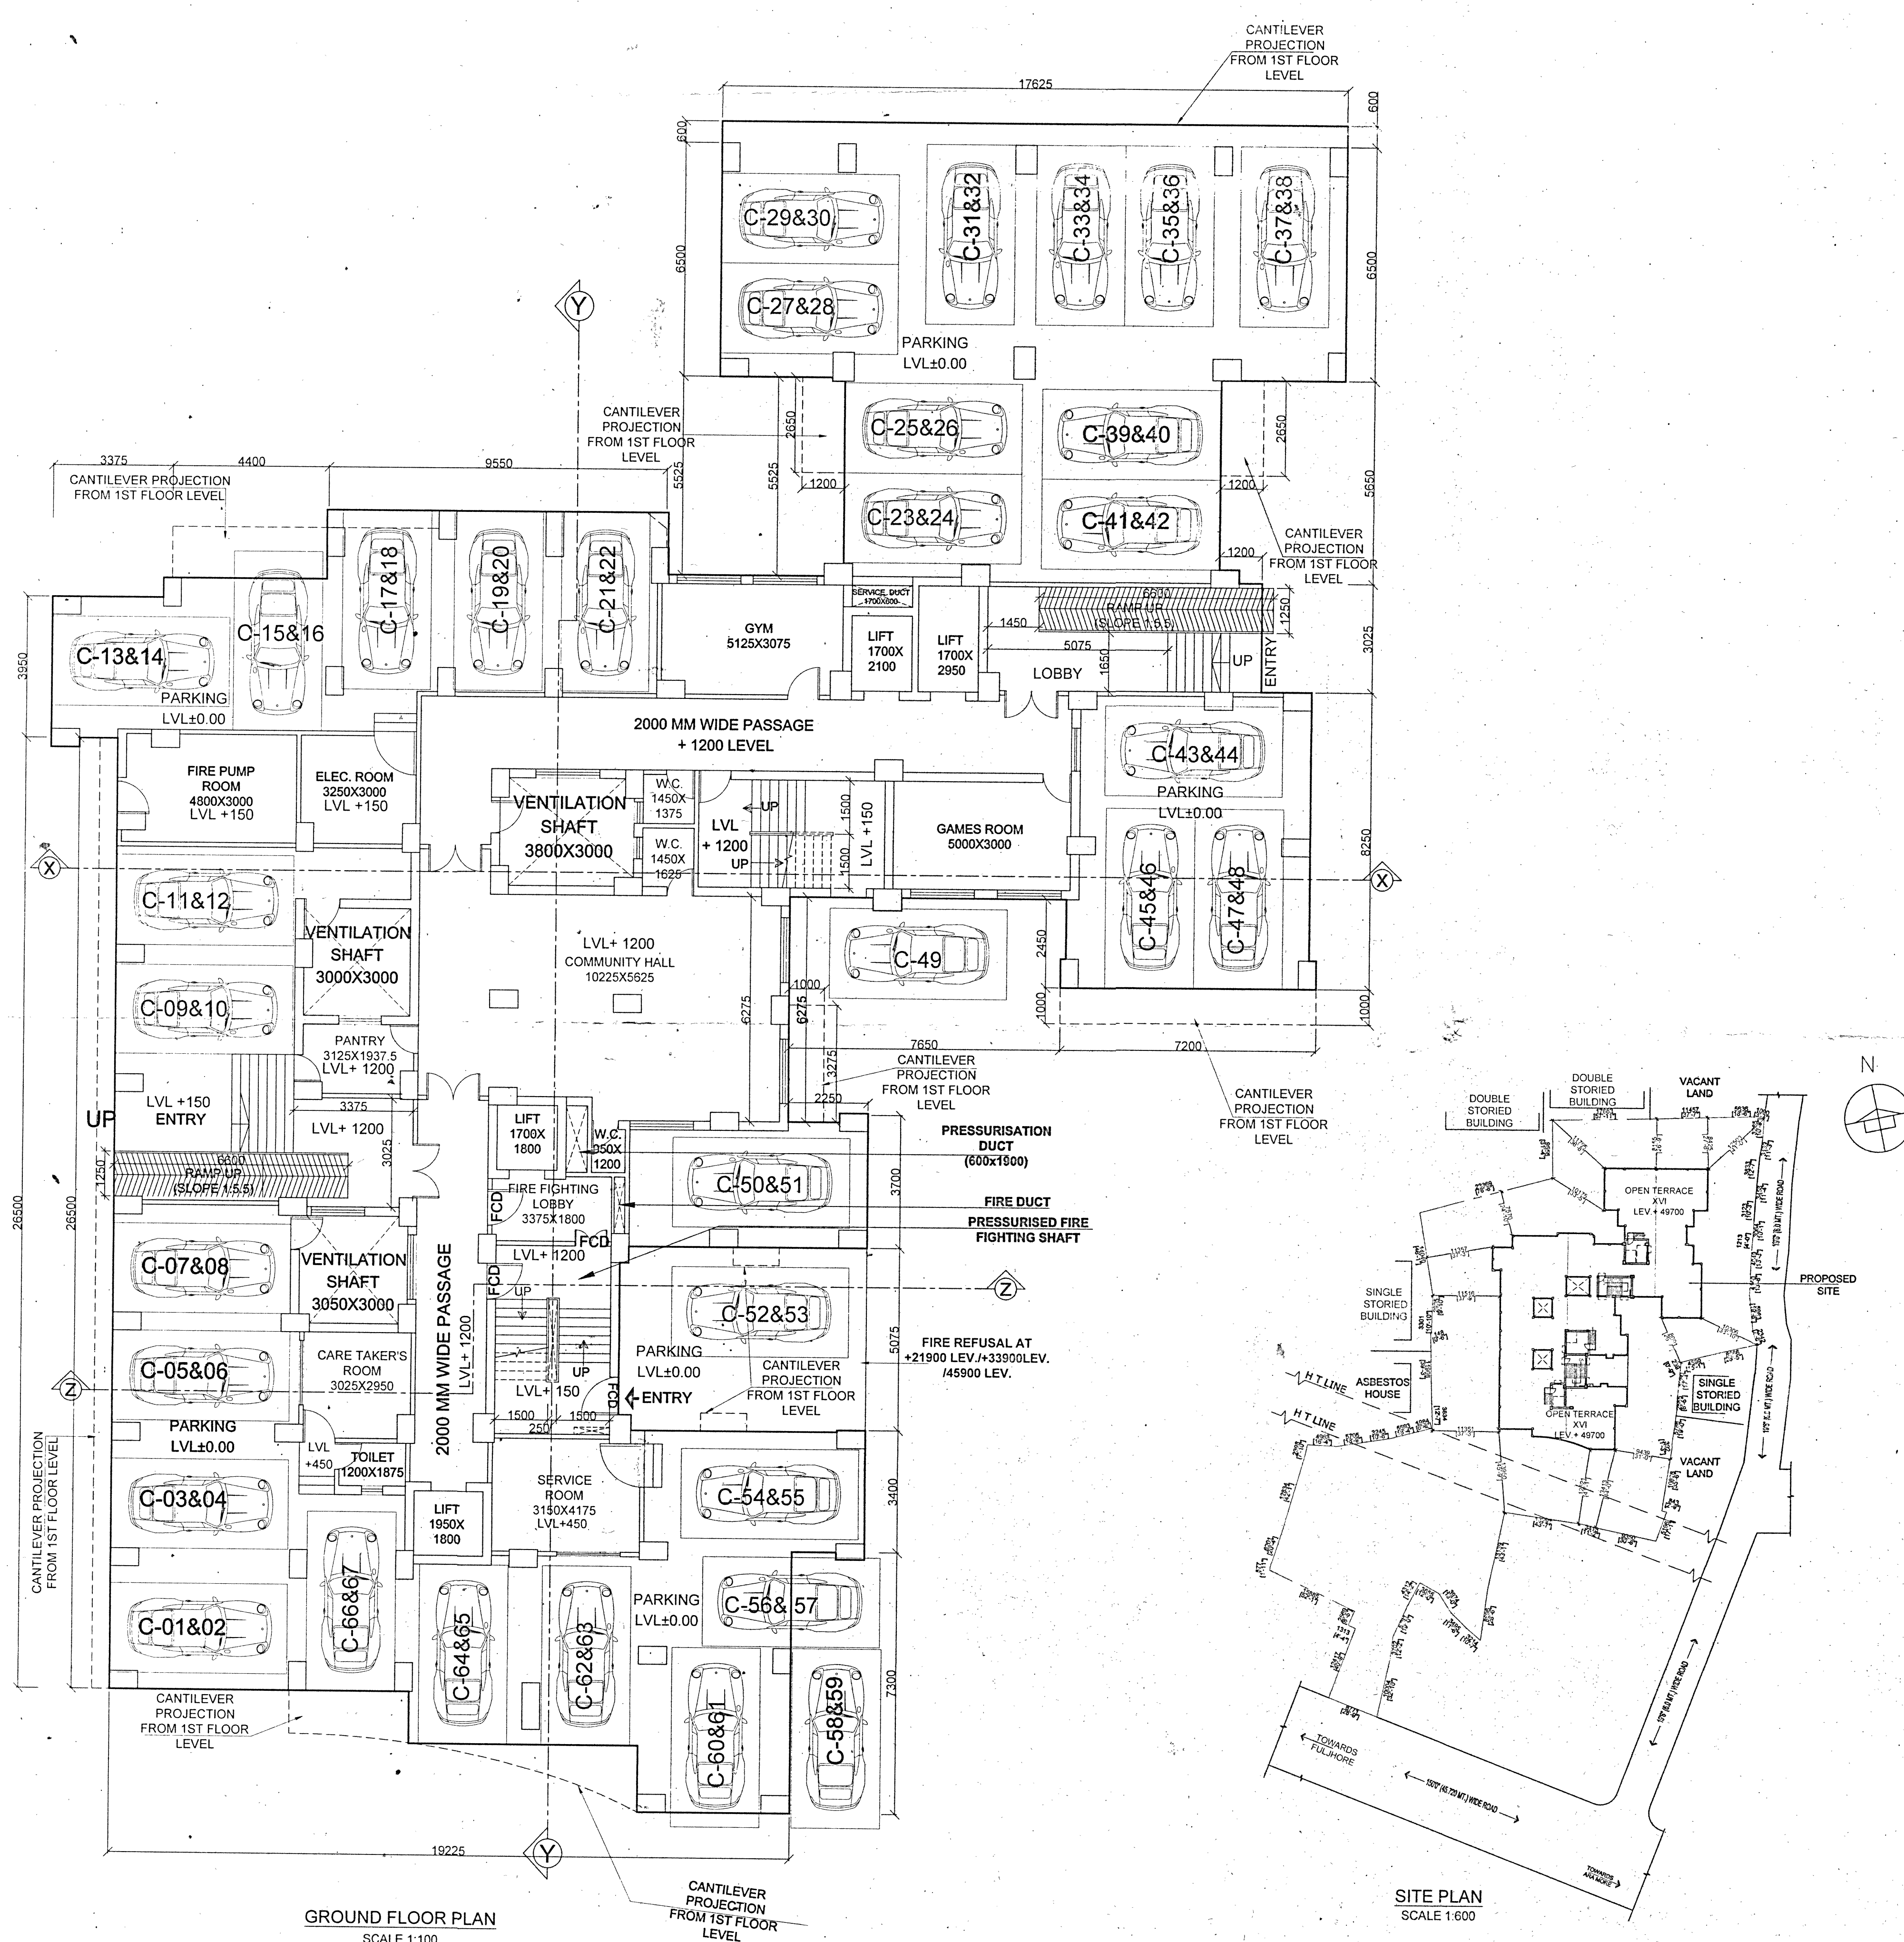

GROUND FLOOR PLAN
SCALE 1:100

SITE PLAN
SCALE 1:600

PROPOSED G+XV STORED RESIDENTIAL BUILDING AT MOUZA - TETIKHOLA, PLOT NO. R.S. - 15,17,18,19,20,21,22 & 23 PLOT NO. - L.R. 123 & 147, J.L. NO.-111, P.S. - NEWTOWN SHIP, KHATIAN NO. 1500&1289/2, DURGAPORE.

SPECIFICATION

- ALL DIMENSIONS ARE IN MM. UNLESS OTHERWISE MENTIONED.
- ALL MAIN WALLS ARE 250 MM. THK. & ALL PARTITION WALLS ARE 125 & 75 MM. THK.
- DEPTH OF S.U.G. RESERVOIR SHOULD NOT EXCEED DEPTH OF FOUNDATION.
- PROPORTION OF MORTAR TO BE USED IN BRICKWORK WILL BE
A) 1:6 FOR 250 THK. BRICKWORK.
B) 1:4 FOR 125 AND 75 THK. BRICKWORK.
- GRADE OF CONC. TO BE USED = M25 (1:1.5:3)
- GRADE OF STEEL TO BE USED = Fe 500
- ALL WORK SHALL CONFORM TO I. S. 456 - 2000.
- NO REINFORCEMENT TO BE EXPOSED BEYOND CONC. FOR LONG TIME DURING CASTING.

CERTIFICATE OF STRUCTURAL ENGINEER

I CERTIFY WITH FULL RESPONSIBILITY, THAT THE FOUNDATION AND THE SUPER STRUCTURE OF THE BUILDING HAS BEEN DESIGNED BY ME CONSIDERING ALL POSSIBLE LOADS INCLUDING THE SEISMIC LOAD AS PER THE NATIONAL BUILDING CODE OF INDIA AND ALSO CONSIDERING THE BEARING CAPACITY AND SETTLEMENT OF SOIL AND CERTIFY THAT THE BUILDING IS SAFE & STABLE IN ALL RESPECT.

Subhradeep Chakraborty
Subhradeep Chakraborty
BCE (10) MIB
Chartered Engineer
ESE No. 20411 of ESE
DMC/BPD/15-1/007

SIGNATURE OF STRUCTURAL ENGINEER
NAME OF STRUCTURAL ENGINEER: SUBHRADEEP CHAKRABORTY
ESE No. 20411 of K.M.C.

Rupak Kumar Banerjee
RUPAK KUMAR BANERJEE
BCE (10) MIB
Chartered Engineer
ESE No. 20411 of ESE
DMC/BPD/15-1/007

SIGNATURE OF STRUCTURAL REVIEWER
NAME OF STRUCTURAL REVIEWER: RUPAK KUMAR BANERJEE

Ar. Vijaya Singh Majumdar
Ar. VIJAYA SINGH MAJUMDAR
COA Registered
CA/2021/15476
8332802168 / 9476429105
SIGNATURE OF ARCHITECT
NAME OF ARCHITECT: Ar. VIJAYA SINGH MAJUMDAR
REGD. NO. OF COA: CA/ 2021/ 134276

(4+9) to (4+15)
Approved Plan No. 79 On Meeting
No. 12/2021-22 dated 13/12/2022
Valid upto 21/03/2026
Sania Salison
Pradhan 22/03/24
Jamus Gram Panchayat

Overall Mark D-5
Ar. D-5
SIGNATURE OF OWNER

CONSULTANT:

ASTHA
GEOTECHNICAL SURVEYING, STRUCTURAL CIVIL
AND ARCHITECTURAL CONSULTANCY SERVICES
258/4, A. P. C. ROAD, KOLKATA - 700 005.
MAIL ID: asthacons@gmail.com
WEB SITE: - www.asthaconsultancy.in

PROJECT:
PROPOSED G+XV STORED RESIDENTIAL BUILDING AT MOUZA - TETIKHOLA, PLOT NO. R.S. - 15,17,18,19,20,21,22 & 23 PLOT NO. - L.R. 123 & 147, J.L. NO.-111, P.S. - NEWTOWN SHIP, KHATIAN NO. 1500&1289/2, DURGAPORE.

DRAWING NO. - ASTAR/DURG/2021/01
DATE - 28.12.2023

TITLE:
FLOOR PLANS, SITE PLAN.

SIZE	REV.
SCALE	RD
1:100, 1:600.	
SHEET / AR	01