




FRONT ELEVATION
SCALE: 1:100

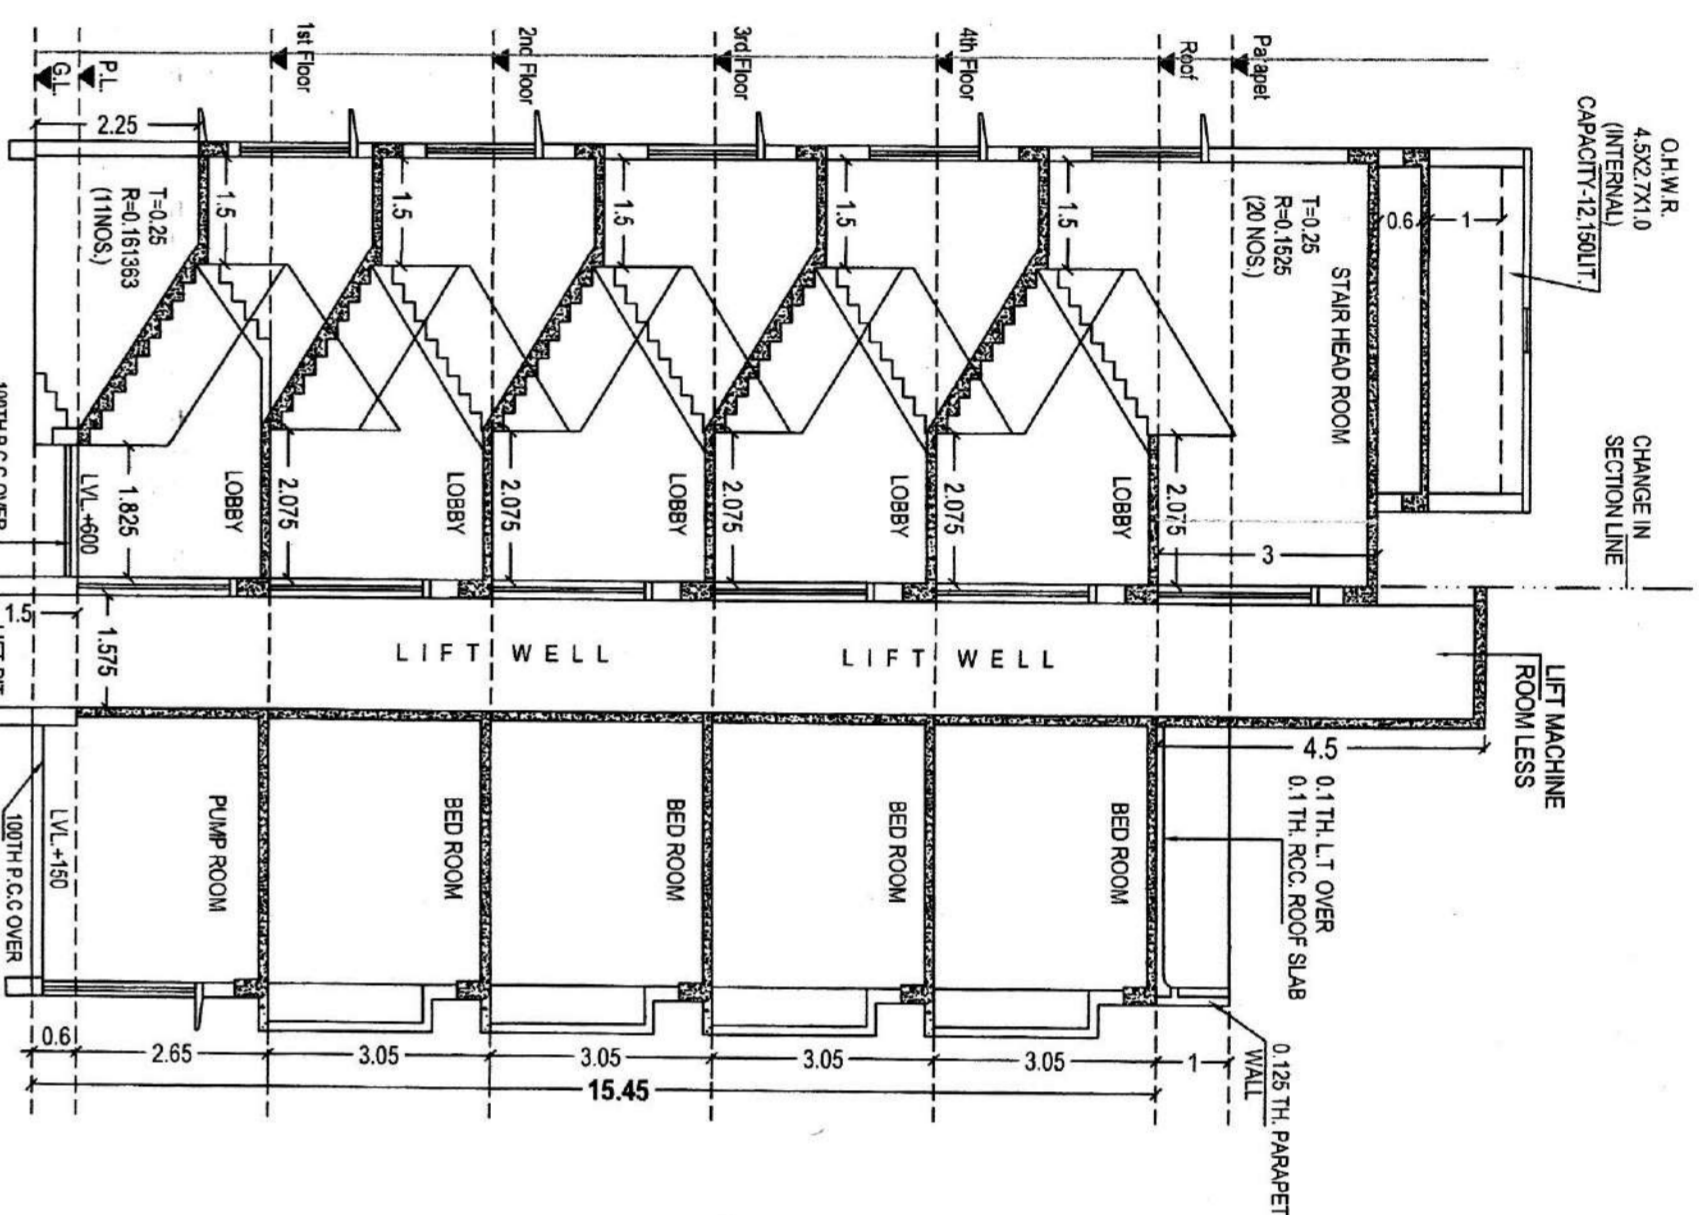


SECTION A-A
SCALE: 1:100

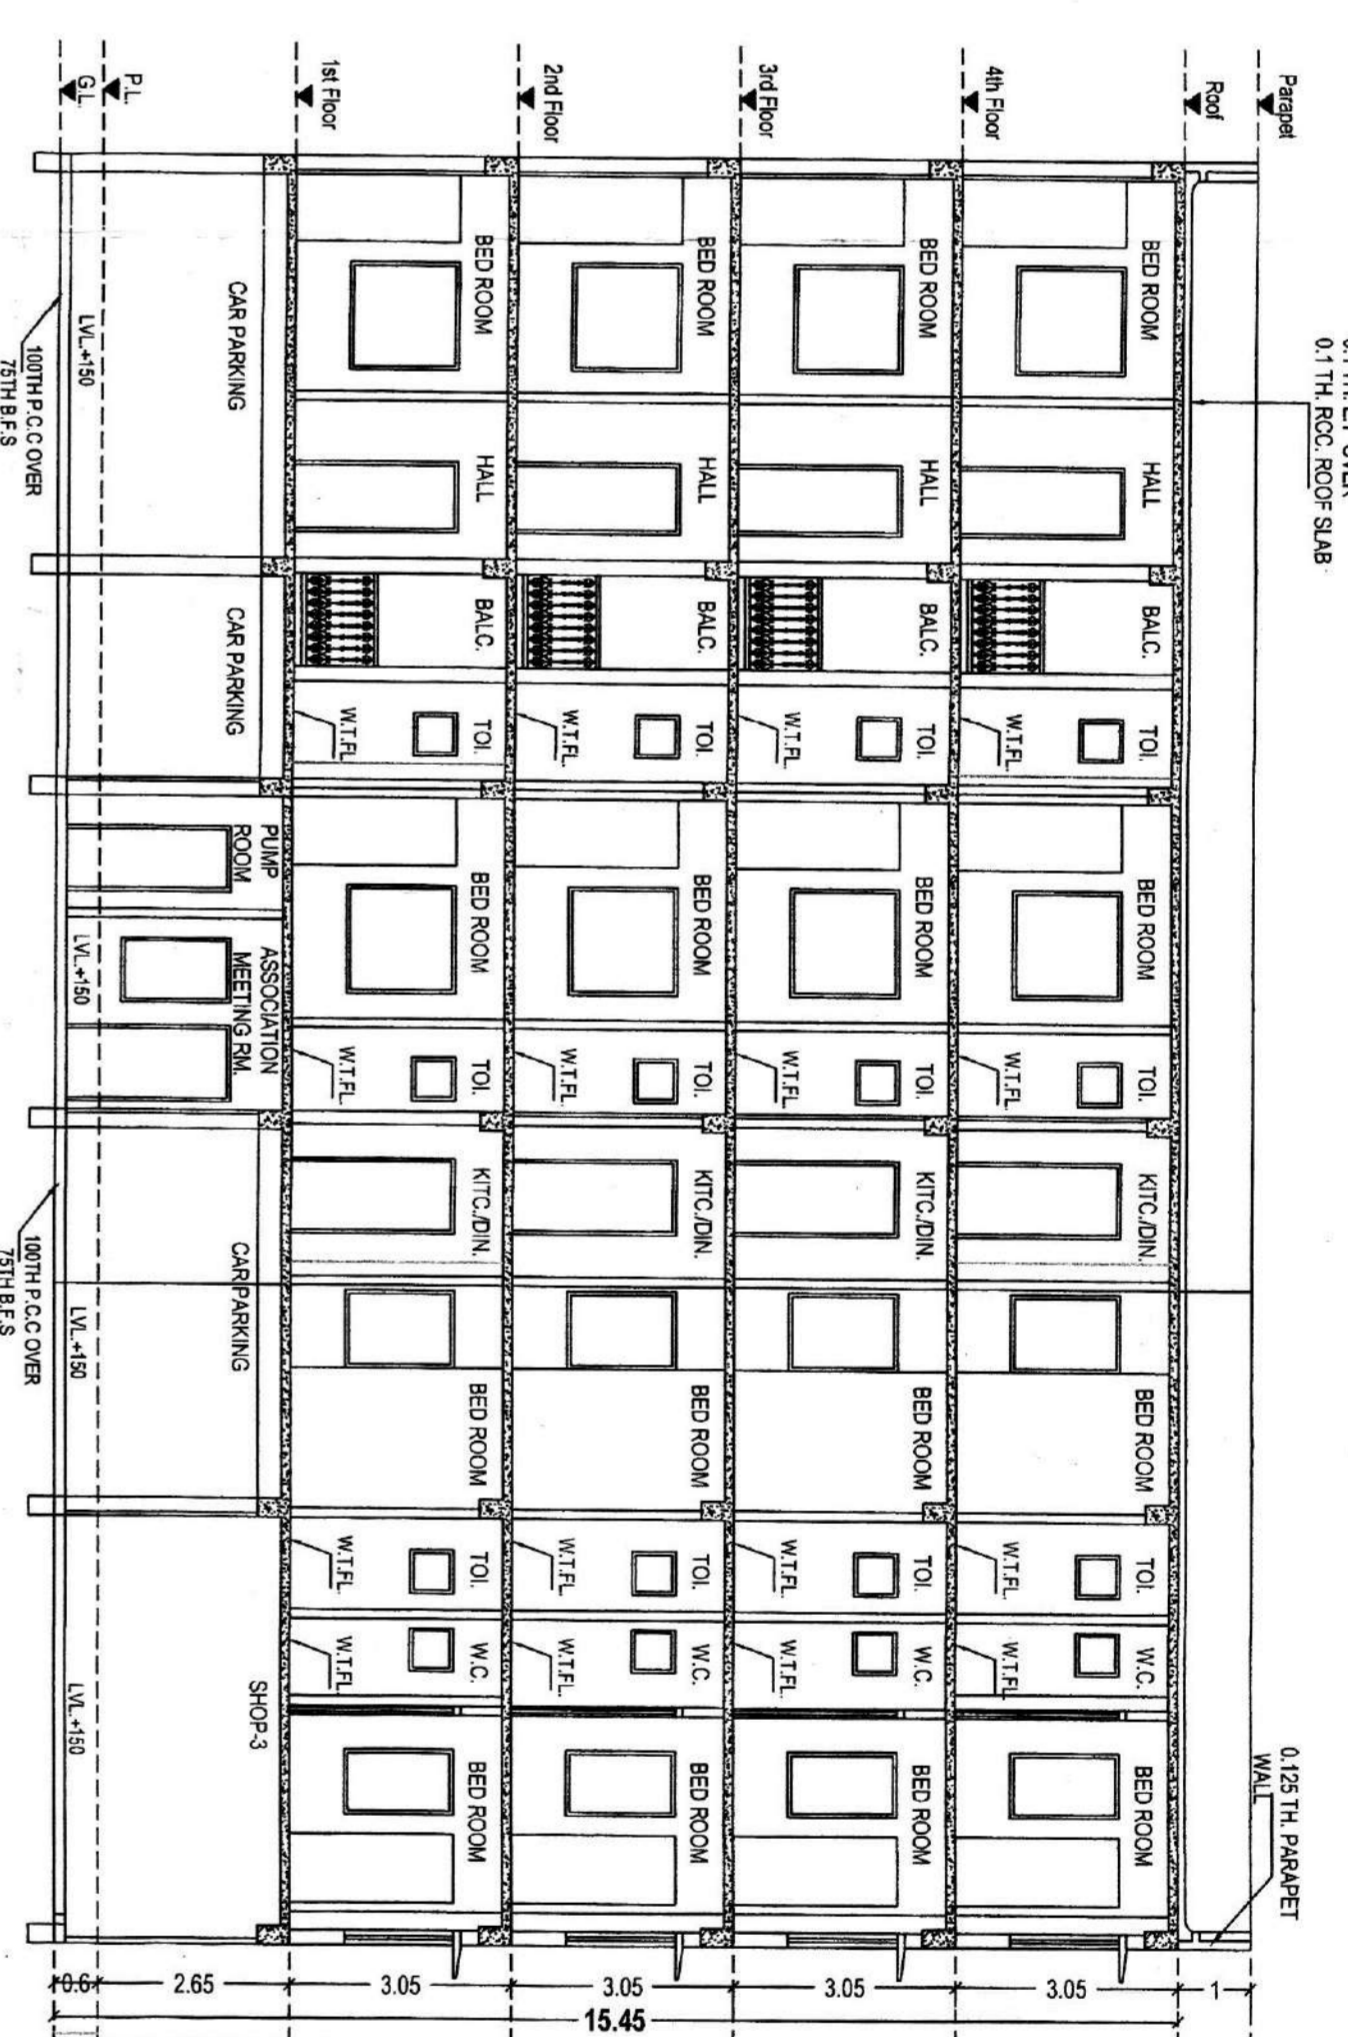


SECTION B-B
SCALE: 1:100

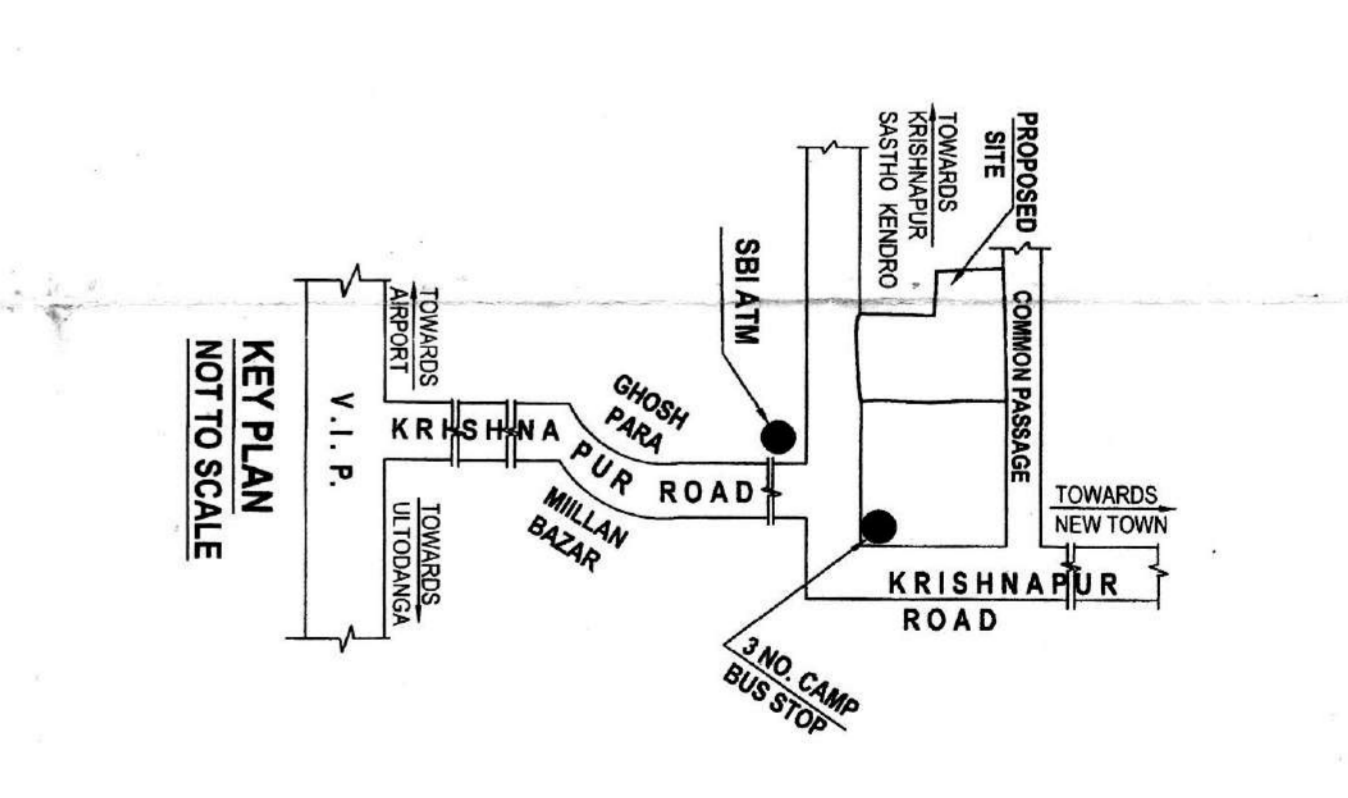


KEY PLAN
SCALE: 1:100

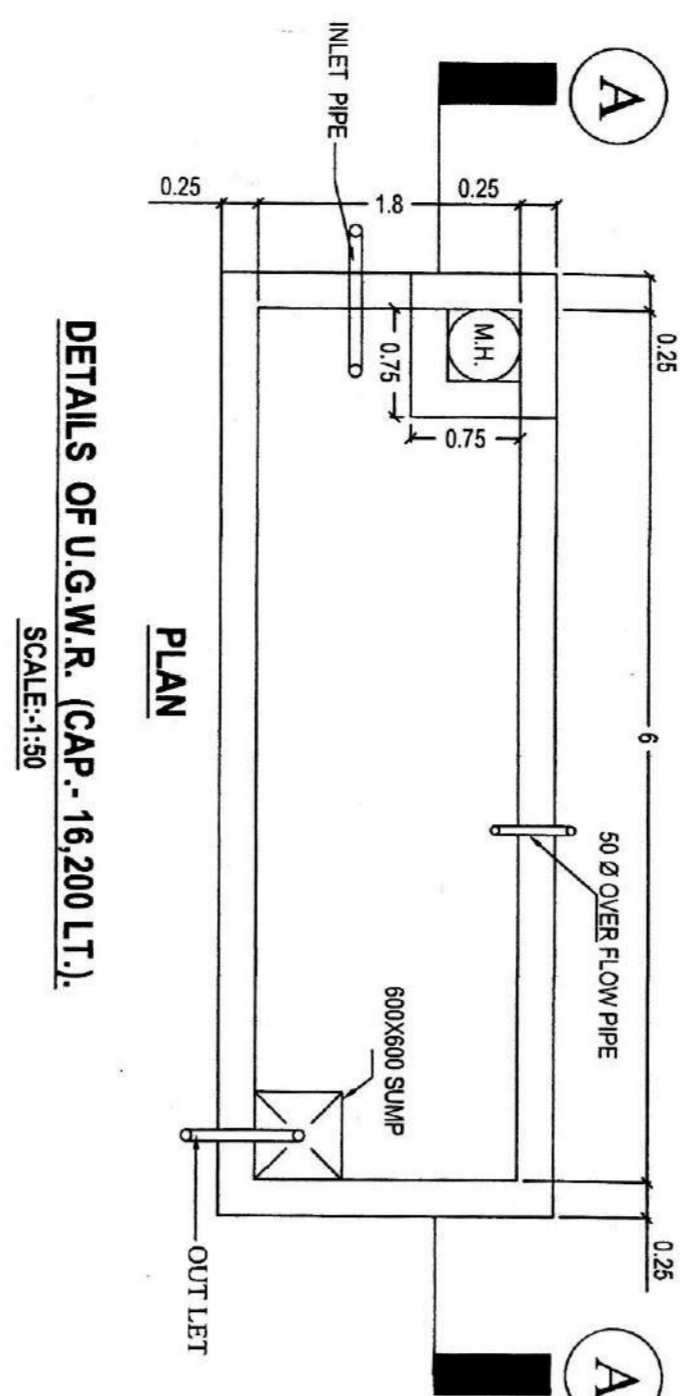


DETAILS OF U.G.W.R. (CAP. 16,200 LT.)
SCALE: 1:50

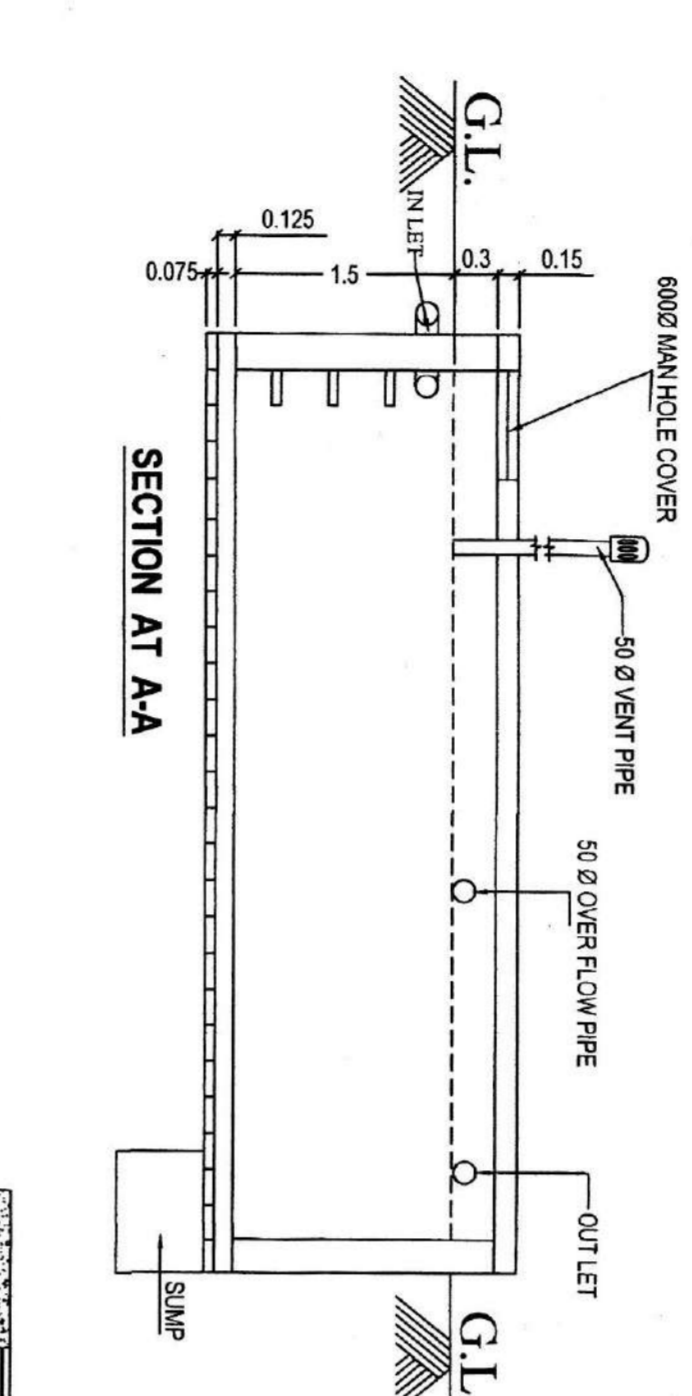


SECTION A-A'

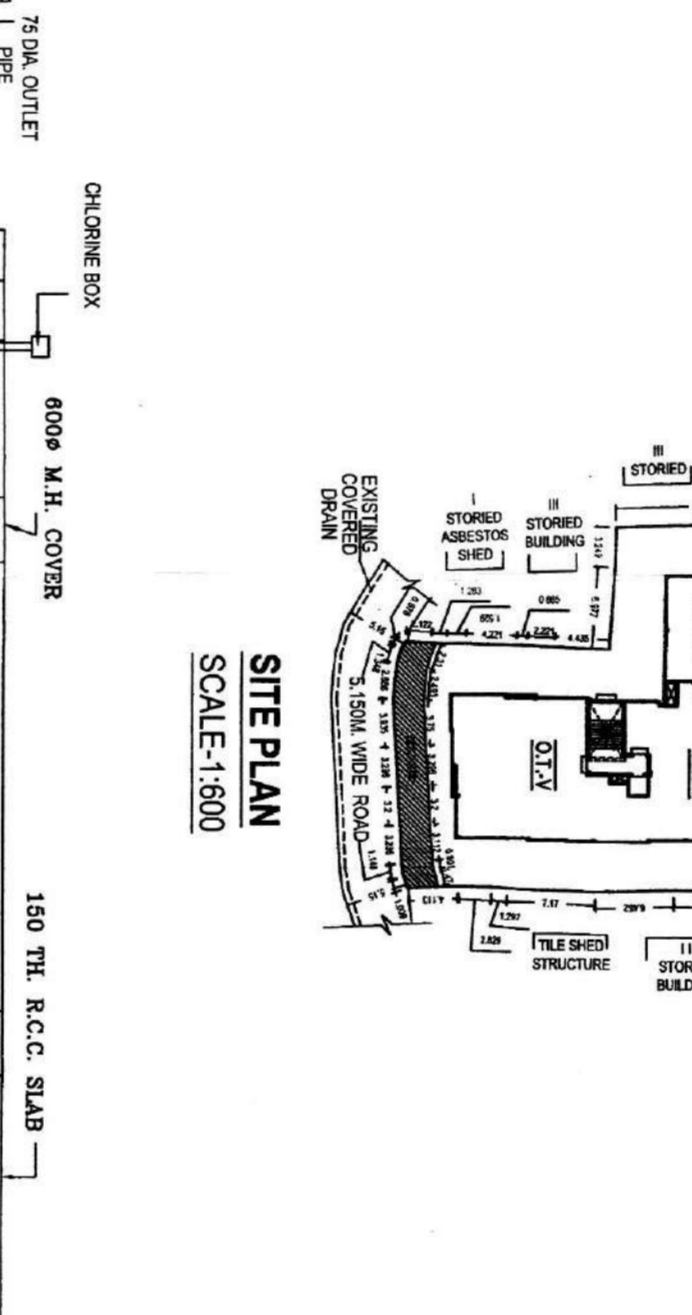


SECTION A-A''

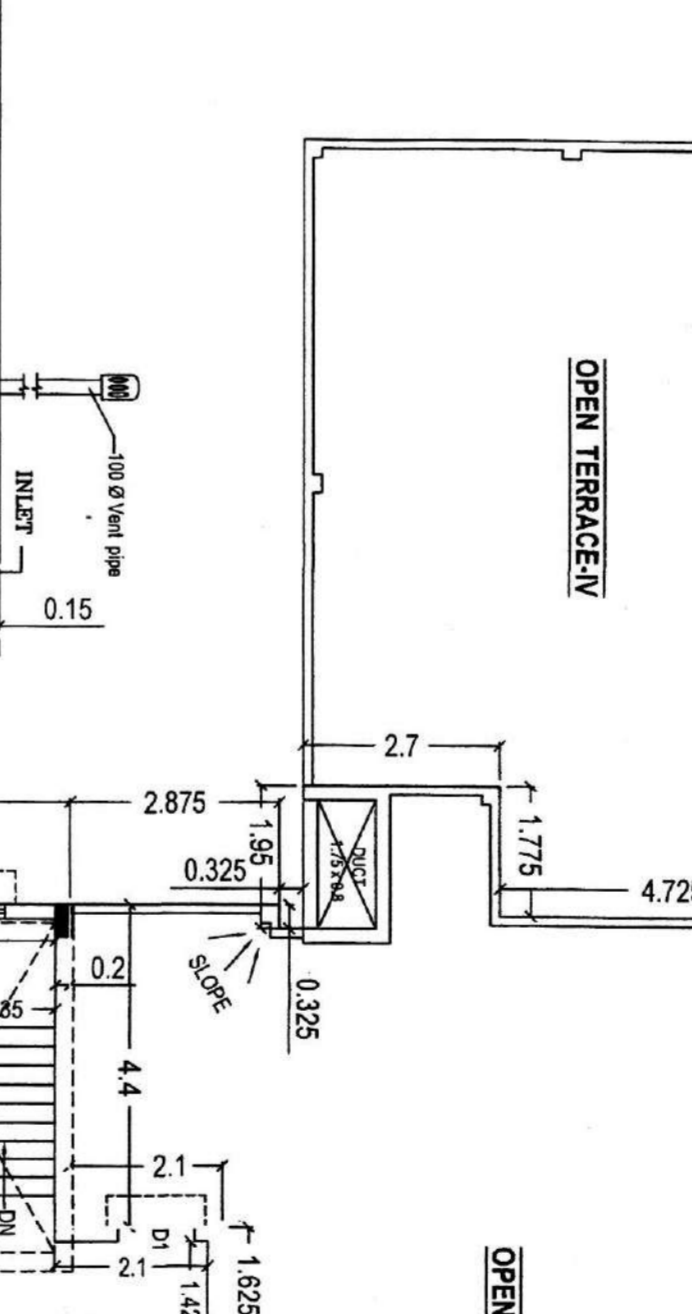


SECTION A-A'''

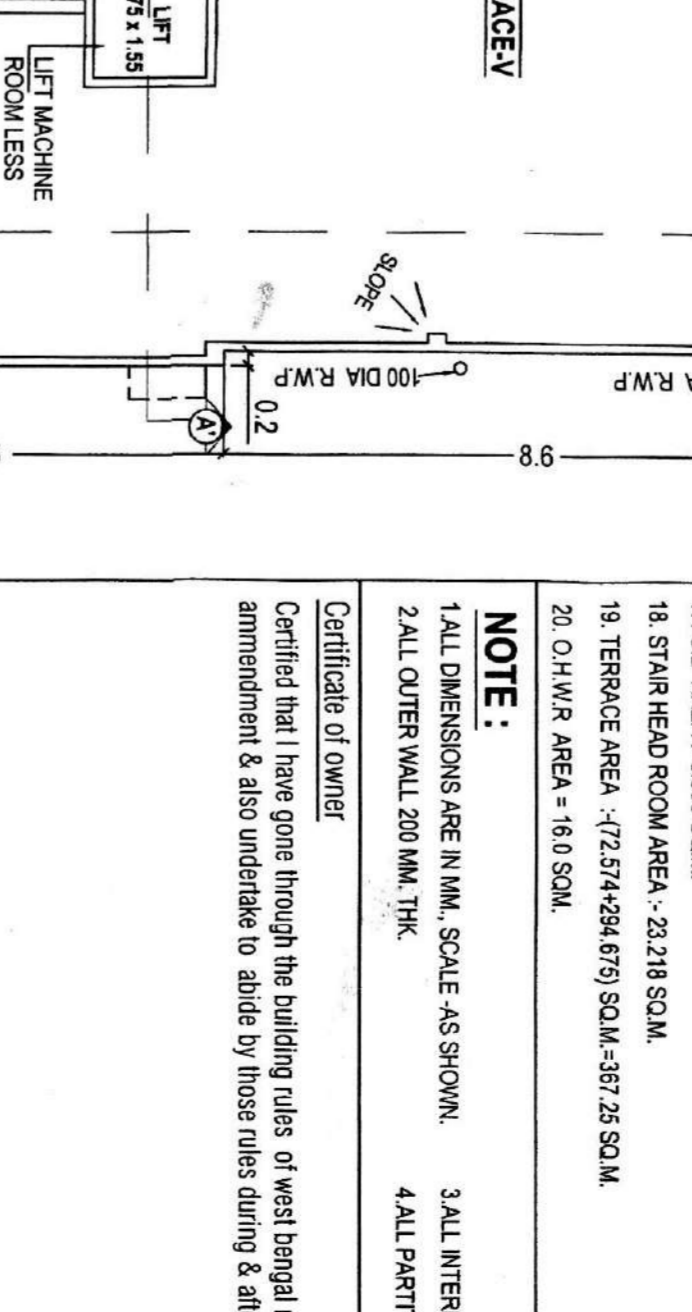


SECTION A-A''''

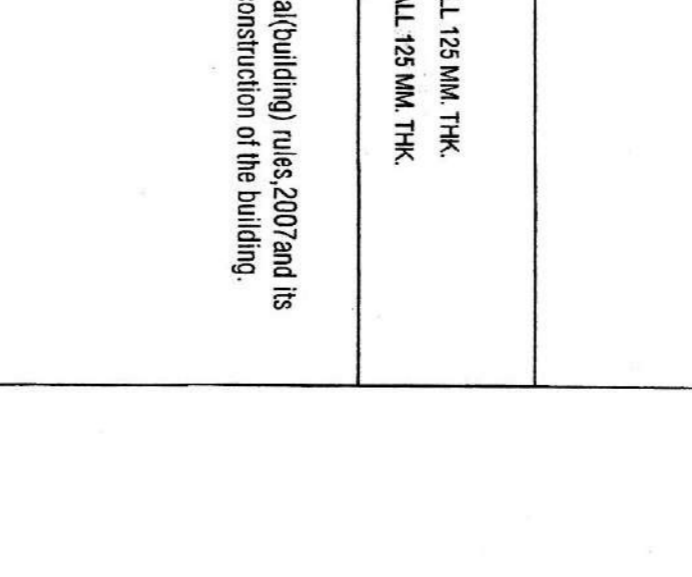


SECTION A-A'''''

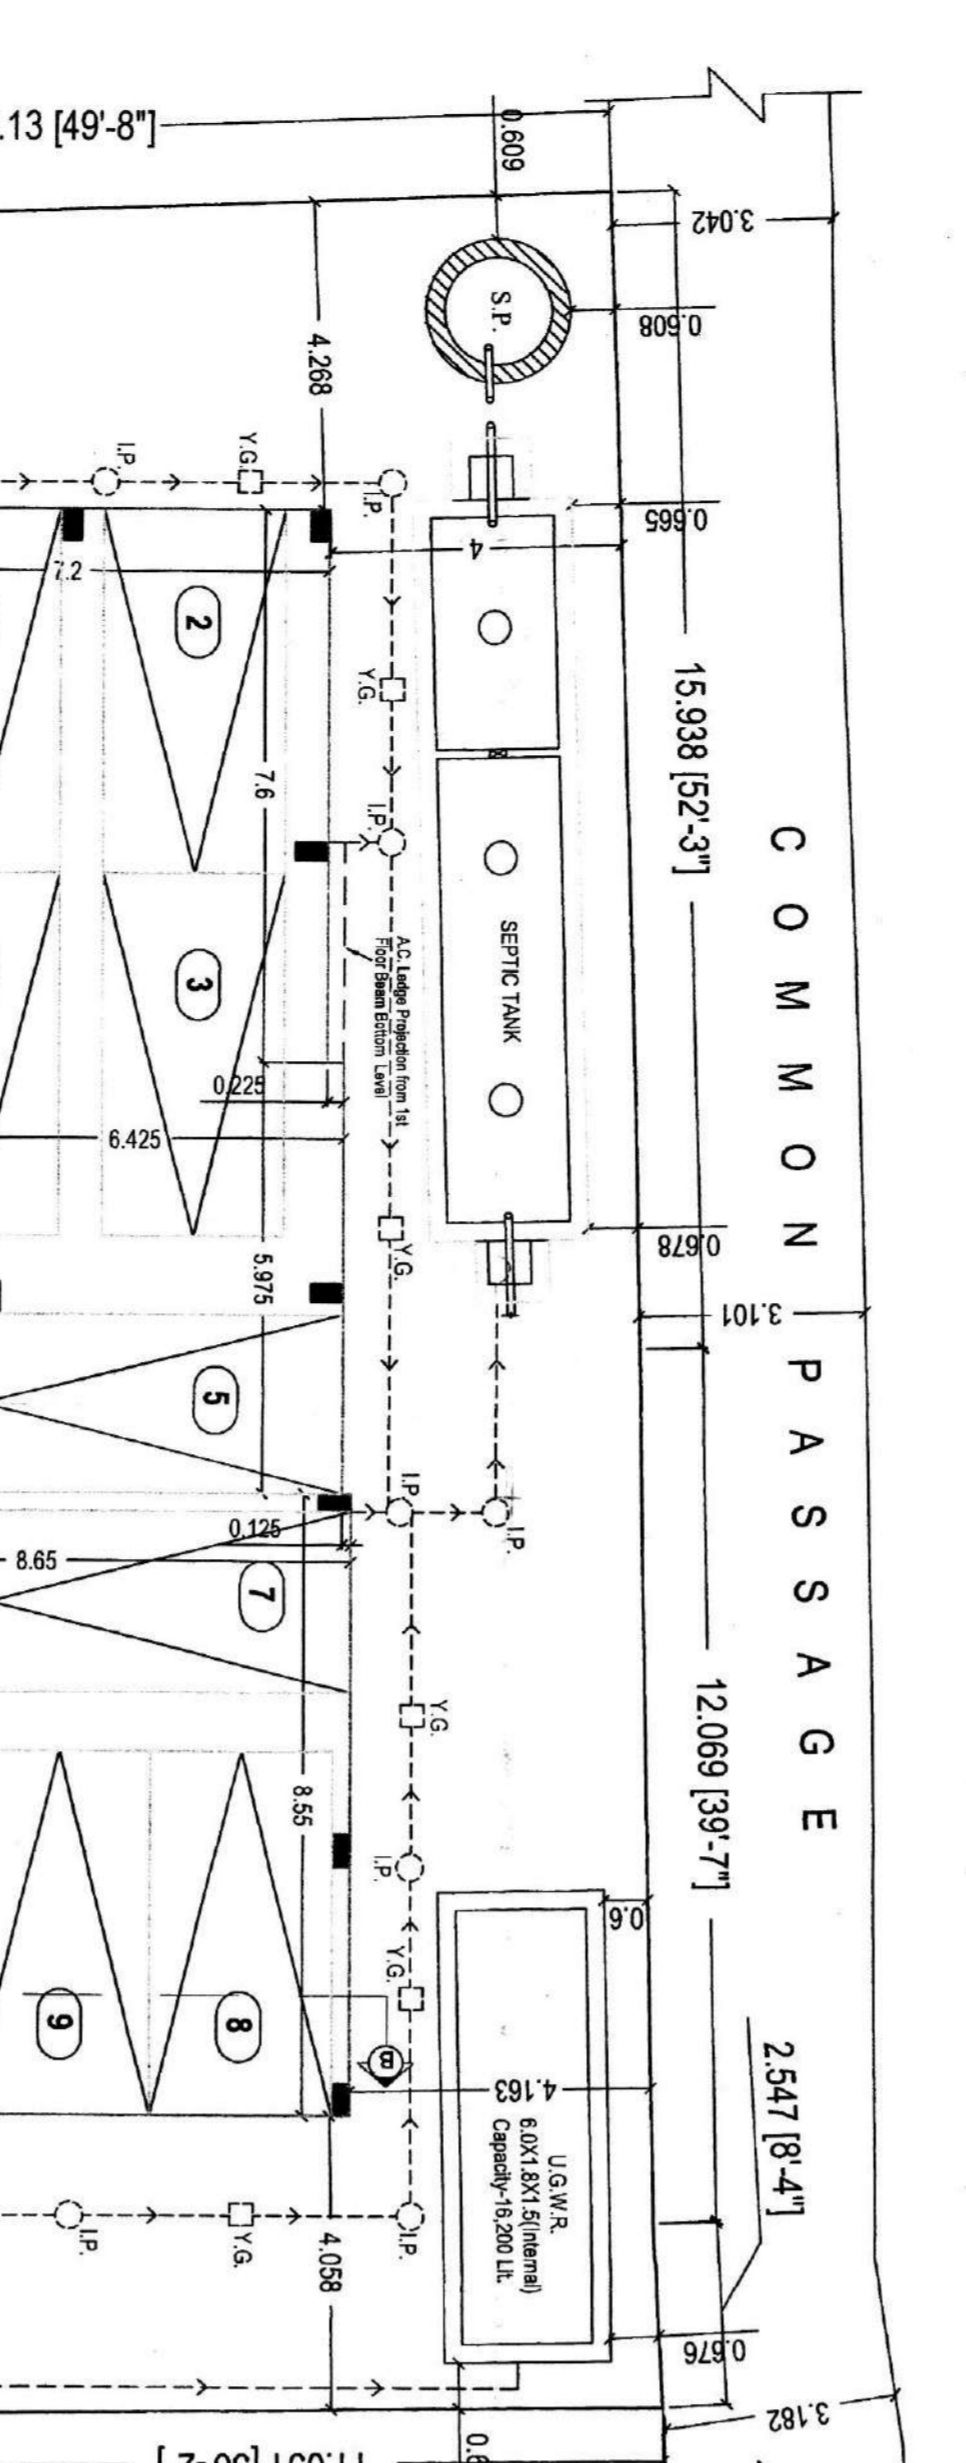


COMMON PASSAGE
SCALE: 1:100

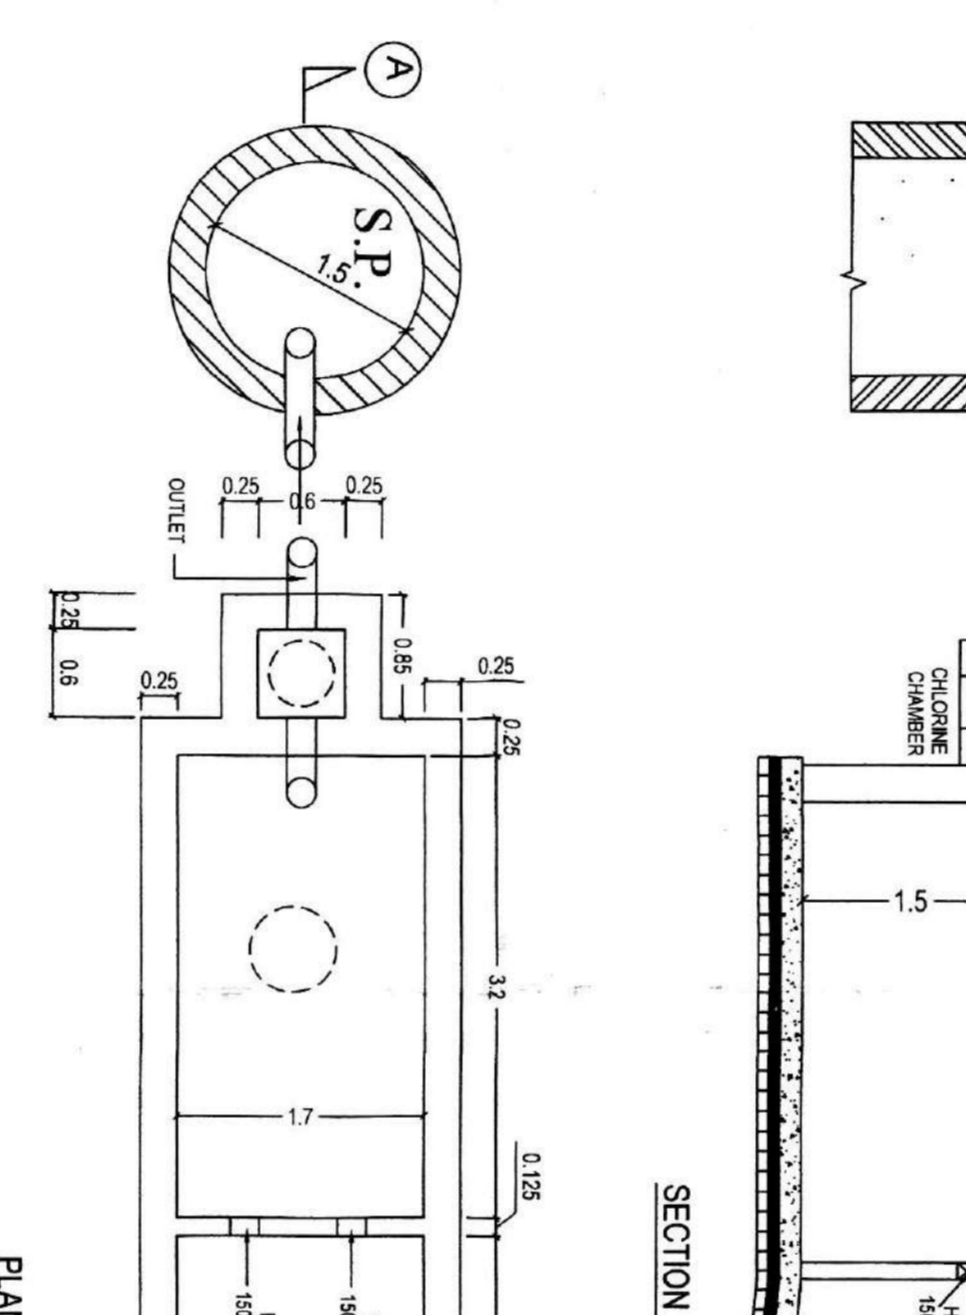


PLAN OF SEPTIC TANK
SCALE: 1:50

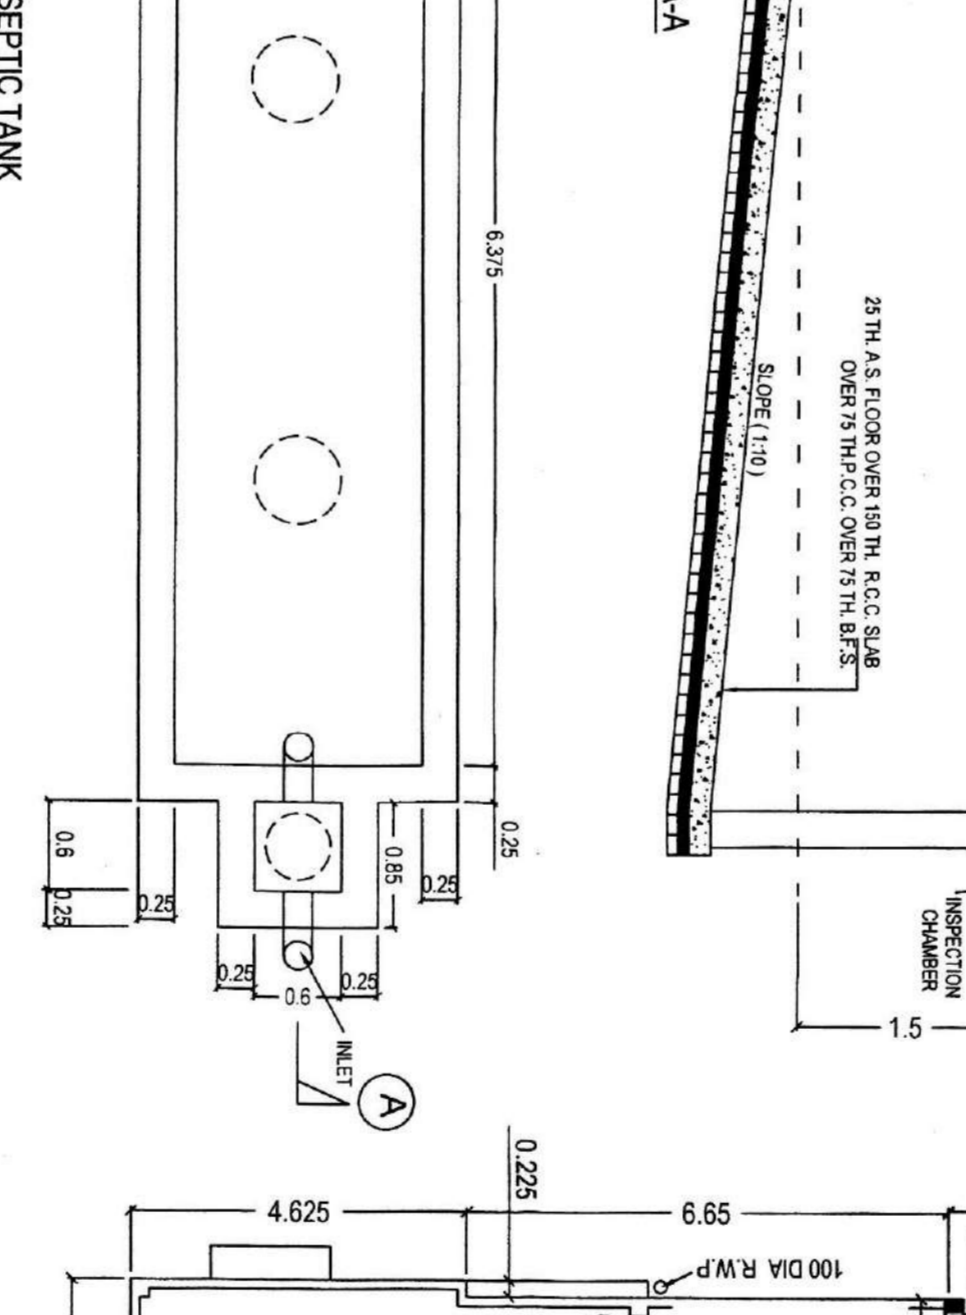


ROOF PLAN
SCALE: 1:100

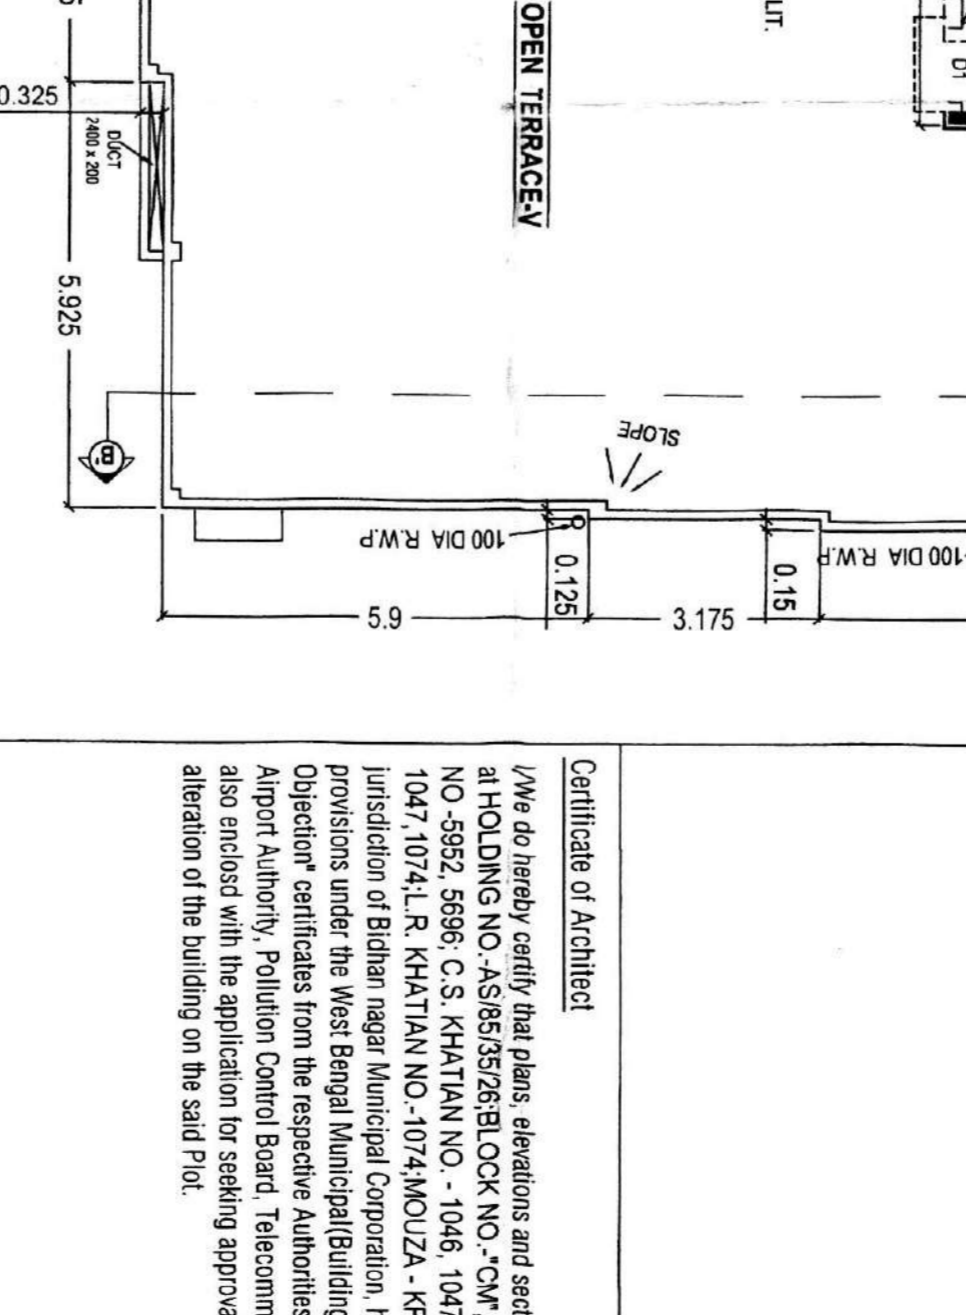


FLOOR TERRACE
SCALE: 1:100

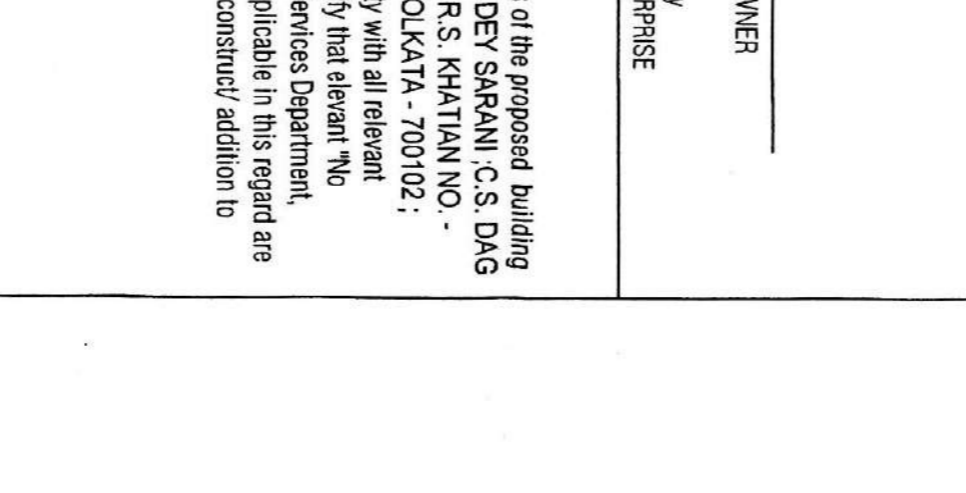


OPEN TERRACE
SCALE: 1:100

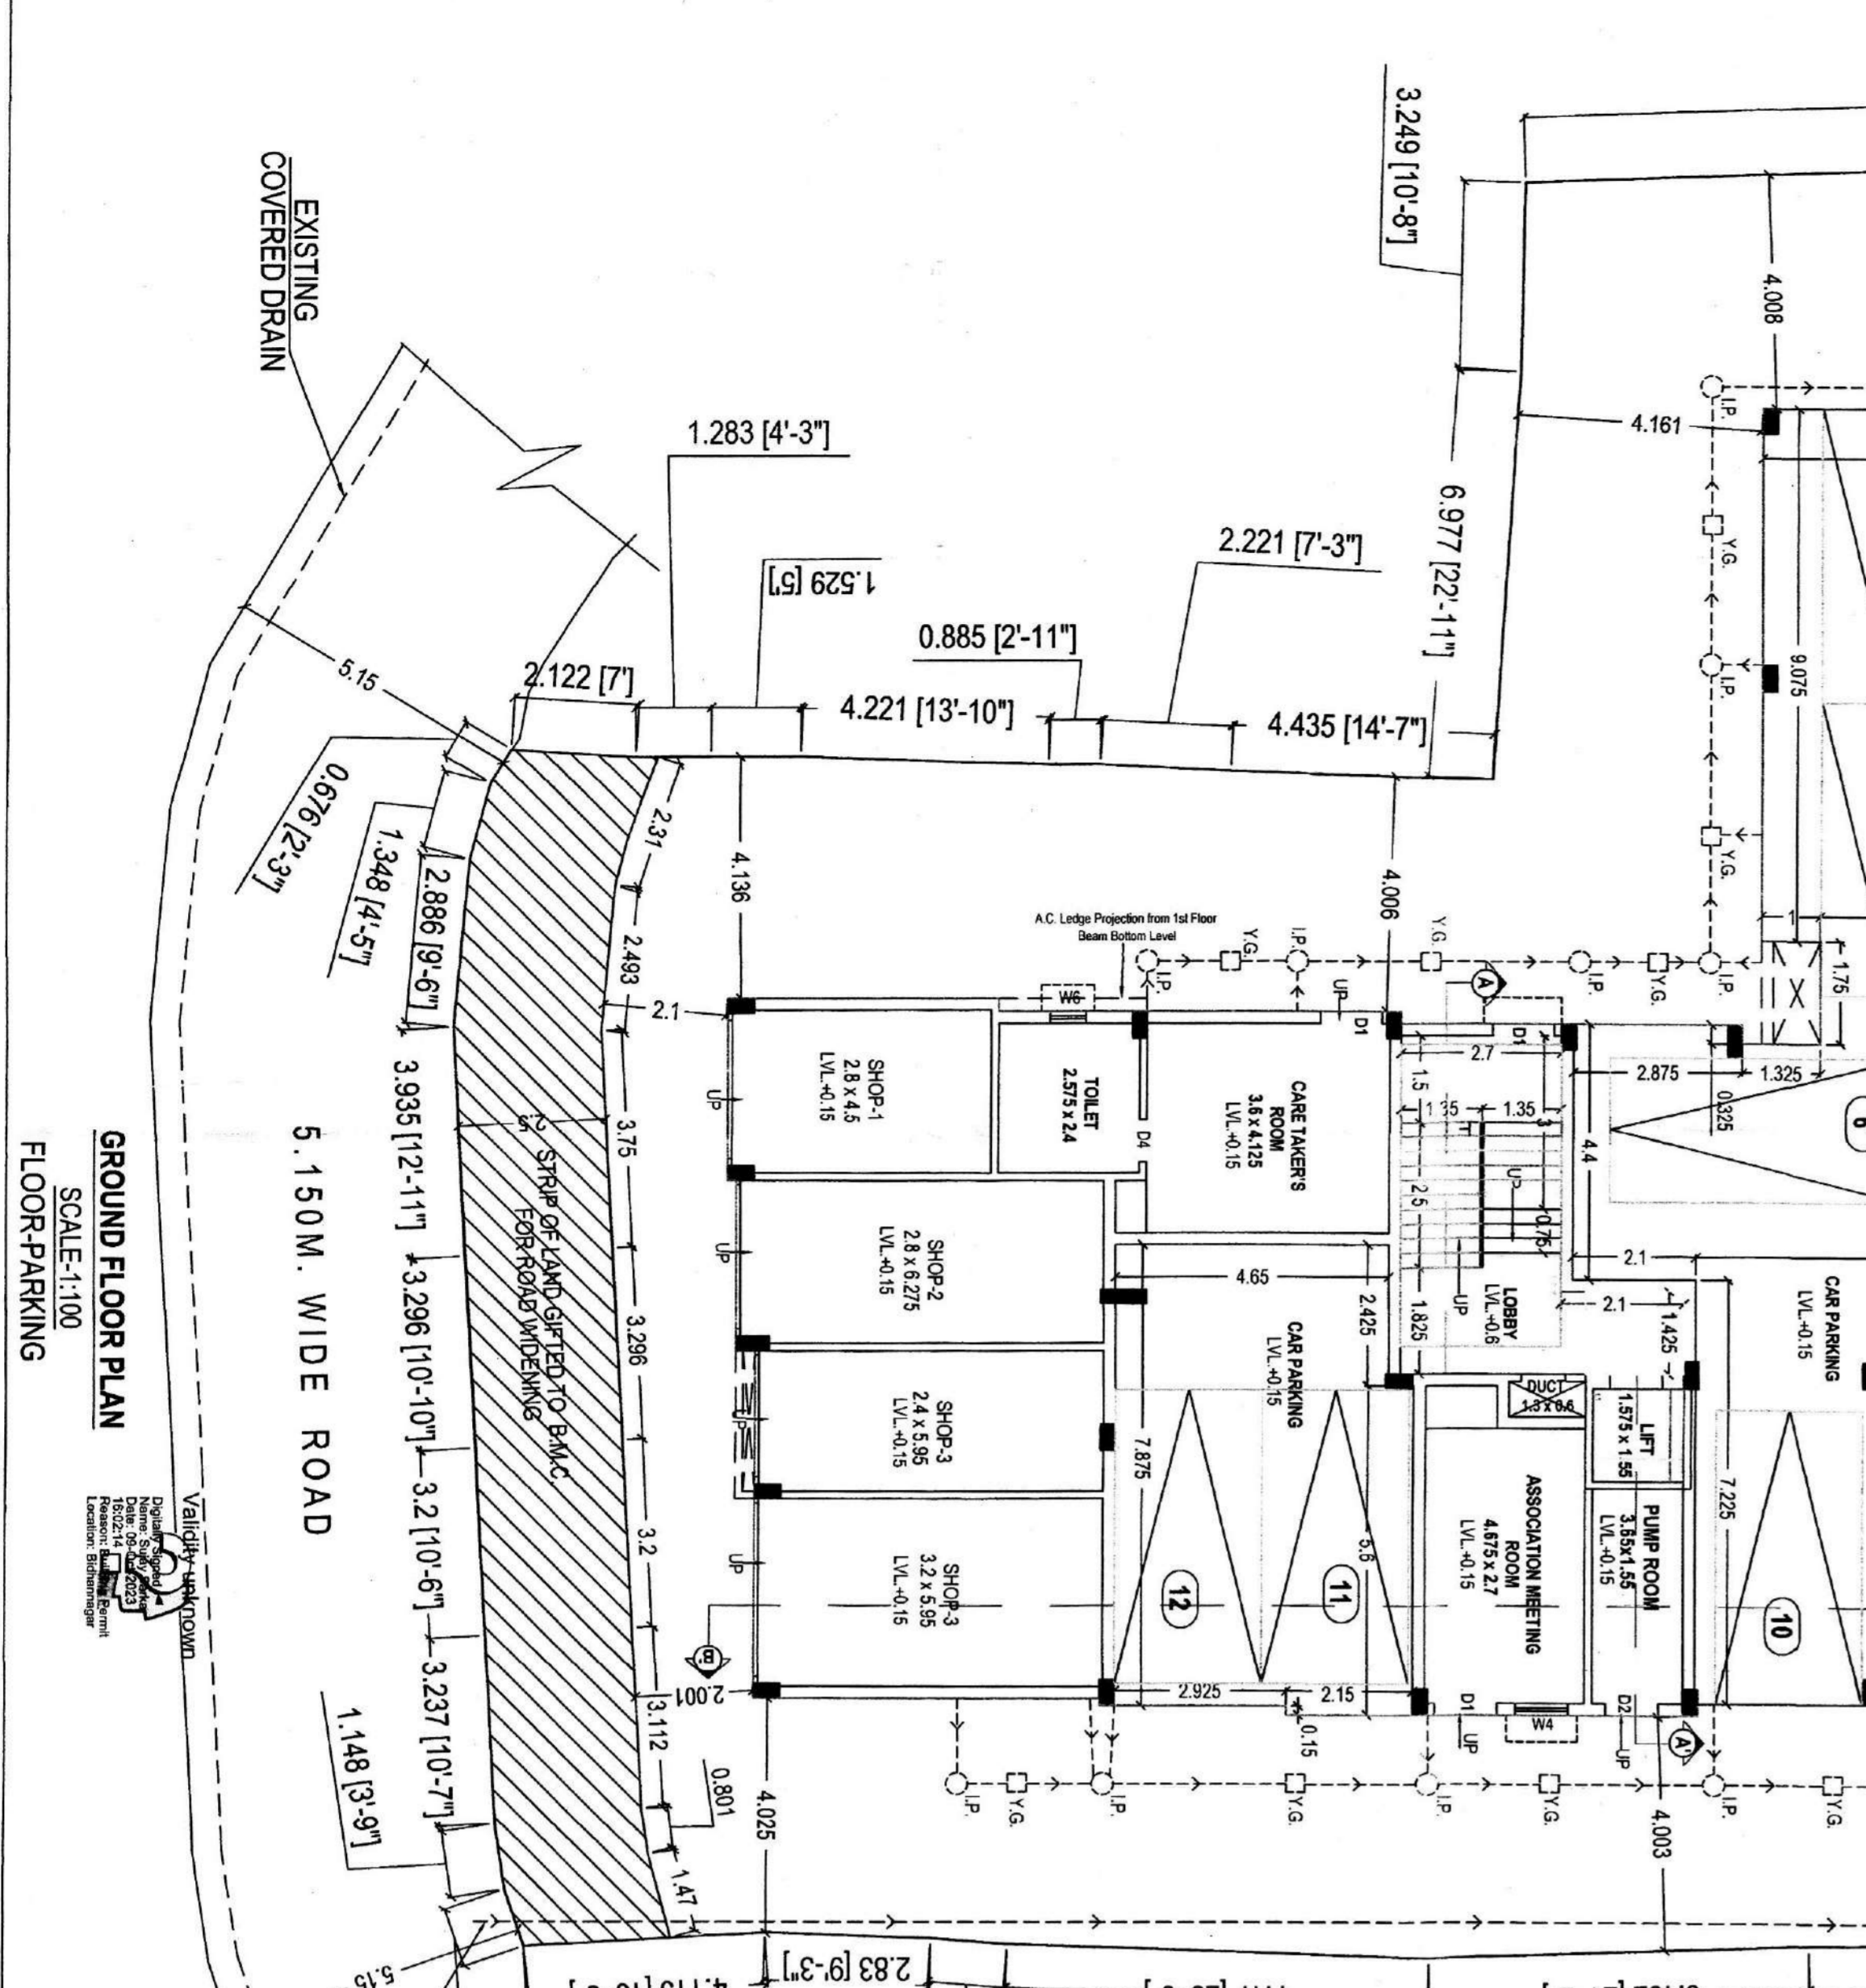


GROUND FLOOR PLAN
SCALE: 1:100

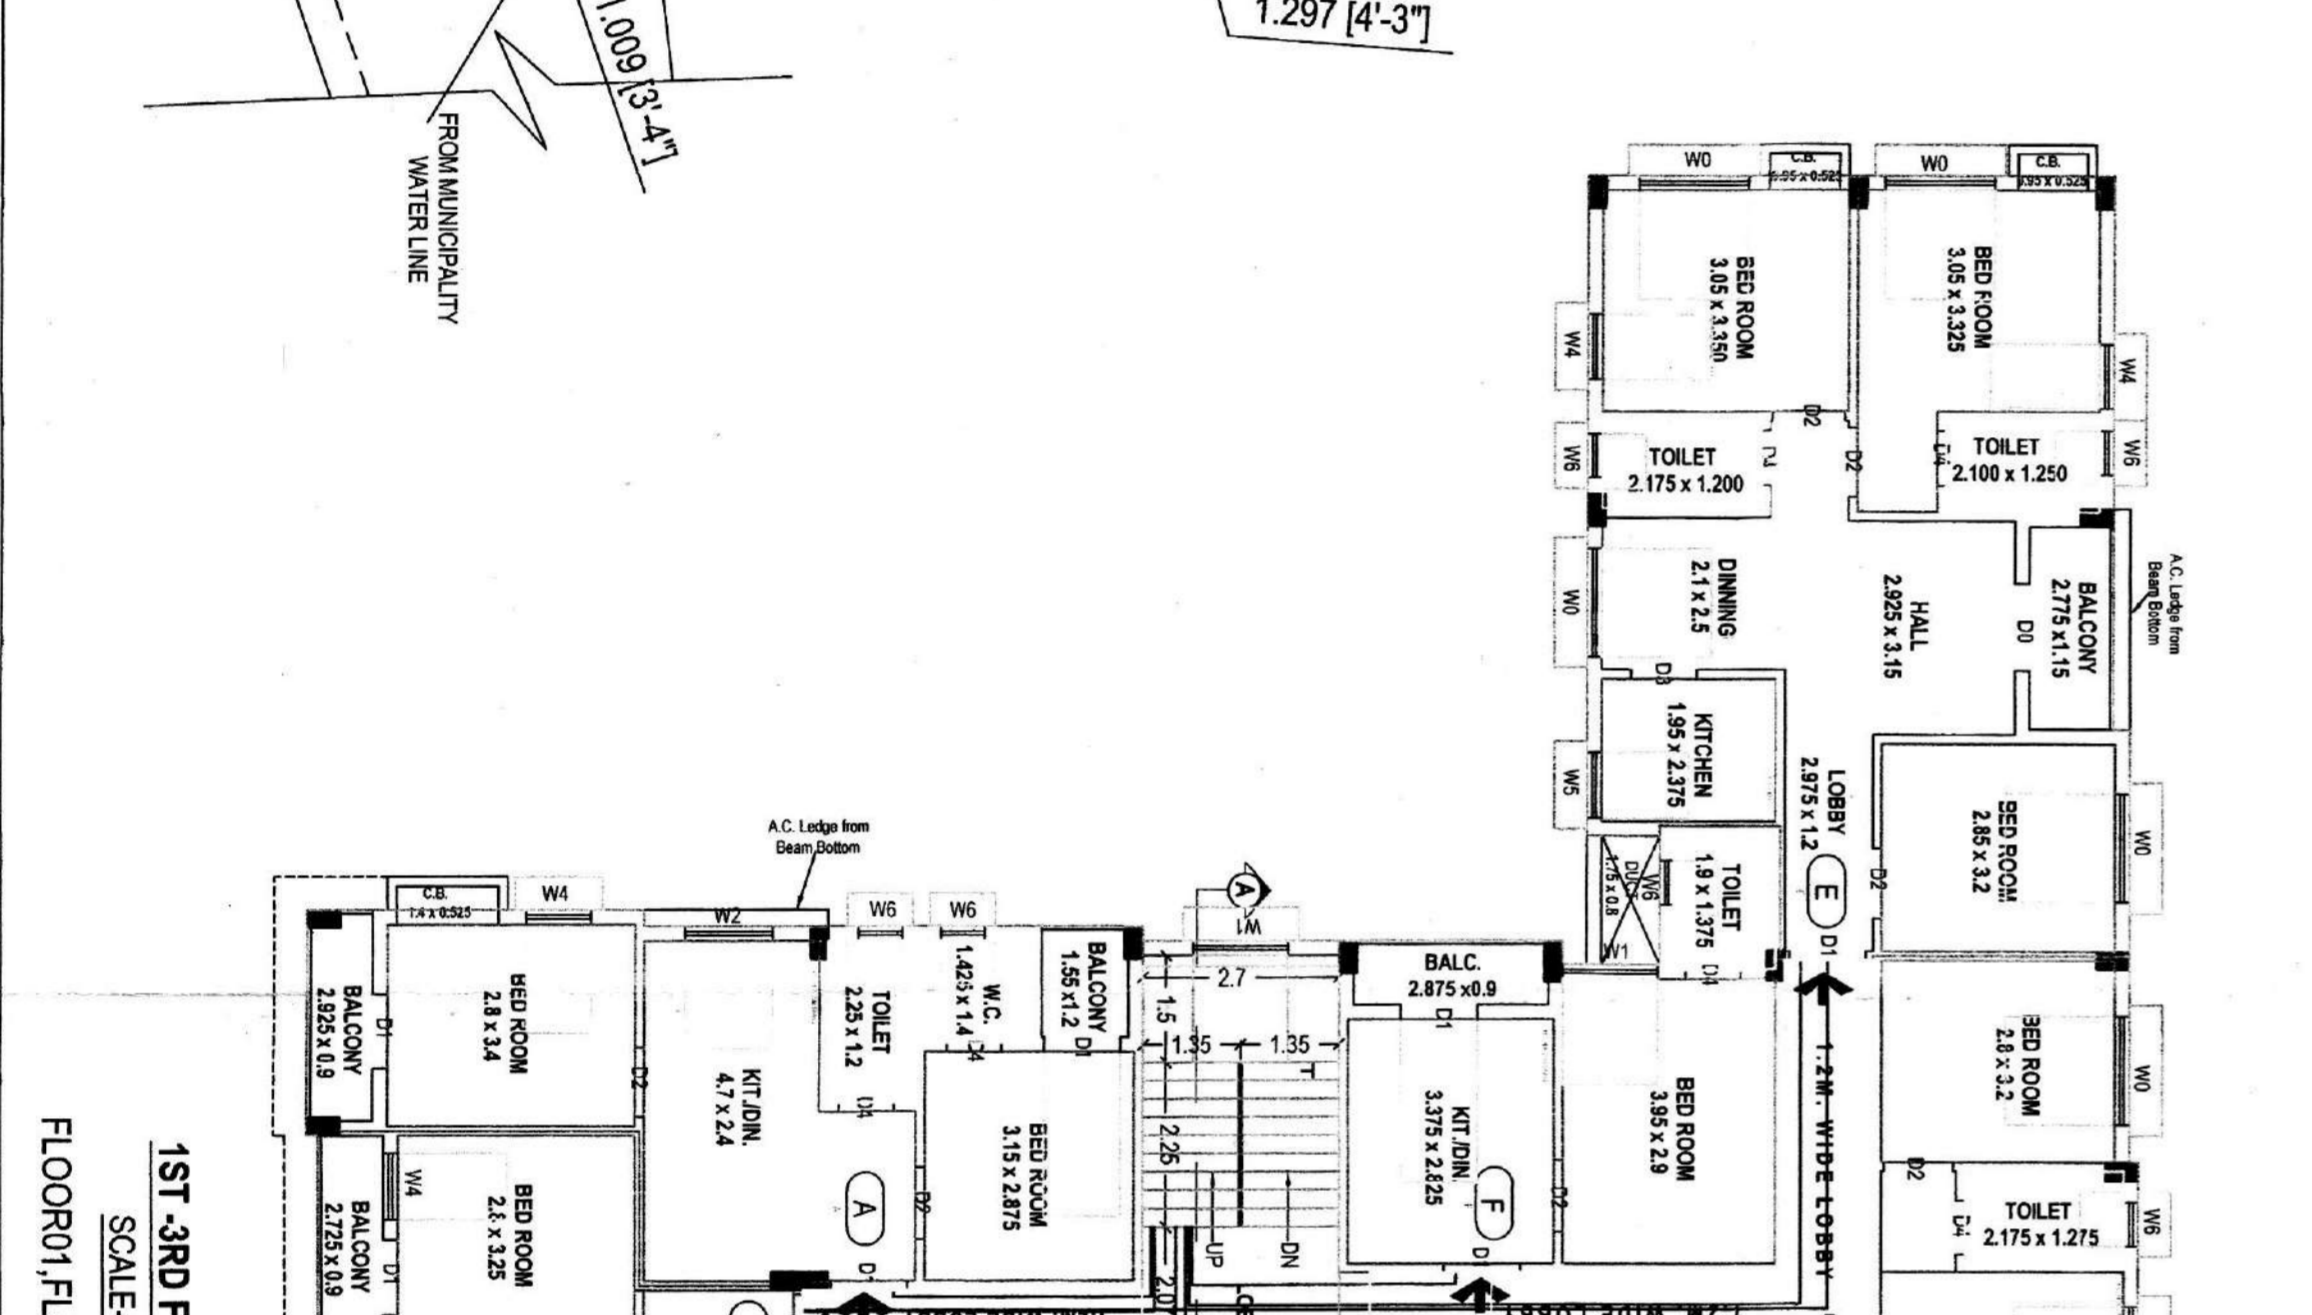



1ST-3RD FLOOR PLAN
SCALE: 1:100

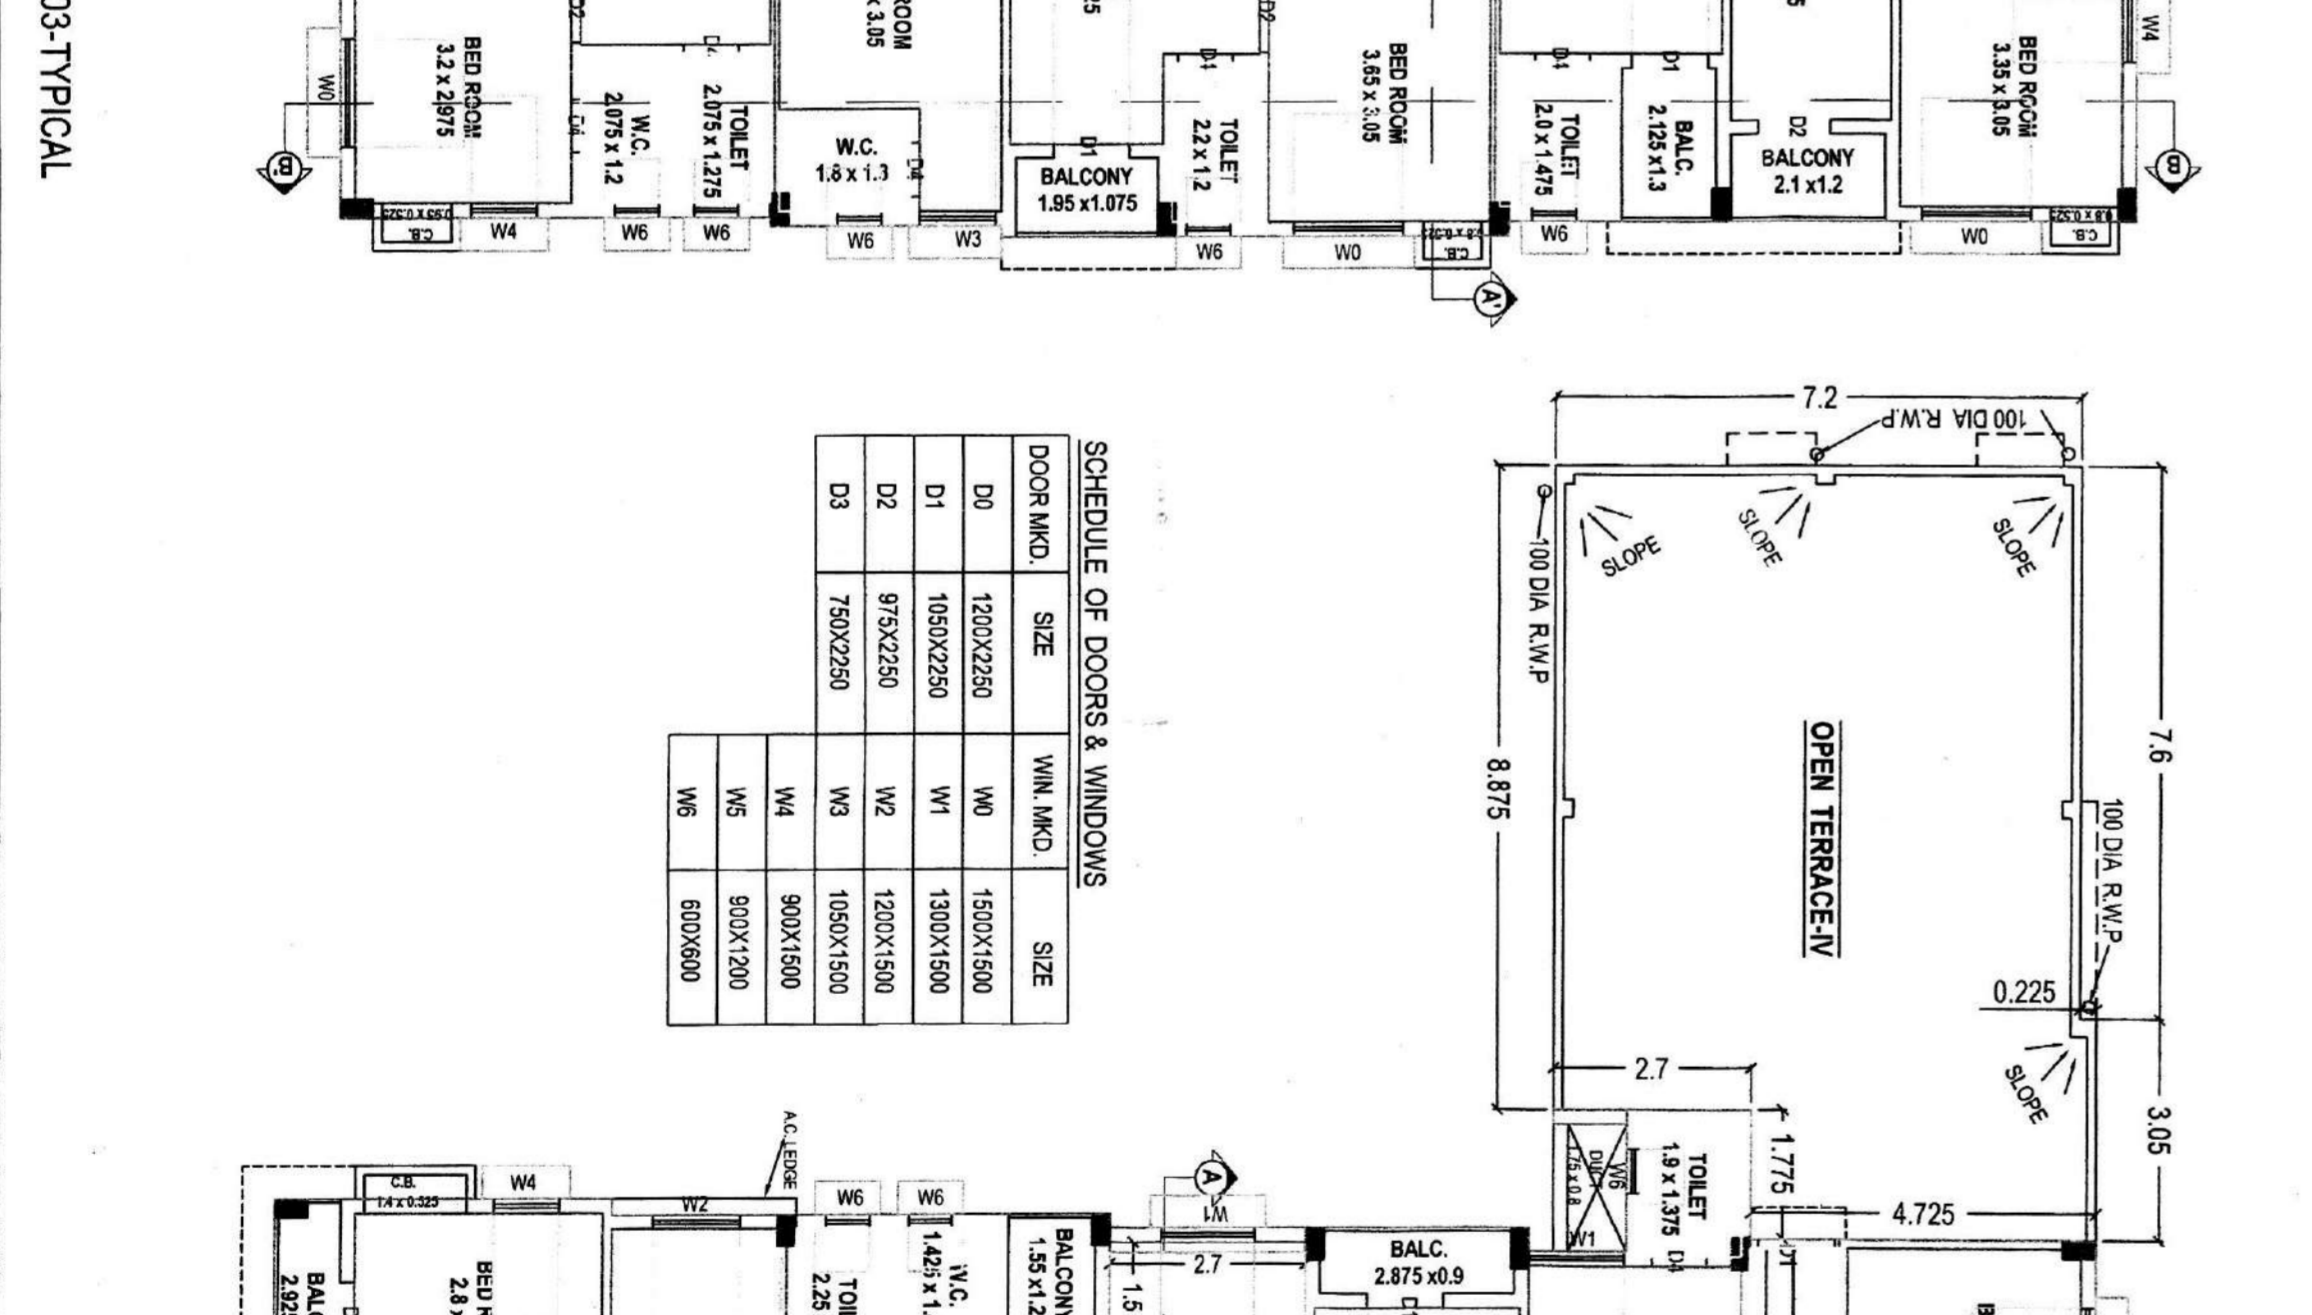


4TH FLOOR PLAN
SCALE: 1:100

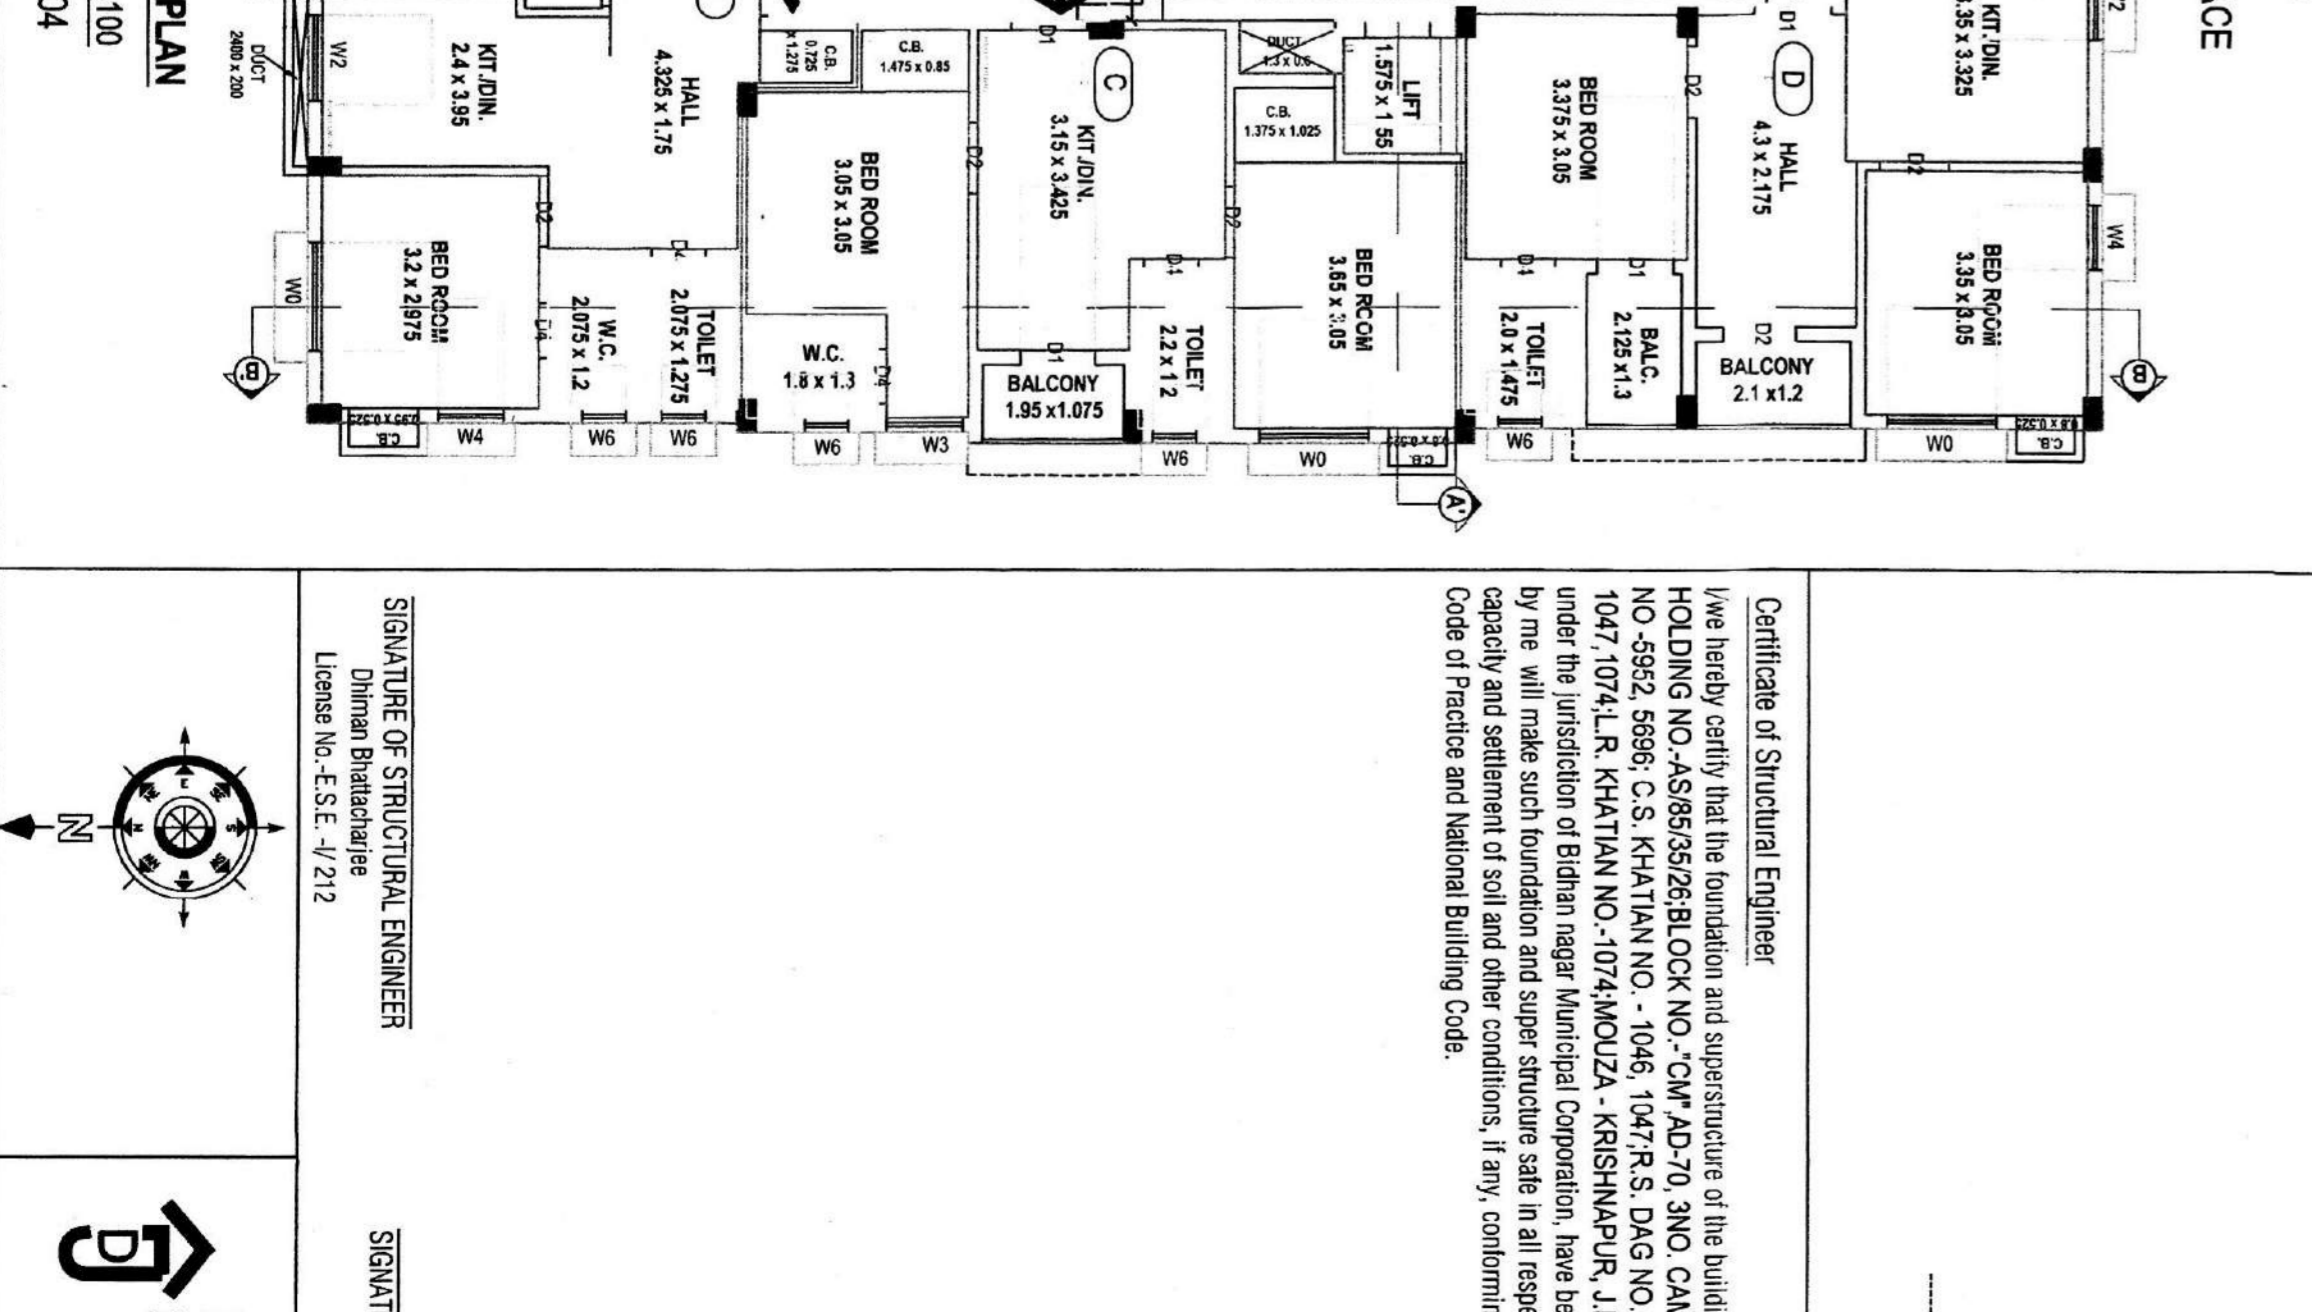

FLOOR PLAN TYPICAL
SCALE: 1:100

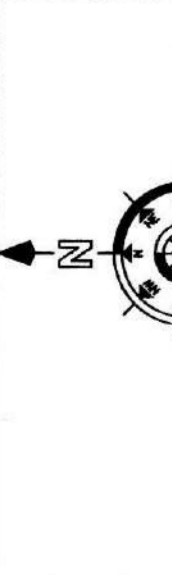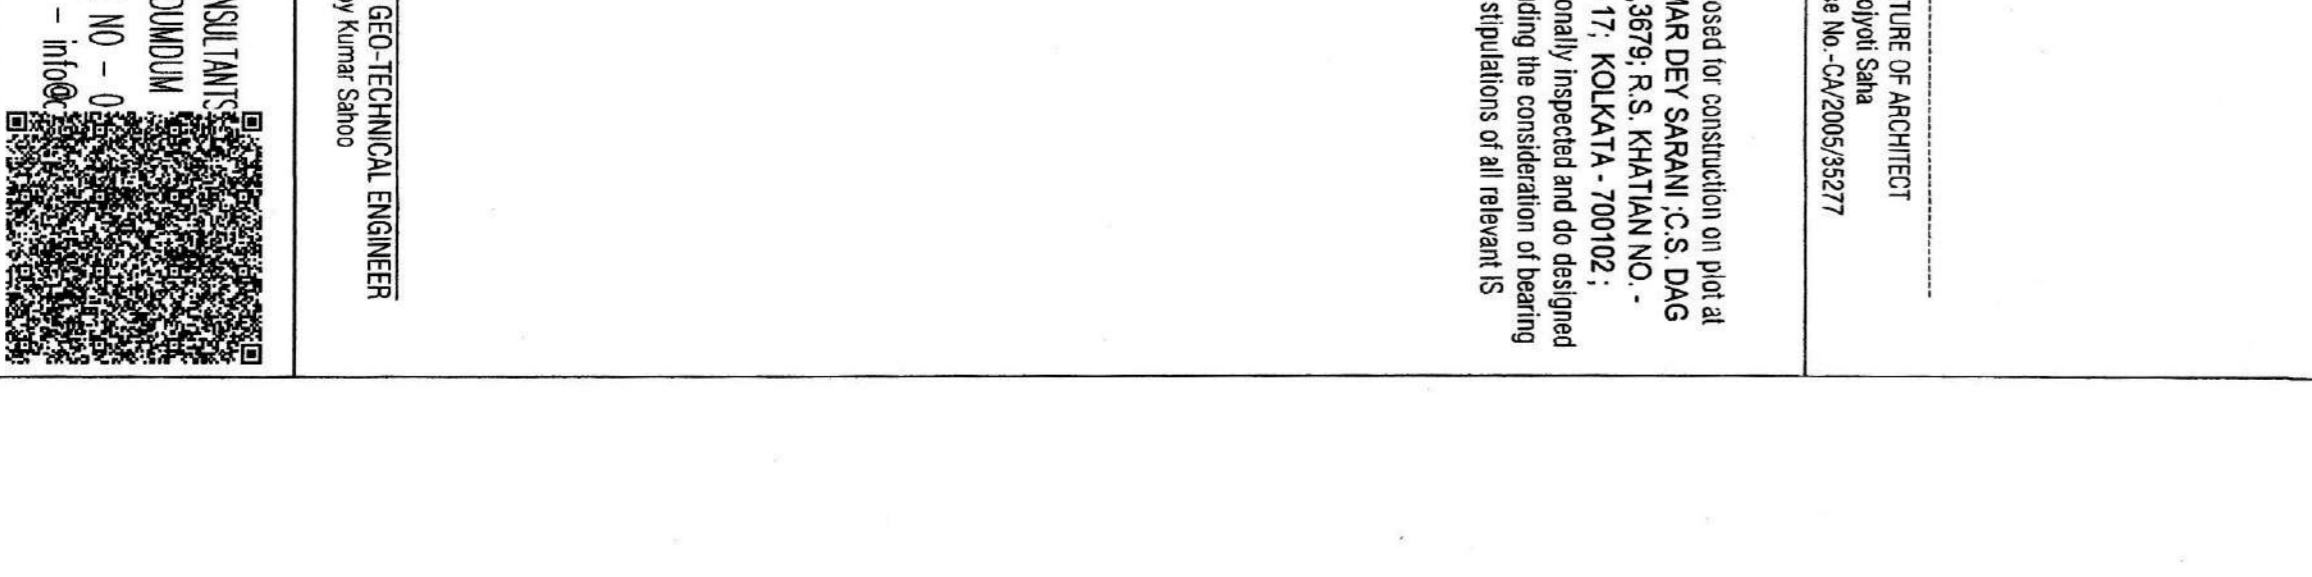

DATE: 25.10.2014
PAGE NO: 1
TOTAL: 10

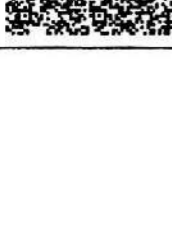

PROPOSED G+V STORED RESIDENTIAL BUILDING
PLAN AT HOLDING NO.-AS/85/528/BL/CK
 NO.-CM/AD-70/3NO. CAMP SAHAR DEY SARANI, C.S. DAG NO.-5952, 5996; C.S. KHATIAN NO.-1046, 1047; R.S. DAG NO.-4037, 3679; R.S. KHATIAN NO.-1047, 1074; R. KHATIAN NO.-1074; MOUZA - KRISHNAPUR, J.L. NO.-17; KOLKATA - 700102; UNDER - BIDHANGAR MUNICIPAL CORPORATION; WARD NO.-26 P.S.-BAGUIATI, DIST.-24 PGS (N) Sahanpur Site Plan No.-04/2012-21 Date:-28/05/2012
 S.No. of orders:-22735705 FN, 88729030 OFE

AREA STATEMENT:-
 1. AREA OF LAND (as per deed) = 838.45 SQ.M (19.40 CH.00 SFT)
 2. AREA OF LAND (as per measurement) = 838.52 SQ.M (19.47 CH.17 SFT)
 3. AREA OF LAND (as per B.M.C. 51.28 SQ.M (106.42 CH.17 SFT))
 4. AREA OF LAND (as per B.M.C. 79.22 SQ.M (170.4 CH.17 SFT))
 5. PROPOSED GROUND COVER (as per B.M.C. 100%)
 6. PERMISSIBLE HEIGHT = 15.5 M
 7. PROPOSED HEIGHT = 15.48 M
 8. PROPOSED AREA =

FLOOR/NO.	COV. AREA (SQ.M)	NET AREA (SQ.M)	NET COV. AREA (SQ.M)	STAIRWAY AREA (SQ.M)	LIFT AREA (SQ.M)	NET FLOOR AREA (SQ.M)
GROUND FLOOR	307.25	307.25	307.25	14.00	2.87	324.12
FLOOR 1	307.25	307.25	307.25	14.00	2.87	324.12
FLOOR 2	307.25	307.25	307.25	14.00	2.87	324.12
