




**TYPE - D1 (Duplex)  
4BHK. 15th FLOOR**

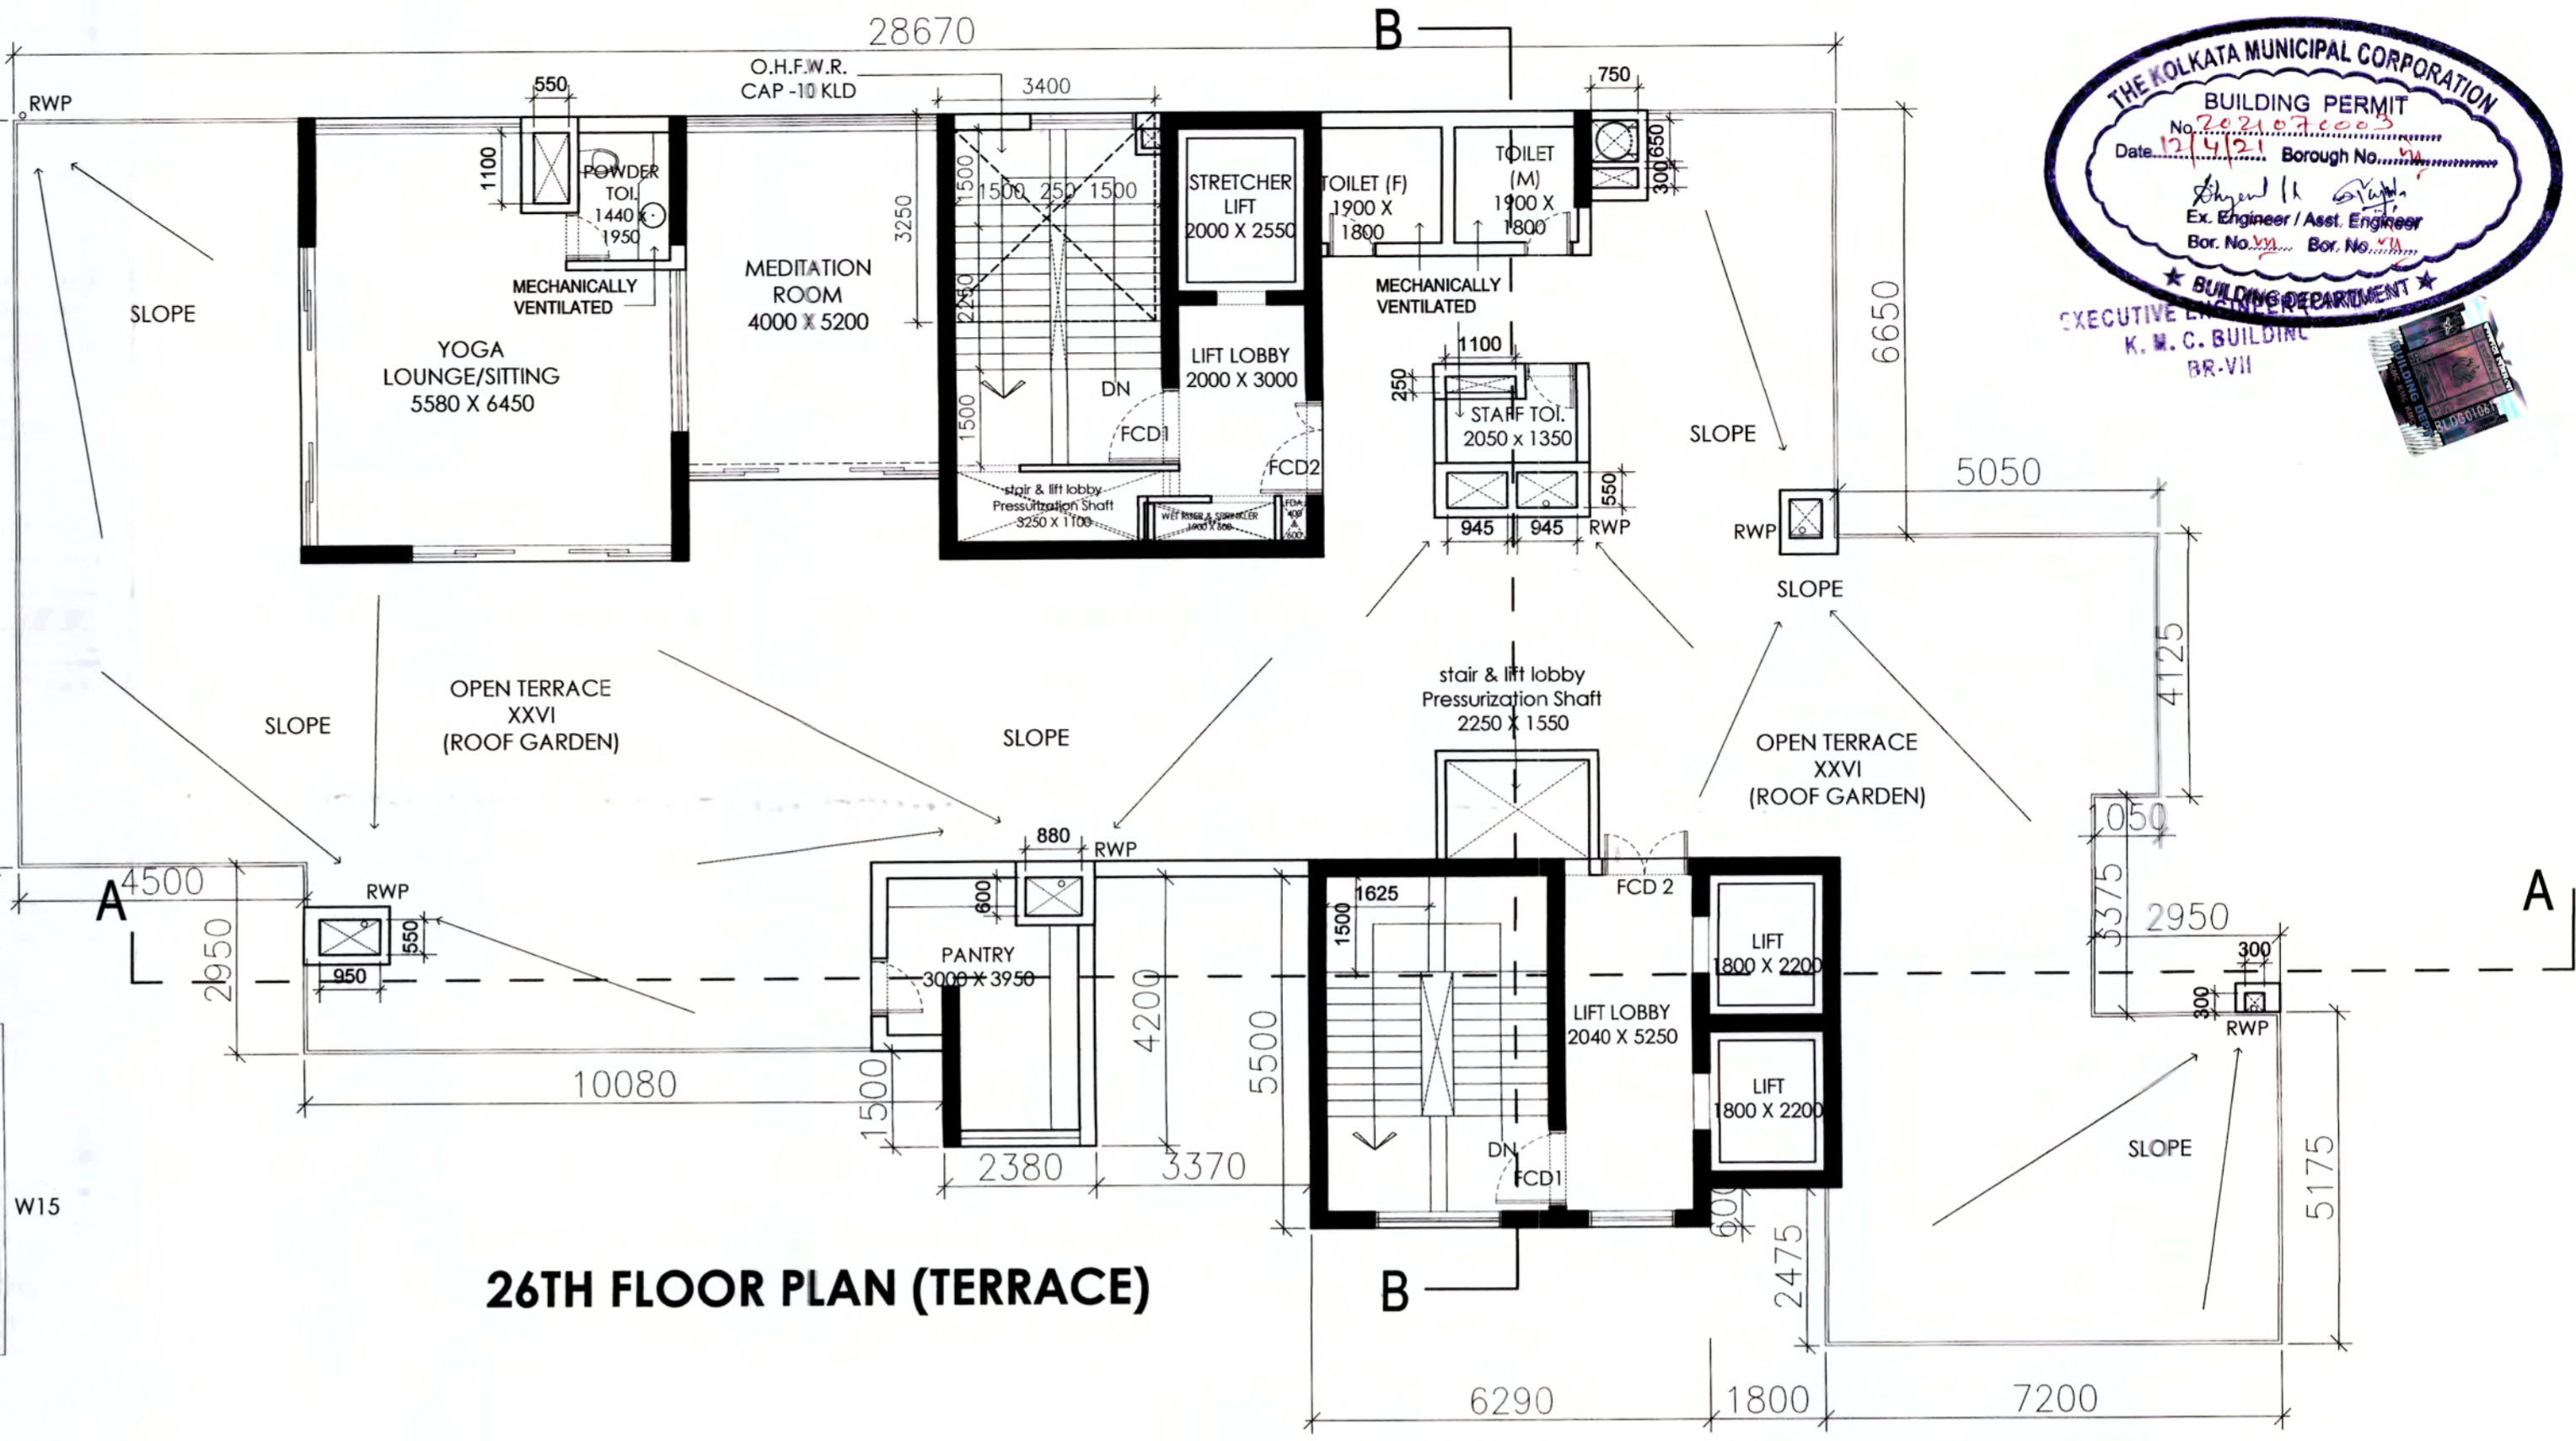

**26TH FLOOR PLAN (TERRACE)**

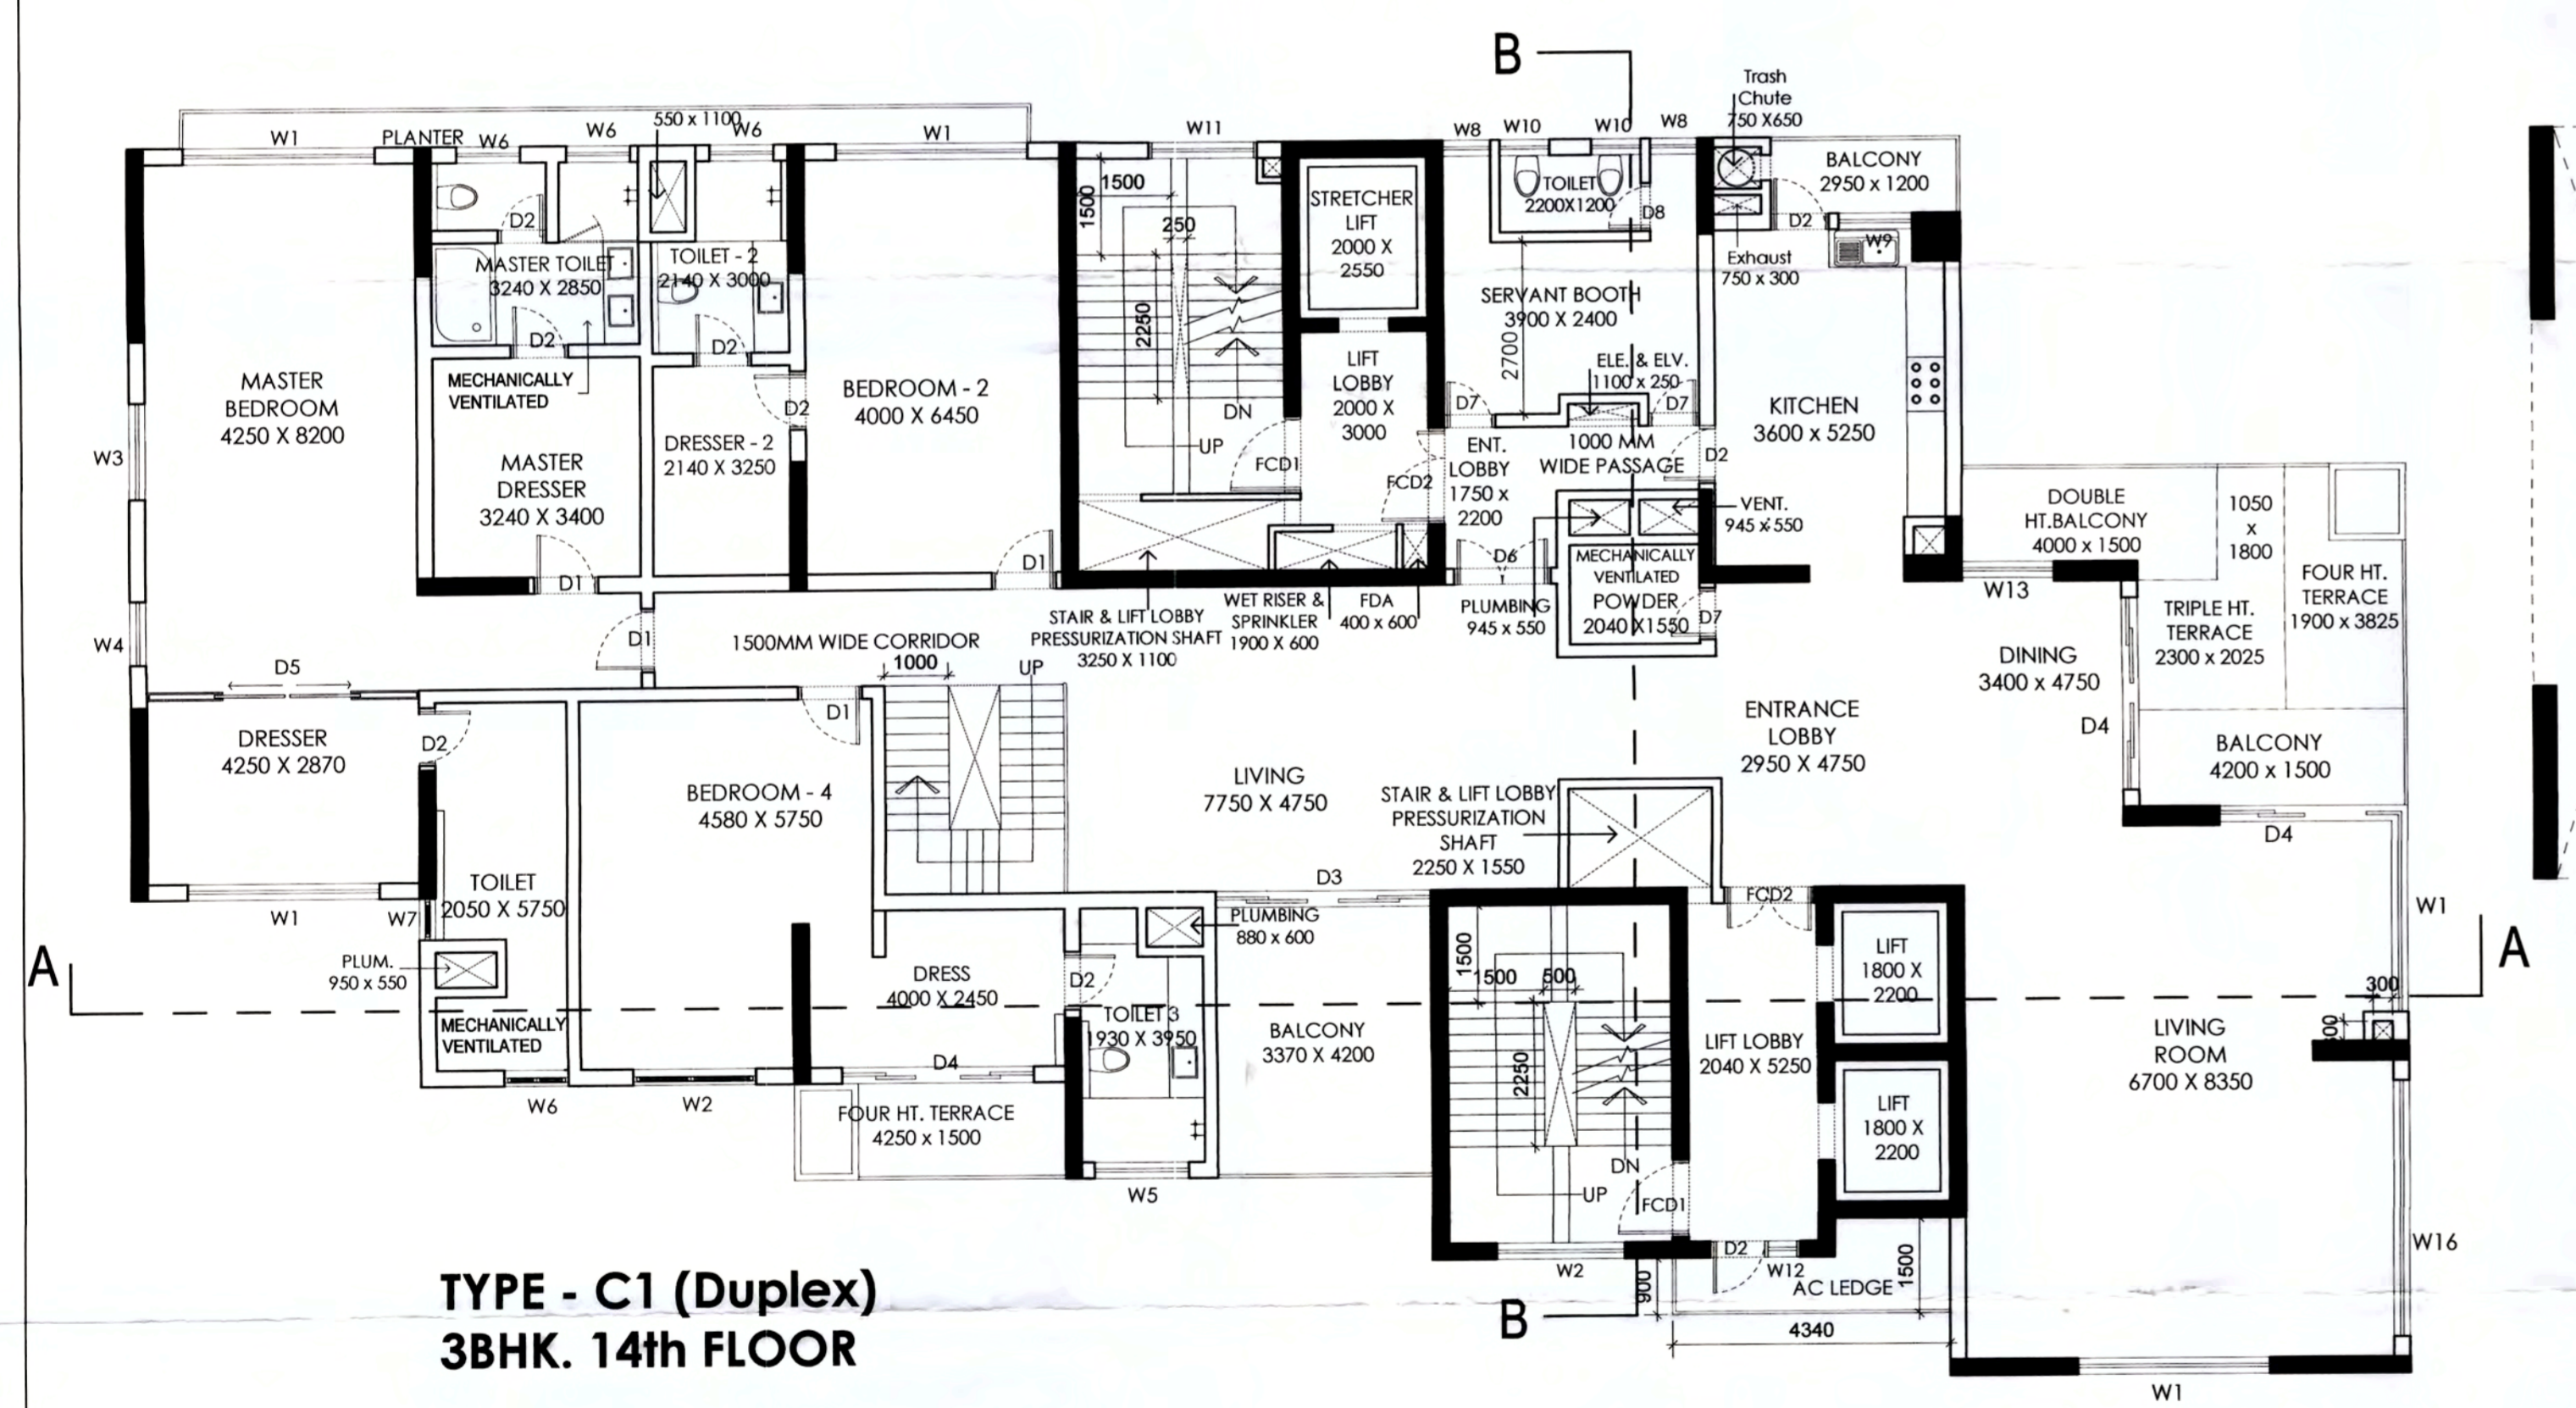

**TYPE - C1 (Duplex)  
3BHK. 14th FLOOR**

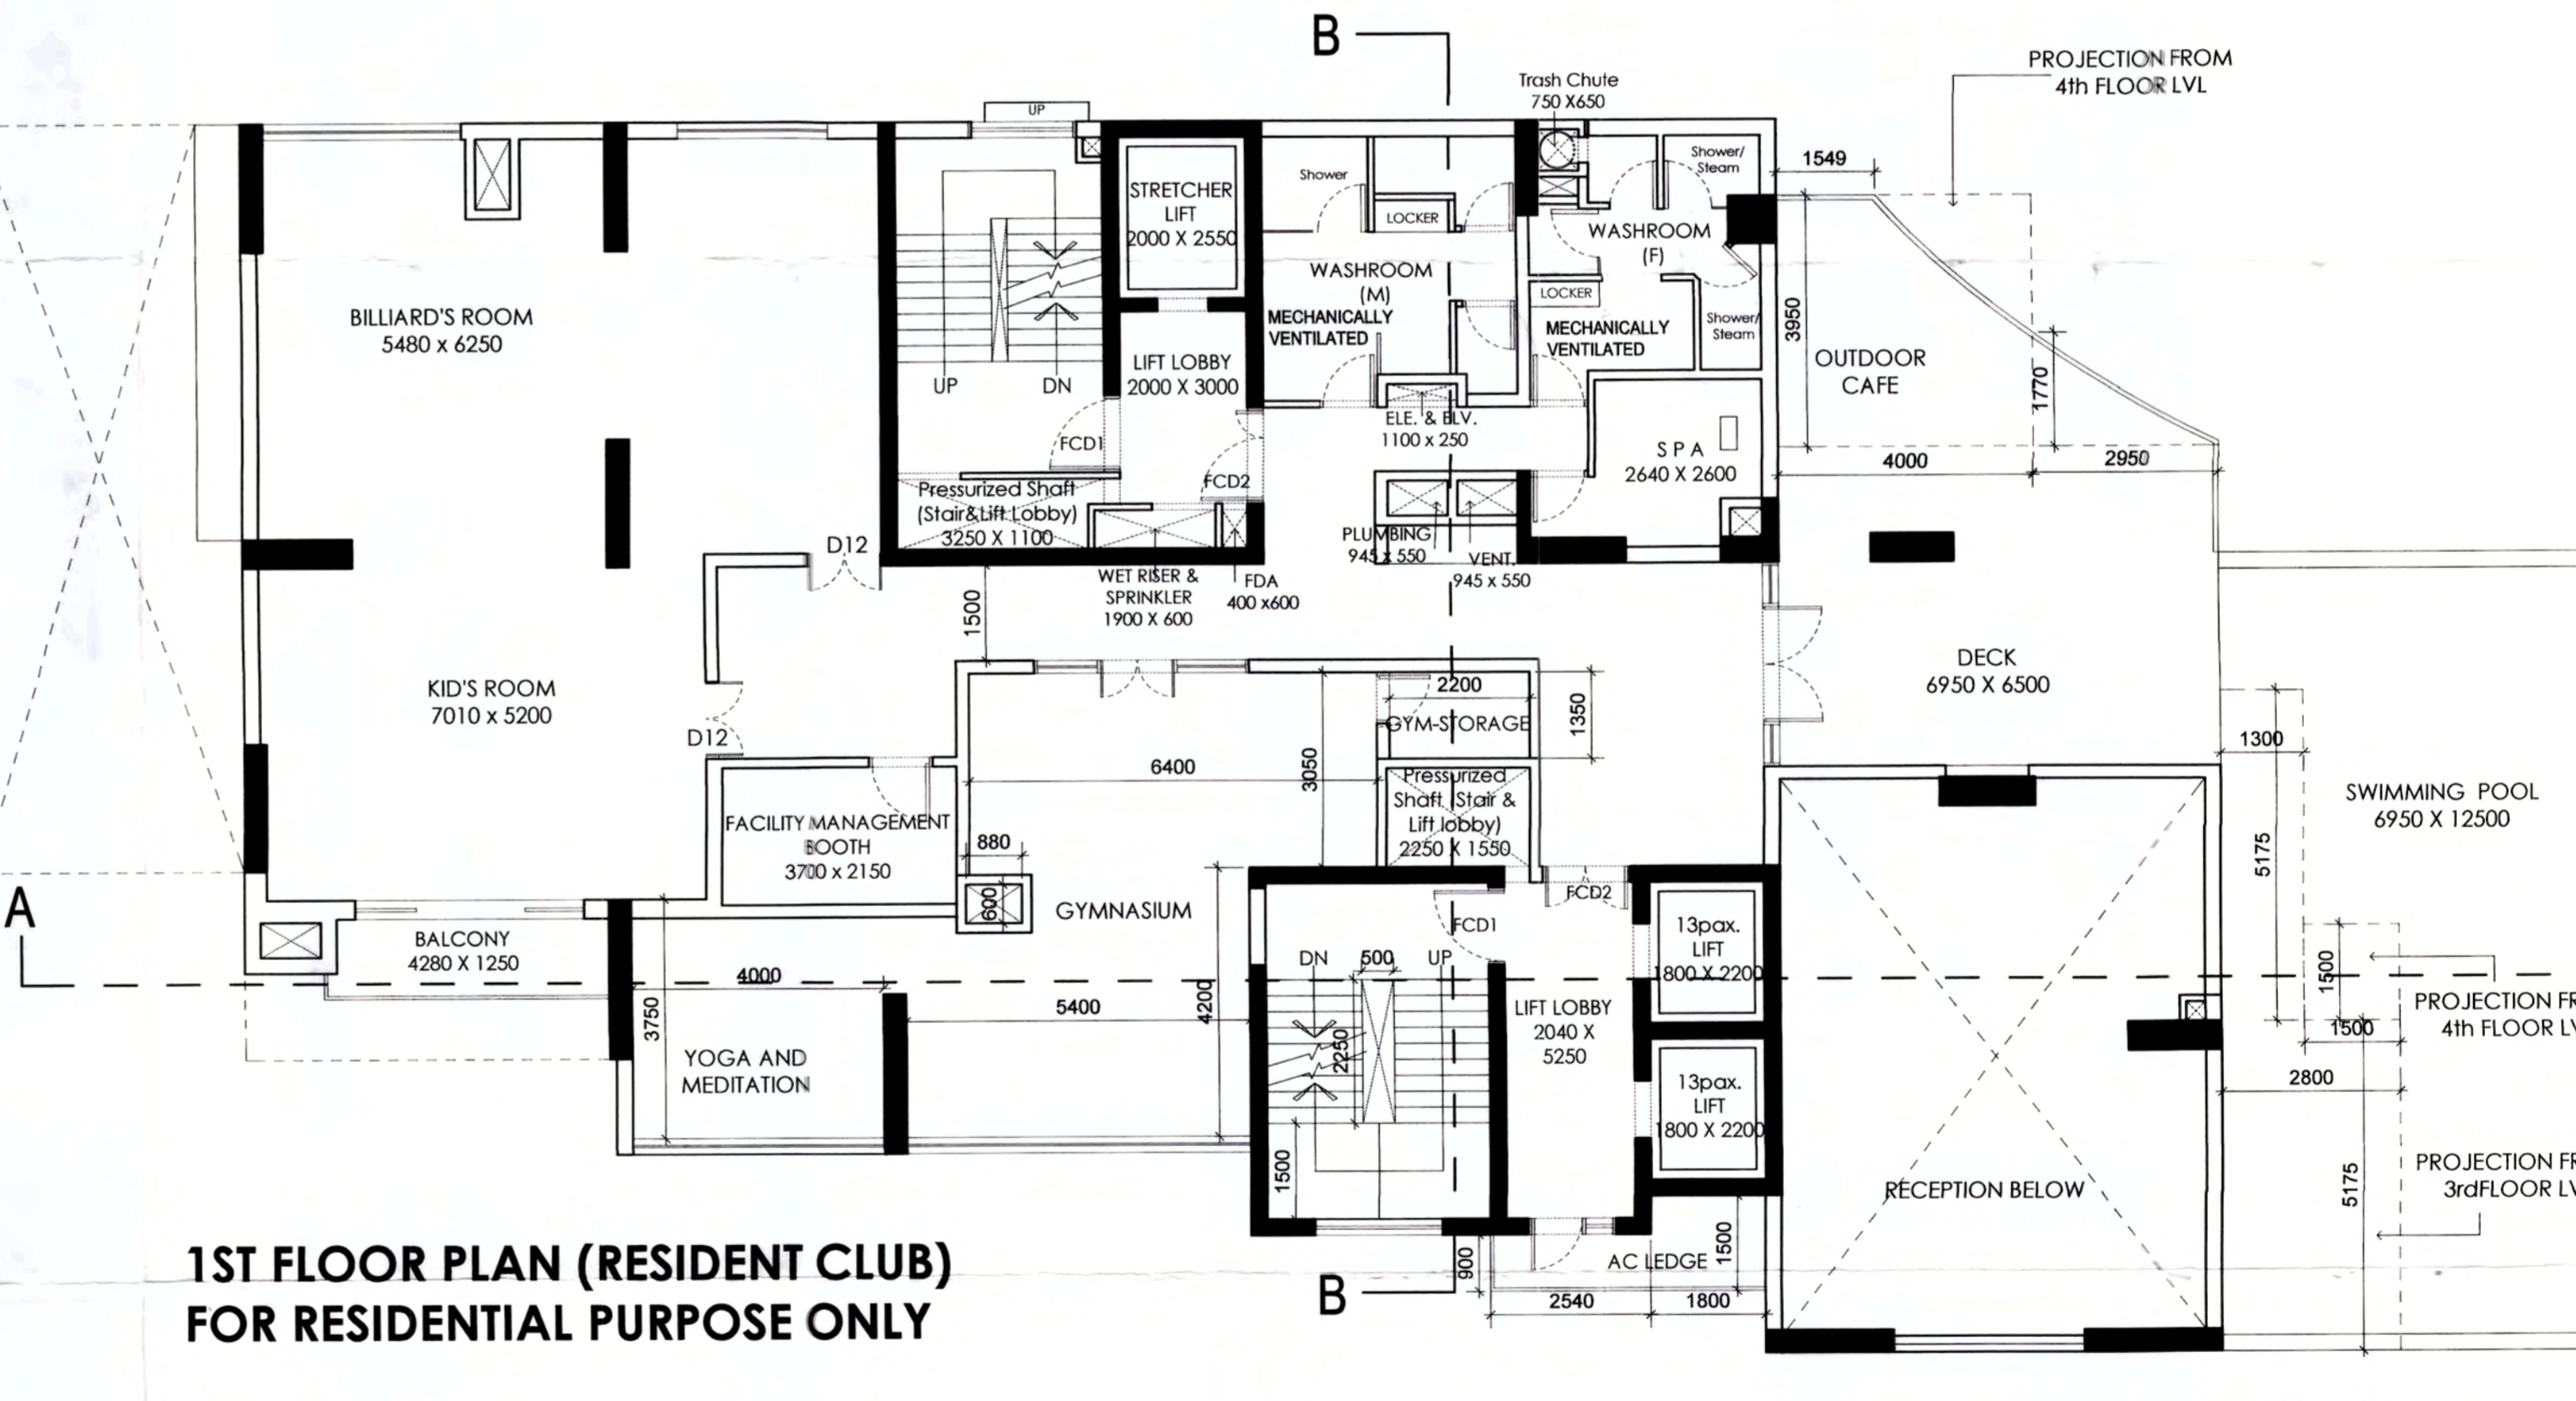

**1ST FLOOR PLAN (RESIDENT CLUB)  
FOR RESIDENTIAL PURPOSE ONLY**

PROPOSED B+G+26 STORIED RESIDENTIAL BUILDING (BLDG. HT. 105.45M) U/S 393A OF KMC ACT 1980 READ WITH RULE 69A(1)(a) OF KMC B/R 2009 (GREEN BUILDING) AT PREMISES NO 13/1 BALLYGAUNGE PARK ROAD, KOLKATA-700019, WARD-65, BOROUGH-VII. SUPERCEDING THE PREVIOUSLY SANCTIONED (B+G+23, HT 92.7M) VIDE B.P.NO 2015070099 DATED 15.10.2015.

DOOR WINDOW SCHEDULE							
DOOR MKD.	WIDTH	HEIGHT	WINDOW MKD.	WIDTH	HEIGHT	WINDOW MKD.	WIDTH
D1	1000	2400	W1	3000	2700	W19	1050
D2	900	2400	W2	2000	2700	W20	3500
D3	3370	2400	W3	1500	2700	W21	1200
D4	3000	2400	W4	1000	2700		
D5	4000	2400	W5	1500	1500		
D6	1500	2400	W7	600	1500		
D7	800	2400	W8	750	2700		
D8	750	2400	W9	1150	1500		
D9	2300	2400	W10	1000	1500		
D10	1800	2400	W11	1700	2700		
D11	1300	2400	W12	500	2700		
D12	1200	2400	W13	1450	2700		
D13	7500	2400	W14	2800	2700		
FCD1	1200	2400	W15	4675	2700		
FCD2	1500	2400	W16	4000	2700		
FCD3	1000	2400	W17	3375	2700		
			W18	3625	2700		

**DECLARATION OF OWNER**  
I/WE DO HEREBY UNDERTAKE WITH FULL RESPONSIBILITY THAT:  
1. I/WE SHALL ENGAGE ARCHITECT & E.S.E. DURING CONSTRUCTION AND FOLLOW THEIR INSTRUCTION AND NOT DEVIATE FROM SANCTION PLAN WITHOUT PRIOR INTIMATION.  
2. K.M.C. AUTHORITIES WILL NOT BE RESPONSIBLE FOR STRUCTURAL STABILITY OF THE BUILDING & ADJOINING STRUCTURES.  
3. IF THE SUBMITTED DOCUMENTS ARE FOUND FAKE THE K.M.C. AUTHORITY MIGHT REVOKE THE SANCTION PLAN.  
4. D.G. SET & TRANSFORMER SHALL BE INSTALLED AFTER TAKING NECESSARY PERMISSION.

ARUN PROPERTIES LLP  
*Signature of Partner*  
ARUN PROPERTIES LLP  
*Signature of Partner*  
ARUN PROPERTIES LLP

**SANJIB GUHA**  
BSC, B.C.E., F.I.E. (F-115554-5)  
CHARTERED ENGINEER  
ENLISTED STRUCTURAL REVIEWER 88/16 K.M.C.  
SIGNATURE OF STRUCTURAL REVIEWER  
SANJIB GUHA  
ESR: 18816  
THE UNDERSIGNED HAS INSPECTED THE SITE AND CARRIED OUT SOIL INVESTIGATION THEREON. IT IS CERTIFIED THAT THE EXISTING SOIL OF THE SITE IS ABLE TO CARRY THE LOAD COMING FROM THE FOUNDATION SYSTEM PROPOSED HEREIN IS SAFE AND STABLE IN ALL RESPECTS FROM THE GEO-TECHNICAL POINT OF VIEW.  
*Signature of Jishnu Pal*  
JISHNU PAL  
B.Tech (Civil), M.E (Geo-tech)  
KMC Reg. No. G-7/1/2009  
SIGNATURE OF REGISTERED ENGINEER  
JISHNU PAL / JISON/G-7-1/2016-17

**CERTIFICATE OF STRUCTURAL ENGINEER**  
THE STRUCTURAL DESIGN AND DRAWINGS OF BOTH FOUNDATION AND SUPER STRUCTURE OF THE BUILDING HAS BEEN MADE BY ME CONSIDERING ALL POSSIBLE LOADS INCLUDING THE SEISMIC & WIND LOAD AND AS PER THE SOIL INVESTIGATION REPORT SUBMITTED HERewith AND THE NATIONAL BUILDING CODE OF INDIA AND CERTIFY THAT IT IS SAFE AND STABLE IN ALL RESPECTS.  
*Signature of Sanjiv J. Parekh*  
SANJIV J. PAREKH  
M.E. (STRUCT.), M.E. (CONST. ENG.),  
R. C. E., F.I.E. (F-018202-4)  
E. S. E. NO. 104 (I) K. M. C.  
SIGNATURE OF STRUCTURAL ENGINEER  
SANJIV J. PAREKH  
ESE 11/04

**CERTIFICATE OF ARCHITECT**  
I SUPRATIM CHOUDHURY, CA2002/28856, CERTIFIED ON THE PLAN IT SELF WITH FULL RESPONSIBILITY THAT THE BUILDING PLAN HAS BEEN DRAWN UP AS PER PROVISION OF K.M.C BUILDING RULE - 2009 AS AMENDED FROM TIME TO TIME & THAT THE SITE CONDITIONS INCLUDING THE WIDTH OF ABUTTING ROAD CONFORM WITH THE PLAN & THAT IT IS A BUILDABLE SITE NOT A TANK OR FILLED UP TANK. THE PLOT IS BOUNDED BY BOUNDARY WALL & THE BOUNDARY MEASUREMENT AGREED WITH THE REG. DEED.  
*Signature of Supratim Choudhury*  
SUPRATIM CHOUDHURY  
B. (Arch)  
Regd. No.-CA/2002/28856  
Council of Architecture.  
SIGNATURE OF ARCHITECT  
SUPRATIM CHOUDHURY  
CA2002/28856

DRAWING : FLOOR PLAN.  
SCALE-1:100  
DRAWING NO : KMC/AD/03 DATED: 23.11.2020.  
NOTE:  
1. ALL MATERIALS FOR CONSTRUCTION TO BE OF I.S. STANDARD.  
2. ALL CONSTRUCTION PRACTICE TO FOLLOW I.S. GUIDELINES.  
3. ONLY WRITTEN DIMENSIONS TO BE FOLLOWED.  
4. ALL DIMENSION ARE IN MM.  
5. ALL THE EXTERNAL WALLS ARE 200 MM & 200 MM THICK AND ALL THE INTERNAL WALLS ARE 125 & 100 MM THICK UNLESS SPECIFIED.  
6. DEPTH OF U.G. & SEMI U.G. RESERVOIRS NOT TO EXCEED DEPTH OF NEAREST FOUNDATION.