
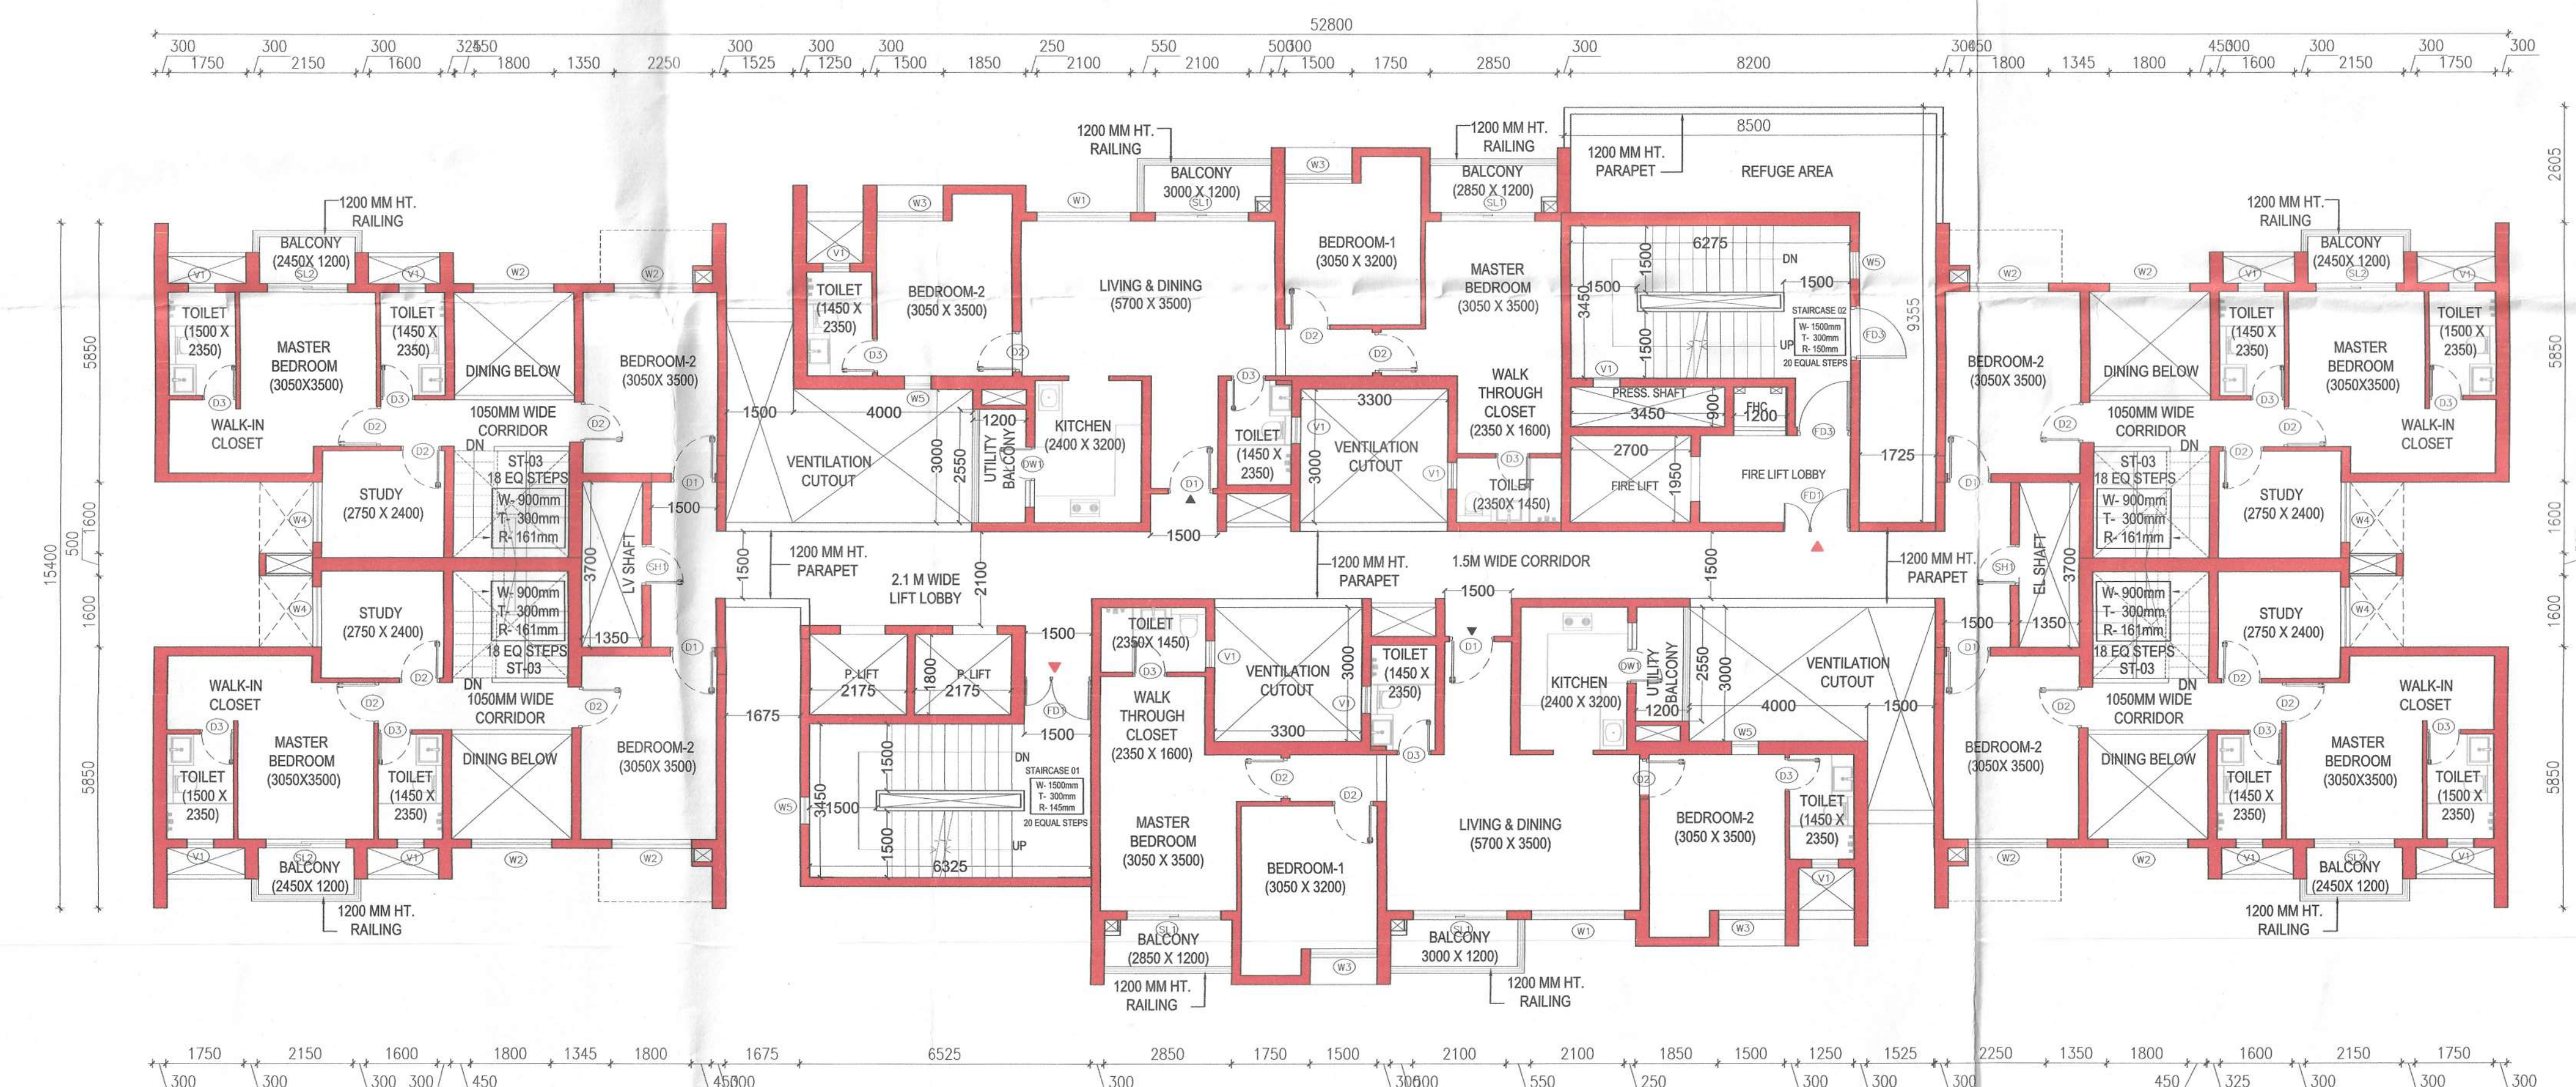
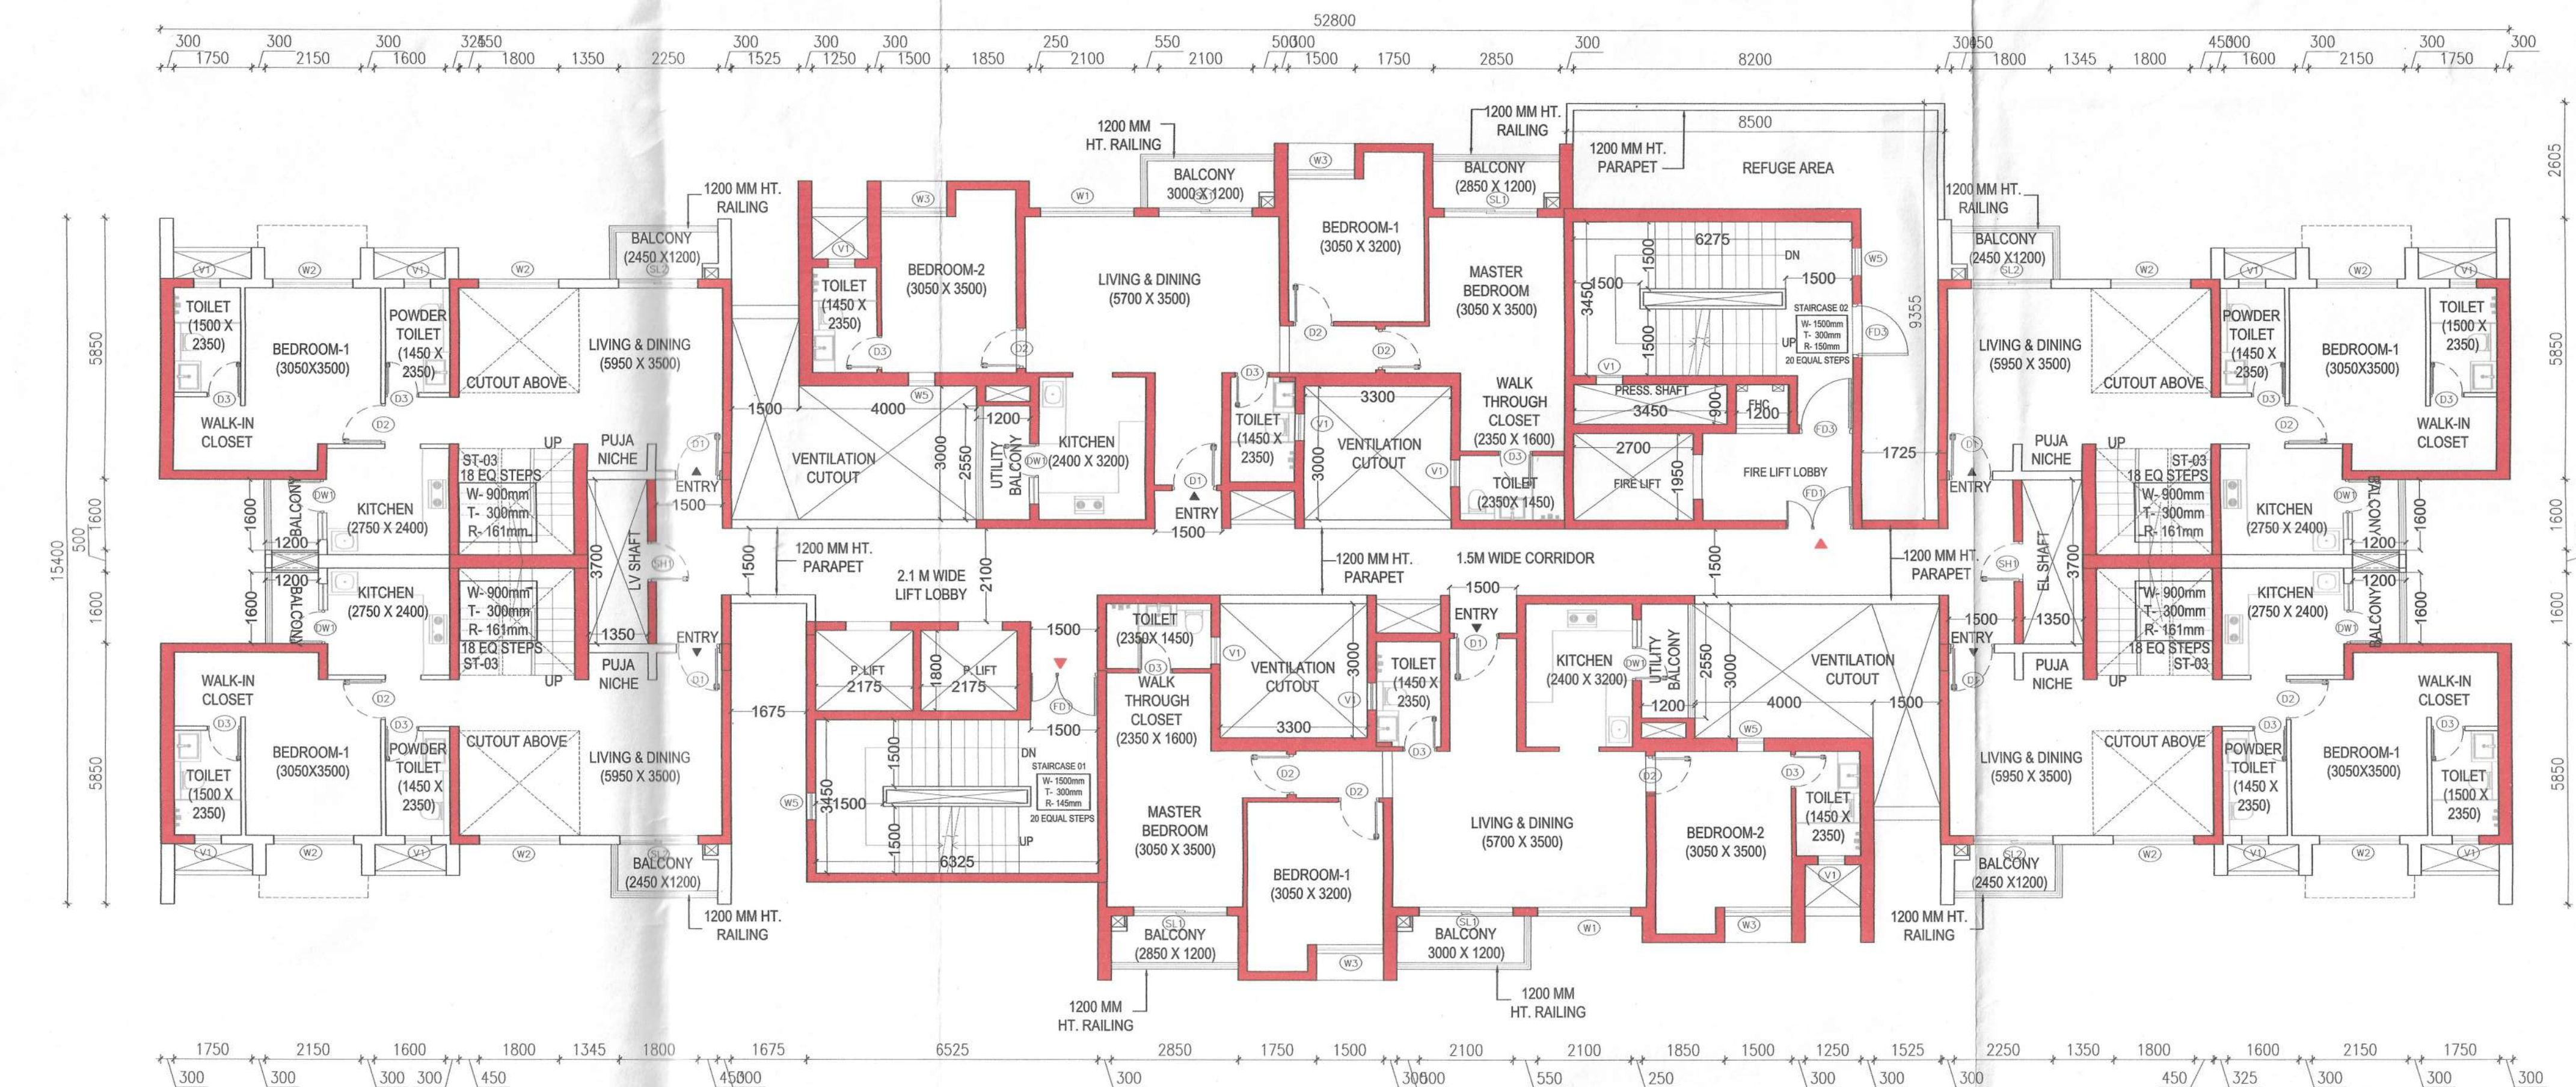


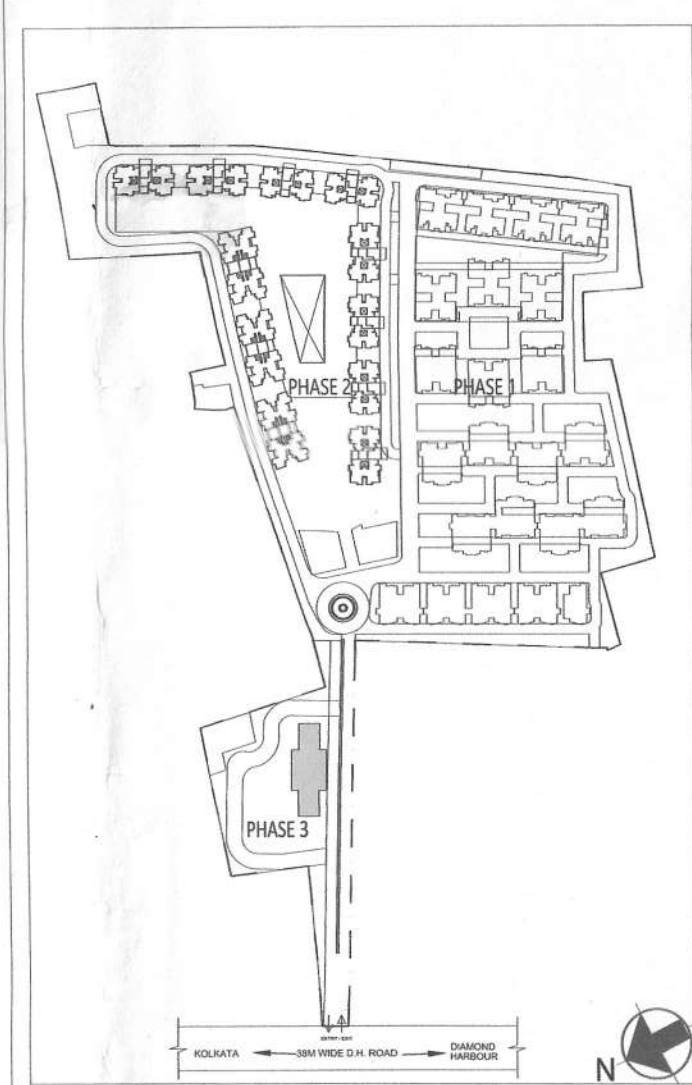

DISTRICT ENGINEER
South 24 Pgs. Z.P.

ASSISTANT ENGINEER
South 24 Pgs. Z.P.

[illegible]

DTC PROJECTS PVT. LTD.
Kari Khaitan
Authorised Signatory

SIGNATURE OF OWNER & SEAL
DTC PROJECTS PVT. LTD.
ADDRESS : 1 N.S ROAD, KOLKATA-70000

WE DO HEREBY CERTIFY THAT THE FOUNDATION AND SUPERSTRUCTURE OF THE BUILDING PROPOSED FOR CONSTRUCTION ON THIS PREMISES HAVE BEEN SO DESIGNED BY ME/US WILL MAKE SUCH FOUNDATION AND SUPERSTRUCTURE SAFE IN ALL RESPECT INCLUDING THE CONSIDERATION OF BEARING CAPACITY AND SETTLEMENT OF SOIL ETC.

GEO TECHNICAL ENGINEER

ADDRESS :

THE STRUCTURAL DESIGN AND DRAWINGS OF BOTH FOUNDATION & SUPERSTRUCTURE OF THE BUILDING HAS BEEN MADE BY ME CONSIDERING ALL POSSIBLE LOADS INCLUDING THE SEISMIC LOAD AS PER THE NATIONAL BUILDING CODE OF INDIA AND CERTIFIED THAT IT IS SAFE AND STABLE IN ALL RESPECTS.

ANKIT AGARWALA
B.E. (CIVIL), M.E (STR)
G. ENG. M.T.STRUCT. E. (LONDON)
Membership No -078392985

SIGNATURE OF STRUCTURAL ENGINEER & SEAL

CIVIL AND STRUCTURAL CONSULTANT:
M.N.Consultants (Pvt). Ltd.
ISO 9001:2008 CERTIFIED
" M.N.C. HOUSE "
1516,Rajdanga Main Road.
Kolkata-700 107.
Ph.no.-(033)4016-5700
FAX NO. 2441-8083
E-MAIL:mnconp12008@gmail.com

THE PLOT HAS BEEN INSPECTED BY ME AND ON THAT BASIS I DO CERTIFY WITH FULL RESPONSIBILITY THAT THE PROPOSED BUILDING PLAN HAS BEEN DRAWN AS PER PROVISION OF BENGAL MUNICIPAL BUILDING RULE AS AMENDED FROM TIME TO TIME.



SIGNATURE OF ARCHITECT & SEAL
Ar. KETAN HINGANIKAR | CA/2006/37536

PROJECT NAME: SOUTHERN HEIGHTS

REVISED BUILDING PLAN FOR PROPOSED RESIDENTIAL COMPLEX AT DTC SOUTHERN HEIGHTS HAVING 6 NOS. OF B+G+2P+19 STORED, 4 NOS. OF G+2P+19 STORED, 1 NOS. OF G+2 STORED AND 1 NOS. OF G+P+20 TOWER IN DAG NO. 11, 12, 13, 17, 18, 19, 21, 24, 25, 26, 51, 52, 53, 54, 55, 56, 57, 58, 67, 87, 88, 89, 96, 98, 99 IN MOUZA - DAULATPUR, BLOCK- BISHNUPUR, J.L. NO. UNDER KULDERAI GRAM PANCHAYET, AND DAG NO. 709 IN MOUZA - HANSPUKURIA, DIST. SOUTH 24 PARGANAS

ARCHITECT
morphogenesis
Okhla Phase III, Industrial Estate,
New Delhi 110020, India
TEL: 91 11 41828070 FAX: 91 11
26490351
EMail: studio@morphogenesis.org

SCALE: 1:100
DATE: JUNE, 2024
TITLE
TOWER 12
REFUGE FLOOR PLANS
(8TH, 13TH, 18TH FLOOR)
DWG NO. A-GH-127-A