
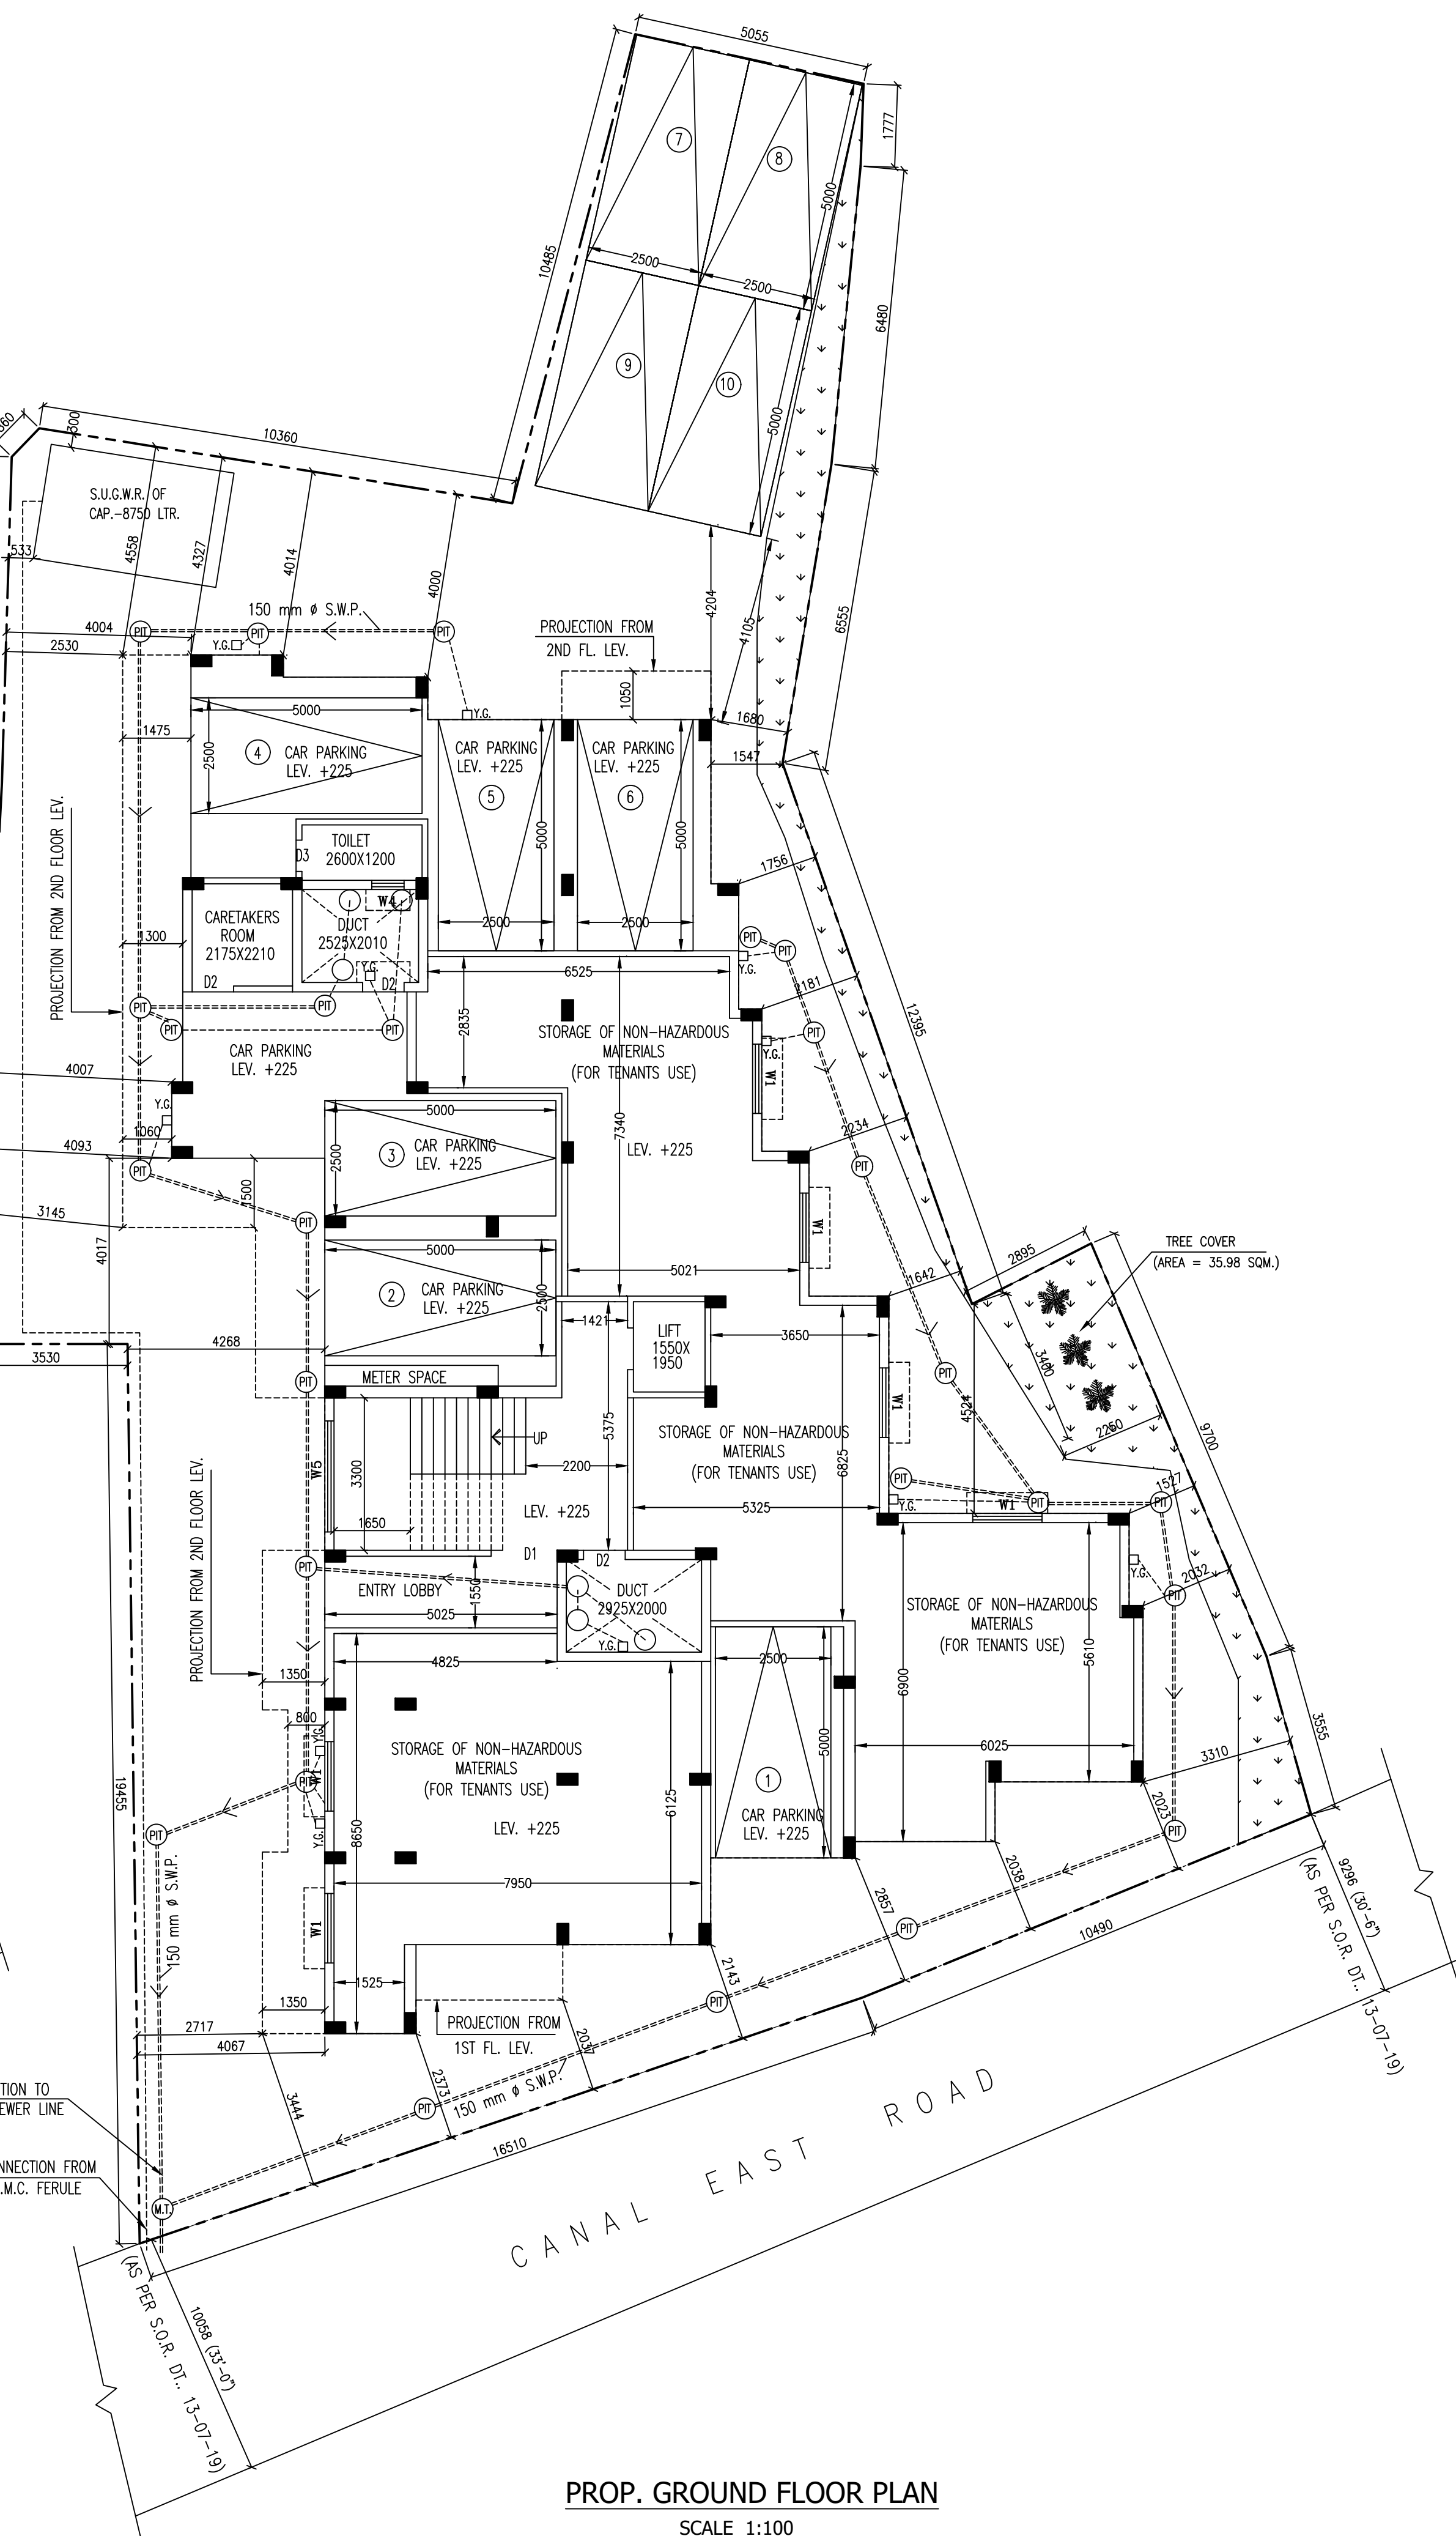


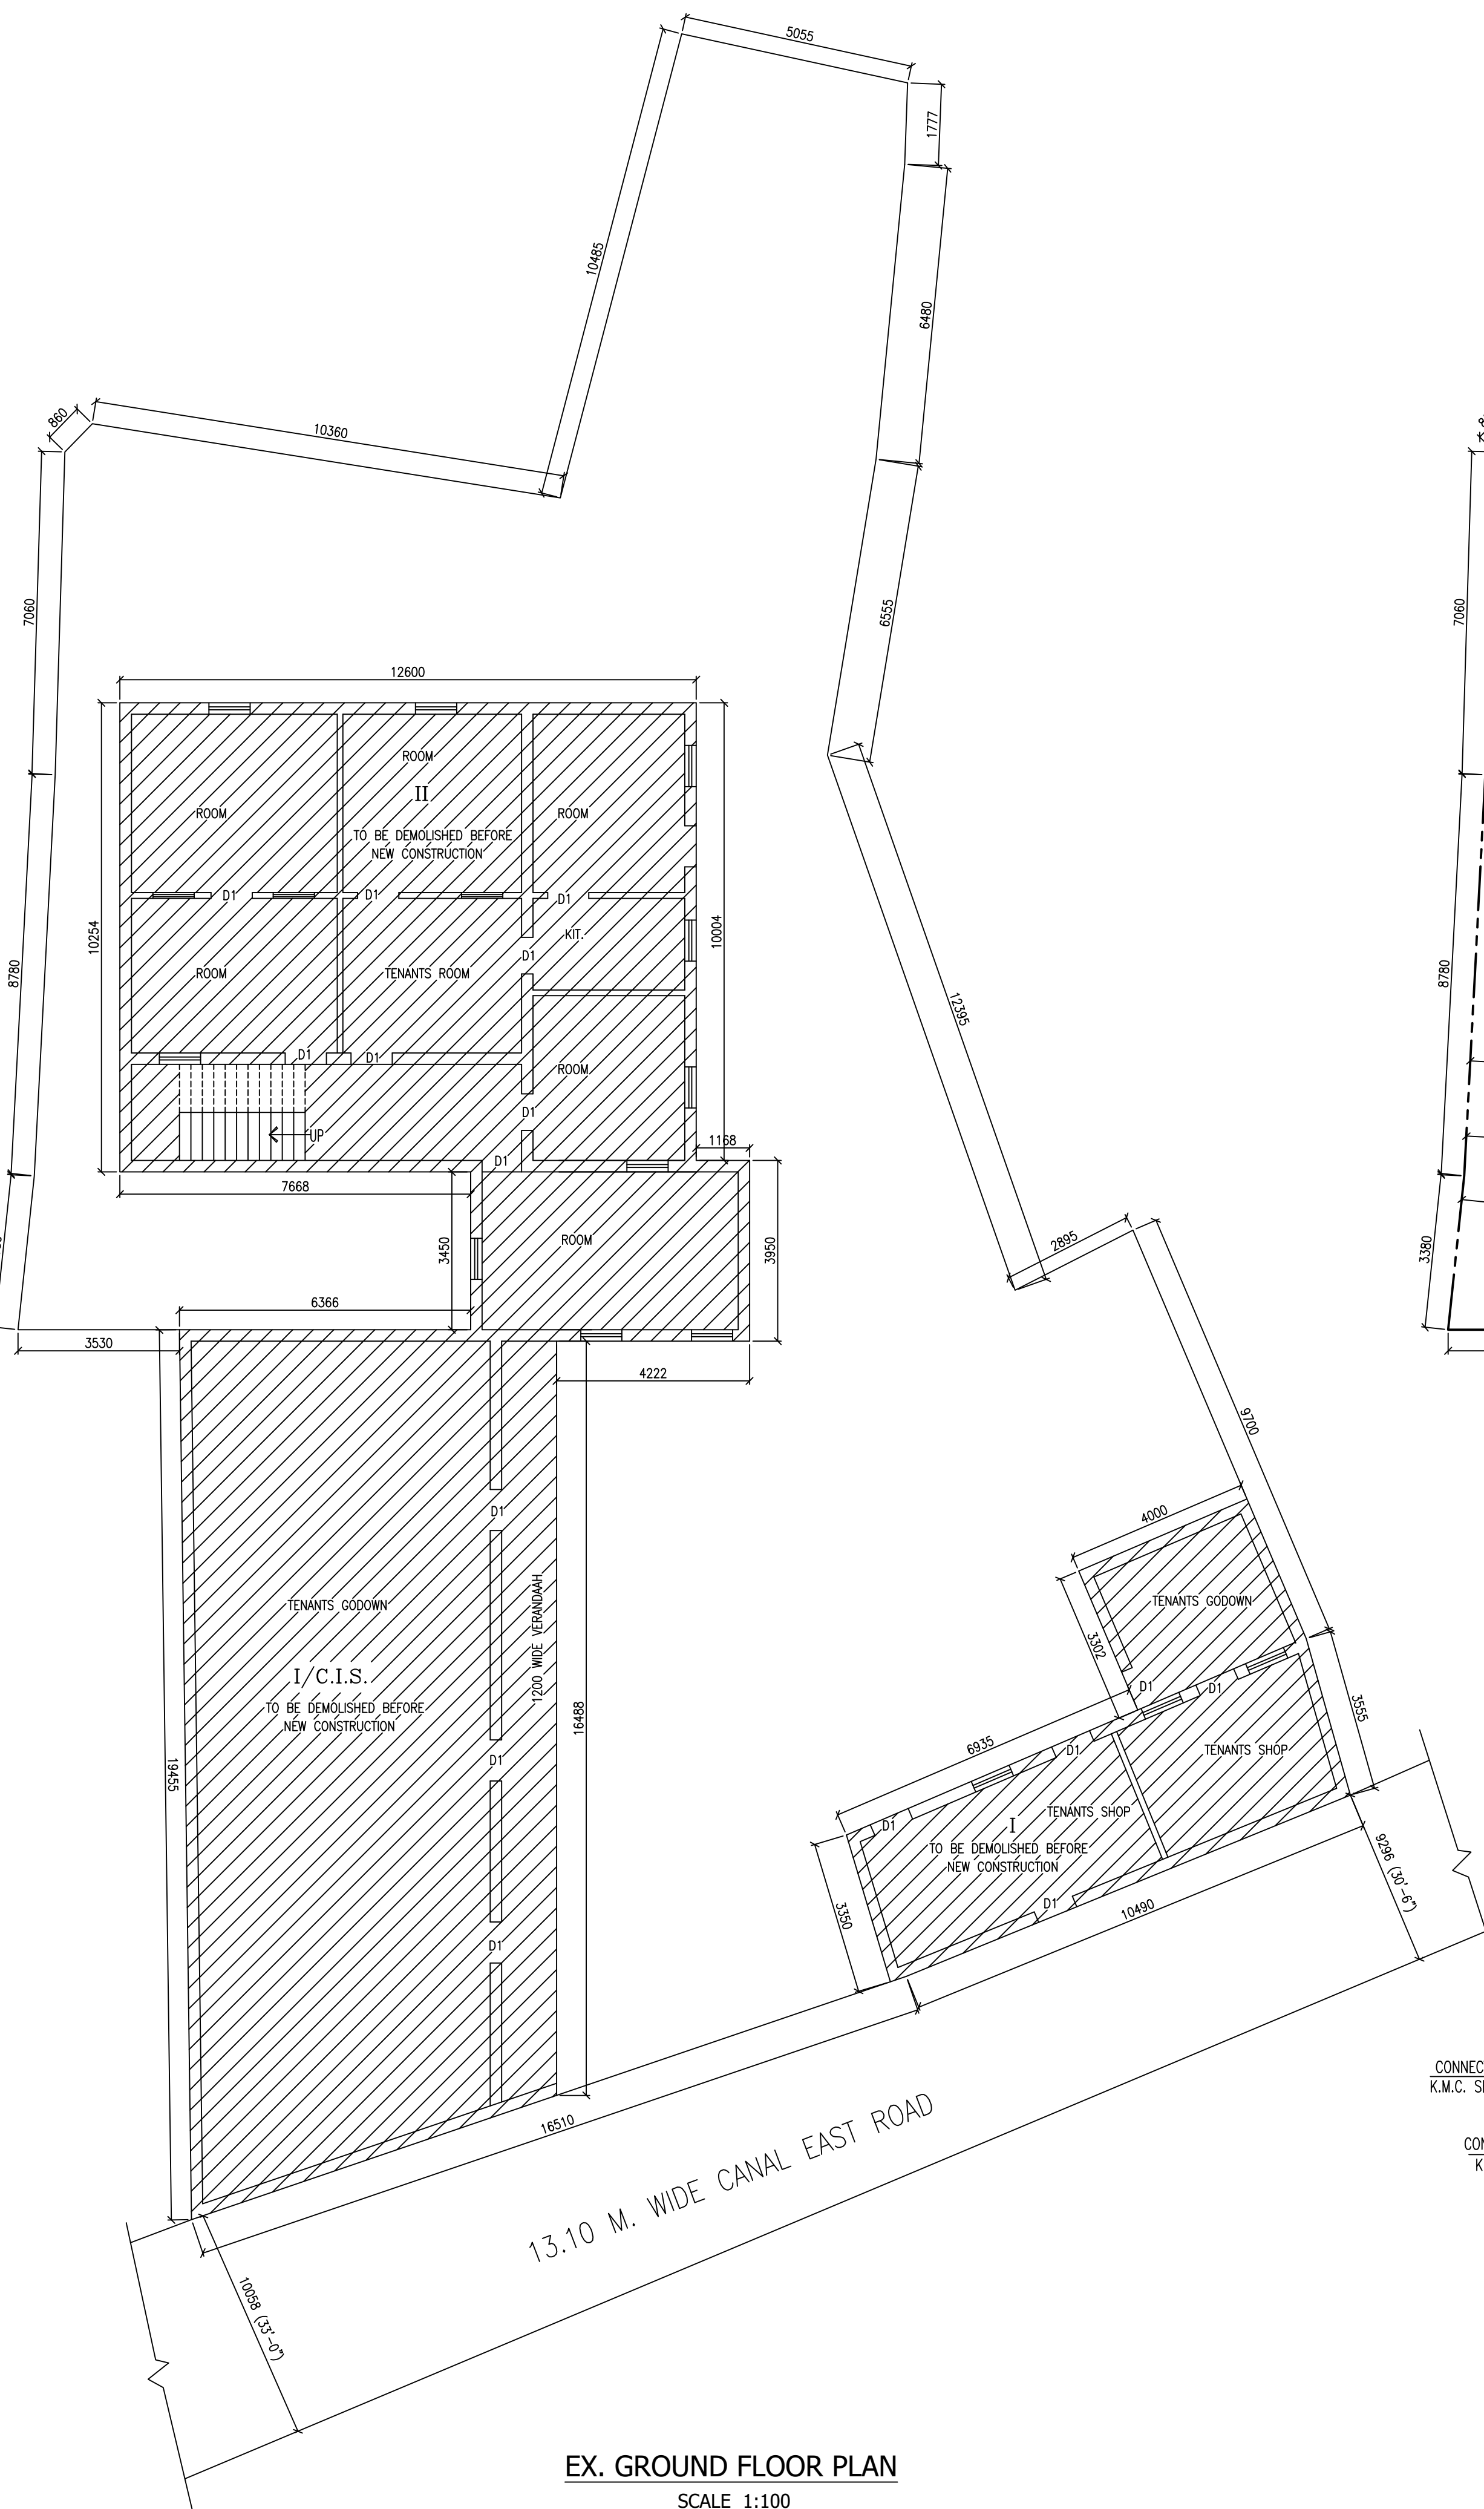

SIGNATURE OF OWNER(S)/APPLICANT(S)

DIGITAL SIGNATURE OF ASSITANT ENGINEER (C) K.M.C., BOROUGH-III	DIGITAL SIGNATURE OF EXECUTIVE ENGINEER (BLDG.) K.M.C., BOROUGH-III

PROP. GROUND FLOOR PLAN
SCALE 1:100