

SCHEDULE OF DOORS AND WINDOWS				
TYPE	WIDTH	HEIGHT	SILL LEVEL	REMARKS
D1	1500	2150	-	PANEL DOOR
D2	1100	2150	-	FLUSH DOOR
D3	900	2150	-	FLUSH DOOR
D3E	1000	2150	-	LOUVERS DOOR
D4	800	2150	-	FLUSH DOOR
SD	1800	2150	-	SLIDING DOOR
FCD	1200	2150	-	FIRE CONTROL DOOR
W1	1500	1200	950	ALUMINUM SLIDING WINDOW
W2	1350	1200	950	
W3	1200	1200	950	
W4	1000	1200	950	
W5	900	1000	1150	KITCHEN WINDOW
W6	450	1000	1150	TOILET WINDOW
STW	1500	1200	AS PER ELEVATION	STAIR WINDOW

THIS DRAWING IS A PRIVATE AND CONFIDENTIAL COMMUNICATION AND THE PROPERTY OF MANIRAMKA AND ASSOCIATES AND MUST NOT BE COPIED OR LENT WITHOUT THE CONSENT OF MANIRAMKA AND ASSOCIATES.

NOTES: FOR SPECIFICATION REFER DRAWING NO. NAKSHATRA/SD/02 FOR DOOR WINDOW SCHEDULE REFER DRAWING NO. NAKSHATRA HTS./SD/03

THE STRUCTURAL DESIGN AND DRAWINGS OF BOTH THE FOUNDATION AND THE SUPER STRUCTURE OF THE BUILDING HAS BEEN BY ME CONSIDERING THE SOIL TEST REPORT SUBMITTED BY ASSOCIATED FOUNDATION ENGINEERS AND ALSO CONSIDERING ALL POSSIBLE LOADS, SEISMIC LOADS AND THE MOMENTS GENERATED BY THE PROPOSED STRUCTURE AS PER B.I.S AND THE NATIONAL BUILDING CODE OF INDIA AND CERTIFIED THAT IT IS SAFE AND STABLE IN ALL RESPECT AND THIS REVISIONS SHALL BE ADHERED TO DURING THE CONSTRUCTION.

C.P. Khanra

CHANDI PROSAD KHANRA
BE (Civil), ME (Struct.), MIE (India)
ESS-1/2

SIGNATURE OF
STRUCTURAL ENGINEER

FIRE SAFETY RECOMMENDATION OF WEST BENGAL FIRE & EMERGENCY SERVICES AS STATED IN MEMO NO. IND/WB/FES/20182019/18512 DATED- 27/08/2018 & FSR/0125186220300147 DATED 14-10-2022 HAVE BEEN COMPLIED WITH THE ARCHITECTURAL DRAWING NAMELY PROPOSED (G+15) STORIED BUILDING & CAR PARKING BUILDING (G+3)

Sunil Maniramka
SUNIL MANIRAMKA, (B.Arch.)
Consulting Architect
Council of Architecture (Regn. No. CA/93/16836)

SIGNATURE OF ARCHITECT

BELKASH GRAM PANCHAYAT /
BURDWAN-I PANCHAYAT SAMITI

BURDWAN DEVELOPMENT AUTHORITY

DEVELOPER
SHRACHI BURDWAN DEVELOPERS PVT. LTD.

ARCHITECTS :
MANIRAMKA AND ASSOCIATES
74 B, A. J. C. BOSE ROAD, KOLKATA-700 016
PHONE : (033) 2217 8329
E mail: maniramka.associates@gmail.com
www.maniramkaarchitect.com

PROJECT NAME
PLAN OF HOUSING COMPLEX, COMPRISING OF 15 NOS. RESIDENTIAL BUILDINGS (SANCTIONED AND CONSTRUCTION IS GOING ON) AND PROPOSED 2 NOS. (TOWER 6 & TOWER 7) G+15 STORIED (48.60 METRE HEIGHT) RESIDENTIAL BUILDING AND 1 NO. CAR PARKING BUILDING G+3 STORIED (12.30 METRE HEIGHT) OF NAKSHATRA HEIGHTS PHASE - II (SOLIS), AT R.S./LR DAG NOS. 28, 29, 30, 508, 50, 51, 52, 53, 54, 57, 58, 59, 62, 514, 82 MOUZA- KANTRAPOTA, L.R KHATIAN NO. 361, UNDER BELKASH G. P. BURDWAN-I PANCHAYAT SAMITY, P.S- BURDWAN, DIST- PURBA BURDWAN, WEST BENGAL.

SANCTION DRAWING (TOWER 7)

8TH AND 13TH FLOOR PLAN AND
ROOF PLAN

NORTH
AS PER
SITE

DATE : 12.05.2022 SCALE: 1:100 SHEET NO. 03

DEALT: PRIYANKA DRG. NO. NAKSHATRA HTS./SD/03



Swarna 18.06.2024
Junior Assistant Town Planner,
Burdwan Development Authority
Burdwan

RA 21.06.24
Assistant Town Planner
Burdwan Development Authority
Purba Bardhaman

Development Permission is approved up to 48 of West Bengal Town and Country Planning and Development Act, 1979 by BDA vide Memo No. 2294 dated 13/6/24 as posted as mentioned in section 6 of the Act. This building plan should be sanctioned and construction is going on and proposed 2 nos. (Tower 6 & Tower 7) G+15 storied (48.60 metre height) residential building and 1 no. car parking building G+3 storied (12.30 metre height) of Nakshatra Heights Phase - II (Solis), at R.S./LR DAG Nos. 28, 29, 30, 508, 50, 51, 52, 53, 54, 57, 58, 59, 62, 514, 82 Mouza- Kantrapota, L.R Khatian No. 361, under Belkash G.P. Burdwan-I Panchayat Samity, P.S- Burdwan, Dist- Purba Burdwan, West Bengal.


Shachi
SHRACHI BURDWAN DEVELOPERS PVT. LTD.

Structural part is not considered from this end.


BUILDING PERMITSION / NOC ISSUED UNDER ONLINE DOCKET NO. 1354962-01 dated 11/06/2024

Structural part is not considered from this end. District Engineer

Continued vide Memo No. 2294 dated 13/6/24

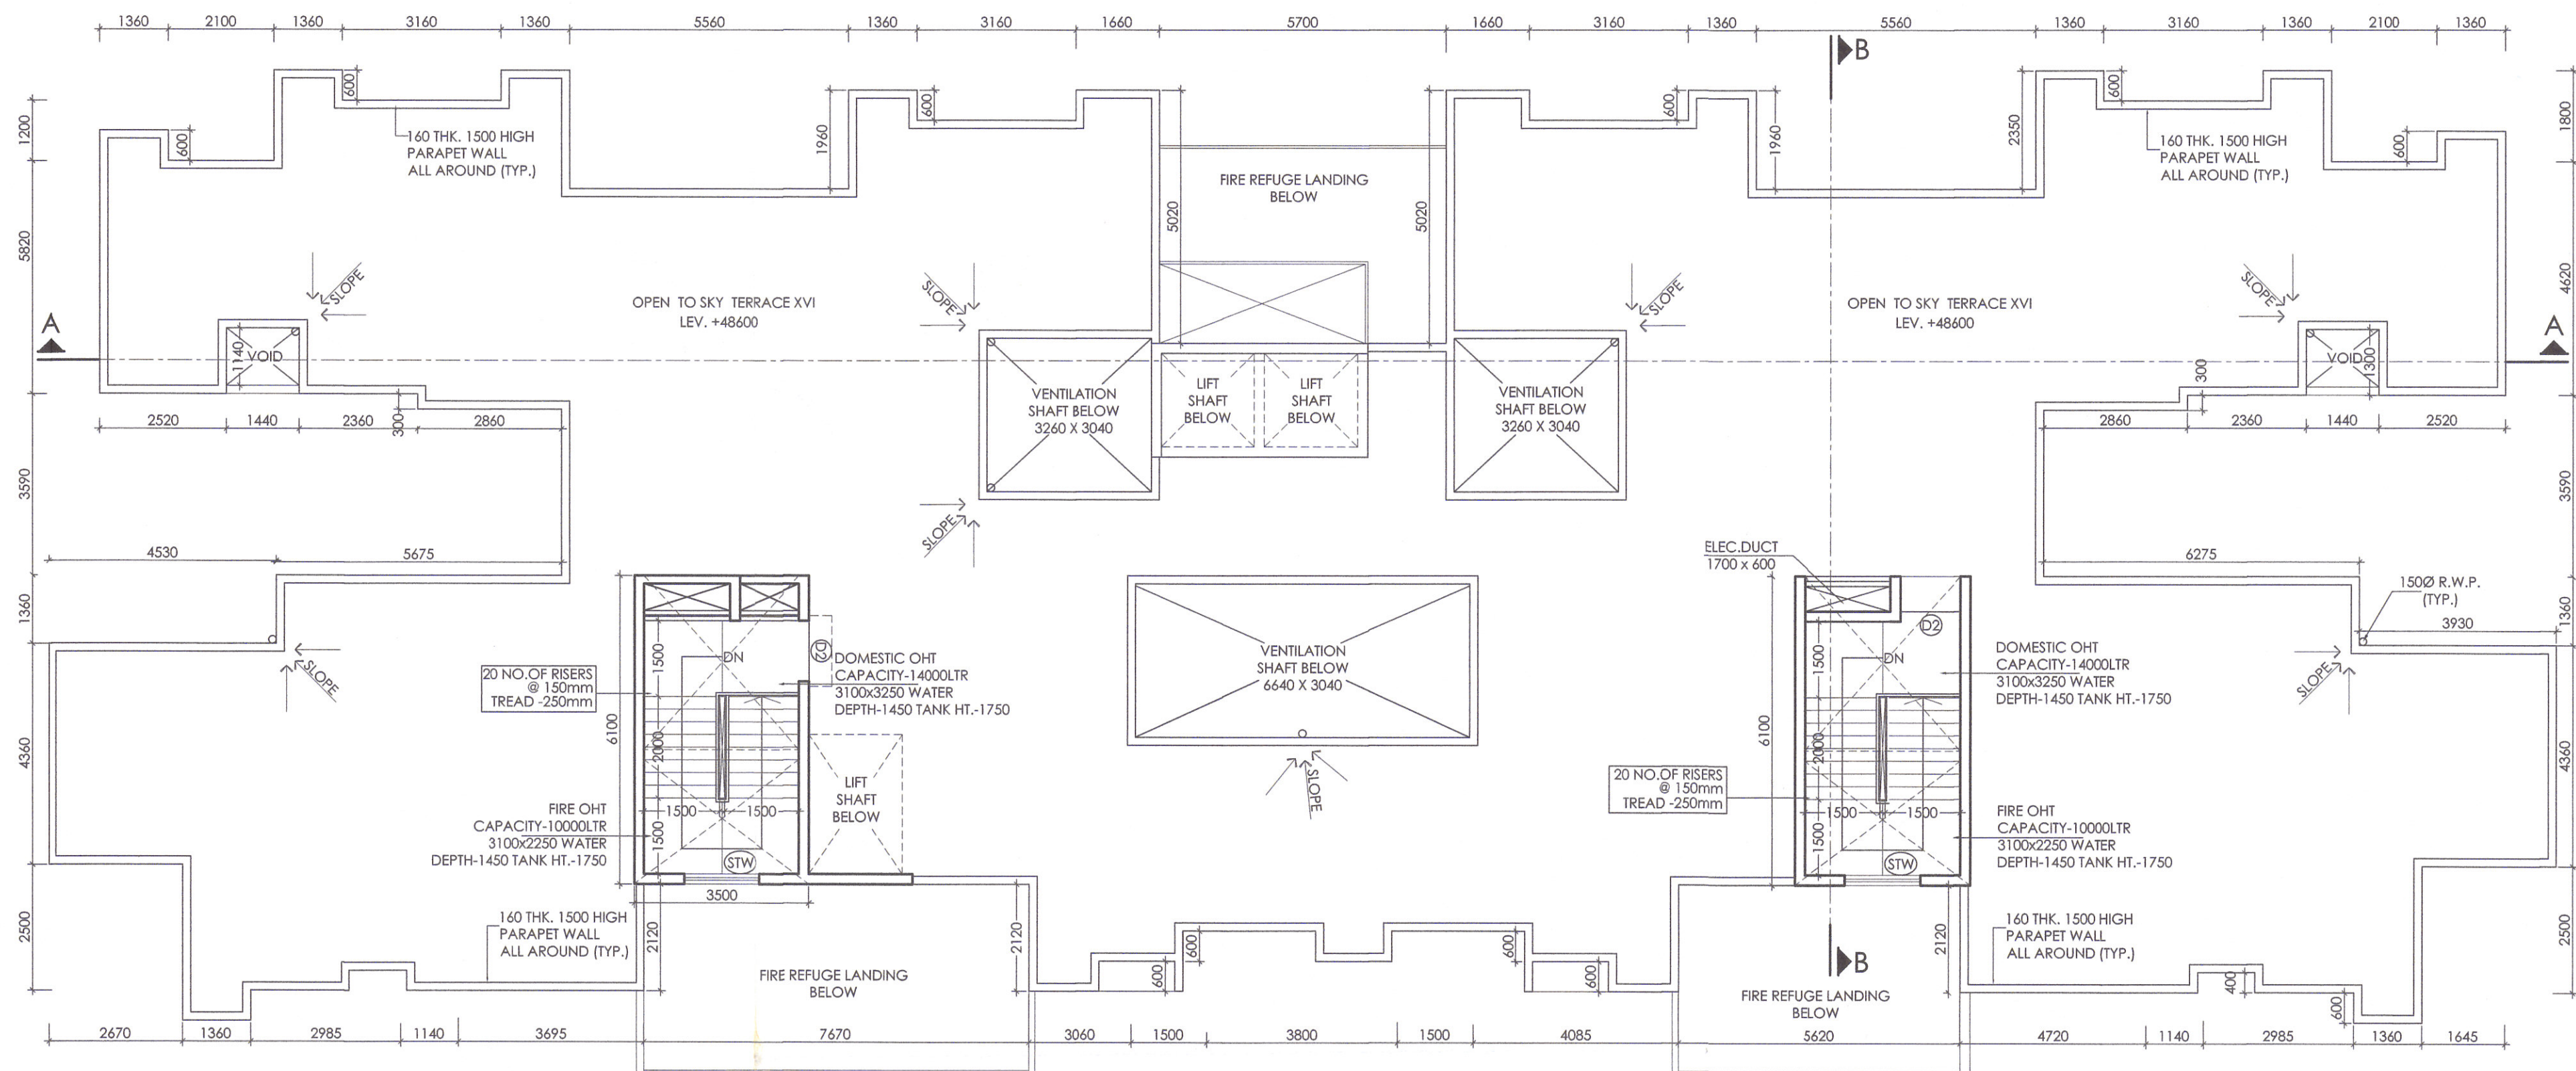

ROOF PLAN

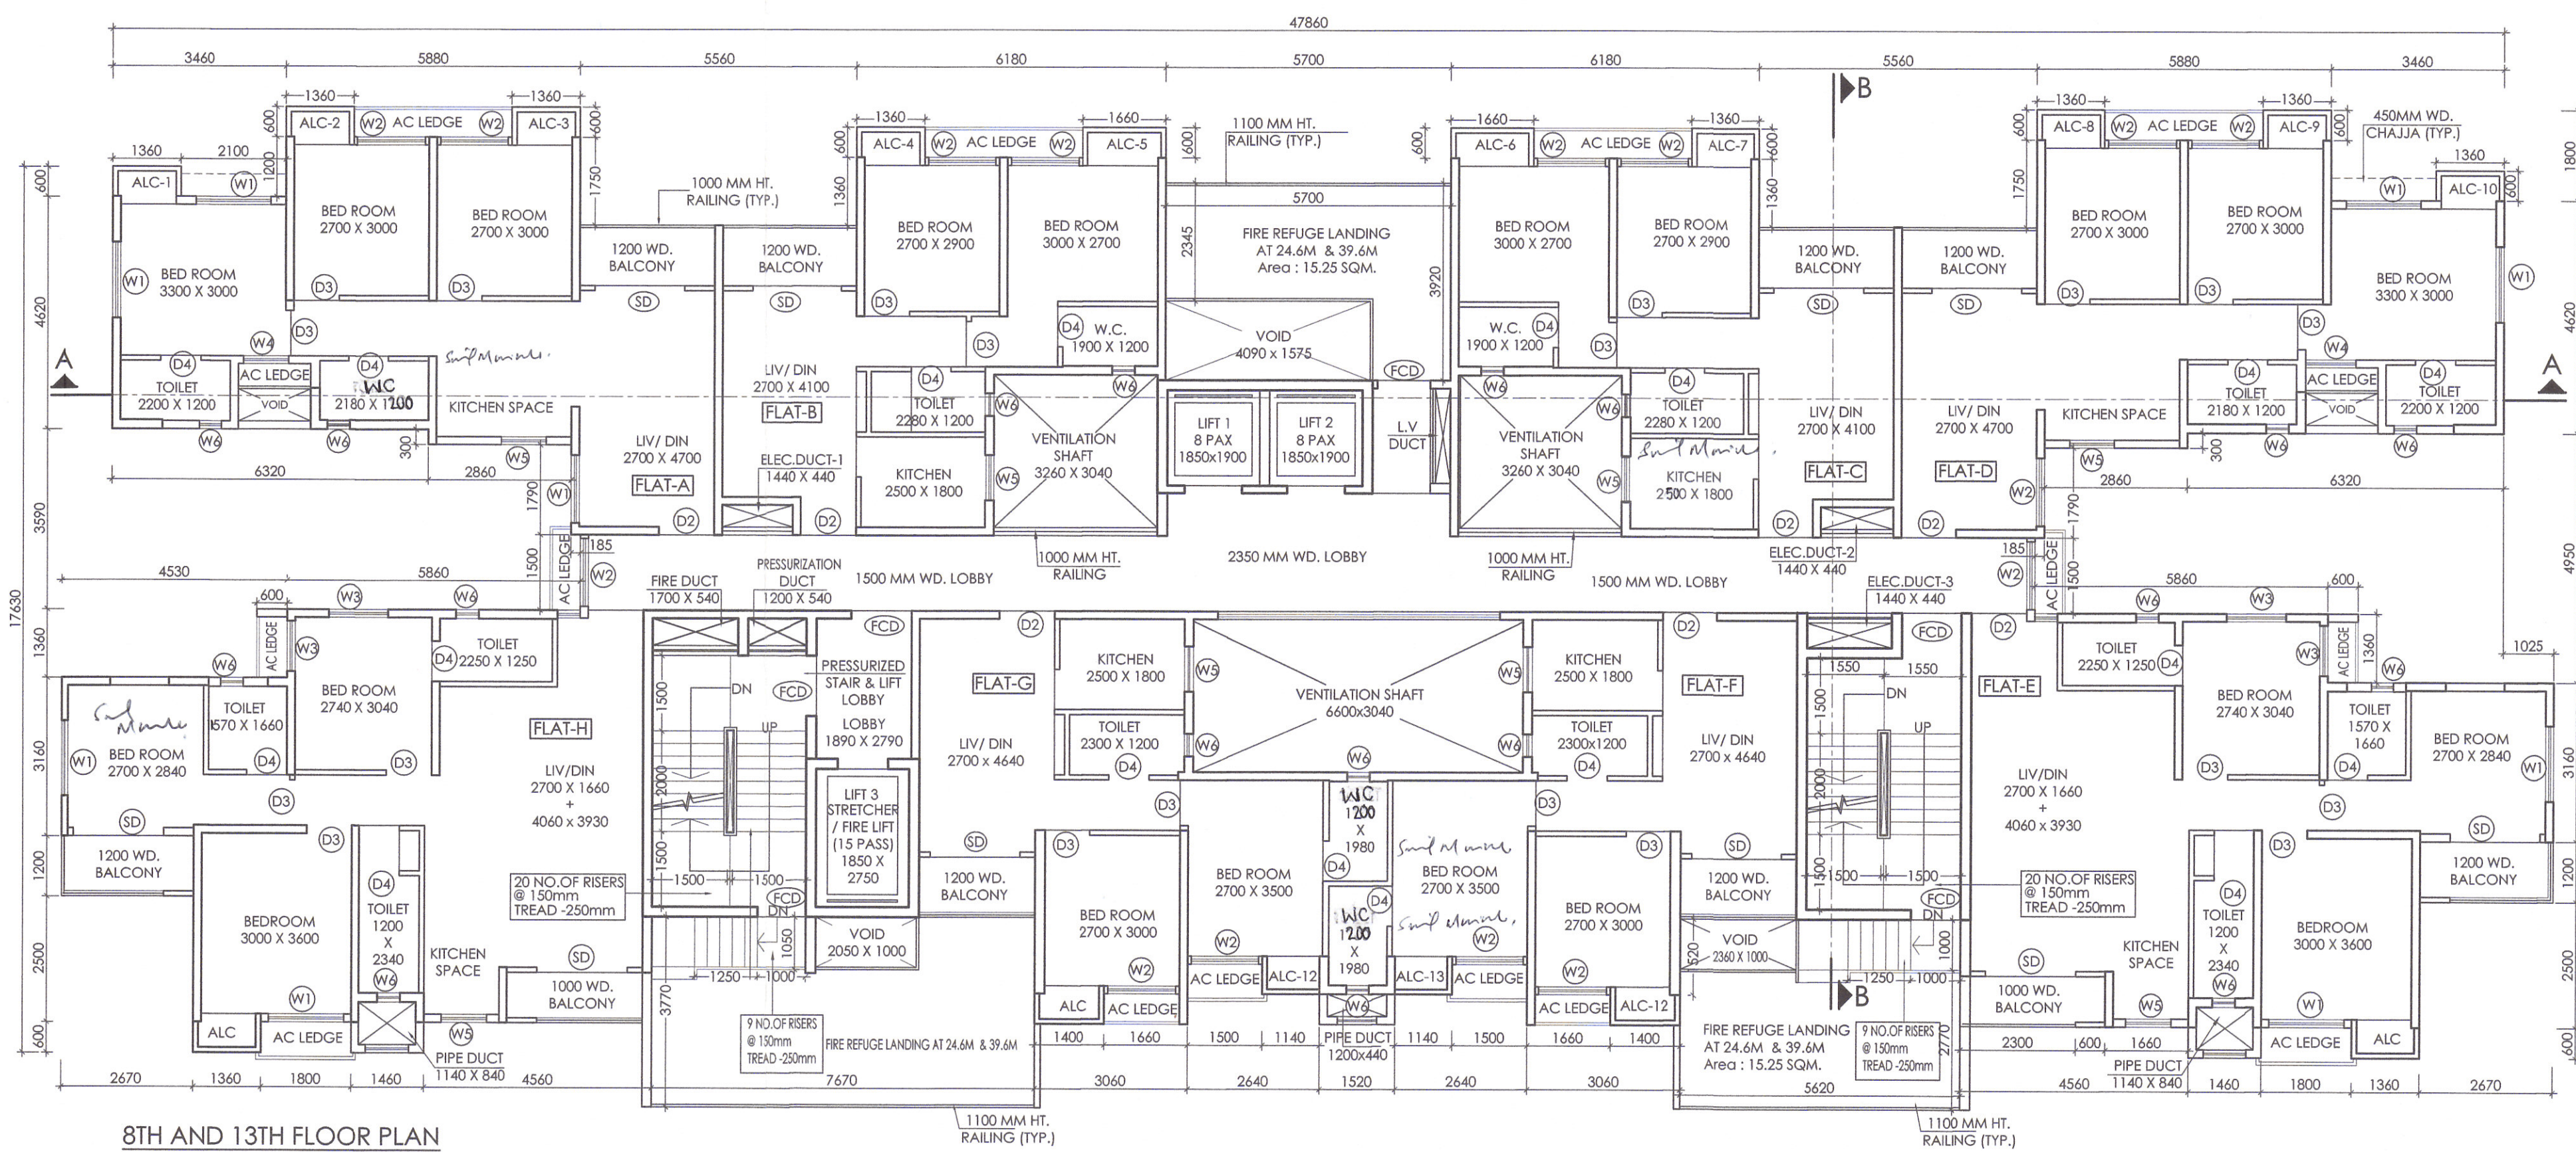

8TH AND 13TH FLOOR PLAN