


1ST. FLOOR PLAN

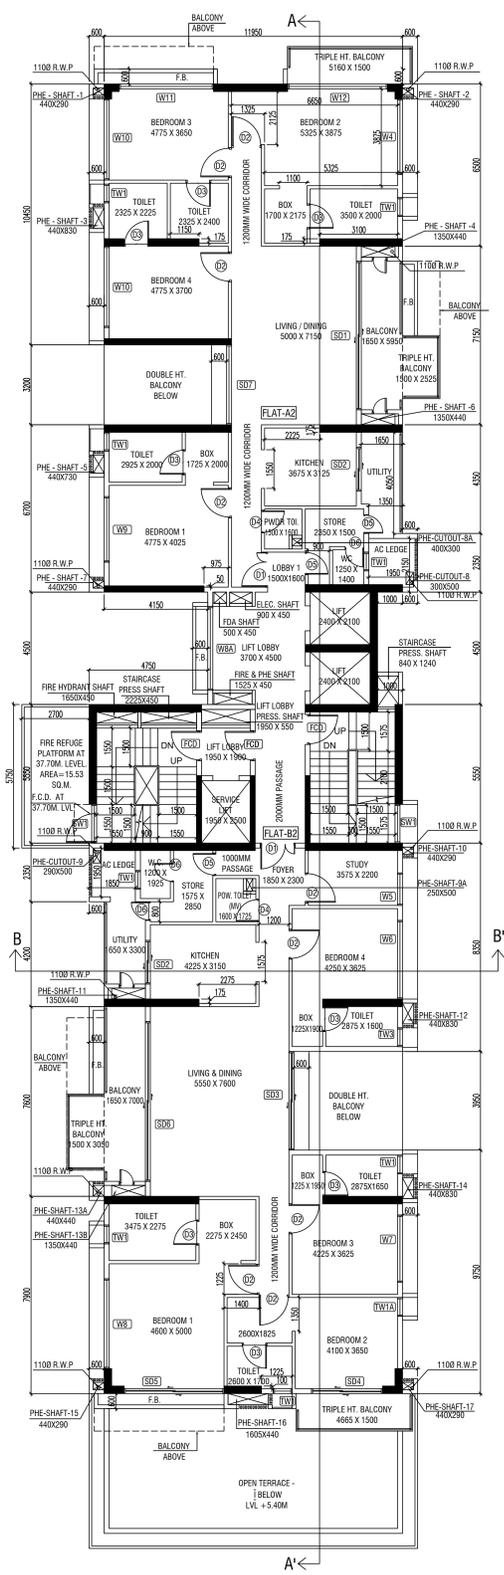

2ND, 5TH, 8TH, & 11TH. FLOOR PLAN

OFFICE USE	
B.P. NO. : 2025/20363	VALID UPTO : 20-JAN-31
DATE : 21-JAN-26	
SIGNATURE OF E.E.(C), BR - XII BUILDING DEPARTMENT / K.M.C.	SIGNATURE OF A.E.(C), BR - XII BUILDING DEPARTMENT / K.M.C.

UNDERSIGNED HAS INSPECTED THE SITE AND CARRIED OUT SOIL INVESTIGATION THEREON. IT IS CERTIFIED THAT THE EXISTING SOIL OF THE SITE IS ABLE TO CARRY THE LOAD COMING FROM THE PROPOSED CONSTRUCTION AND THE FOUNDATION SYSTEM PROPOSED HEREIN IS SAFE & STABLE IN ALL RESPECT FROM GEO-TECHNICAL POINT OF VIEW.

NAME OF GEO. TECH. ENGINEER
JISHU PAL
07/17/23

THE STRUCTURAL DESIGN AND DRAWING OF BOTH THE FOUNDATION AND SUPER STRUCTURE OF THE BUILDING HAS BEEN MADE BY ME CONSIDERING ALL POSSIBLE LOADS INCLUDING SEISMIC LOAD AS PER THE NATIONAL BUILDING CODE OF INDIA AND CERTIFIED THAT IT IS SAFE AND STABLE IN ALL RESPECTS. SOIL TESTING HAS BEEN DONE BY MR. JISHU PAL. THE RECOMMENDATION OF SOIL TEST REPORT HAS BEEN CONSIDERED DURING STRUCTURAL CALCULATIONS.

NAME OF STRUCTURAL ENGINEER
ESE/12/22

NAME OF STRUCTURAL REVIEWER
MANISH MAJUMDER
CA/001/25/04

NAME OF ARCHITECT
MANISH KUMAR SHINHA ROY
CA/001/25/04

I DO HEREBY DECLARE WITH FULL RESPONSIBILITY THAT I SHALL ENGAGE L.B.A. & E.S.E. DURING CONSTRUCTION. I SHALL FOLLOW THE INSTRUCTION OF L.B.A. & E.S.E. DURING CONSTRUCTION OF THE BUILDING (AS PER PLAN). K.M.C. AUTHORITY WILL NOT BE RESPONSIBLE FOR STRUCTURAL STABILITY OF THE BUILDING & ADJOINING STRUCTURE. IF ANY SUBMITTED DOCUMENT ARE FORFEIT UNLESS TO BE MADE THE K.M.C. AUTHORITY MAY REMOVE THE SANCTION PLAN. THE CONSTRUCTION OF WATER RESERVOIR AND STP EXCLUDED UNDER THE GUIDANCE OF L.B.A. & E.S.E. THE PLOT IS IDENTIFIED BY ME DURING INSPECTION.

NAME OF OWNER'S
M.S. PRODRAR UDYOG LTD., DIGHA ENCLAVE PVT. LTD., SUNANDA PLAZA PVT. LTD., PLATINUM INFRACON PVT. LTD., PRESIDENCY NIMAS PVT. LTD., PREMIUM PROMOTERS PVT. LTD., EVERNEW HIGHRISE PVT. LTD., AKOM ENCLAVE PVT. LTD., LADAK DEVELOPERS PVT. LTD.

TITLE :
FIRE PUMP ROOM WITH U.G.W.R., SECTION-CC', 1ST. FLOOR PLAN, 2ND, 5TH, 8TH & 11TH. FLOOR PLAN

TOWER
PROJECT:
PROPOSED TOWER- G+XVI STORIED (59.95 MT HEIGHT) & RESIDENTIAL CLUB - G+1 STORIED (9.95 M. HEIGHT) RESIDENTIAL BUILDING PLAN U/S 383(A) AT 203 SALLI CHOWDHURY SARANI (FORMERLY KNOWN AS RAJADANGA ROAD) AT MOUZAKASBA, JURISDICTION UNDER KOLKATA MUNICIPAL CORPORATION, WARD NO-107, POLICE STATION-KASBA, POST OFFICE-KASBA, KOLKATA-700107.

N CHD BY : M.S.R	SCALE	DATE	SHEET NO- 3
	1:100	20.12.2025	