




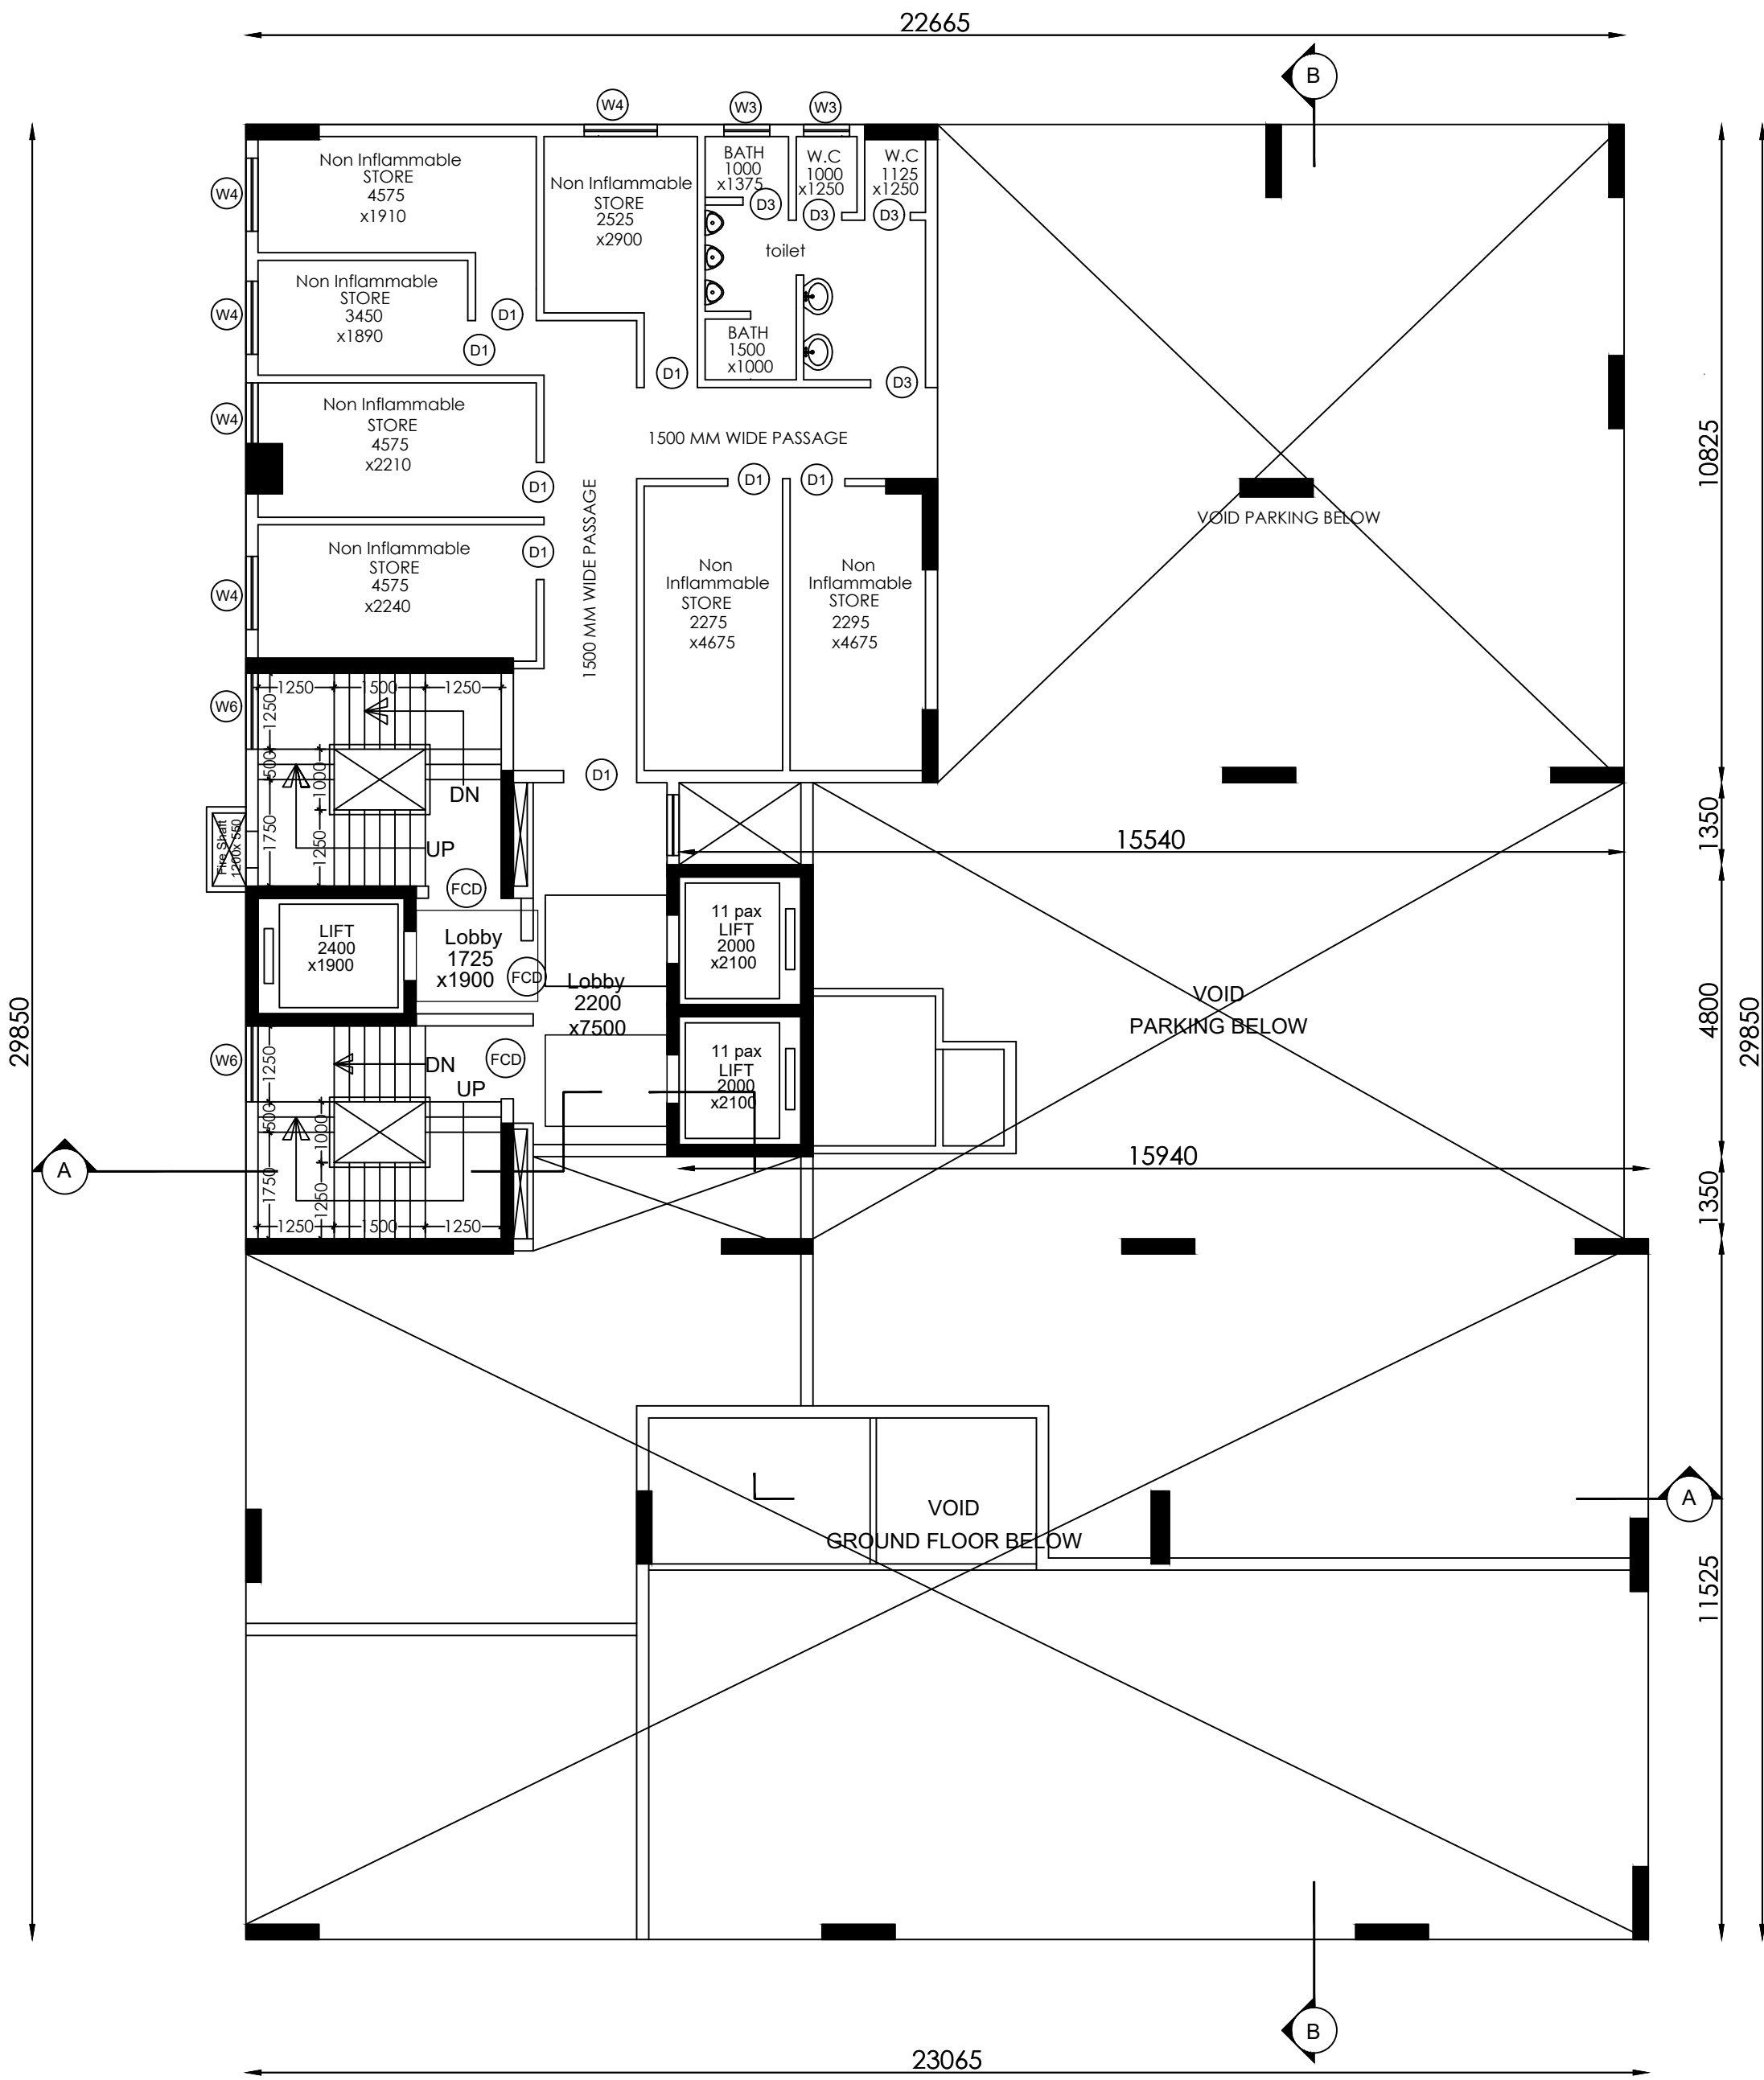


1ST FLOOR PLAN
SCALE: 1:100

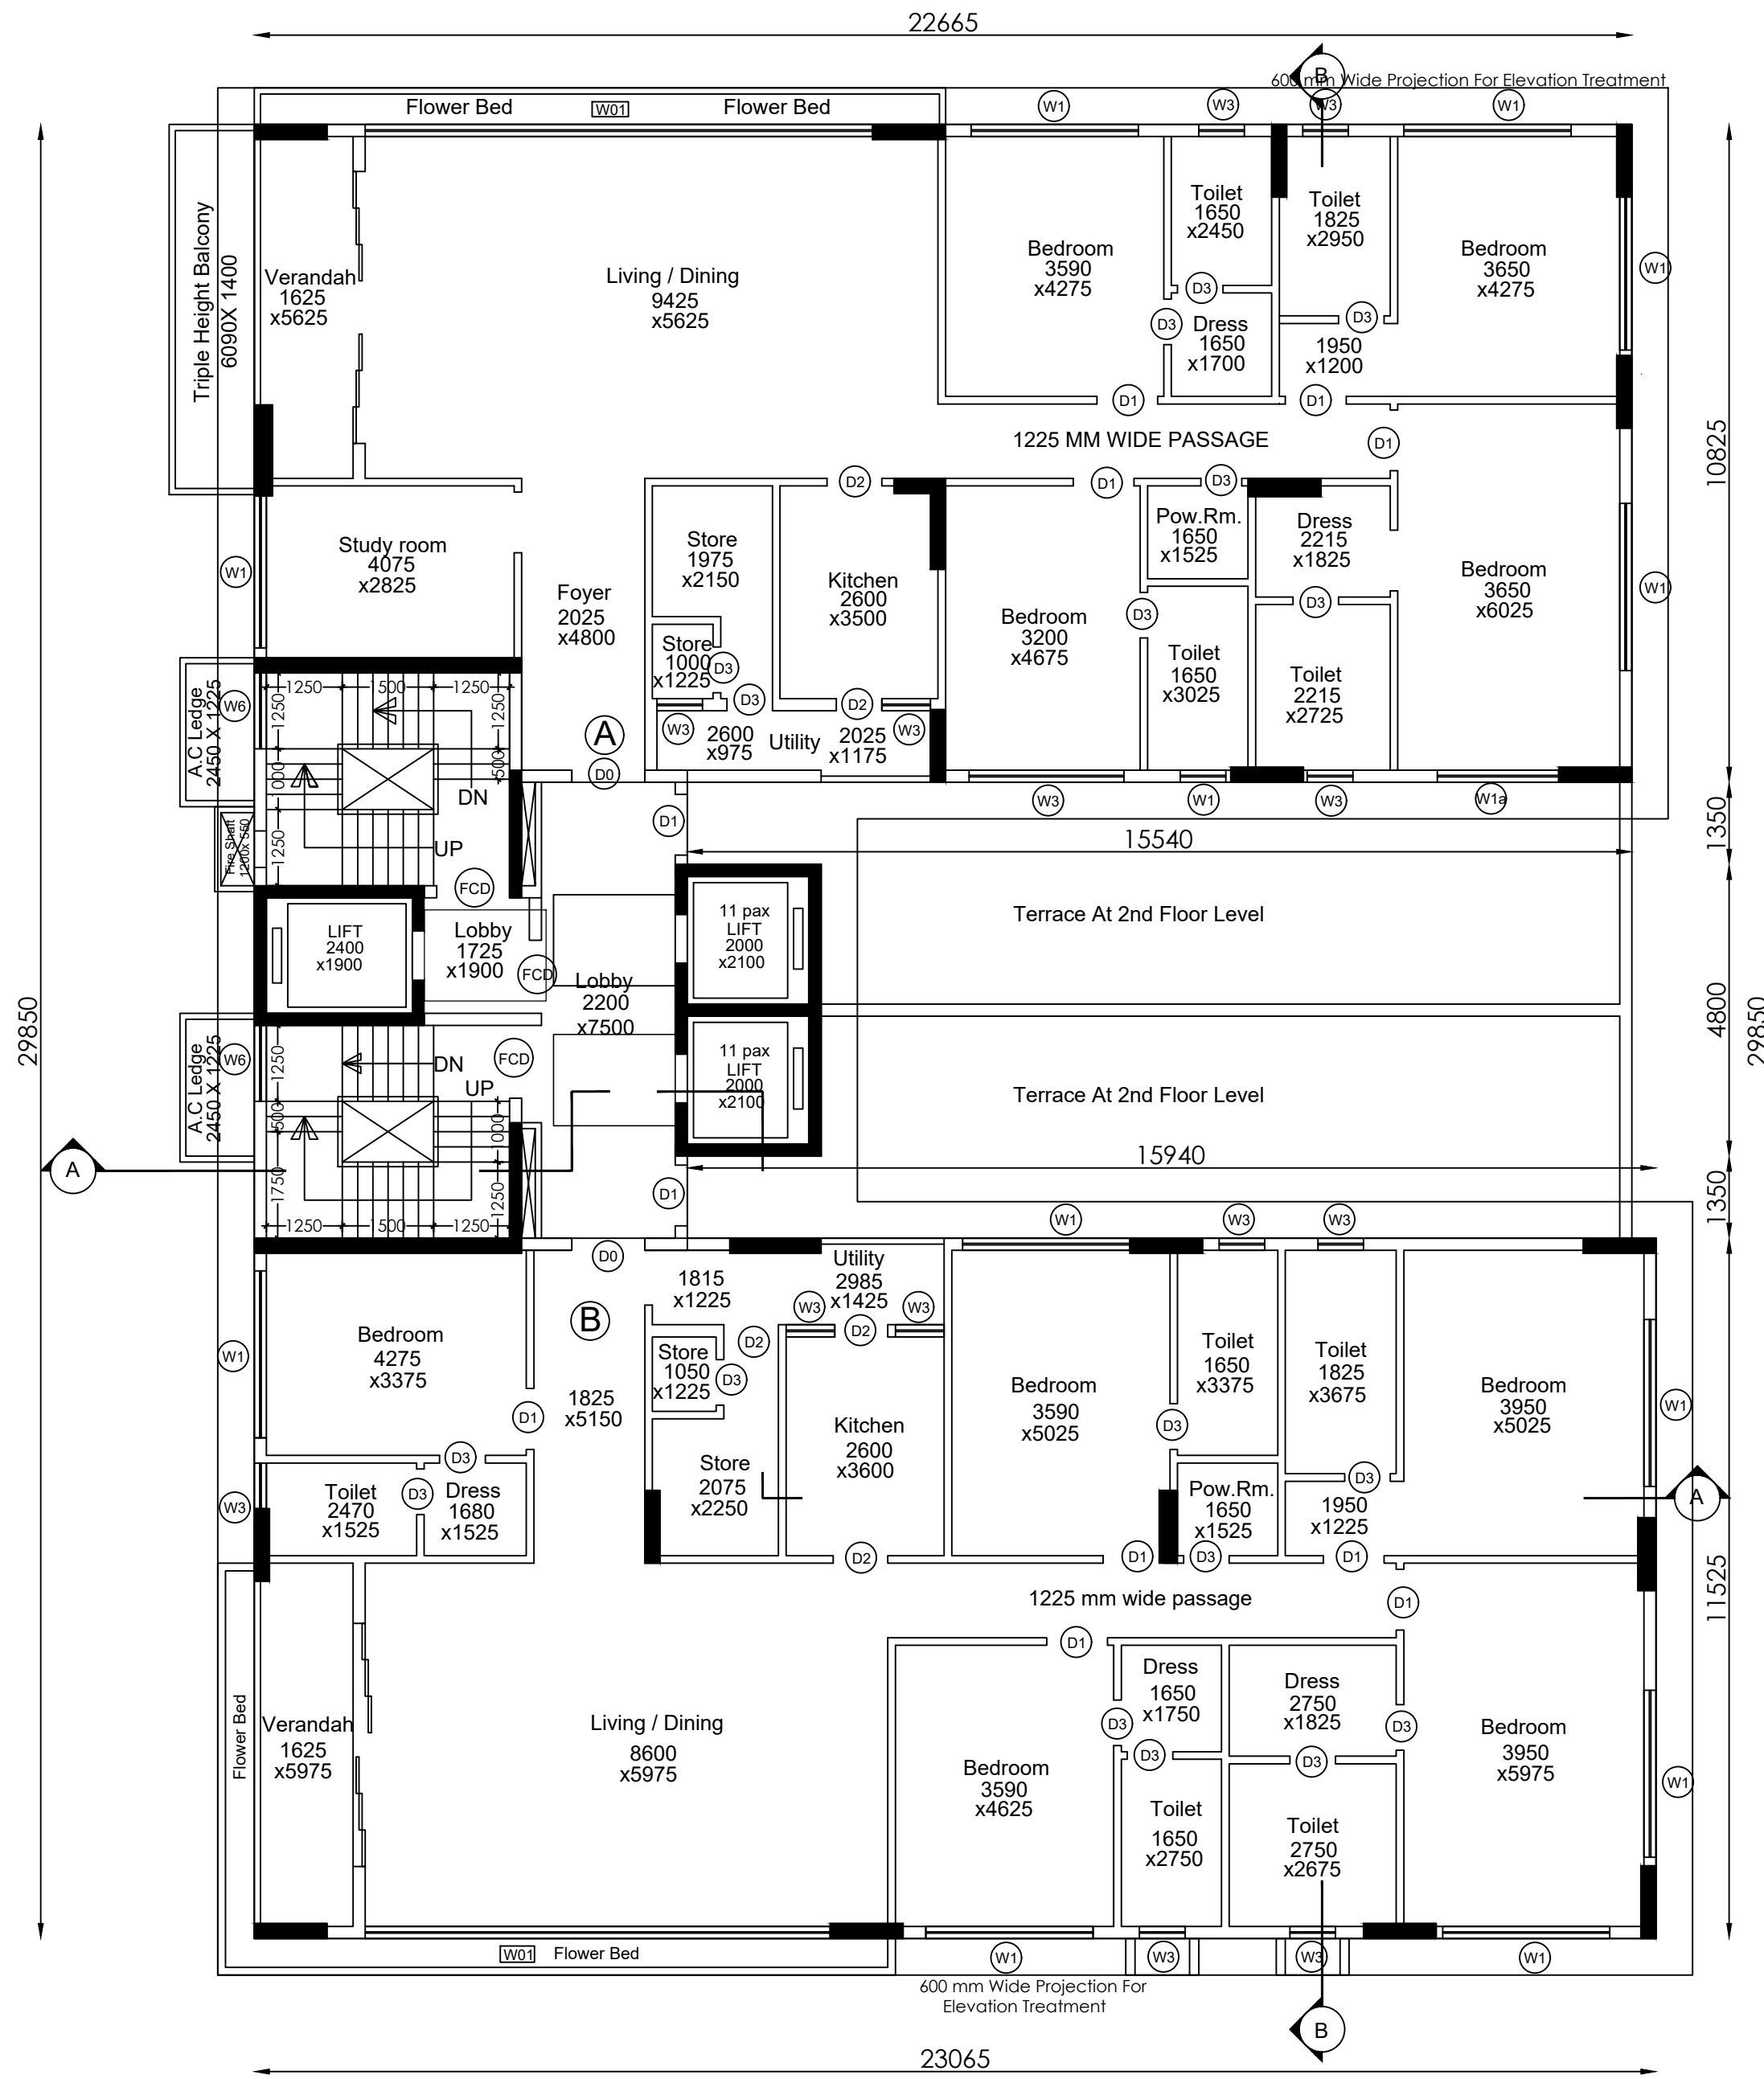


2ND FLOOR PLAN
SCALE: 1:100

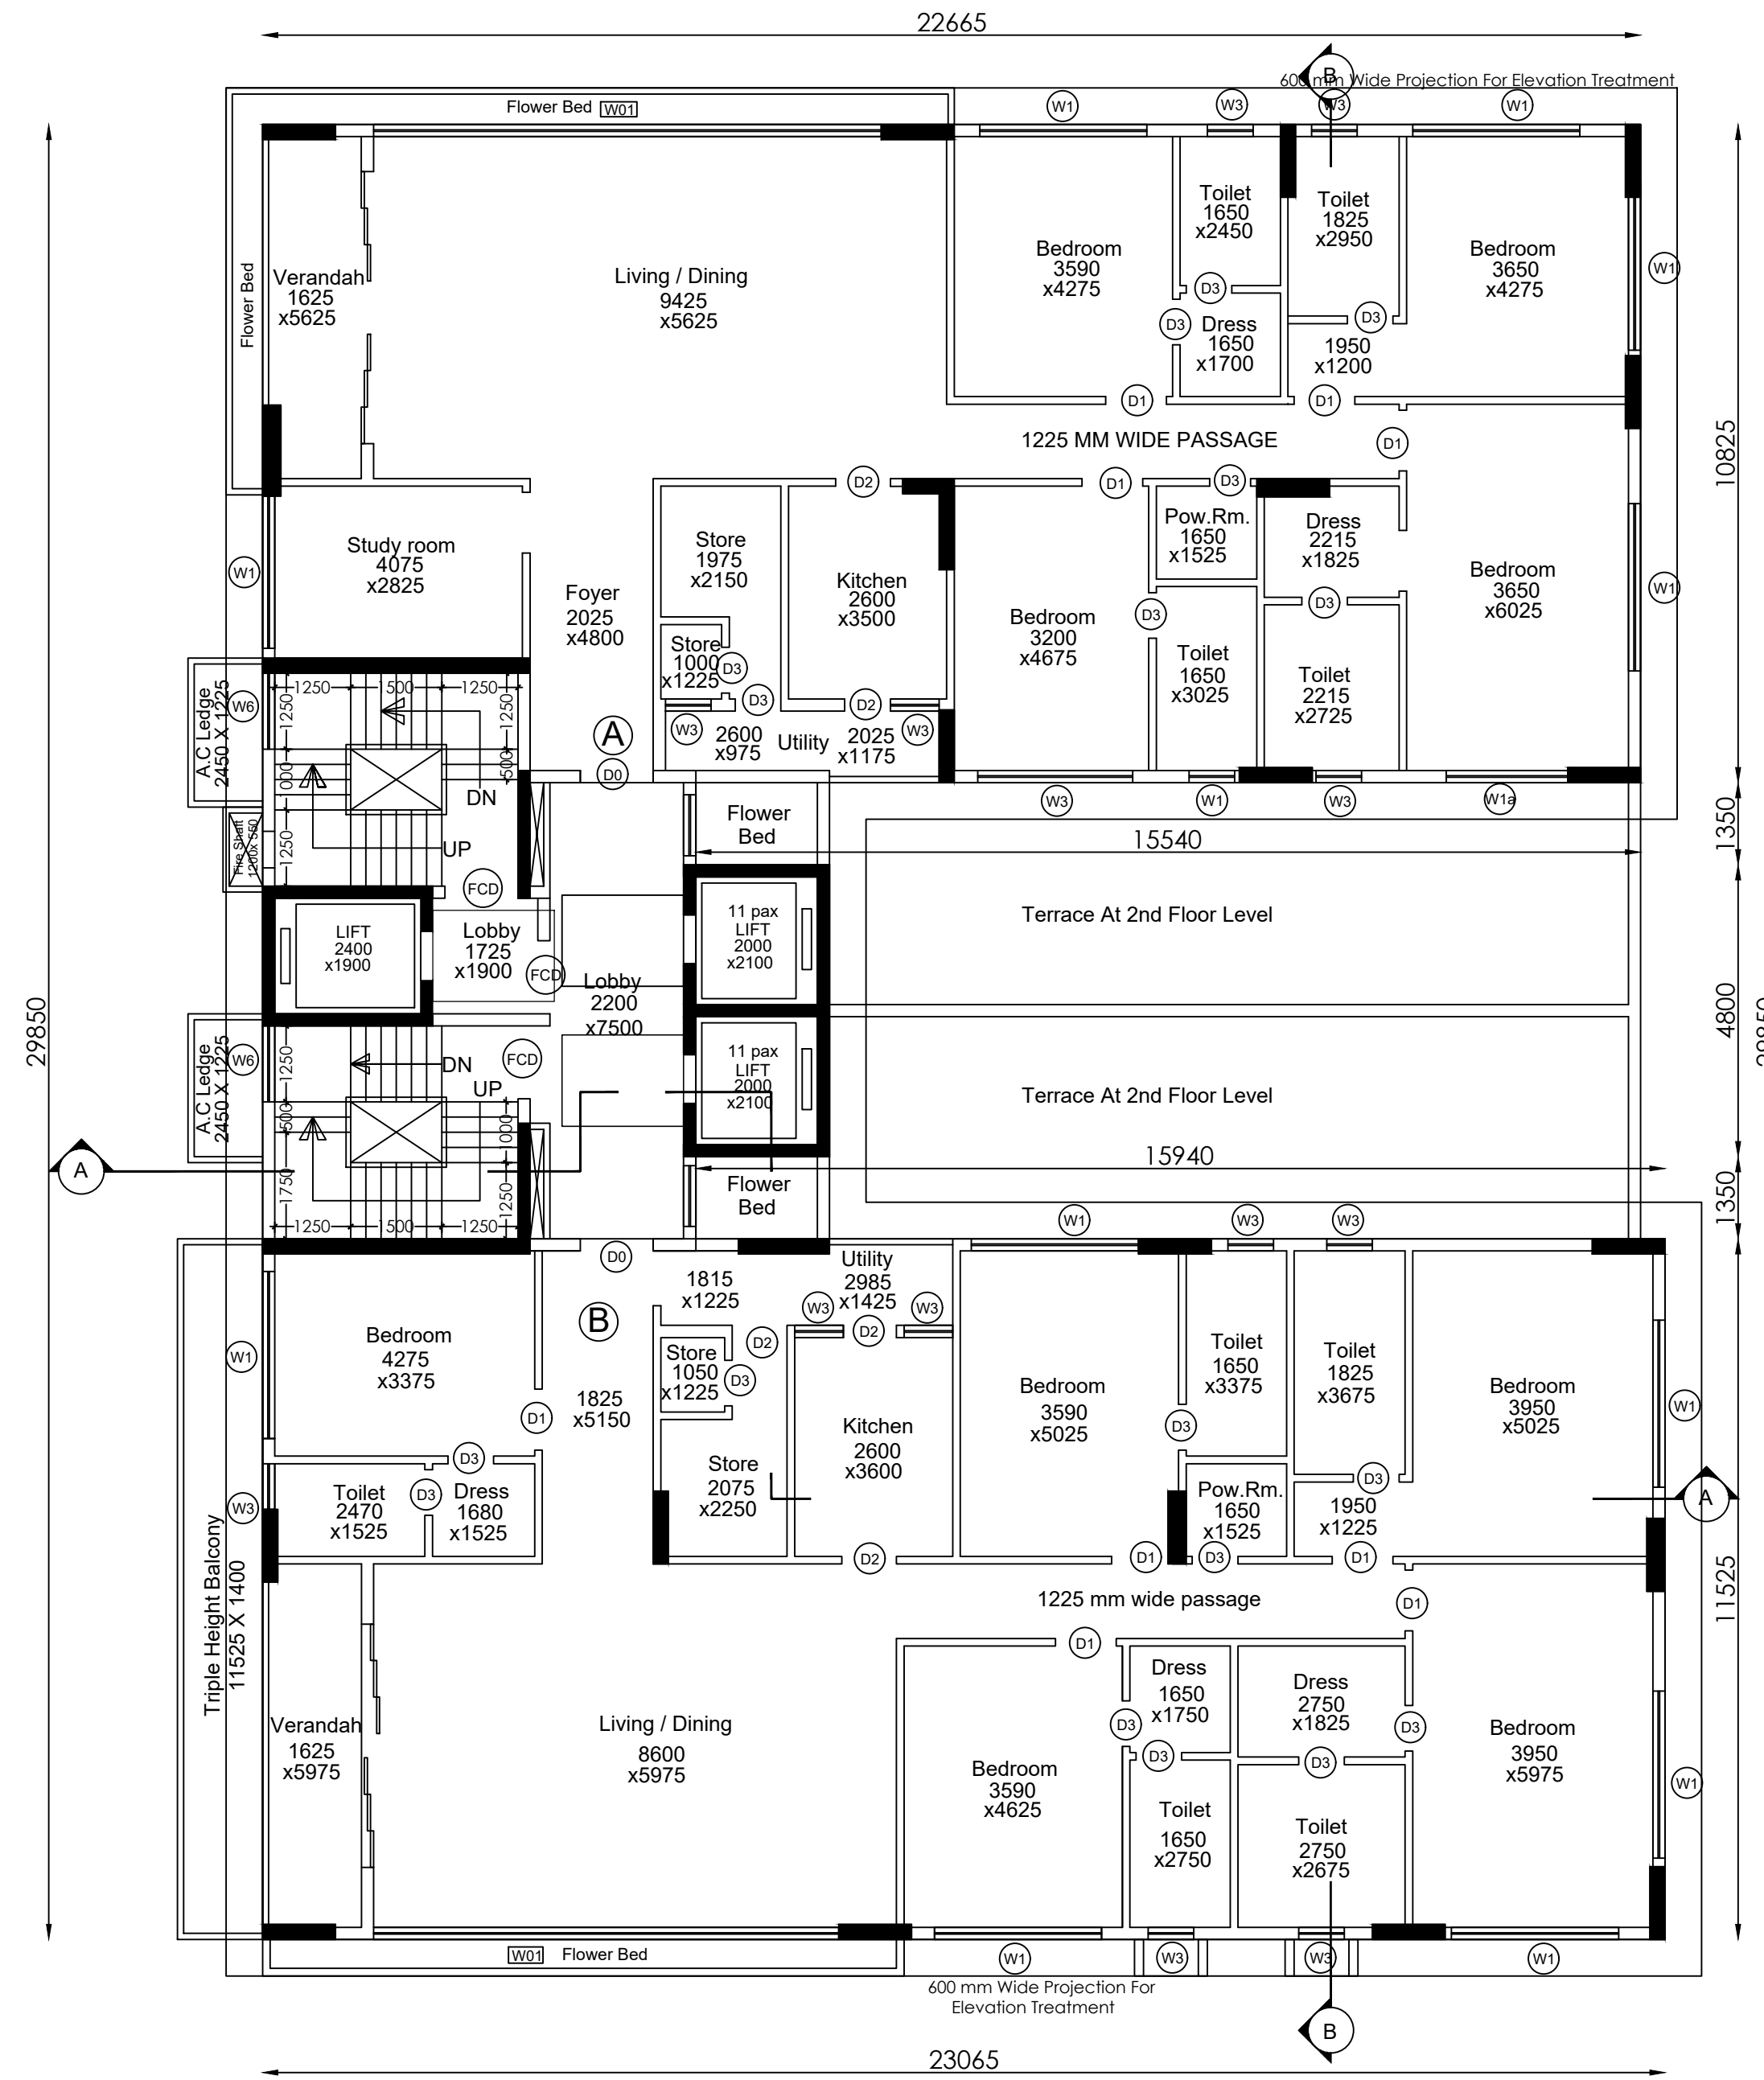


3RD FLOOR PLAN
SCALE: 1:100

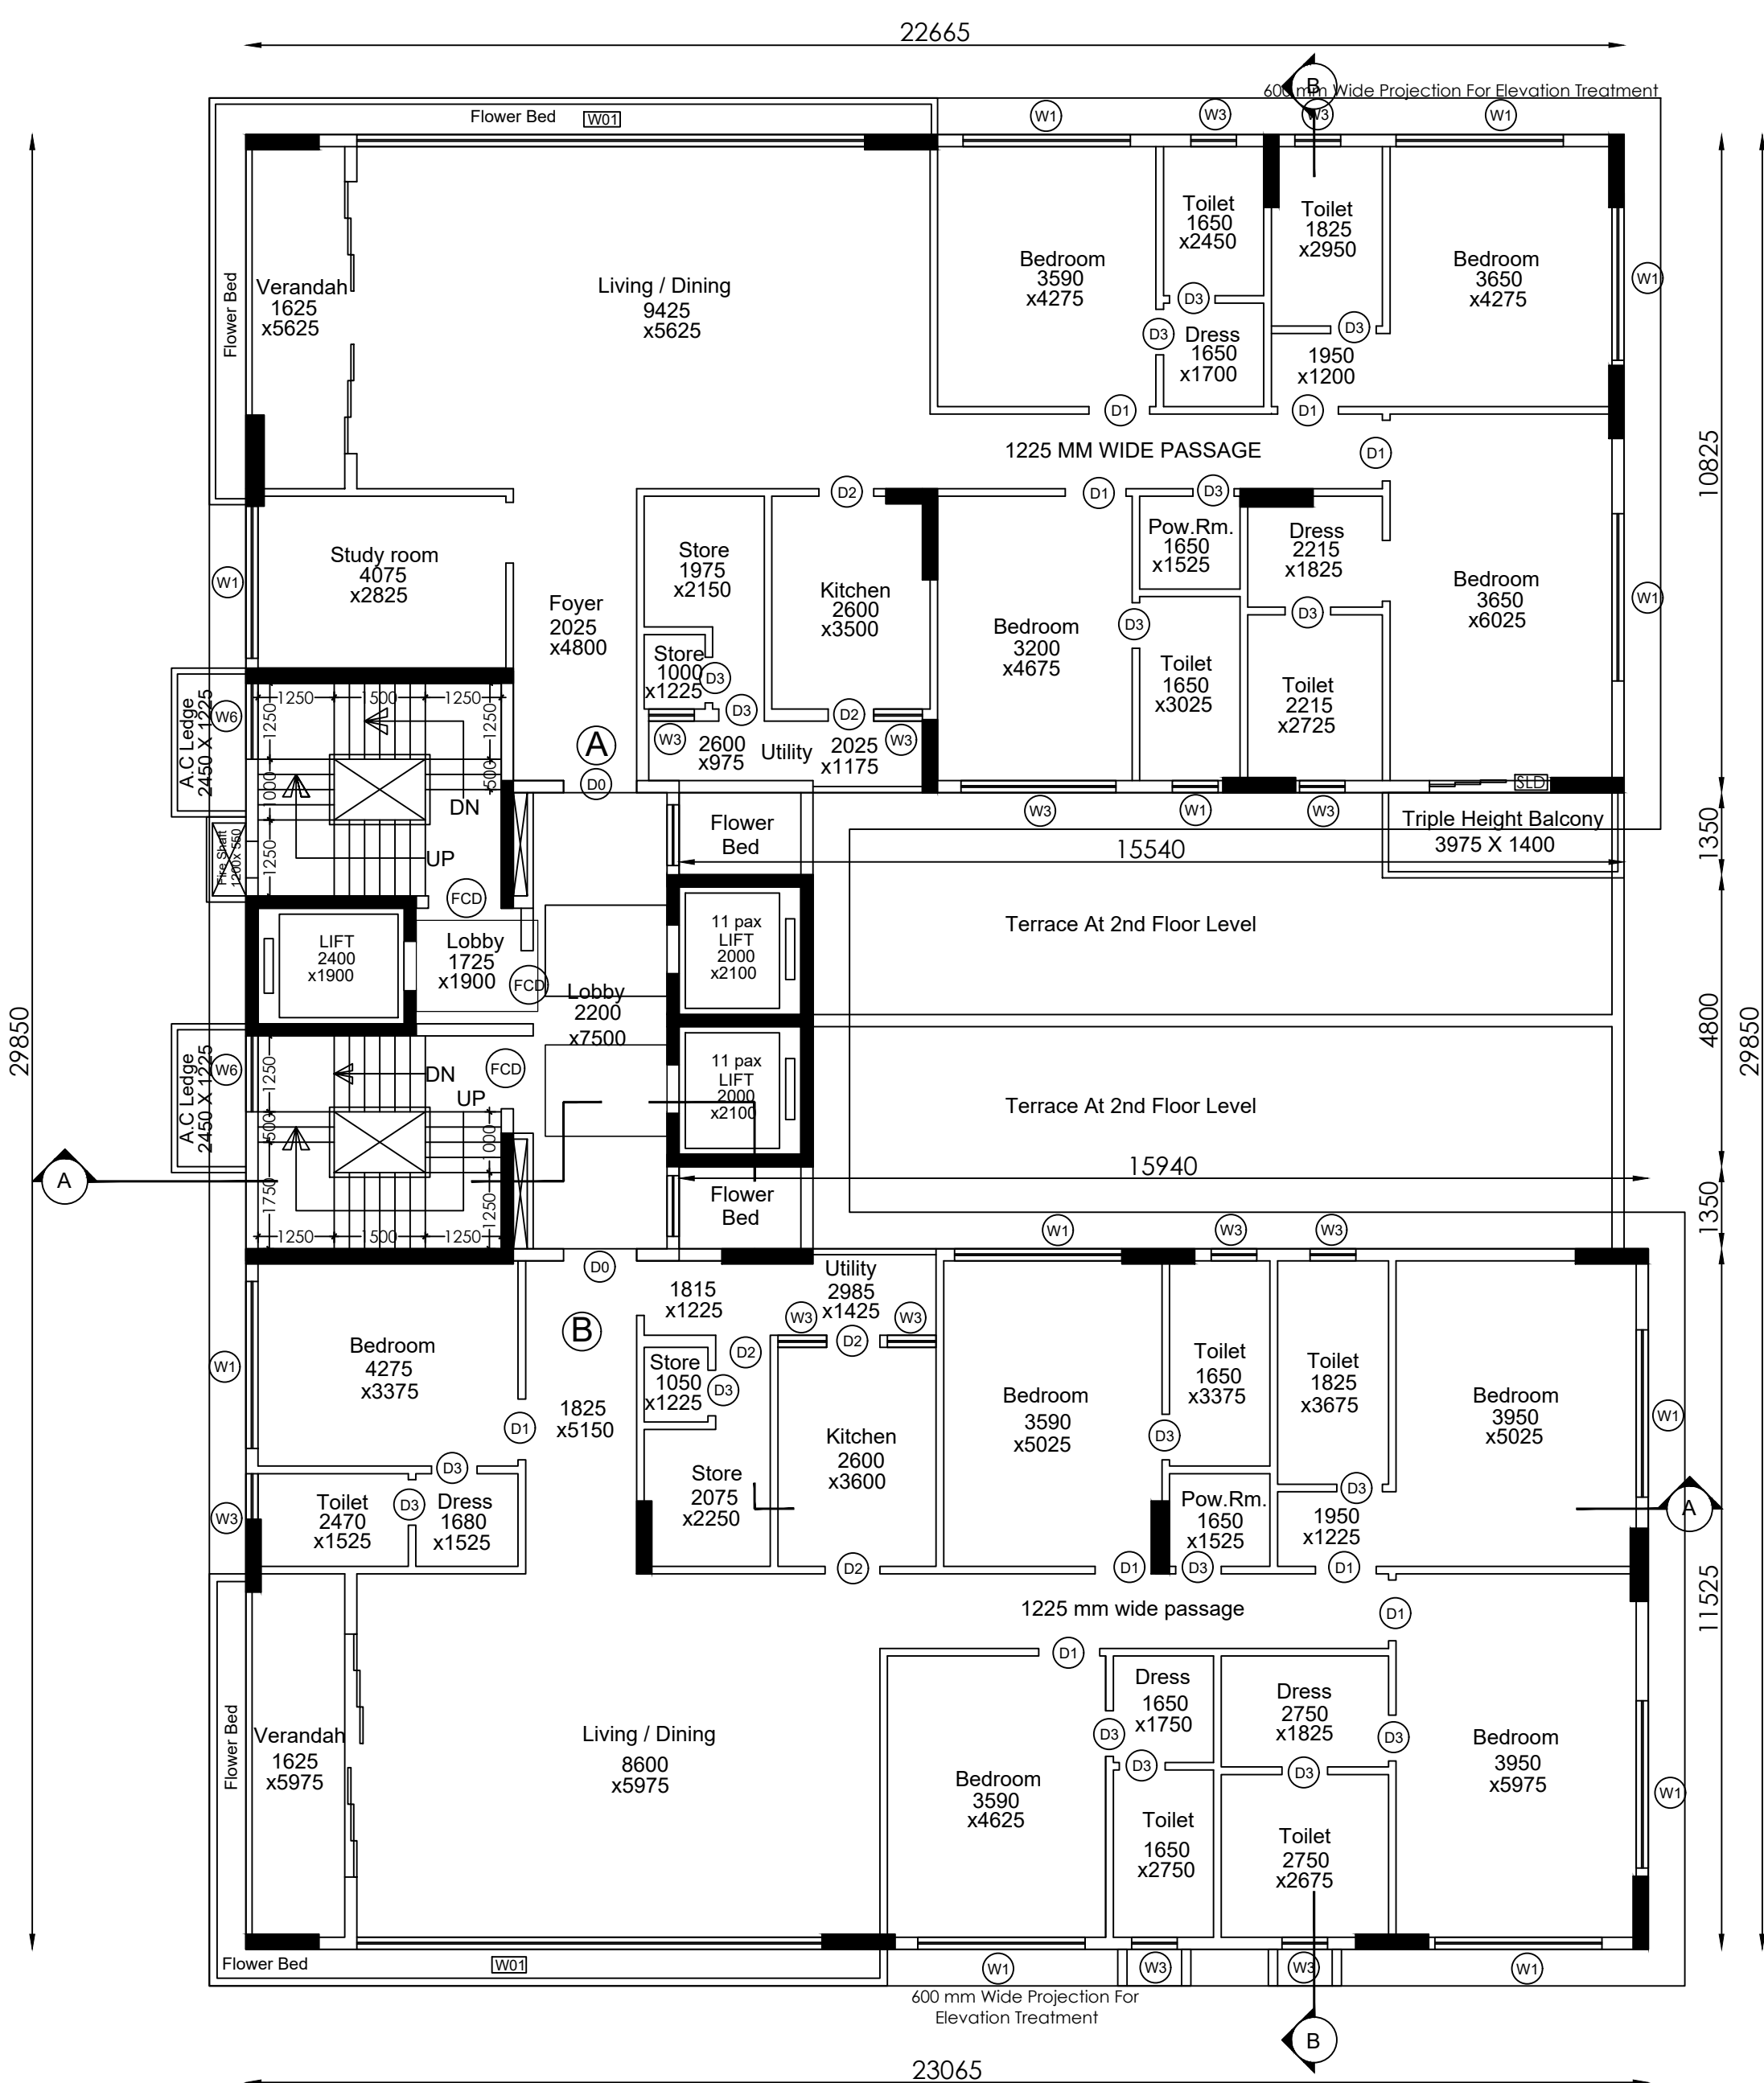

4TH FLOOR PLAN
SCALE: 1:100

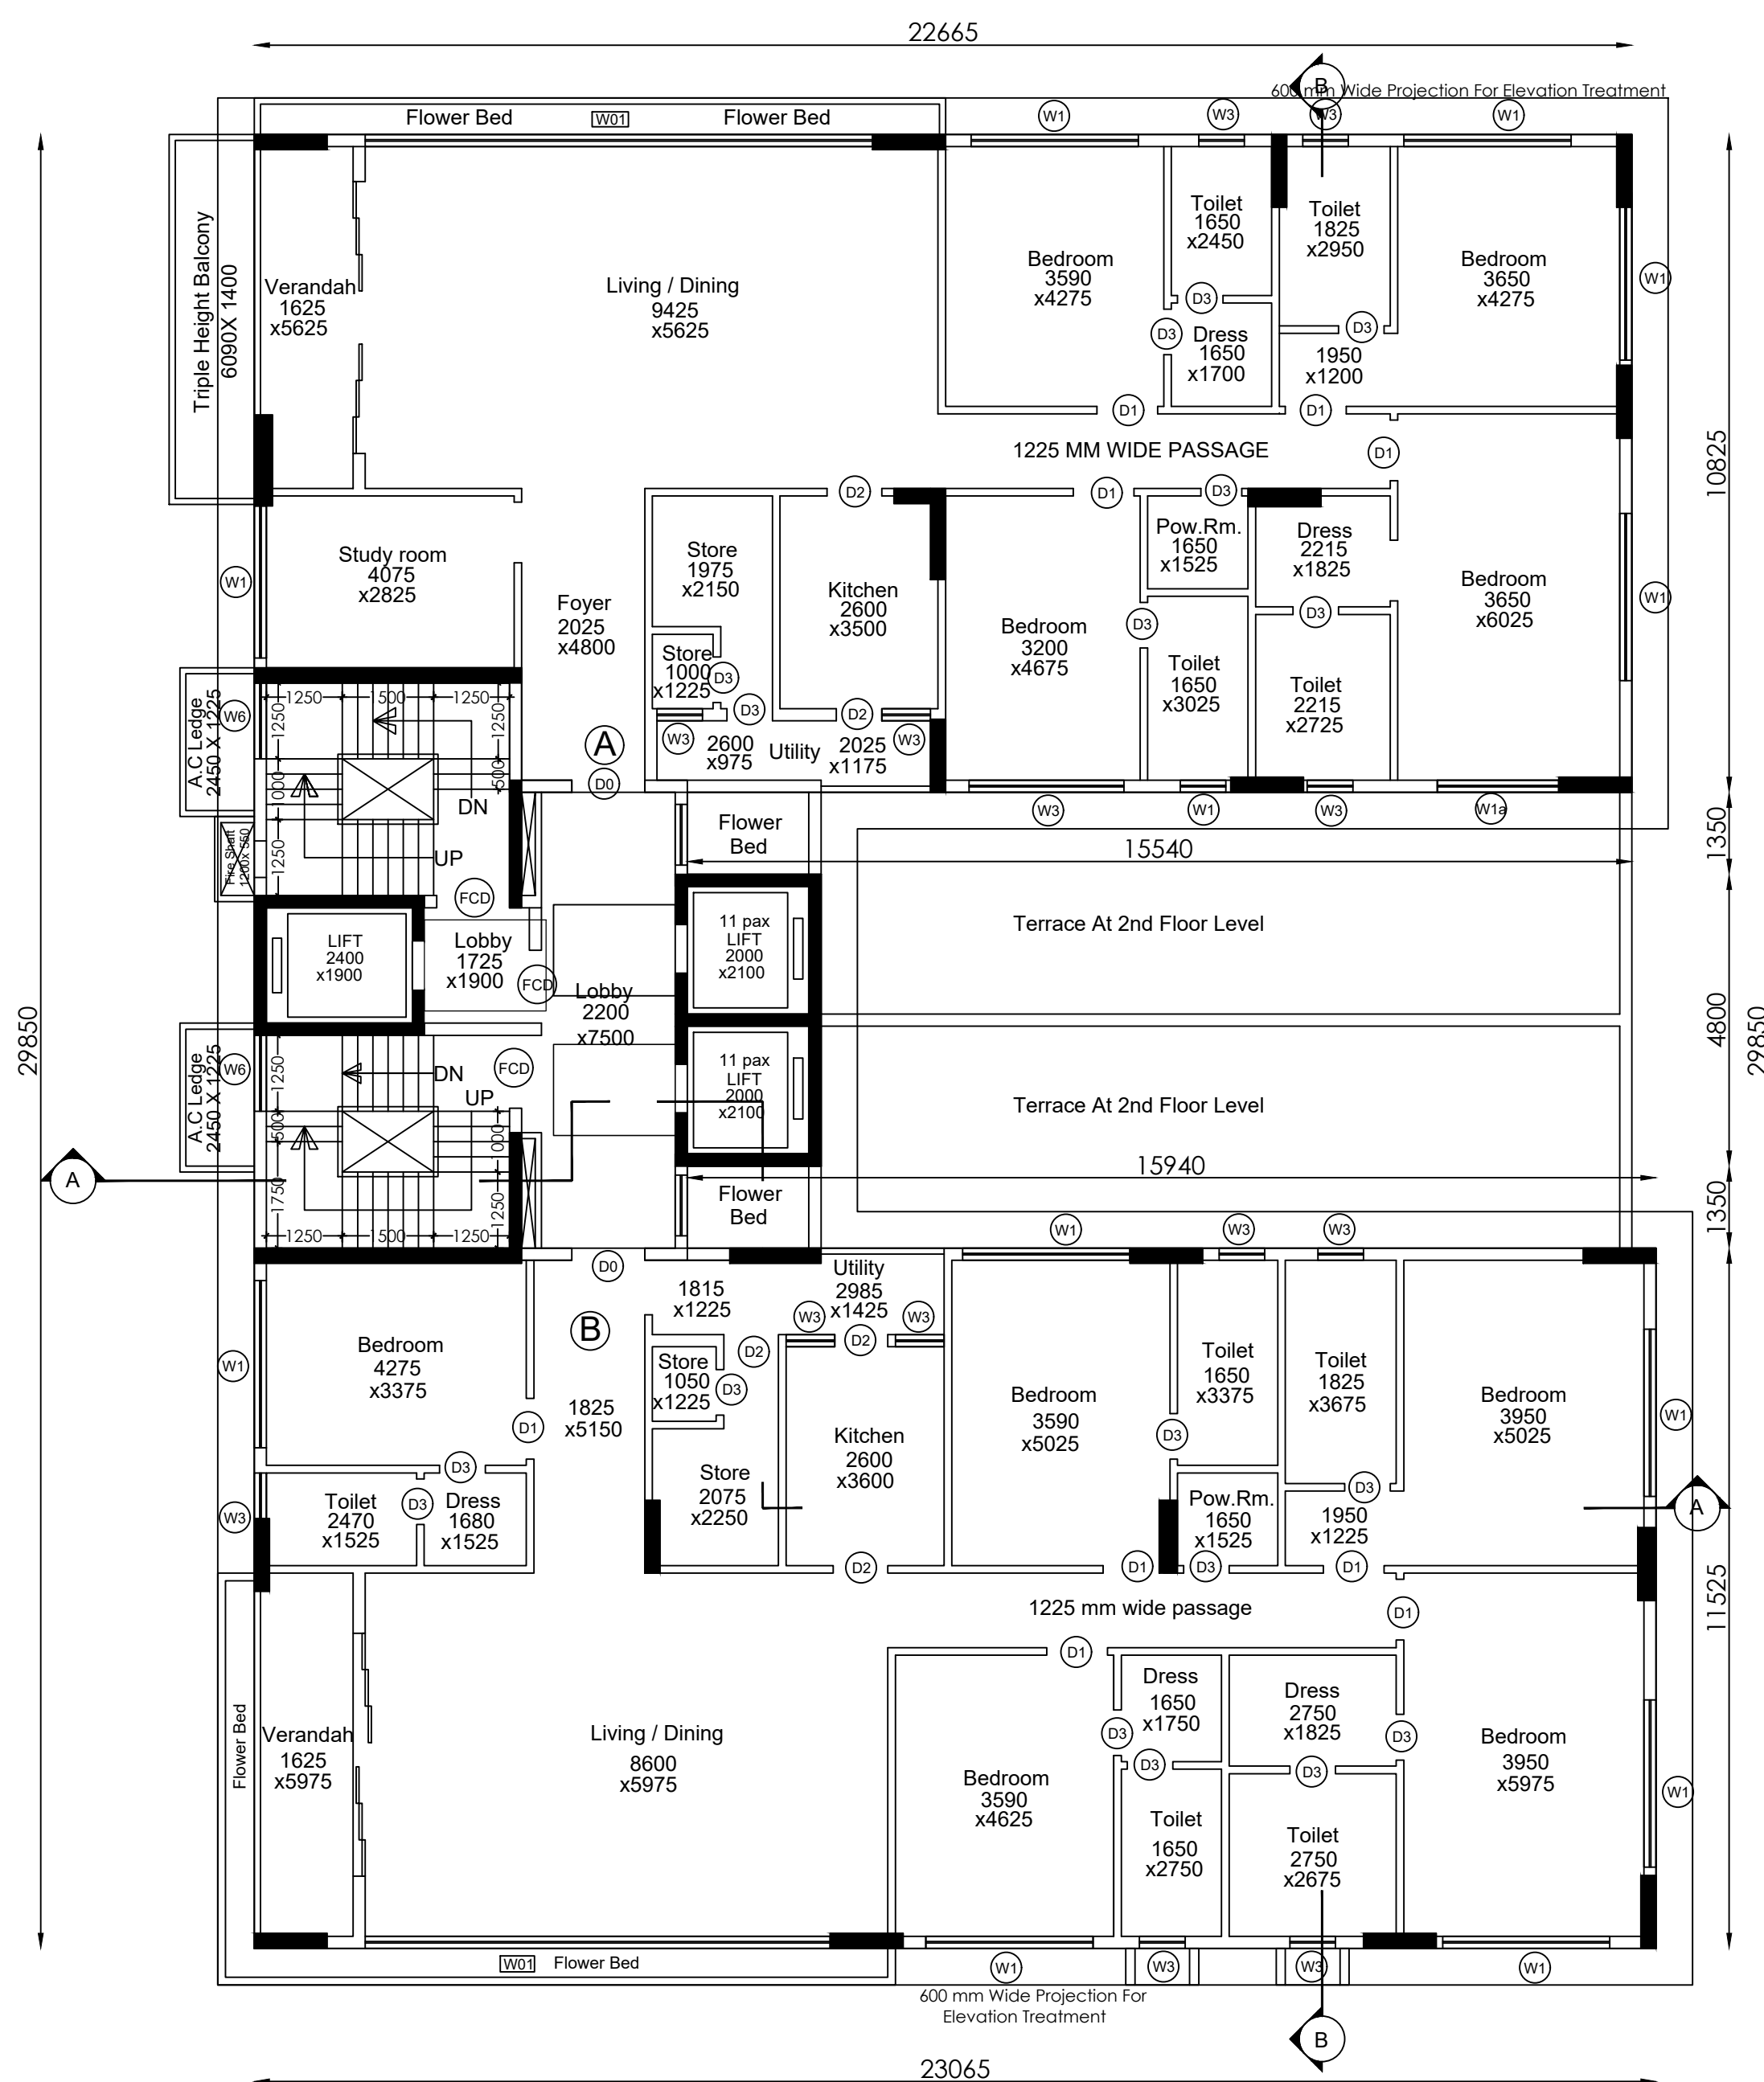

5TH FLOOR PLAN
SCALE: 1:100

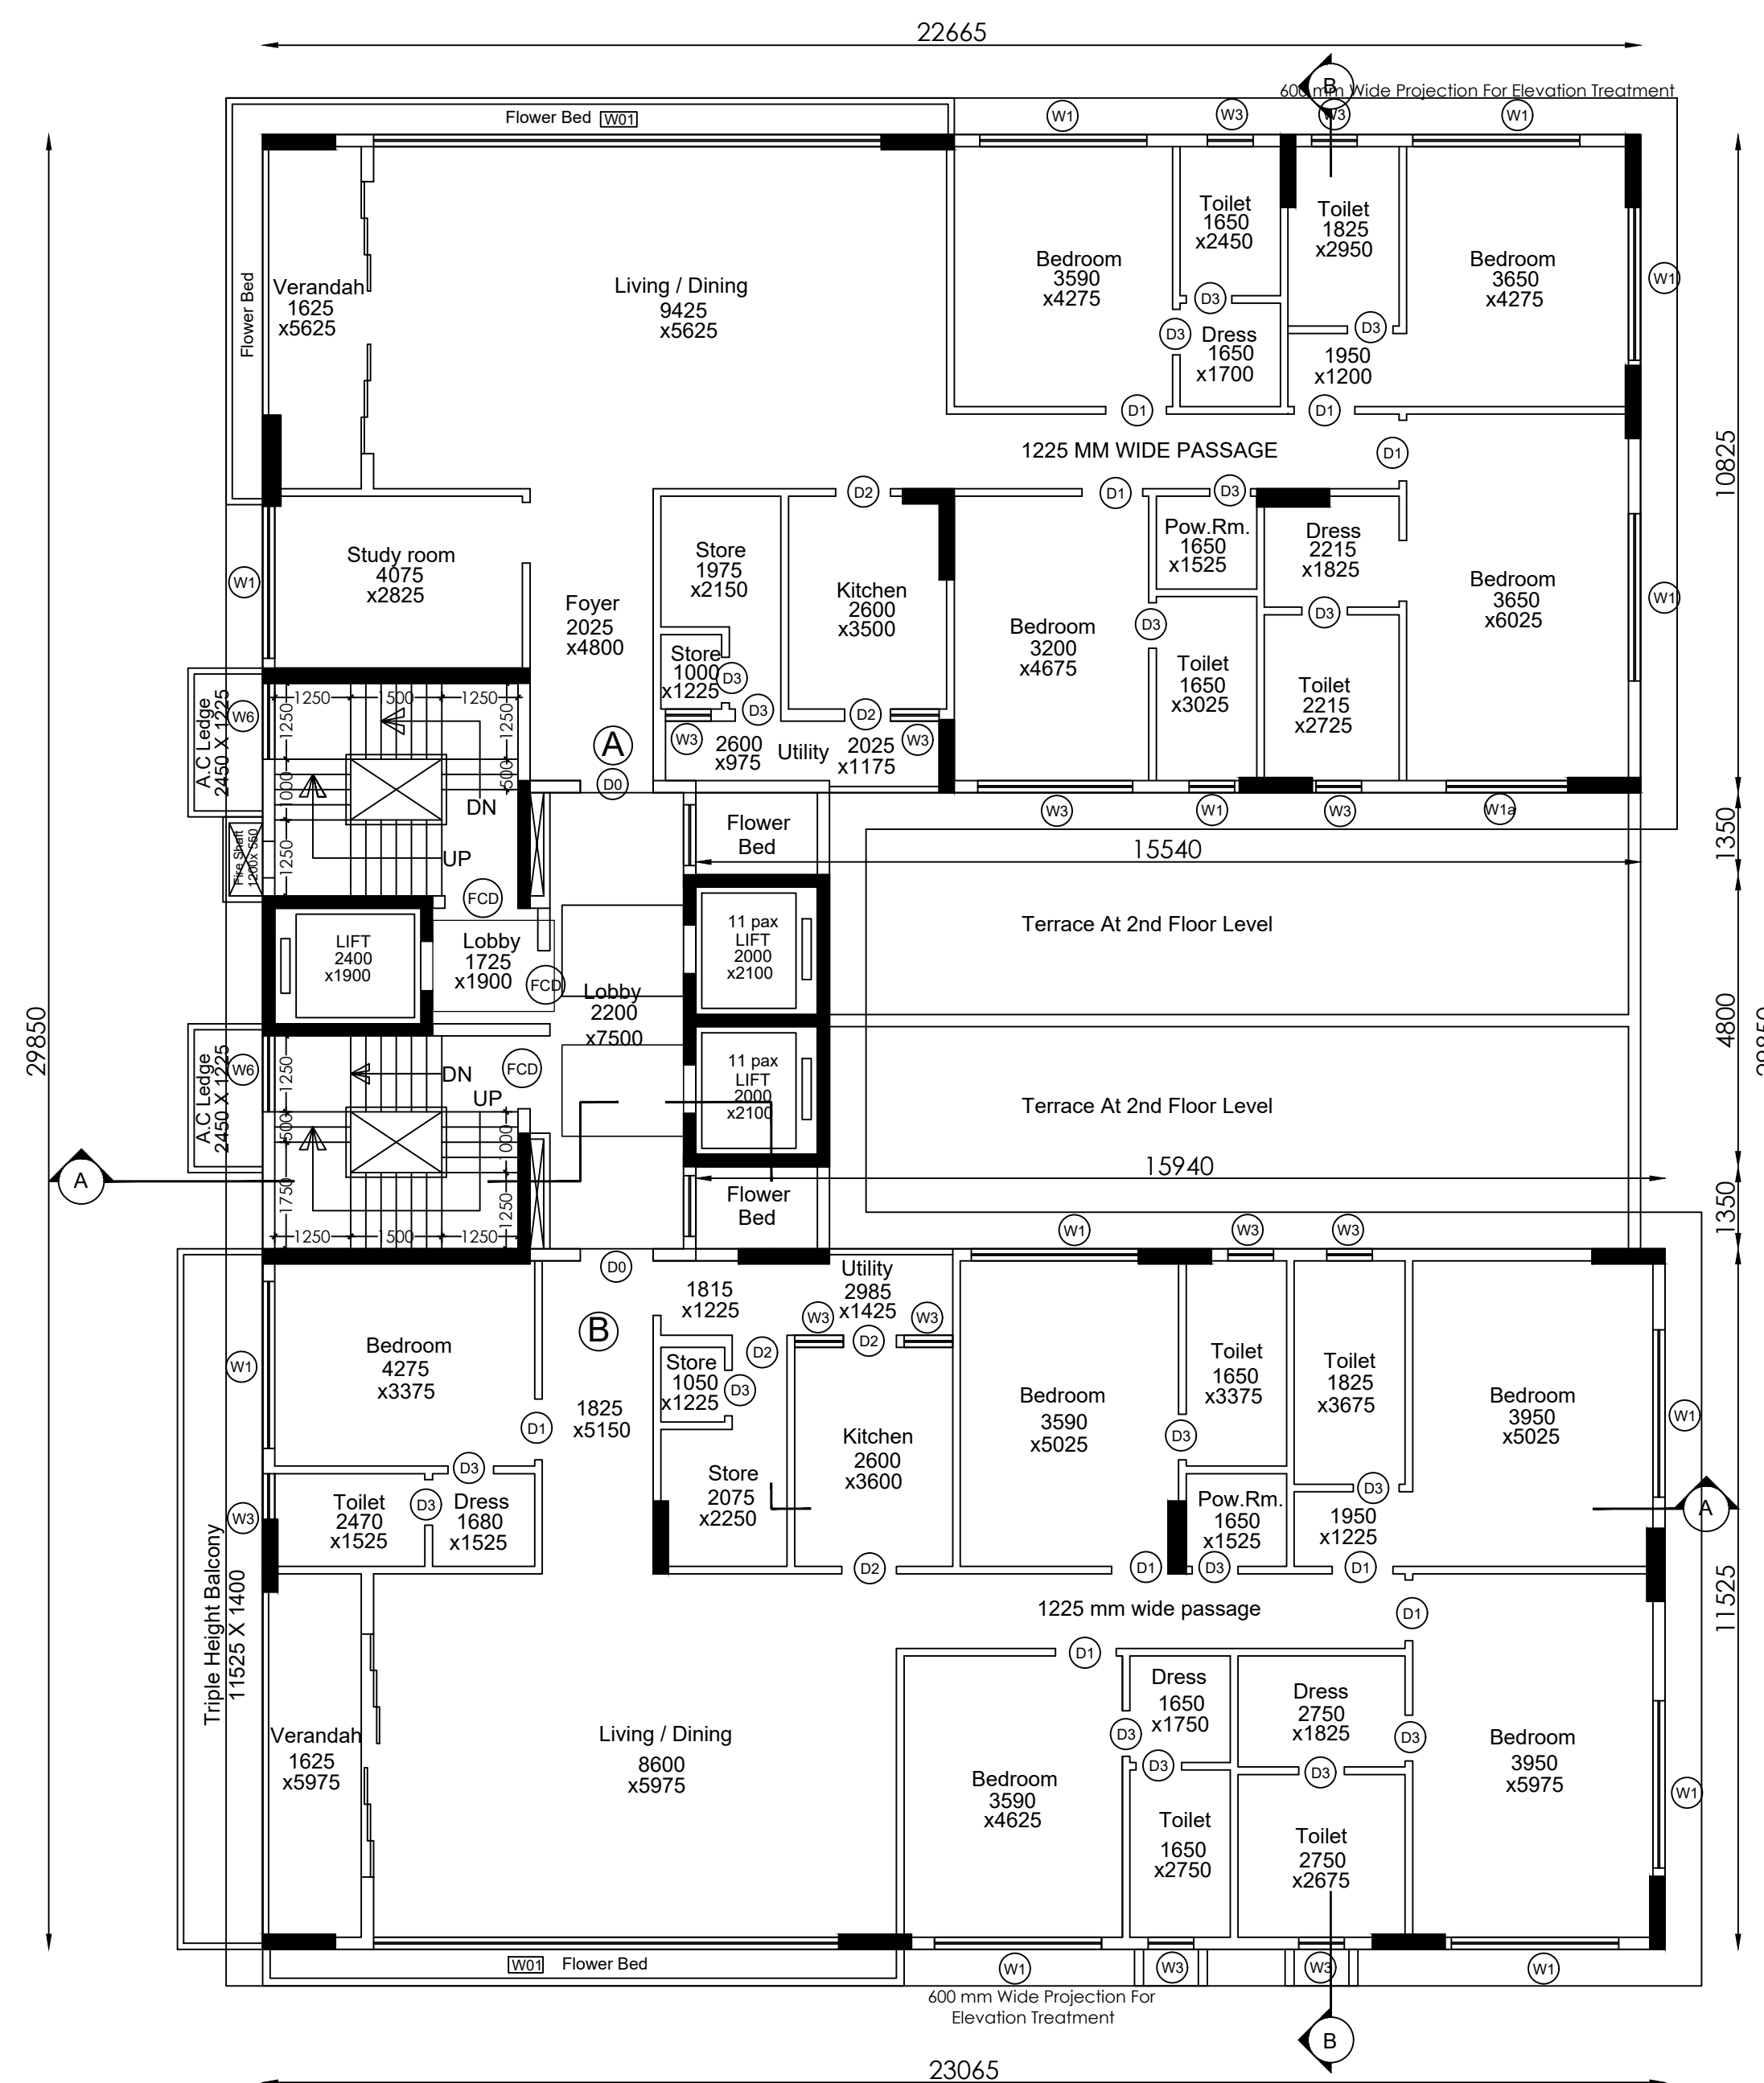

6TH FLOOR PLAN
SCALE: 1:100

B.P. NO :-2023090093		DATE :-17/02/2024	
		VALID UPTO :-16/02/2029	
DIGITAL SIGNATURE OF A.E. :		DIGITAL SIGNATURE OF E.E. :	
I DO HEREBY DECLARE WITH FULL RESPONSIBILITY THAT, I SHALL ENGAGE ARCHITECT AND E.S.E AND I SHALL FOLLOW THE INSTRUCTION OF ARCHITECT AND E.S.E DURING CONSTRUCTION OF THE BUILDING (AS PER PLAN). K.M.C AUTHORITY WILL NOT BE RESPONSIBLE FOR STRUCTURAL STABILITY OF THE BUILDING AND ADJOINING STRUCTURE IF ANY SUBMITTED DOCUMENTS ARE FAKE. THE K.M.C AUTHORITY MAY REVOKE THE SANCTION PLAN AT ANY STAGE. THE CONSTRUCTION OF U.G.W.R WILL BE TAKEN UNDER THE GUIDANCE OF ARCHITECT AND E.S.E BEFORE STARTING OF THE BUILDING FOUNDATION. EXISTING STRUCTURE WILL BE DEMOLISHED BEFORE COMMENCEMENT OF WORK. IT IS FULLY OCCUPIED BY THE OWNER DURING INSPECTION PLOT WAS IDENTIFIED BY ME.			
		ANAND NEOTIA DIRECTOR OF MS ORBIT PROJECTS PVT. LTD. & CONSTITUTED ATTORNEY OF MS. SONIA JABBAR & IQBAL JABBAR	
		SIGNATURE OF OWNER :	
THE STRUCTURAL DESIGNS DRAWINGS OF BOTH FOUNDATION AND SUPERSTRUCTURE OF THE BUILDING HAS BEEN MADE BY ME CONSIDERING ALL POSSIBLE LOADS INCLUDING THE SEISMIC LOAD AS PER THE NATIONAL BUILDING CODE OF INDIA AND CERTIFIED THAT IT IS SAFE AND STABLE IN ALL RESPECTS.			
ALOK ROY CLASS-I, NO- G.T/1/11 SIGNATURE OF GEO-TECHNICAL ENGG		SANJIB GUHA BSC, BCE, FIE (F-115654-5) REGISTERED ENGINEER E.S.E. NO. 88 (U.K. M.C.) SIGNATURE OF STRUCTURAL ENGG. REVIEWER	
		SIGNATURE OF STRUCTURAL ENGINEER :	
THE BUILDING HAS BEEN DRAWN UP AS PER THE PROVISION OF THE K.M.C. BUILDING RULES 2009 AND THAT THE SITE CONDITIONS INCLUDING THE WIDTH OF THE ADJOINING K.M.C. ROAD CONFORM WITH THE PLAN AND THAT IT IS A BUILDABLE SITE AND NOT A TANK OR FILLED UP TANK. THE PLOT IS LYING VACANT IN MAJOR PORTION AND DEMARCATED BY BRICK BUILT BOUNDARY WALL.			
		HARSH SANON COUNCIL OF ARCHITECTURE REGISTRATION NO. CA/90/13556 SIGNATURE OF ARCHITECT :	
PROJECT : ASSESSEE NO- 110740900146			
PROPOSED PLAN OF G+10 STORIED (HT - 39.50 MT.) RESIDENTIAL BUILDING U/S 393A OF KMC ACT 1980, BUILDING RULES 2009, AT PREMISES NO. 7/3 PANIT RABISANKAR SARANI (FORMERLY KNOWN AS BURDWAN ROAD) KOLKATA- 700027, WARD NO.-74, BOROUGH- IX. UNDER KOLKATA MUNICIPAL CORPORATION.			
JOB NO.:		TITLE :	
DRG. NO. : CA/04		1ST TO 6TH FLOOR PLANS	
REVISION NO.	SCALE :	DEALT BY :	CHECKED :
	As mentioned	Moumita	Suvadip
			DATE 26.8.2022
S&S SANON SEN & ASSOCIATES 5, RUSSEL STREET, KOLKATA-700 071 PHONE:91-33-22264579, 22278068, 22172505; FAX:2226 6917 www.sanonsen.com			